


Planning Permit No. C/PP/231/90

APPROVED


SUBJECT TO THE CONDITIONS IN THIS OFFICE LETTER.

No. C/2/1837/1/90 Date 27-9-90


FOR MEMBER SECRETARY
MADRAS METROPOLITAN
DEVELOPMENT AUTHORITY
MADRAS 600 008

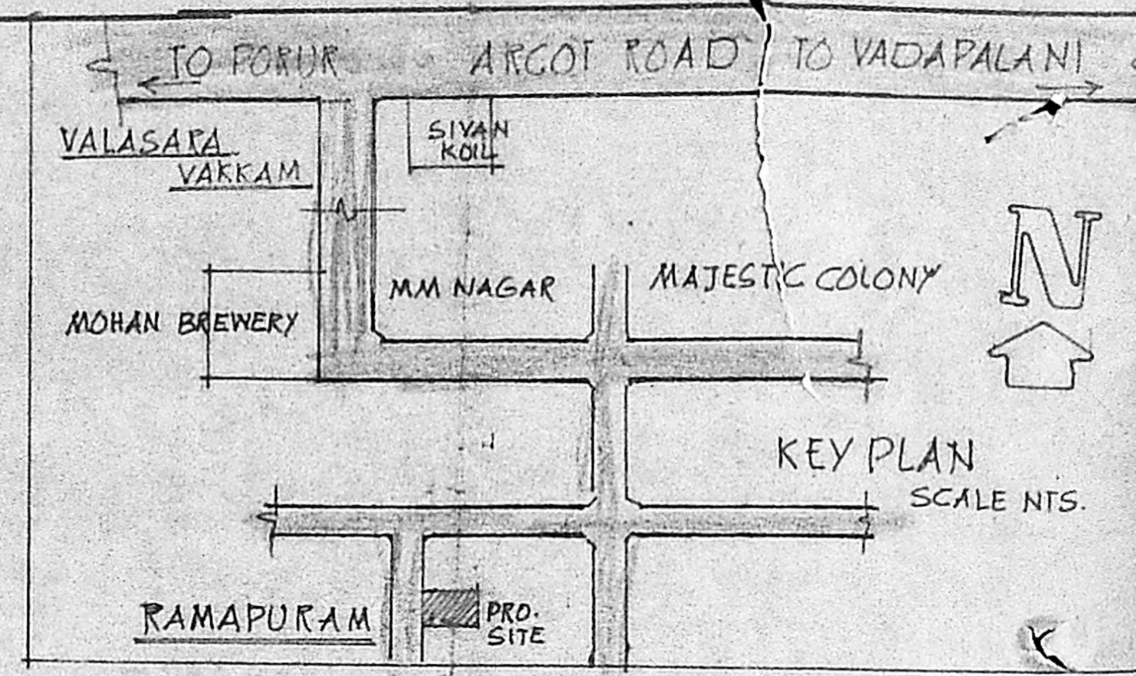

Surveying Plan
C2/1837/1/90
PROPOSED COTTAGE INDUSTRY FOR SANDALWOOD POWDER AND AGARBATHI WITH INSTALLATION OF 5 HP IN S.NO. 208/2A PLOT NO. II AT RAMAPURAM VILLAGE, SAIDPET TALUK, CHENGAI ANNA DISTRICT.

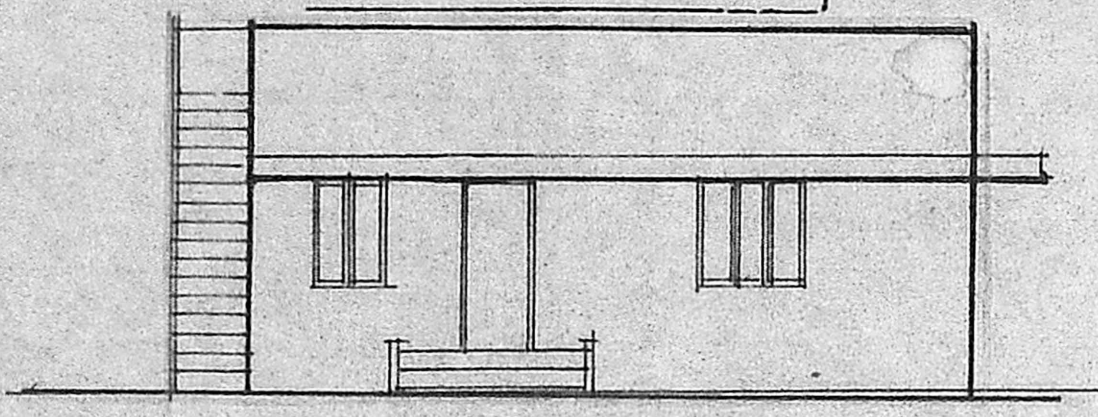

FRONT ELEVATION

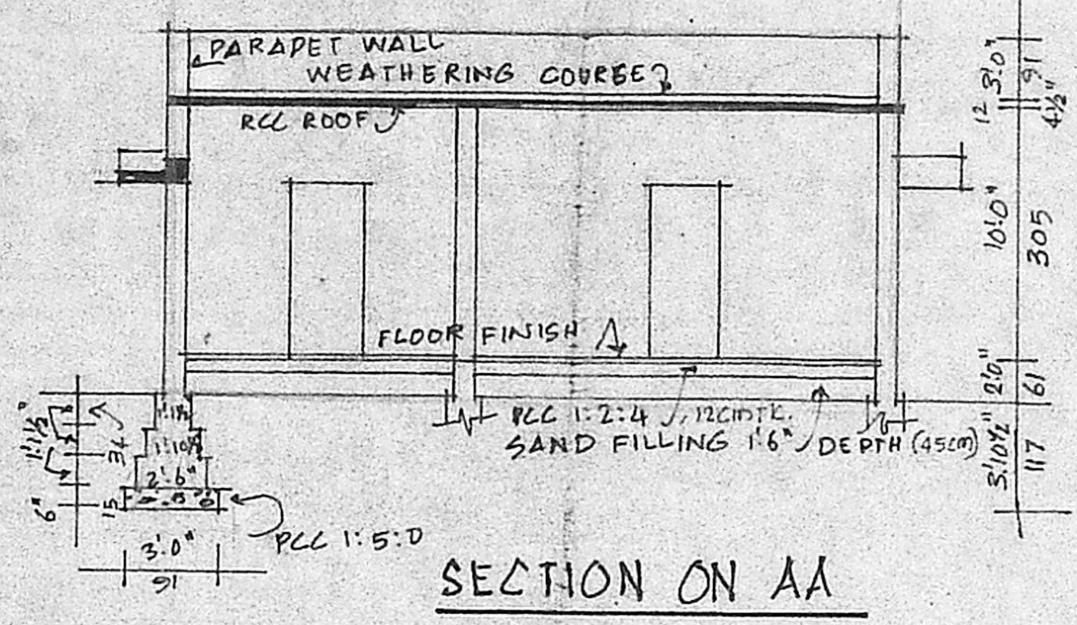

SECTION ON AA

FOR E.W.S.
ALL MEASUREMENTS ARE IN FEET AND CENTIMETRES
SCALE 1:100 OR 1"=8'0"

AREA DETAILS:
PLOT EXTENT : 1880.00 SFT OR 175 M²
GROUND FLOOR AREA : 1070.00 SFT OR 99.4 M²
COVERAGE : 55.0%

COLOUR INDEX:
PROPOSED []
BOUNDARY []
ROAD []


REFERENCE:

D	DOOR PANALLED	3'6" x 7'0"	107 x 214
D ₁	"	3'0" x 7'0"	091 x 214
D ₂	"	2'6" x 7'0"	076 x 214
W	GLAZED WINDOW	5'0" x 4'0"	153 x 122
Y	VENTILATOR	2'6" x 1'6"	076 x 046
W ₁	GLAZED WINDOW	4'0" x 4'0"	122 x 122
W ₂	"	3'0" x 4'0"	091 x 122


SPECIFICATION:
FOUNDATION BRICKWORK I CLASS IN CM 1:6
SUPERSTRUCTURE I CLASS BW IN CM 1:6
FLOORING RCC IN 1:2:4, FINISH CM 1:3
PLASTER WALL PLASTER IN CM 1:5
ROOF RCC IN 1:2:4
WEATHERING COURSE BRICK JELLY-LIME CONCRETE LAID TO SLOPE, OVER ONE LAYER OF PRESSED TILE.

CLIENT: A. Janaki (A. JANAKI)


LICENCED SURVEYOR:
Er. P. Subramanian
CONSULTING ENGINEER
LICENCED SURVEYOR NO. 114
22, Panambur Street,
MADRAS 600 008

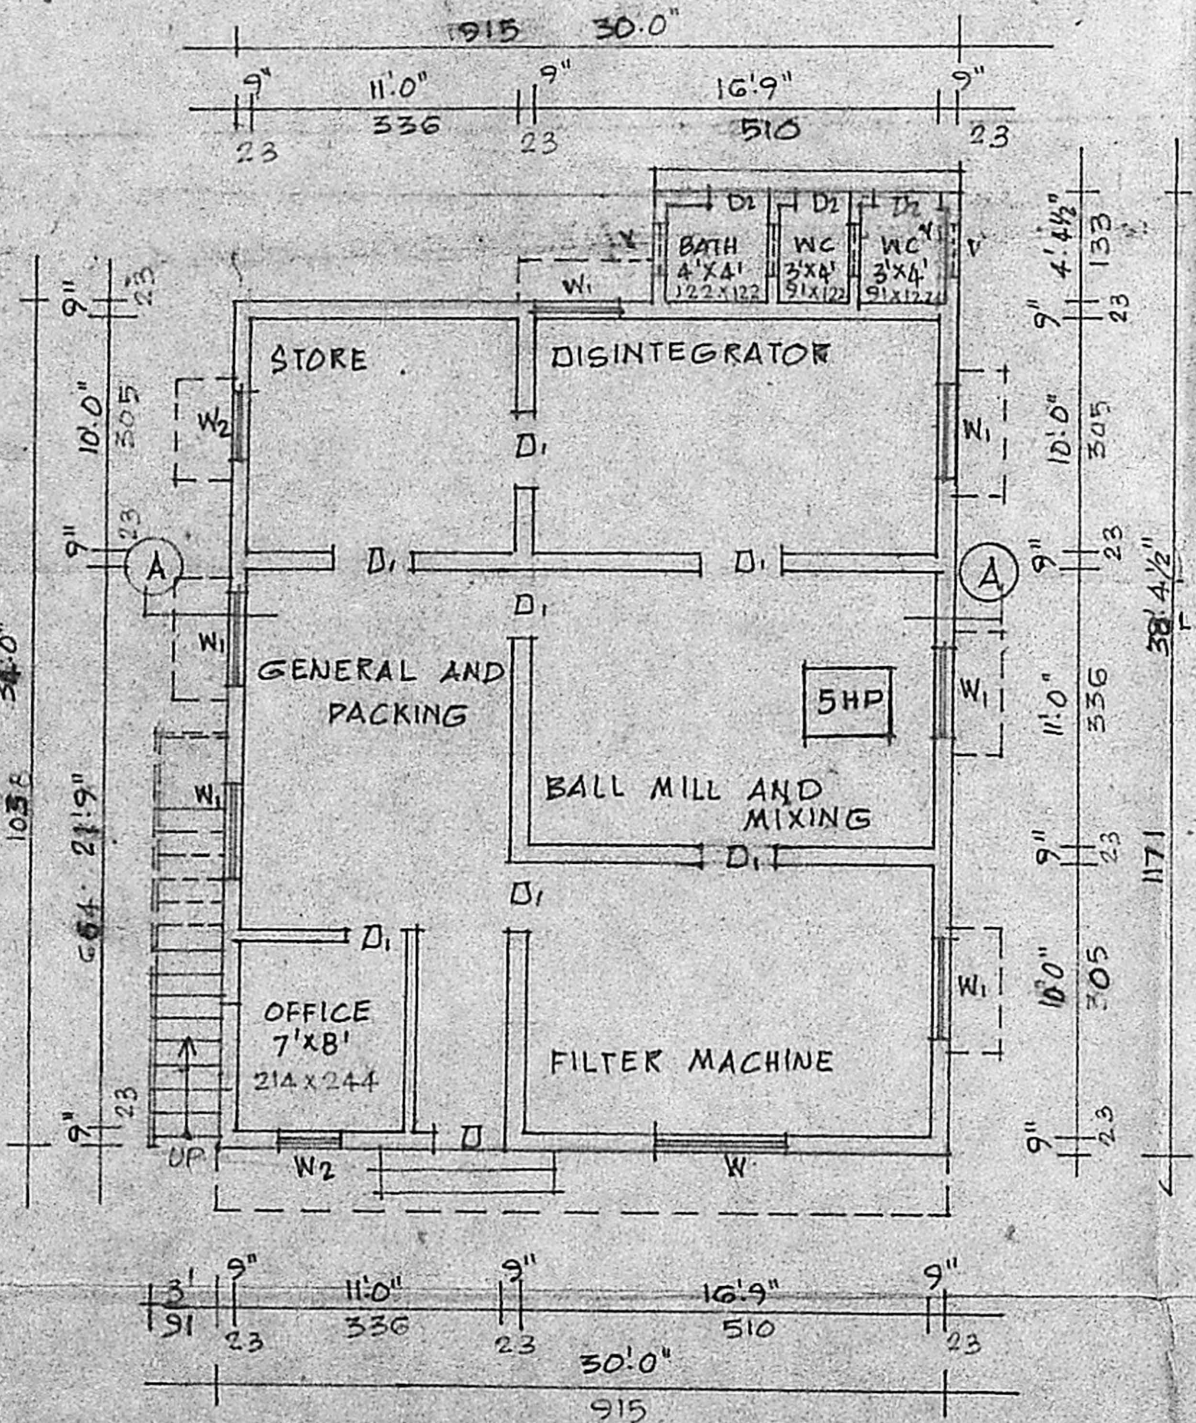

GROUND FLOOR PLAN

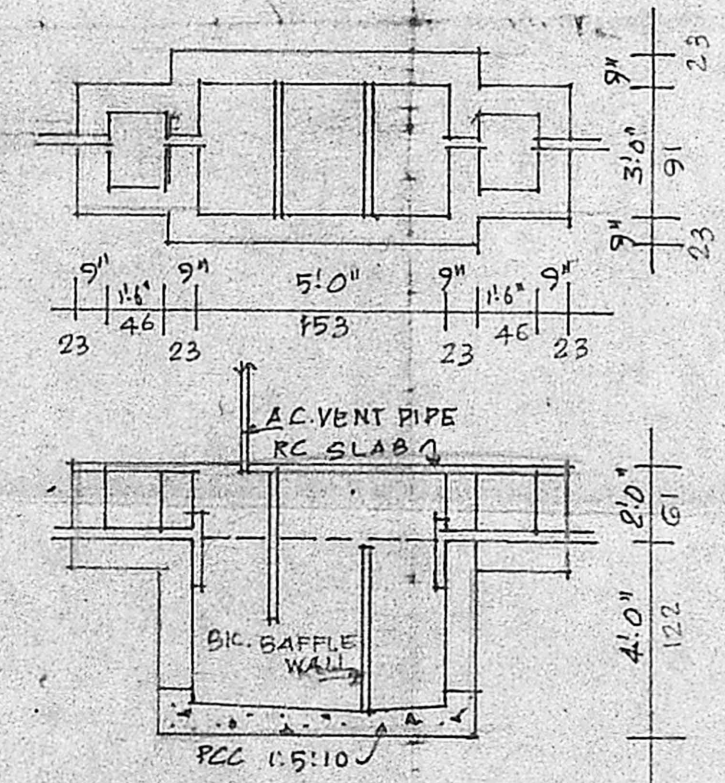

SEPTIC TANK DETAILS

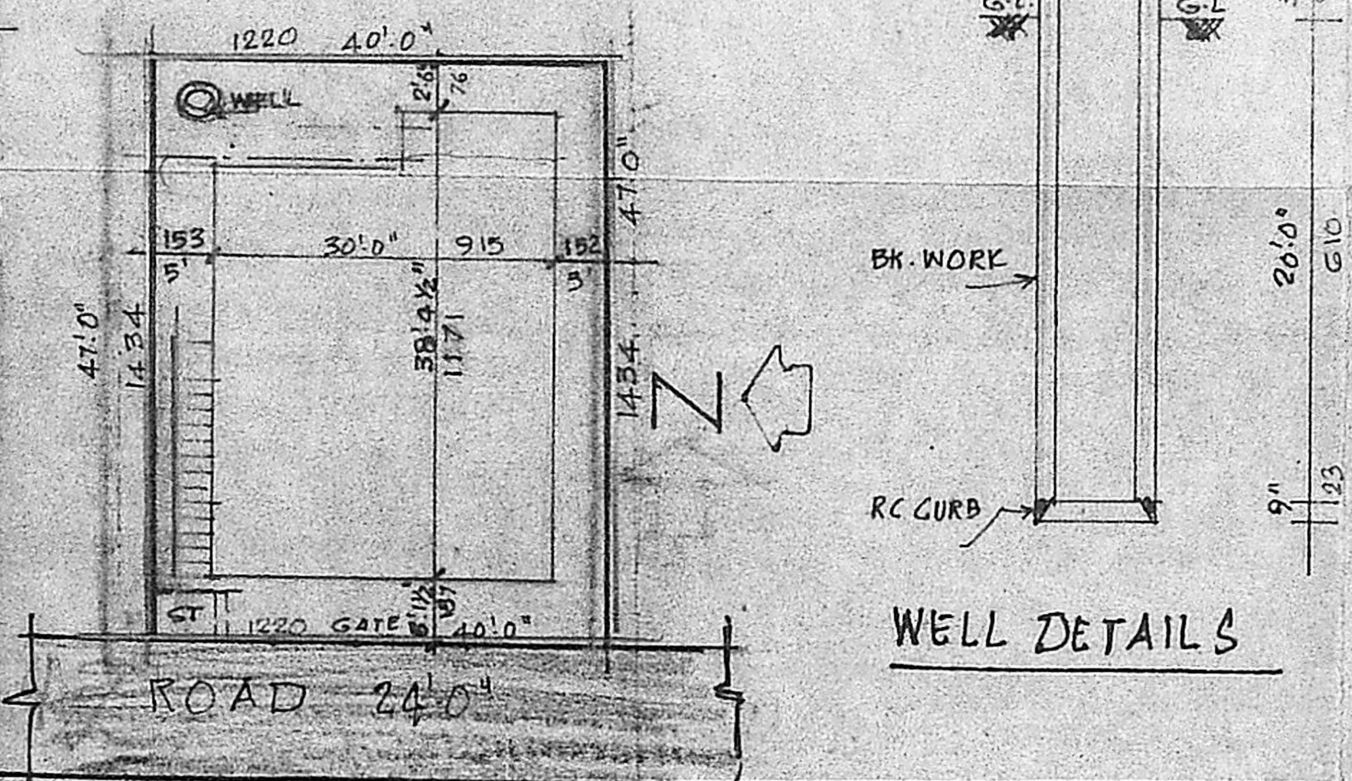

WELL DETAILS