



SOUTH SIDE ELEVATION

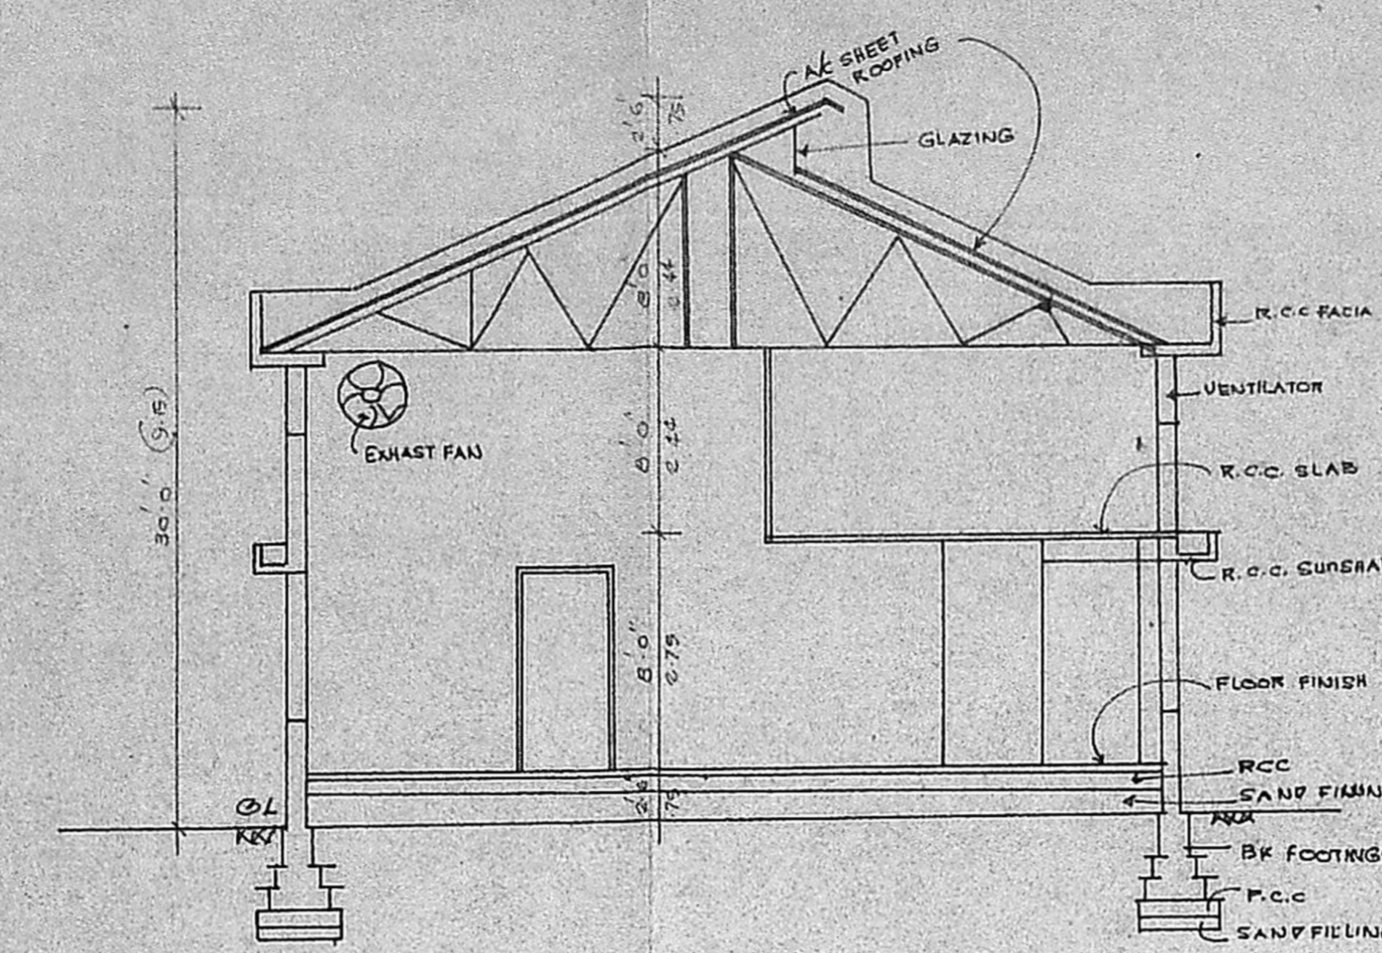


SECTION 'AA'

SL. NO.	QTY.	MACHINE NAME	KW	HP	TOTAL HP.
EXISTING					
1	1	MINI PRESS	1	2.0	2.0
2	2	HYDROLIC PRESS	8	2.0	16.0
3	4	MIXING MILL	1	20.0	20.0
4	5	BOILER & FEED			
5	6	WATER PUMP	1	3.0	3.0
6	7	EXTRUDER	1	5.0	5.0
7		SUNDRY	2	2.5	5.0
		LIGHTING			5.0
					56.0 HP
PROPOSED					
1	7	MIXING MILL	1	20.0	20.0
2	3	POWER PACK	3	1.0	3.0
3		ADDITIONAL MOTORS			7.0
					40.0 HP


TOTAL NO. OF WORKERS: 10-NOS

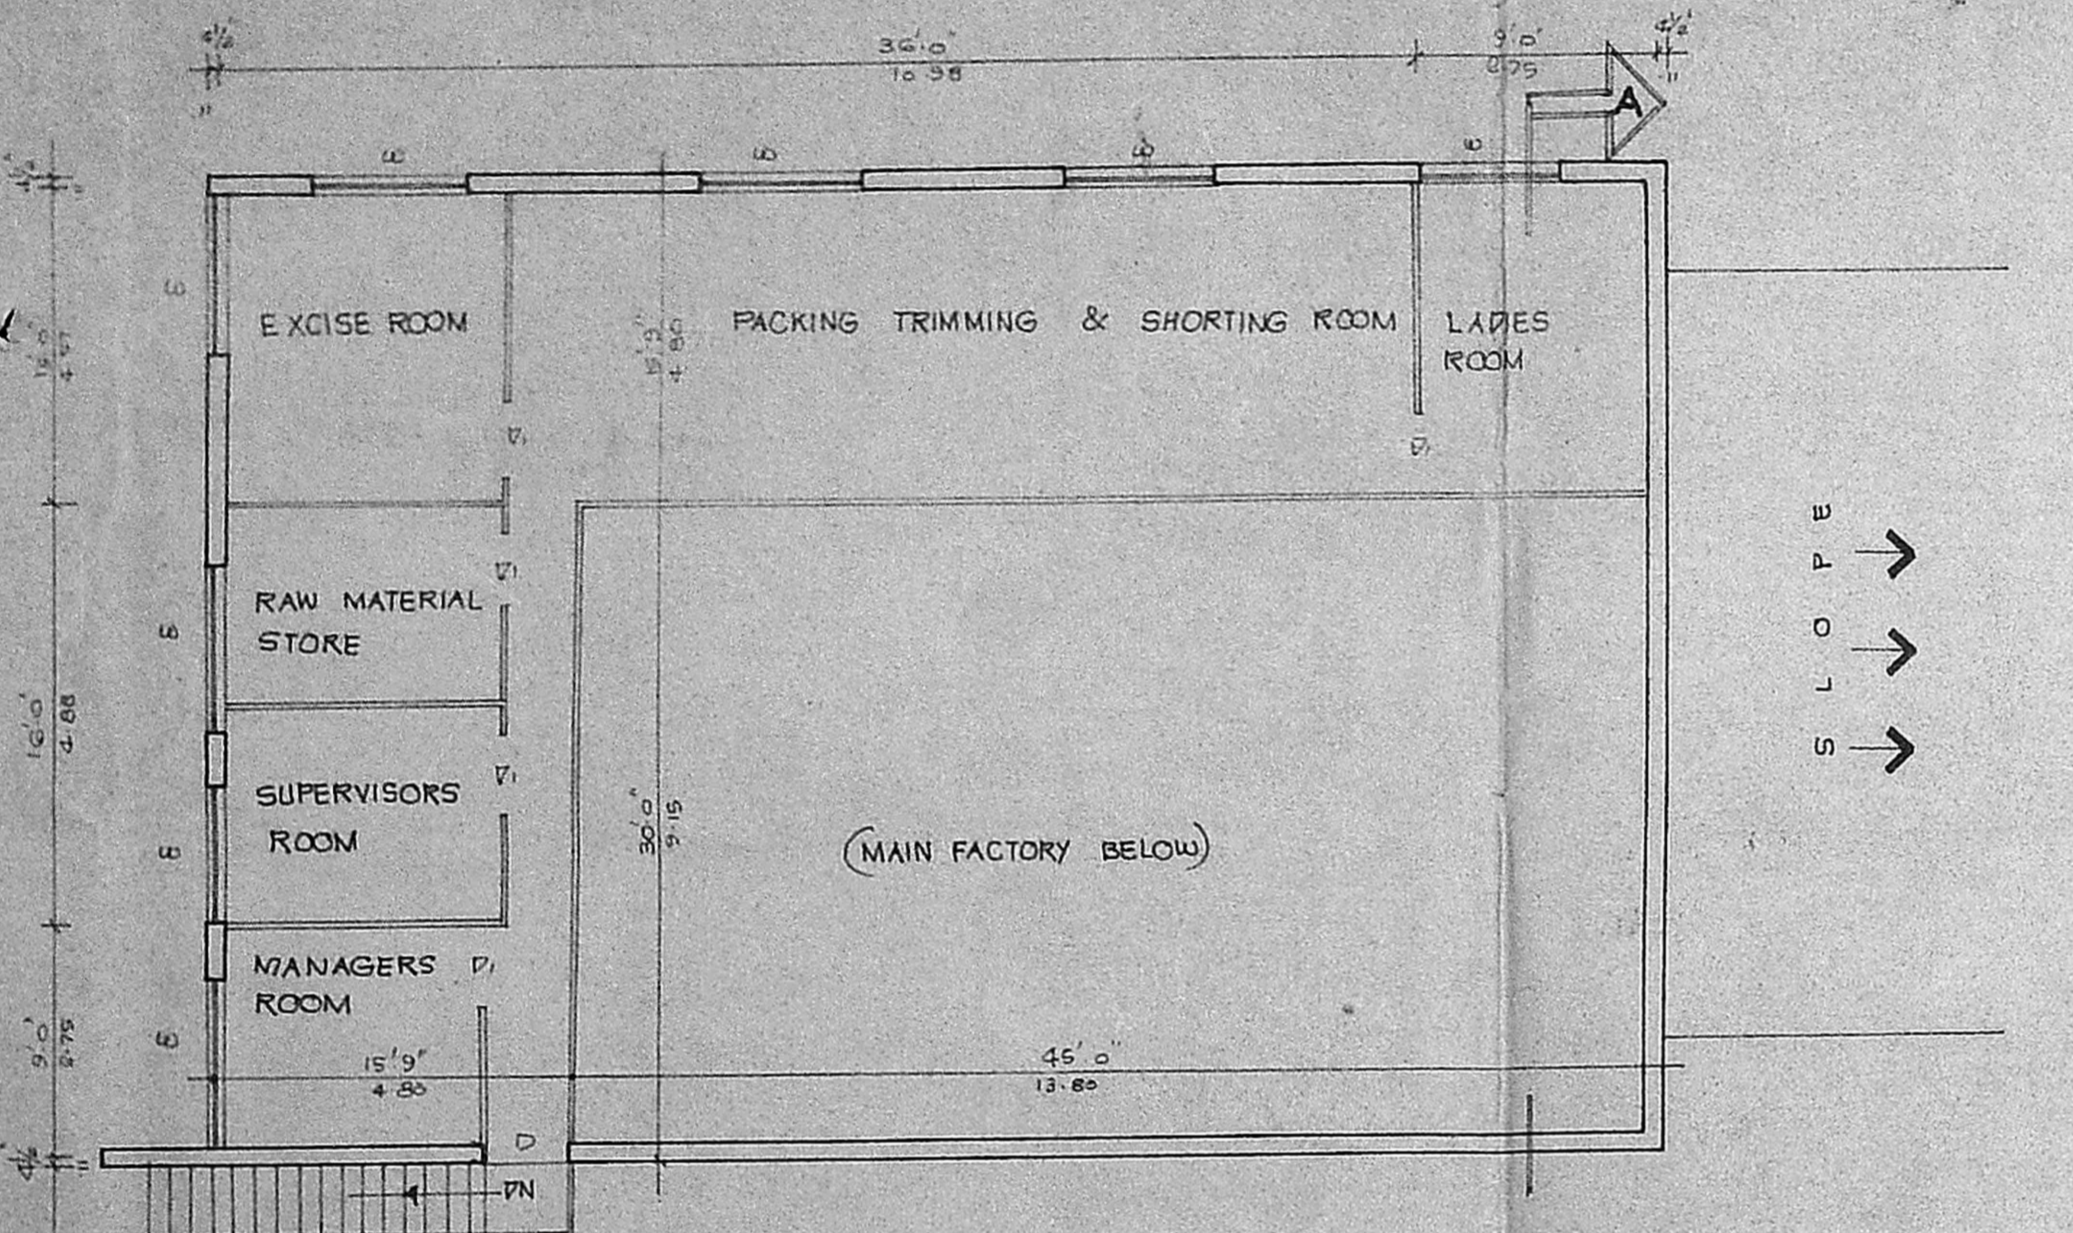


FIRST FLOOR - EXISTING

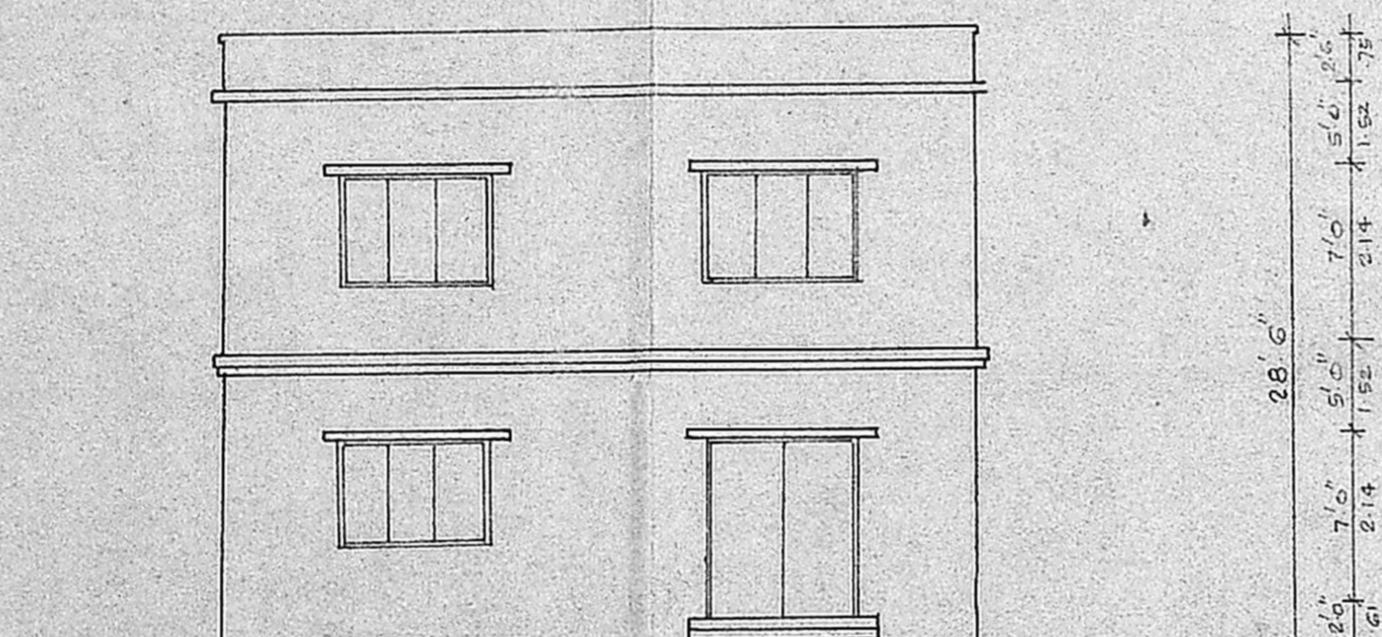


SOUTH SIDE ELEVATION

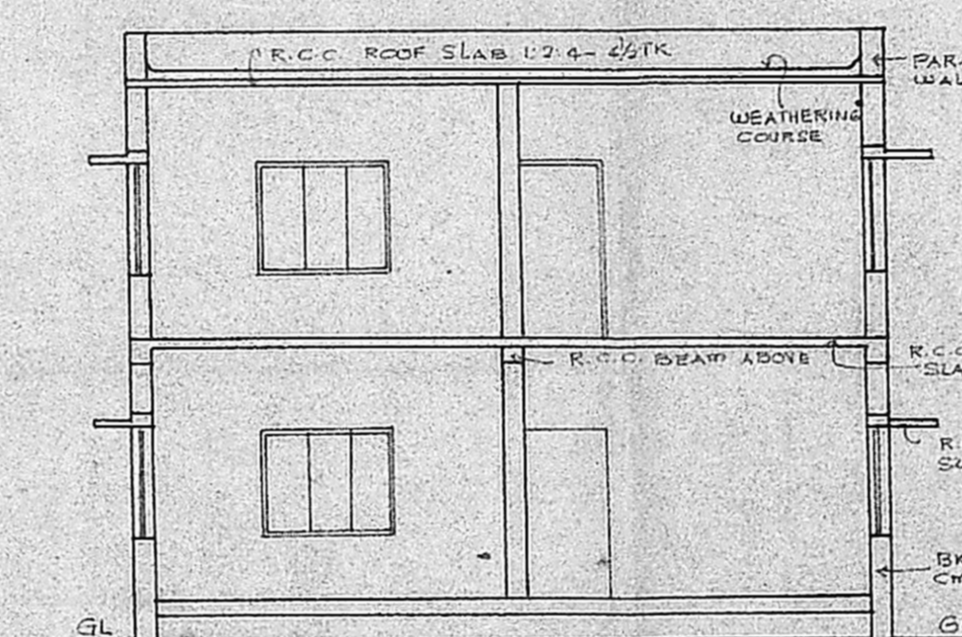


SECTION 'XX'

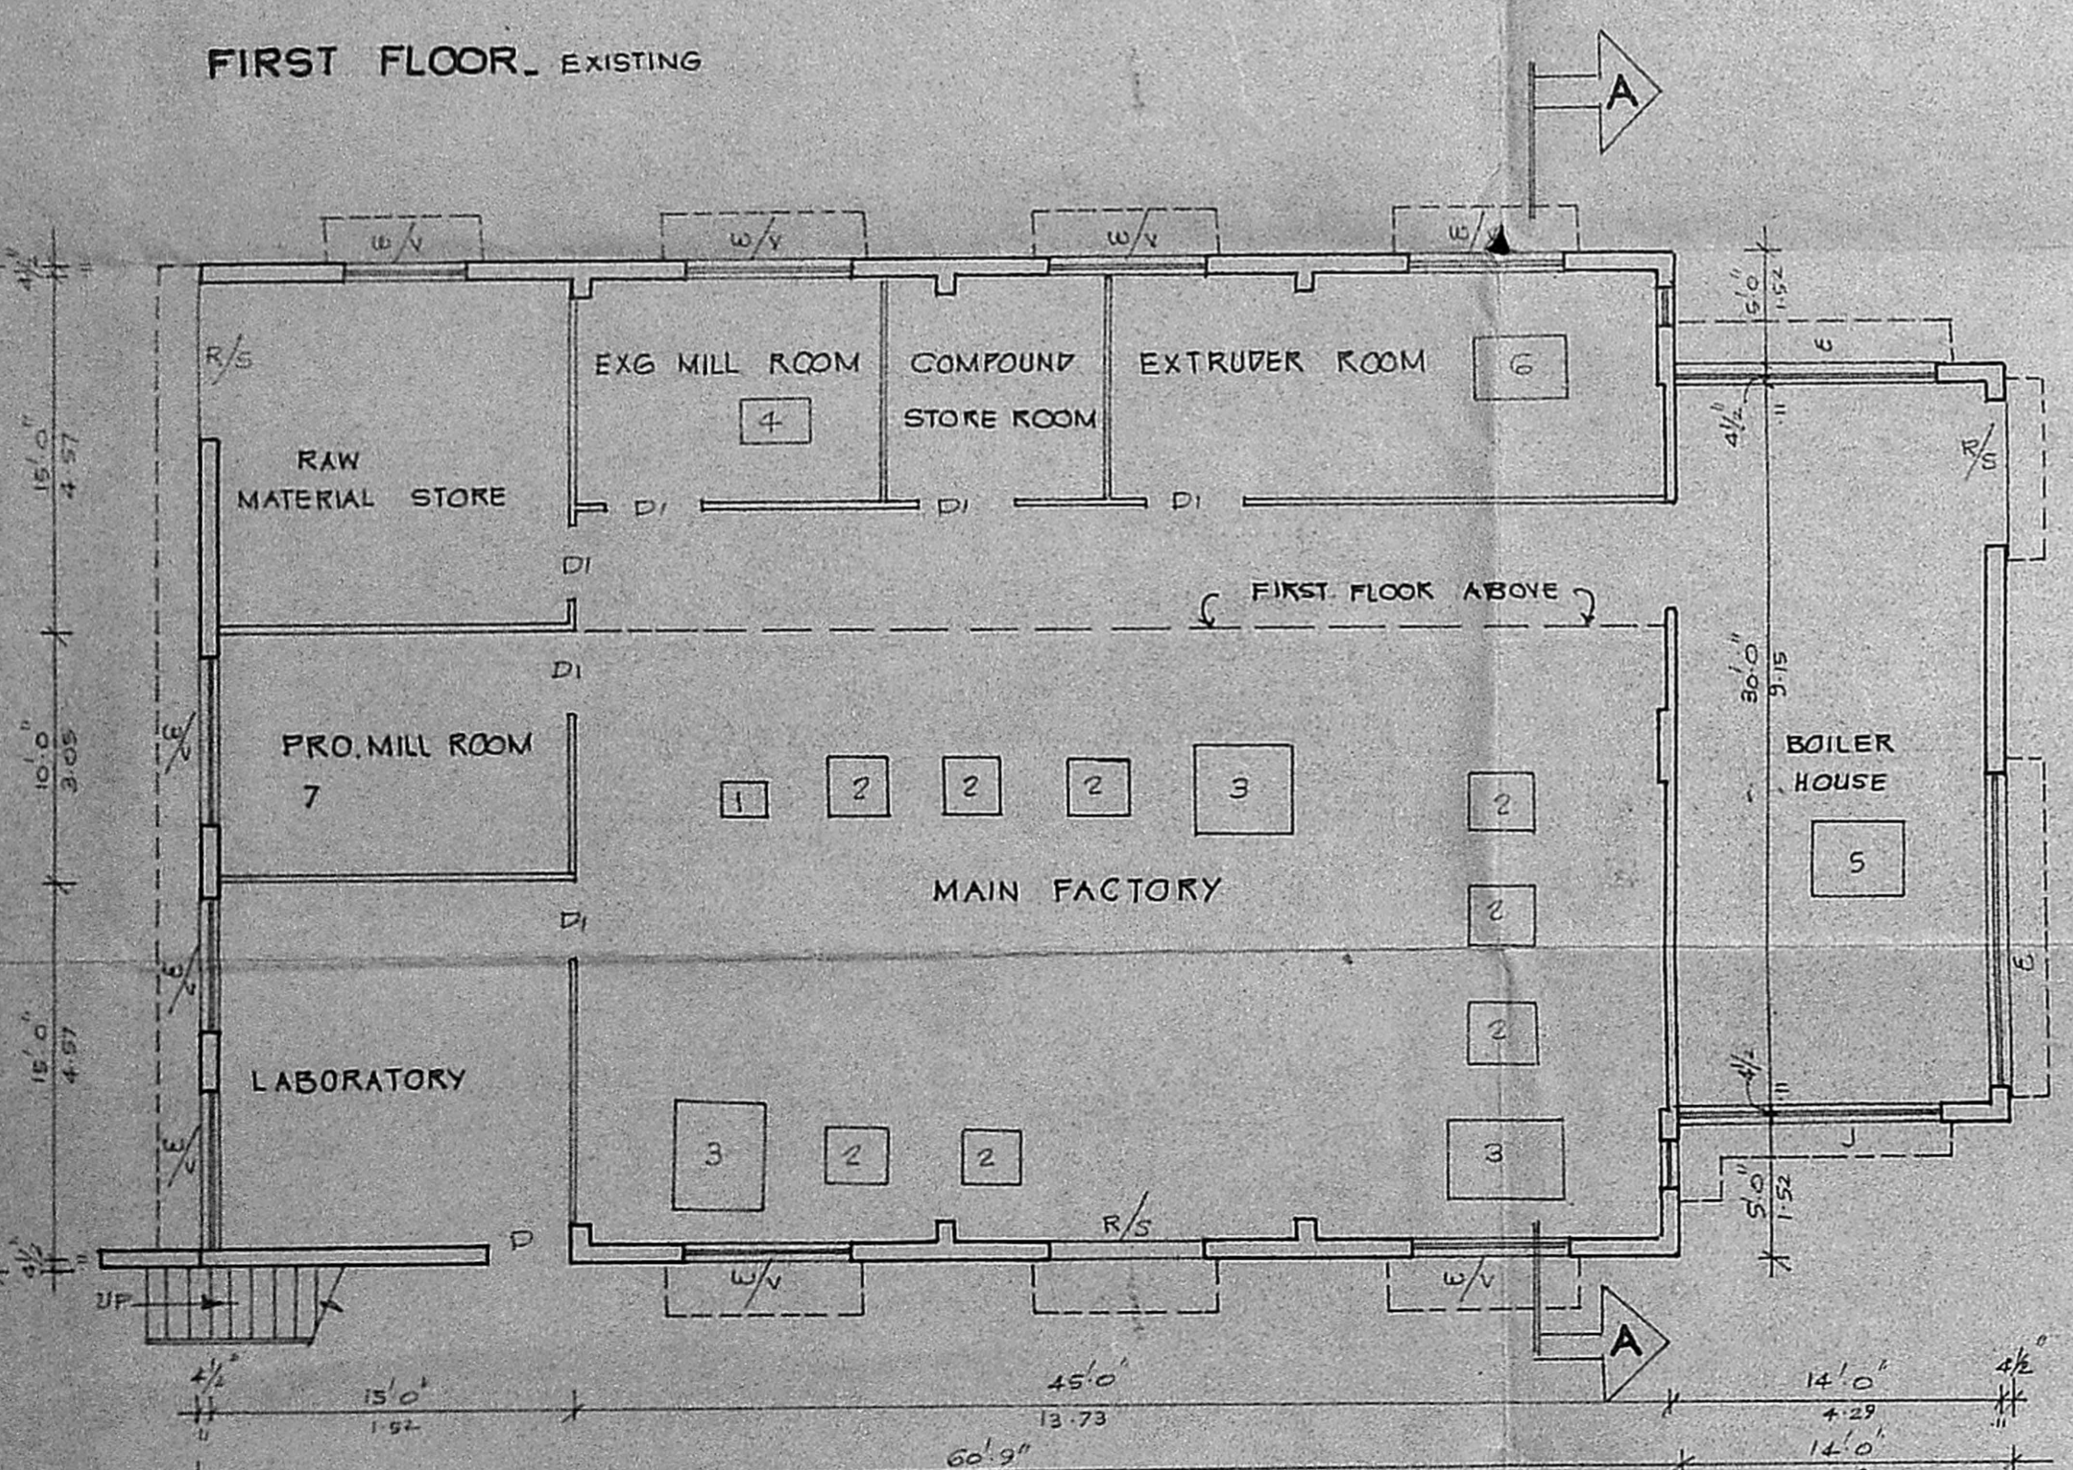


GROUND FLOOR - EXISTING

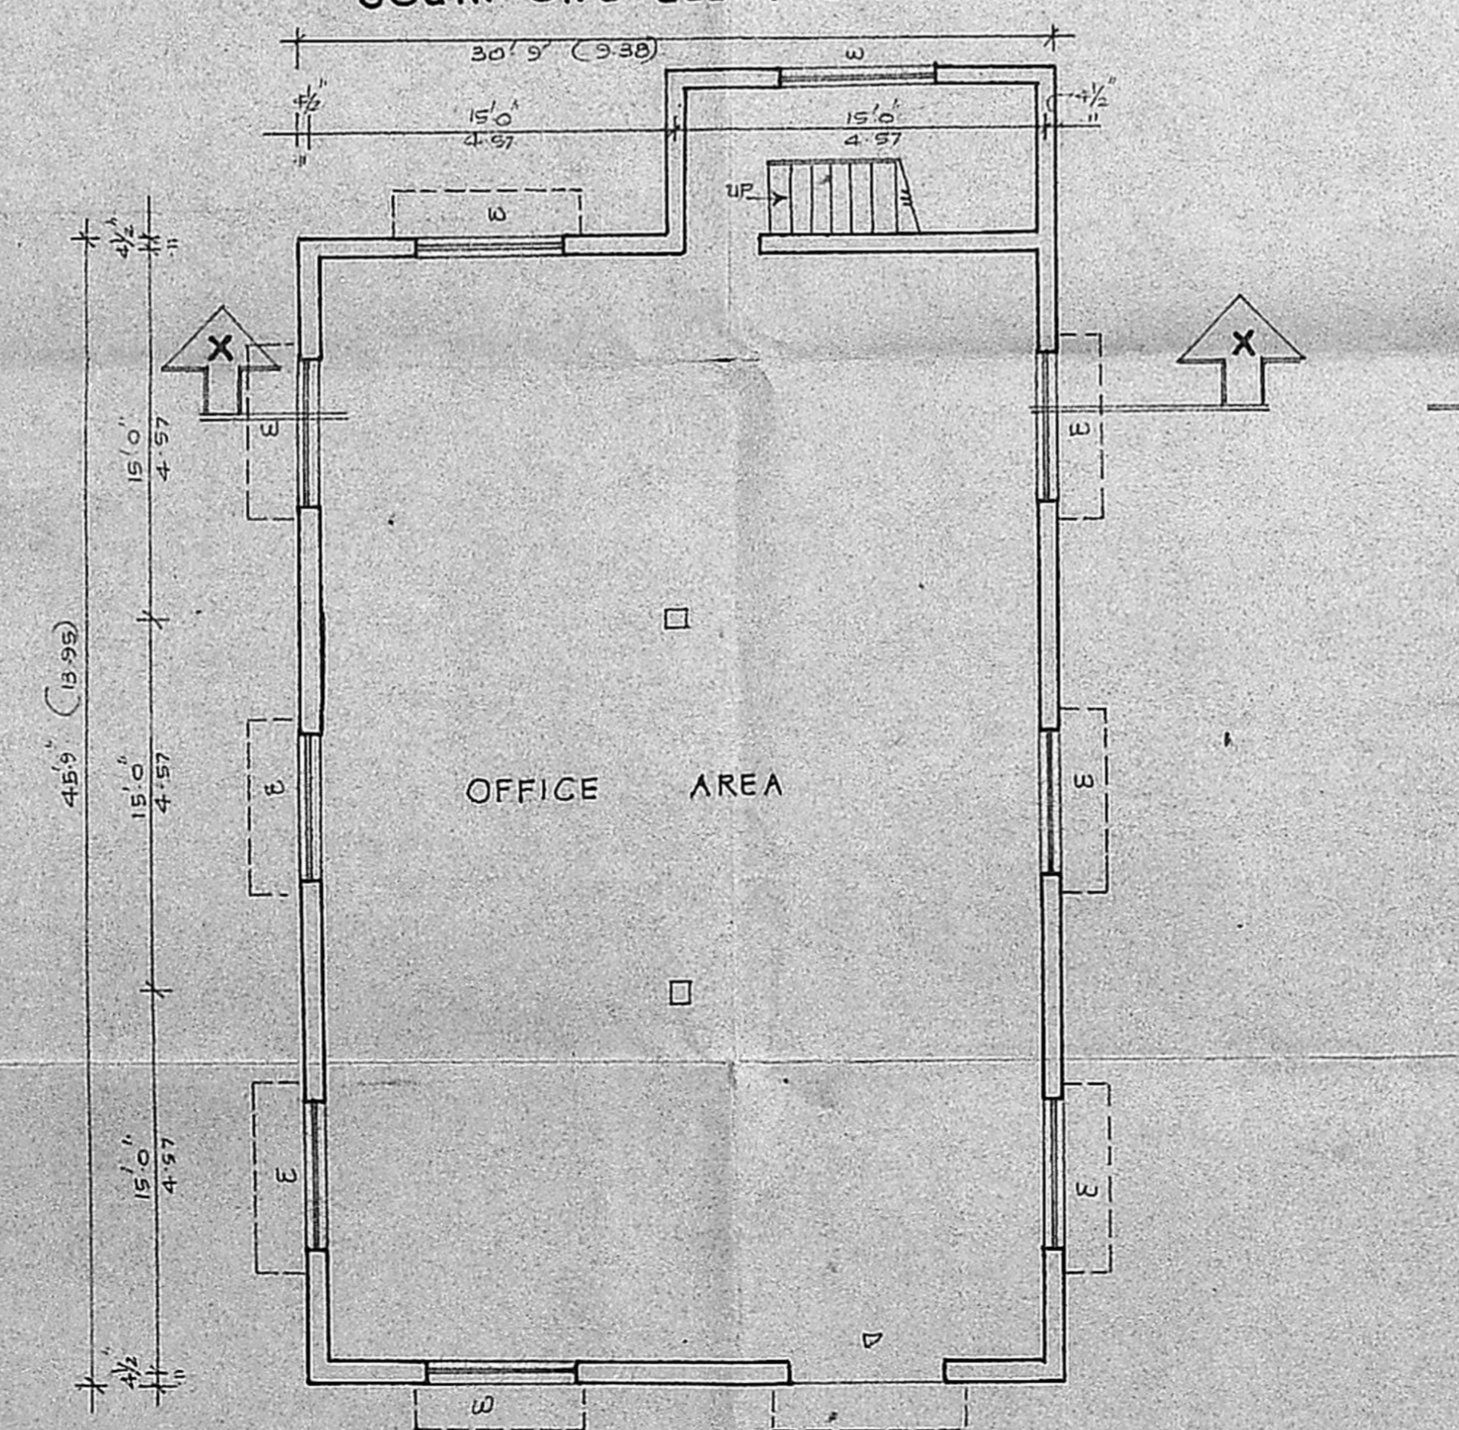

GROUND FLOOR - PROPOSED

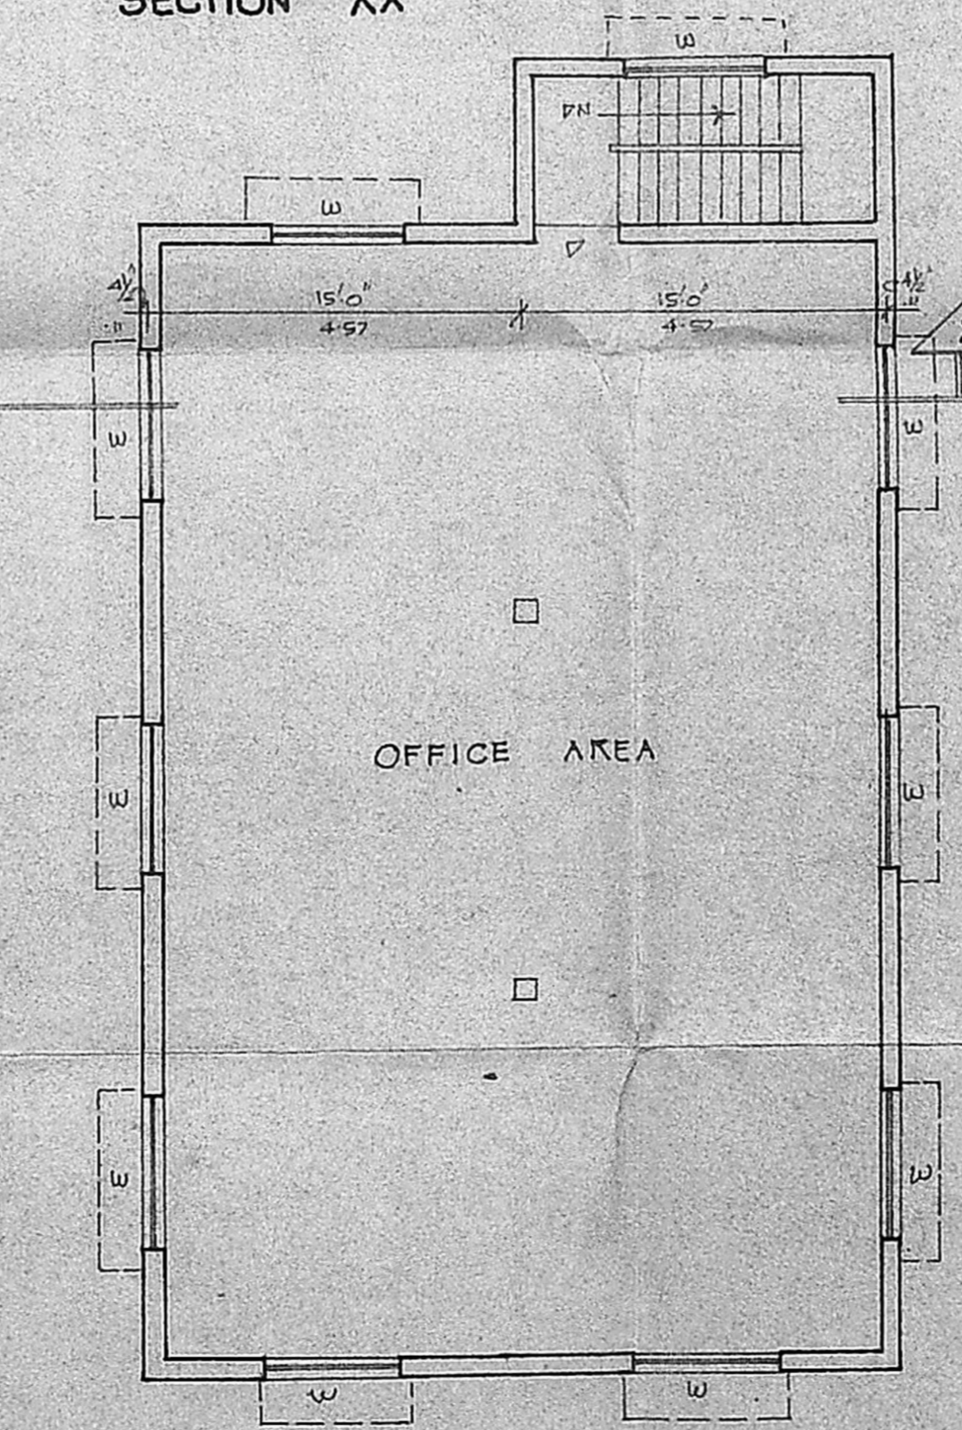

FIRST FLOOR - PROPOSED

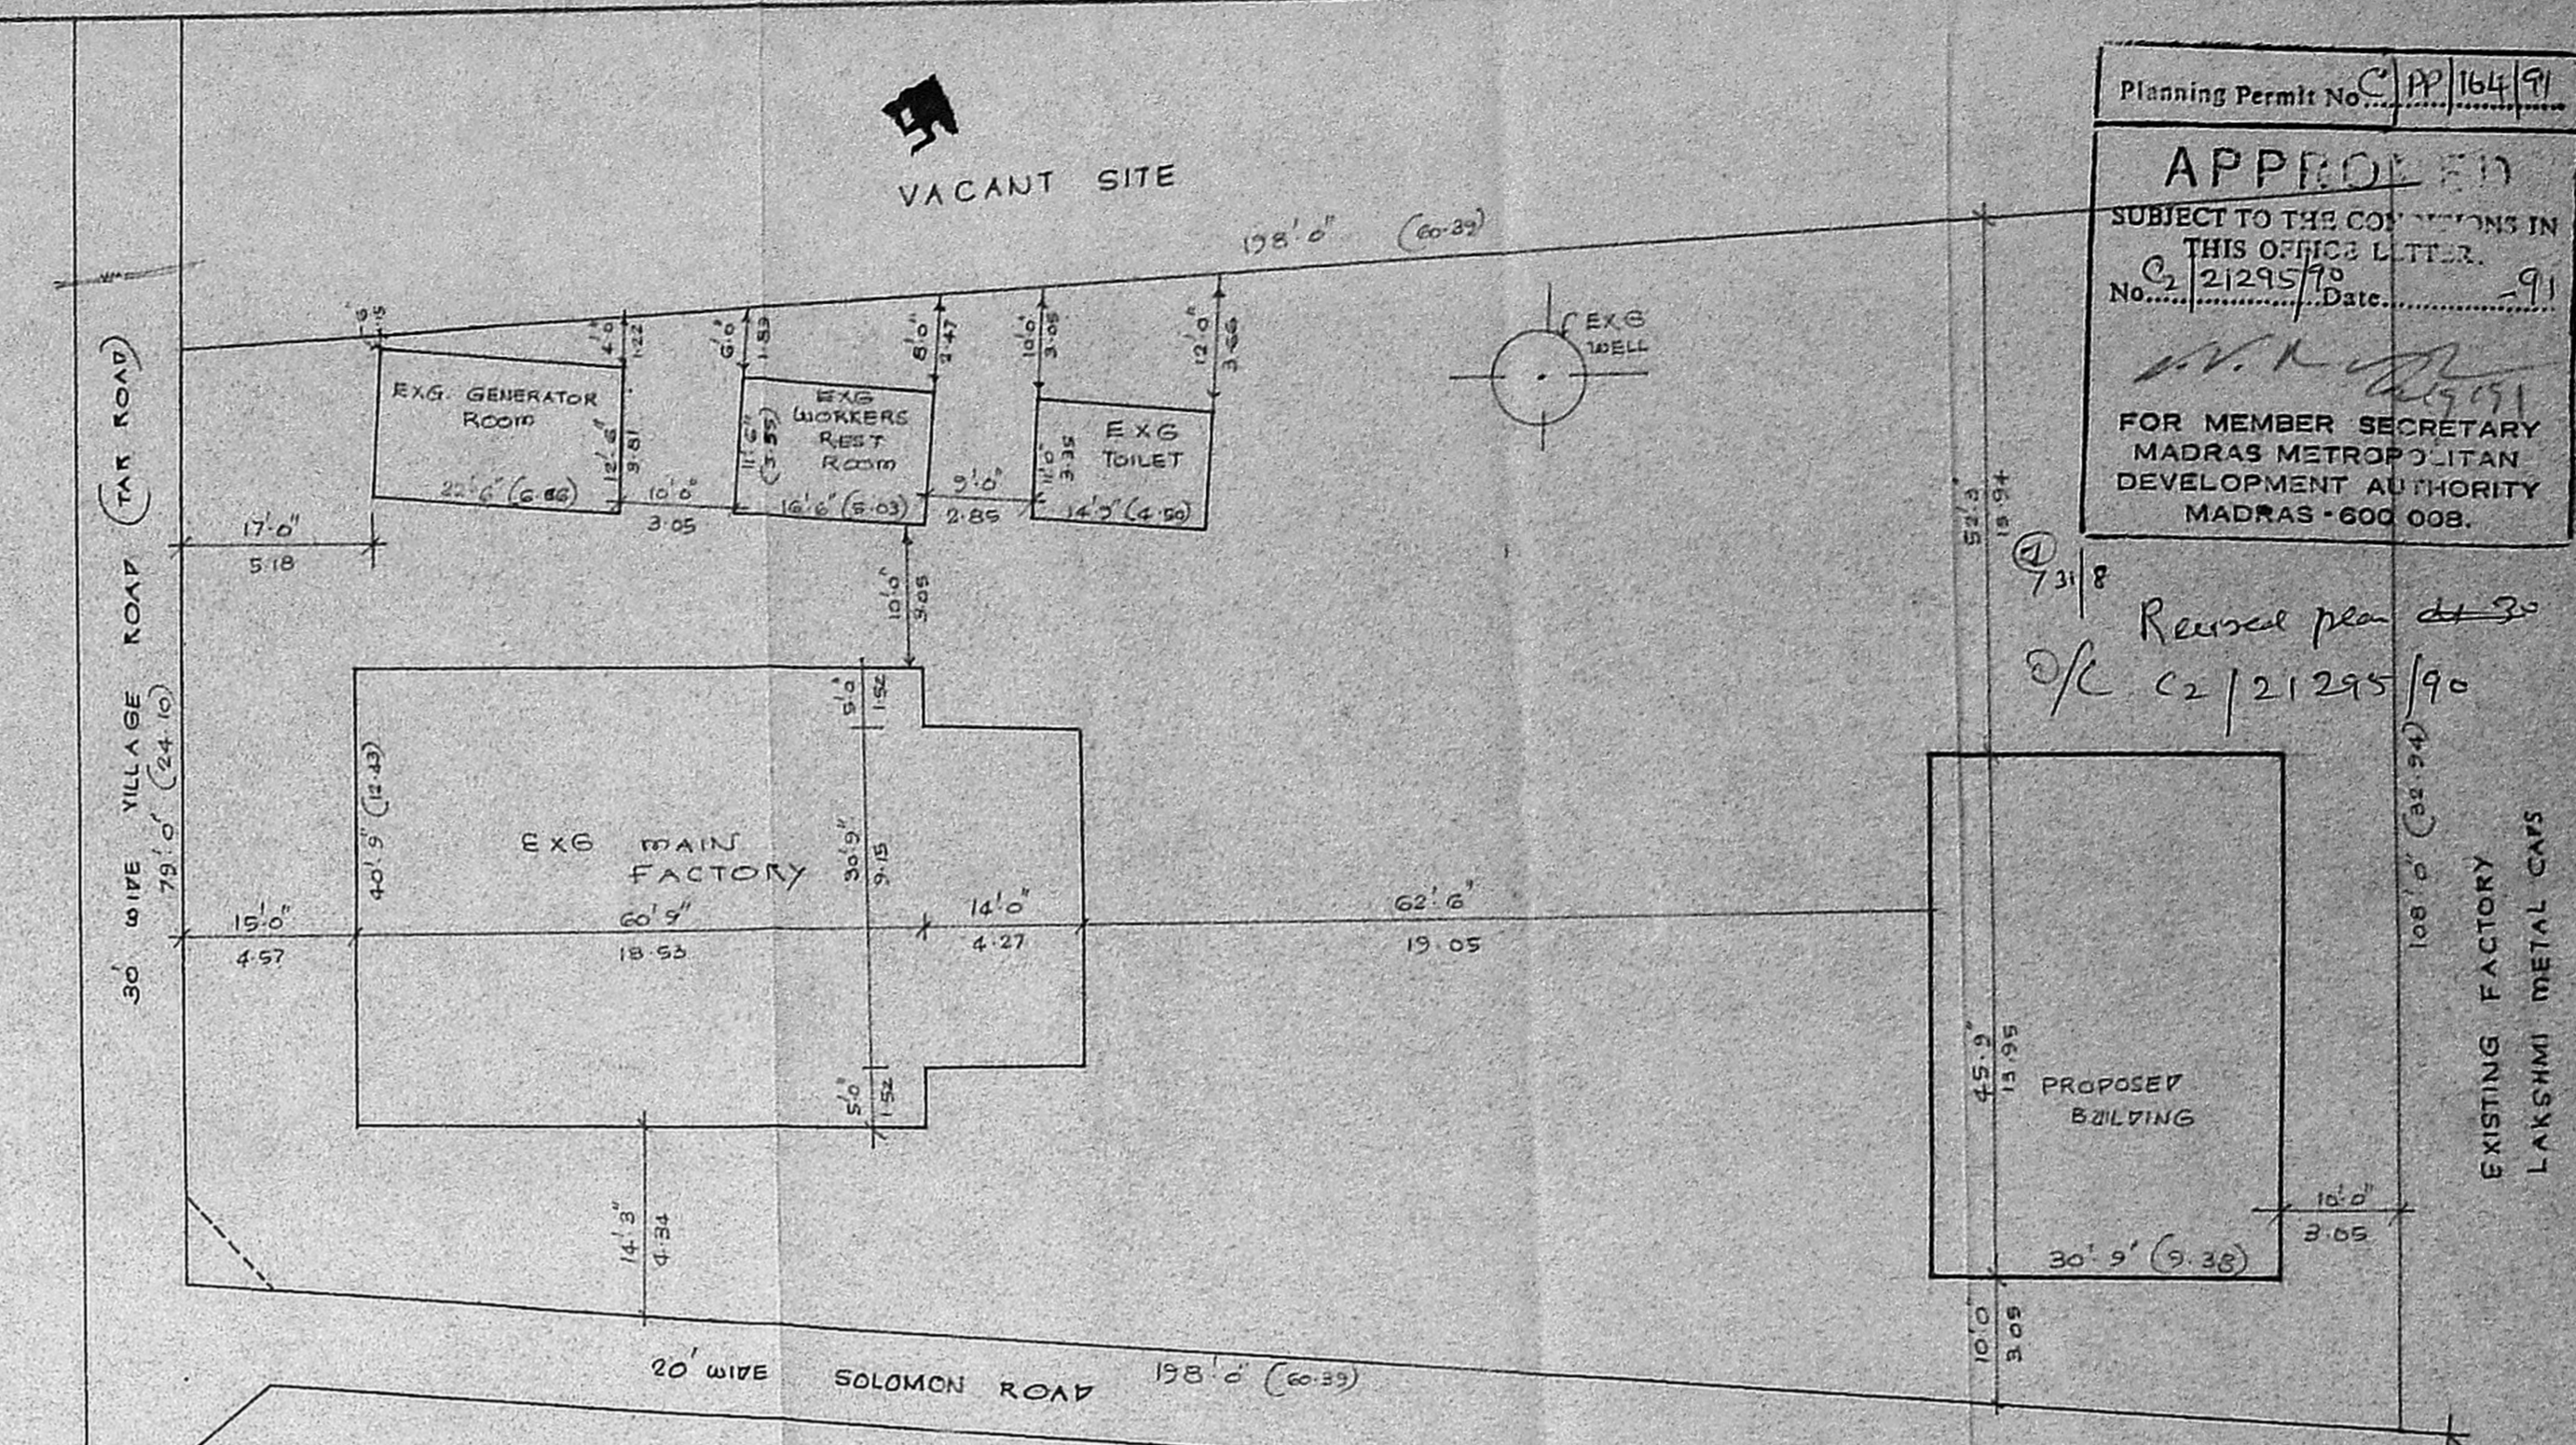

SITE PLAN WITH RESUMARY PLOT DETAILS. SCALE: 1" = 16'0" (1:200)

PROPOSED ADDITION TO THE EXISTING FACTORY BUILDING IN S.N. 87/2B OF OKKIAMTHORAPAKKAM VILLAGE SAIDAPET TALUK.

SCALE: 1" = 8'0" (1:100)

SCHEDULE OF JOINERY

- R/S - ROLLING SHUTTER: 6' x 8'
- D - DOOR: 4' x 7'
- DI - DOOR: 3' x 7'
- W/V - WINDOW: 6' x 6'
- W - WINDOW: 6' x 4'
- J - JOLLY: 1d x 6'
- V - VENTILATOR: 8' x 2'

AREA STATEMENT - SQFT. SQM.

EXG. GROUND FLOOR (MAIN)	2909	270.35
EXG. FIRST FLOOR (MAIN)	1430	132.90
" GENERATOR ROOM	281	26.12
" WORKERS REST ROOM	190	17.66
" TOILET	162	15.06
TOTAL EXG. BUILDING AREA	4972	462.08
PRO. GF AREA	1525	141.73
" FF AREA	1525	141.73
TOTAL PROPOSED	3050	283.46

- PROPOSED
- EXISTING
- ROADS
- SITE BOUNDARY

Planning Permit No. C.P.P. 164/91
APPROVED
 SUBJECT TO THE CONDITIONS IN THIS OFFICE LETTER.
 No. C.2/21295/90 Date: 9/31/8
 FOR MEMBER SECRETARY
 MADRAS METROPOLITAN
 DEVELOPMENT AUTHORITY
 MADRAS - 600 008.

Revised plan dt 30/11/8
 o/c C.2/21295/90

SIGNATURE OF THE OWNER:
Rajyika Aksh

R. JAYAVELU,
 LICENSED SURVEYOR.
 Alankur, Tambaram Municipalpality,
 JAYAM ENTERPRISES,
 NO. 2, TANNER STREET,
 C. PALLAVARAM, MADRAS-600 013.
 LICENSED SURVEYOR.