


PLAN SHOWING THE PROPOSED CONSTRUCTION OF A BUILDING AT
 T.S. No. 3, S.No. 105/10, II B, URUR VILLAGE, MADRAS, IN D.V.N. NO. 186, BLOCK NO. 27 -

SCALE: 1" = 80'


Revised Plan
 C2/25040/90

28/8/91


Planning Permit No. C/PP 179/90
APPROVED
 SUBJECT TO THE CONDITIONS IN
 THIS OFFICE LETTER.
 No. C2/25040/90 Date 24.9.91
 FOR MEMBER SECRETARY
 MADRAS METROPOLITAN
 DEVELOPMENT AUTHORITY
 MADRAS - 600 008.

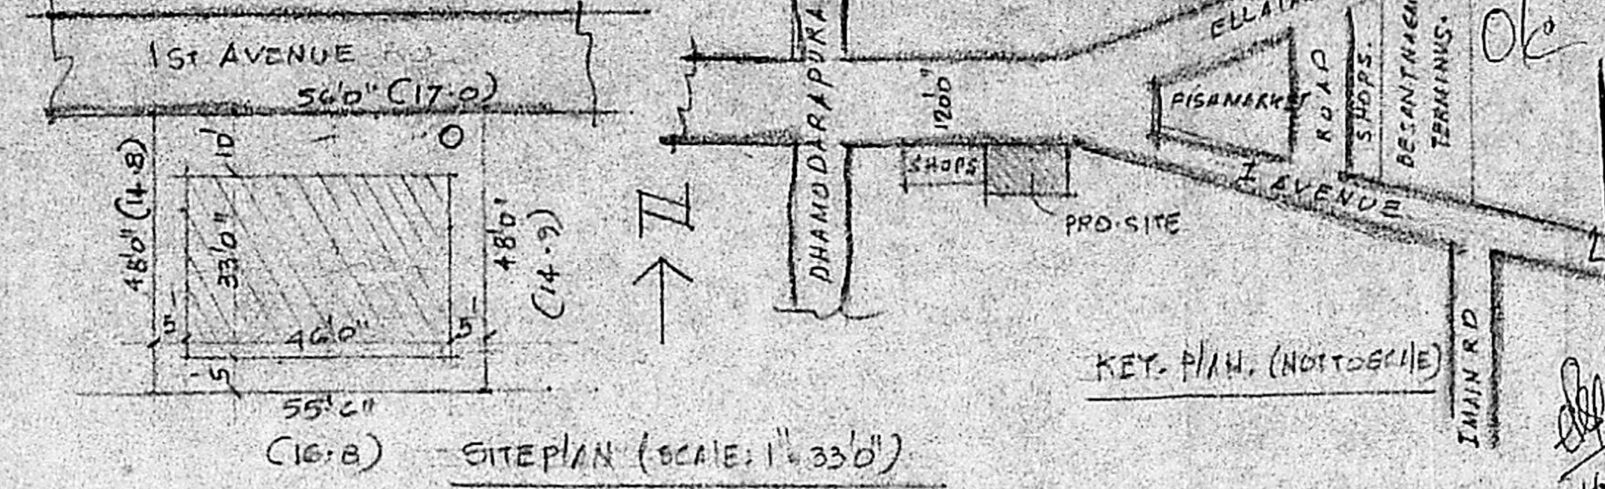

SITE PLAN (SCALE: 1" = 330')

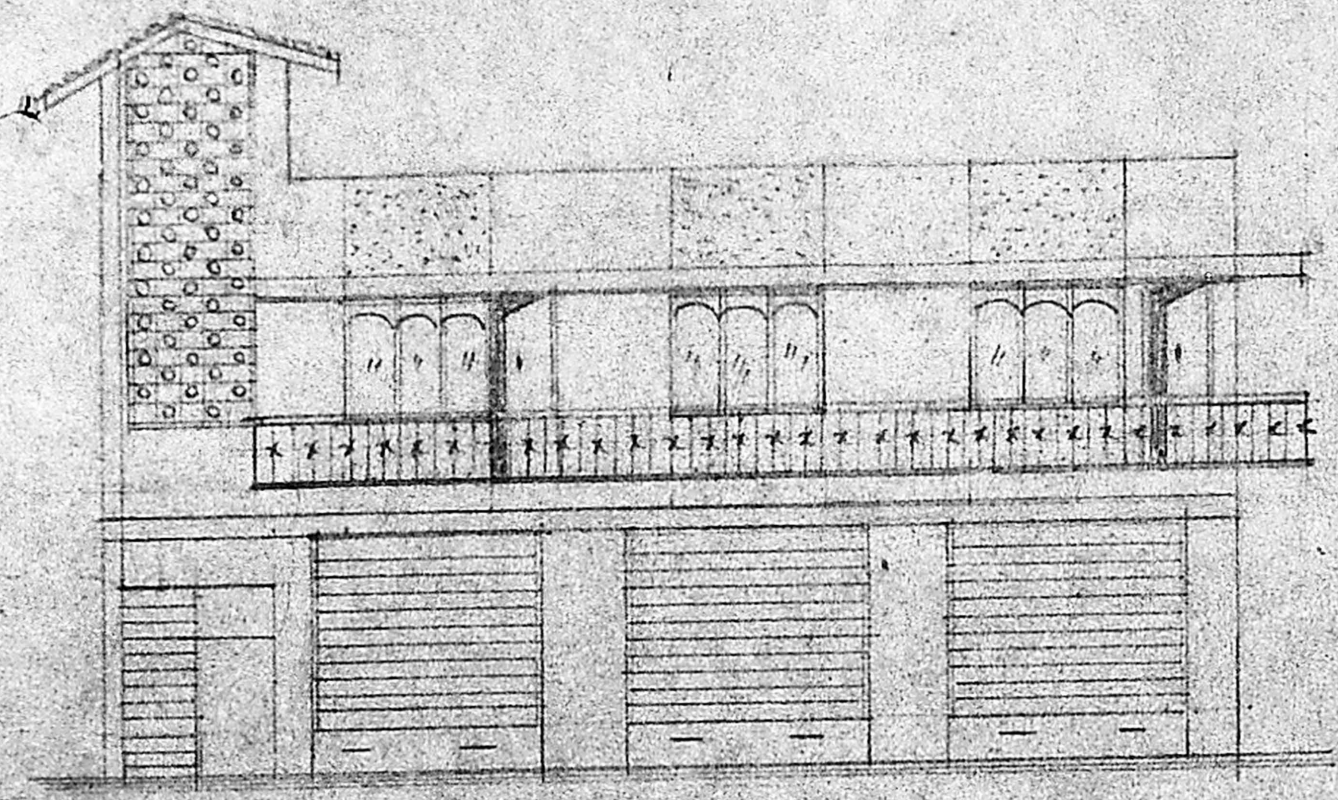

ELEVATION


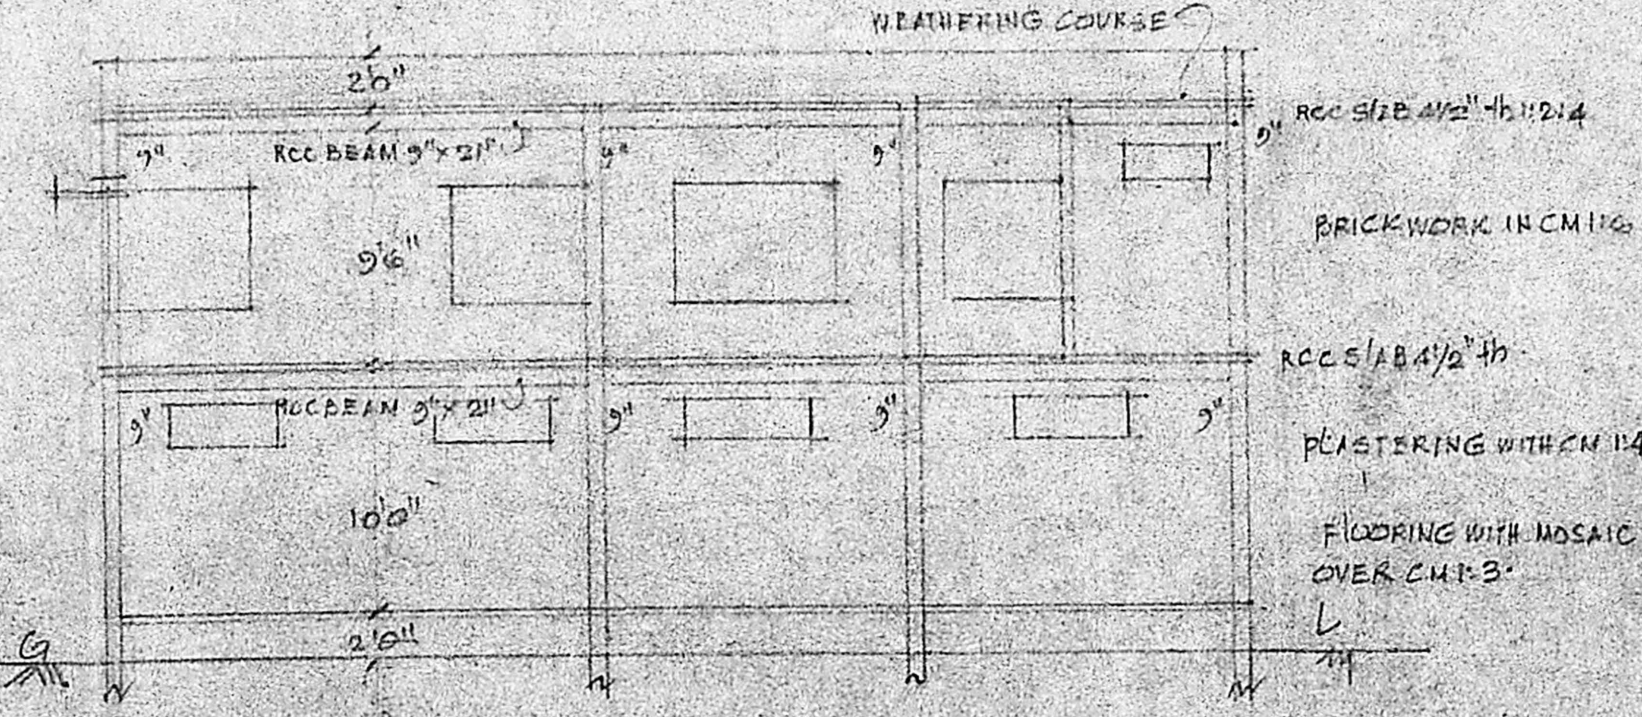


SECTION ON "AB"


JOINERY

D	DOOR	3'3"	7'6"
D1	"	3'0"	7'6"
D2	"	2'6"	7'6"
W	WINDOW	5'6"	4'6"
W1	"	3'6"	4'6"
V	VENTILATOR	3'6"	3'0"


REF

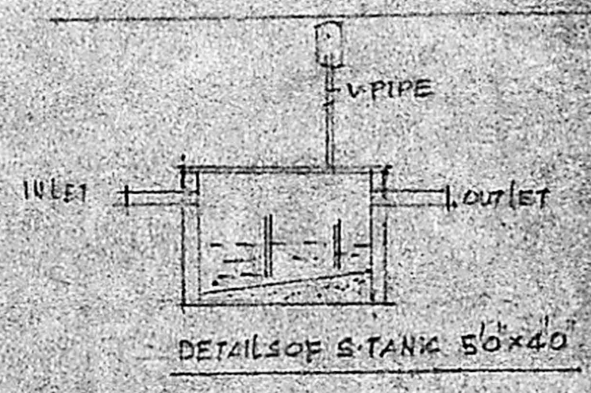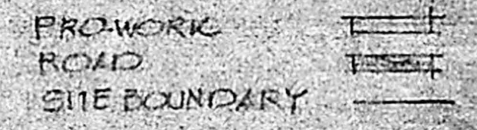

TOTAL NO OF HP = NIL

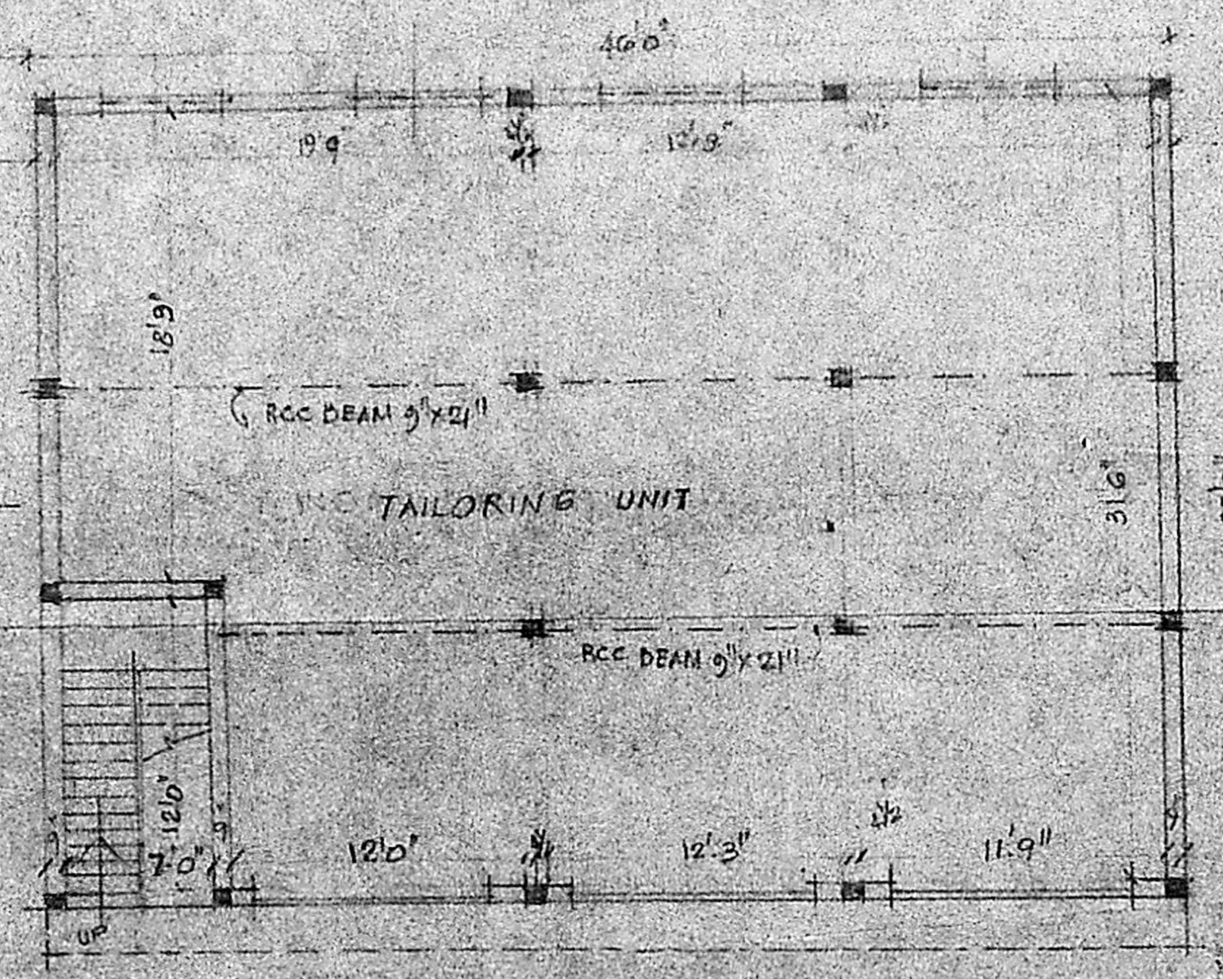

GROUND FLOOR PLAN

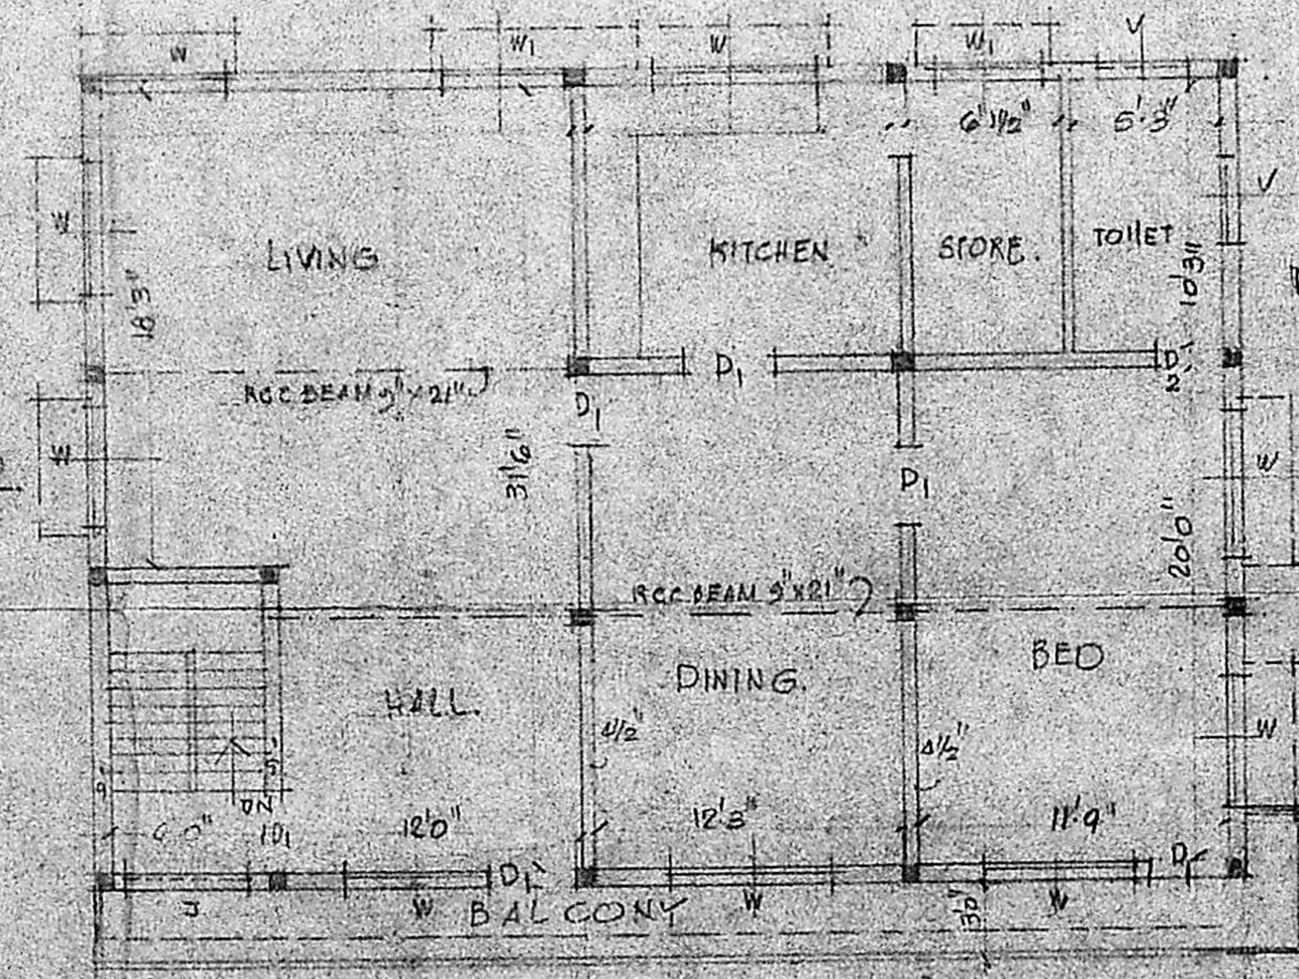

FIRST FLOOR PLAN

[Signature]
 J. THOTHADRI
 Asst. Executive Engineer [Retd.]
 Class I Licensed Surveyor Regd. No. 515
 Corporation of Madras (Phone 555358)
 23, Venkatesh's Maicken St. (Londhipet)
 MADRAS - 600 021.

[Signature]
 R.R. Ramanathan
 OWNER