





FRONT ELEVATION.

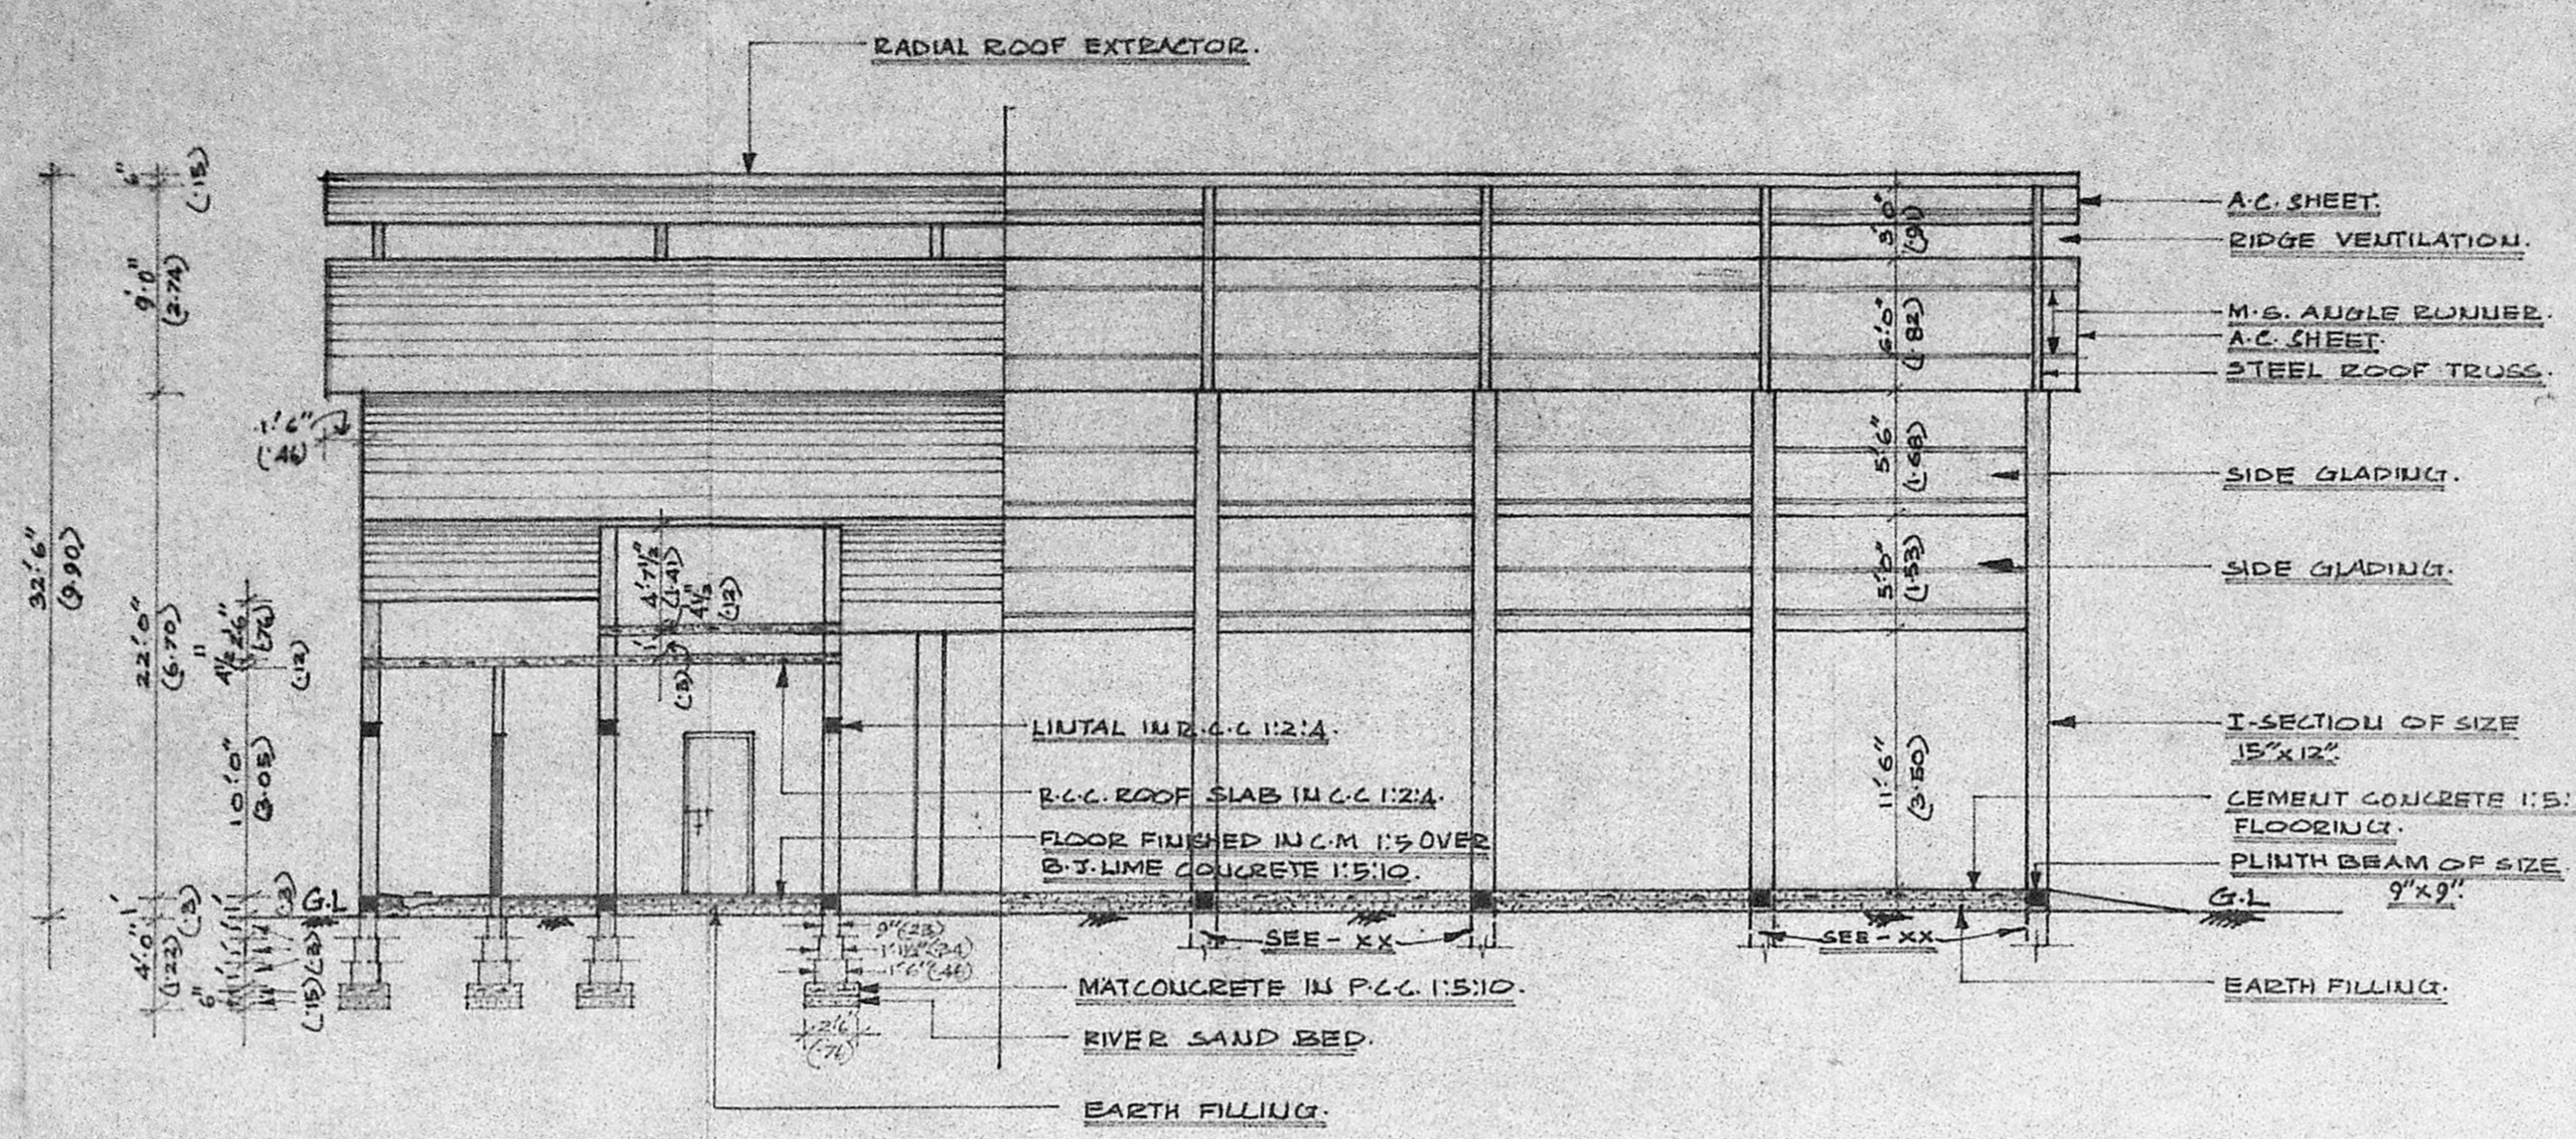


SECTION OU-AB.

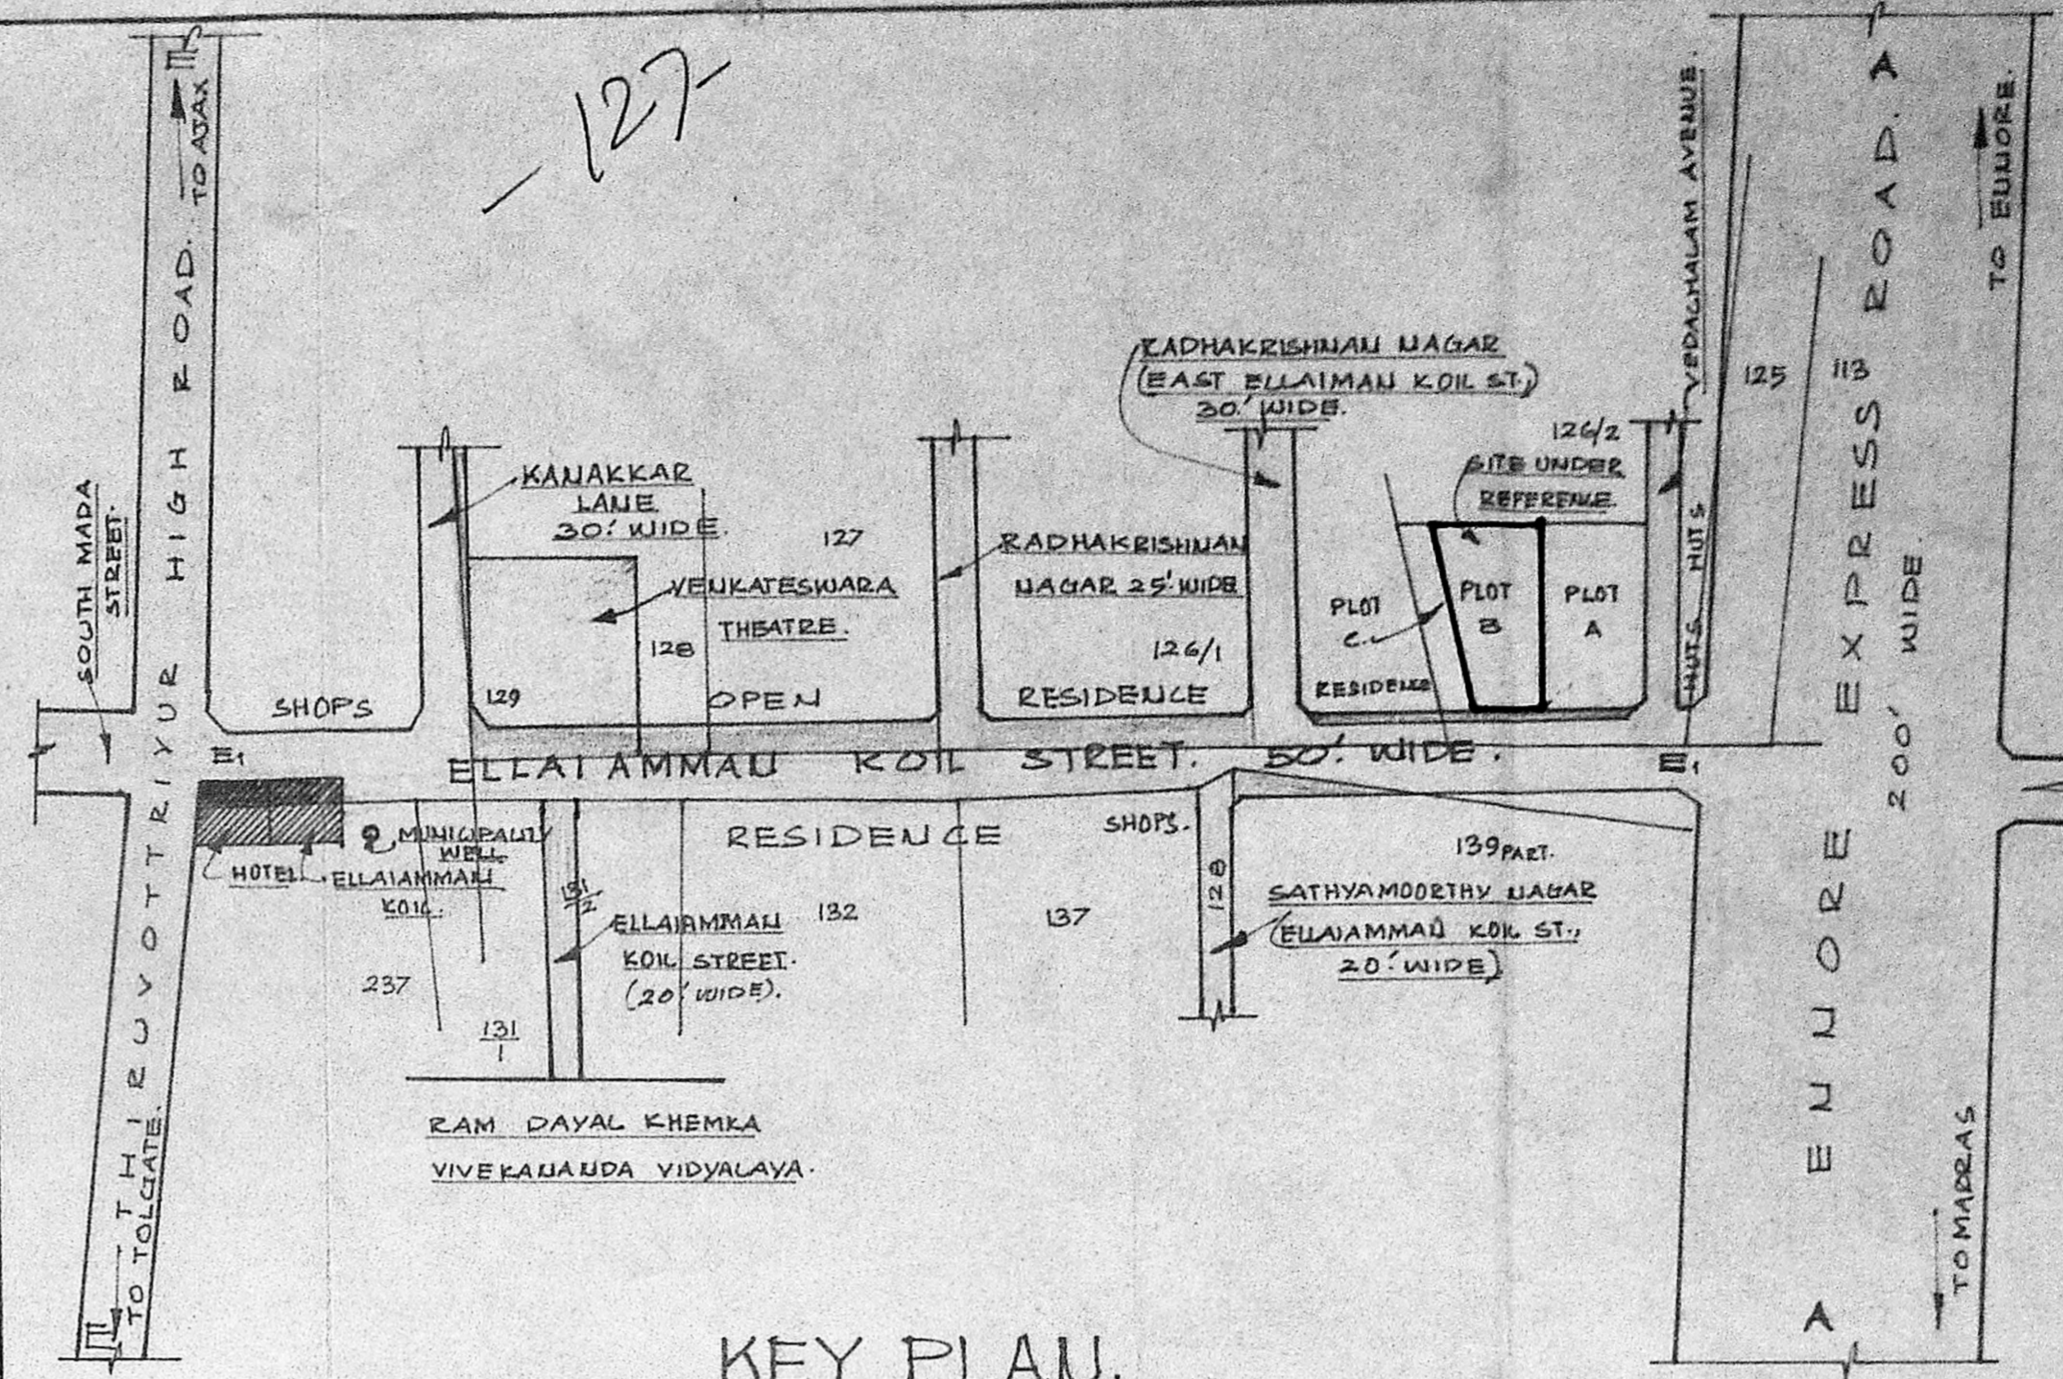


KEY PLAN.

SCALE: 1" = 132' (OR) 1:1650.

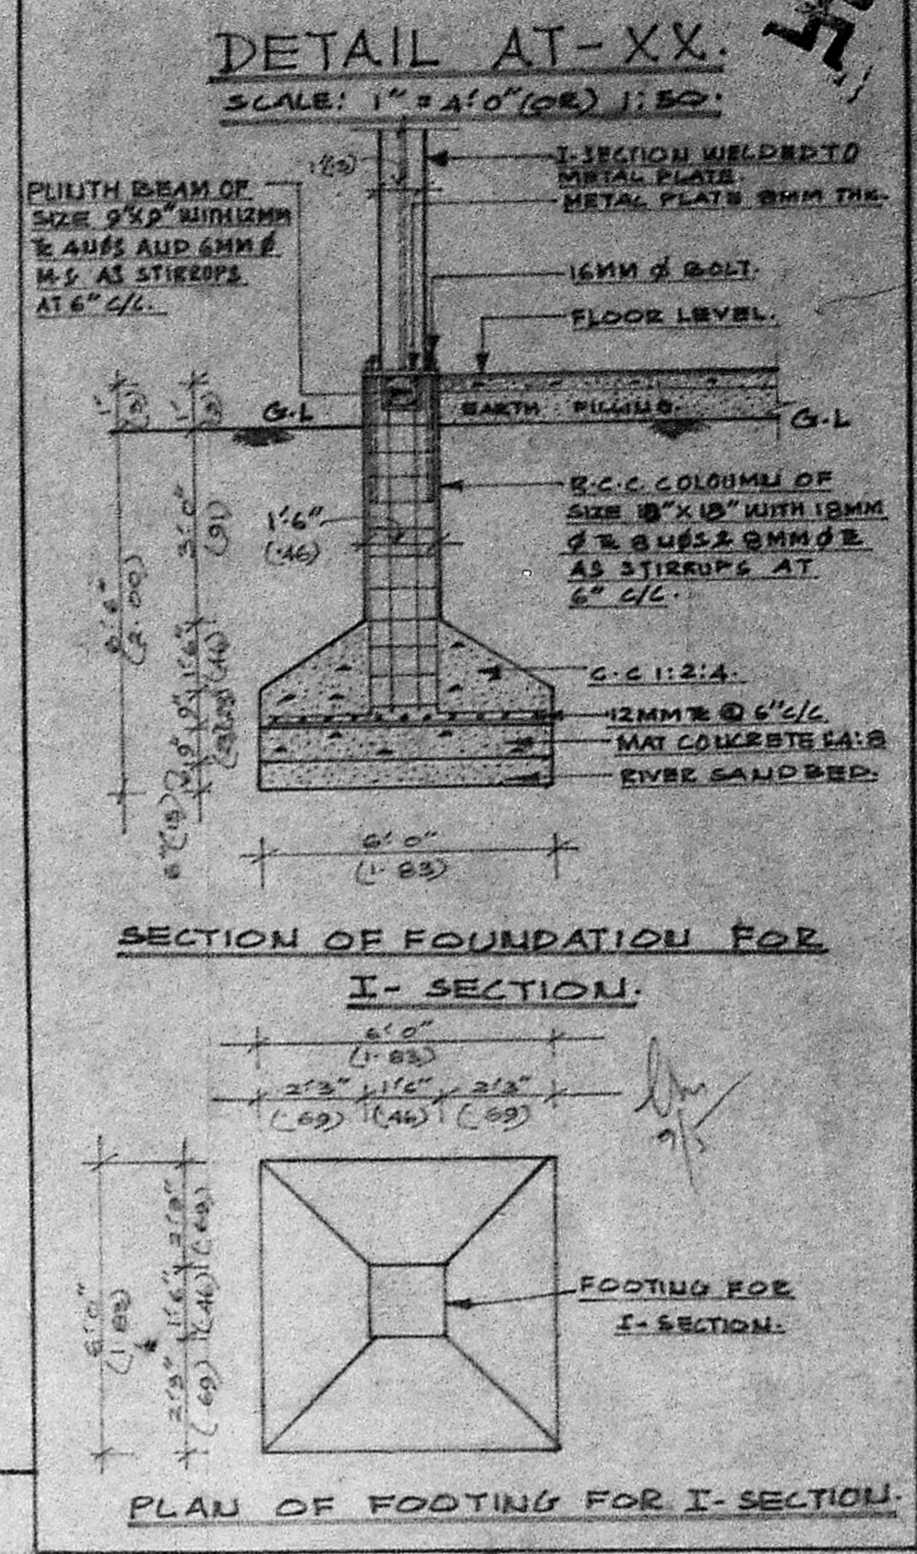


SECTION OF FOUNDATION FOR I-SECTION.

PLAN OF FOOTING FOR I-SECTION.

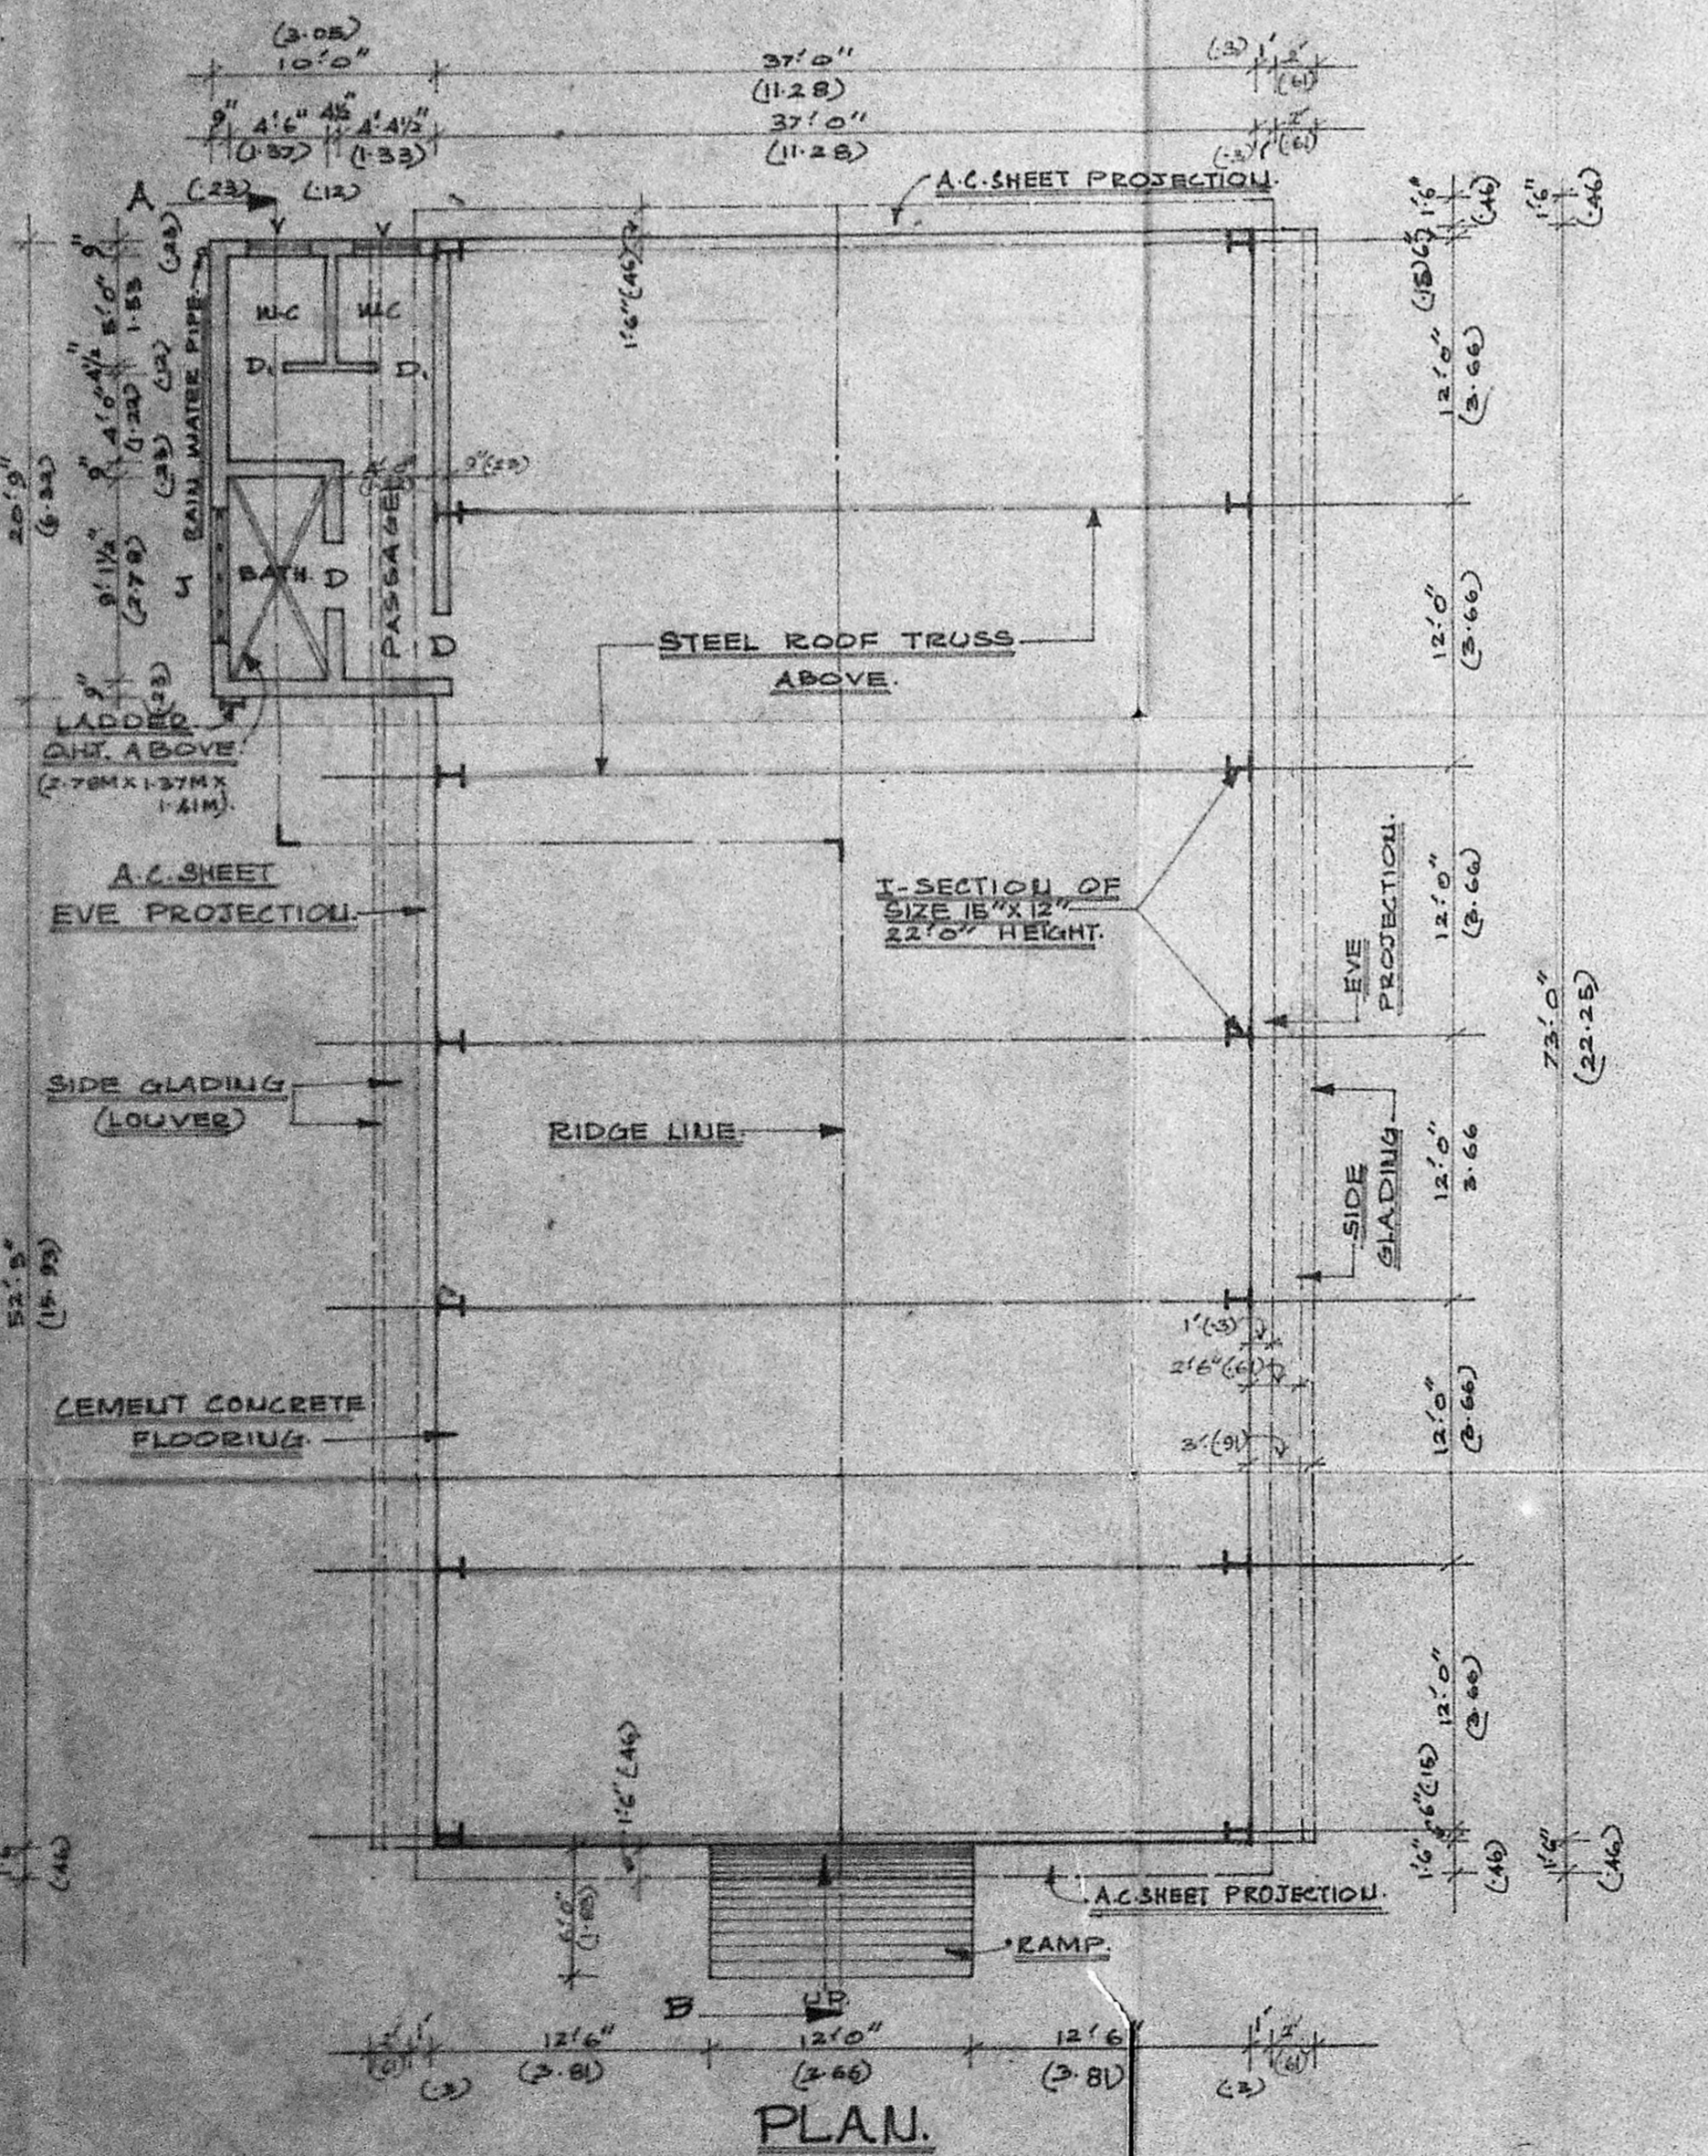


PLAN.

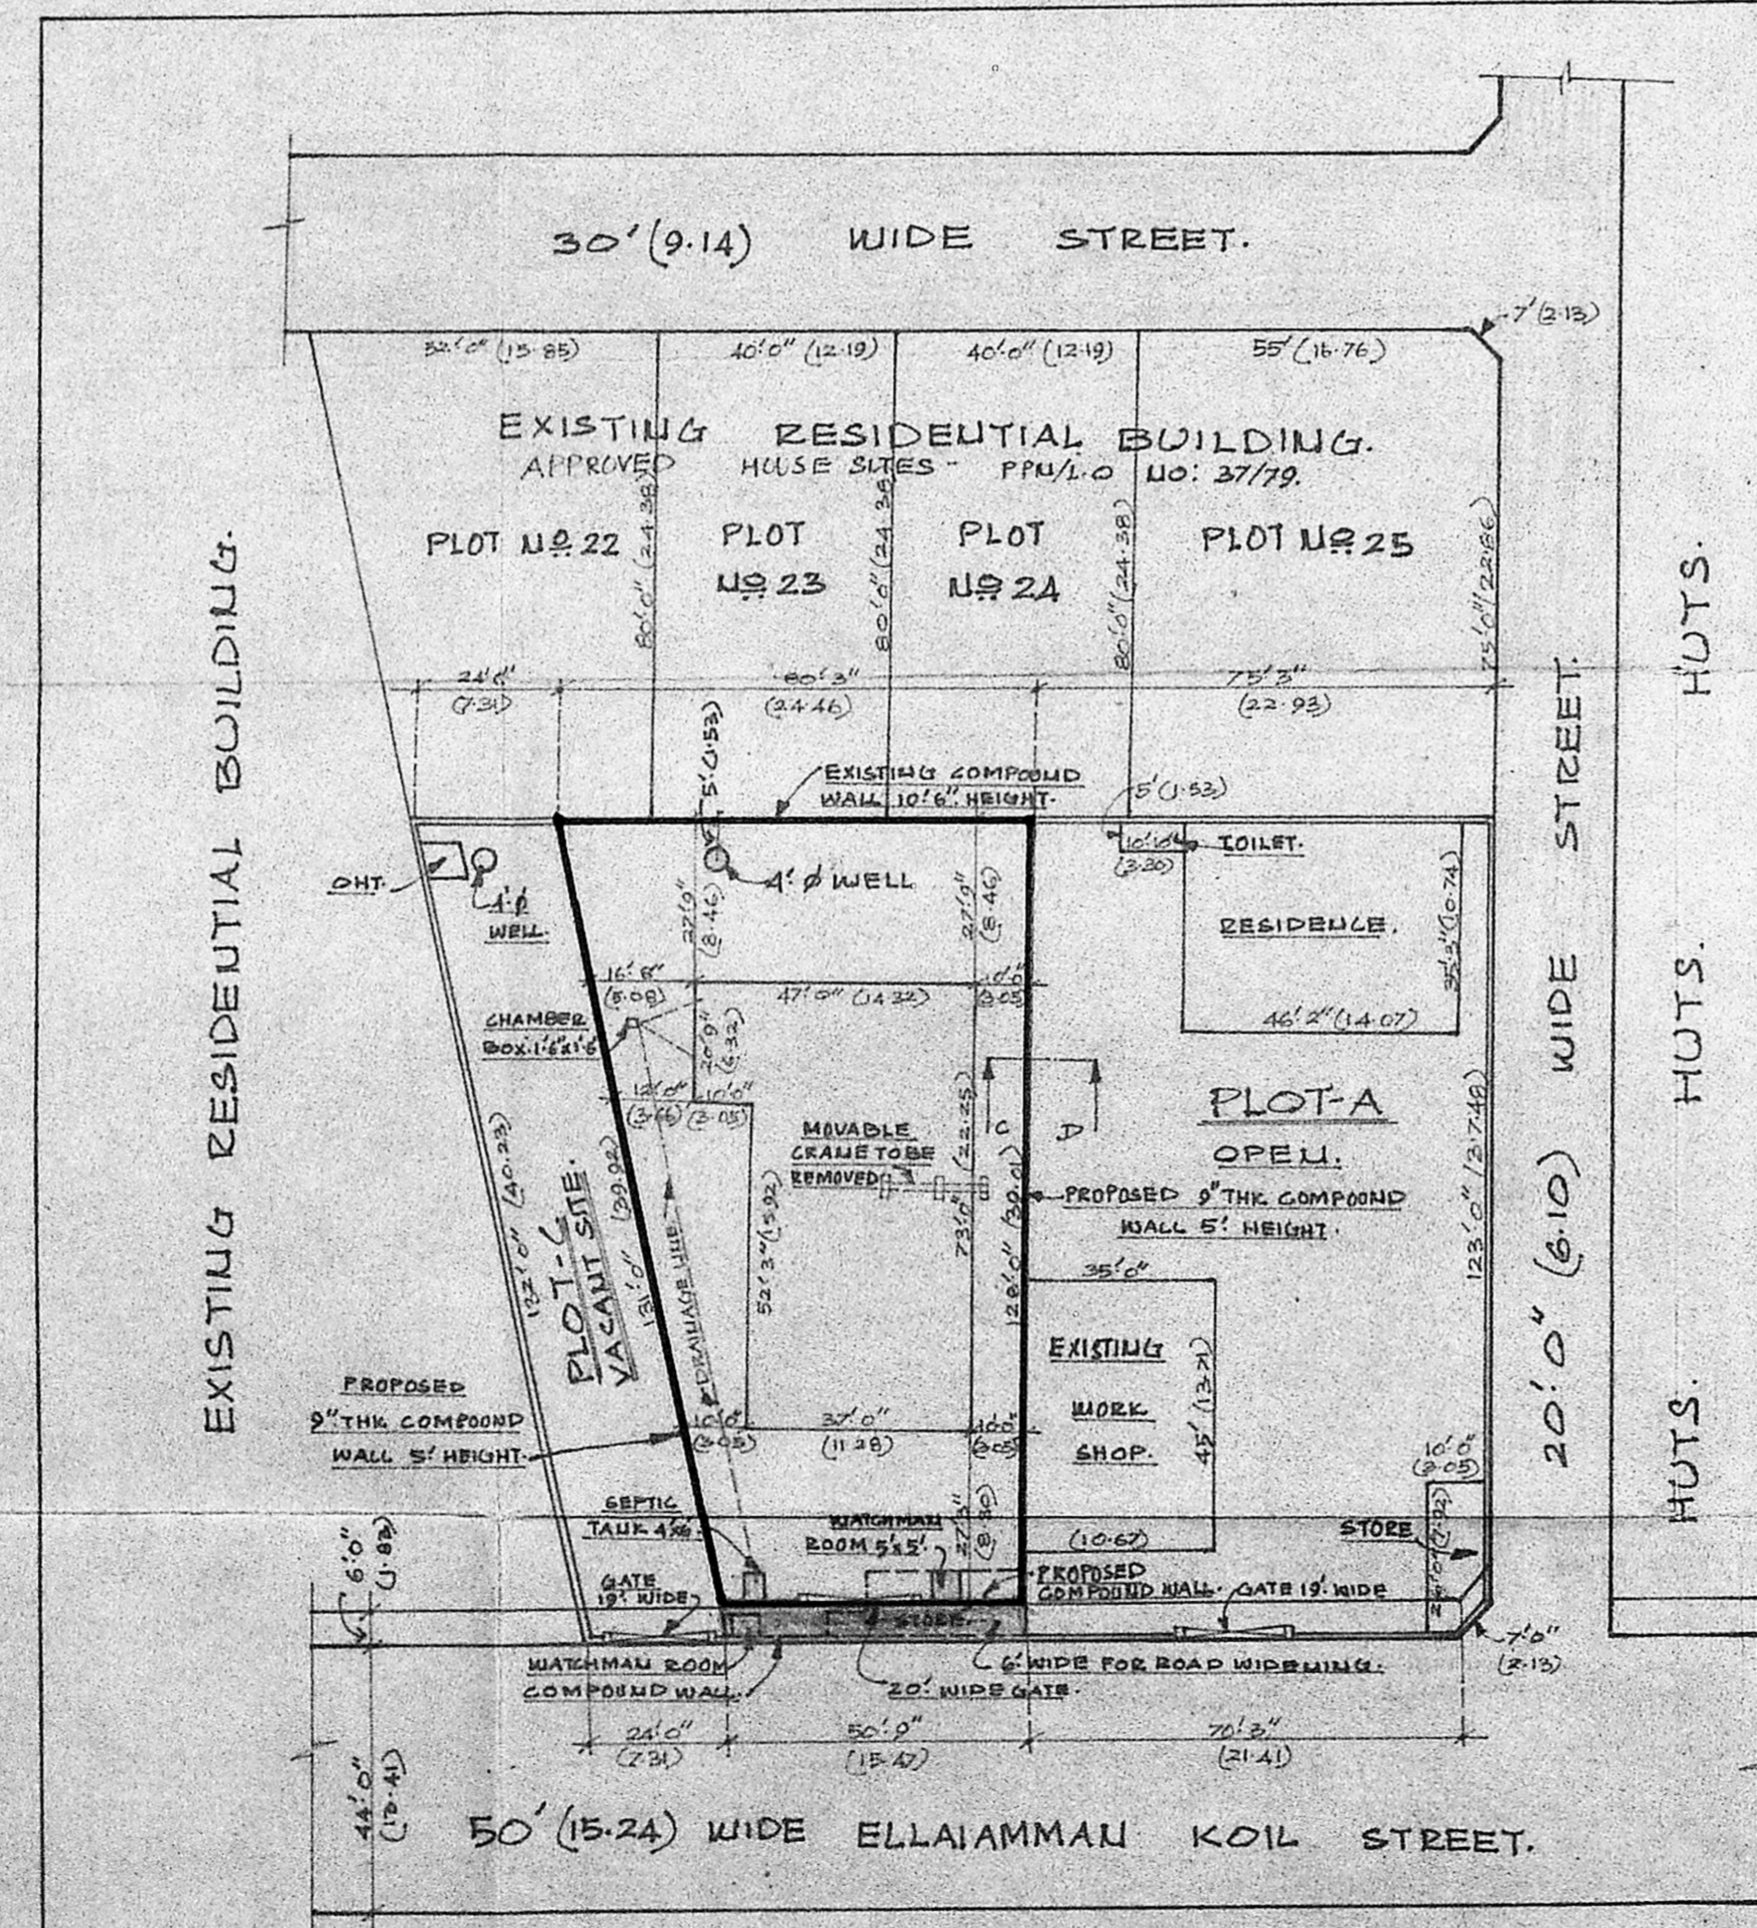

SITE PLAN.

SCALE: 1" = 32' (OR) 1:400.

DETAILS OF PROPOSED 4' Ø WELL.

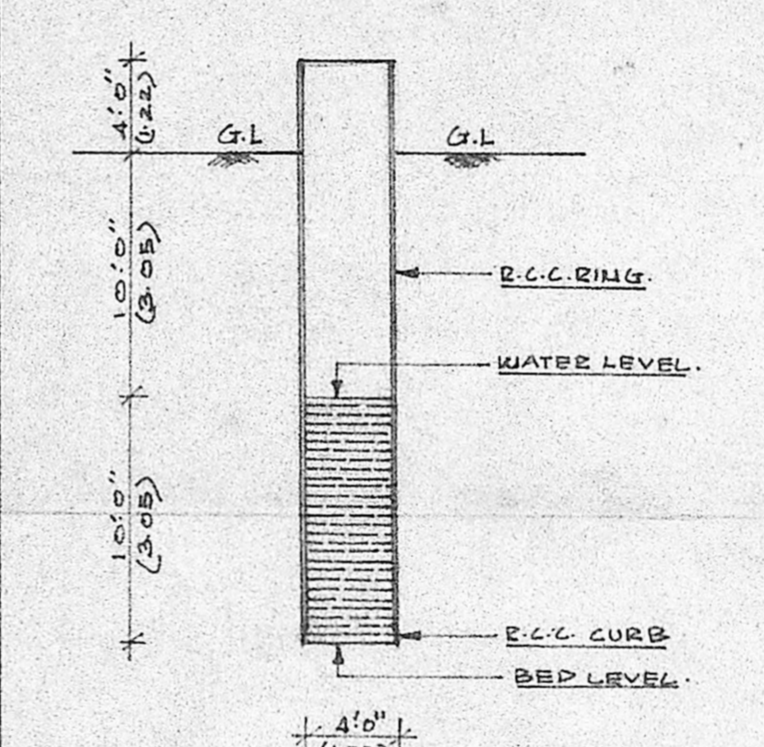


SECTION

PLAN.


SCALE: 1" = 4' (OR) 1:50

SECTION OU-CD.

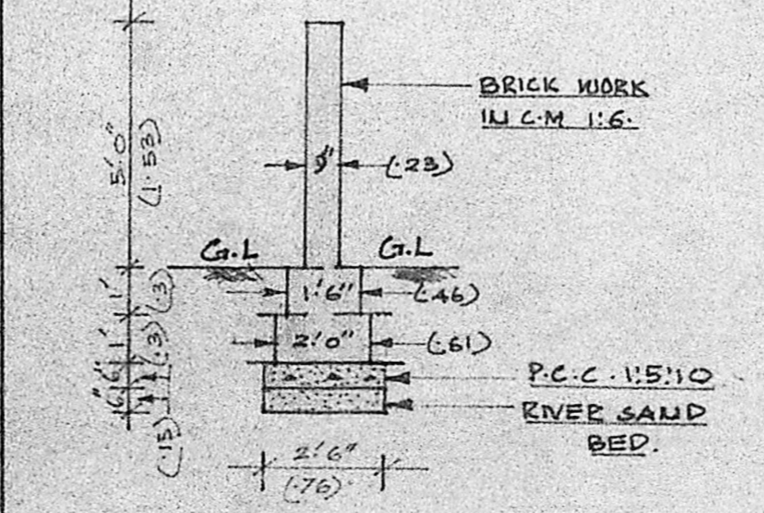


CROSS-SECTION OF PROPOSED 9" THK COMPOUND WALL.


DETAILS OF SEPTIC TANK.

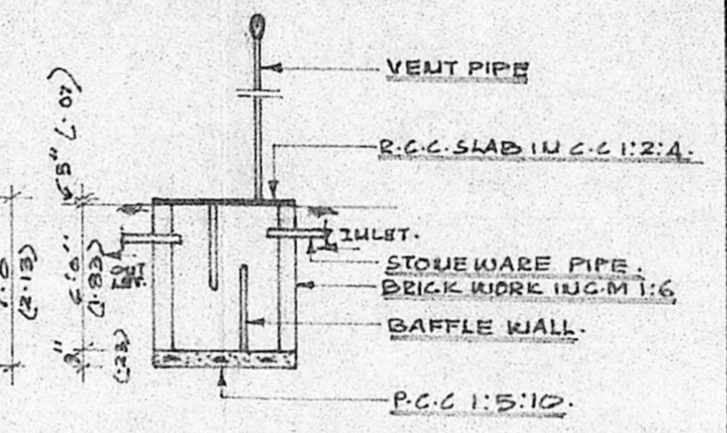


SECTION OU-GH.

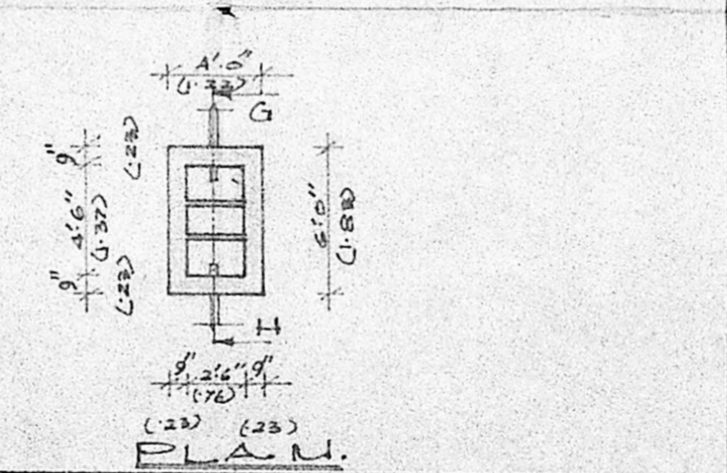

DETAILS OF WATCHMAN ROOM.

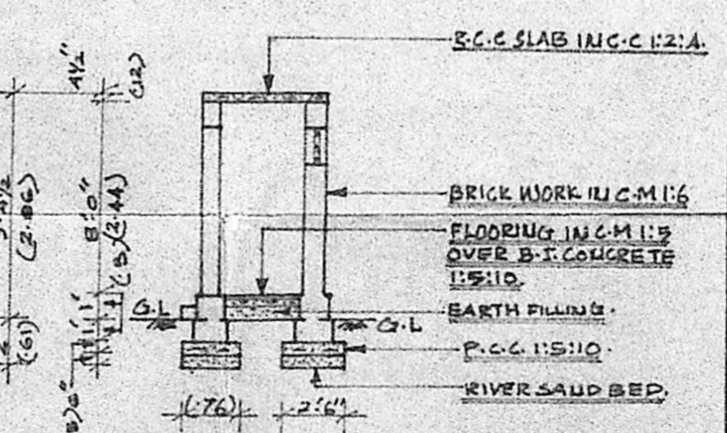

SECTION OU-EF.

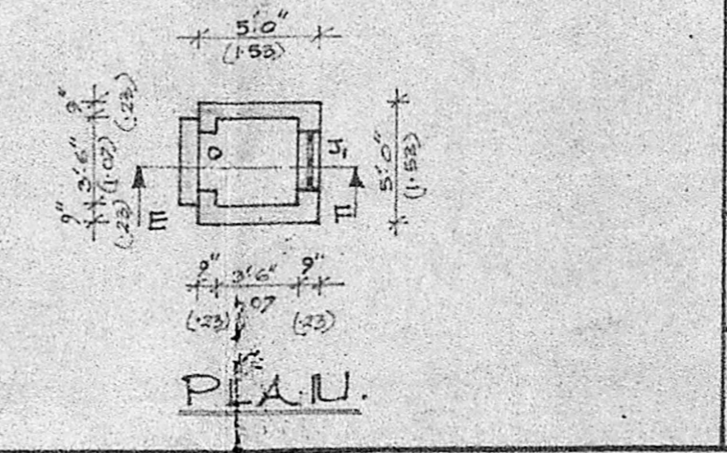


APPEAL PLAN.

PROPOSED CONSTRUCTION OF WORK SHED FOR THE "MANUFACTURING SERVICE ESTABLISHMENT OF MILD STEEL STRUCTURES" AT SHOPPING PLOT NO. B IN UNAPPROVED SUB-DIVISION SHOPPING AREA AND IN SANCTIONED TOWN PLANNING SCHEME NO. 6, BEARING SURVEY NO. 126/2 PART III NO. 27, THIRUVOTTRIYUR VILLAGE AND DOOR NO. 33, ELLAIAMMAU KOIL STREET, THIRUVOTTRIYUR MUNICIPAL LIMIT.

AREA DETAILS.		SCHEDULE OF JOINERIES.		REFERENCE.
SITE AREA	: 8284.4 FT <sup>2</sup> (OR) 776.89 M <sup>2</sup>	P - DOOR	: 0.91M X 2.13 M.	SITE BOUNDARY
PLINTH AREA	: 2932.5 FT <sup>2</sup> (OR) 272.53 M <sup>2</sup>	D1 - DOOR	: 0.76M X 2.13 M.	PROPOSAL
PLOT COVERAGE	: 35%	V - VENTILATOR	: 0.91M X 0.61M.	TO BE REMOVED
FLOOR SPACE INDEX	: 0.35	O - OPEN	: 0.76M X 2.13M.	EXISTING ROADS AND STREETS
LENGTH OF PROPOSED COMPOUND WALL	: 289.9' (OR) 88.32M.	J - JALLY (R.C.C.)	: 1.83M X 0.91M.	ROAD WIDENING PORTION
		J1 - JALLY (R.C.C.)	: 0.76M X 0.46M.	

NO. OF WORKERS :	8 MEN.	OWNER:	Mrs. LAURA D'SILVA. w/o Mr. PETER D'SILVA.	DRAWN BY:	S. KAMALATHAN, D.C.E.
DRAWING NO. :	3				
DATE :	27.01.89.	OWNER:			

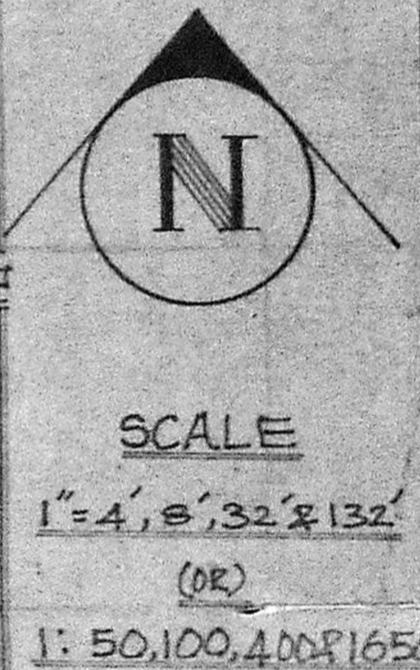

C. M. MATHAVAN,  
LICENSED SURVEYOR  
THIRUVOTTRIYUR MUNICIPALITY,  
NO. 939/A, T. H. ROAD,  
(Near Municipal Office)  
THIRUVOTTRIYUR, MADRAS-18.