



100-EX-55-5 (B)  
 SHEET NO. 2  
 A/B Revised  
 Surveying Plan  
 O.A. 3176/90  
 1/1/90 12/1/90


Planning Permit No. 2117/2000  
**APPROVED**  
 SUBJECT TO THE CONDITIONS IN  
 THIS OFFICE LETTER  
 No. 2117/2000 Date 20-2-91  
 FOR MEMBER SECRETARY  
 MADRAS METRO POLITAN  
 DEVELOPMENT AUTHORITY  
 MADRAS-600 008.

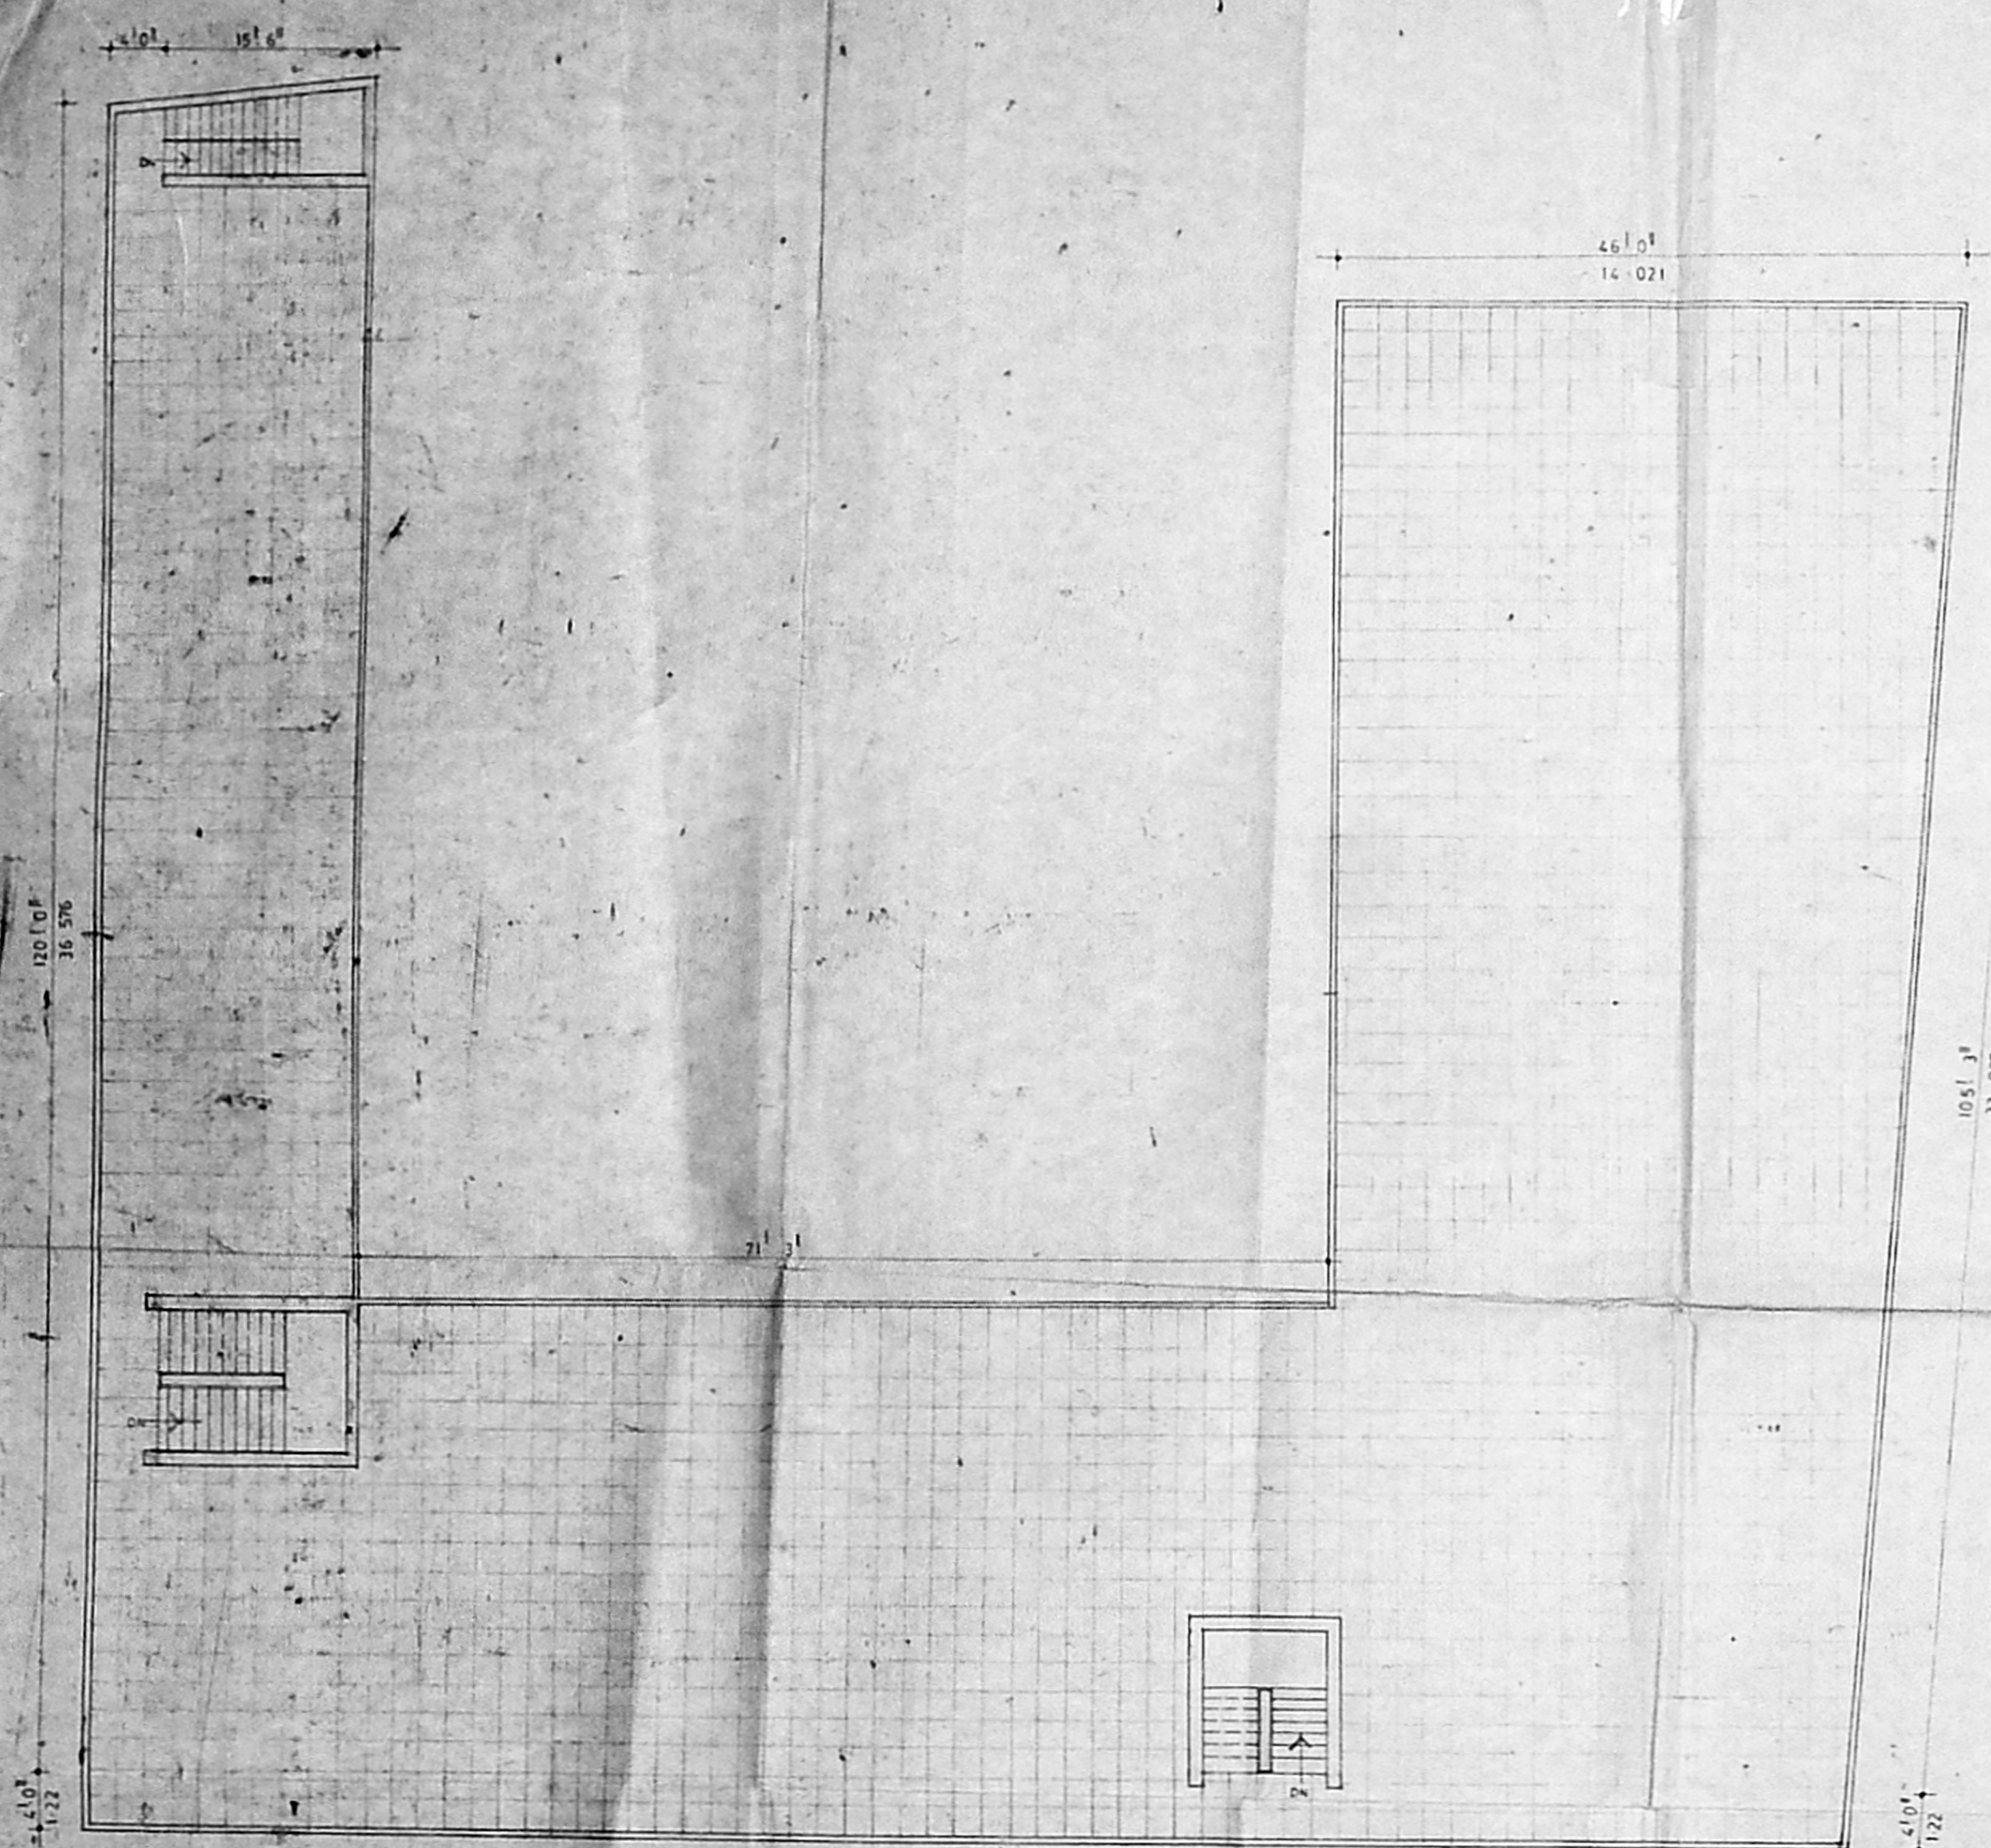

TERRACE FLOOR PLAN

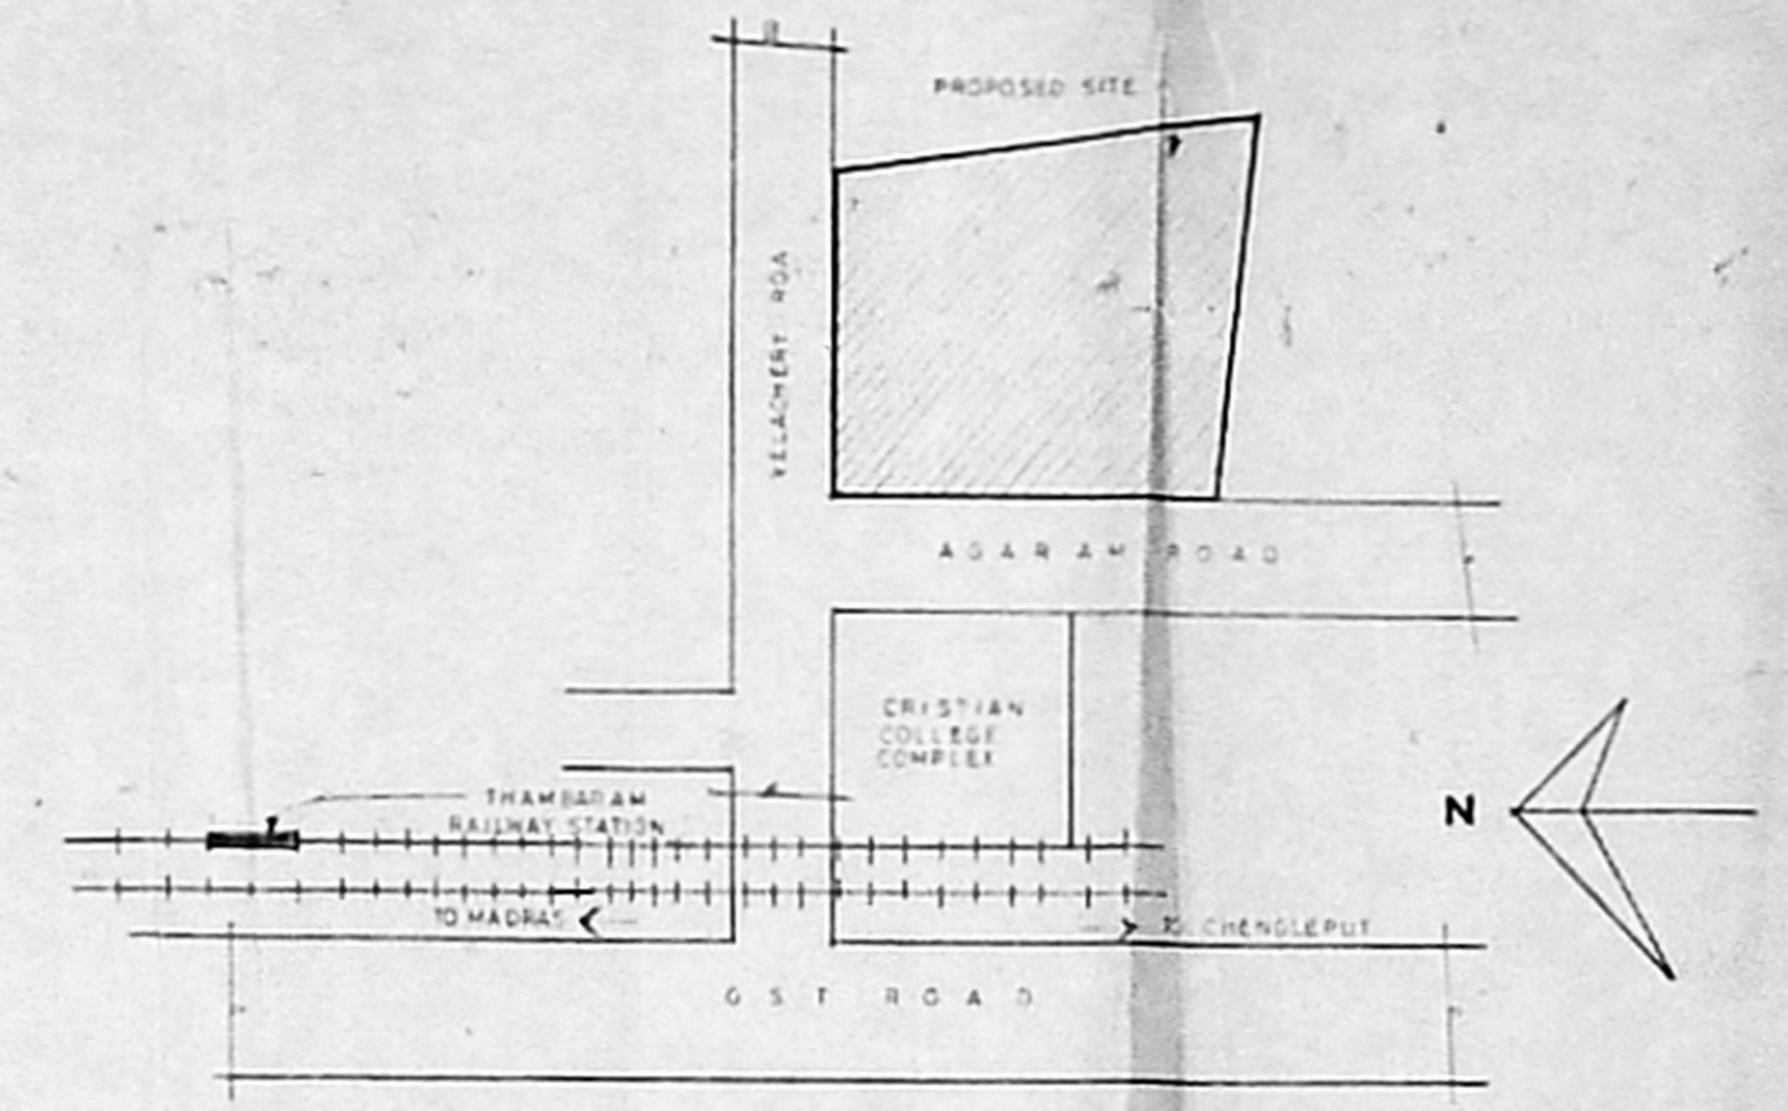

KEY PLAN NOT TO SCALE

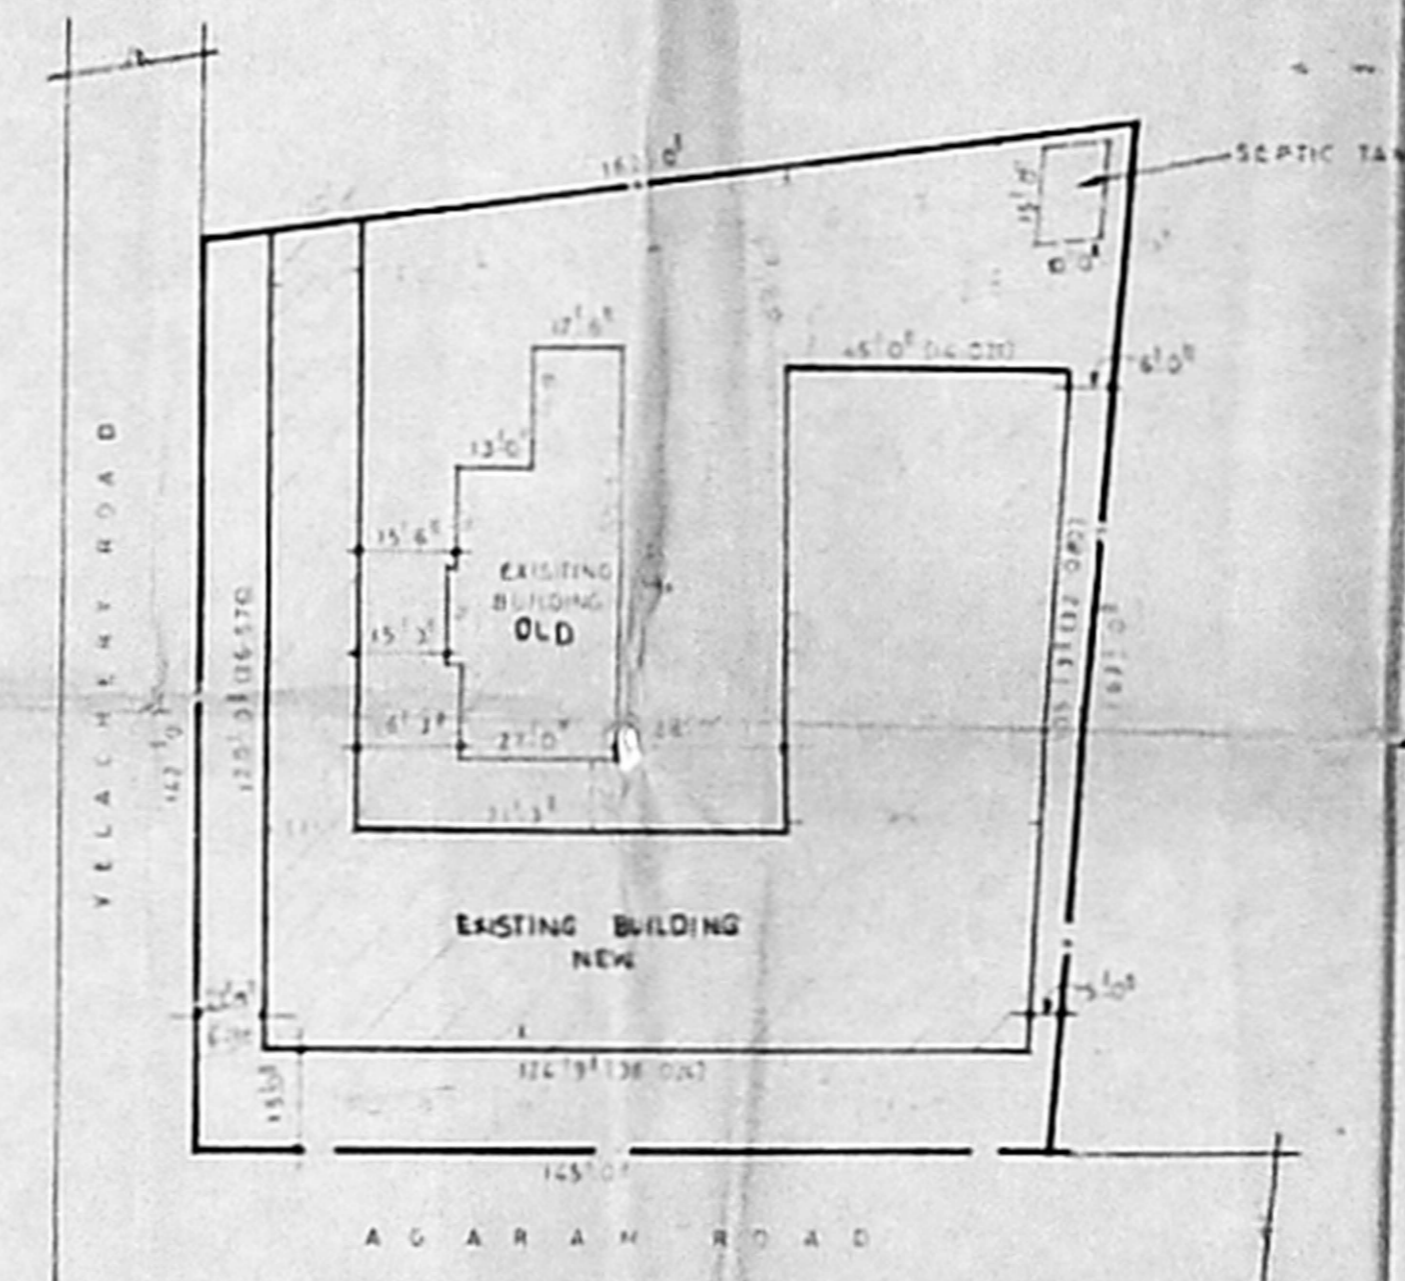

SITE PLAN SCALE 1:100


**LEGEND**  
 EXISTING BUILDING [Symbol]  
 EXISTING ROAD [Symbol]

*[Signature]*  
 OWNER


*[Signature]*  
**K. VENUGOPAL**  
 A.E.S. (R.I.E.)  
 CONSULTING CIVIL ENGINEER  
 LICENSE SURVEYOR CLASS I  
 CORPORATION OF MADRAS  
 3 SELL APPAN STREET  
 MINGUSALLAH LAKE AREA  
 MADRAS-600 034  
 L.S.

PLAN SHOWING THE EXISTING  
 BUILDING REGULARISED  
 SHOPPING AND OFFICE COMPLE  
 S No 333 B/B, DOOR No- 264 SELAI  
 AT C.S.I PASTORATE SAIDAI  
 TAMBARAM MUNICIPALITY

N [Symbol]  
 SCALE - 1/8" = 1' 0"

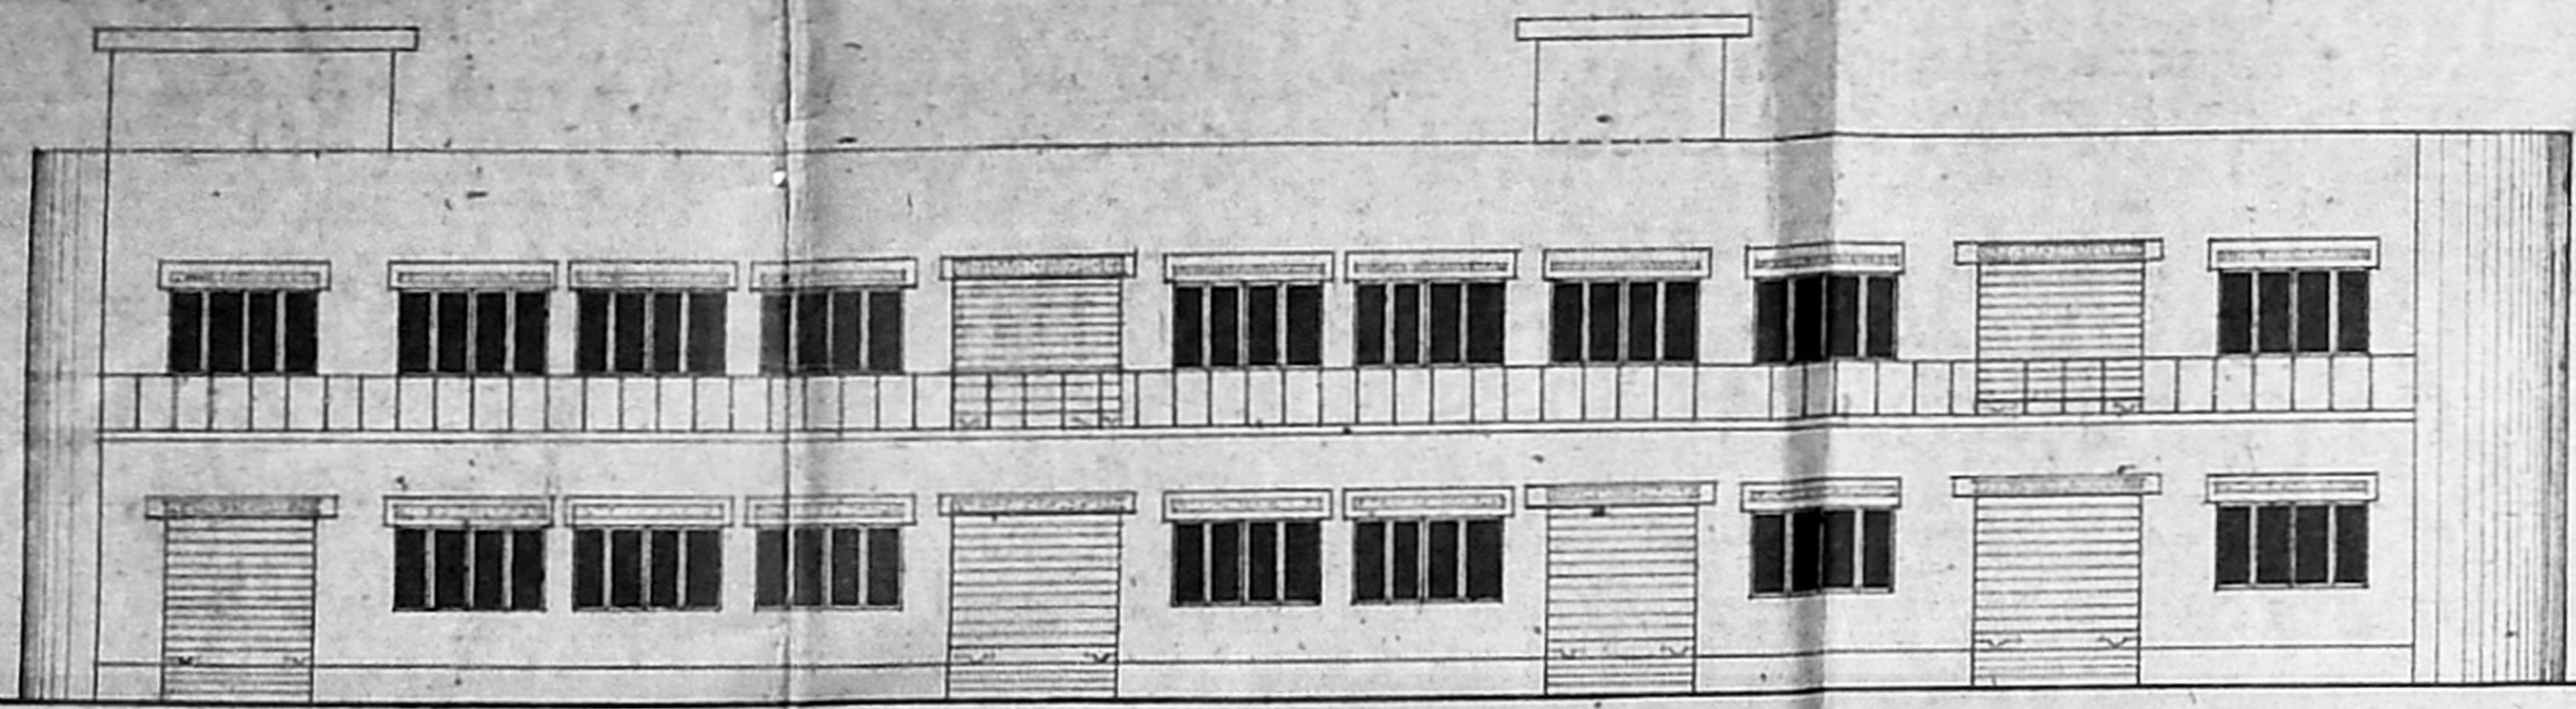


FRONT ELEVATION

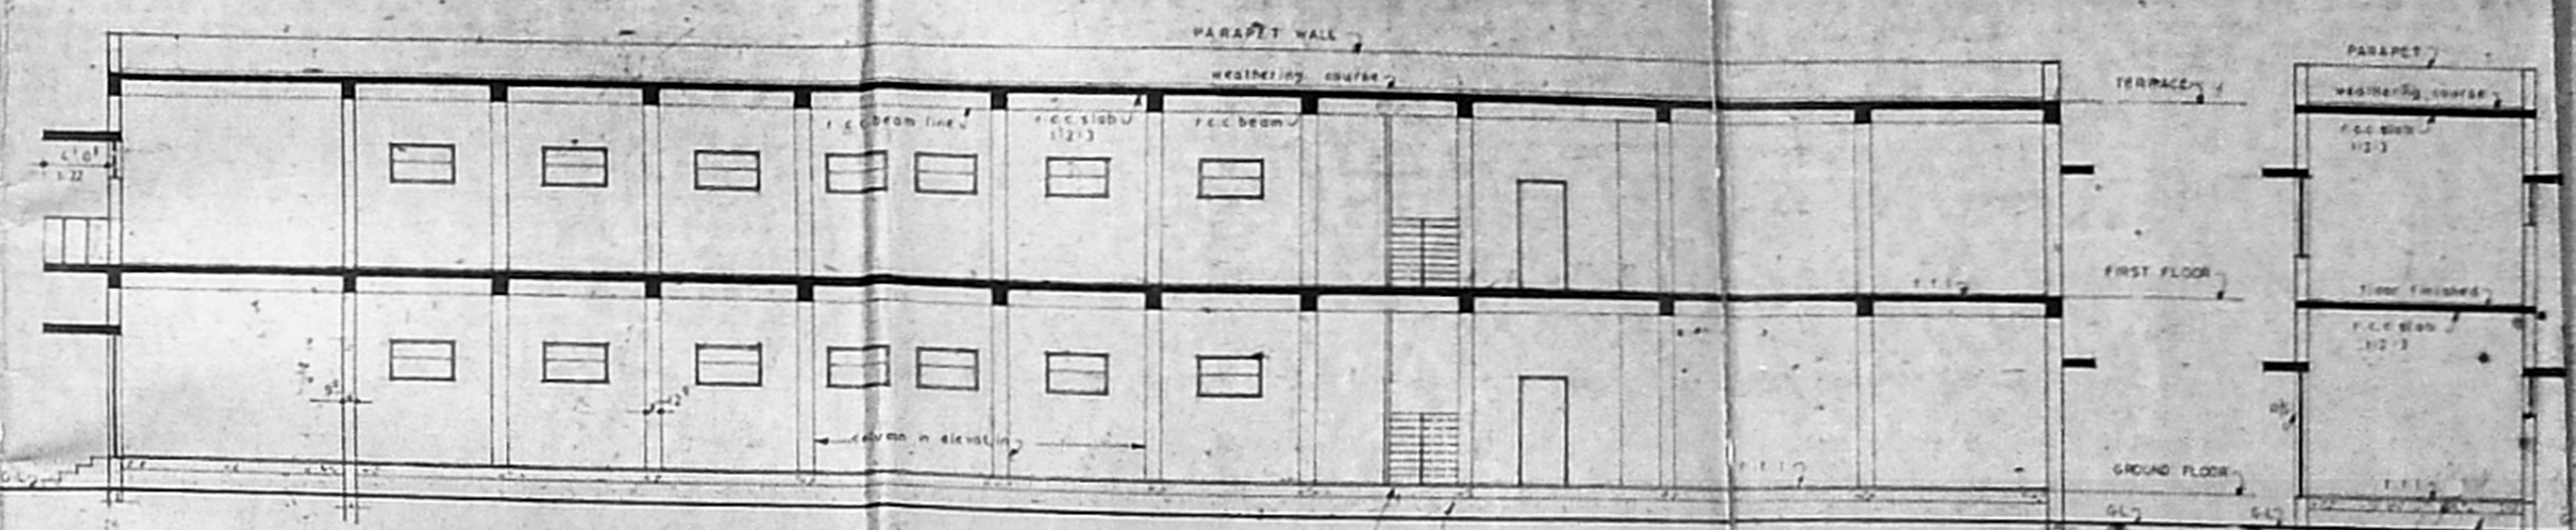


SECTION ON'XX'


SECTION ON'YY'

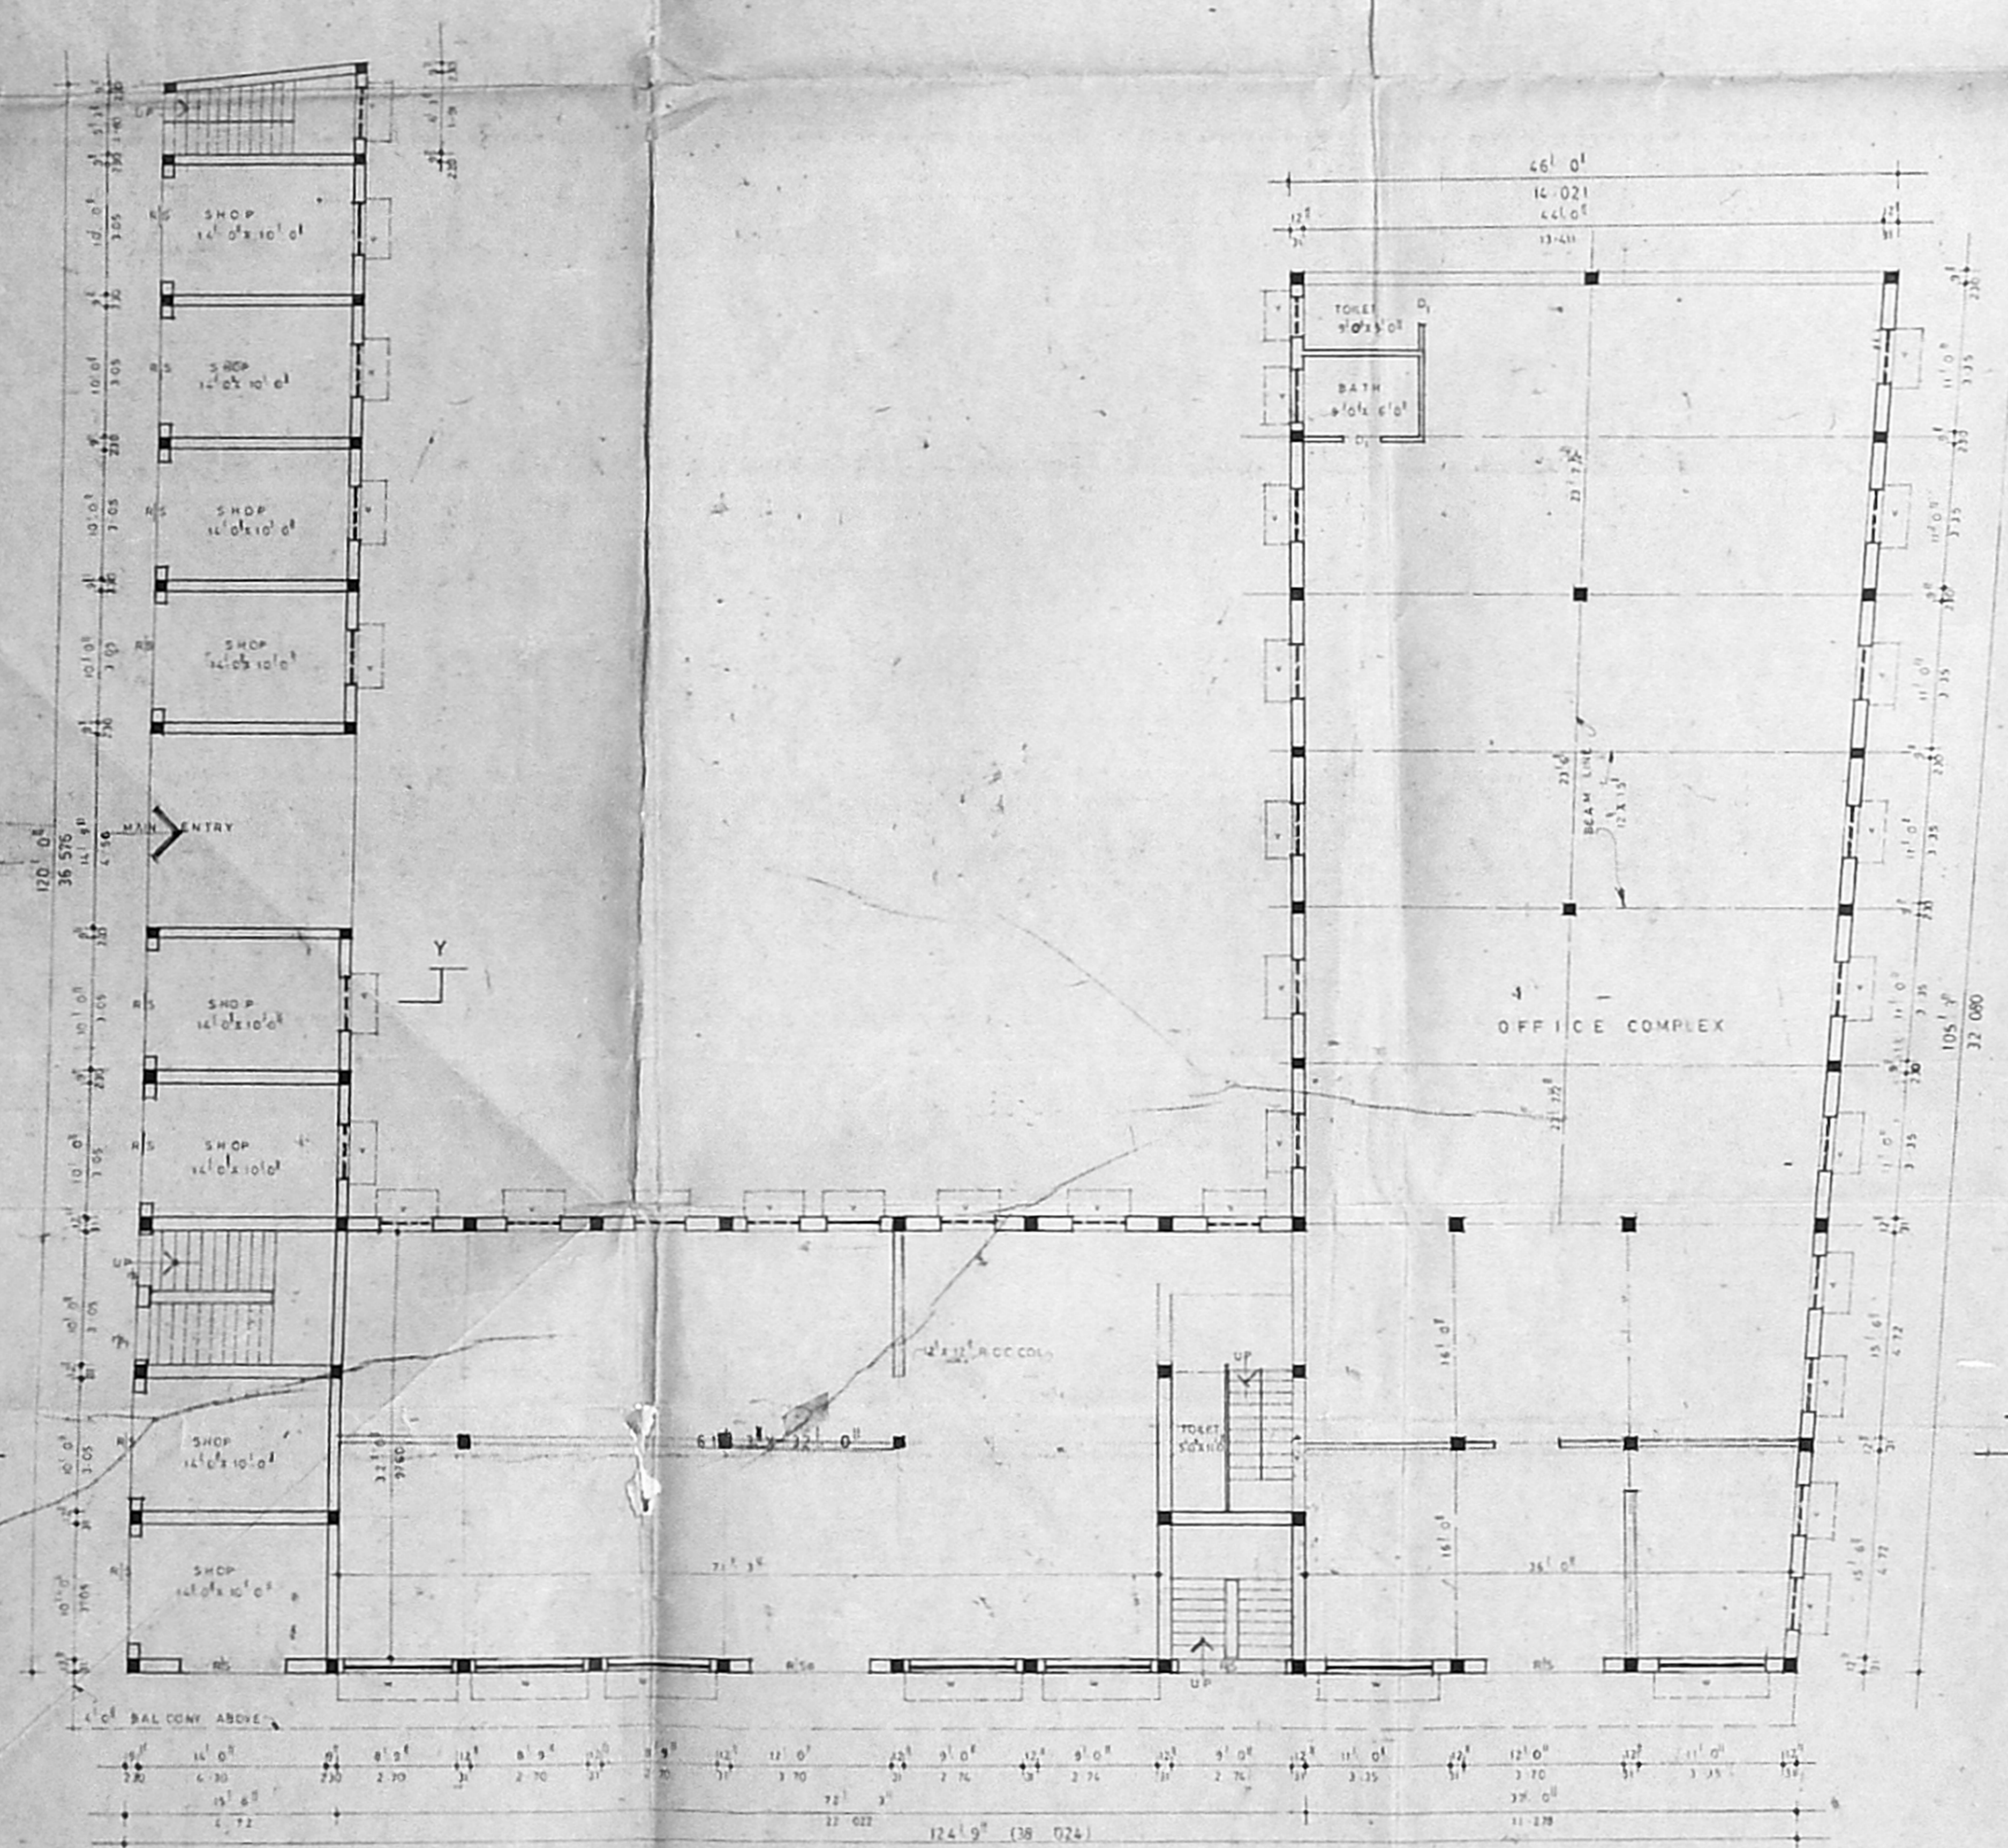

GROUND FLOOR PLAN

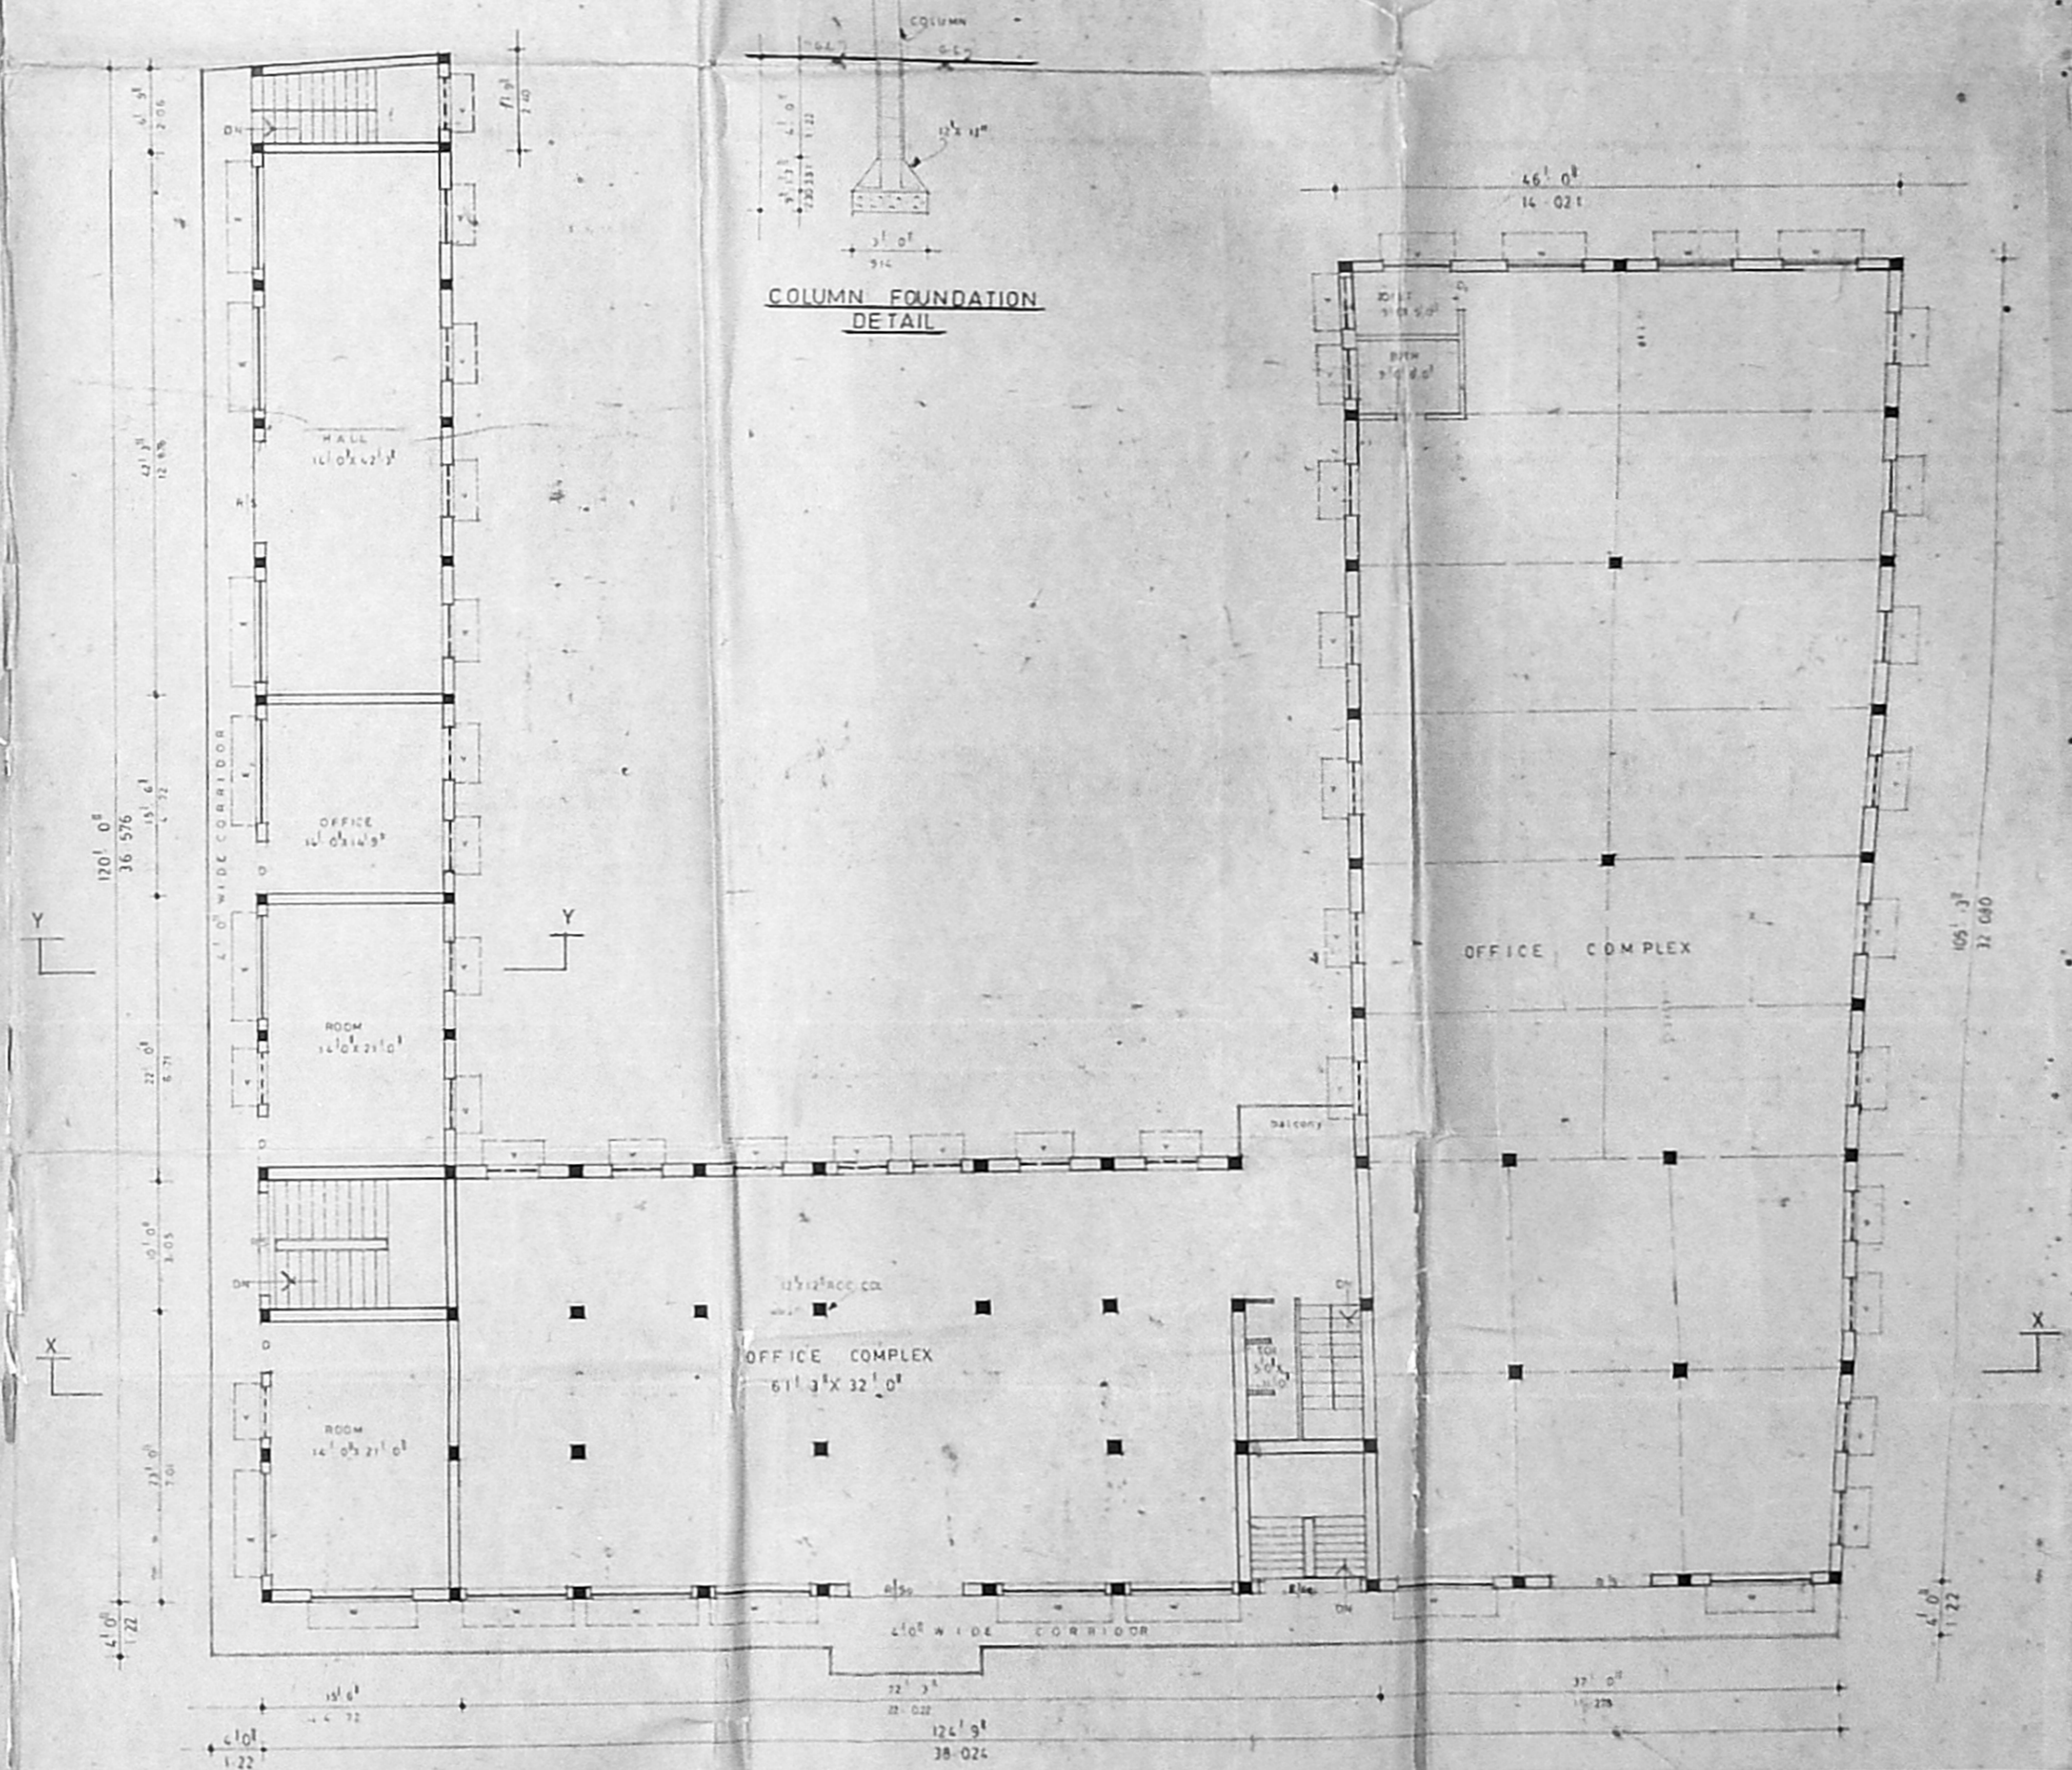

FIRST FLOOR PLAN

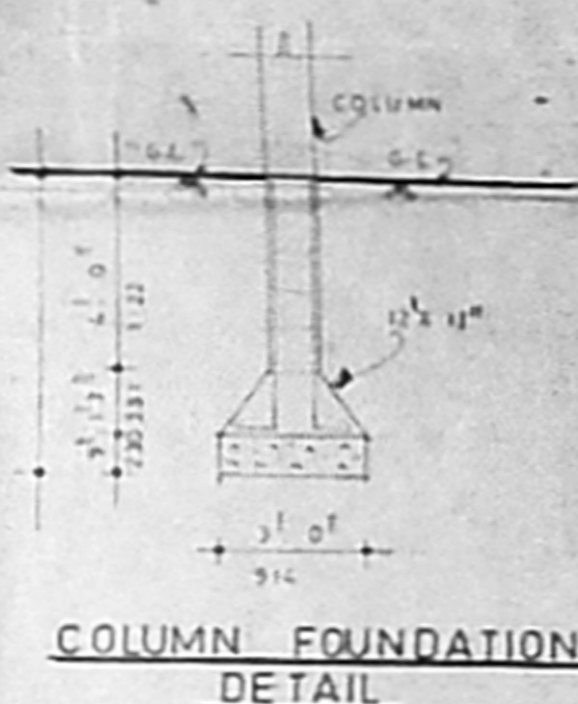

COLUMN FOUNDATION DETAIL

SCHEDULE OF JOINERY

R50	ROLLING SHUTTER	4'0" x 8'0"
R5		2'0" x 2'0"
R5		2'4" x 2'4"
R5		2'0" x 2'0"
D	DOOR	1'2" x 2'4"
D		1'2" x 2'4"
D		2'4" x 2'0"
W	WINDOW	8'0" x 5'0"
V	VENTILATOR	2'4" x 1'2"
		1'2" x 2'0"

LEGEND

[Symbol]	EXISTING BUILDING
[Symbol]	EXISTING ROAD

PLOT EXTENT  
BUILT UP AREA

Planning Permit No. 106/155/19/11

**APPROVED**  
SUBJECT TO THE CONDITIONS IN THE OFFICE LETTER No. 2/10/11/11/11

FOR MEMBER SECRETARY  
MADRAS METROPOLITAN DEVELOPMENT AUTHORITY  
MADRAS-600 008

**K. VENUGOPAL**  
CONSULTING CIVIL ENGINEER  
LICENSE NUMBER: 12817  
CORPORATION OF MADRAS  
1, MELBAHAR STREET  
MADRAS-600 014

OWNER: *[Signature]*

PLAN SHOWING THE EXISTING BUILDING REGULARISED SHOPPING AND OFFICE COMPLEX S. N° 103/15/19 DOOR N° 264 AT C.S.I. PASTORATE SELAIYUR SAIDAPET TALUK TAMBARAM MUNICIPALITY