




TOPO PLAN 1:5000

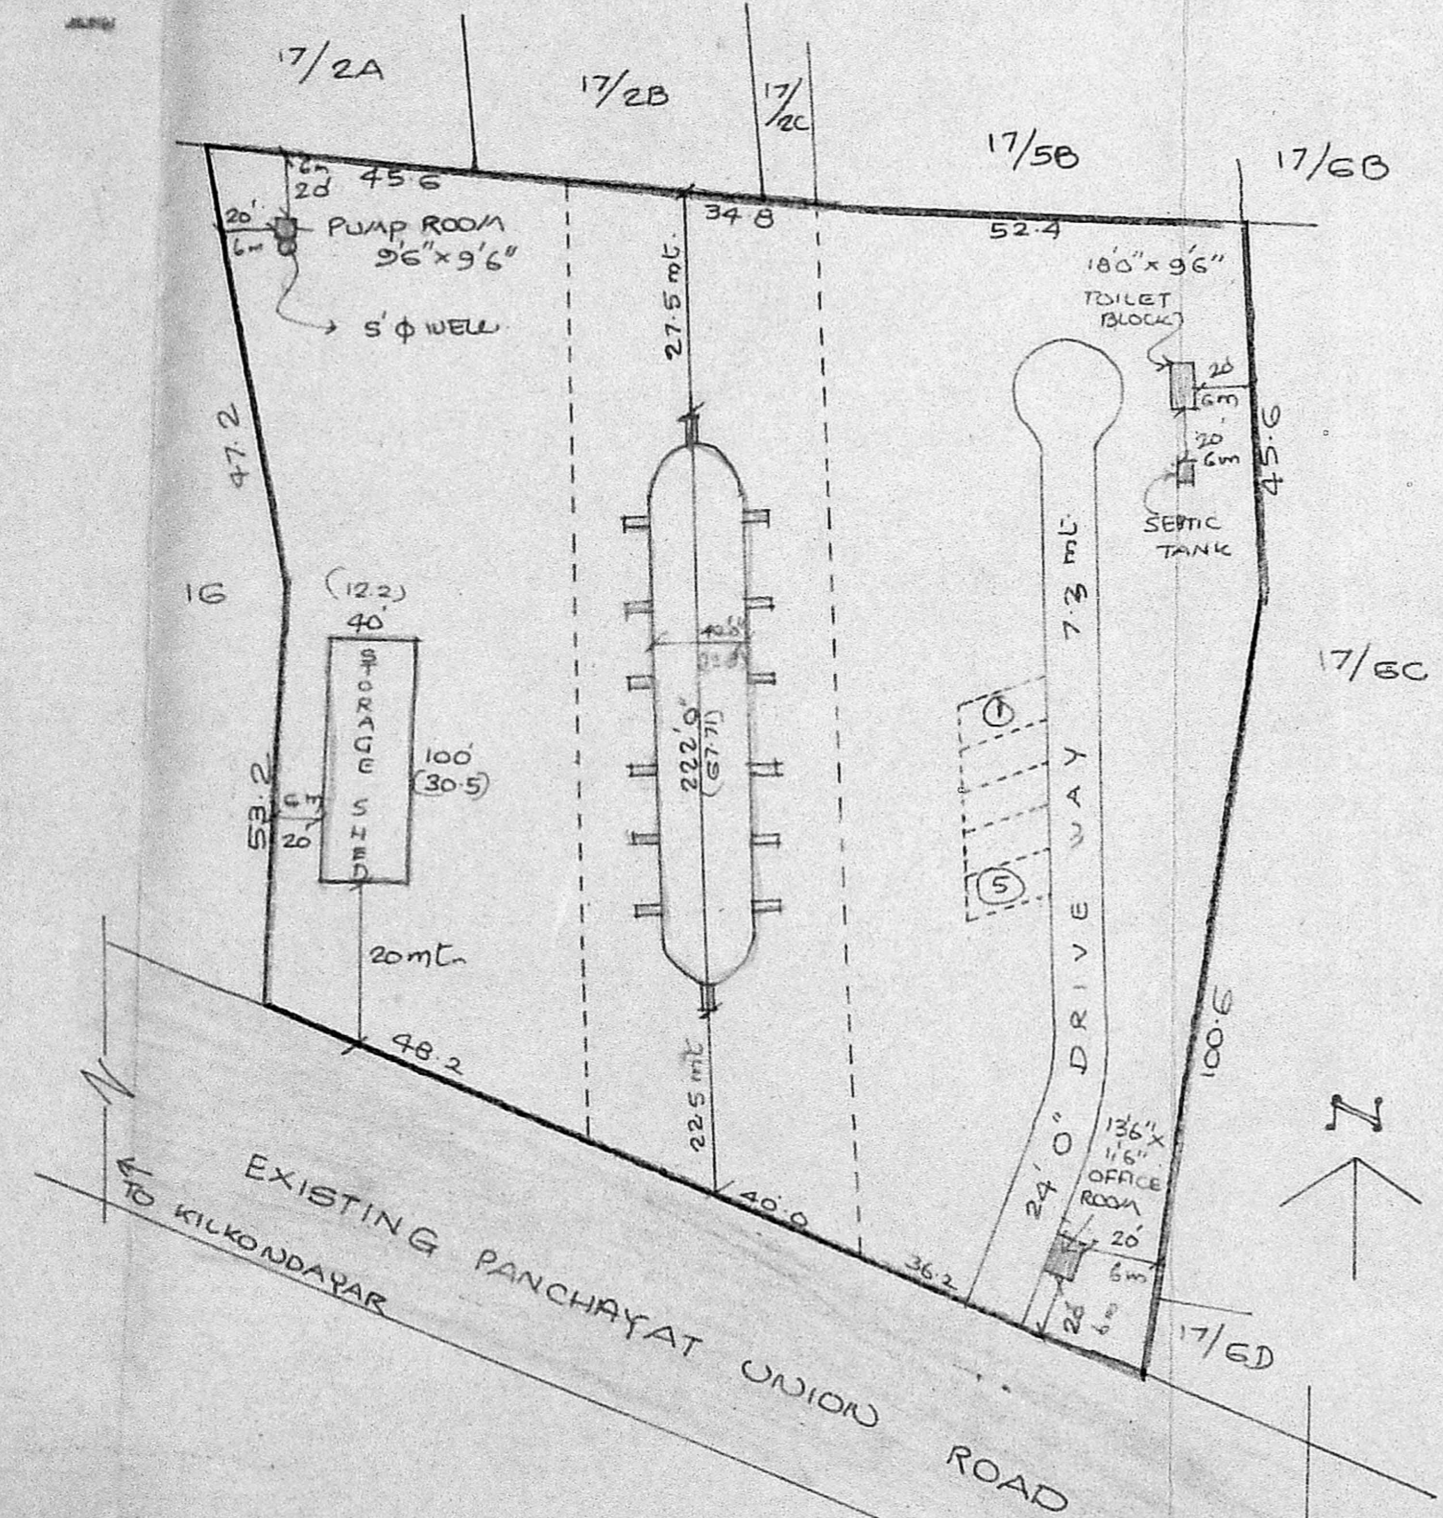


SITE PLAN  
1" = 25 mL

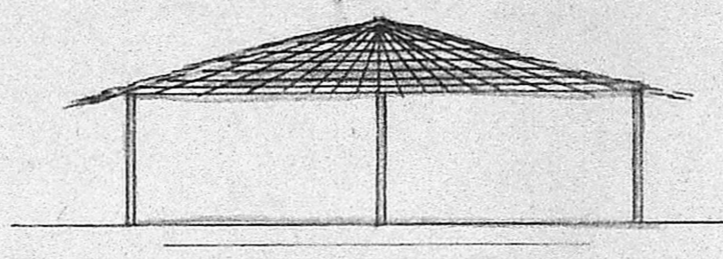


ELEVATION

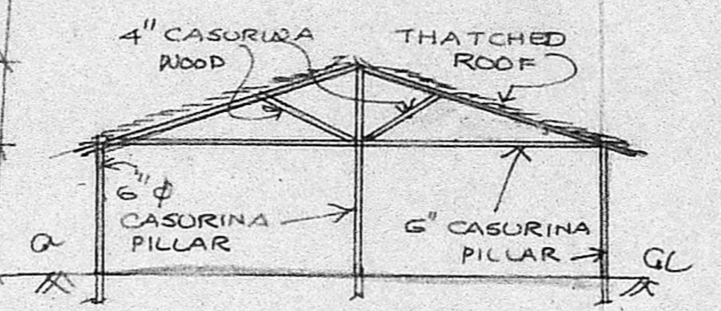

SECTION XX'

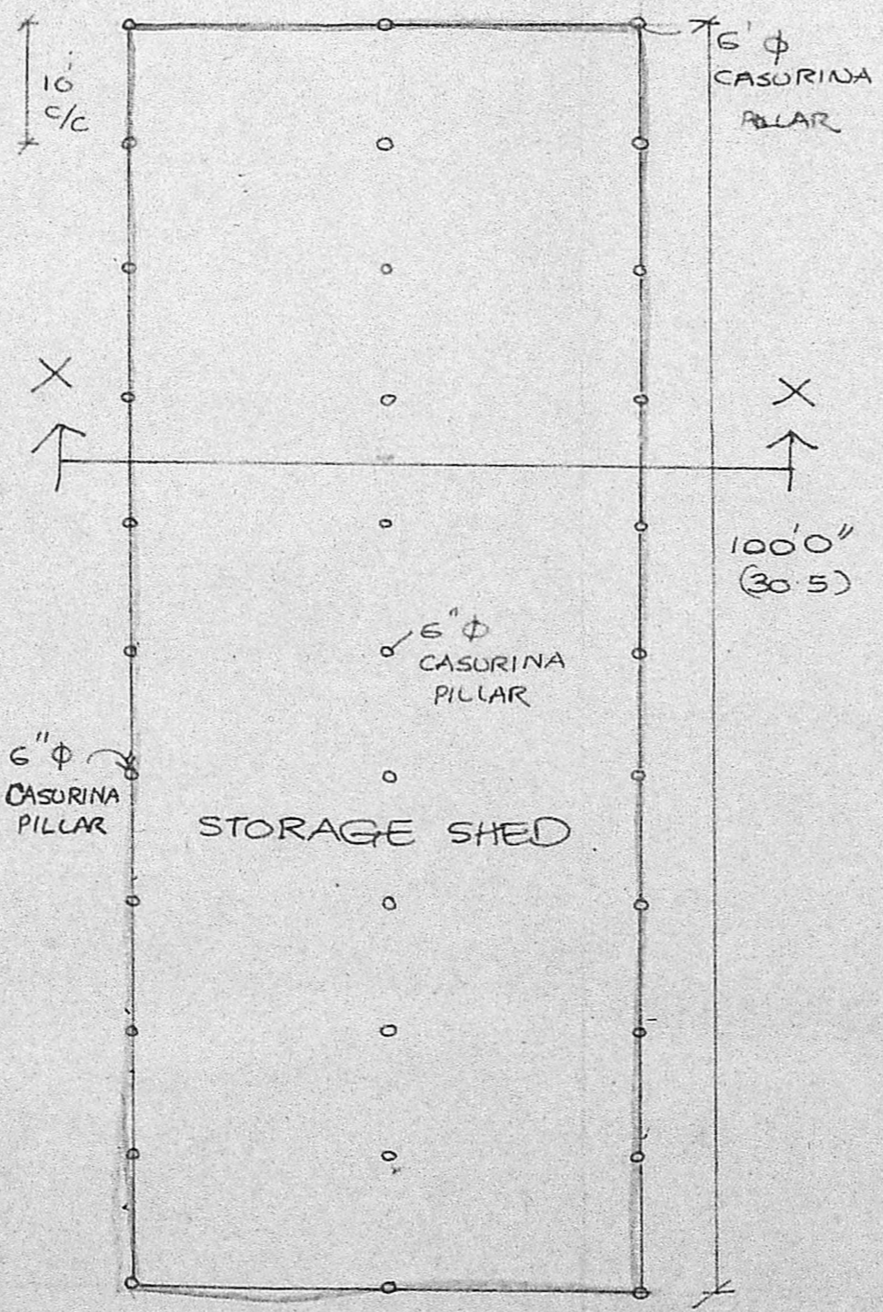

STORAGE SHED PLAN  
1" = 16'

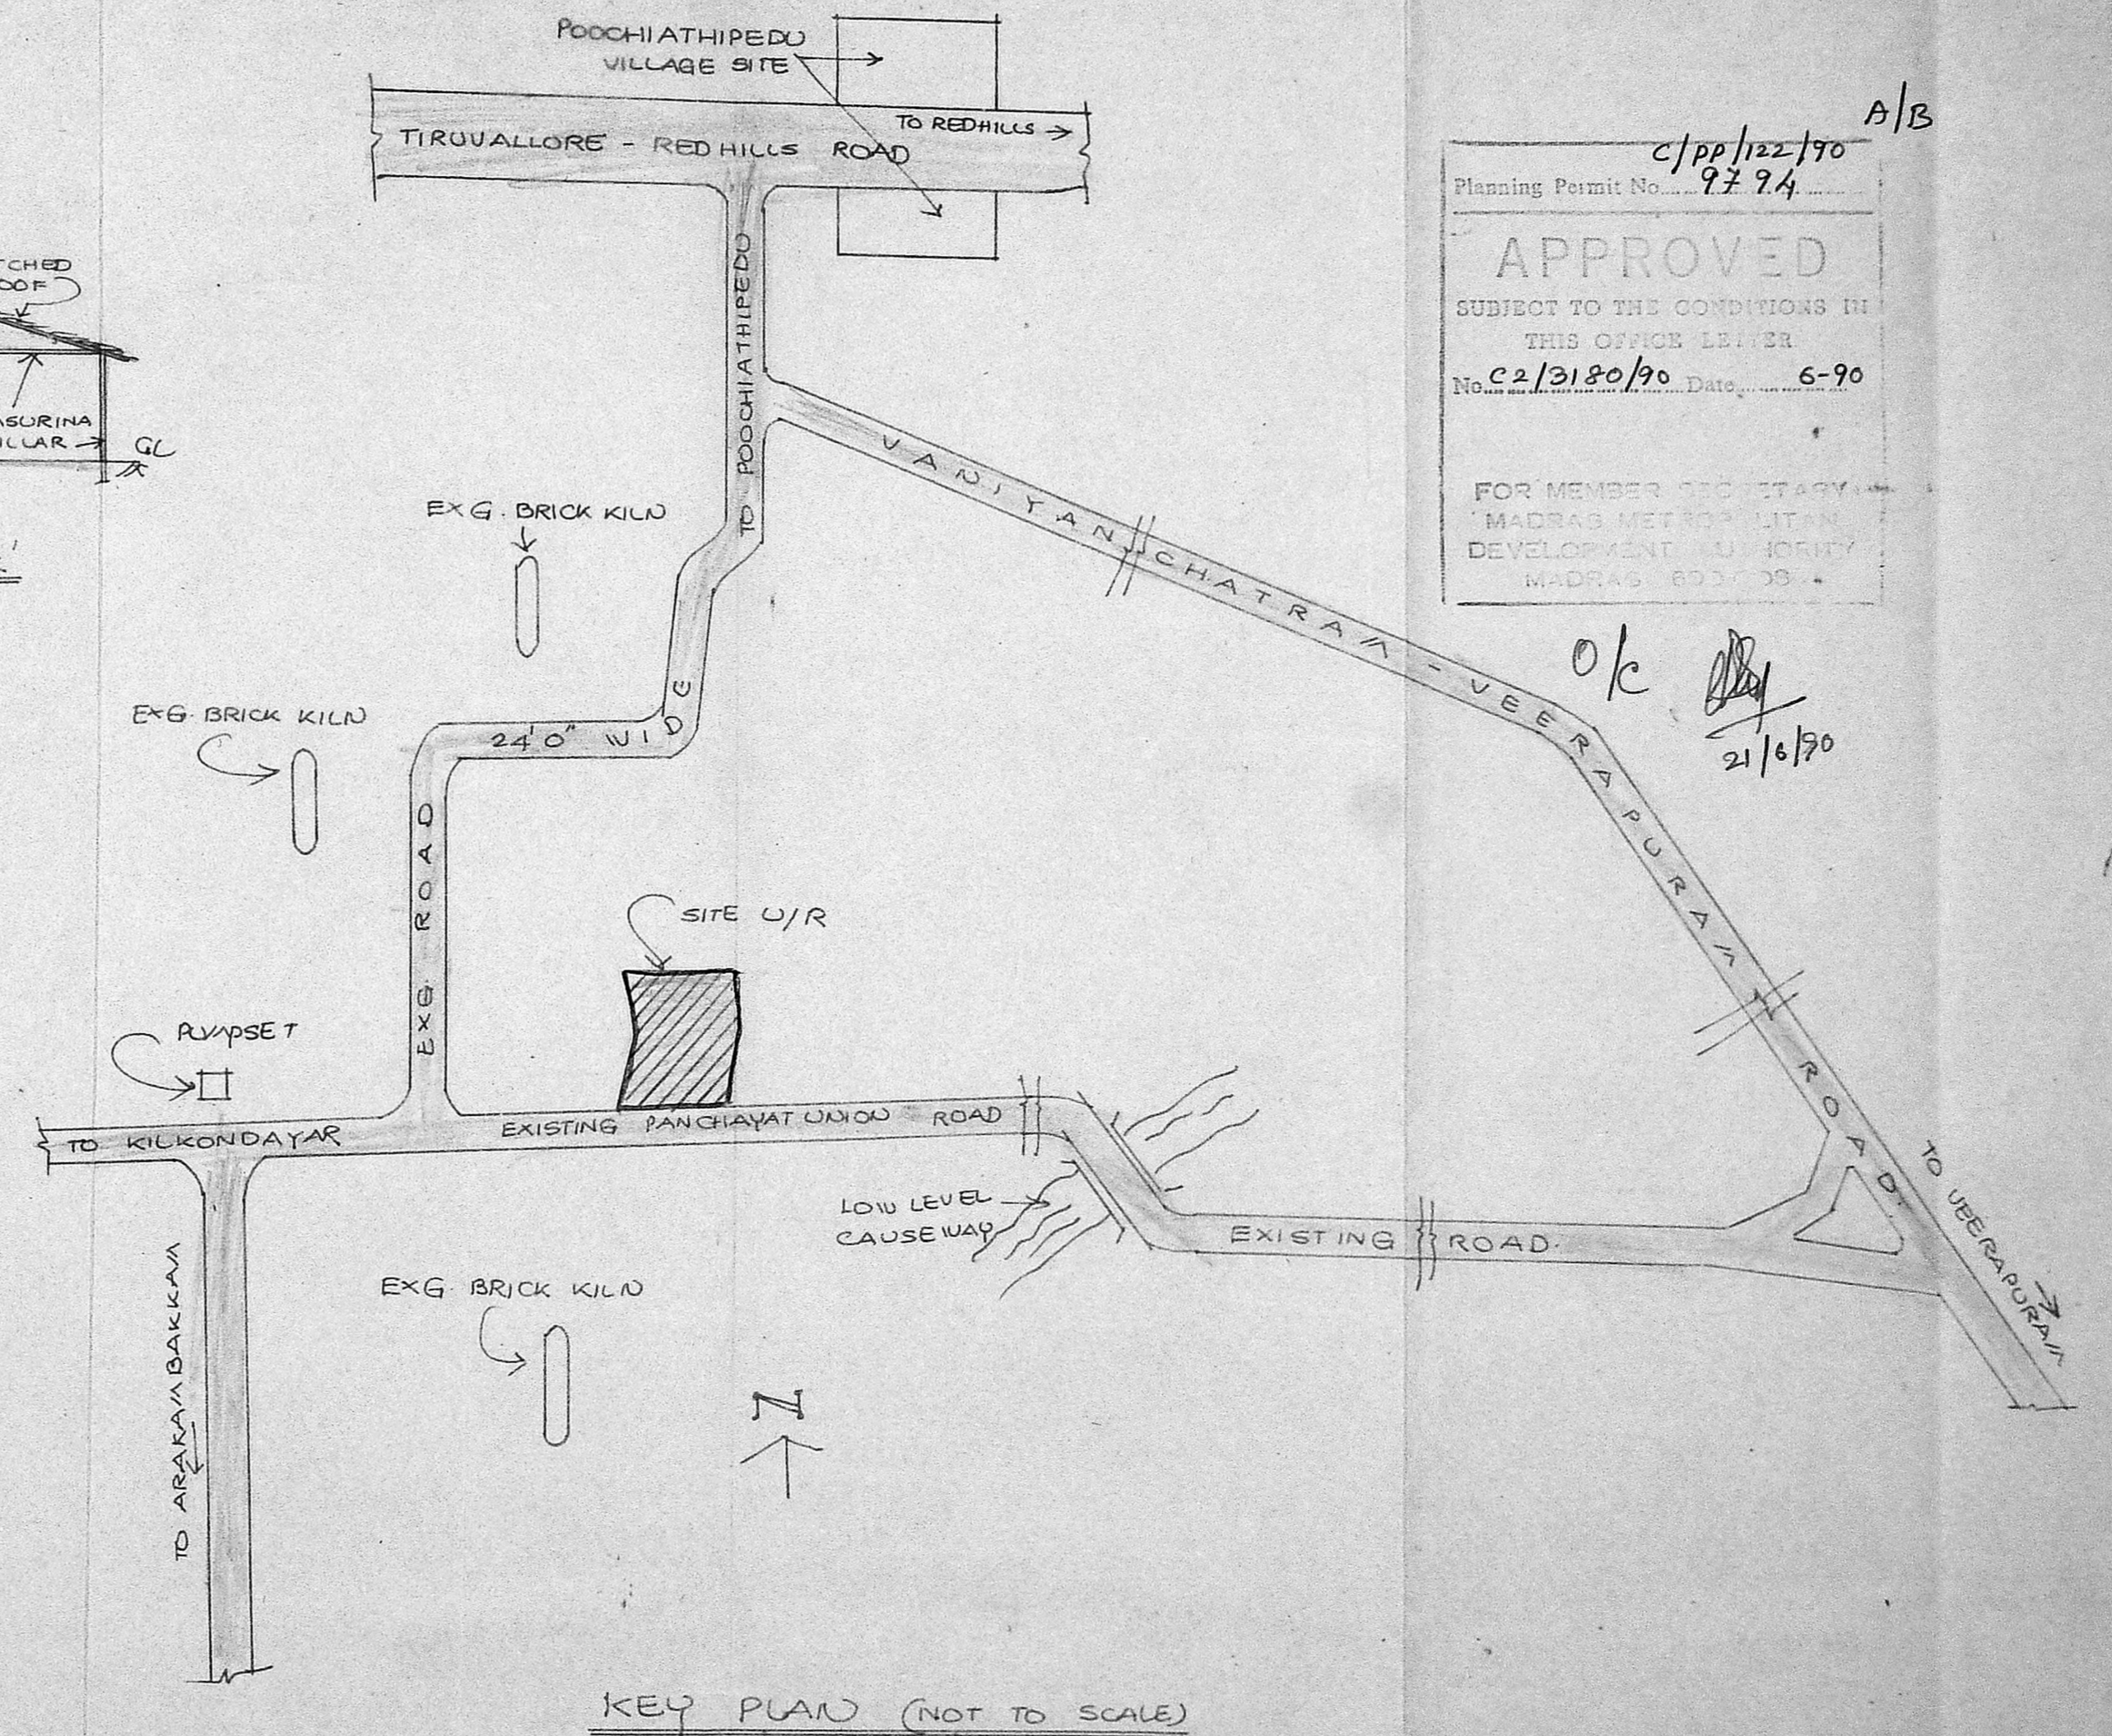

KEY PLAN (NOT TO SCALE)

C/PP/122/90  
A/B  
Planning Permit No. 9794  
**APPROVED**  
SUBJECT TO THE CONDITIONS IN THIS OFFICE LETTER  
No. C2/3180/90 Date 6-90  
FOR MEMBER SECRETARY  
MADRAS METROPOLITAN DEVELOPMENT AUTHORITY  
MADRAS 600 08

ok  
21/6/90

PLAN SHOWING THE  
TOPO PLAN, SITE PLAN,  
KEY PLAN & STORAGE  
SHED FOR THE PROPOSED  
BRICK CHAMBER AT  
S.NO. 17/3, 17/4 & 17/5C OF  
V.NO. 47 ARAKAMBAKKAM  
TALUK: SAIDAPET  
DISTRICT: CHENGLEPUT

REFERENCE

- PROPOSAL
- ROAD
- SITE BOUNDARY


OWNER

*R. Sanyal*  
*Wheeler*

K. VENUGOPAL  
AEE (Retd)  
CONSULTING CIVIL ENGINEER  
LICENSE SURVEYOR CLASS I  
CORPORATION OF MADRAS  
3 FEB 1991  
U G M E N A S  
M-D-123-33-334

LICENSED SURVEYOR

C/PP/122/90  
 Planning Permit No. 97.94  
**APPROVED**  
 SUBJECT TO THE CONDITIONS IN  
 THIS OFFICE LETTER.  
 C2/3180/90 Date: 21-6-90  
 No. 7193  
 FOR MEMBER SECRETARY  
 MADRAS METROPOLITAN  
 DEVELOPMENT AUTHORITY  
 MADRAS 600 008

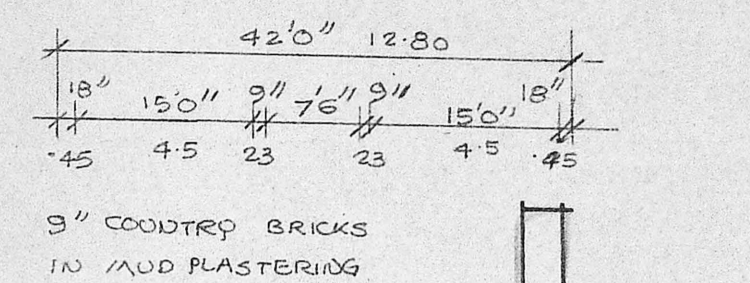

**PLAN SHOWING THE PRO.  
 BRICK CHAMBER AT  
 S.NO. 17/3, 17/4 & 17/5C OF  
 V.NO. 47. ARAKAMBAKKAM**

**TALUK:- SAIDAPET  
 DIST. : CHENGLERUJ.**

**SCHEDULE OF JOINERY:**

D	DOOR	30" x 6'6"	91 x 1.91
D <sub>1</sub>	DOOR	2'6" x 6'6"	76 x 1.91
W	WINDOW	30" x 4'0"	91 x 1.2
V	VENTILATOR	26" x 16"	76 x .45

**REFERENCE.**

PLOT AREA : 3.88 ACRES (15701.20 m<sup>2</sup>)  
 PLINTH AREA : 1192 M<sup>2</sup>

PROPOSAL	
ROAD	
SITE BOUNDARY.	


**NOTE:-**  
 5 H.P. MOTOR FOR WATER SUPPLY.

**OWNER: R. Selen.**


*K. Venugopal*  
**K. VENUGOPAL**  
 ABE (Rtd)  
 CONSULTING CIVIL ENGINEER  
 LICENSE SURVEYOR CLASS 1  
 CORPORATION OF MADRAS  
 3, NEELAKANDAN STREET  
 NUNGAMBAKKAM (LAKE AREA)  
 MADRAS 600 034

**LICENSED SURVEYOR:**



**SHEET NO. 1**

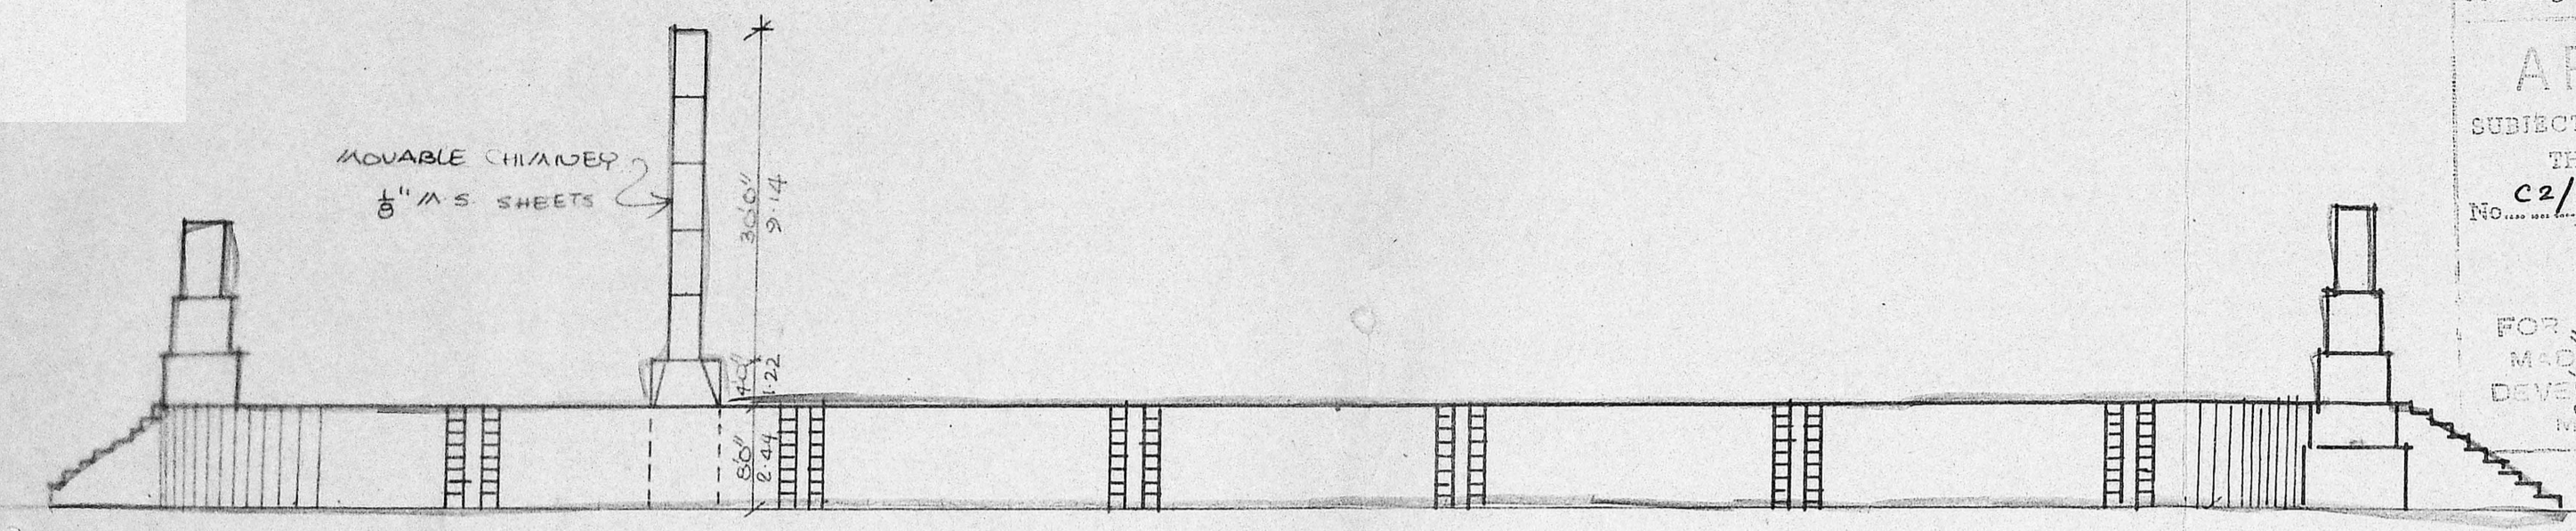


**ELEVATION**

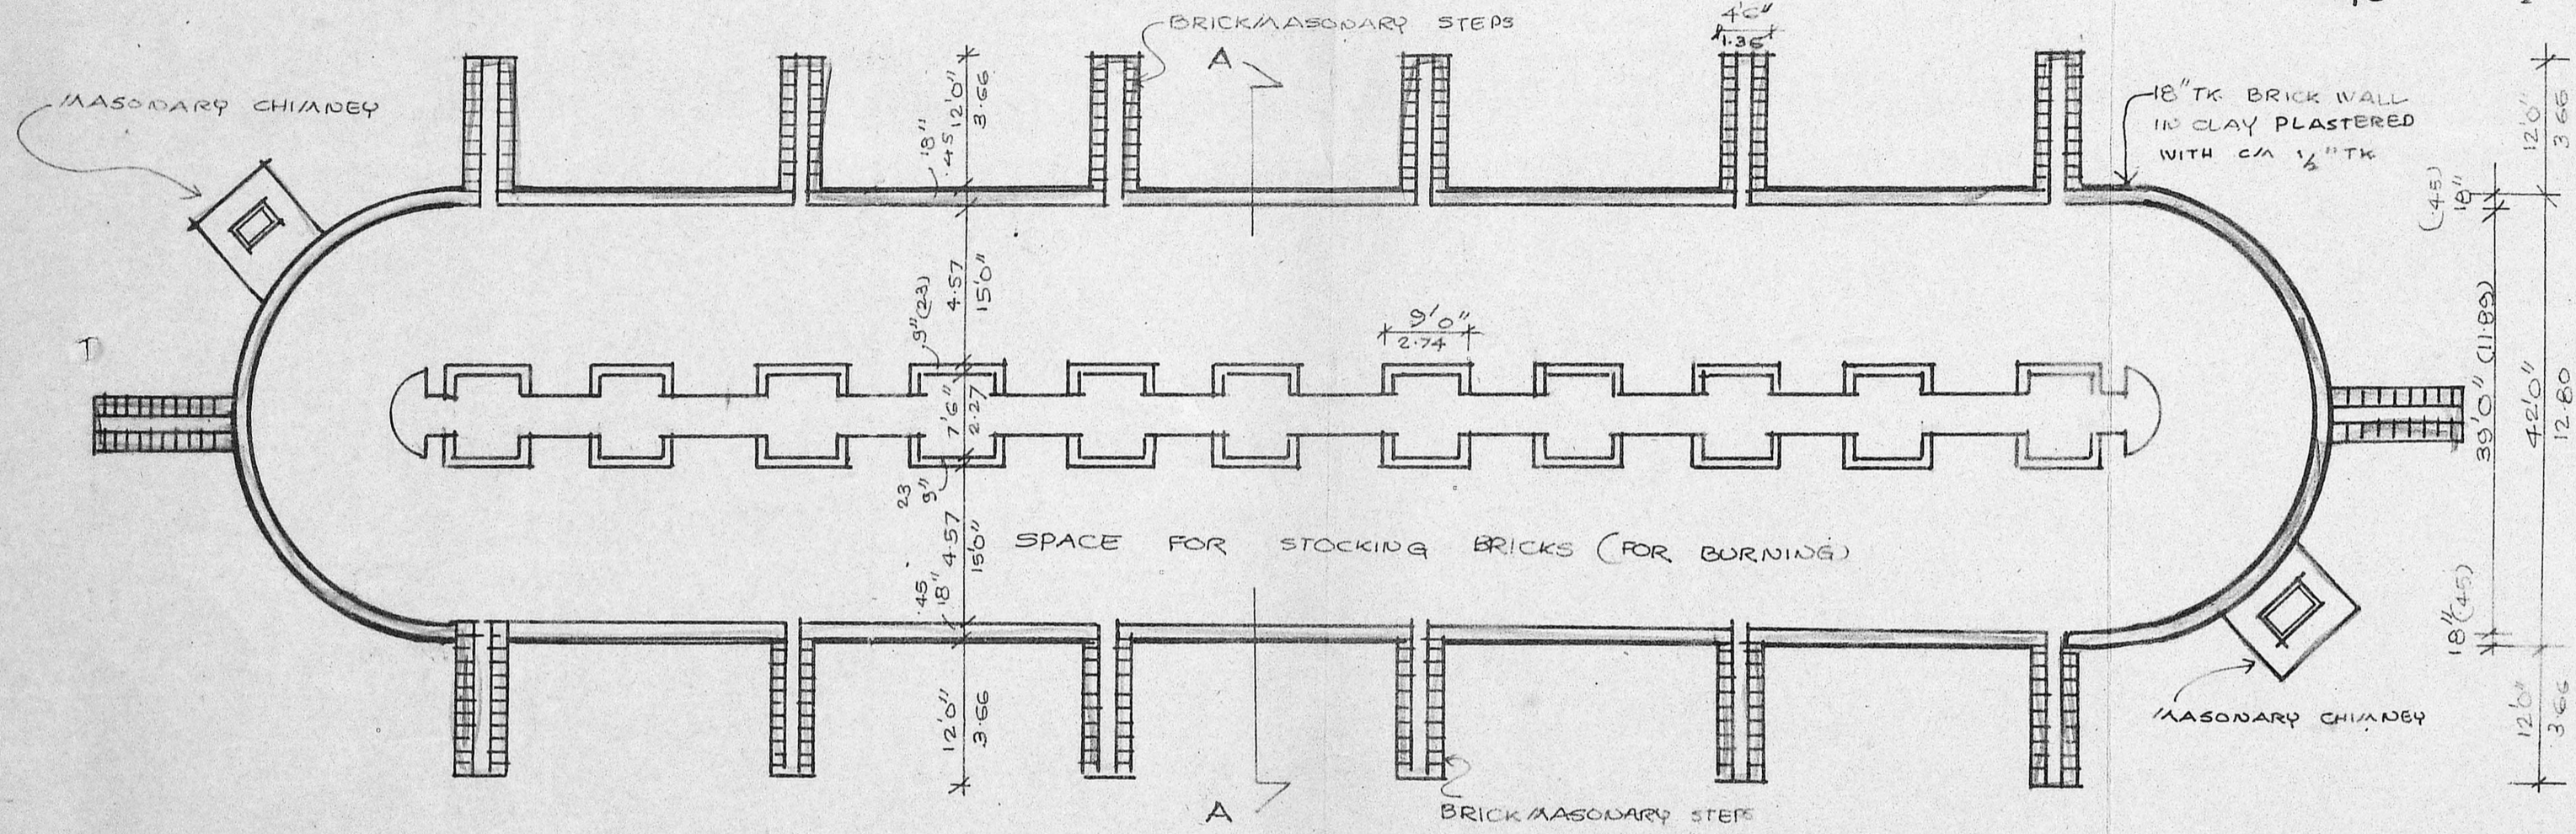


**PLAN**  
 1" = 16'0" (1:200)

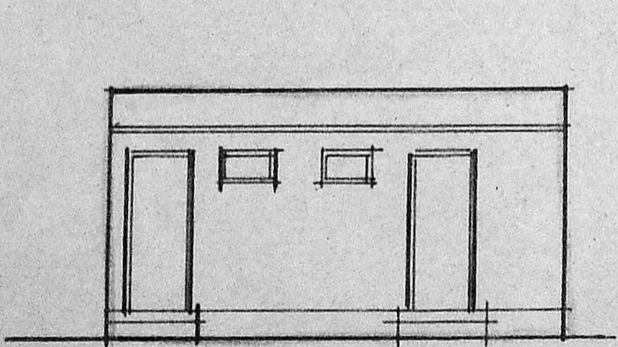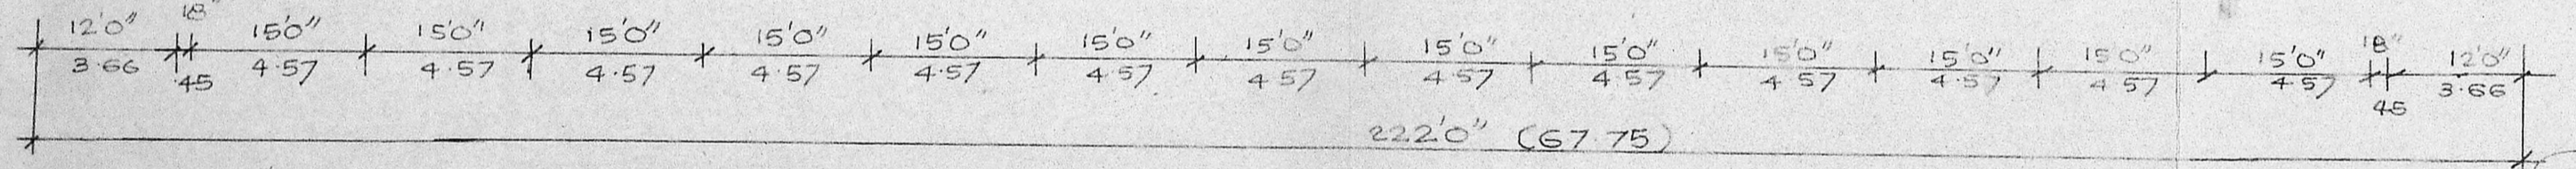


**ELEVATION**

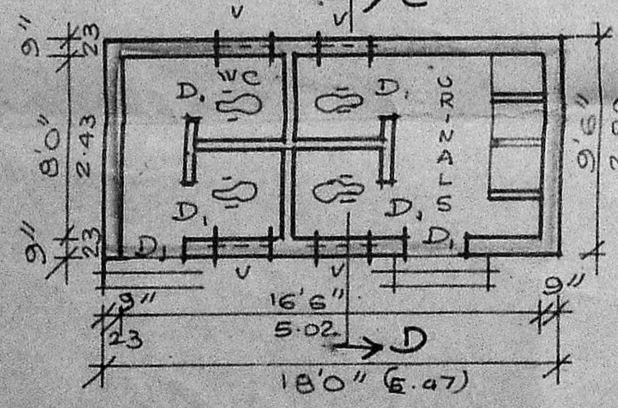


**PLAN OF TOILET BLOCK**  
 1" = 8'0" (1:100)

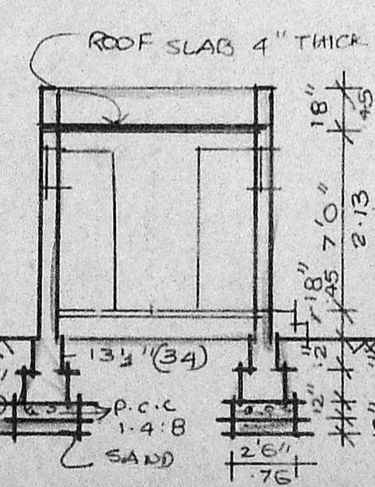


**SECTION CD**

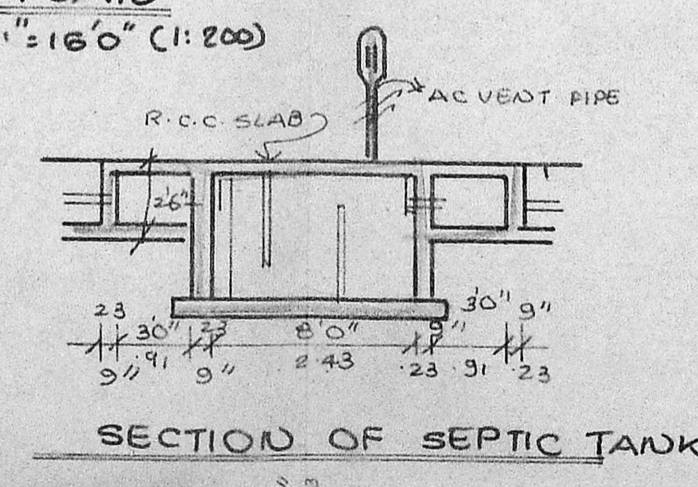


**SECTION OF SEPTIC TANK**

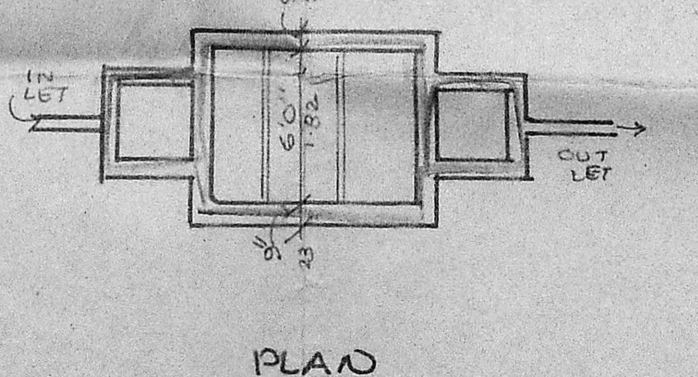


**PLAN**  
 1" = 8'0"

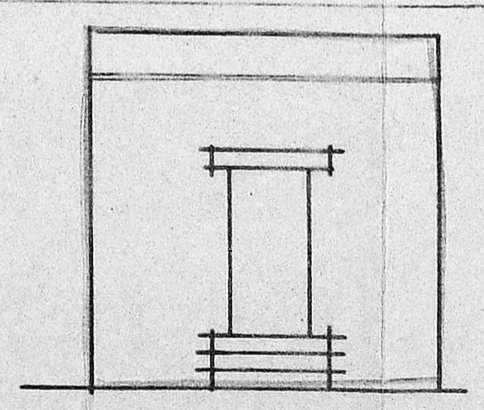


**ELEVATION AB**

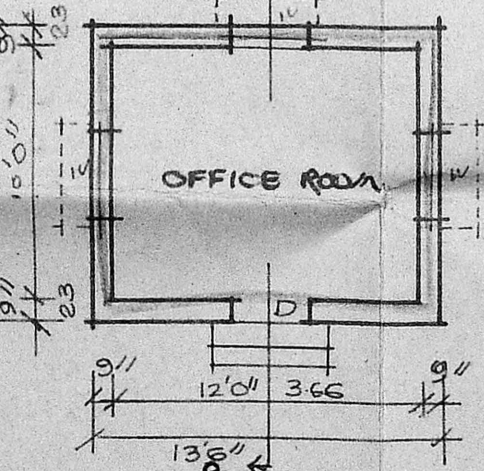


**PLAN OF OFFICE ROOM.**  
 1" = 8'0"

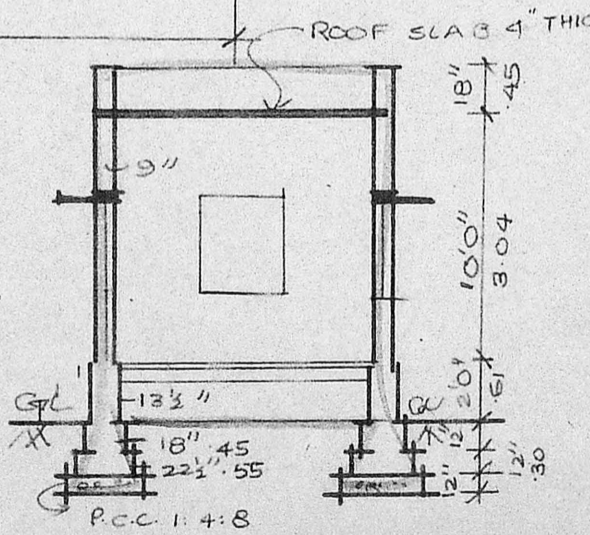


**SECTION AB**

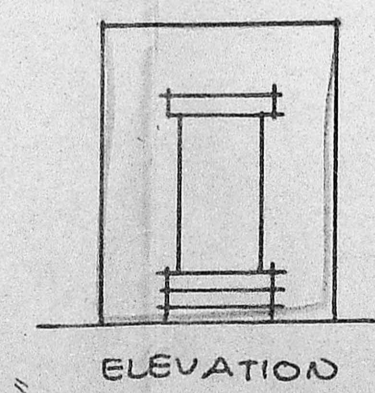


**ELEVATION**

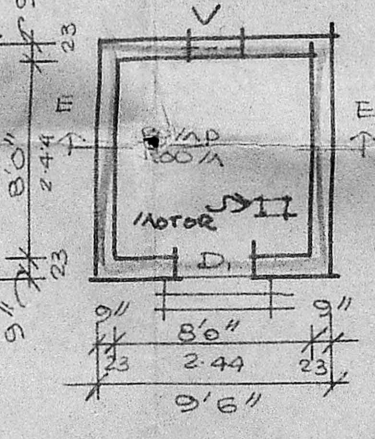


**PLAN OF PUMP ROOM**  
 1" = 8'0"

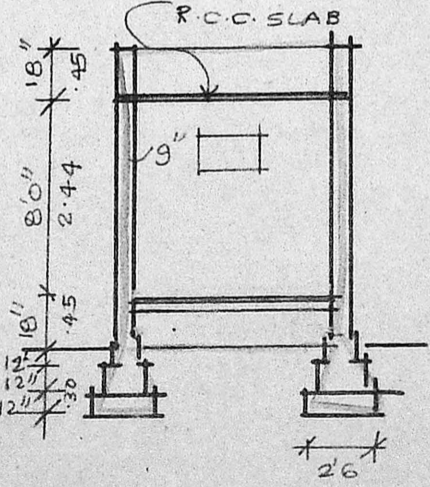

**SECTION CE**

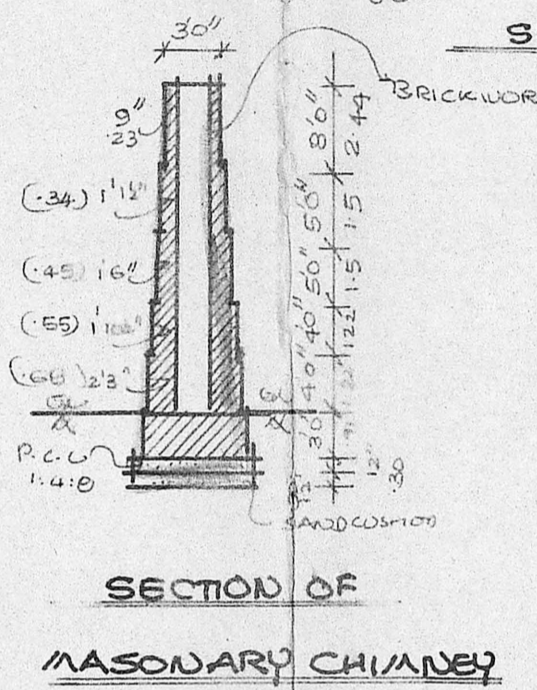

**SECTION OF  
 MASONARY CHIMNEY**

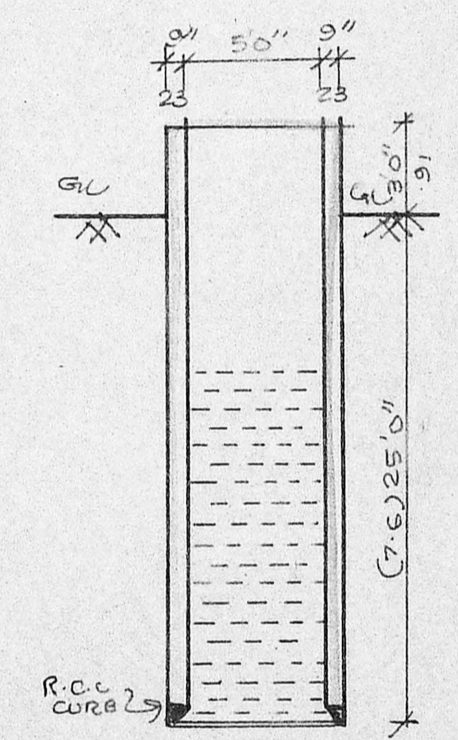

**SECTION THRO. WELL**  
 SCALE 1" = 8'0"