

Planning Permit No. CP/190/2015
APPROVED
 SUBJECT TO THE CONDITIONS IN THIS OFFICE LETTER.
 No. 10158/132 Date 20.08.15
 FOR MEMBER SECRETARY
 MADRAS METROPOLITAN
 DEVELOPMENT AUTHORITY
 MADRAS - 600 008.

Planning Permit No. CP/190/2015
APPROVED
 SUBJECT TO THE CONDITIONS IN THIS OFFICE LETTER.
 No. 10158/132 Date 20.08.15

JOINERY DETAILS

D1	T.W. DOOR / VENTILATOR WITH DOUBLE SHUTTER	4'0" x 6'0"	1215 x 2438
D2	T.W. DOOR WITH SINGLE SHUTTER	3'0" x 7'0"	914 x 2134
D3	T.W. DOOR WITH SINGLE SHUTTER	2'6" x 6'0"	762 x 1828
D4	T.W. DOOR WITH SINGLE SHUTTER	2'0" x 6'0"	610 x 1828
W1	STEEL WINDOW / VENTILATOR	6'0" x 4'6"	1828 x 1372
W2	STEEL WINDOW / VENTILATOR	4'0" x 4'6"	1219 x 1372
V1	T.W. VENTILATOR WITH GLASS LOUVERS	2'0" x 2'0"	610 x 610
V2	T.W. VENTILATOR WITH GLASS LOUVERS	1'6" x 2'0"	457 x 610
V3	T.W. GLAZED VENTILATOR	4'0" x 2'0"	1219 x 610

PROPOSED GROUND FLOOR AREA	628.55 SQ.M	6770.0 SQ.FT.
PROPOSED FIRST FLOOR AREA	643.81 SQ.M	6930.0 SQ.FT.
PROPOSED SECOND FLOOR AREA	643.81 SQ.M	6930.0 SQ.FT.
HEAD ROOM AREA (STAIR CASE)	34.78 SQ.M	374.0 SQ.FT.
TOTAL PROPOSED AREA	1951.37 SQ.M	21004.0 SQ.FT.
TOTAL PLOT AREA	1541.07 SQ.M	16588.0 SQ.FT.

- PROPOSED CONSTRUCTION SHOWN THUS
- EXISTING ROADS SHOWN THUS
- PLOT BOUNDARY SHOWN THUS


PROPOSED PRIMARY SCHOOL FOR PUNJAB ASSOCIATION
 IN BLOCK NO. II MOGAPPAIR VILLAGE, SAIDAPET TALUK,
 CHENGALPET DISTRICT.

Scale: 1:100 (1"=8'0") Sheet No. 1 of 4

THE PUNJAB ASSOCIATION (REGD.)
 OWNER
 General Secretary



B. A. Mohan Rao
B. A. MOHAN RAO, B.E. (CIVIL)
 LICENSED SURVEYOR
 Class-1, LICENCE No: 214
 No. 35, Eljams Road, Teynampet,
 MADRAS - 600 018.
 Tel: 453618.

LICENSED SURVEYOR

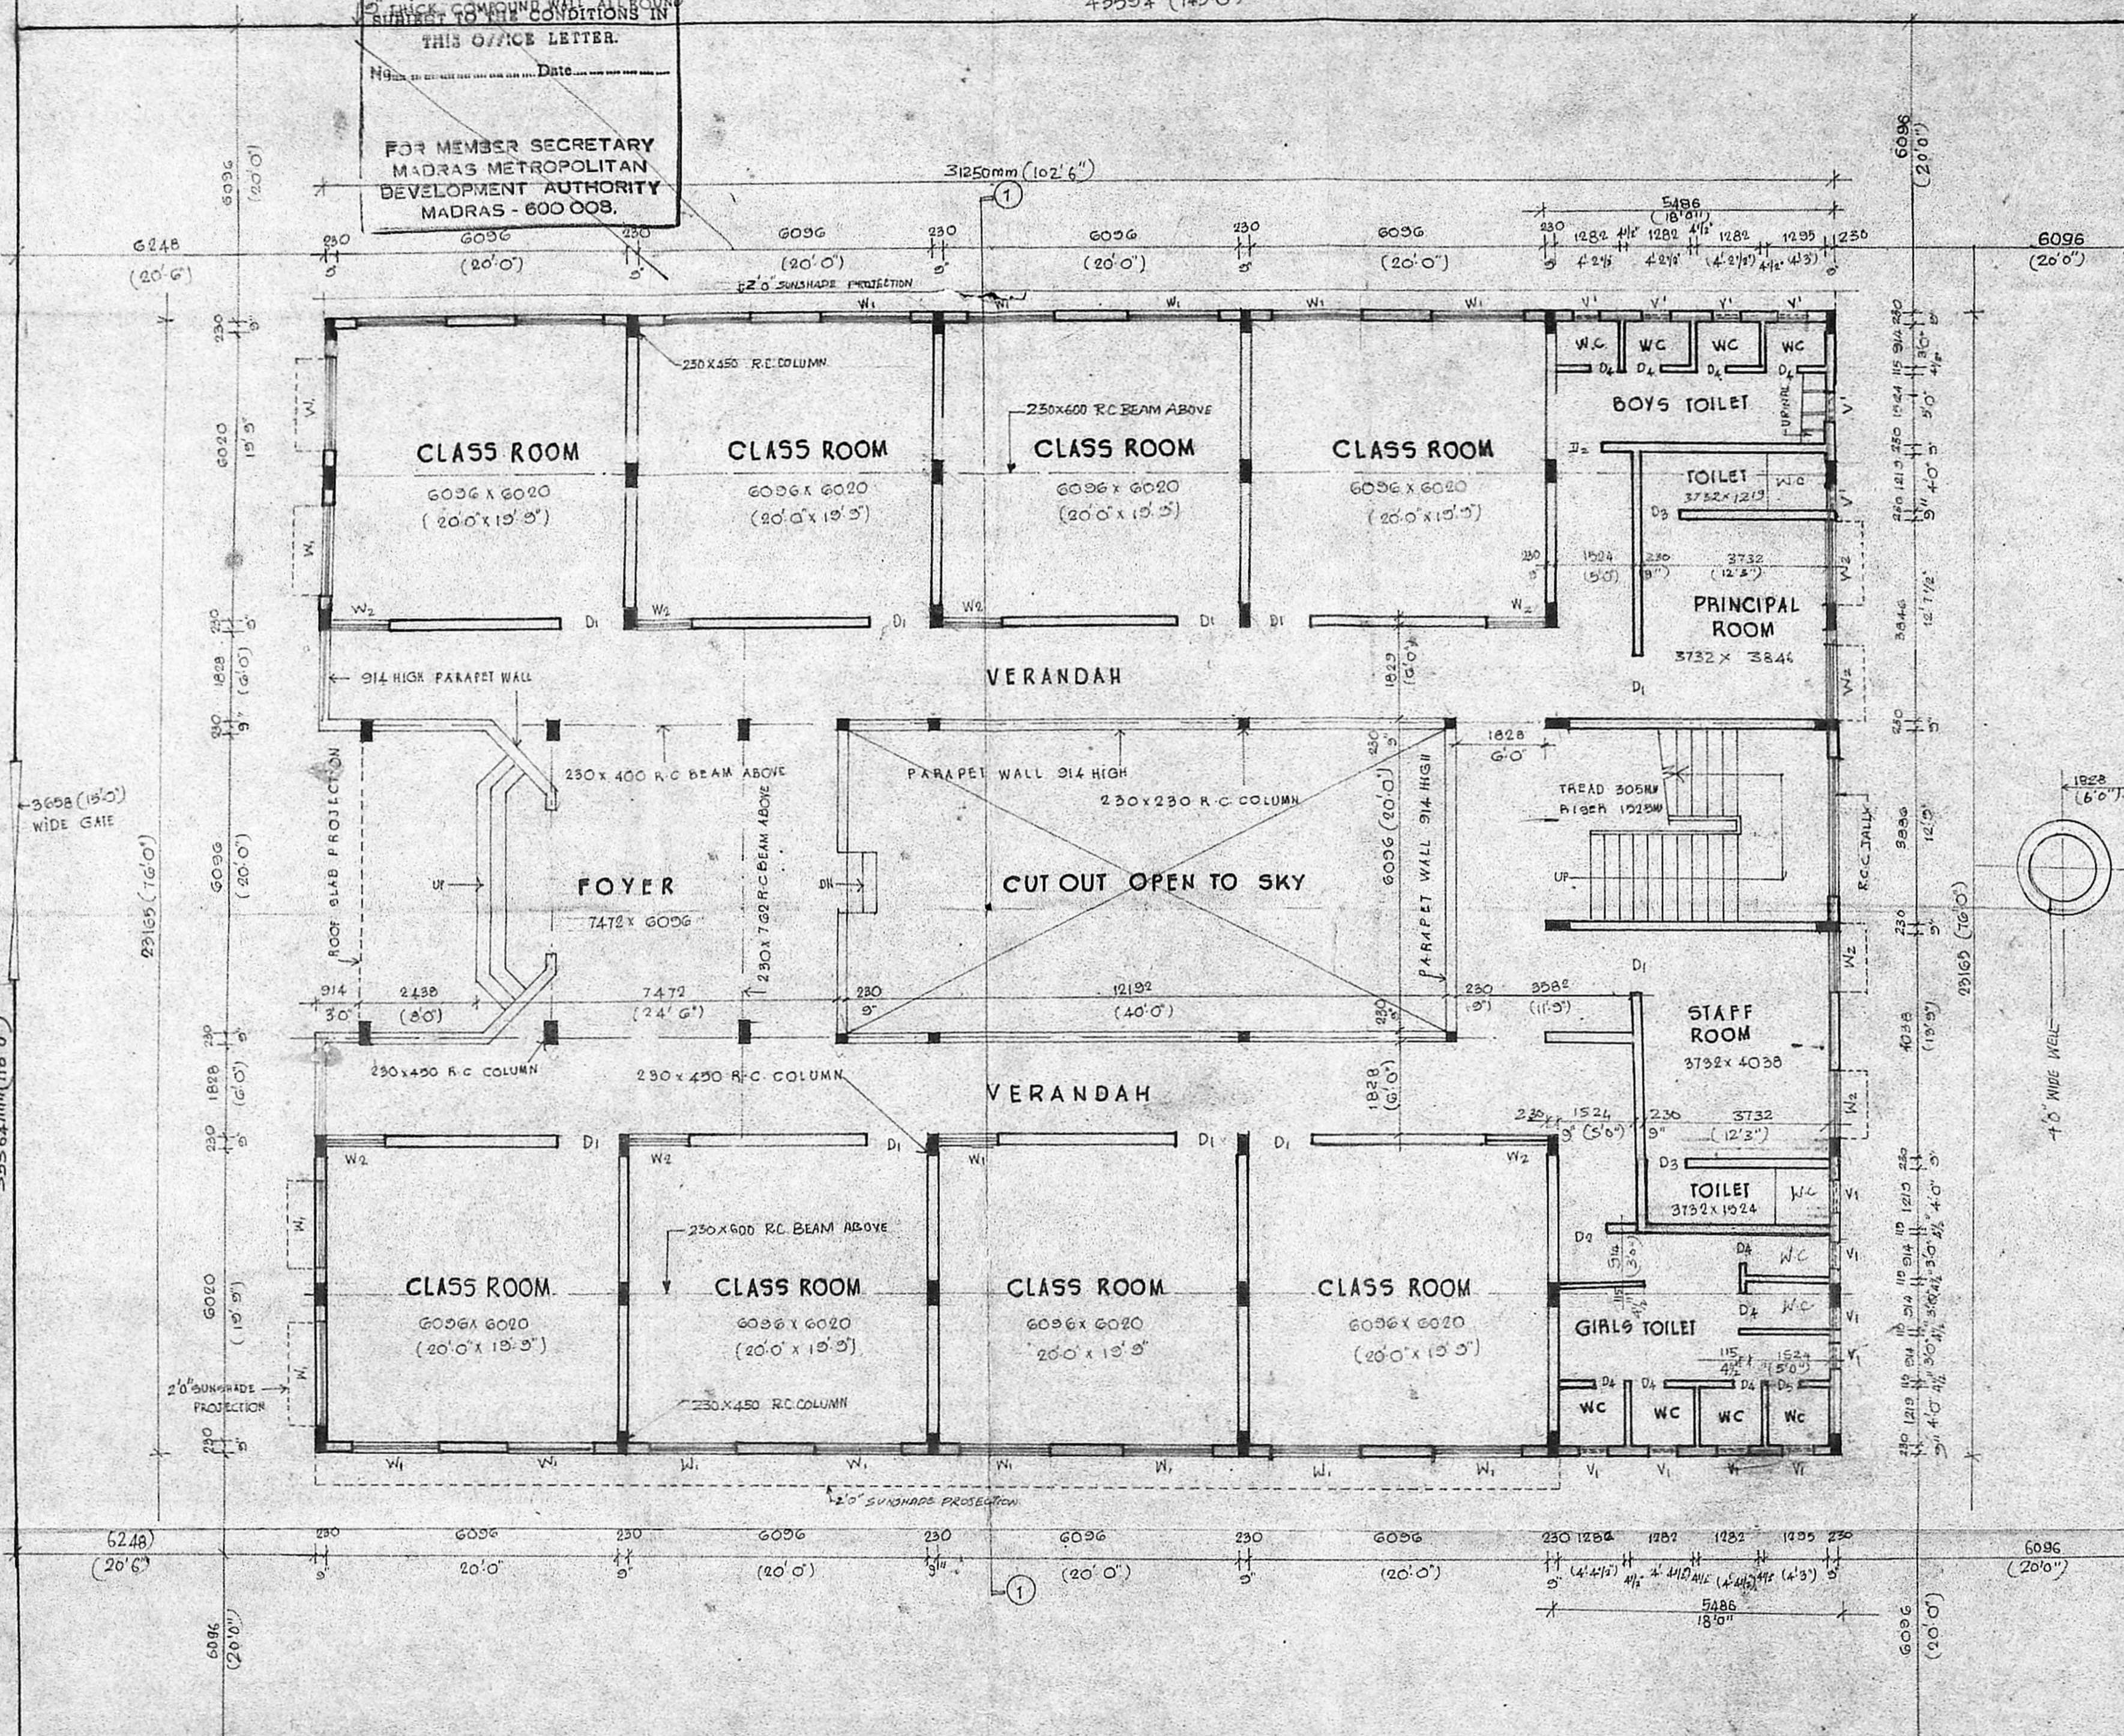

GROUND FLOOR PLAN AND LAYOUT

Planning Permit No. C. 122/19.0.20/5
APPROVED
 SUBJECT TO THE CONDITIONS IN THIS OFFICE LETTER.
 No. C. 104/19.0.20/1.2.0
 FOR MEMBER SECRETARY
 MADRAS METROPOLITAN
 DEVELOPMENT AUTHORITY
 MADRAS - 600 008.

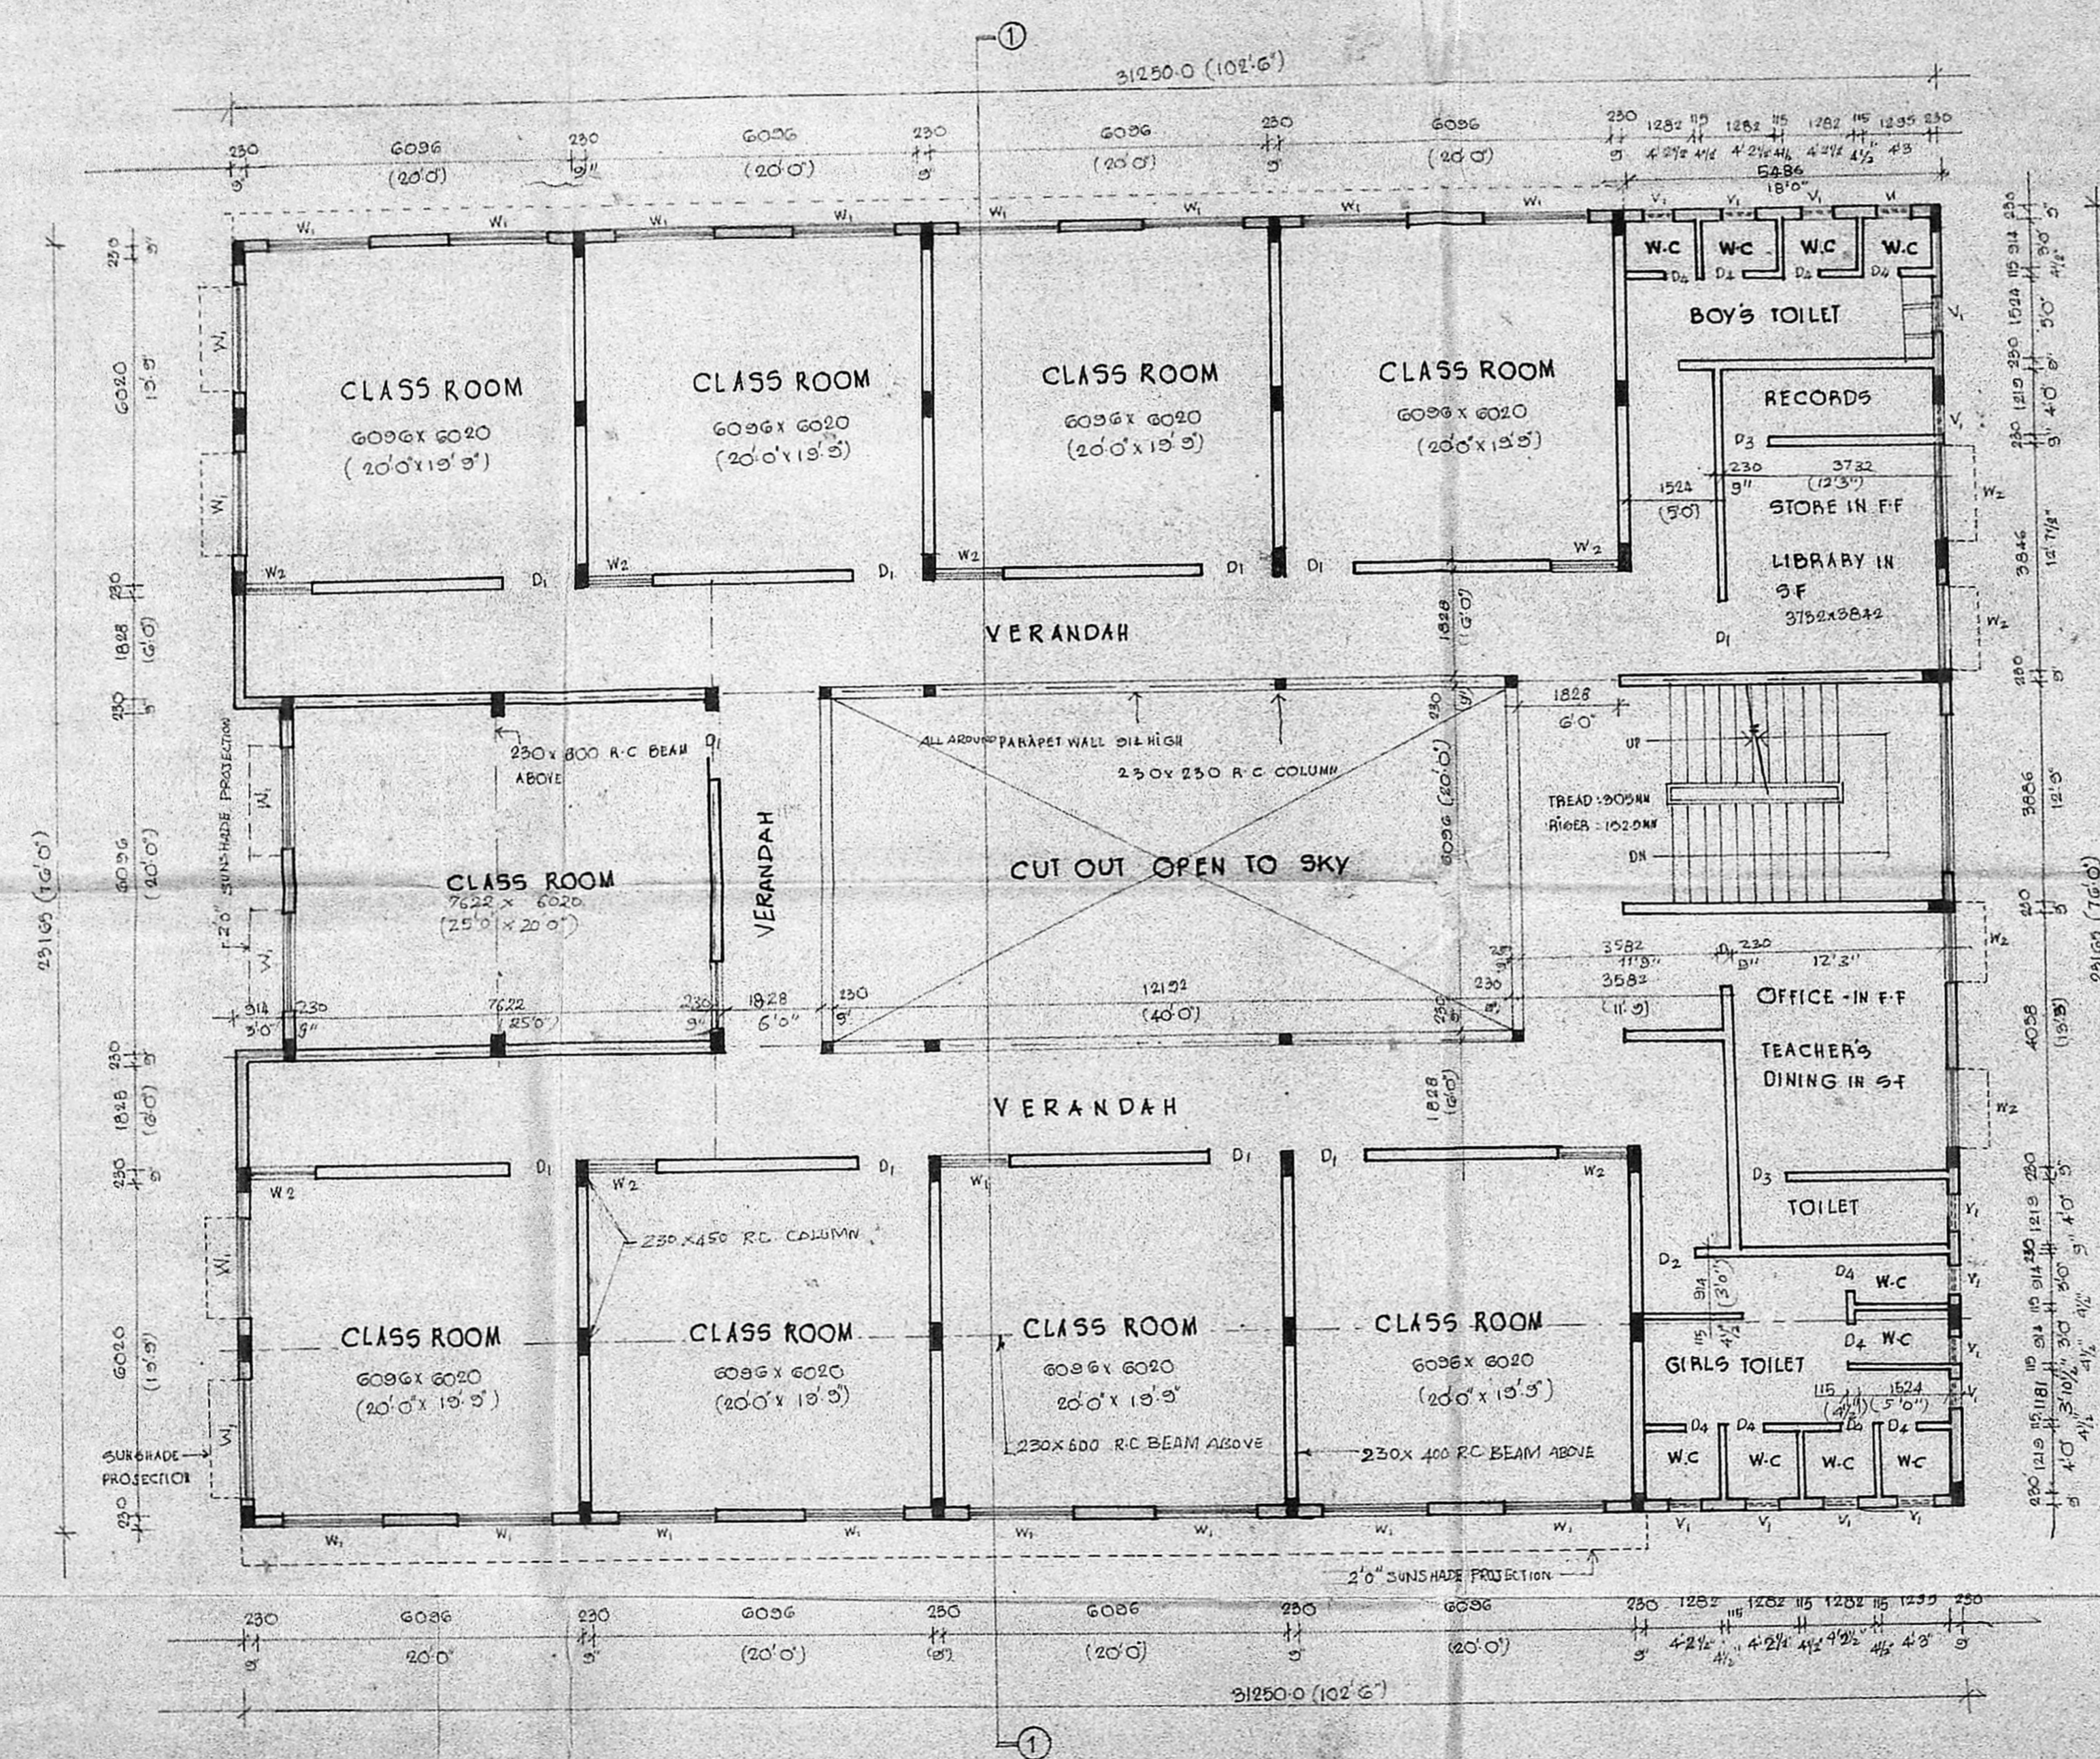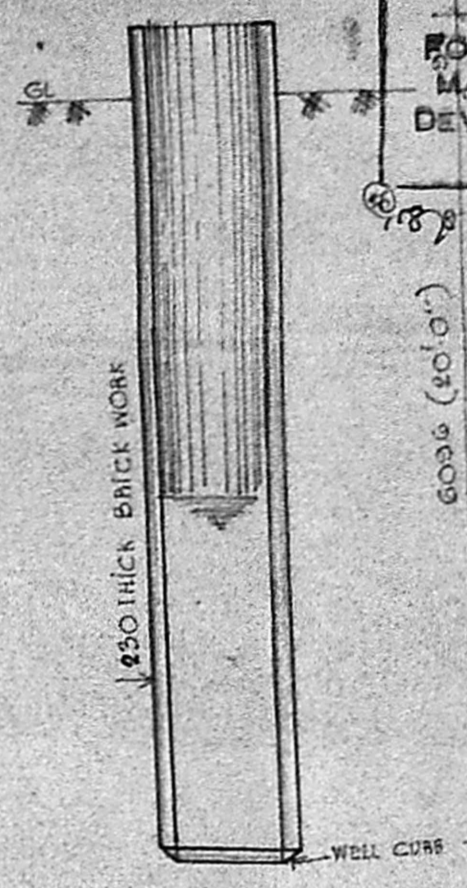

FIRST AND SECOND FLOOR PLAN

PROPOSED CONSTRUCTION SHOWN THUS


PROPOSED PRIMARY SCHOOL FOR PUNJAB ASSOCIATION
 IN BLOCK NO-11 MOGAPPUR VILLAGE SAIDAPET TALUK
 CHENGALPET DISTRICT.

Scale: 1:100 (1"=8'0") Sheet No. 2 of 4

OWNER
 THE PUNJAB ASSOCIATION (REGD.)
 General Secretary

B. A. MOHAN RAO, B.E. (Civil)
 LICENSED SURVEYOR
 Class-I, LICENCE No: 214
 No. 35, Eldams Road, Teyyanampet,
 MADRAS - 600 018.
 Tel: 453618.
 LICENSED SURVEYOR

Planning Permit No. C/10/1902/10/5
APPROVED
 SUBJECT TO THE CONDITIONS IN THIS OFFICE LETTER.
 No. S. 11/10/19/10 Date 20.8.90
 MEMBER SECRETARY
 MADRAS METROPOLITAN DEVELOPMENT AUTHORITY
 MADRAS - 600 008.

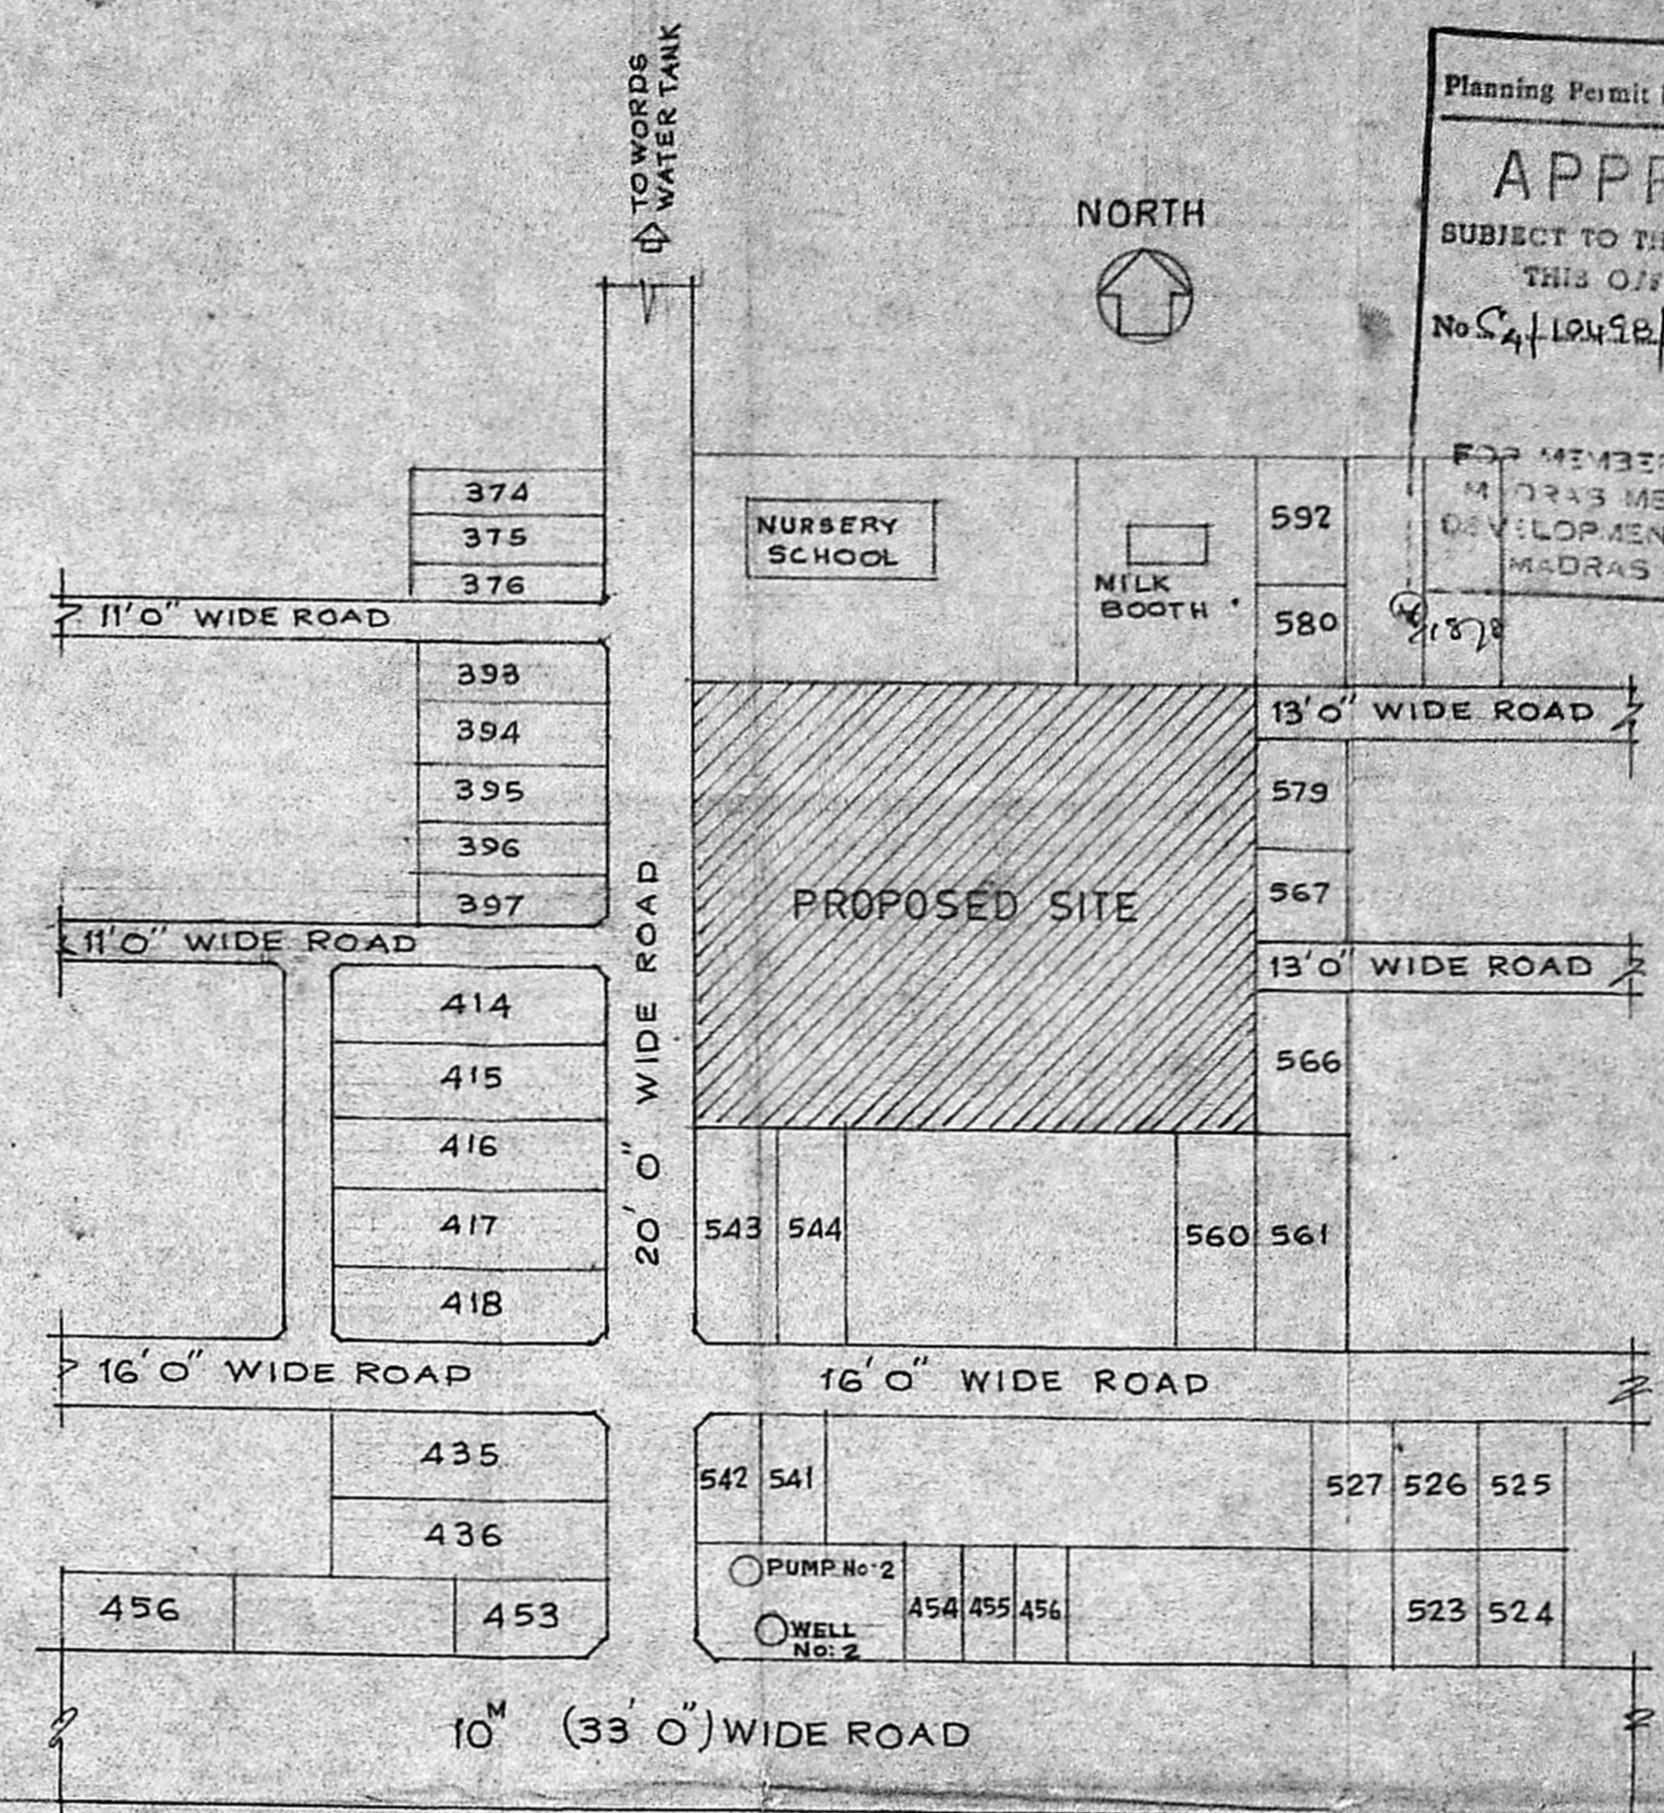

KEY PLAN

BLOCK No 11, AREA 06 GDS 2188 sq.ft.

VILLAGE - MOGAPPAIR
 TALUK - SAIDAPET
 DISTRICT - CHENGLEPET

PROPOSED CONSTRUCTION SHOWN THUS
 EXISTING ROADS SHOWN THUS

PROPOSED PRIMARY SCHOOL FOR PUNJAB ASSOCIATION IN BLOCK No 11 MOGAPPAIR VILLAGE SAIDAPET TALUK CHENGLEPET DISTRICT


SCALE 1:100 (1" = 8' 0") SHEET No 4 OF 4

FOR THE PUNJAB ASSOCIATION (REGD.)
M. Mohan
 General Secretary

OWNER

B. A. Mohan Rao
B. A. MOHAN RAO, B.E. (Civil)
 LICENSED SURVEYOR
 Class-I, LICENCE No: 214
 No. 35, Eldams Road, Teyampet,
 MADRAS - 600 018.
 Tel: 453618.

LICENSED SURVEYOR

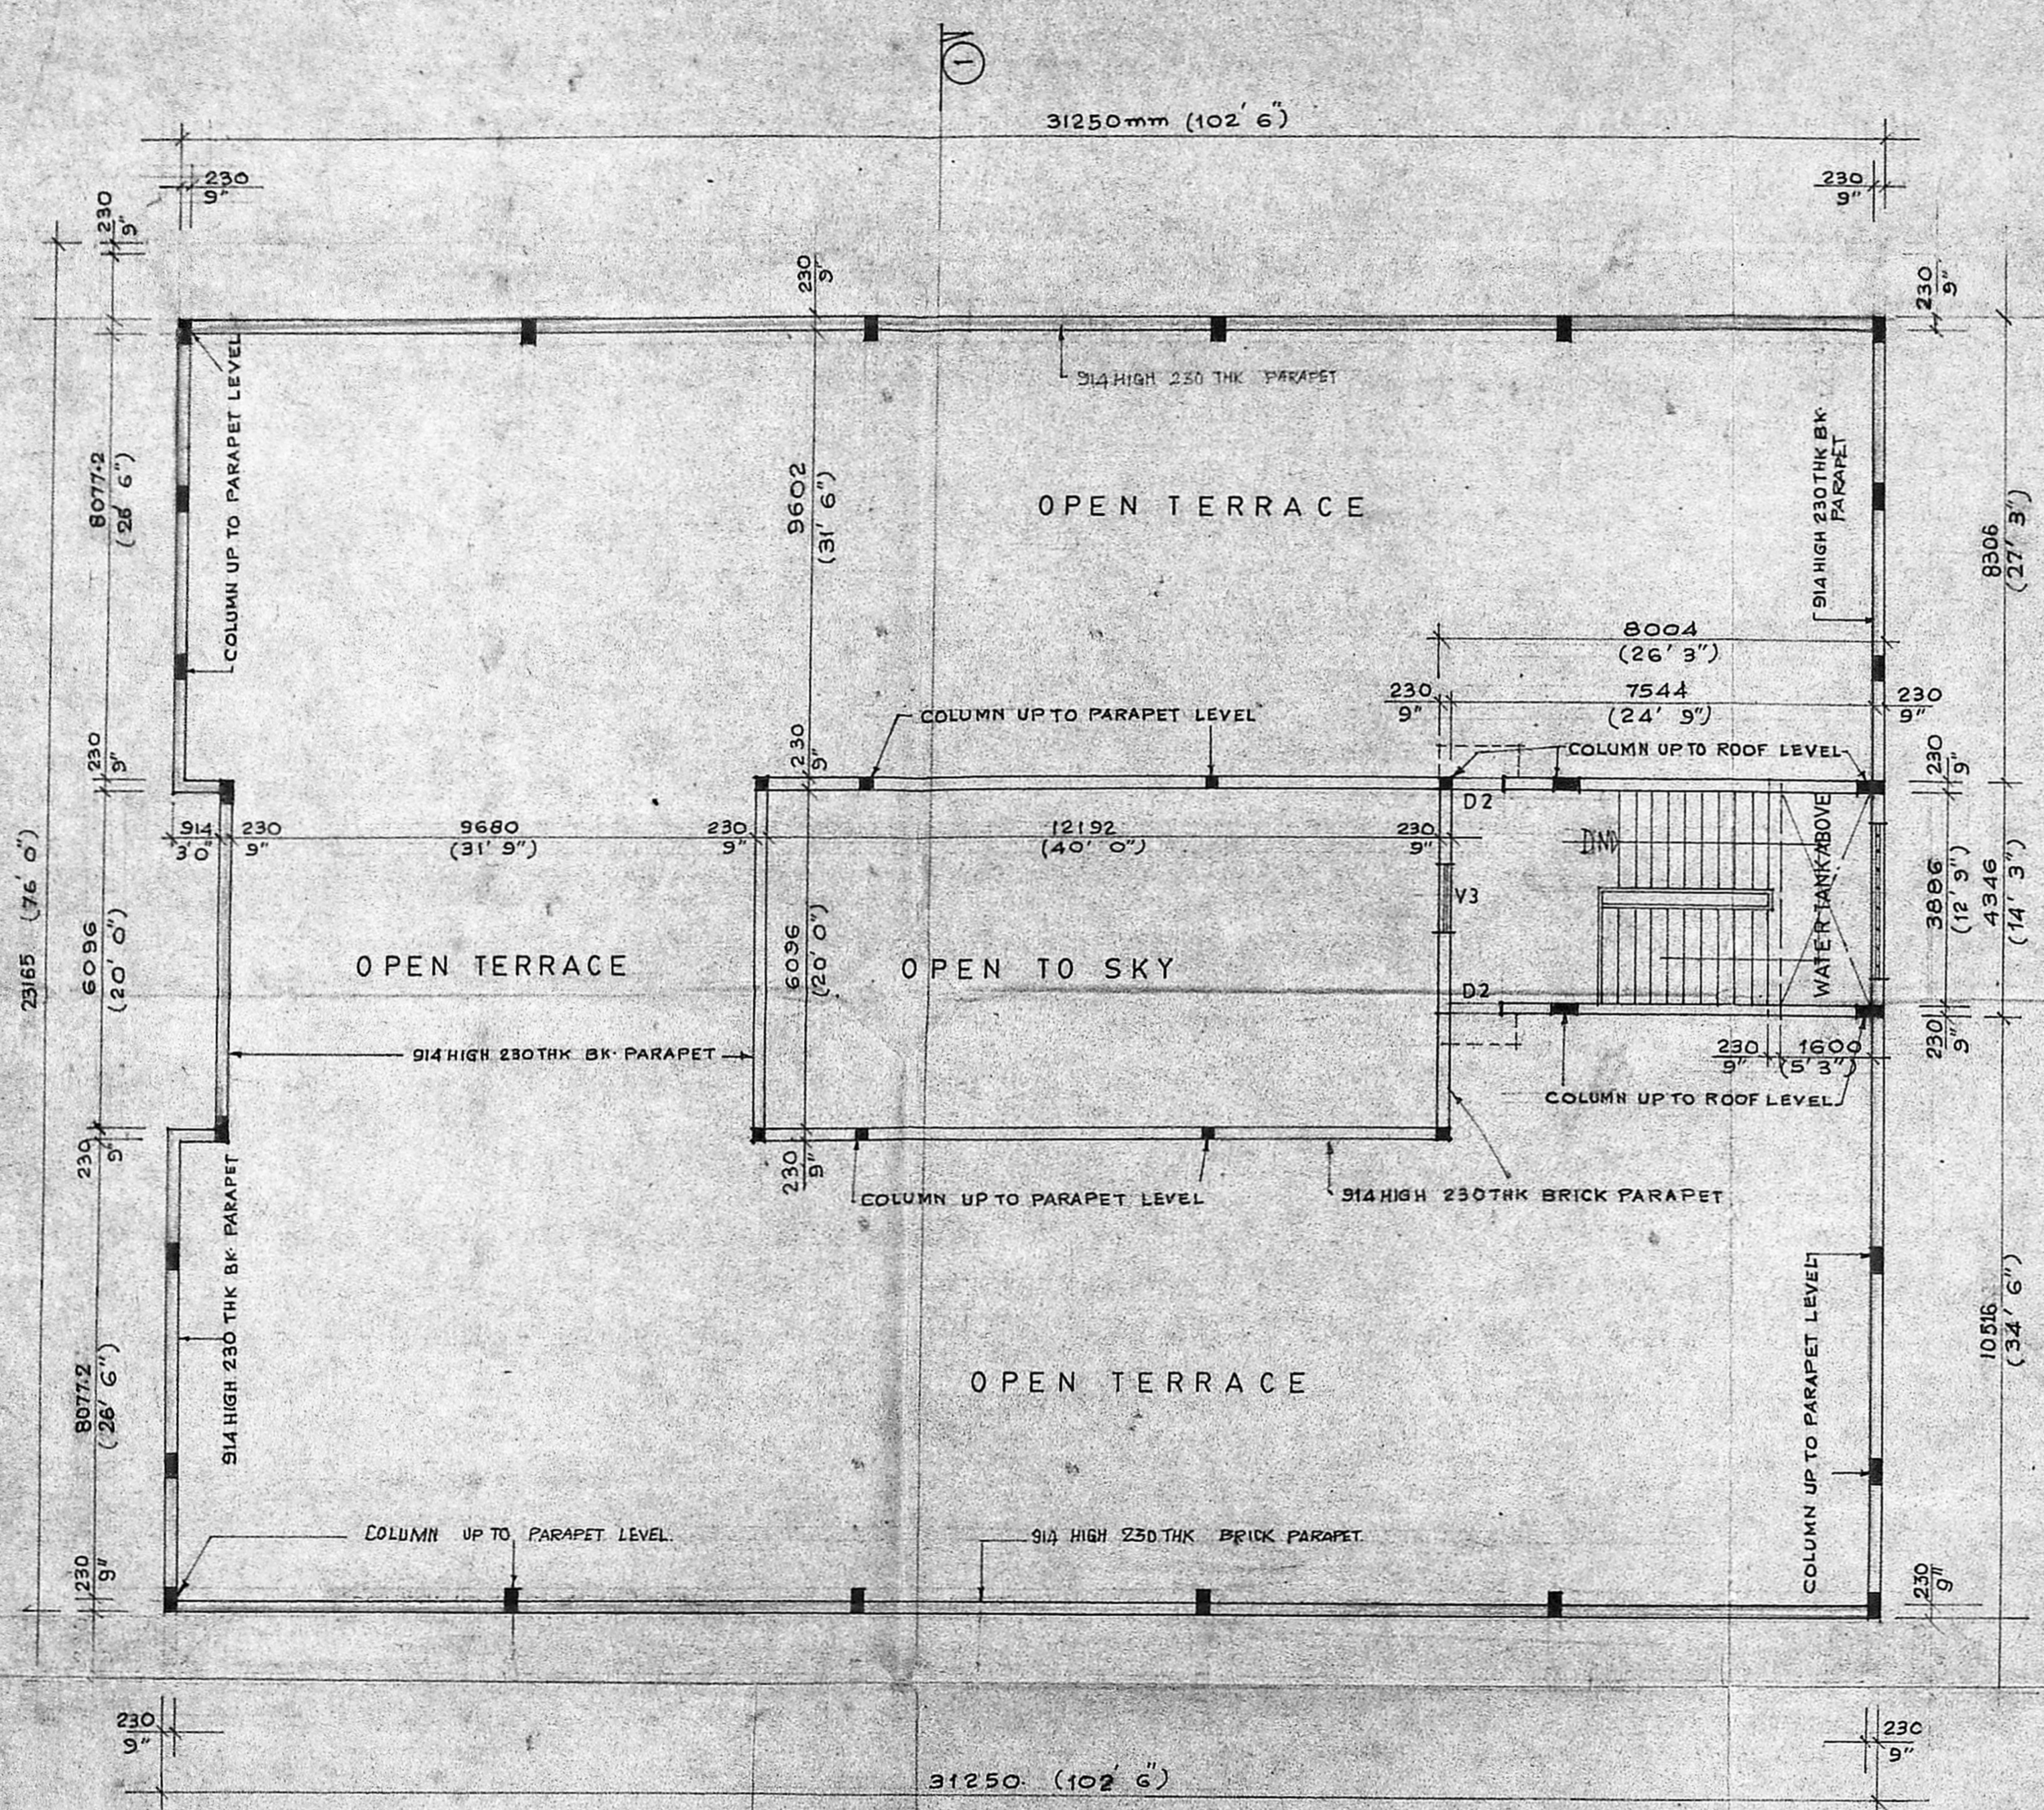

TERRACE PLAN


Planning Permit No. C/PR/1902/05

APPROVED

SUBJECT TO THE CONDITIONS IN THIS OFFICE LETTER.


No. 2/10458/12 Date 20.8.20

FOR MEMBER SECRETARY
MADRAS METROPOLITAN
DEVELOPMENT AUTHORITY
MADRAS - 600 008.

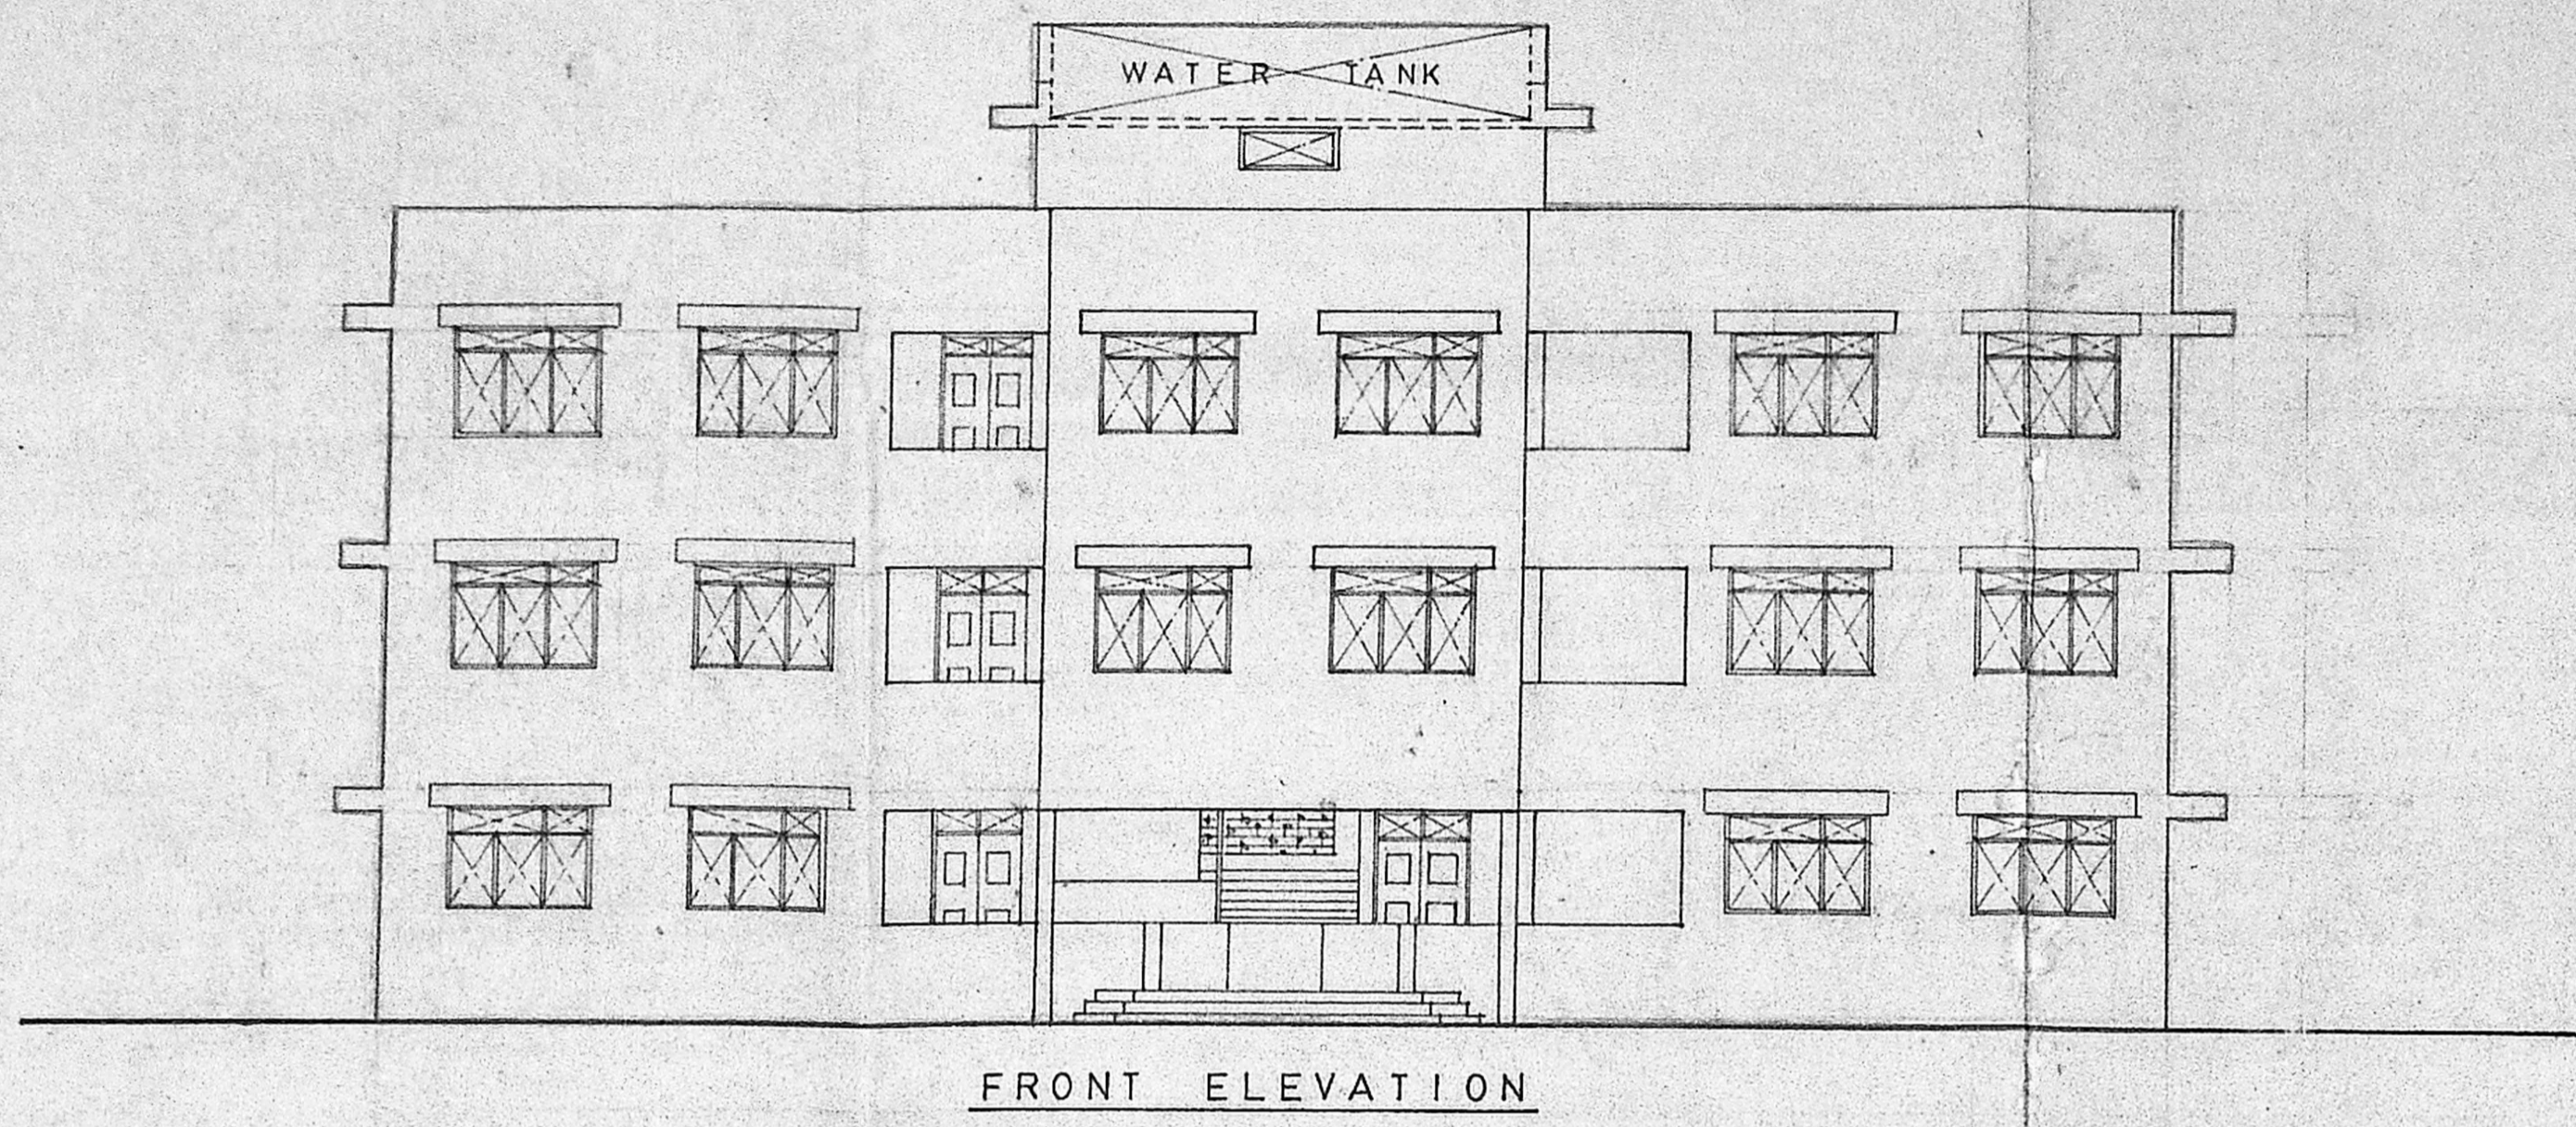

PROPOSED CONSTRUCTION SHOWN THUS

PROPOSED PRIMARY SCHOOL FOR PUNJAB ASSOCIATION IN BLOCK No. 11, MOGAPPAIR VILLAGE, SAIDAPET TALUK, CHINGLEPET DISTRICT.

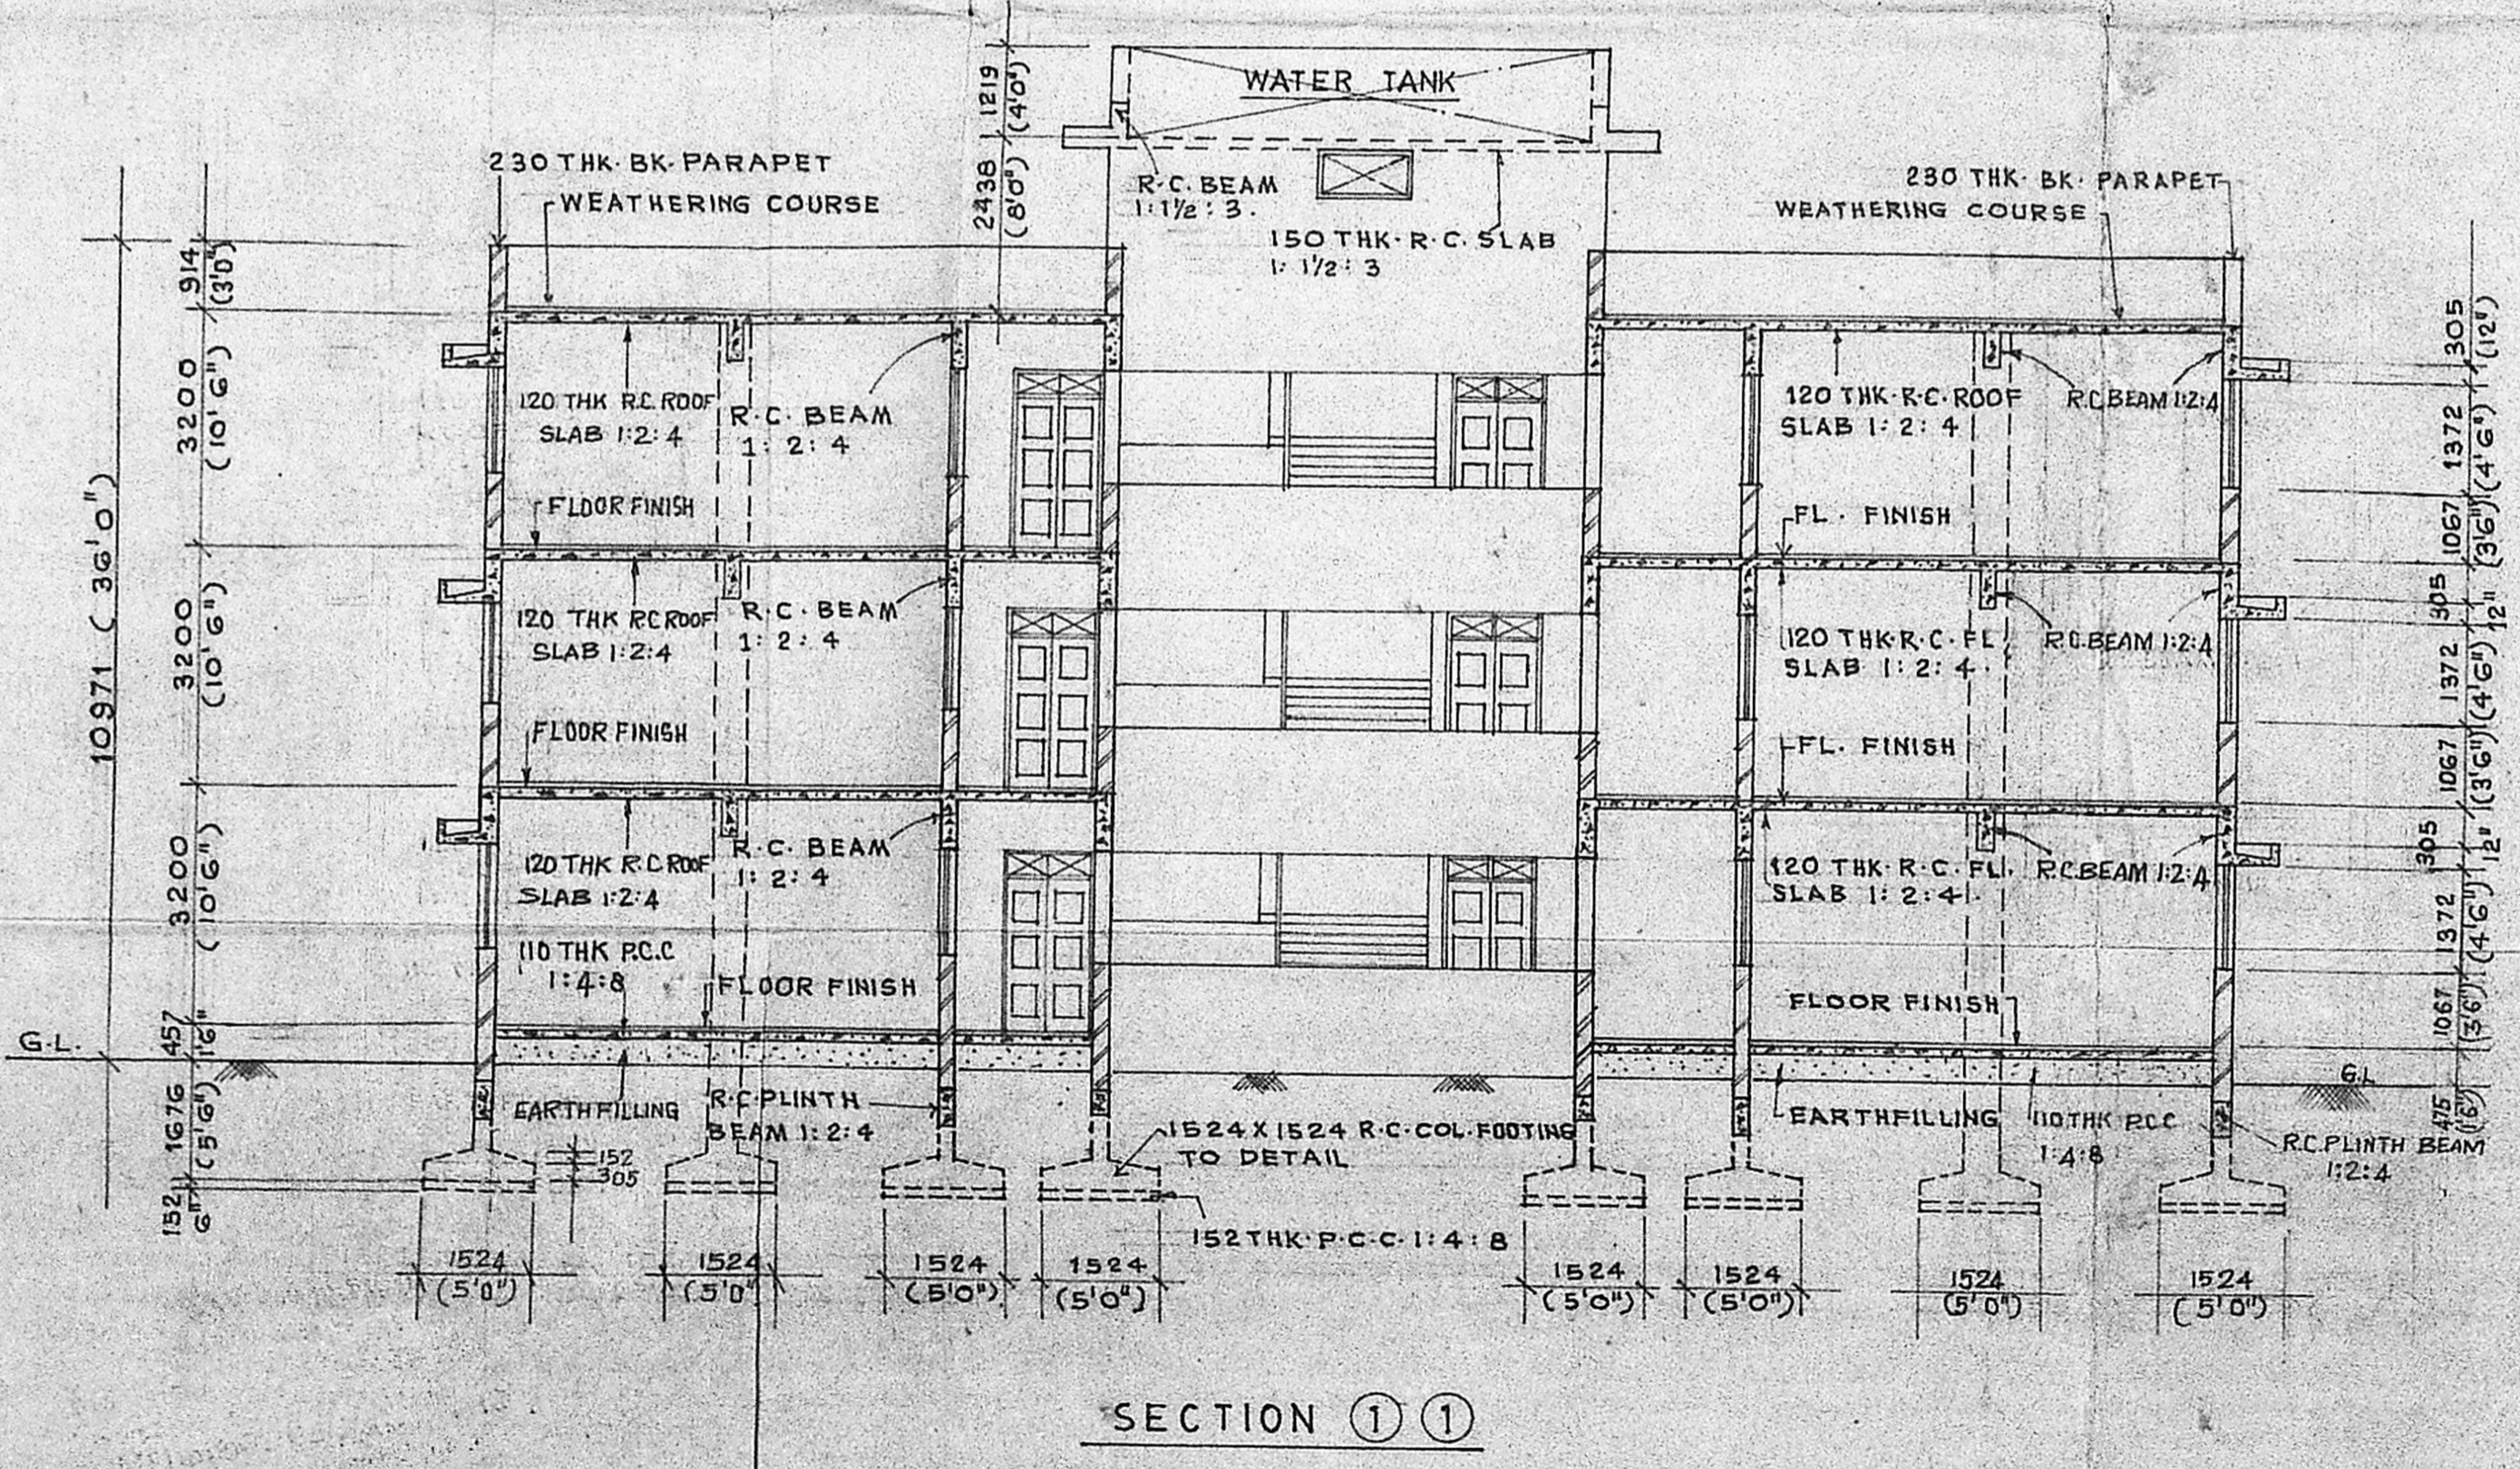

SCALE 1:100 (1" = 8'0")

SHEET No. 3 OF 4

OWNER

THE PUNJAB ASSOCIATION (REGD.)
M. Mohan
General Secretary

B. A. Mohan Rao
B. A. MOHAN RAO, B.E (Civil)
LICENSED SURVEYOR
Class-1, LICENC No: 214.
No. 35, Eldams Road, Teyampet,
MADRAS - 600 018.
Tel: 453619.

LICENSED SURVEYOR