

OFFICE USE

91
Swastika symbol

Planning Permit No. C/PP/229/50

APPROVED

SUBJECT TO THE CONDITIONS IN THIS OFFICE LETTER.

No. C/1223/50 Date: 26/3/50

FOR MEMBER SECRETARY
MADRAS METROPOLITAN
DEVELOPMENT AUTHORITY
MADRAS - 600 008.

26/3
o/c
25/3
Sewerage Sheet

SPECIFICATIONS

1. FOUNDATION WITH C.C. 1:4:8, 90 CM THICK.
2. SAND FILLING FOR FOUNDATION & BASEMENT.
3. C.C. 1:2:4 FOR LINTEL, SUNSHADE, SLAB ETC.
4. BRICKWORK IN CM 1:5, USING FIRST CLASS STOCK BRICKS.
5. FLOORING CONCRETE IN C.C. 1:5:10, 10 CM THICK
6. FLOOR FINISHING WITH CM 1:3, 10 MM THICK
7. PLASTERING WITH CM 1:5, 12MM THICK.
8. COLOUR WASHING TWO COATS OVER ONE COAT OF WHITE WASHING.
9. WEATHERING COURSE WITH BRICK JELLY LIME CONCRETE.
10. PRESSED TILES ARE FINISHED WITH CM 1:3.


JOINERY DETAILS

- C.W. DOOR D - 4'-0" x 8'-0" (122x244)
- C.W. DOOR D₁ - 3'-0" x 7'-0" (91x214)
- C.W. DOOR D₂ - 2'-0" x 6'-6" (61x198)
- C.W. WINDOW W - 5'-0" x 4'-6" (152x137)
- C.W. WINDOW W₁ - 4'-0" x 4'-6" (122x137)
- VENTILATOR V - 2'-0" x 1'-6" (61x46)

AREA DETAILS

- AREA OF PLOT - 3480 SFT (323 M²)
- PLINTH AREA OF EXT. - 594 SFT (55 M²)
- PLINTH AREA OF PRO - 1267 SFT (118 M²)
- PLOT COVERAGE - 53%
- FLOOR SPACE INDEX - 0.53


ENGEEV CONSTRUCTIONS
ENGINEERS & CONSULTANTS
229, M.T.H. ROAD, AMBATTUR,
MADRAS-53. PHONE: 682191.

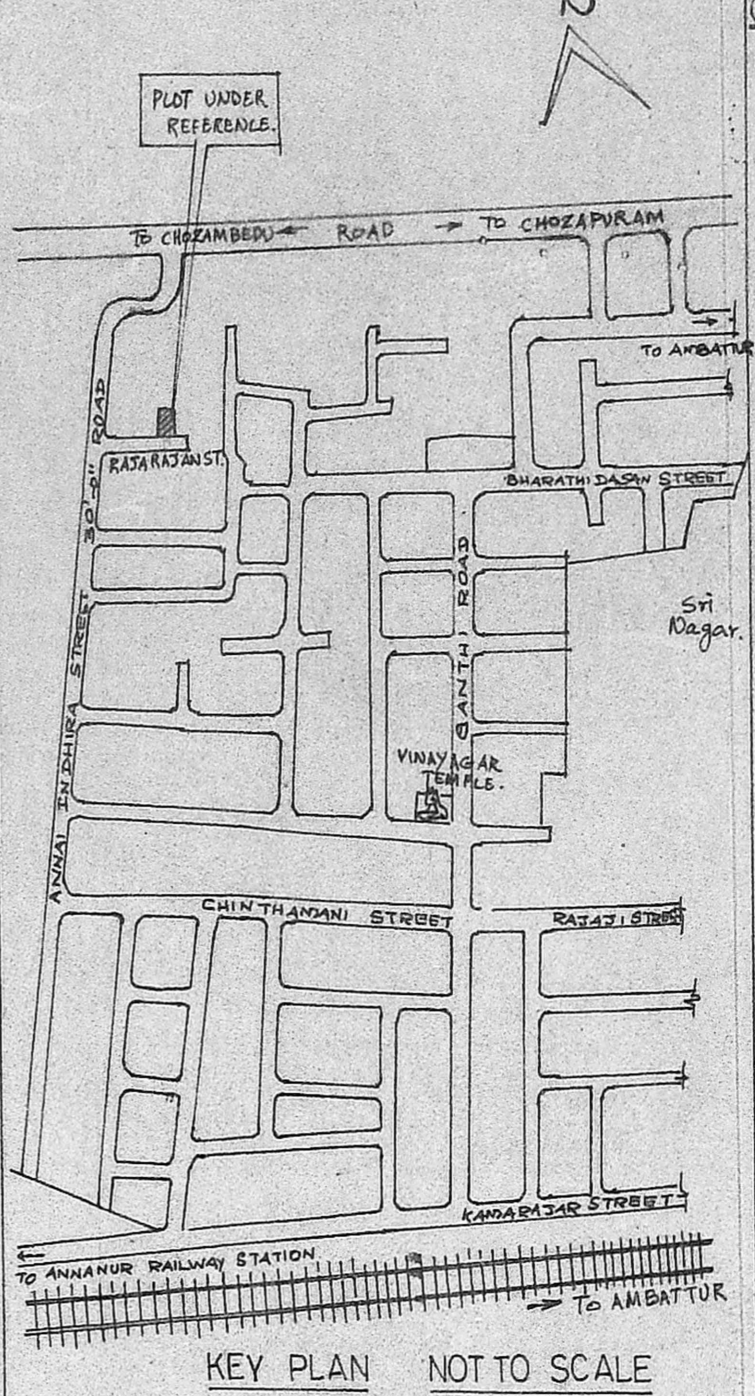

KEY PLAN NOT TO SCALE

LICENSED SURVEYOR

K. Ganesan
K. GANESAN, D.C.B.S.W.,
LICENSED SURVEYOR,
Ambattu & Avadi Townships
ENGEEV CONSTRUCTIONS
229, M.T.H. ROAD,
AMBATTUR, MADRAS-600 053
PHONE: 682191.

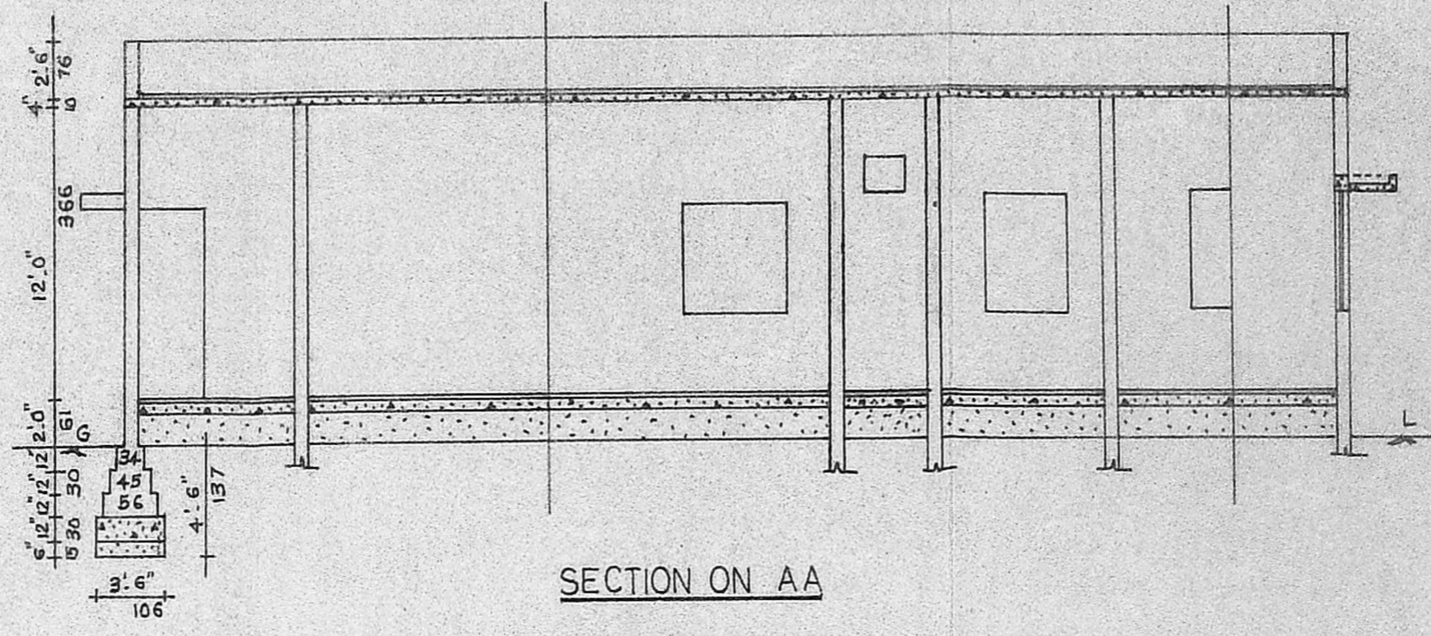


SECTION ON AA

DETAILED PLAN SHOWING THE PROPOSED ADDITIONS TO THE
EXISTING BUILDING FOR KALAIMAGAL MATRICULATION SCHOOL IN S.NO.
540/6, THIRUMULLAIVOYAL VILLAGE AT PLOT NO.8, SENTHIL NAGAR,
SAIDAPET TALUK, CHENGAI ANNA DISTRICT.

AVADI TOWNSHIP LIMIT.

SCALE 1:100

ALL DIMENSIONS ARE IN CM AND FEET.

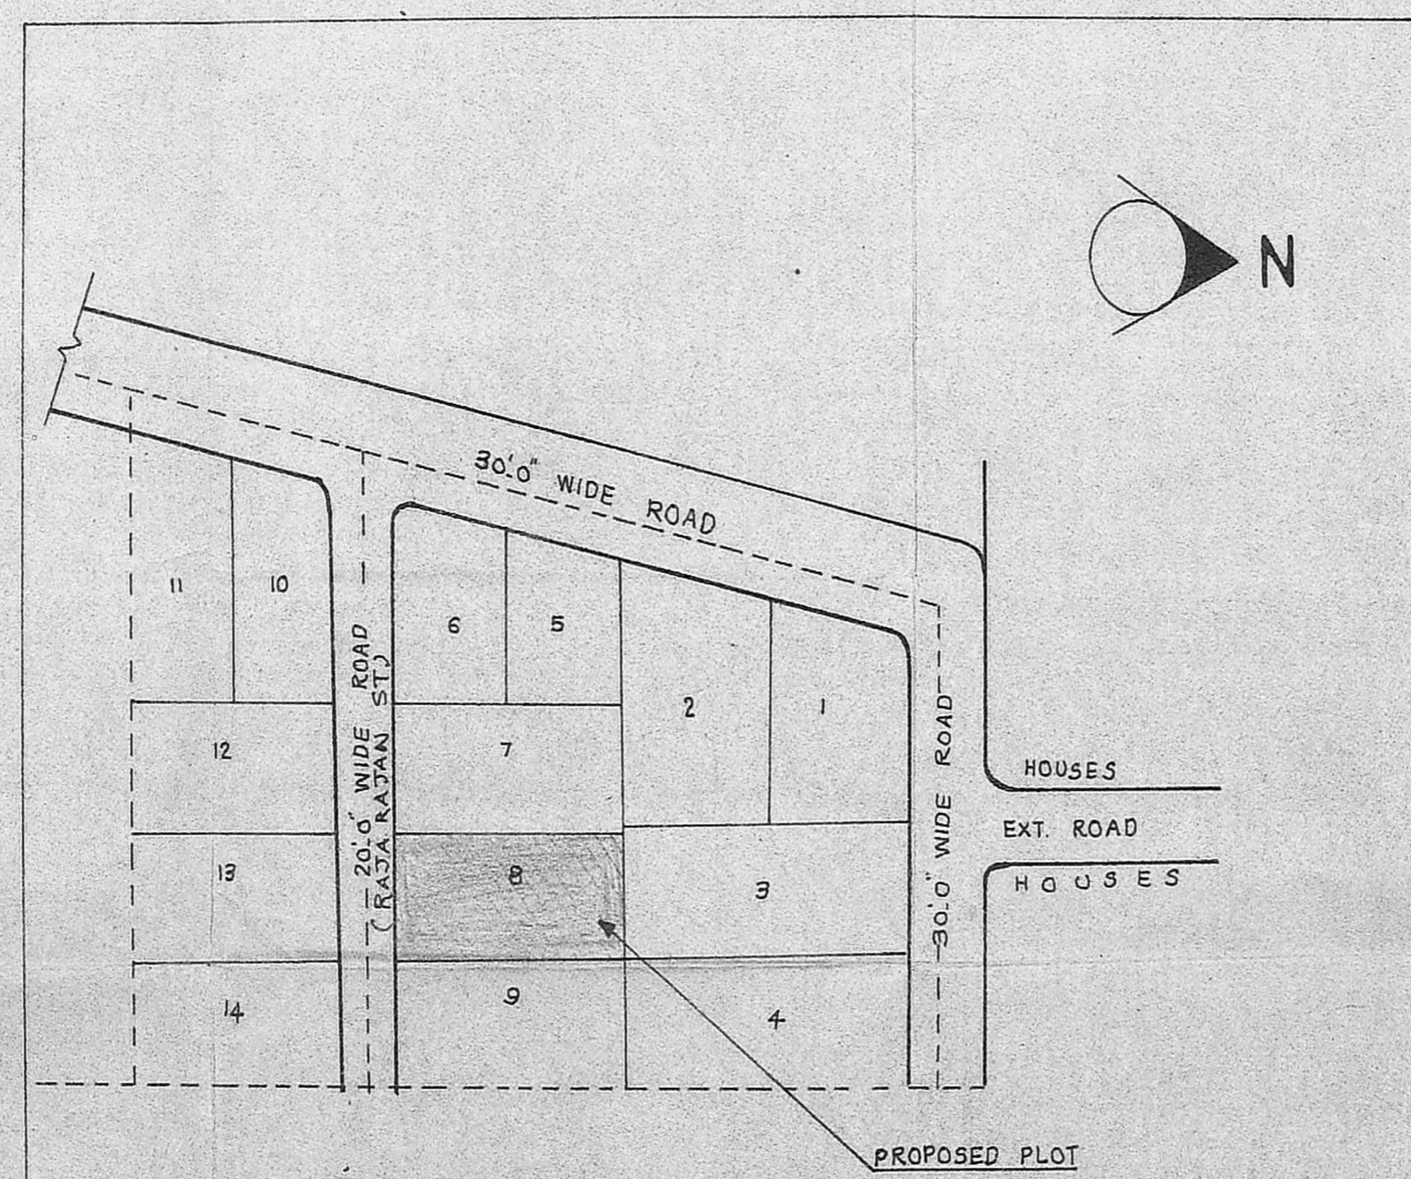


SUB-DIVISION PLAN


COLOUR INDEX

- PROPOSED - [Red Box] ROADS - [Black Box]
- EXISTING - [White Box] BOUNDARY - [Grey Box]

[Signature]
SIGNATURE OF OWNER

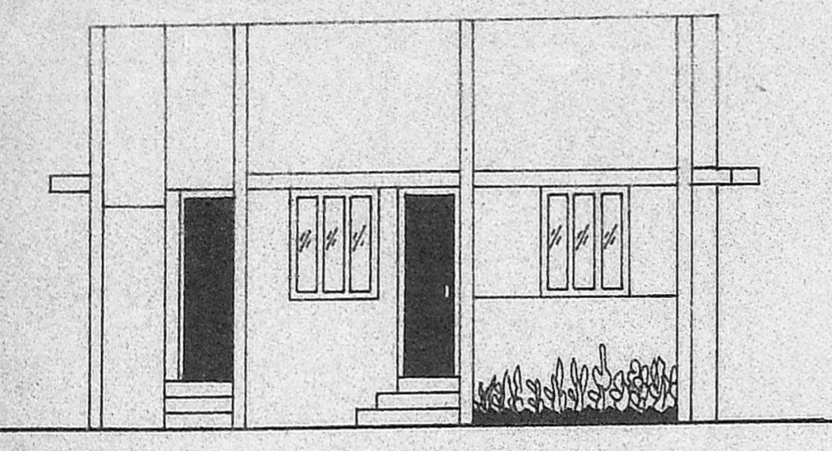

FRONT ELEVATION

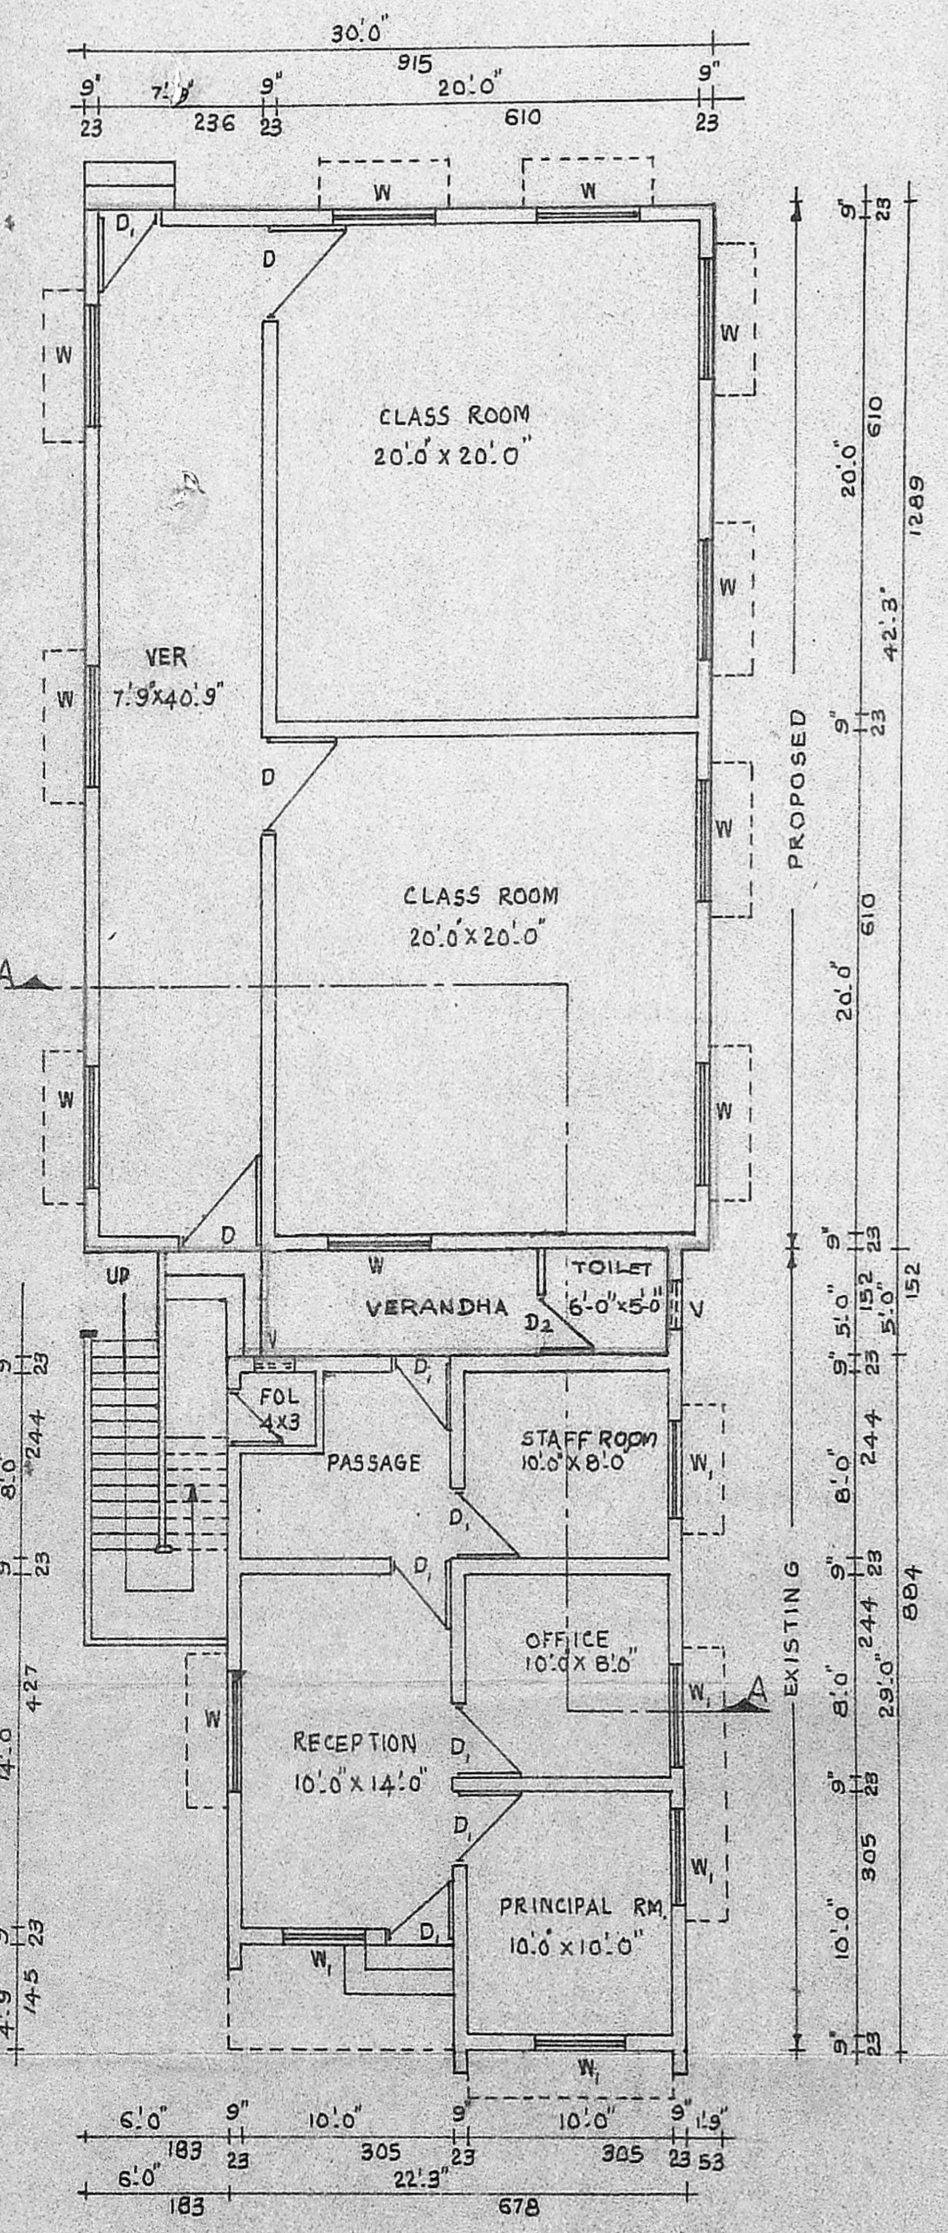

PROPOSED

EXISTING