


FRONT ELEVATION (EST SIDE)

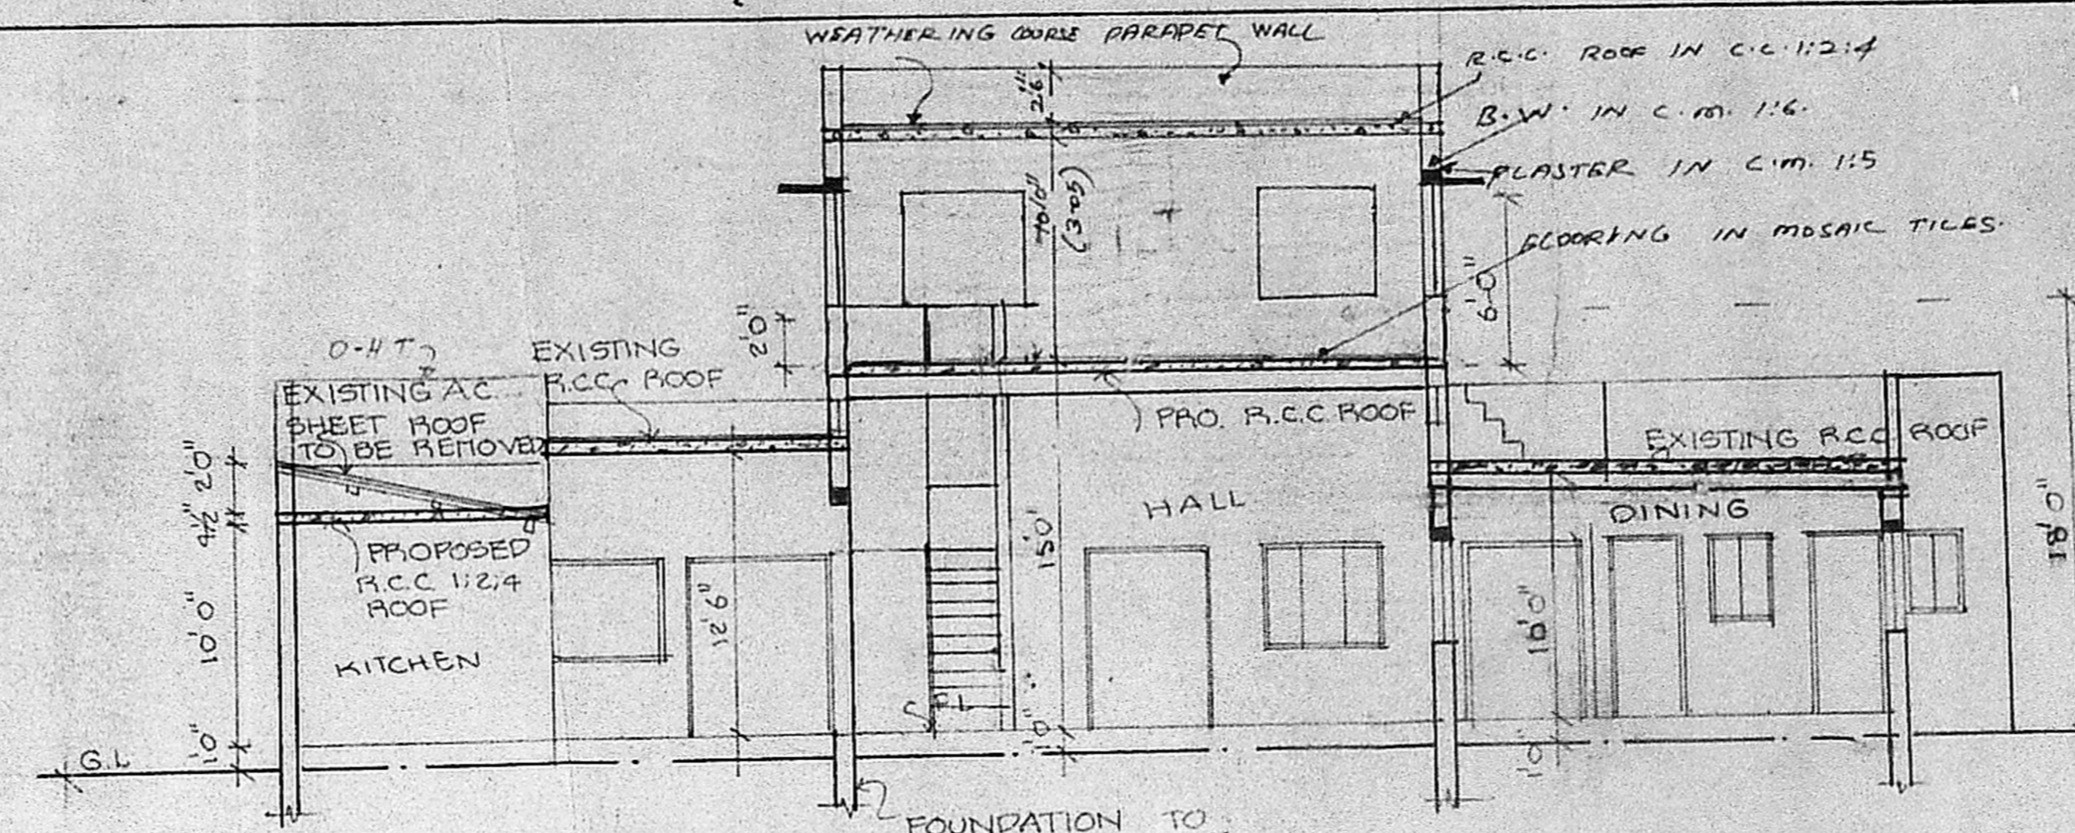


SECTION ON "XOYZ"

Planning Permit No. C.100/223/193
APPROVED
 SUBJECT TO THE CONDITIONS IN THIS OFFICE LETTER
 No. 54/12/12/5204/5-11-79
 FOR MEMBER SECRETARY
 MADRAS METROPOLITAN DEVELOPMENT AUTHORITY
 MADRAS - 600 008


COMPOUND WALL ELEVATION

PLAN SHOWING THE PROPOSED CHANGE OF ROOF (PARTLY) TO THE EXISTING BUILDING FOR PERAMBUR ANNADANA SAMAJAM AT DOOR NO 3, TEENAKSHI STREET, PERAMBUR, MADRAS - 600 011. P.S. NO 395/47 OF BLOCK NO 23, CORPORATION DIVISION NO


SCALE: 1"=8' (1:100)

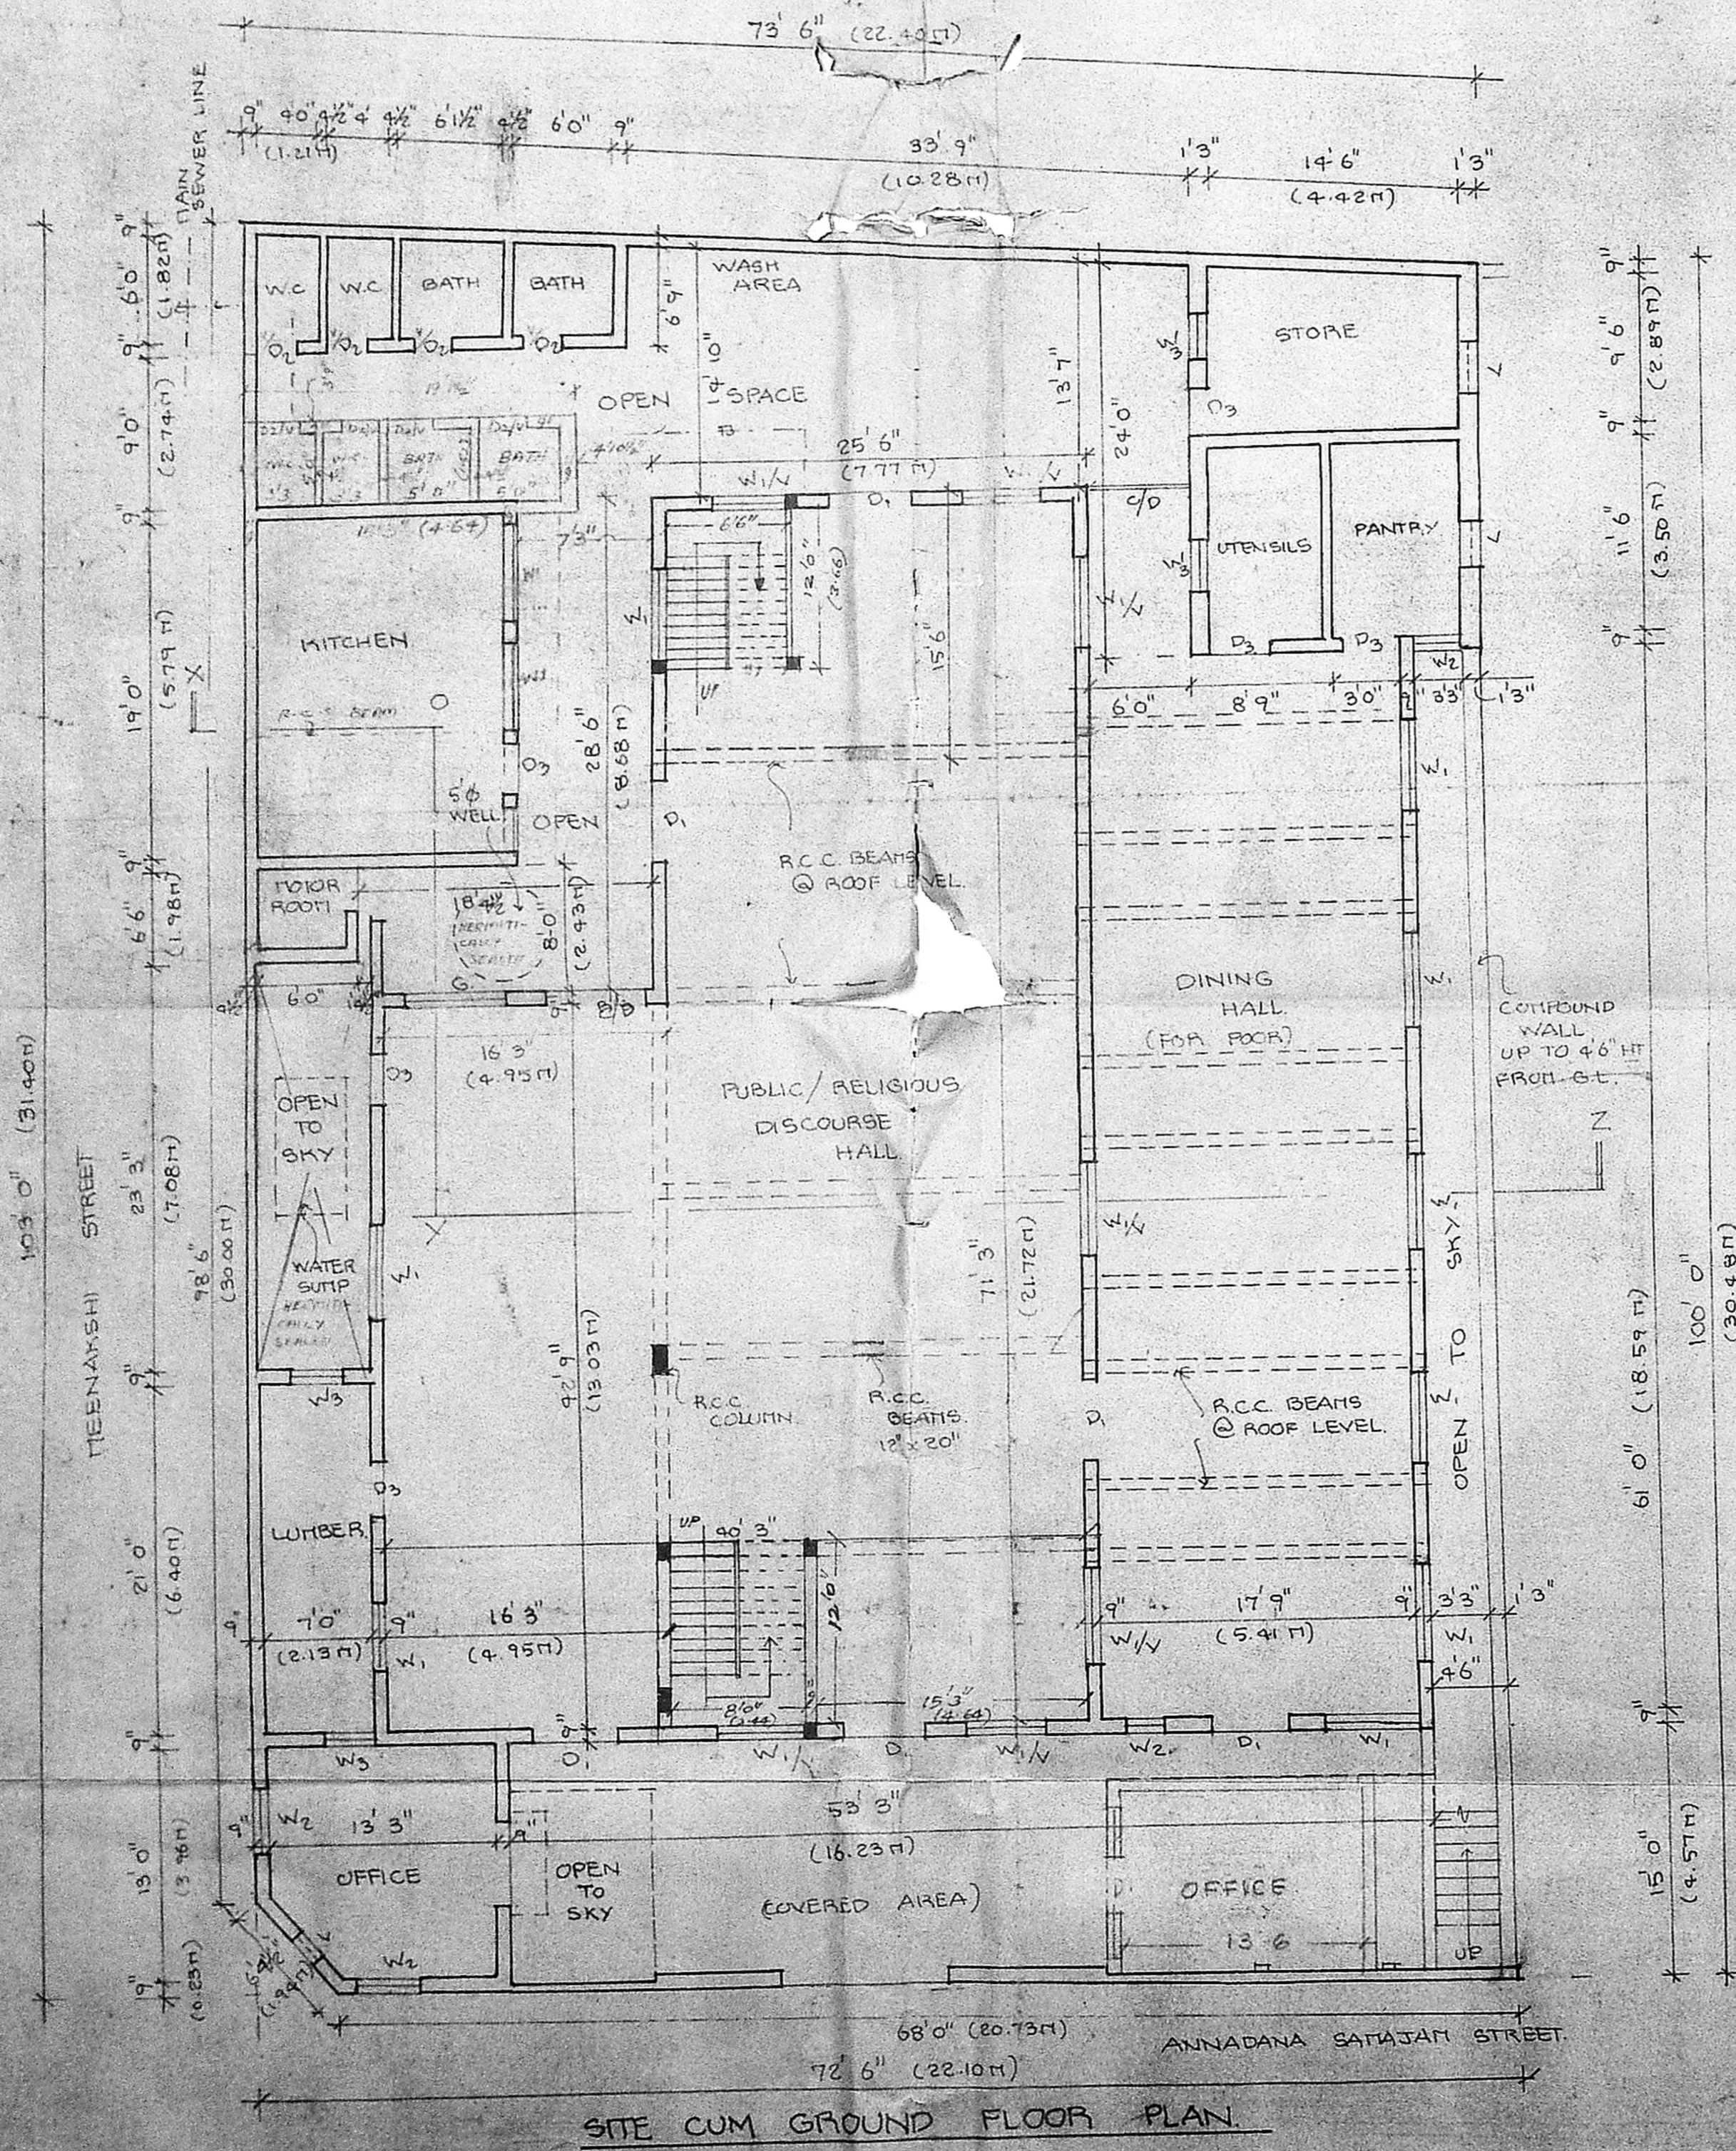

SITE CUM GROUND FLOOR PLAN

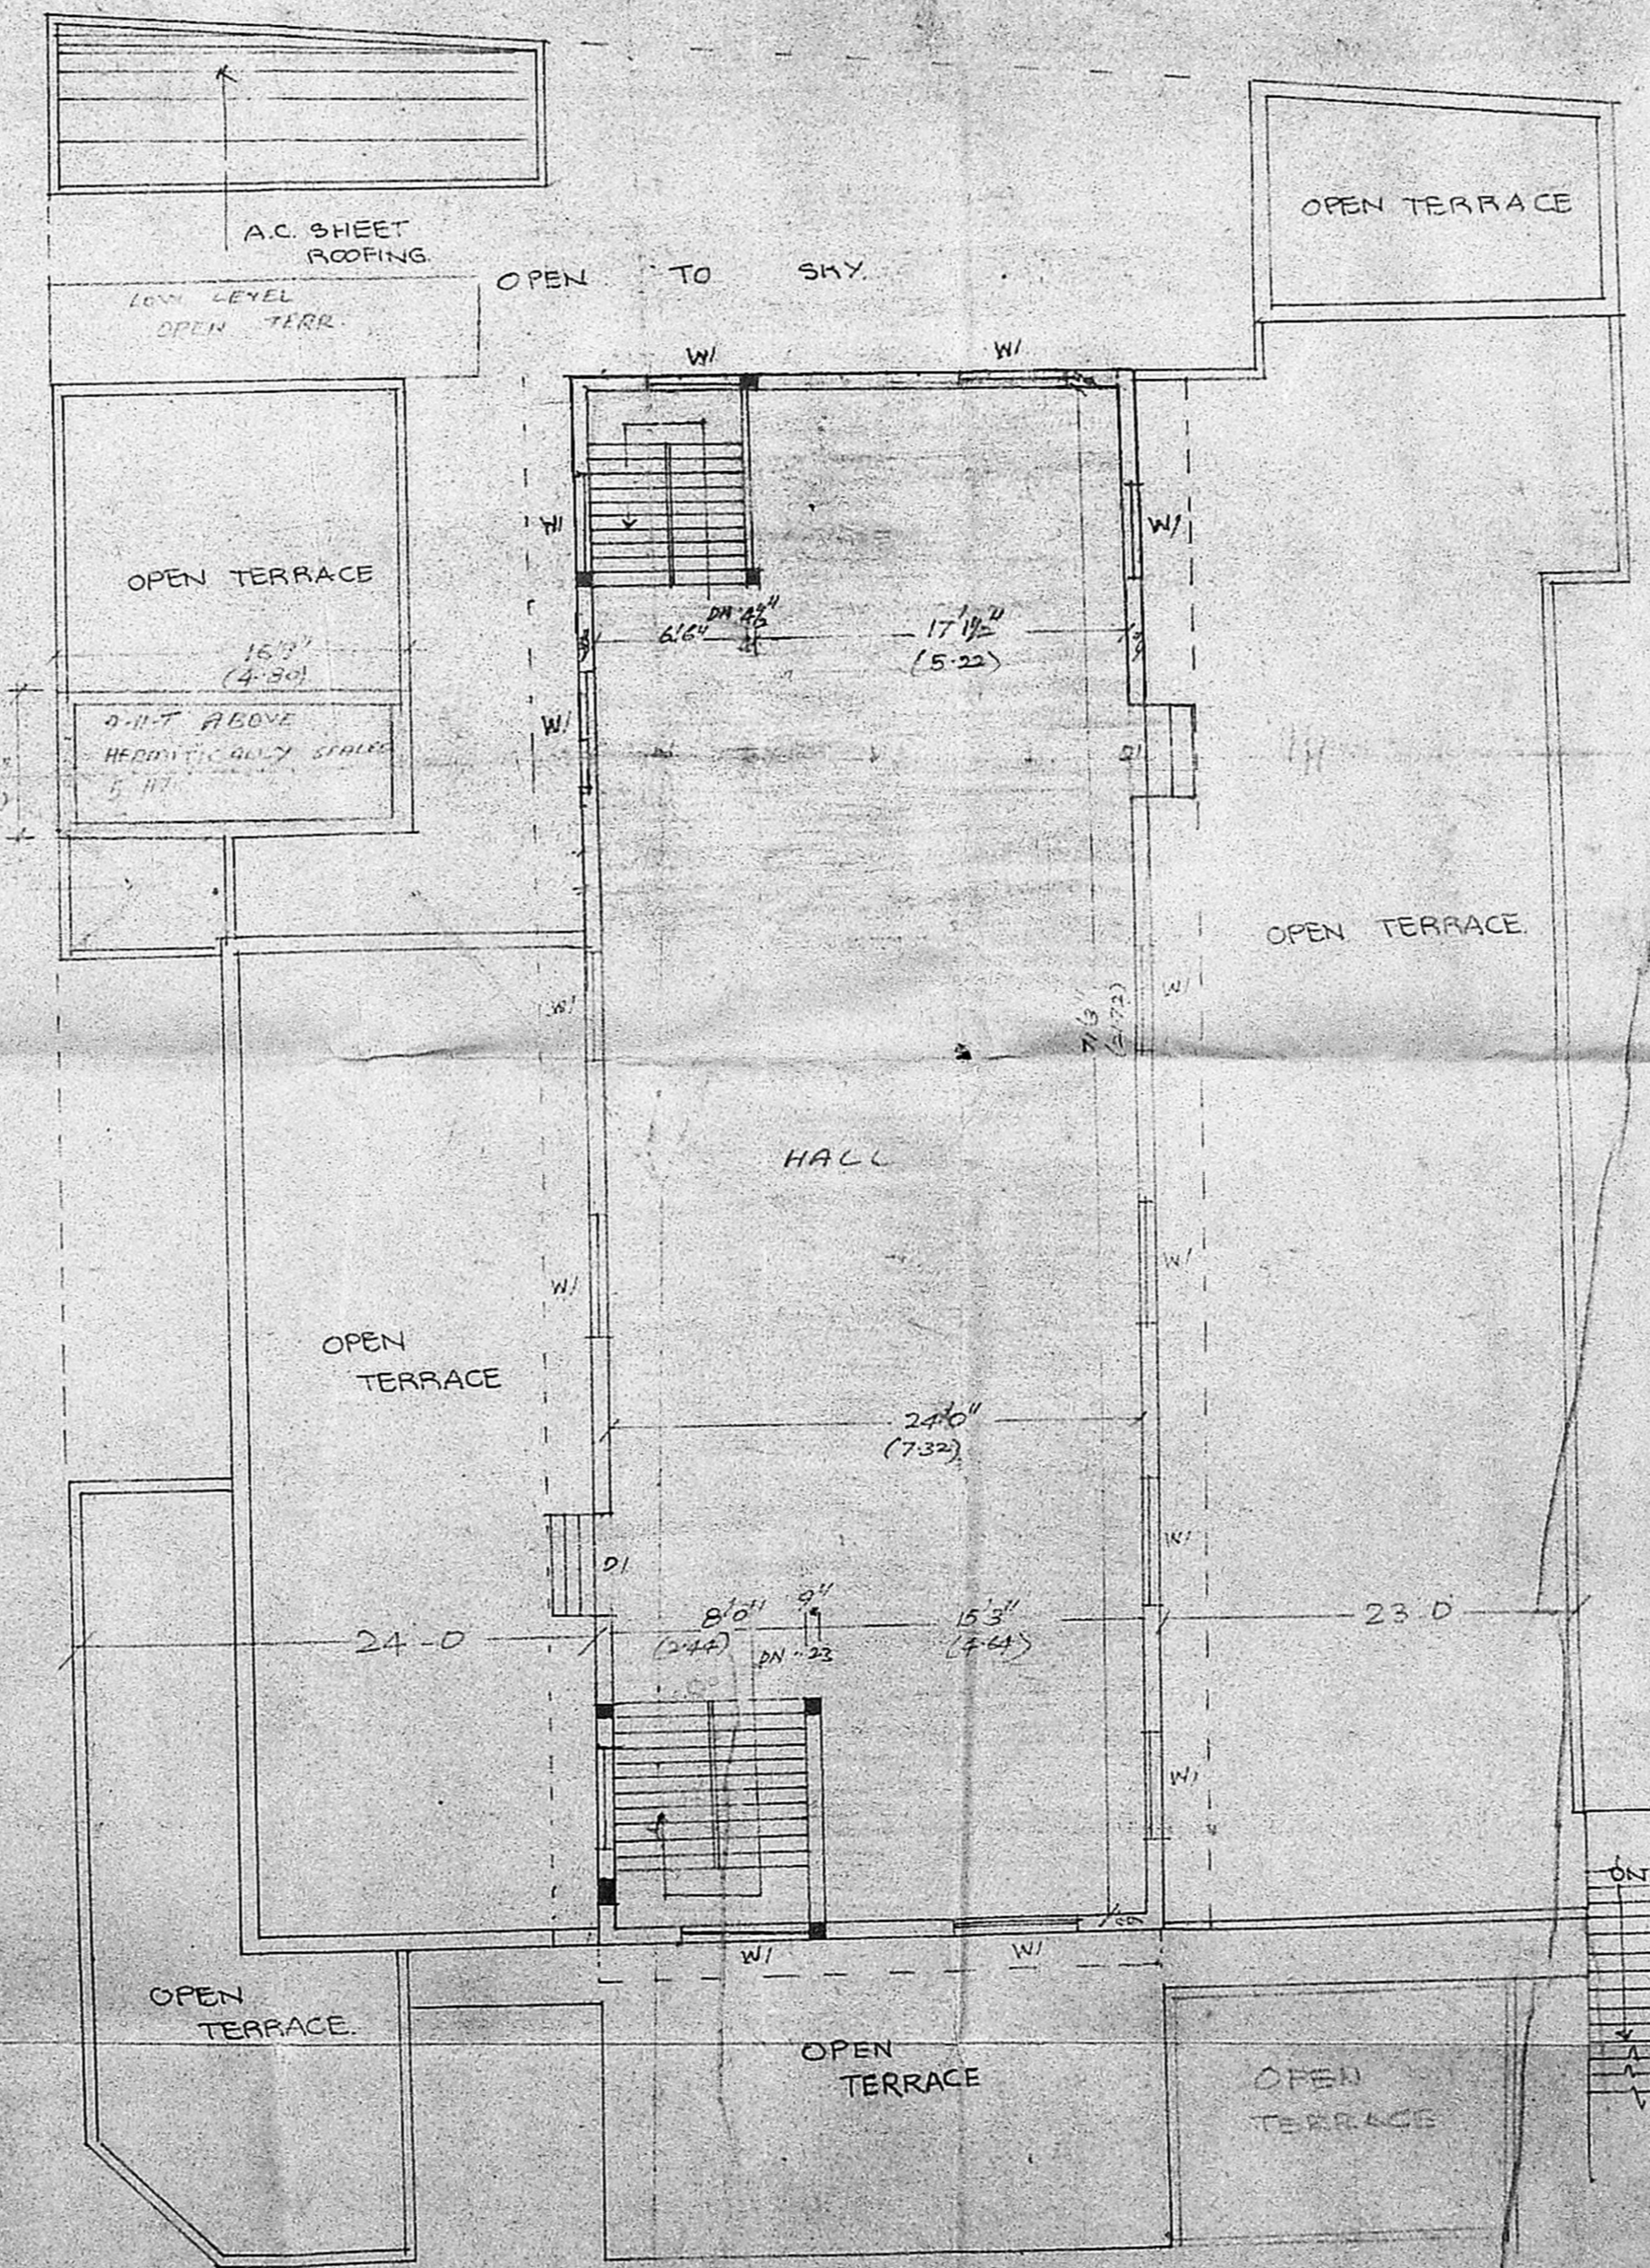


ROOF PLAN

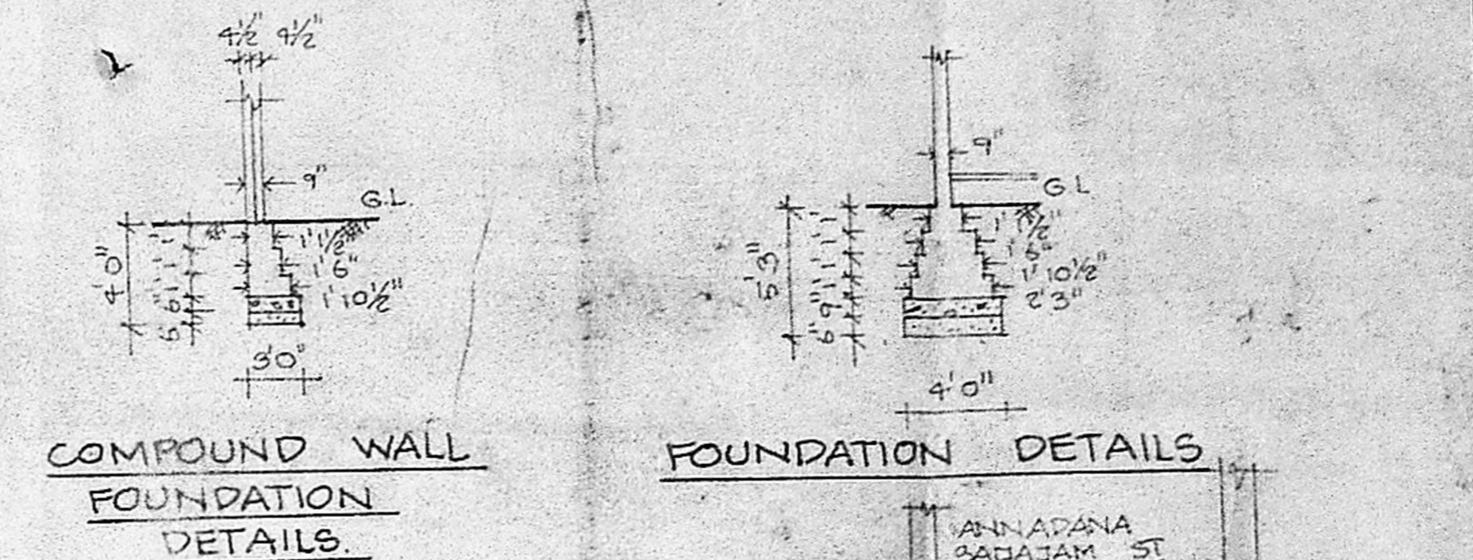


COMPOUND WALL FOUNDATION DETAILS

FOUNDATION DETAILS

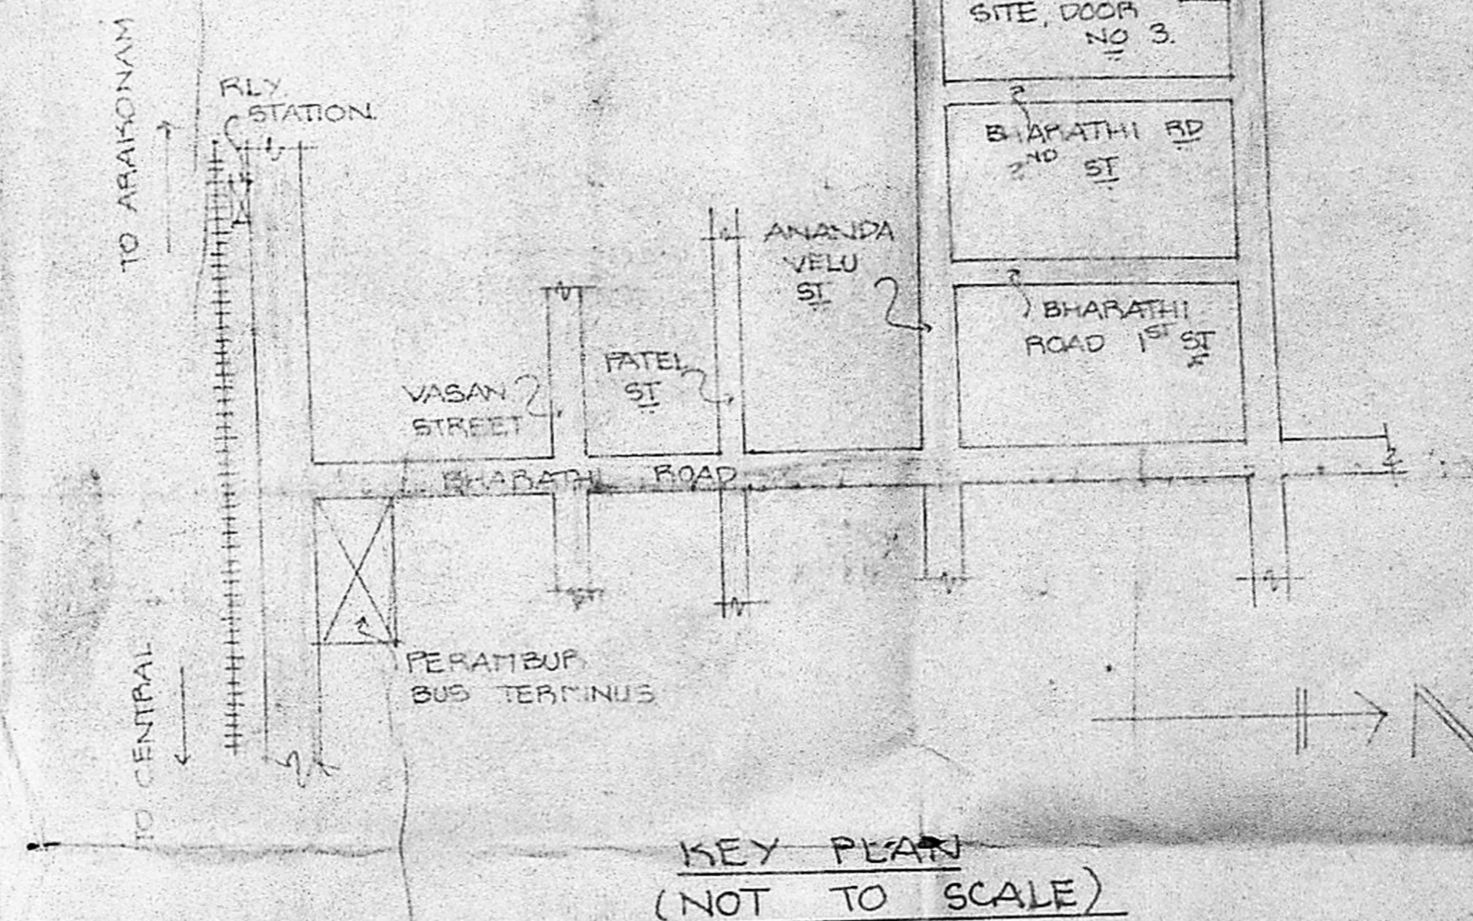

KEY PLAN (NOT TO SCALE)

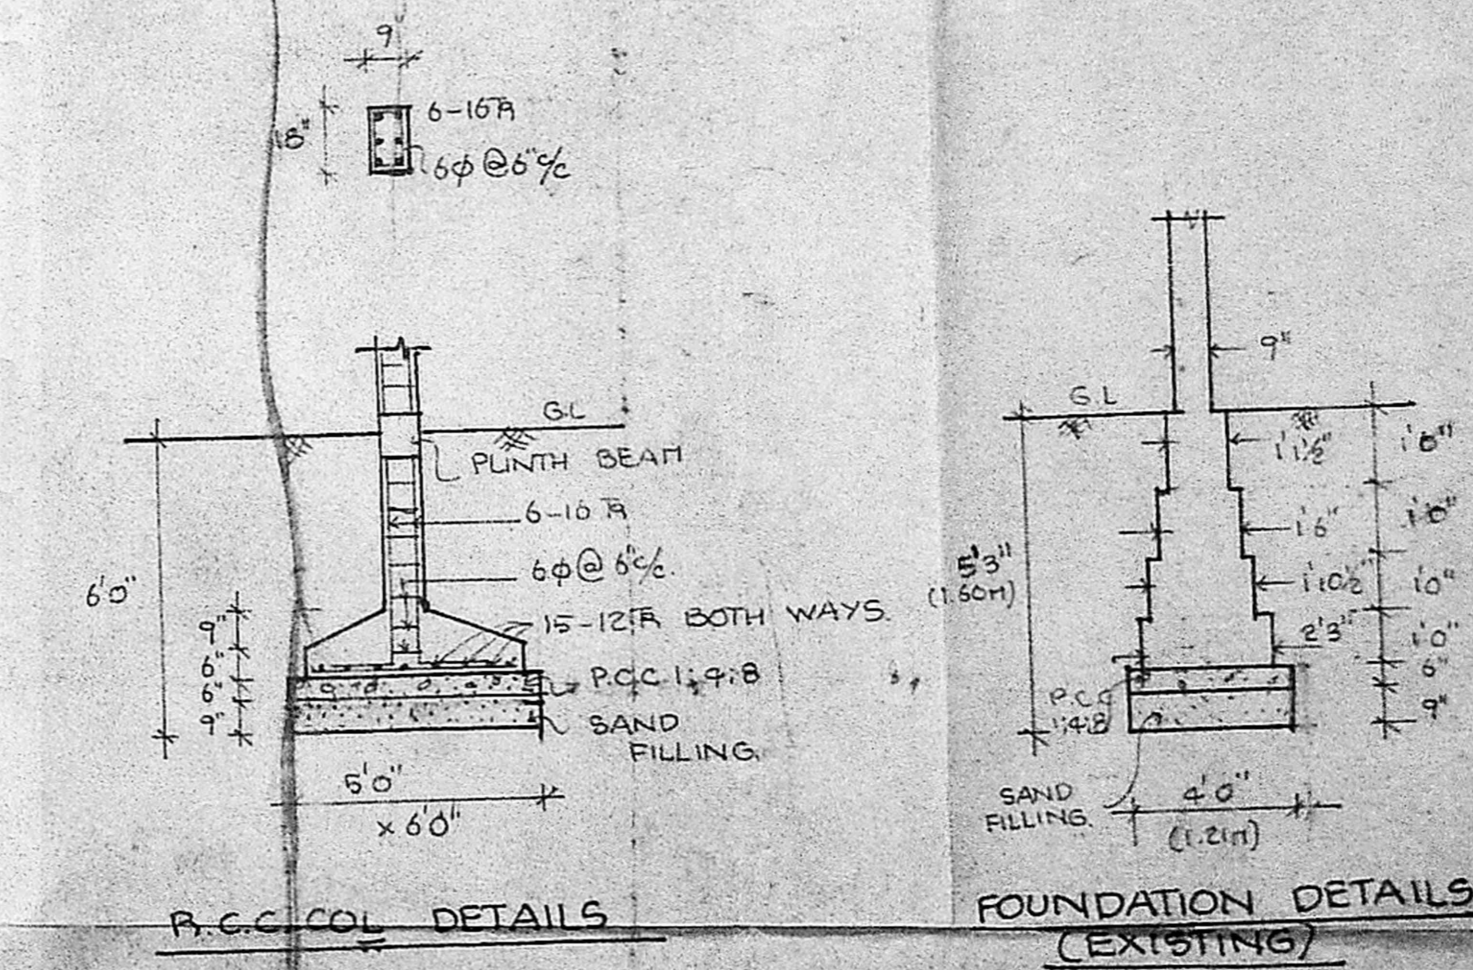

R.C.C. COL DETAILS

FOUNDATION DETAILS (EXISTING)

SCHEDULE OF JOINERY:

D	DOOR	5'0" x 8'0"	(1.52 x 2.44 m)
D ₂	"	2'6" x 7'0"	(0.76 x 2.13 m)
D ₃	"	3'0" x 7'0"	(0.91 x 2.13 m)
C/D	COLL. DOOR	6'0" x 8'0"	(1.82 x 2.44 m)
W ₁	WINDOW	5'6" x 5'0"	(1.67 x 1.52 m)
W ₂	"	4'0" x 4'0"	(1.21 x 1.21 m)
W ₃	"	3'0" x 4'0"	(0.91 x 1.21 m)
G	GAILL	6'0" x 4'0"	(1.82 x 1.21 m)
V	VENTILATOR	2'0" x 2'0"	(0.60 x 0.60 m)

COLOUR INDEX:

PROPOSED ROADS	[Symbol]
SITE BOUNDARY TO BE DEMOLISHED	[Symbol]

R. Balasubramanian
 FOR PERAMBUR ANNADANA SAMAJAM
 SECRETARY
 PERAMBUR ANNADANA SAMAJAM
 No. 3, Teenakshi Street, Perambur,
 MADRAS - 600 011

OWNER'S SIGNATURE

J. Thothadri
J. THOTHADRI
 Asst. Executive Engineer, (Retd.)
 Consulting Civil Engineer & Contractor,
 Phone No. 55, 3551 Road, No. 5153
 115, 1, 19521, 202, 1, 200, 2, 2000,
 38, Vengal Rao Nagar, Madras 600 008

LICENSED SURVEYOR