



ELEVATION

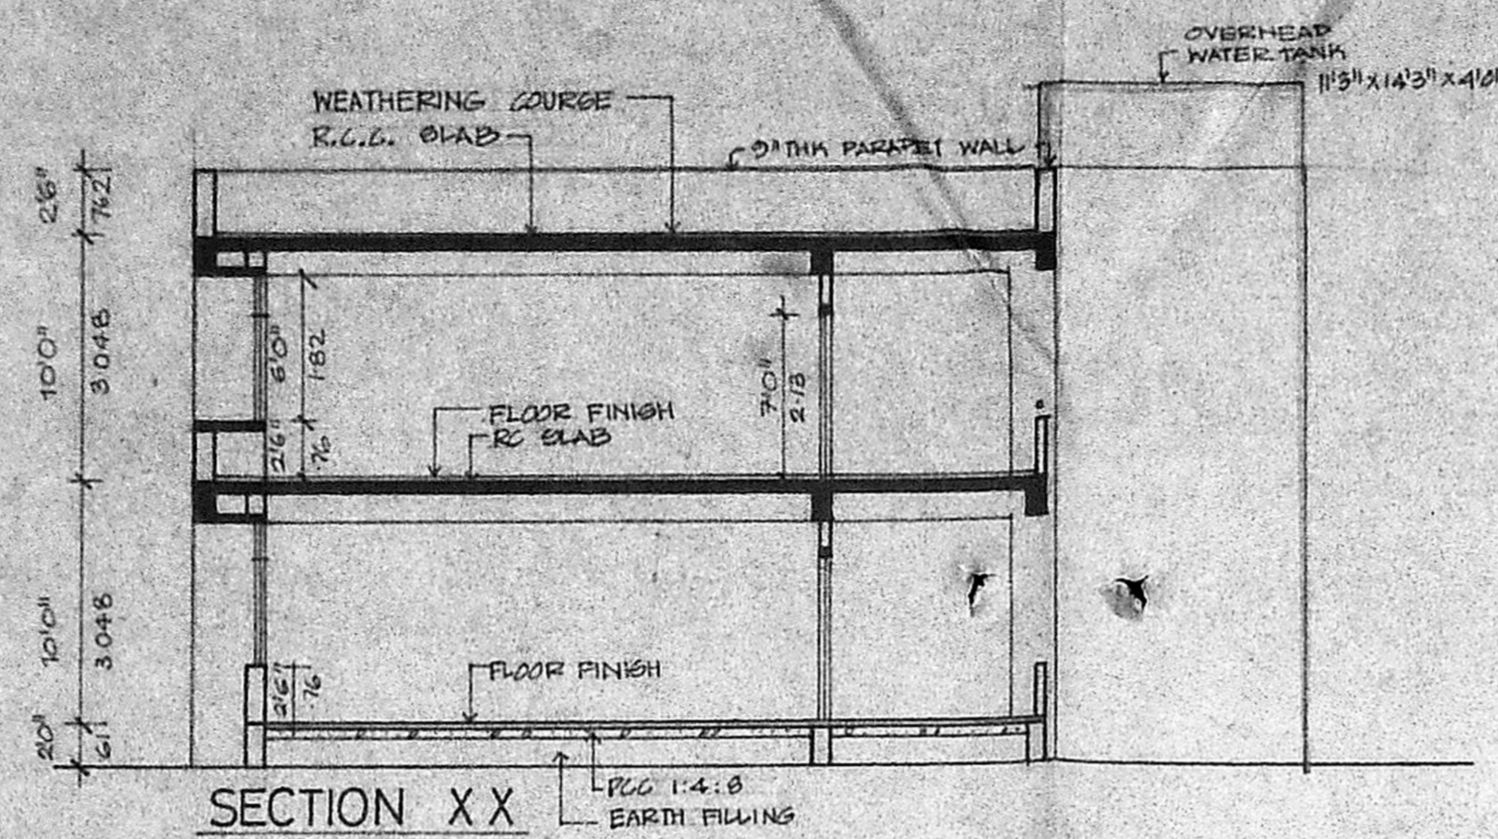

SECTION XX

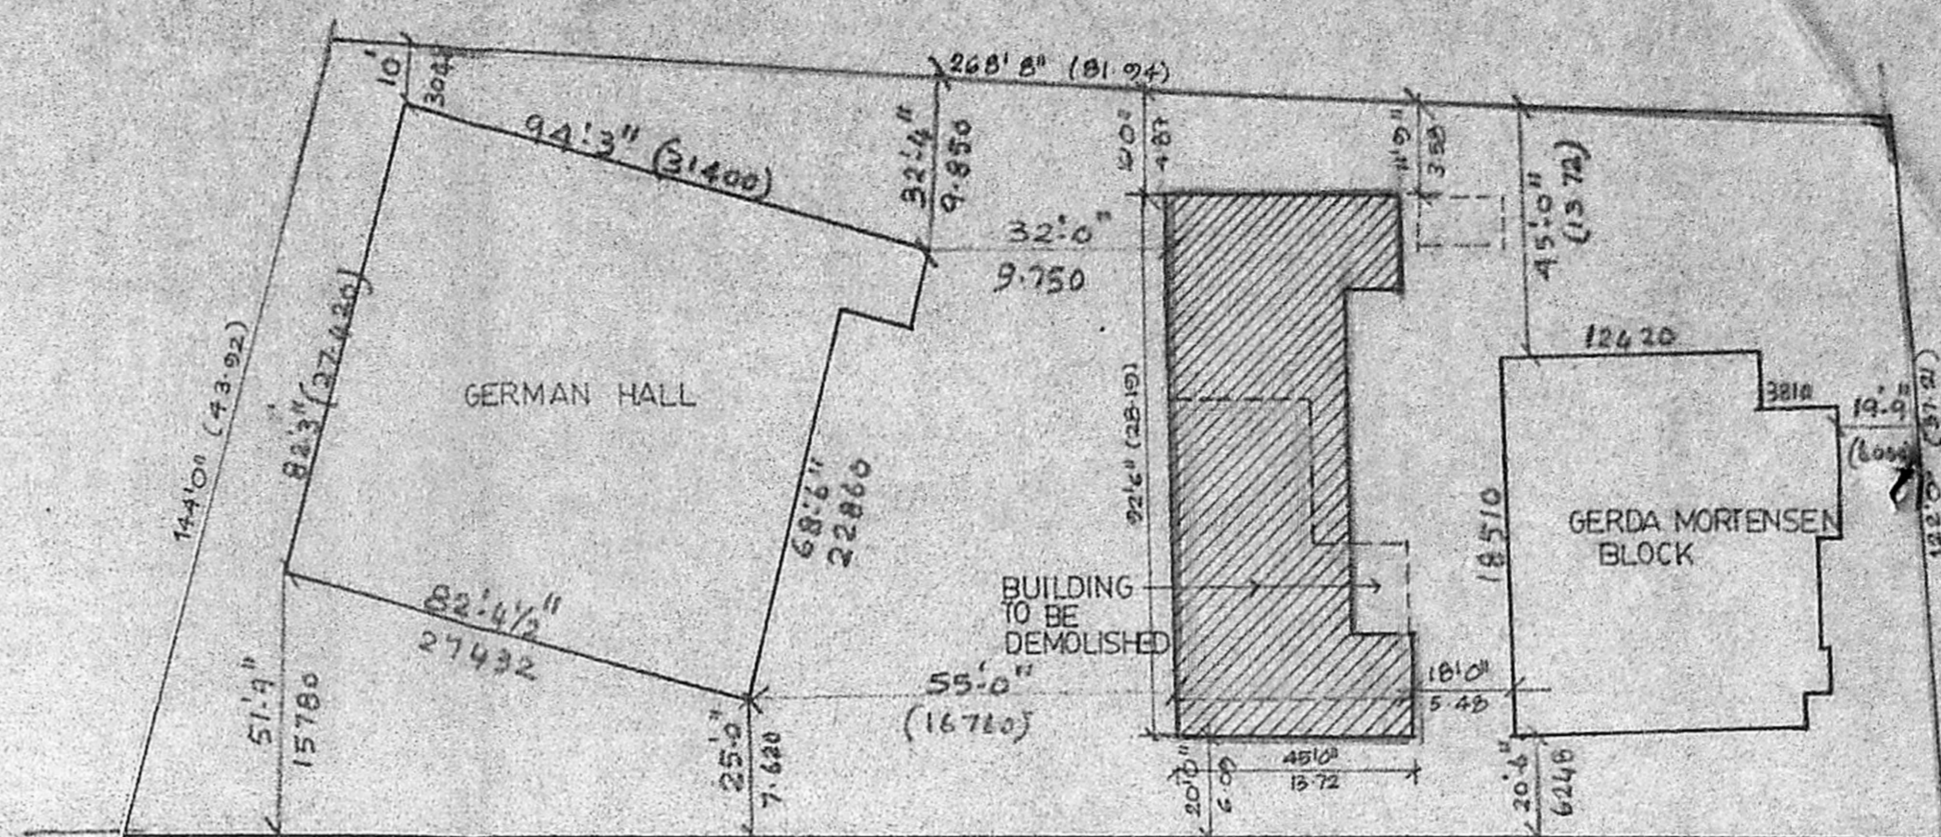

SITE PLAN
SCALE 1" = 32' 0"

Planning No. C.P.P./238/51
APPROVED
SUBJECT TO THE CONDITIONS IN THIS ORDER.
No. 211/1/50 Date: 21.11.50
FOR MEMBER SECRETARY
MADRAS METROPOLITAN
DEVELOPMENT AUTHORITY
MADRAS - 600 008.

JOINERY SCHEDULE

D1	10'0" X 8'6"	T/W GLAZED FRONT DOORS
D2	9'6" X 7'0"	T/W FLUSHED DOORS
D3	3'0" X 7'0"	DO
D4	2'6" X 7'0"	DO
D5	2'9" X 7'0"	T/W PANELED DOORS (TOILETS)
D6	2'0" X 8'6"	T/W GLAZED WINDOW
D7	4'0" X 8'6"	DO
D8	4'0" X 3'0"	DO
D9	3'0" X 3'0"	DO
D10	4'0" X 8'6"	REG JALL WINDOWS
D11	4'0" X 8'6"	
D12	4'0" X 8'6"	
D13	4'0" X 8'6"	

SPECIFICATIONS

WALLS 9" (230) THK EX WALLS WITH 1:3 CEMENT MORTAR
4 1/2" (115) THK EX WALLS WITH 1:4 CEMENT MORTAR
PLASTERING 3/4" (19) THK PL WITH 1:3 CM.
R.C.C. 1:2:4 CONC. WITH STEEL REINFORCEMENT
FLOORING GRANULITHIC
TOILET PL KOTAH GENE
DOORS T/W FLUSHED DOORS & T/W PANELED DOORS
WINDOWS T/W GLAZED WINDOW / REG JALL
VENTILATORS REG JALL
ROOFING B/A ROOFING WITH 1:4 CEMENT MORTAR
R.C.C. 1:4:8 CONCRETE
PAINTING WATER PROOF CEMENT PAINT FOR EXTERNAL
AND INTERNAL WALLS & ENAMEL PAINT FOR WOODWORK.


AREA DETAILS

PLOT AREA	37836 SQ FT (3514 SQ M)
GROUND FLOOR	3580 SQ FT (332.5 SQ M)
FIRST FLOOR	3670 SQ FT (341.1 SQ M)
TOTAL	7250 SQ FT (673.5 SQ M)


COLOUR INDEX

PROPOSED BUILDING	—
EXISTING BUILDING	—
ROAD	—
BOUNDARY	—
DEMOLISH	—


GERDA MORTENSEN BUILDING FOR BALAMANDIR VIDYALAYA AND CRECHE

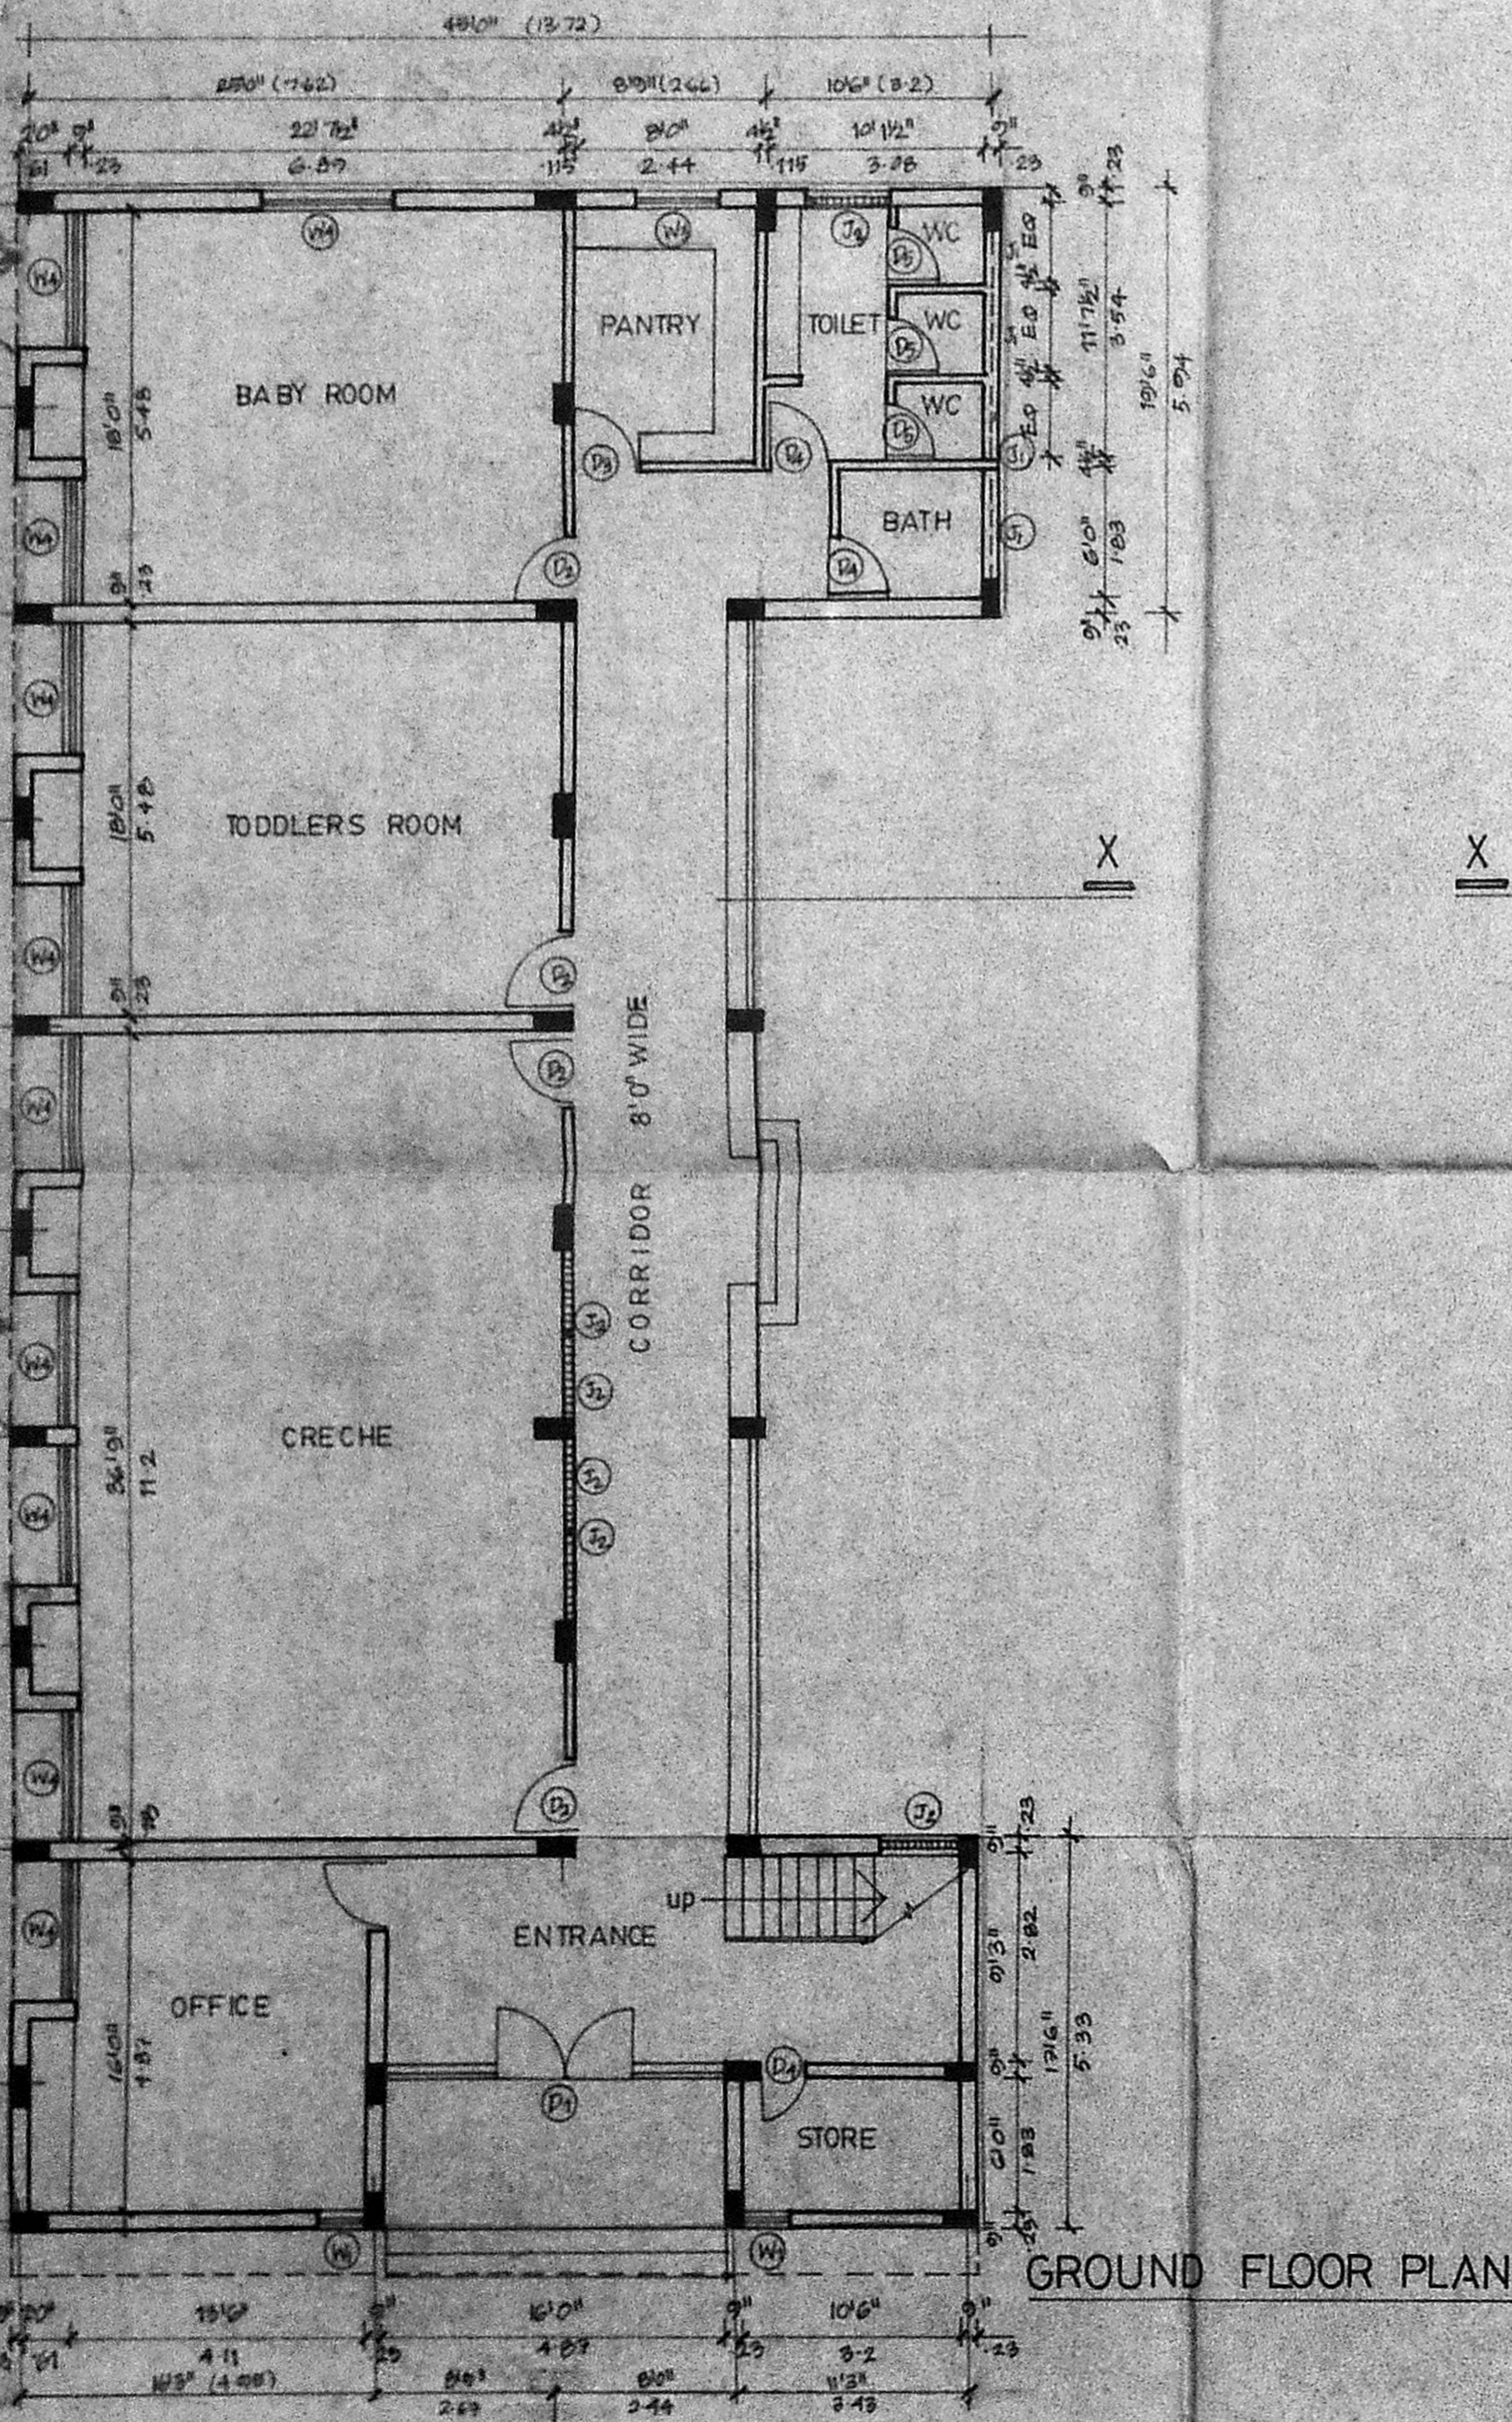


GROUND FLOOR PLAN

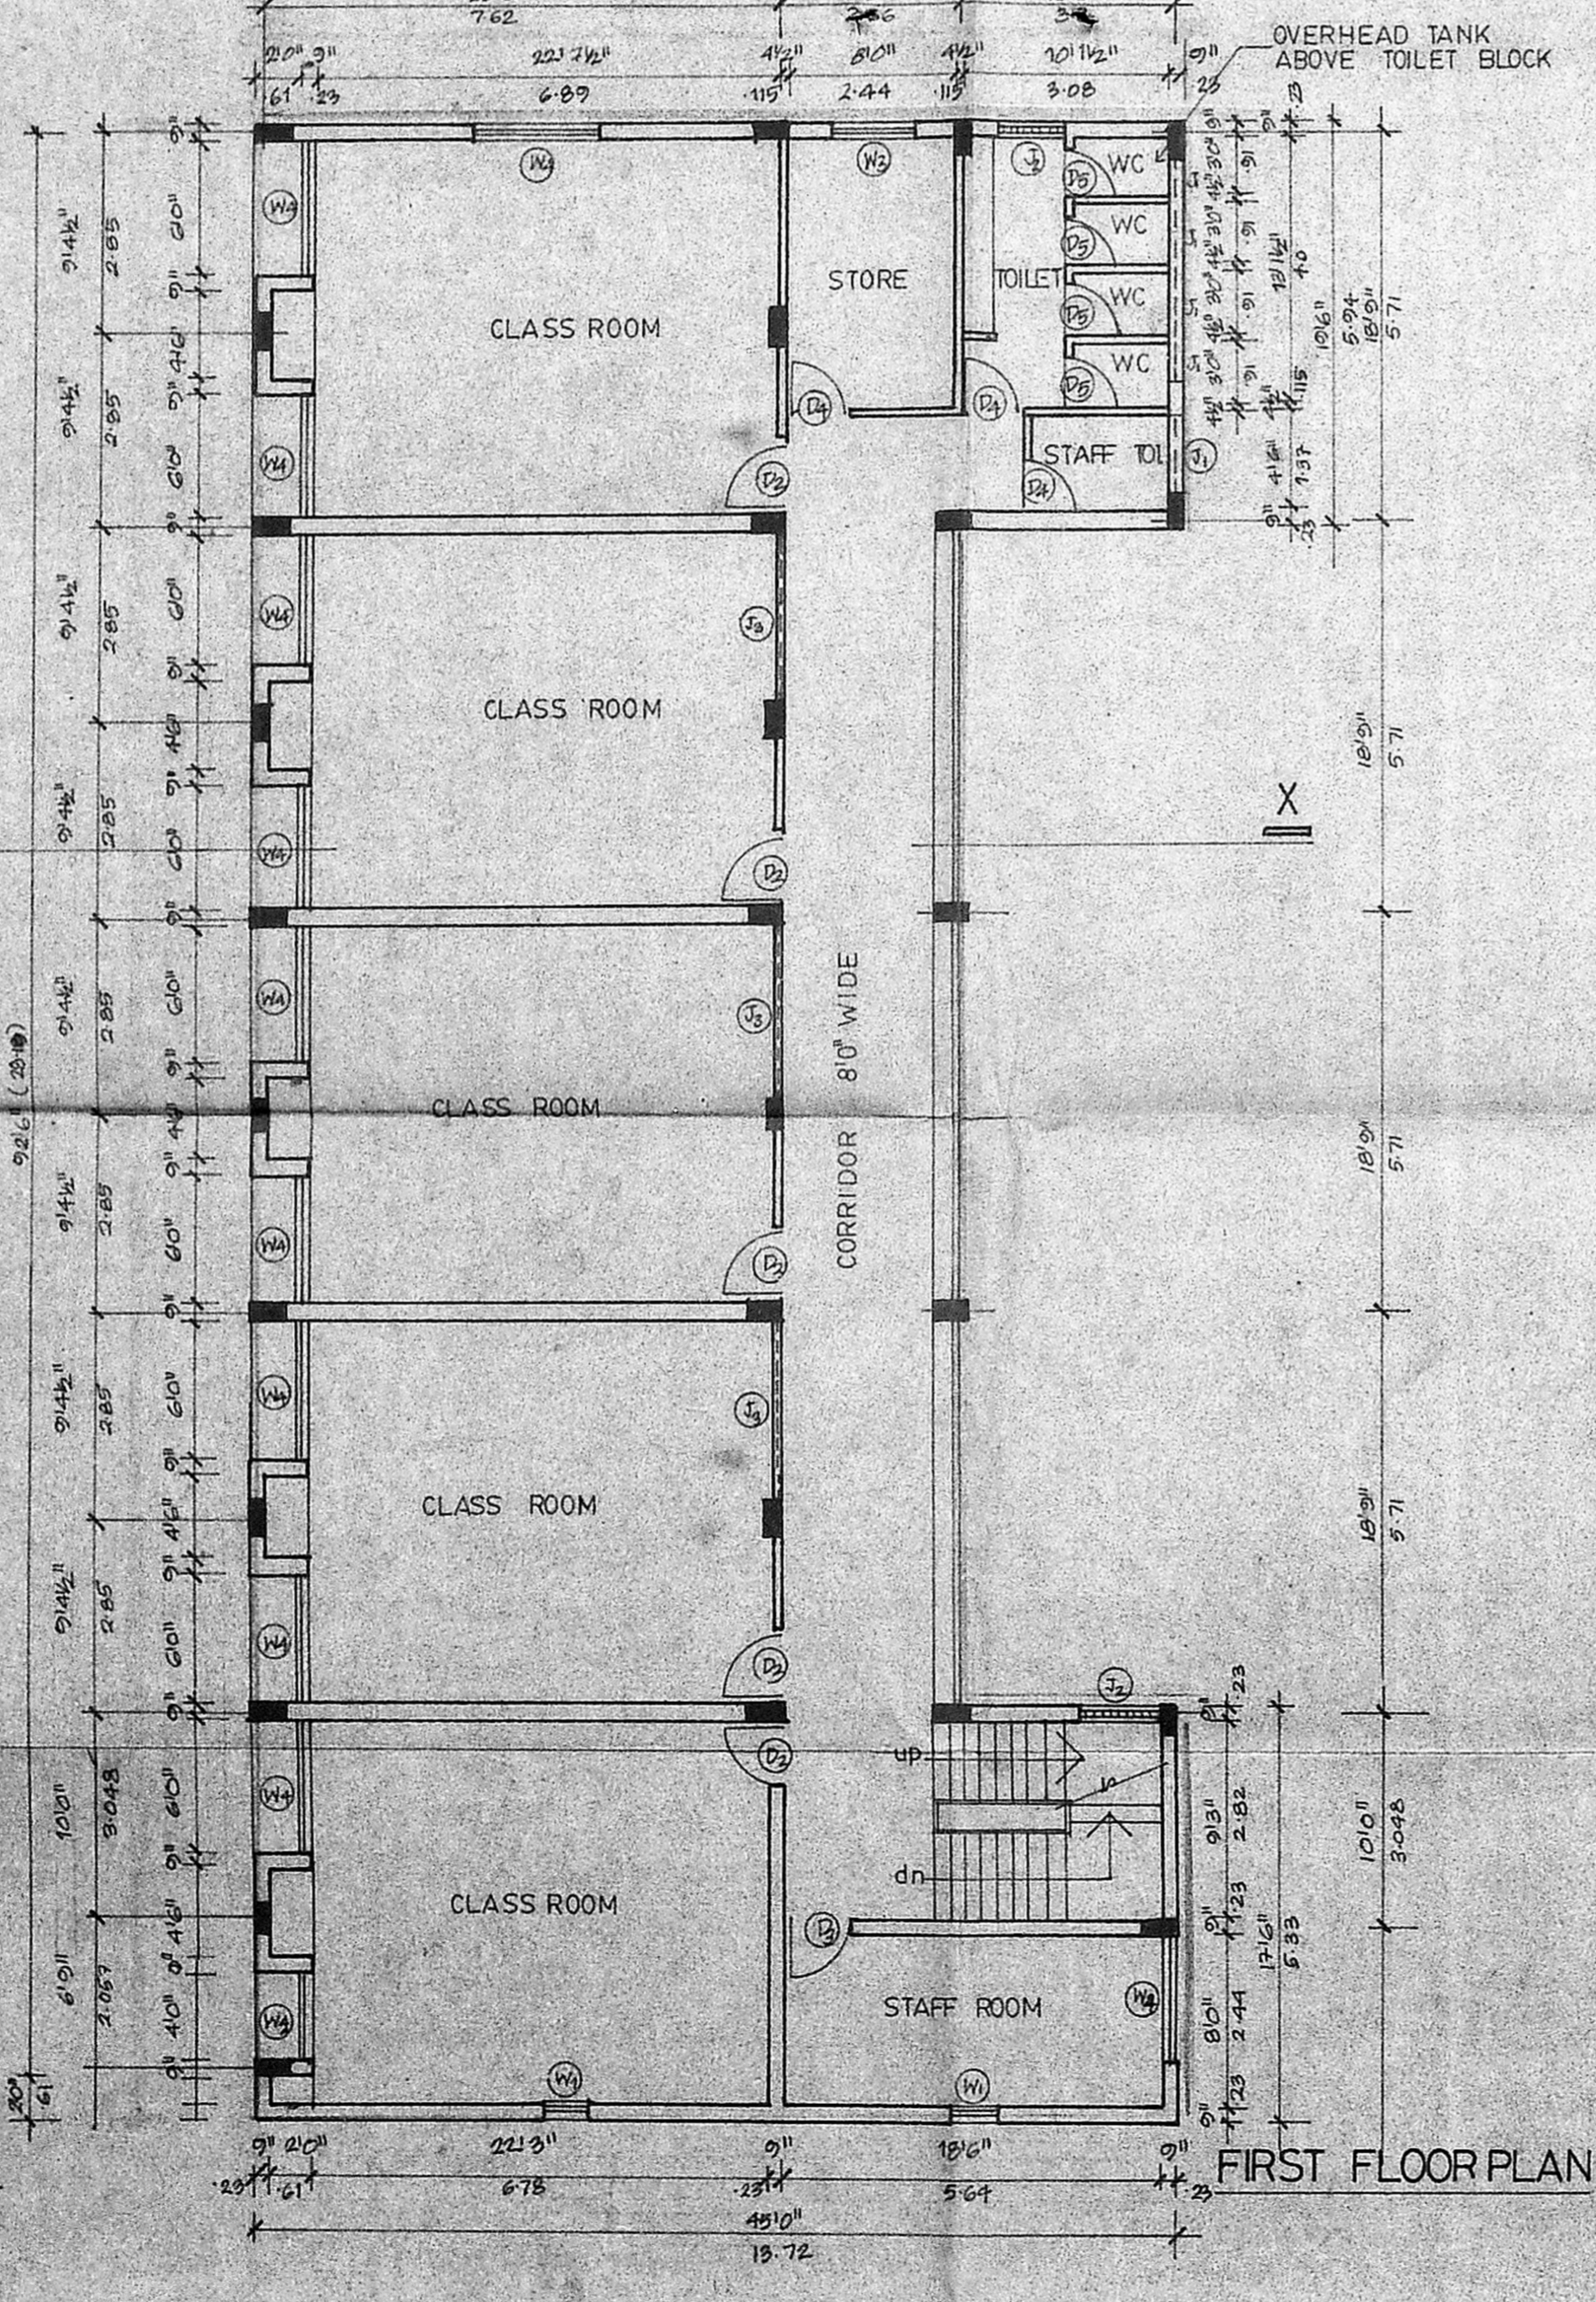

FIRST FLOOR PLAN

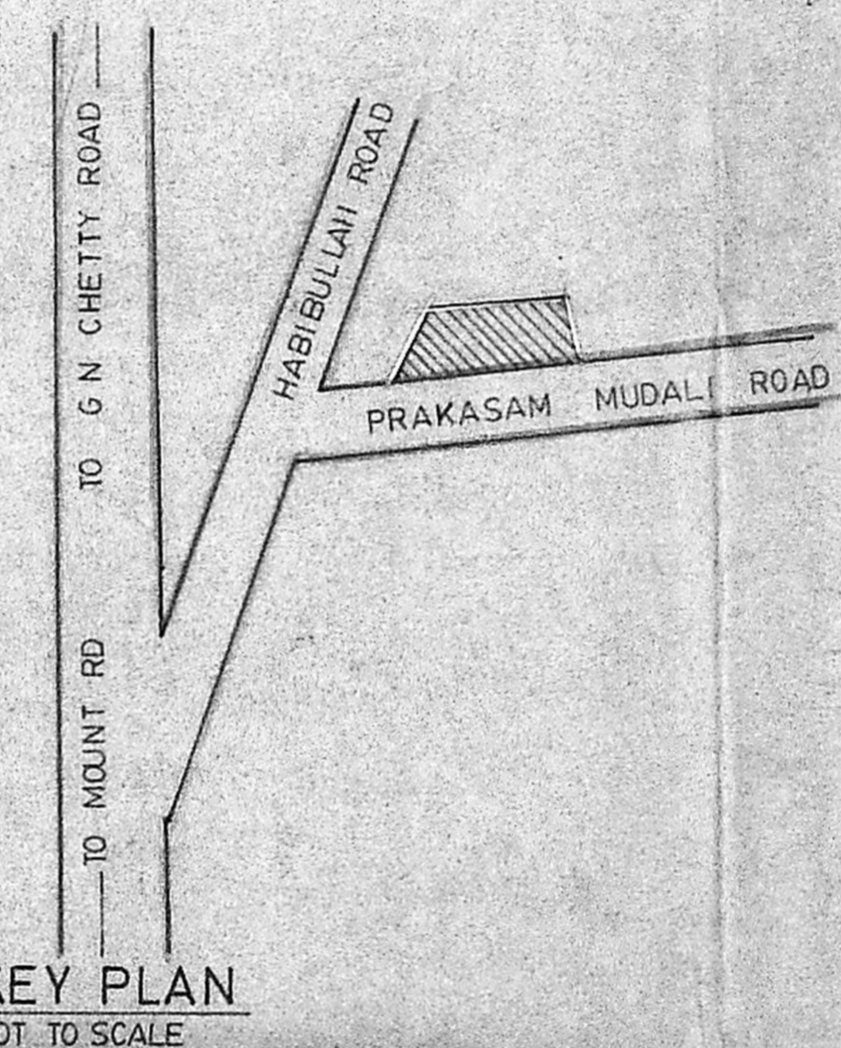

KEY PLAN
NOT TO SCALE

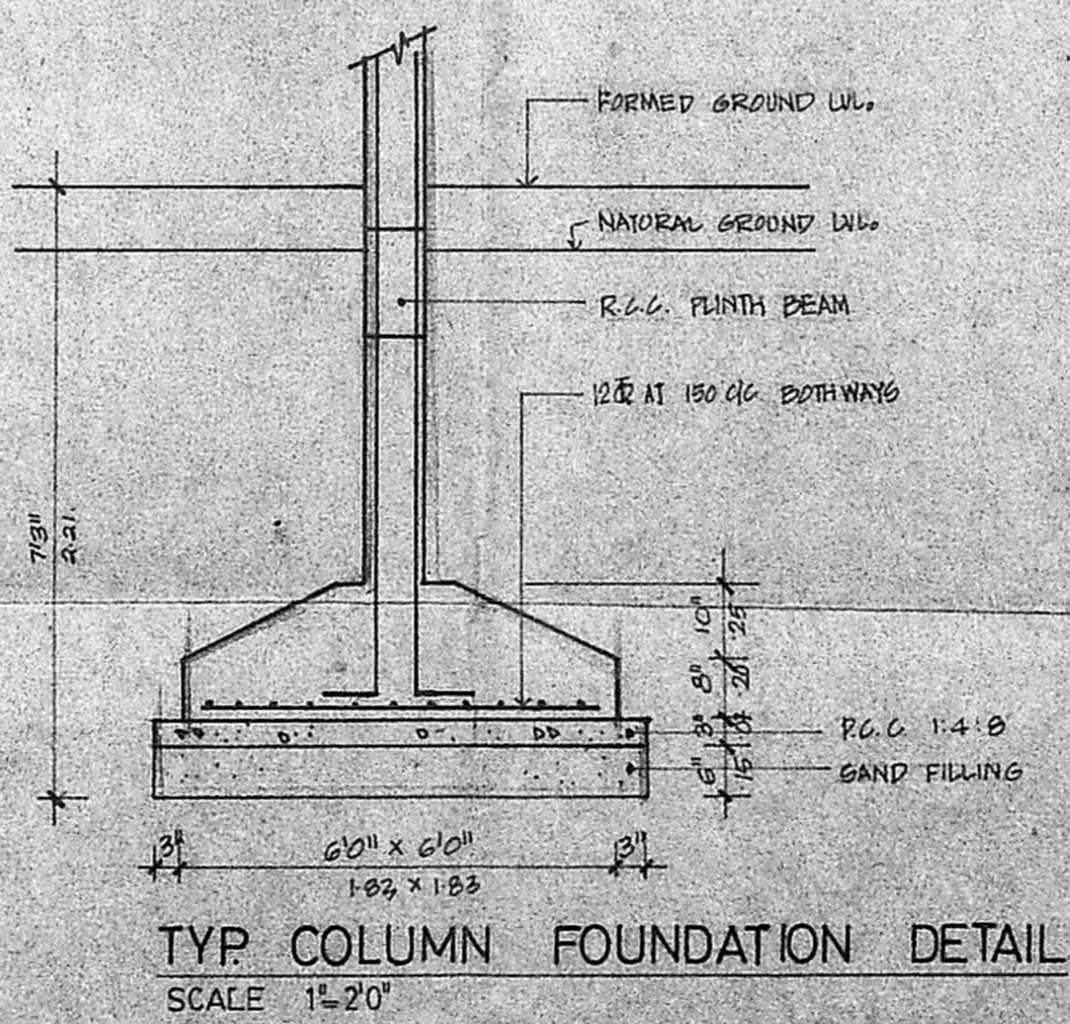

TYP COLUMN FOUNDATION DETAIL
SCALE 1" = 20"

BALAMANDIR
128 G.N. CHETTY ROAD
T. N. A., MADRAS-17
KAMARAJ TRUST

OWNER
VEENA R. KINI
Architect
Registration No: CA/87/11063
Licensed Surveyor
Corporation of Madras
R. A. No: 212
No: 7, AD, Block, Second Avenue,
ANNARAGI, MADRAS-600 010,
LICENSED ARCHITECT