

Planning Permit No. PP/144/A
APPROVED
 SUBJECT TO THE CONDITIONS IN THIS OFFICE LETTER.
 No. 22123 Date 23/3/2011
 FOR MEMBER SECRETARY
 MADRAS METROPOLITAN
 DEVELOPMENT AUTHORITY
 MADRAS - 600 008.

9513
 o/c
 EXG BUILDING
 6 FLOOR
 7 FLOOR
 6 FLOOR 2772
 7 FLOOR 2772
 5017


COLOUR
 PROPOSED
 EXISTING
 REGULARITATION
 ROAD
 PLOT BOUNDARY

AREA	SQFT	M ²
PLOT EXTENT.	36768	3407.3
EXG GROUND FLOOR.	11983	113.2
EXG 1 FLOOR.	5235	76.6
EXG BATTMINTON COURT, F FLOOR.	1924	178.7
PRO SECOND FLOOR.	5705	529.9


**PROPOSED CHANGE OF ROOF OF FIRST FLOOR (PART)
 AND ADDITIONAL CONSTRUCTION OF SECOND FLOOR
 AT T NAGAR CLUB AT DOOR NO 123, VENKATANARAYANA ROAD
 T NAGAR MADRAS 17.
 CORPORATION DIVISION NO. 120
 SCALE 1"=160' (1:200)
 R.G. NO 6174 & 6177**

[Signature]
 OWNER

EXG. BUILDING PLAN SANCTIONED BANG 174/82
[Signature]
K. VENUGOPAL
 A/E (R/E)
 CONSULTING CIVIL ENGINEER
 LICENSE SURVEYOR CLASS I 320
 CORPORATION OF MADRAS
 3, NEELAKANDHA STREET,
 NINGAMBAKKMI LAKE AREA
 MADRAS 600 050

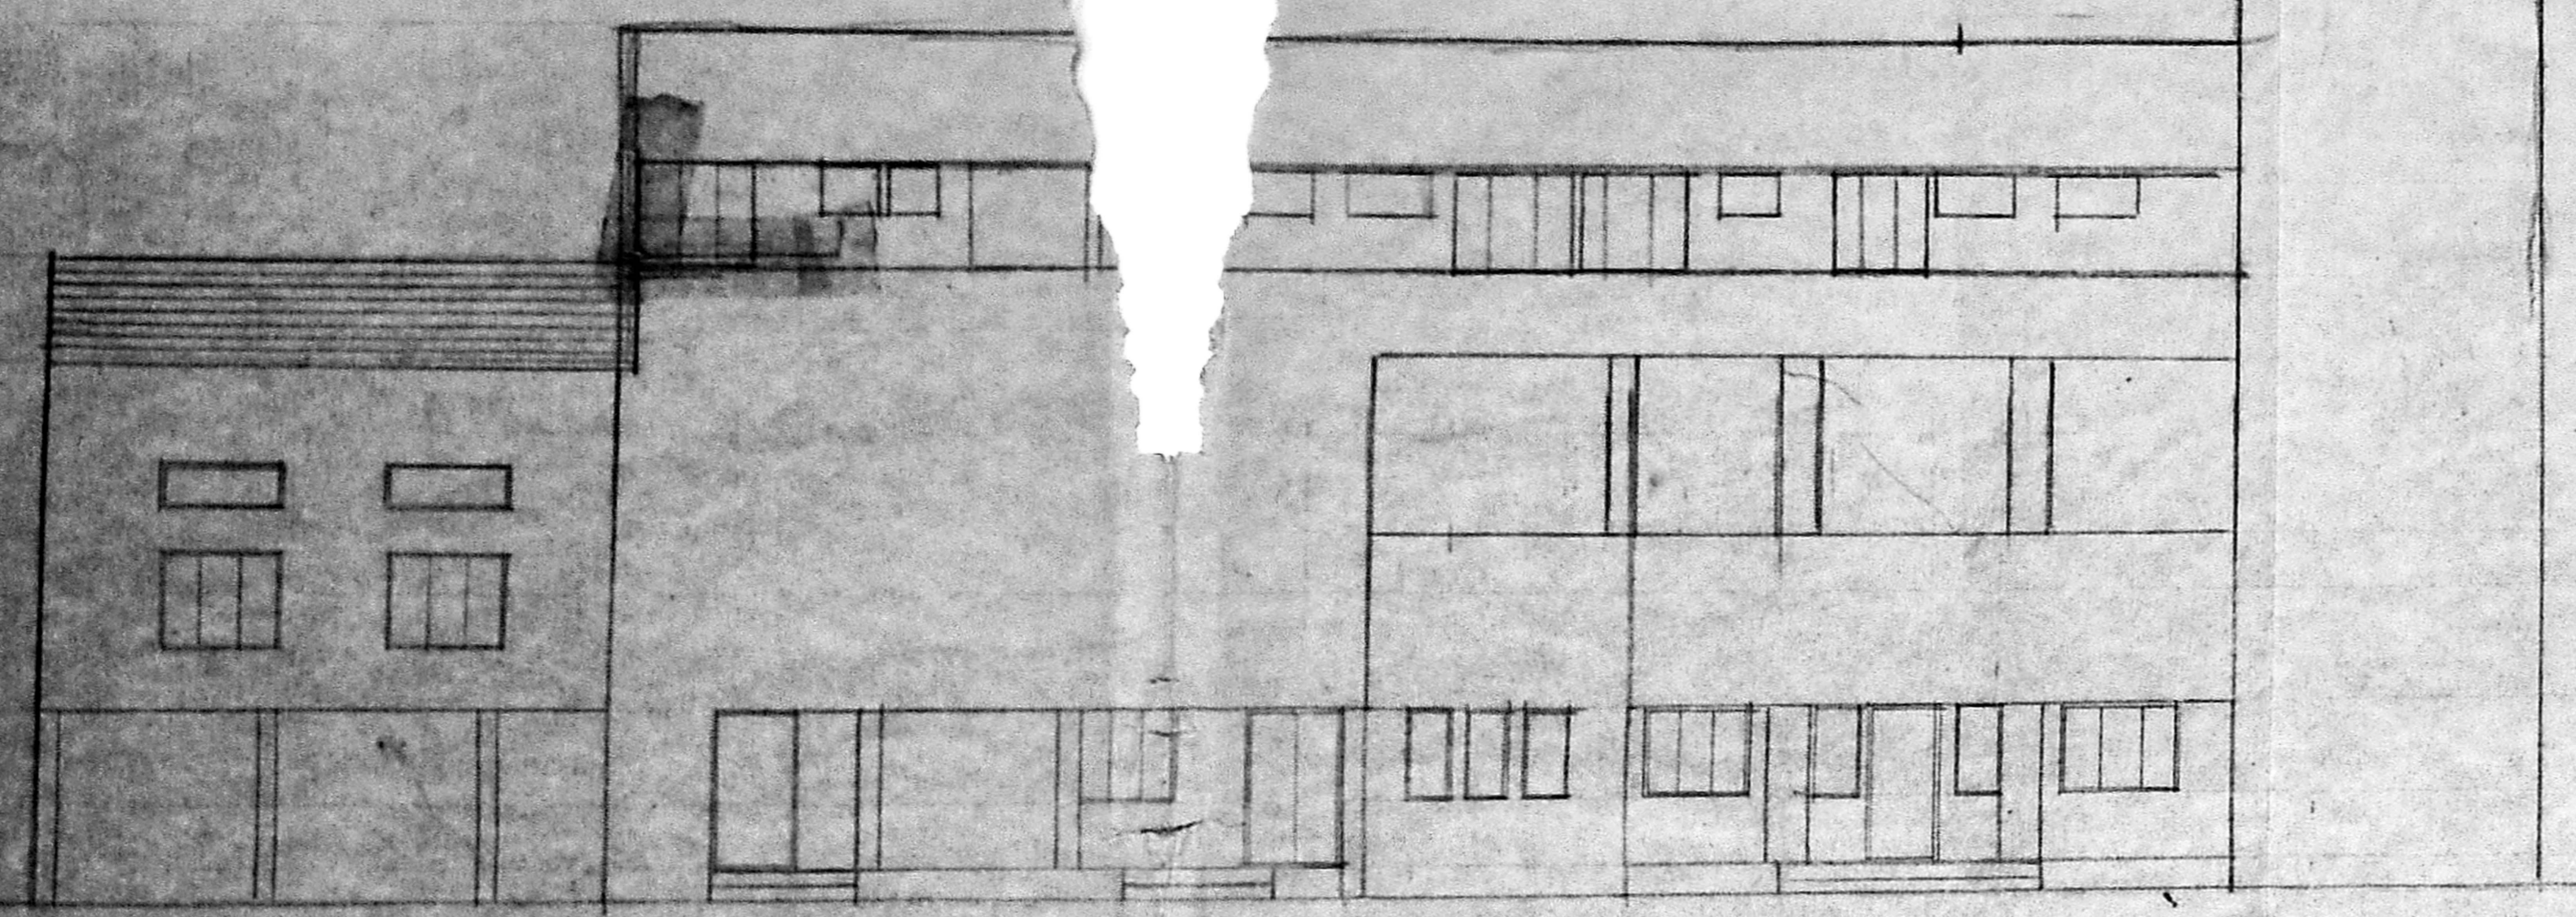

FRONT ELEVATION

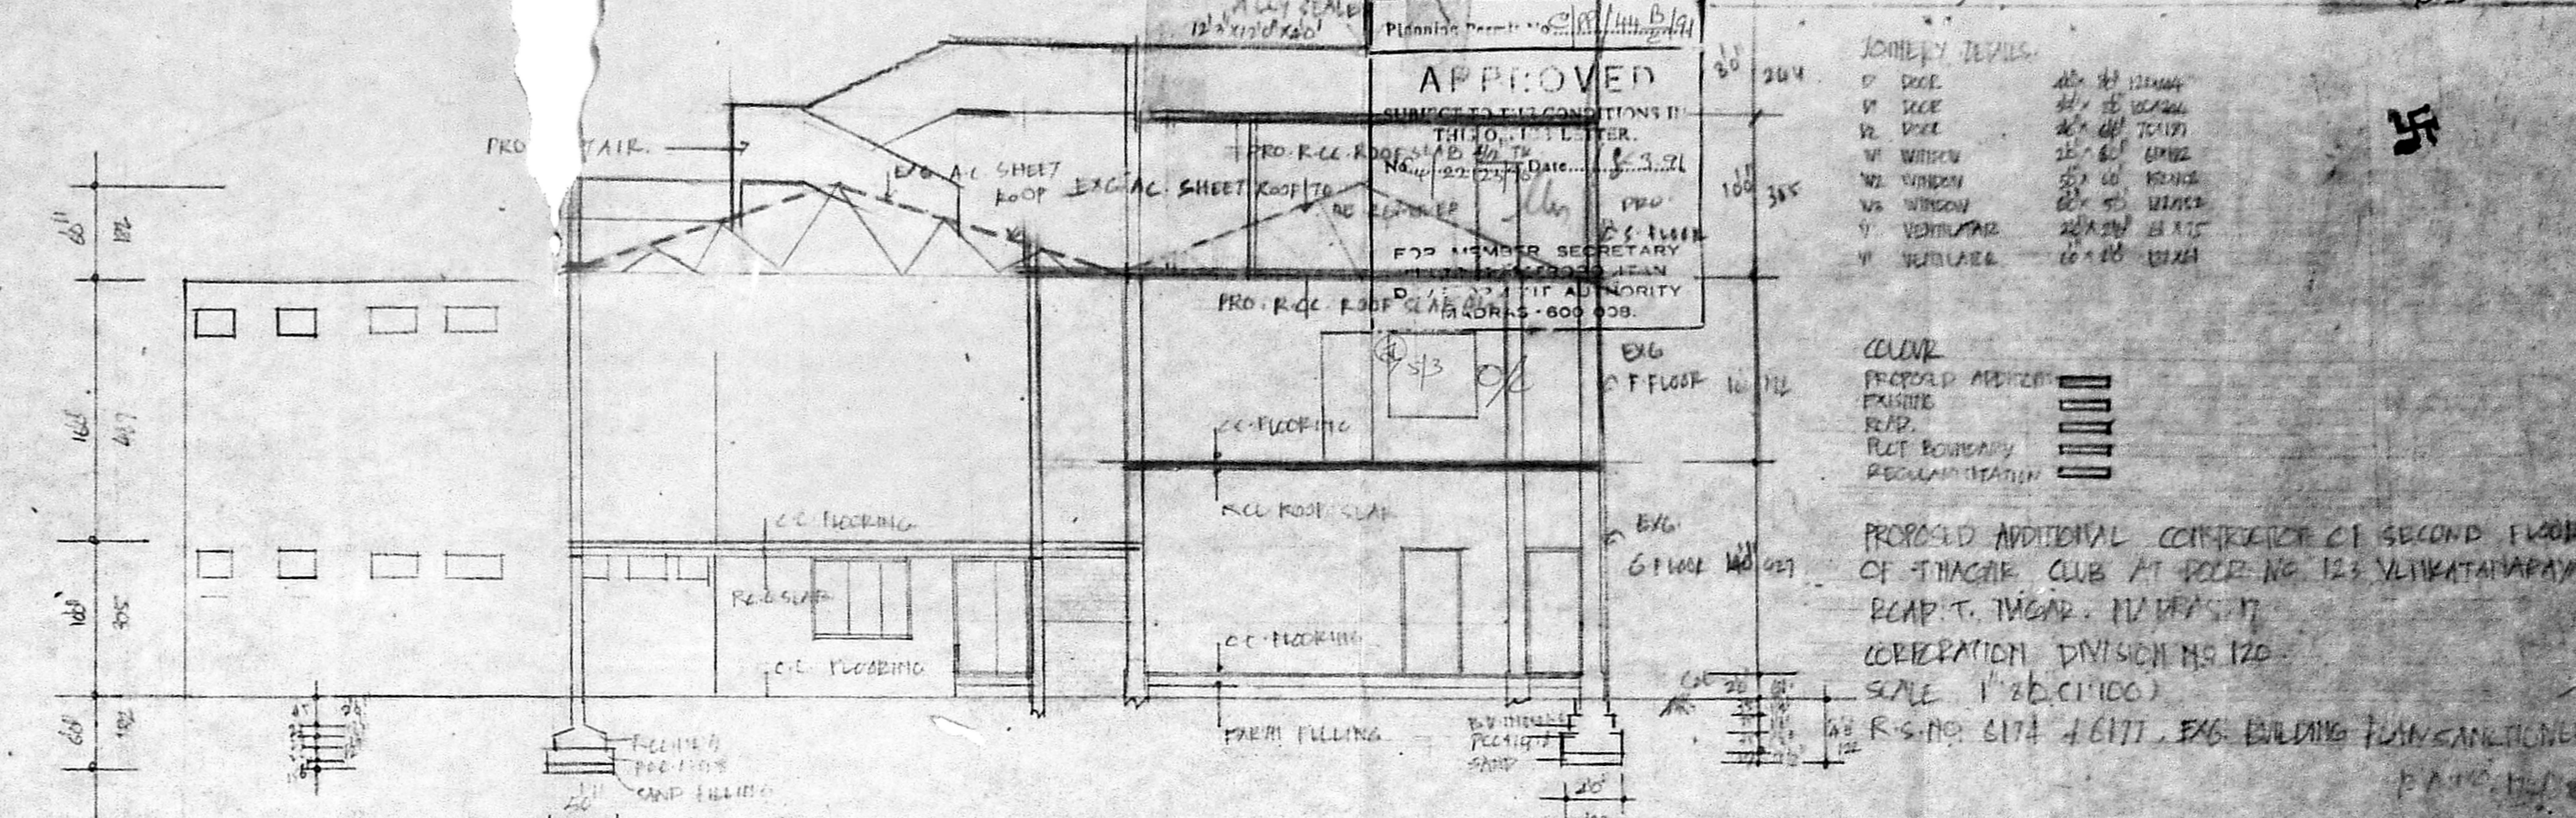


SECTION CH. A-A

APPROVED
 SUBJECT TO THE CONDITIONS IN
 THIS LETTER.
 THIS PLAN IS APPROVED FOR THE
 PROPOSED ADDITIONAL CONSTRUCTION OF
 SECOND FLOOR OF THE CLUB AT DOOR NO. 122,
 VILAKATAPARAMA ROAD, T. VIJAYAPURAM,
 MADRAS 600 009.


JOINTLY DETAILS

D DOOR	40' x 7' 0"
W WINDOW	24' 0" x 7' 0"
W WINDOW	24' 0" x 7' 0"
W WINDOW	24' 0" x 7' 0"
W WINDOW	24' 0" x 7' 0"
V VENTILATOR	24' 0" x 7' 0"
V VENTILATOR	24' 0" x 7' 0"

PROPOSED ADDITIONAL CONSTRUCTION OF SECOND FLOOR OF THE CLUB AT DOOR NO. 122, VILAKATAPARAMA ROAD, T. VIJAYAPURAM, MADRAS 600 009. CORPORATION DIVISION NO. 122. SCALE 1" = 20' (1:200). R.S. NO. 8174 J. 6117. EXG. BUILDING PLAN SANCTIONED.

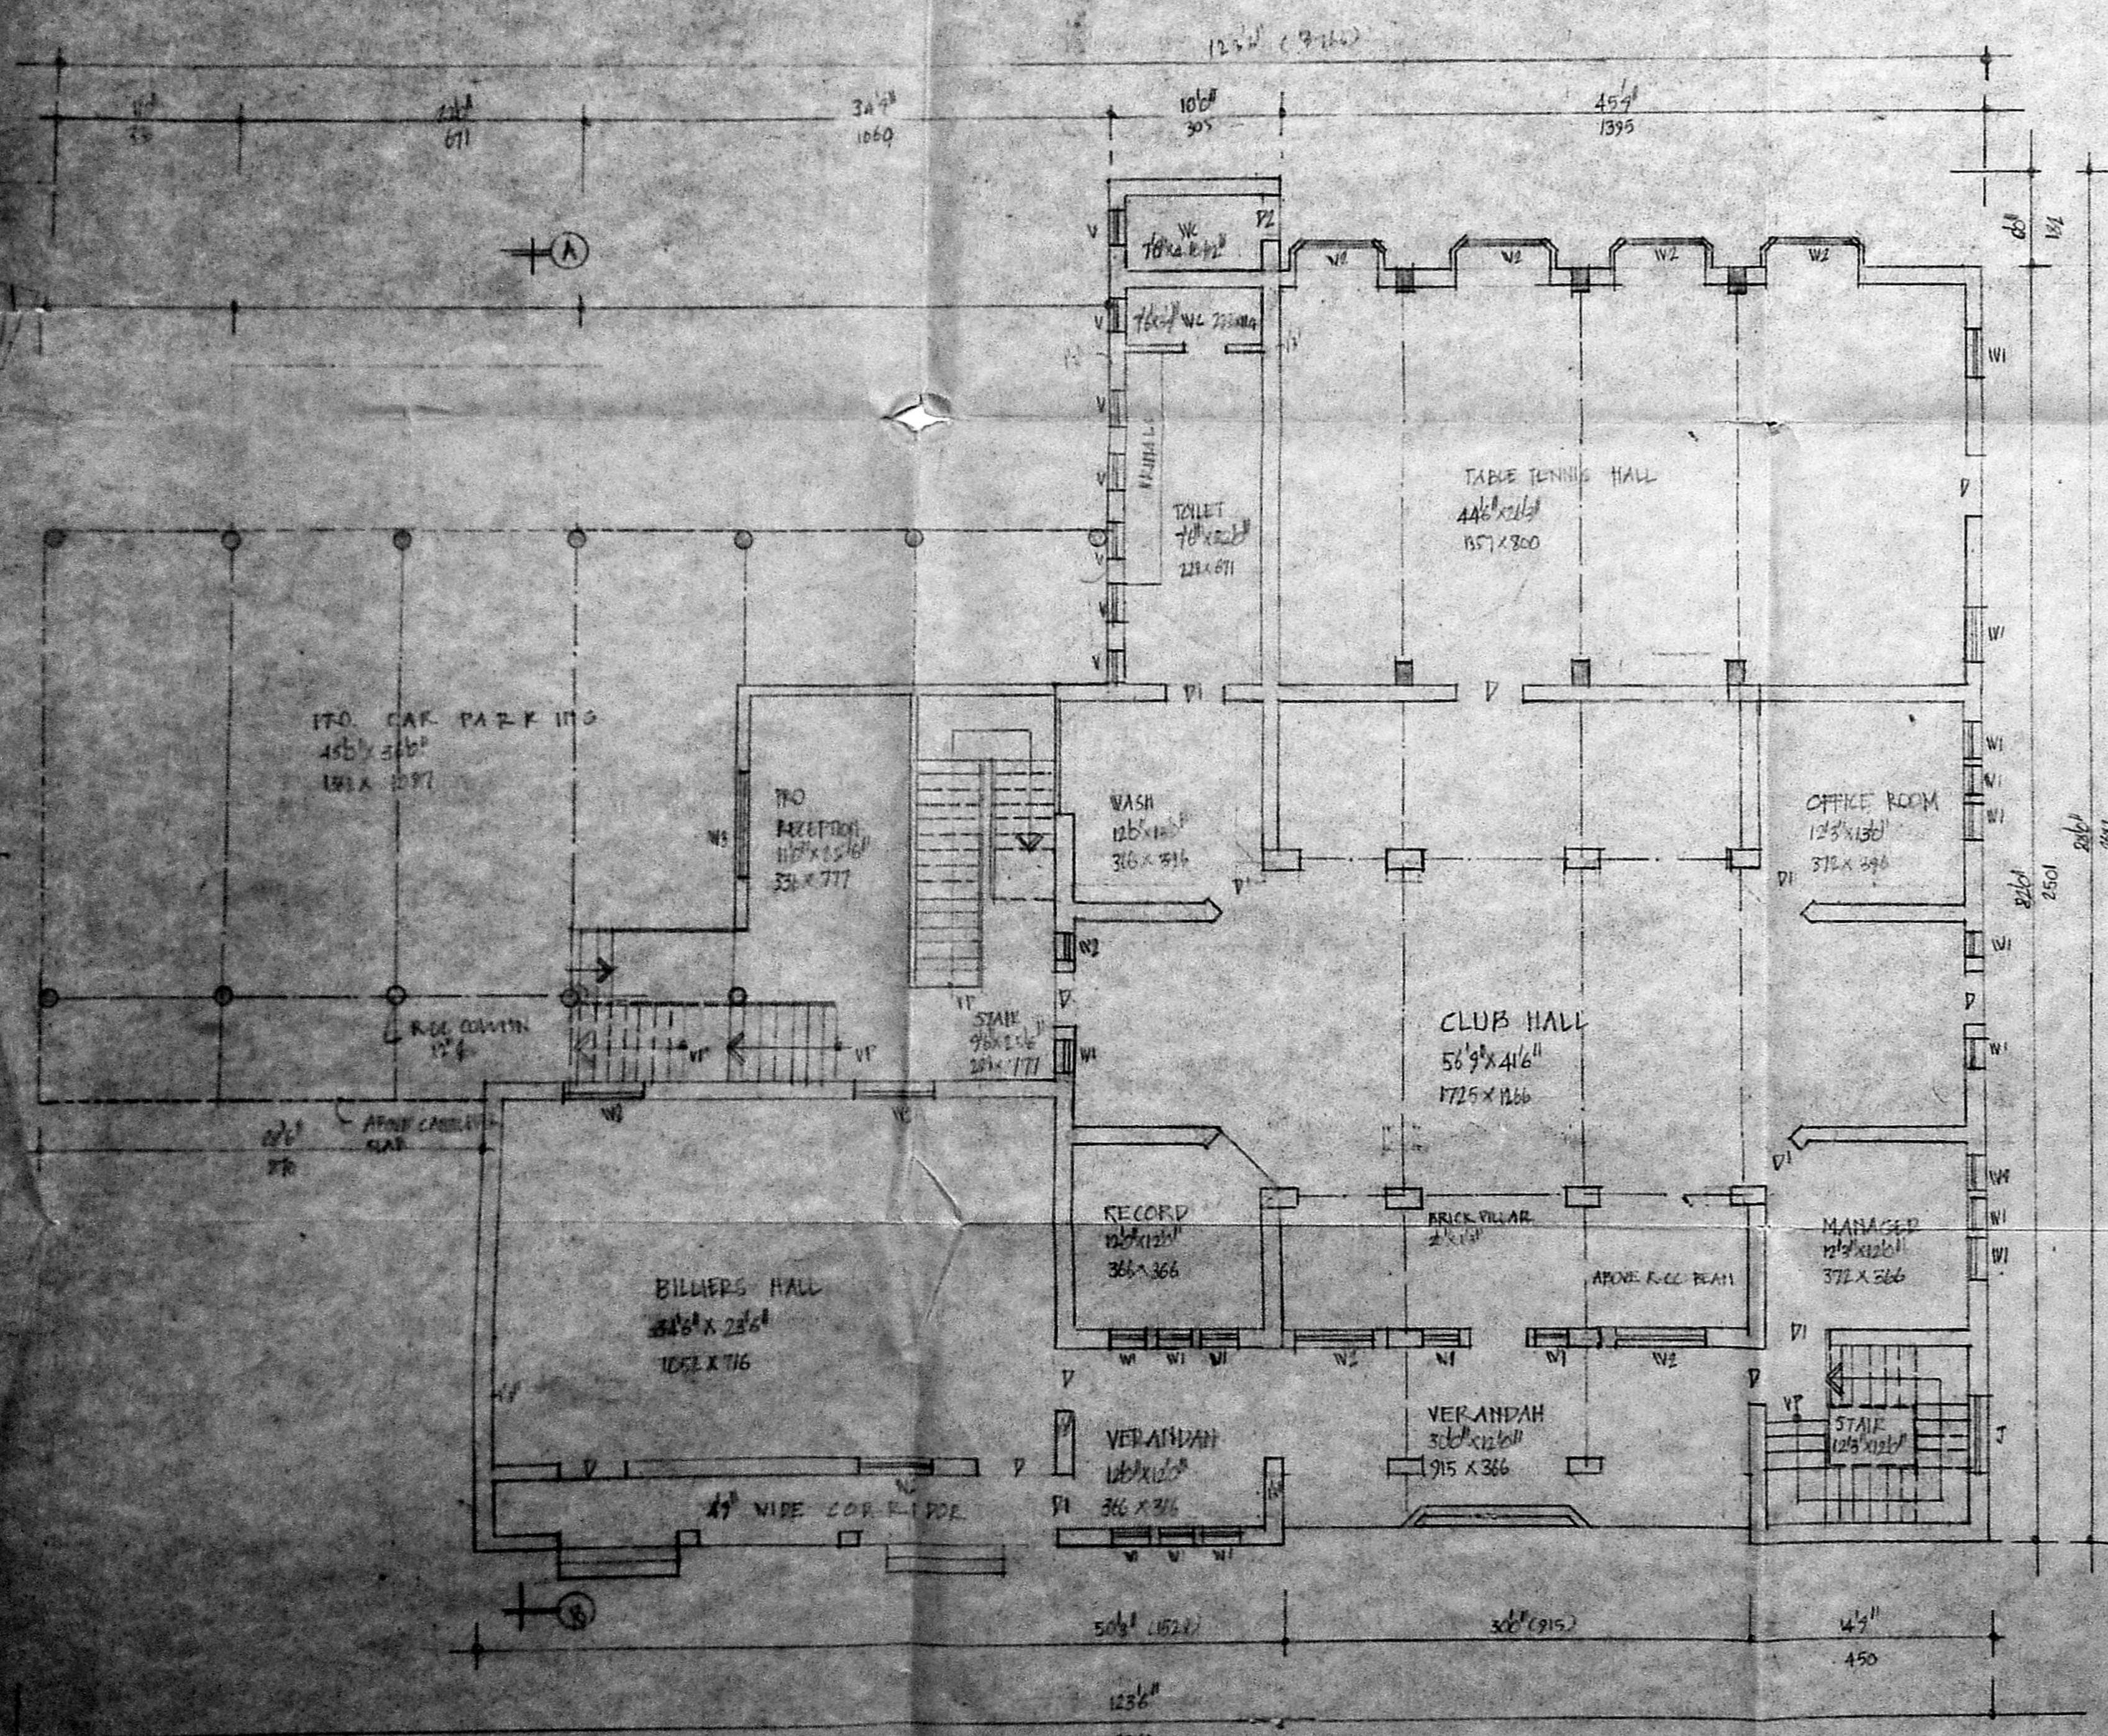

WG GROUND FLOOR PLAN (PRO ADDITIONS)

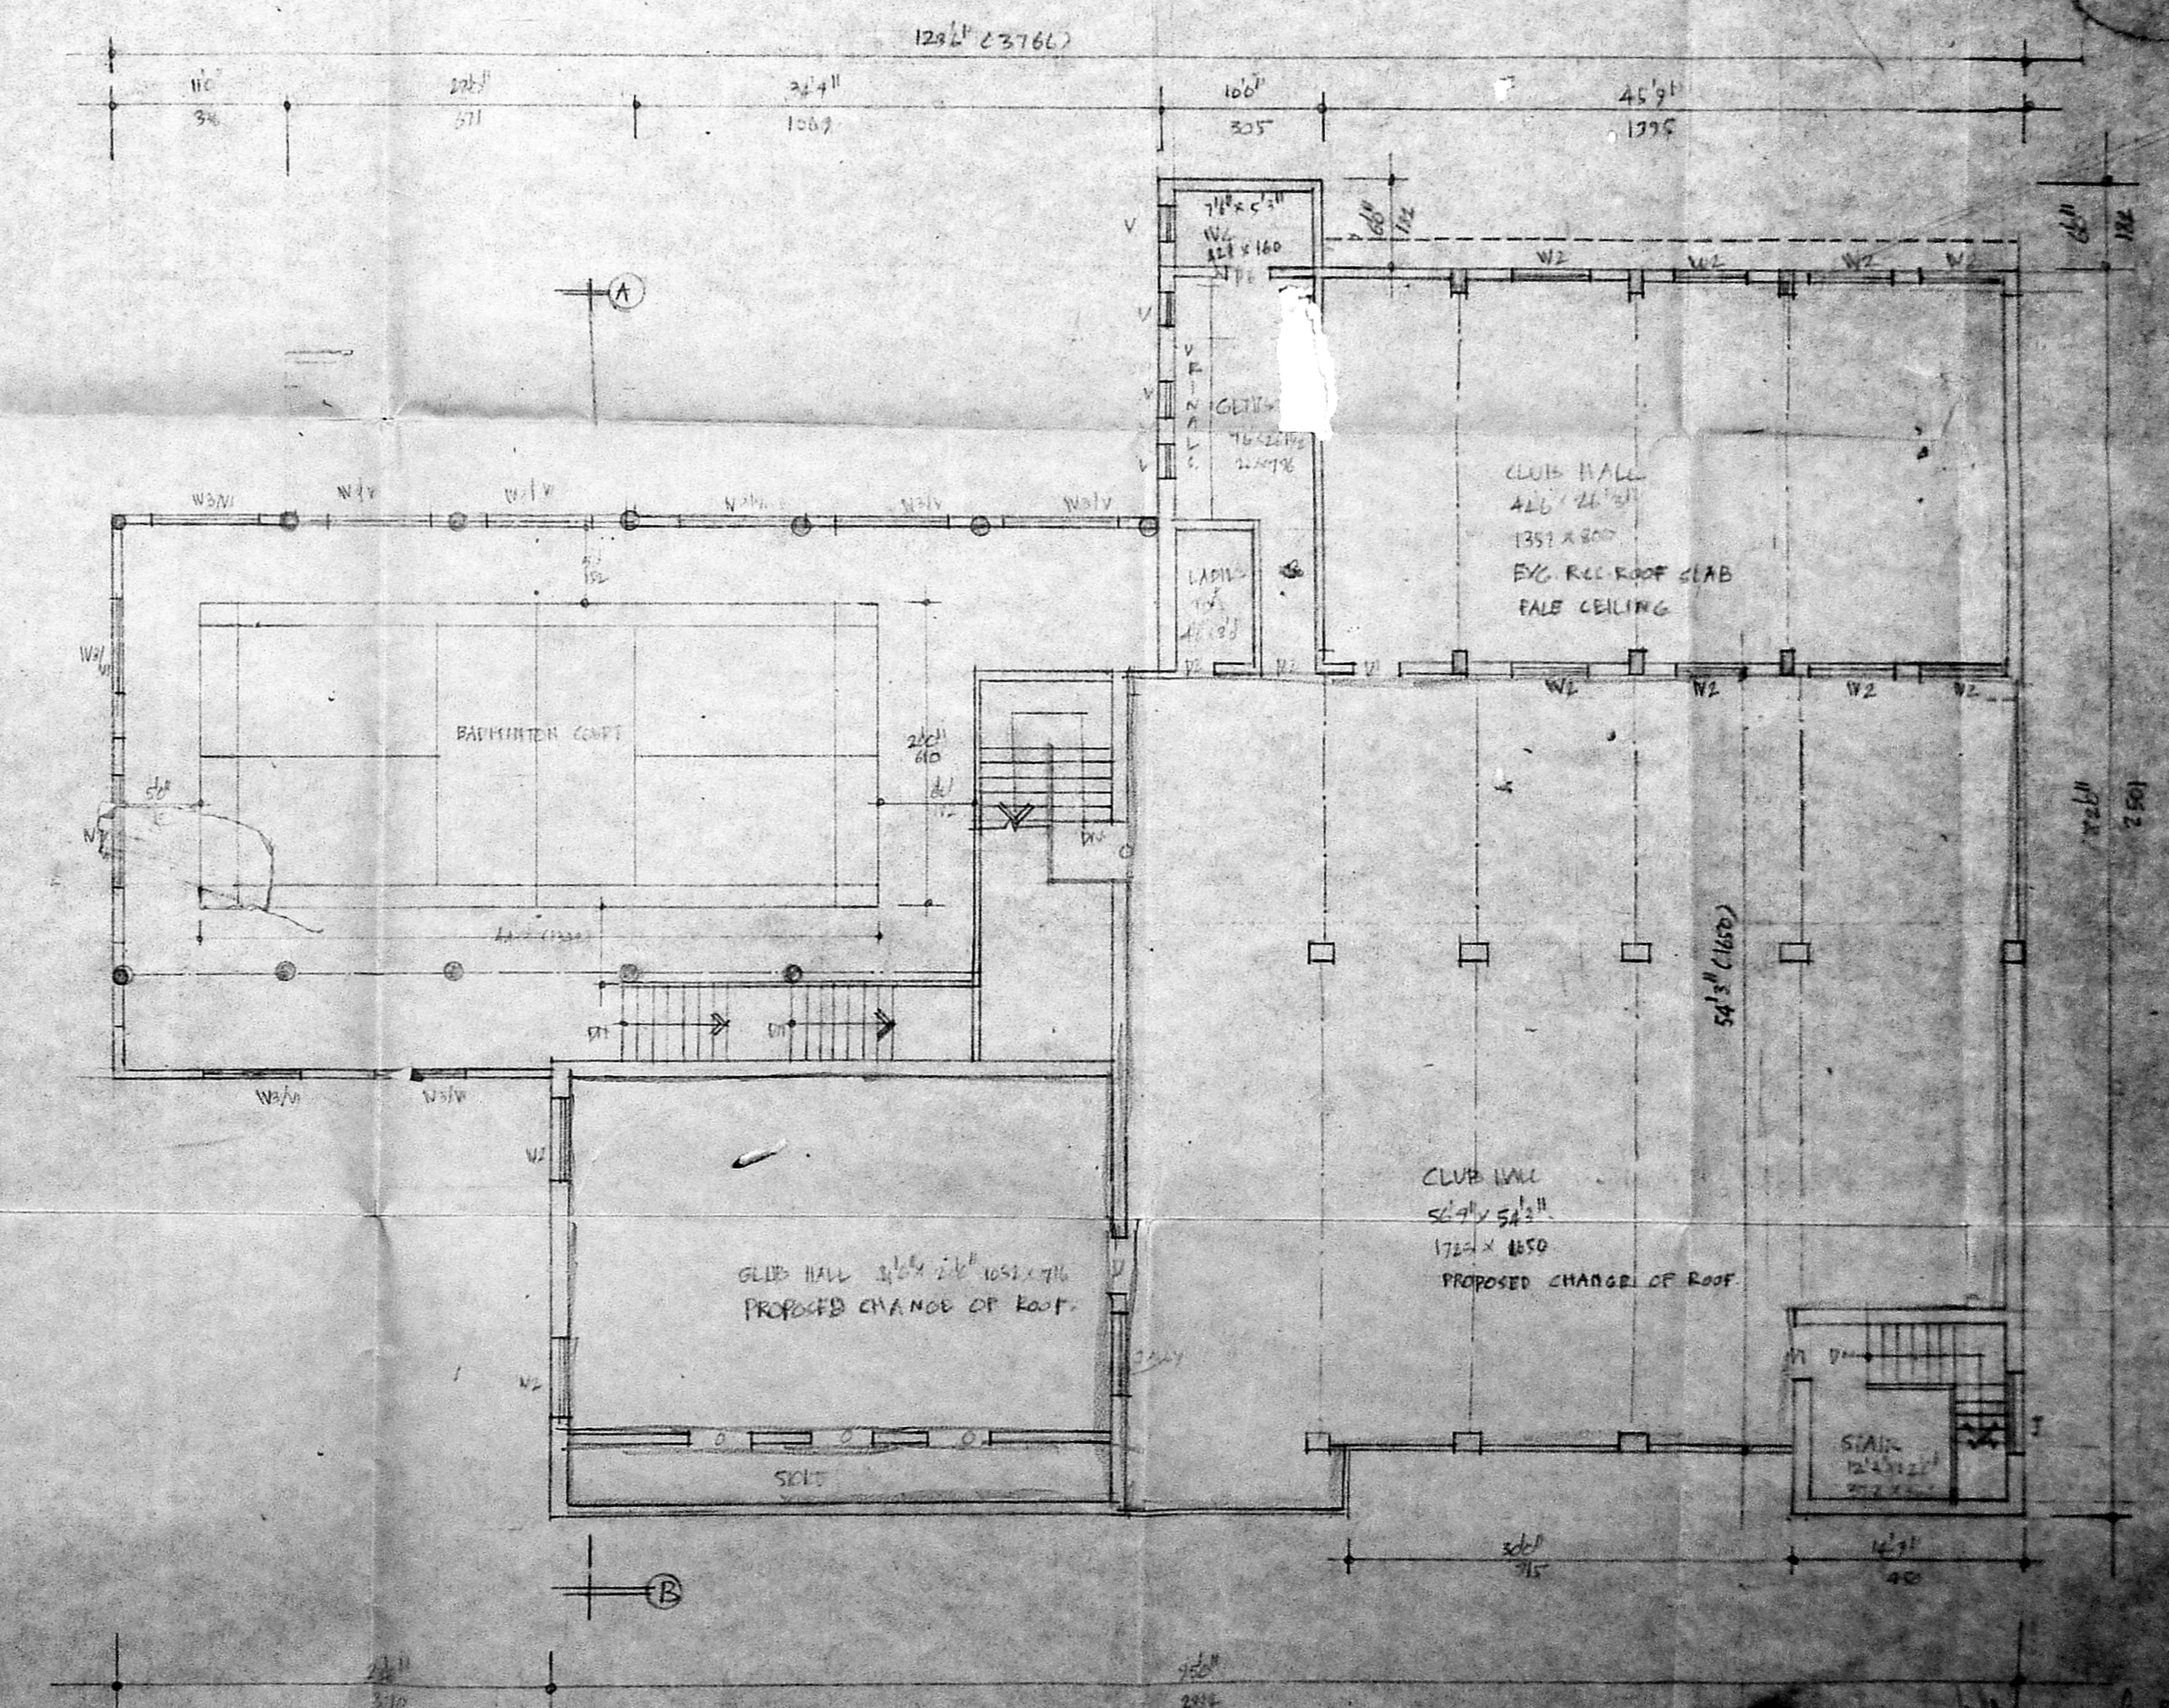

EXG. FIRST FLOOR PLAN (PRO ADDITIONS)


K. VENUGOPAL
 ARCHT.
 CONSULTING CIVIL ENGINEER
 LICENSURE SURVEYOR CLASS 2
 CORPORATION OF MADRAS
 3, NEELAKANDI STREET
 CHENNAI 600 009

PROPOSED ADDITIONAL CONSTRUCTION OF SECOND FLOOR OF
 THIAGAR CLUB AT DOOR NO 123, VENKATAPURAM ROAD,
 T. NAGAR, MADRAS 17.


DIVISION NO 120.
 SCALE 1" = 8' 0" (1:96)
 R.S. NO 6172 & 6177.

Planning Permit No. 21/10/11/15/15
APPROVED
 SUBJECT TO THE CONDITIONS IN
 THIS OFFICIAL LETTER.
 No. 21/10/11/15/15 Date 8-3-71
 FOR MEMBER SECRETARY
 MADRAS METROPOLITAN
 DEVELOPMENT AUTHORITY
 MADRAS-600 038.

PROPOSED

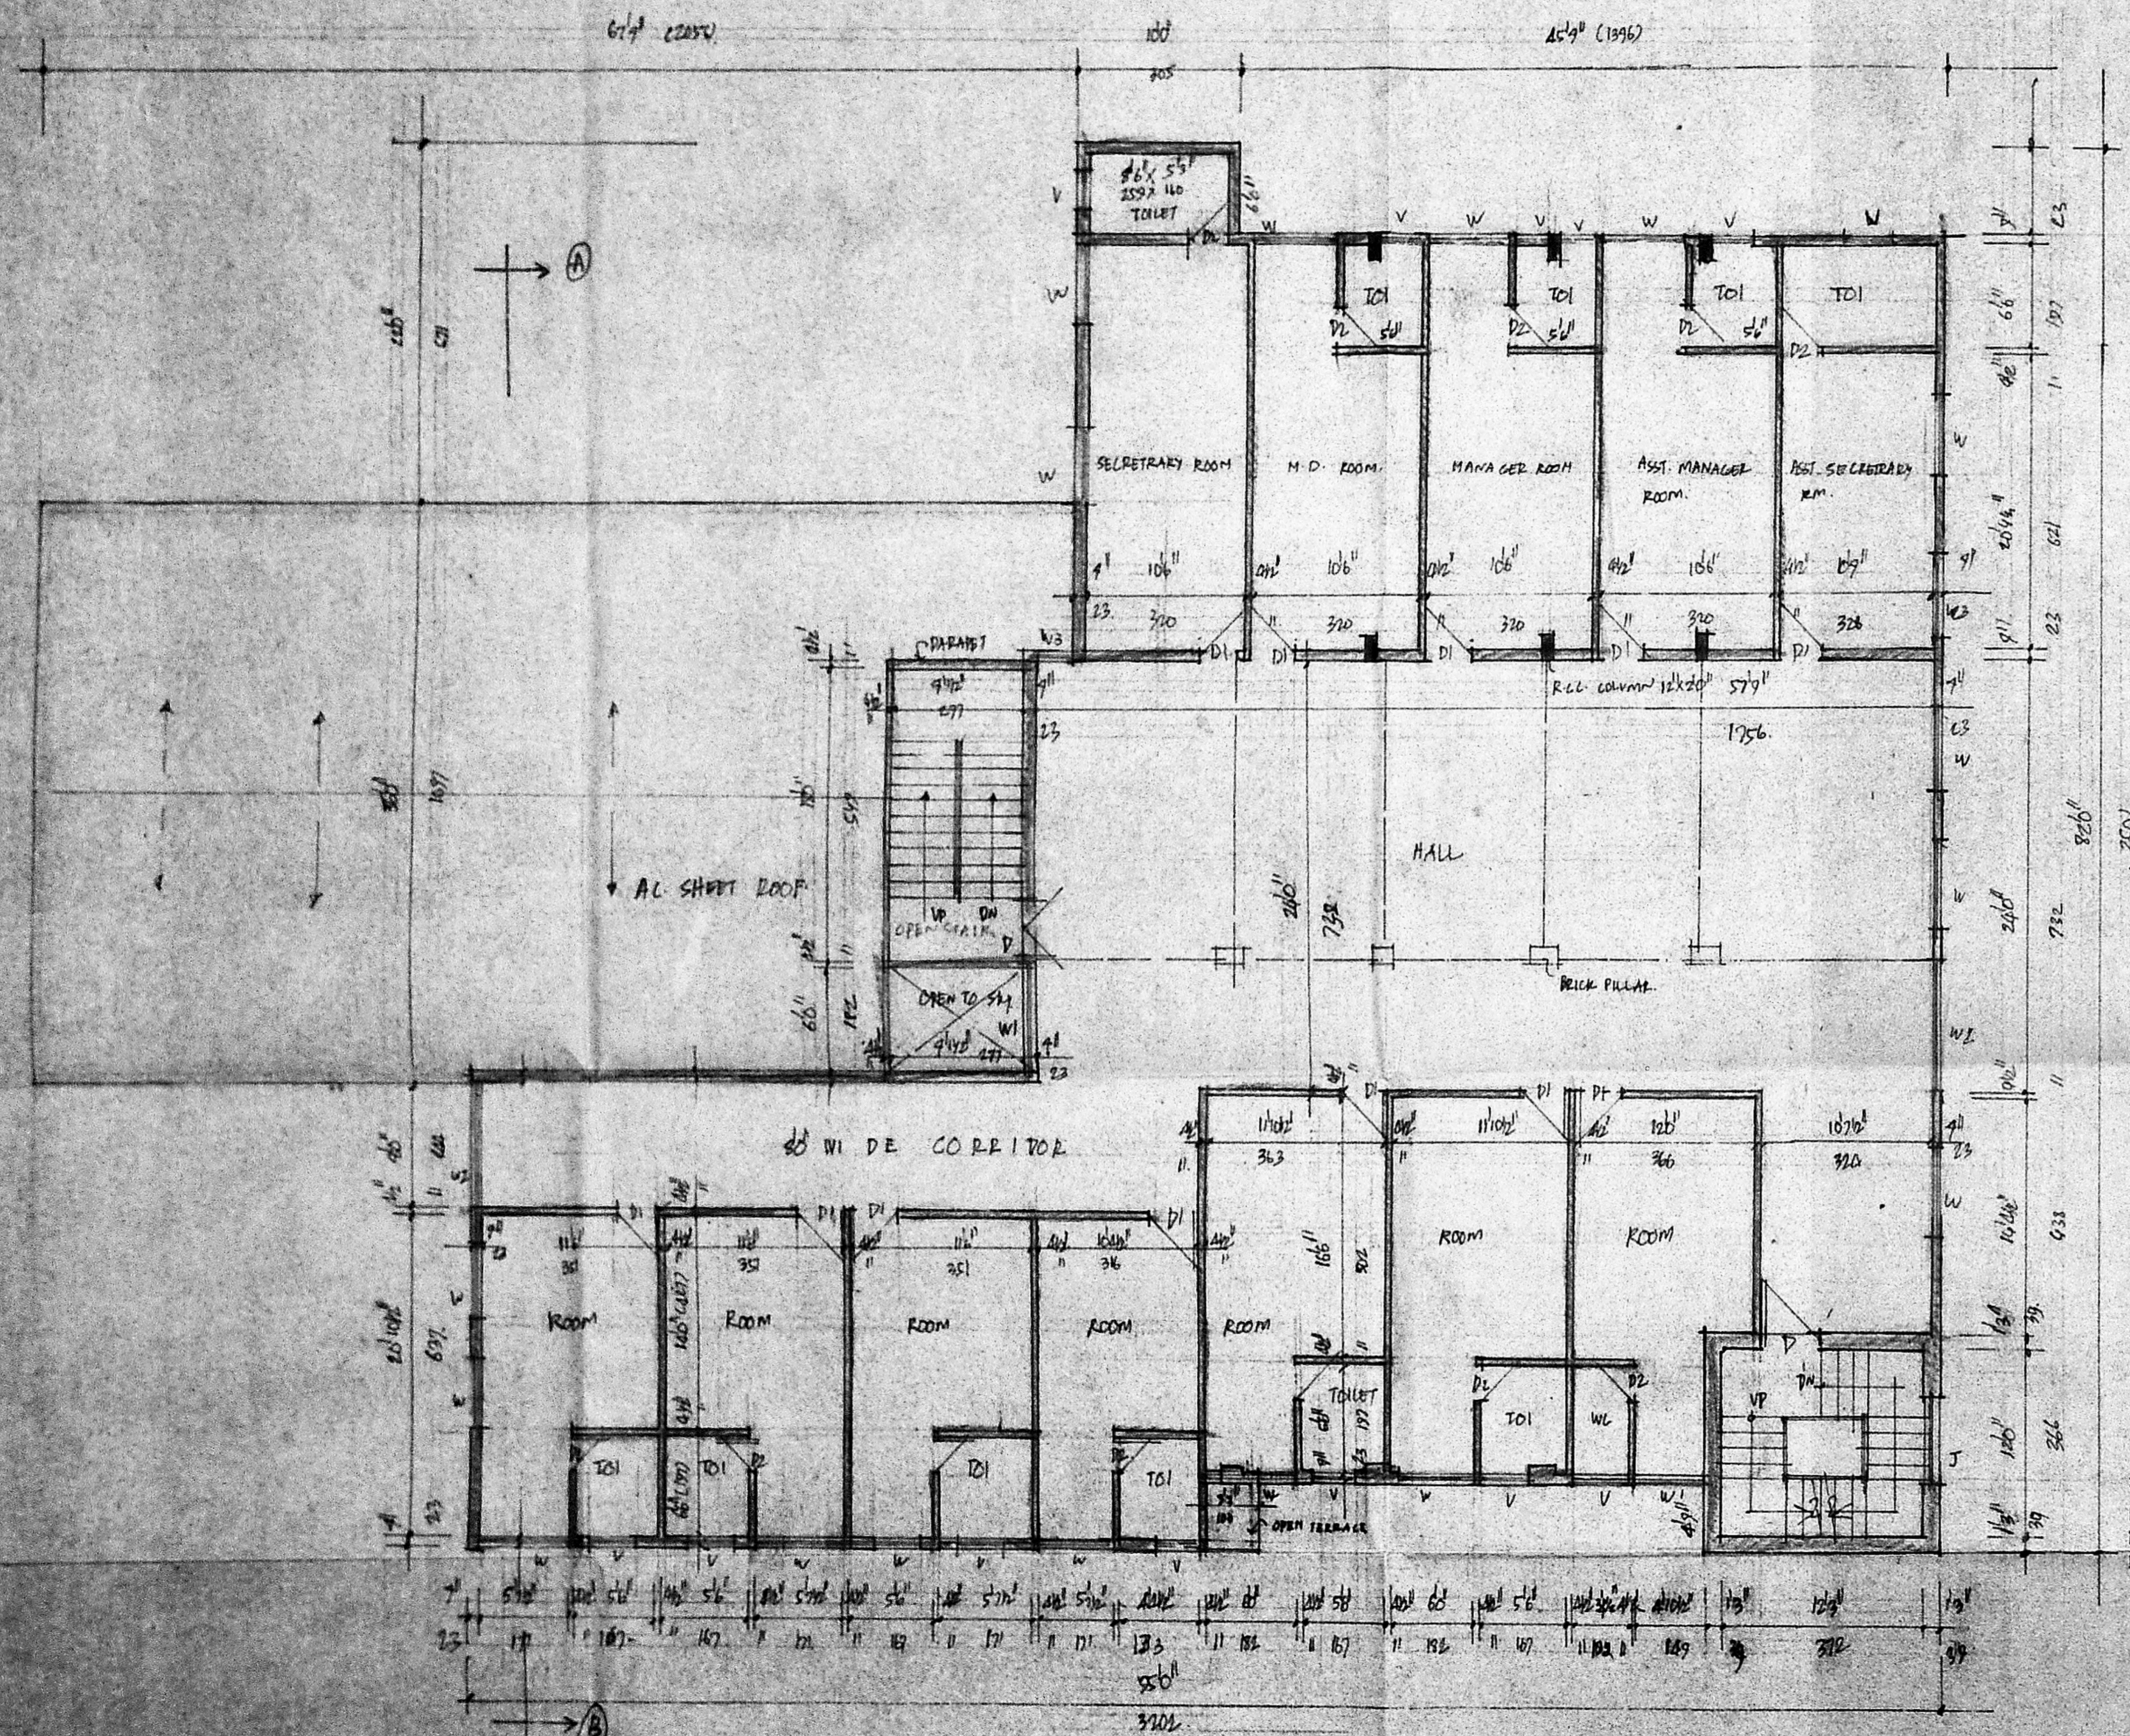

PRO. SECOND FLOOR PLAN

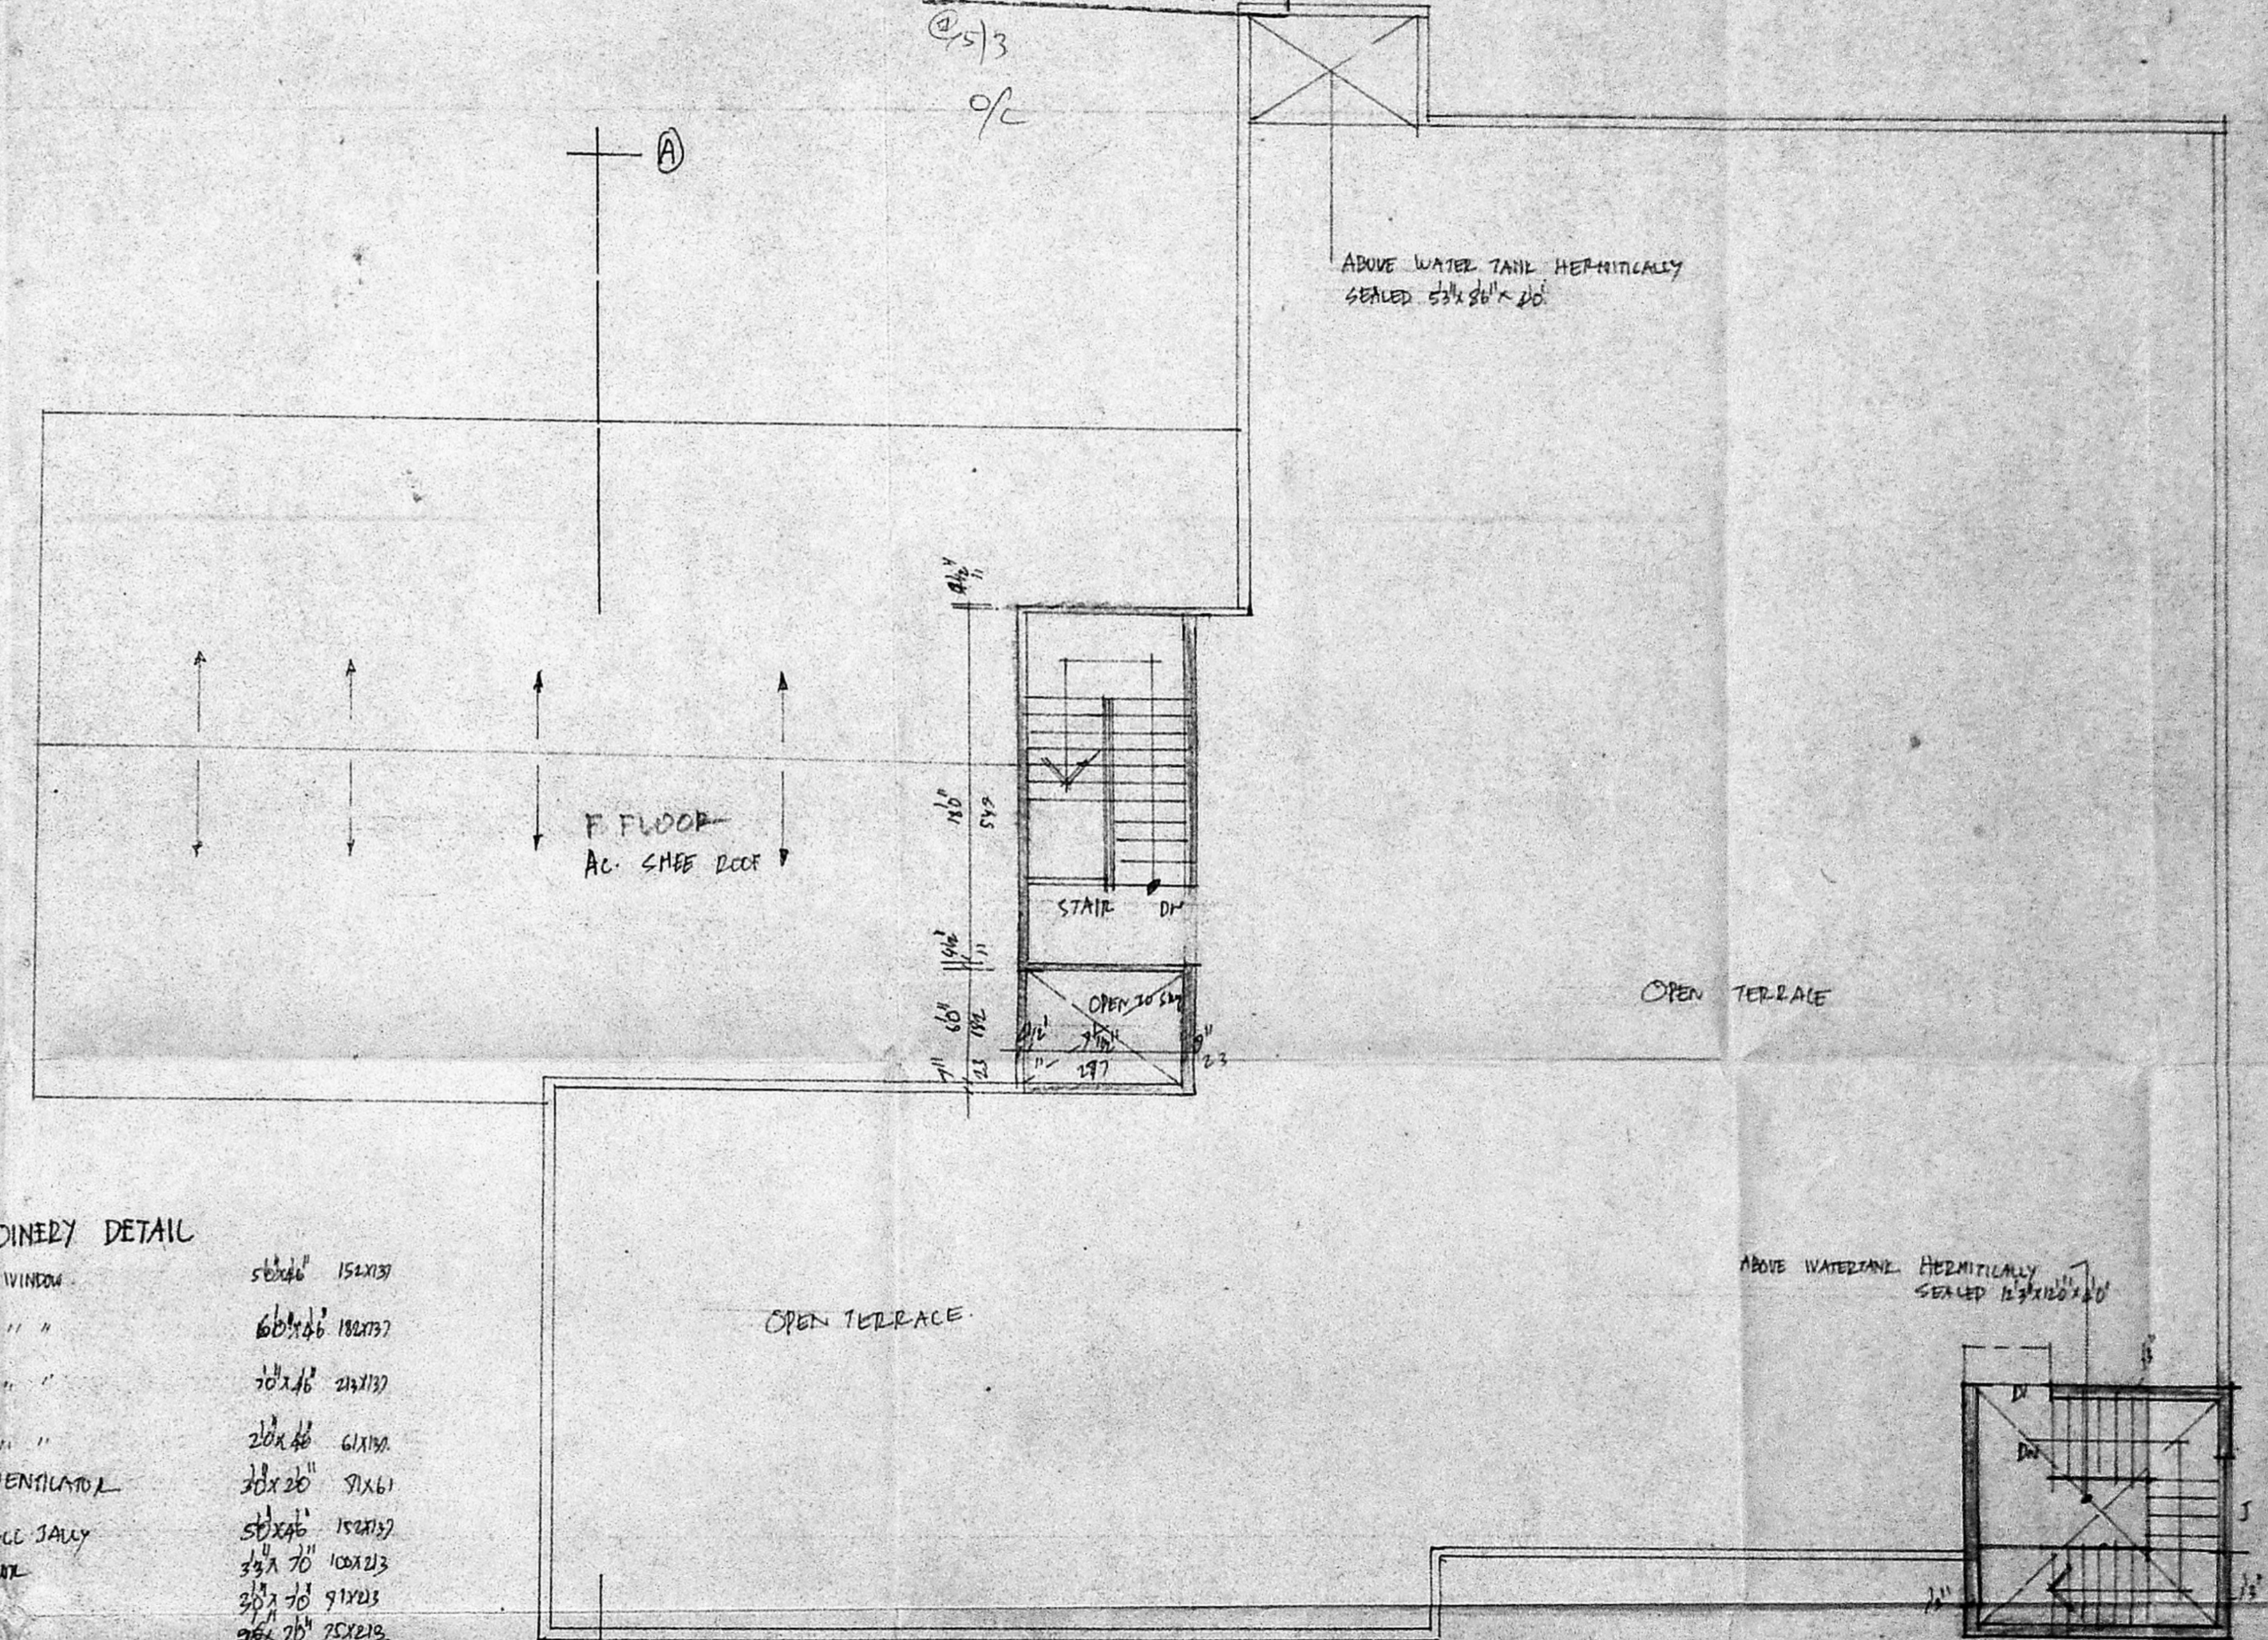

PROPOSED TERRACE FLOOR PLAN

JOINERY DETAIL

W	WINDOW	5'0\" x 6'0"	152x137
W1	"	6'0\" x 6'6"	182x197
W4	"	7'0\" x 6'0"	212x177
W3	"	2'0\" x 4'0"	61x110
V	VENTILATOR	3'0\" x 2'0"	91x61
J	R.C.C. JALUY	5'0\" x 4'6"	152x137
D	DOOR	3'6\" x 7'0"	108x213
D1	"	2'6\" x 7'0"	78x213
D2	"	3'0\" x 7'0"	91x213

M. Venugopal
 K. VENUGOPAL
 A.E. (P.W.)
 CONSULTING CIVIL ENGINEER
 LICENSE NUMBER CLAS 1 200
 CORPORATION OF MADRAS
 3, NIELAKAVI STREET
 NUNGAMBALAM LAKE AREA
 LICENSED SURVEYOR

OWNER