




FRONT ELEVATION

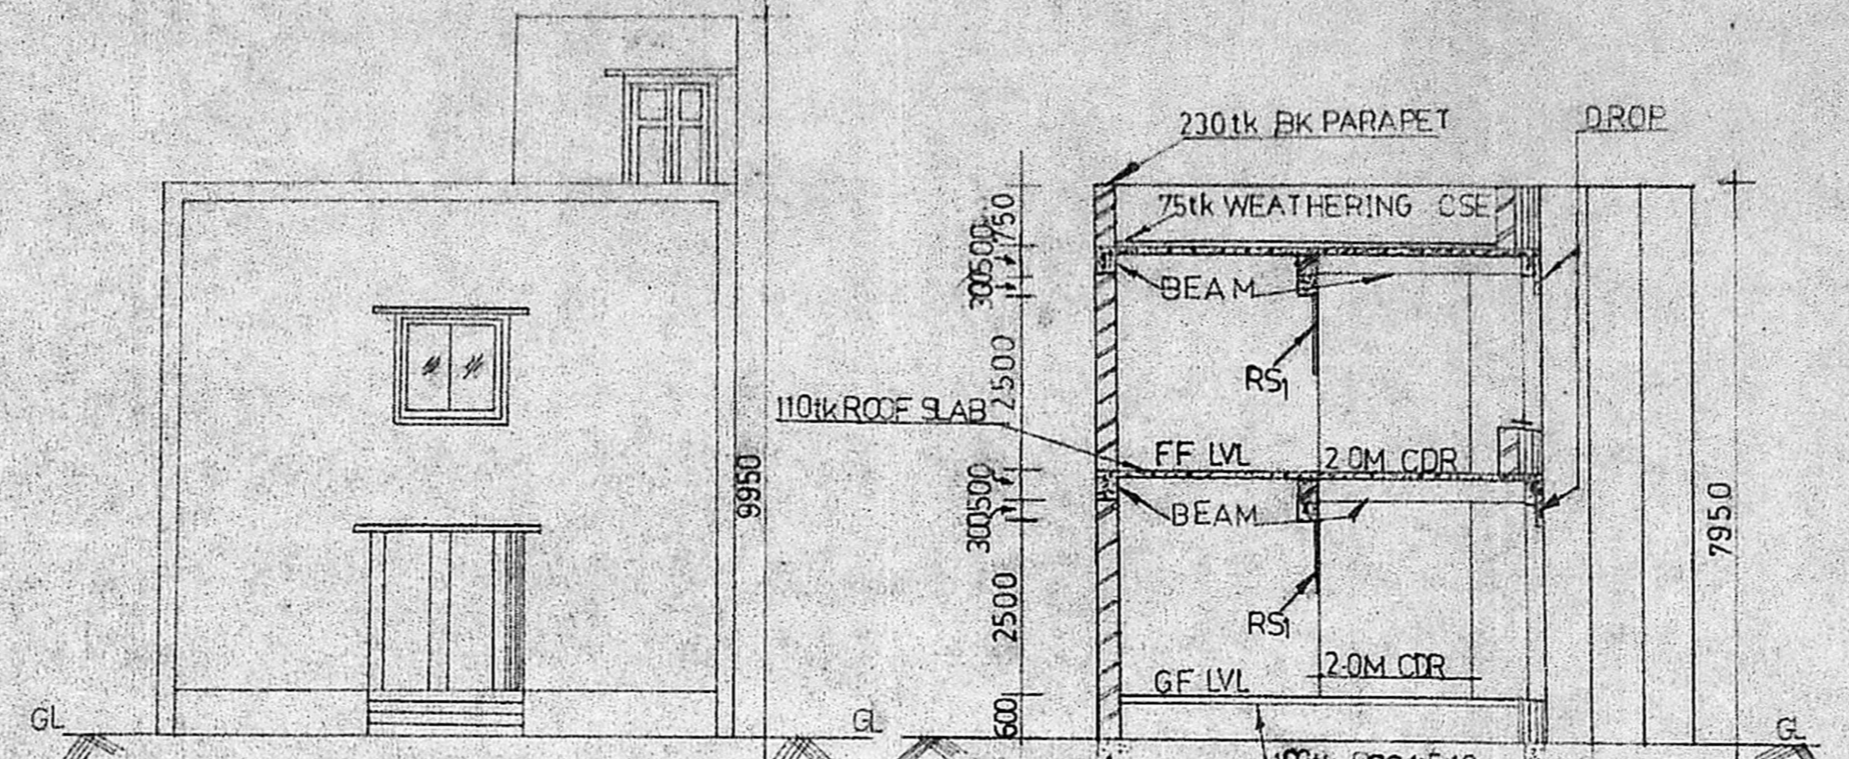

SIDE ELEVATION

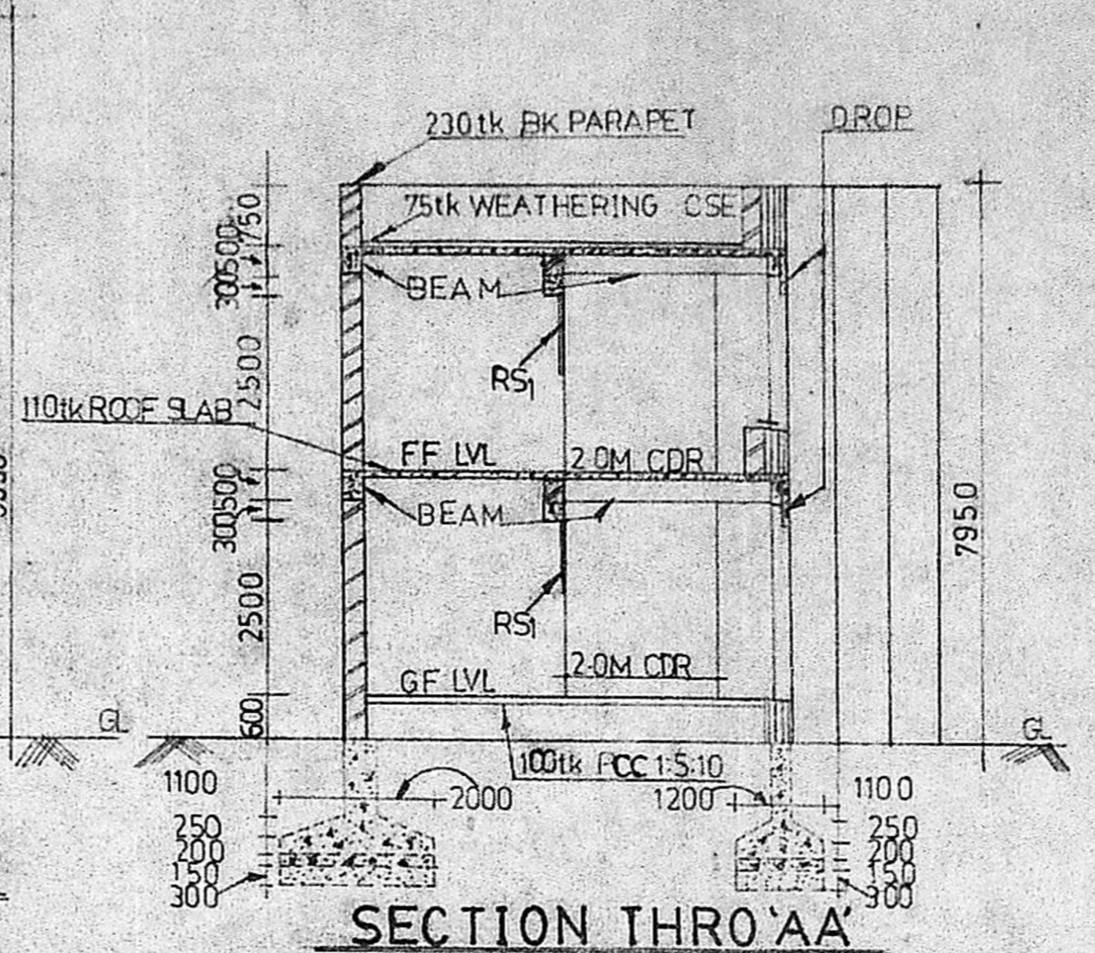

SECTION THRO AA

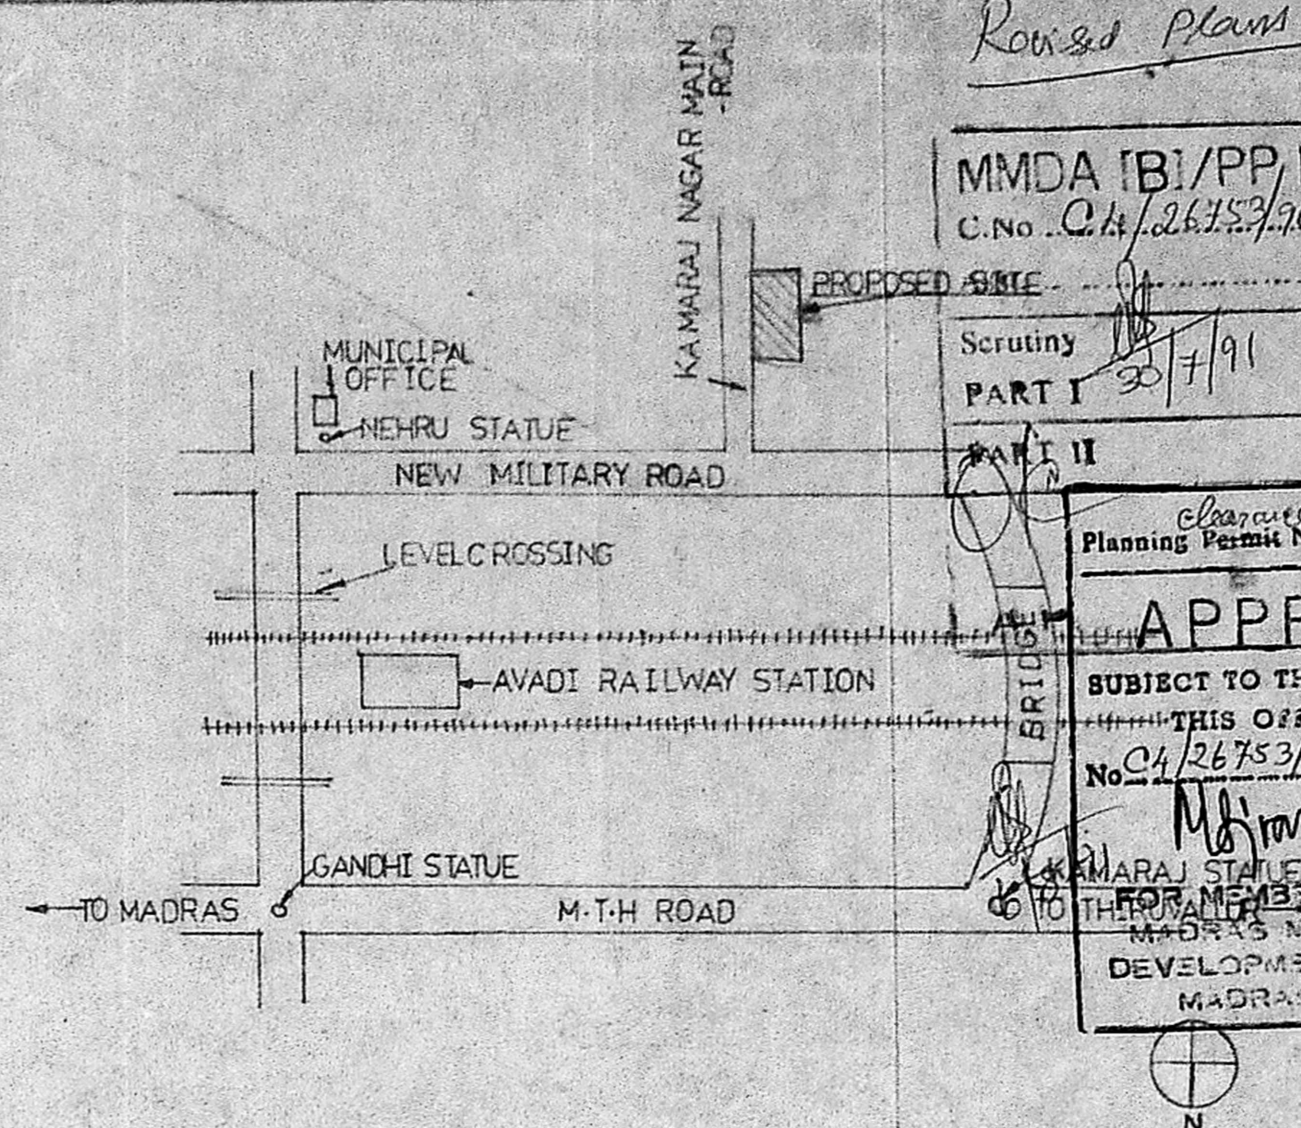

APPROX LOCATION PLAN


PROPOSED SHOPPING COM.
IN S. 716 PART OF PARITHI
PATTU VILLAGE AT KAMARAJ
NAGAR MAIN ROAD AVADI
TOWNSHIP, SCHEMES FOR
MUDF-TNUDP

GENERAL SPECIFICATIONS:-
WORKS IN CM 1:5 USING STOCK BRICK
... ARE TO BE IN RATIO 1:2:4
... COURSE OVER ROOF SLAB. USE INERT
... OF PREPRESSED CLAY TILES IN CM 1:5
... SAND (650MM) OR ABOVE FOR
... PLASTERING OF WALLS IN CM
... INTERIORS IN CM 1:4 FOR 12MMK
... PLASTERING IN CM 1:5 FOR 15MMK
... PLASTERING IN CM 1:3 FOR 12MMK
... 8 CASEMENT WINDOWS VENTILATORS AND FIXED
... GLAZING OF APPROVED MAKE AND FINISH
... ROLLING SHUTTERS OF APPROVED FOR QUALITY
AND FINISH


SCHEDULE OF JOINERY:-

D - COUNTRY WOOD PANELED DOOR	970x1800
D1 - DO	600x1750
W - CASEMENT WINDOW	1500x500
V - CASEMENT VENTILATOR	1700x600
W - DO	600x600
FG - CASEMENT OR ALUMINIUM FRAMED FIXED GLAZING	1700x1700
RS - ROLLING SHUTTER (MS)	3000x2500
RS2 - DO	2770x2500


NOTE:-
1. THE PROPOSAL OF SEWER LINE IS TO BE
DONE ONLY AFTER THE LOCATION OF THE
SEPTIC TANK FOR THE PRIMARY HEALTH
CENTRE IS KNOWN SINCE THE SAME COULD
BE MADE USE OF FOR ONLY WC IN THIS
BUILDING.
2. THIS IS PURELY AN ARCHITECTURAL DRAW-
ING HENCE DIMENSIONS PERTAINING THE
STRUCTURAL MEMBERS ARE TO BE ADOPTED
AS INDICATED IN THE STRUCTURAL DRAW-
ING STRICTLY.

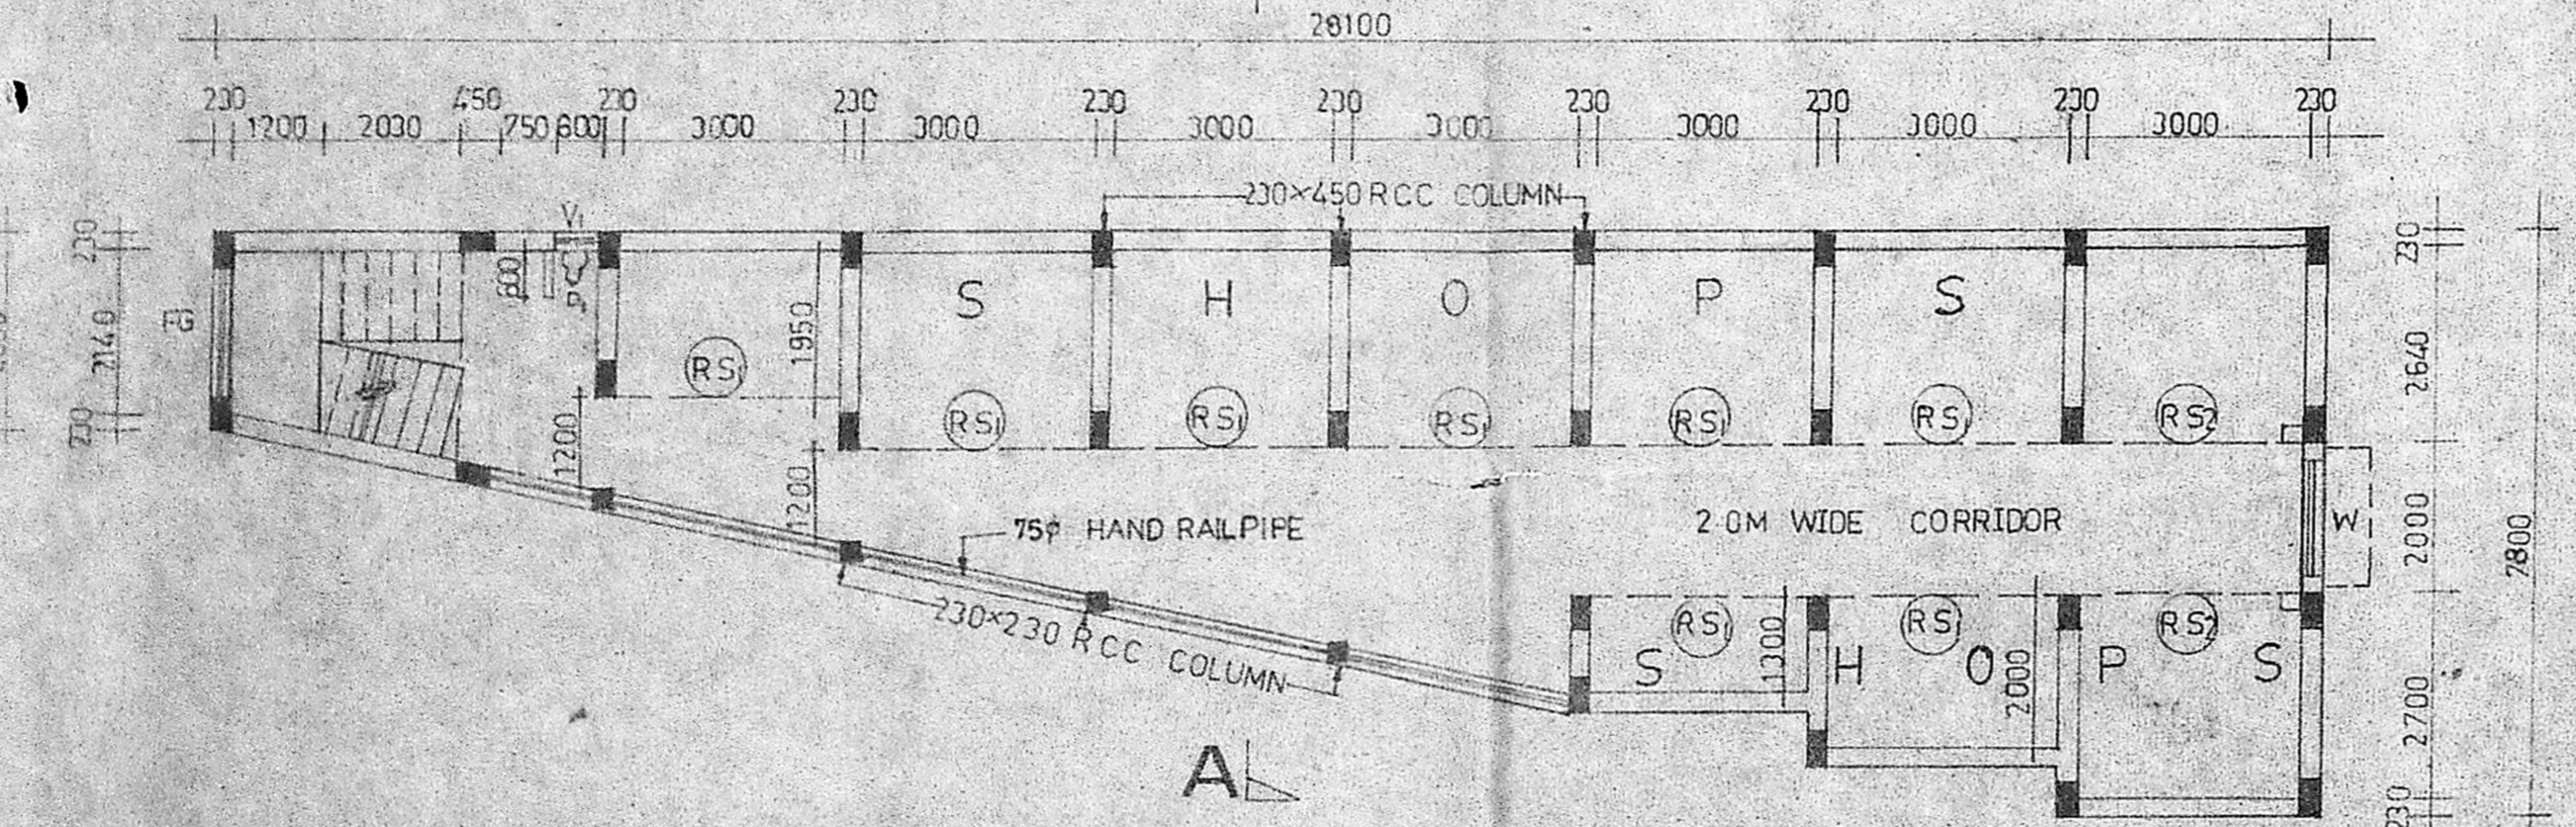

FIRST FLOOR PLAN

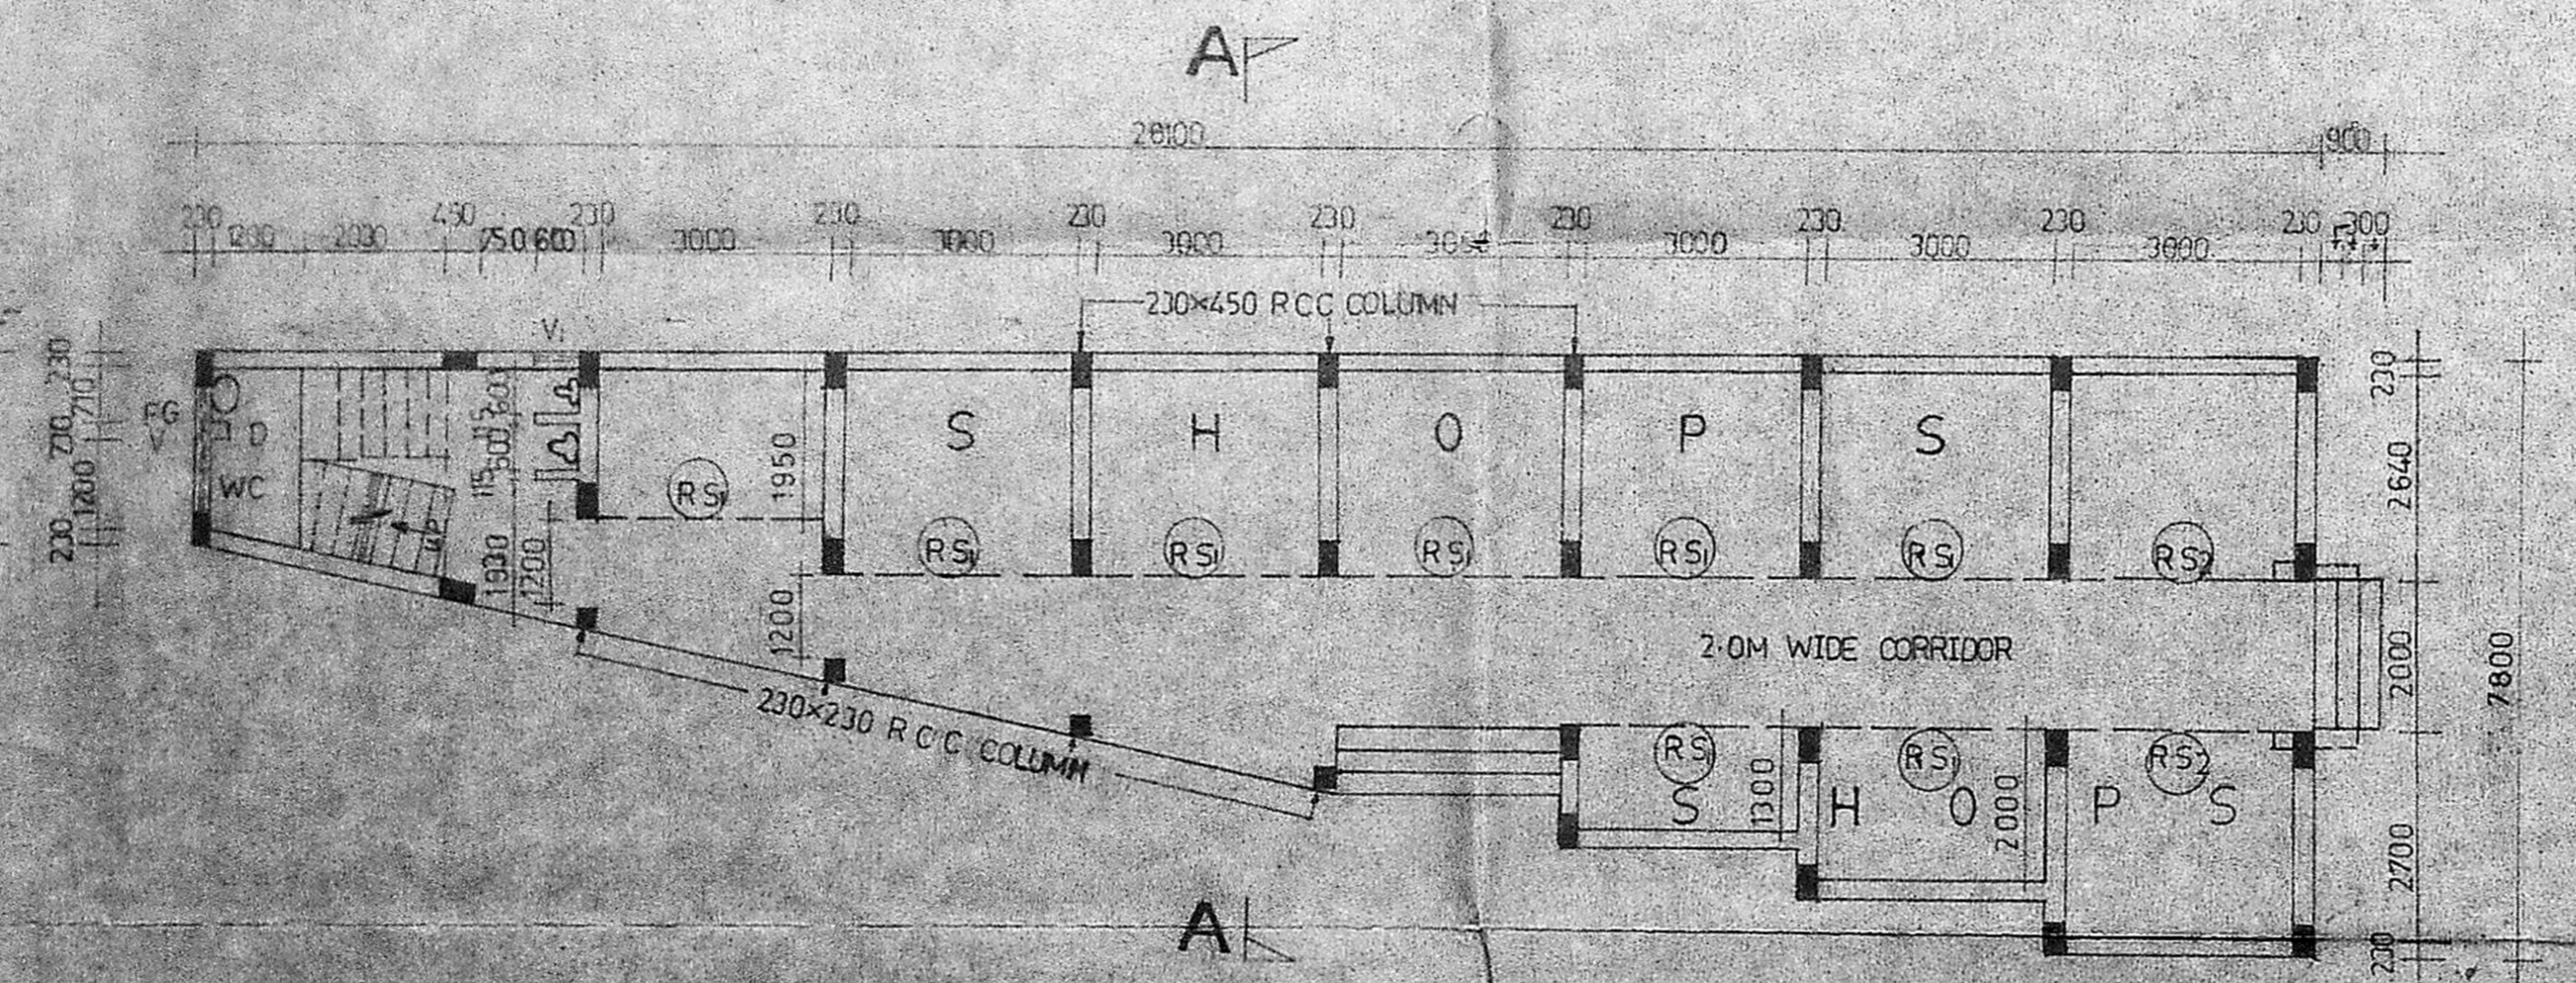

GROUND FLOOR PLAN

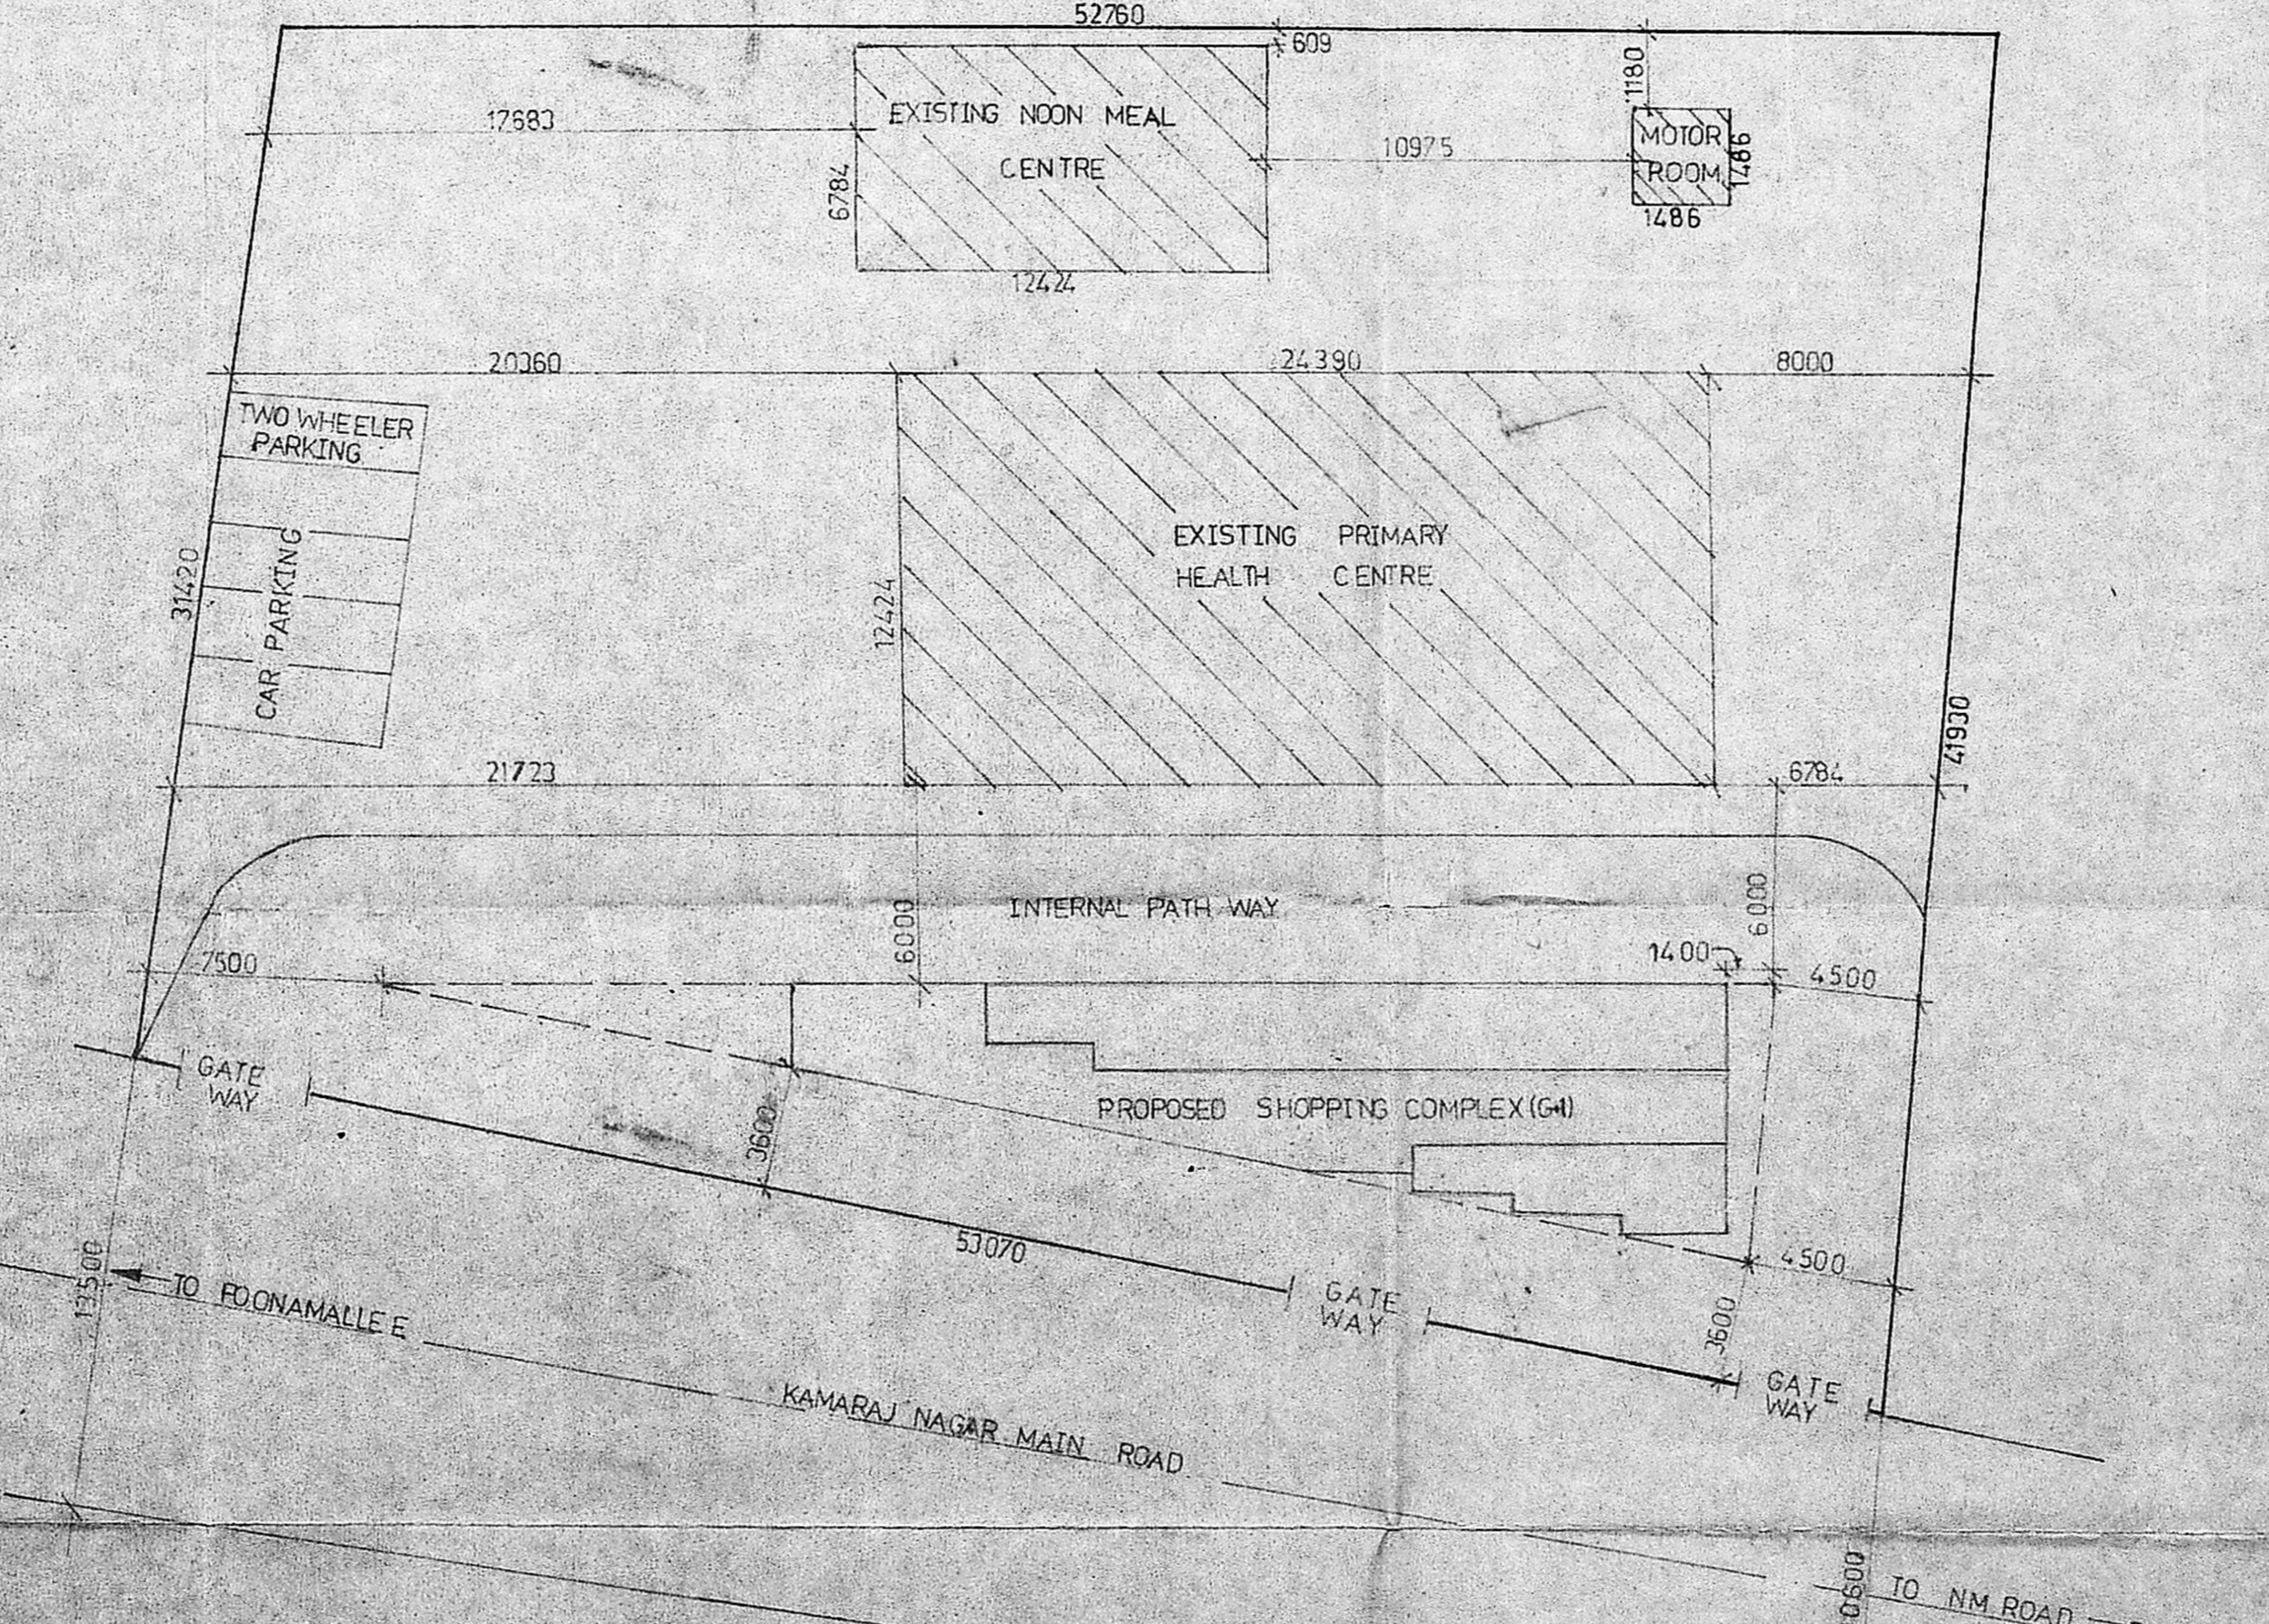

SITE PLAN SCALE-1:200

REFERENCE:-	AREA DETAILS:-
EXISTING BUILDING	G-F 160.005M ²
PROPOSED BUILDING	FF 160.005M ²
SITE BOUNDARY	ROAD
SEWER LINE (PRO)	TOTAL 320.01 M ²

TITLE:-
PLAYING PERMISSION DRAWING - CUM
WORKING DRAWING

JOB NO:- AV-PPWD-002/16	DRG NO:- 1
SCALE:- 1:100 (1"=8')	DATE:- 16-07-1991

ORG OPERATIONS
RESEARCH
GROUP

NO 2, KASTHURI RANGAN ROAD
ALWARPET,
MADRAS - 600 018.

EXECUTIVE OFFICER
AVADI TOWNSHIP