

Revised plan received on 3.7.90

19/9

Planning Perm. No. C/P.P./104/9/90
APPROVED
 SUBJECT TO THE CONDITIONS IN THIS OFFICE LETTER.
 No. 4/827/50 Date 14.8.90
 FOR MEMBER SECRETARY
 MADRAS METROPOLITAN DEVELOPMENT AUTHORITY
 MADRAS - 600 008

COLOUR
 PROPOSED
 EXISTING
 REGULARITATION ROAD
 PLOT BOUNDARY
 DEMOLITION

AREA	SQFT	M ²
PLOT EXTENT	36768	3407.3
EXG GROUND FLOOR	10059	924.4
(CARPARKING) PRO ADDITIONS. G FLOOR	1924	178.7
EXG. F FLOOR	3285	305.6
PRO ADDITIONS. F. FLOOR	1924	178.7

PROPOSED ADDITIONAL CONSTRUCTION OF BADMINTON COURT AT T NAGAR CLUB AT DOOR NO. 123, VENKATANARAYANA ROAD T. NAGAR MADRAS 17. CORPORATION DIVISION NO 120


SCALE 1" = 160' (1:200)
 R.C. NO. 6174 & 6177

EXG. BUILDING PLAN SANCTIONED BAND 174/82


J. THOTHADRI,
 Asst. Executive Engineer, (Retd.)
 Consulting Civil Engineer & Contractor,
 (Phone No: 55358 Regd. No: 618)
 CLASS I LICENSED SURVEYOR CORPN. OF MADRAS,
 28, Venkatesh Naicken St., Madras-83

OWNER
 The Thyagarayanagar Sociaty Ltd.
 1, NAGESWARA RAO ROAD
 T. NAGAR MADRAS 600 017

LICENSED SURVEYOR

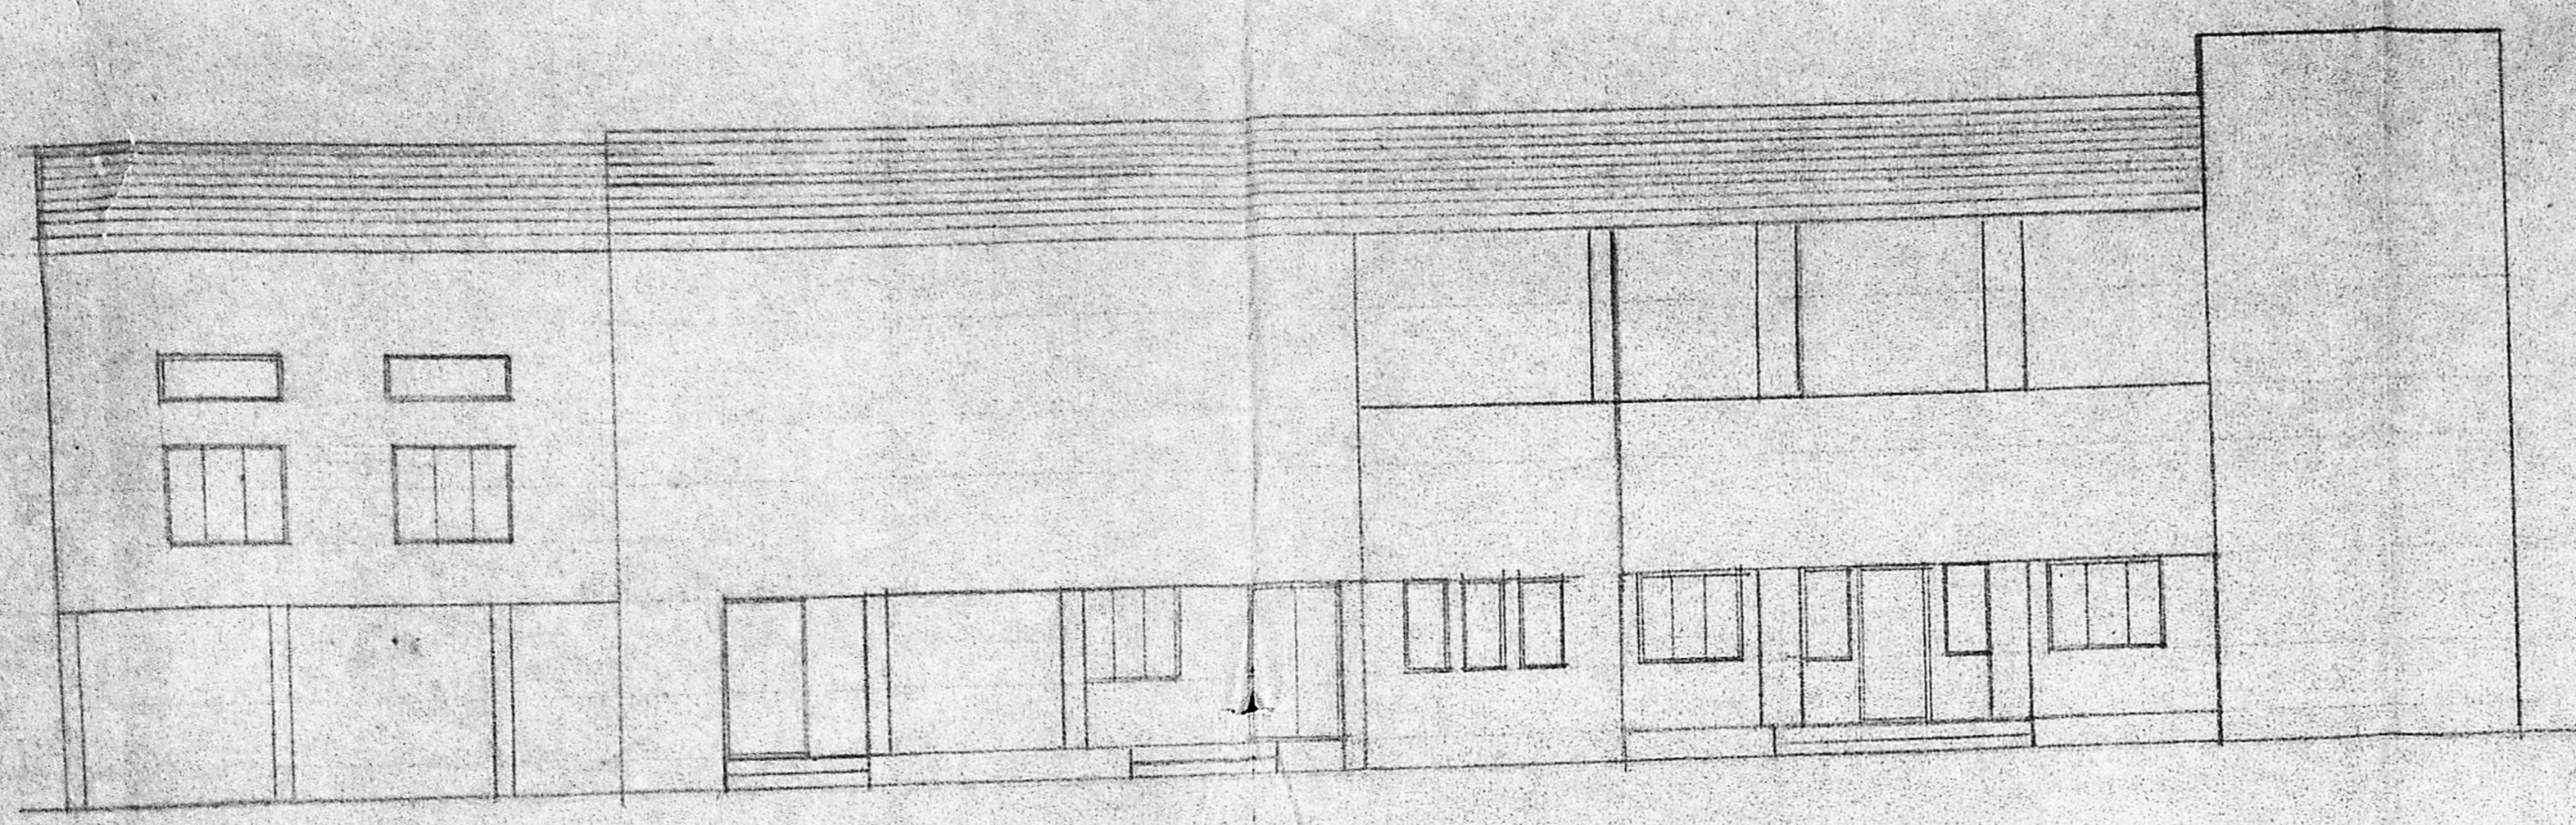

FRONT ELEVATION

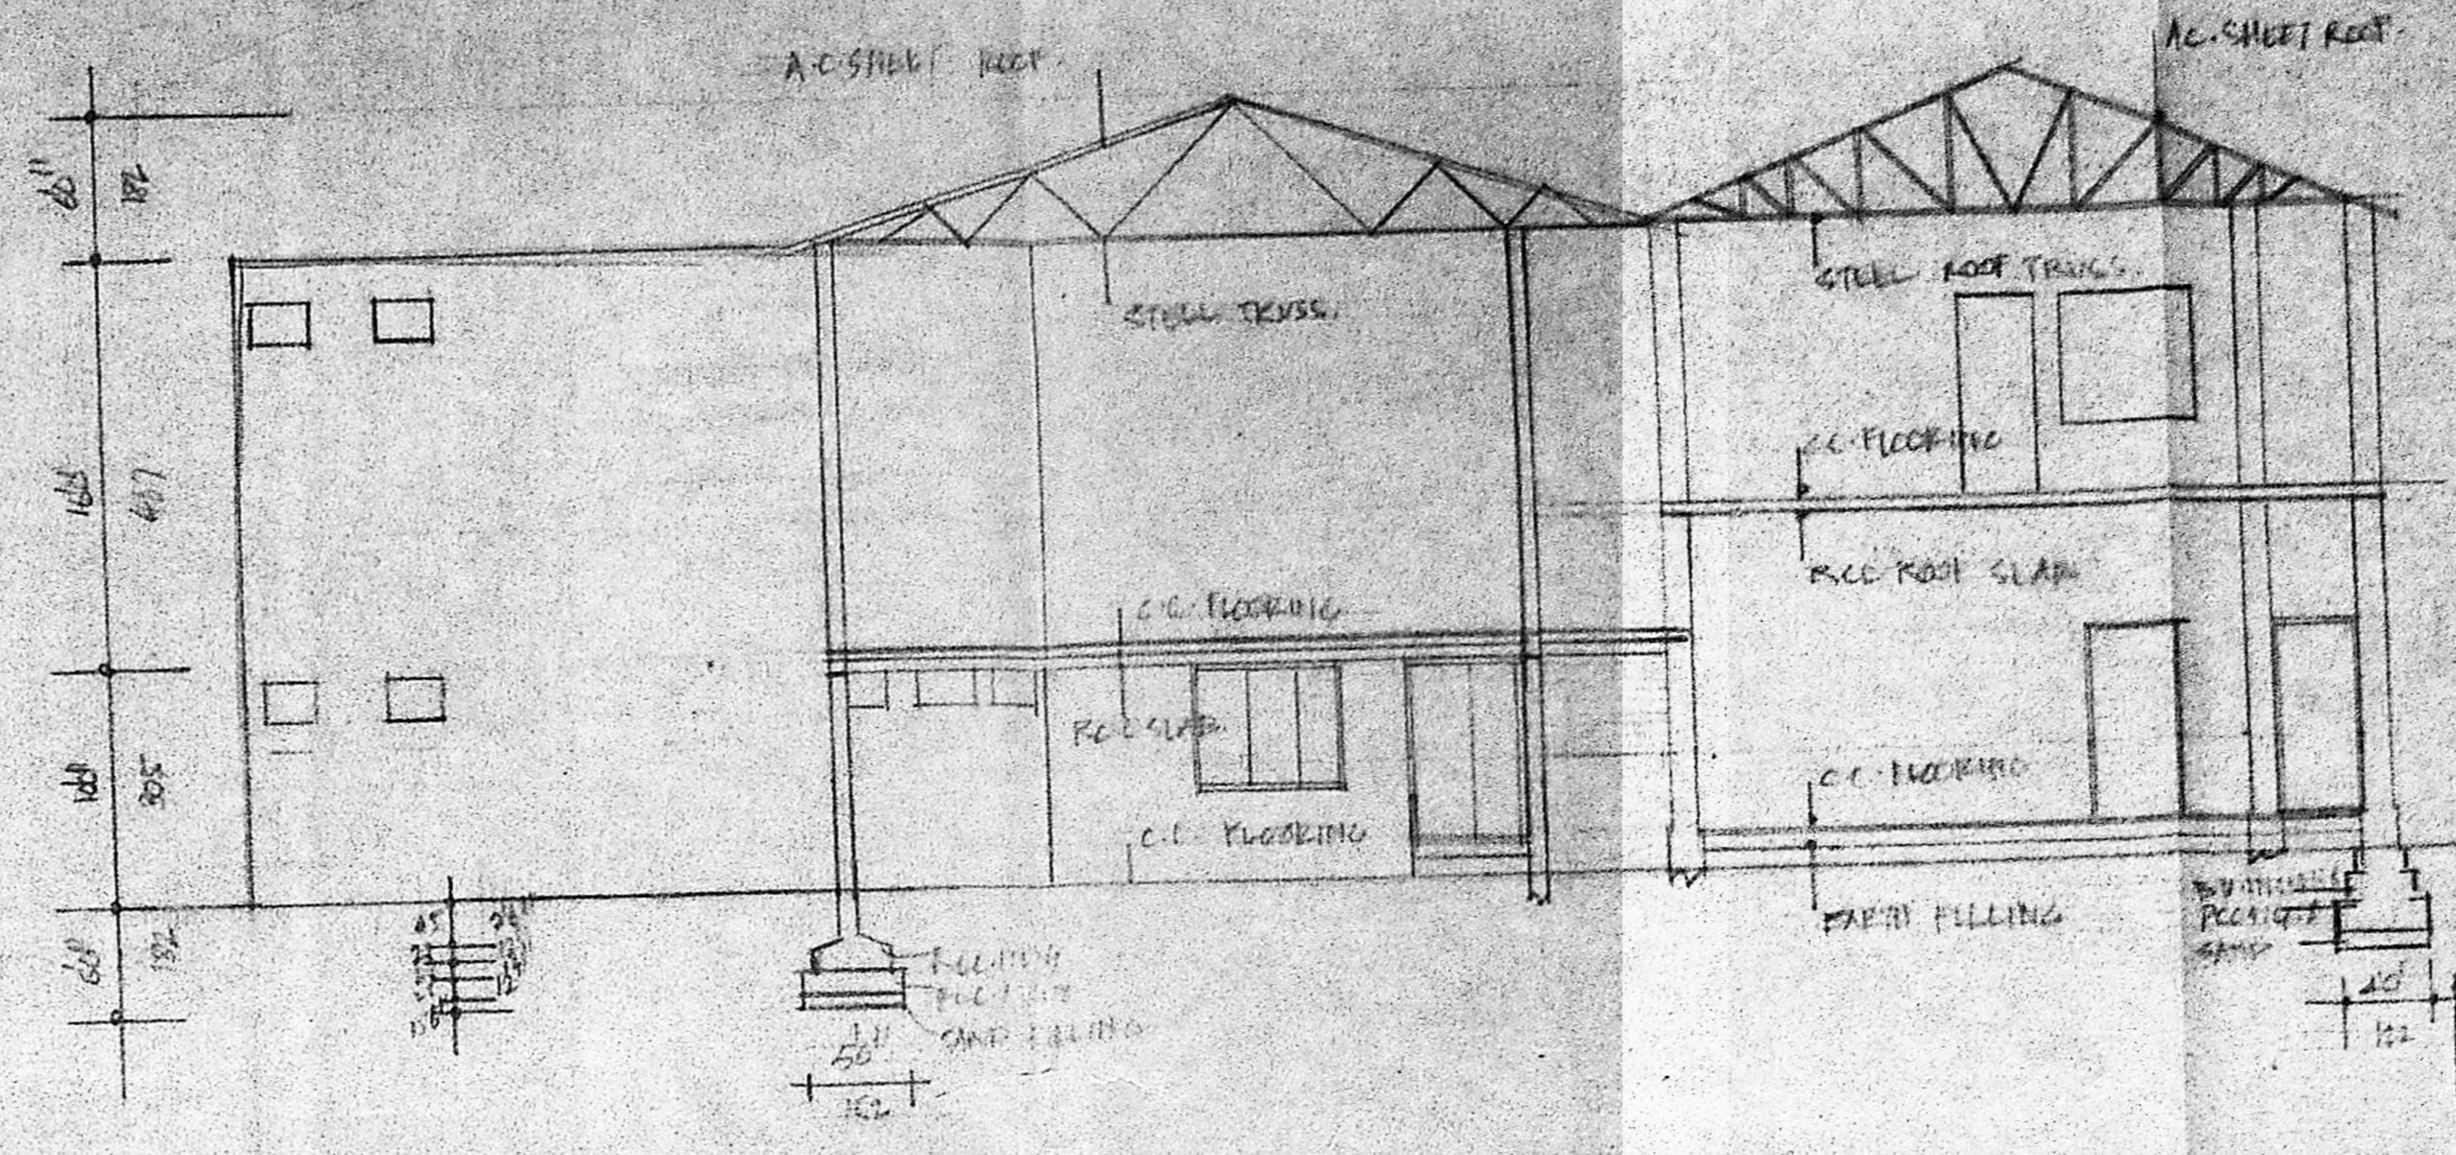

SECTION A-A

JOINERY DETAILS


D. DOOR	45" H. 24" W.
W. WINDOW	45" H. 24" W.
V. VENTILATOR	45" H. 24" W.
W. WINDOW	45" H. 24" W.
V. VENTILATOR	45" H. 24" W.

CONCRETE


PROPOSED ADDITION	---
EXISTING	---
ROAD	---
PLOT BOUNDARY	---
REGULATION	---

PROPOSED ADDITIONAL CONSTRUCTION OF BATHROOM COURT OF THATCHER CLUB AT ROAD NO. 123, VENKATARAMA ROAD, T. IVANAPURAM, MADRAS-17.
 CORPORATION DIVISION NO. 120
 SCALE 1/80 (C.I. 100)
 R.S. NO. 6174-1-6177 EXG. BUILDING PLANS SANCTIONED
 P. No. 14130

APPROVED
 SUBJECT TO THE CONDITIONS IN THIS OFFICE LETTER.
 No. S.P. 122-775, Date 14-8-50
 M. S. Srinivasan
 FOR MEMBER SECRETARY
 MADRAS METROPOLITAN
 DEVELOPMENT AUTHORITY
 MADRAS - 600 008.

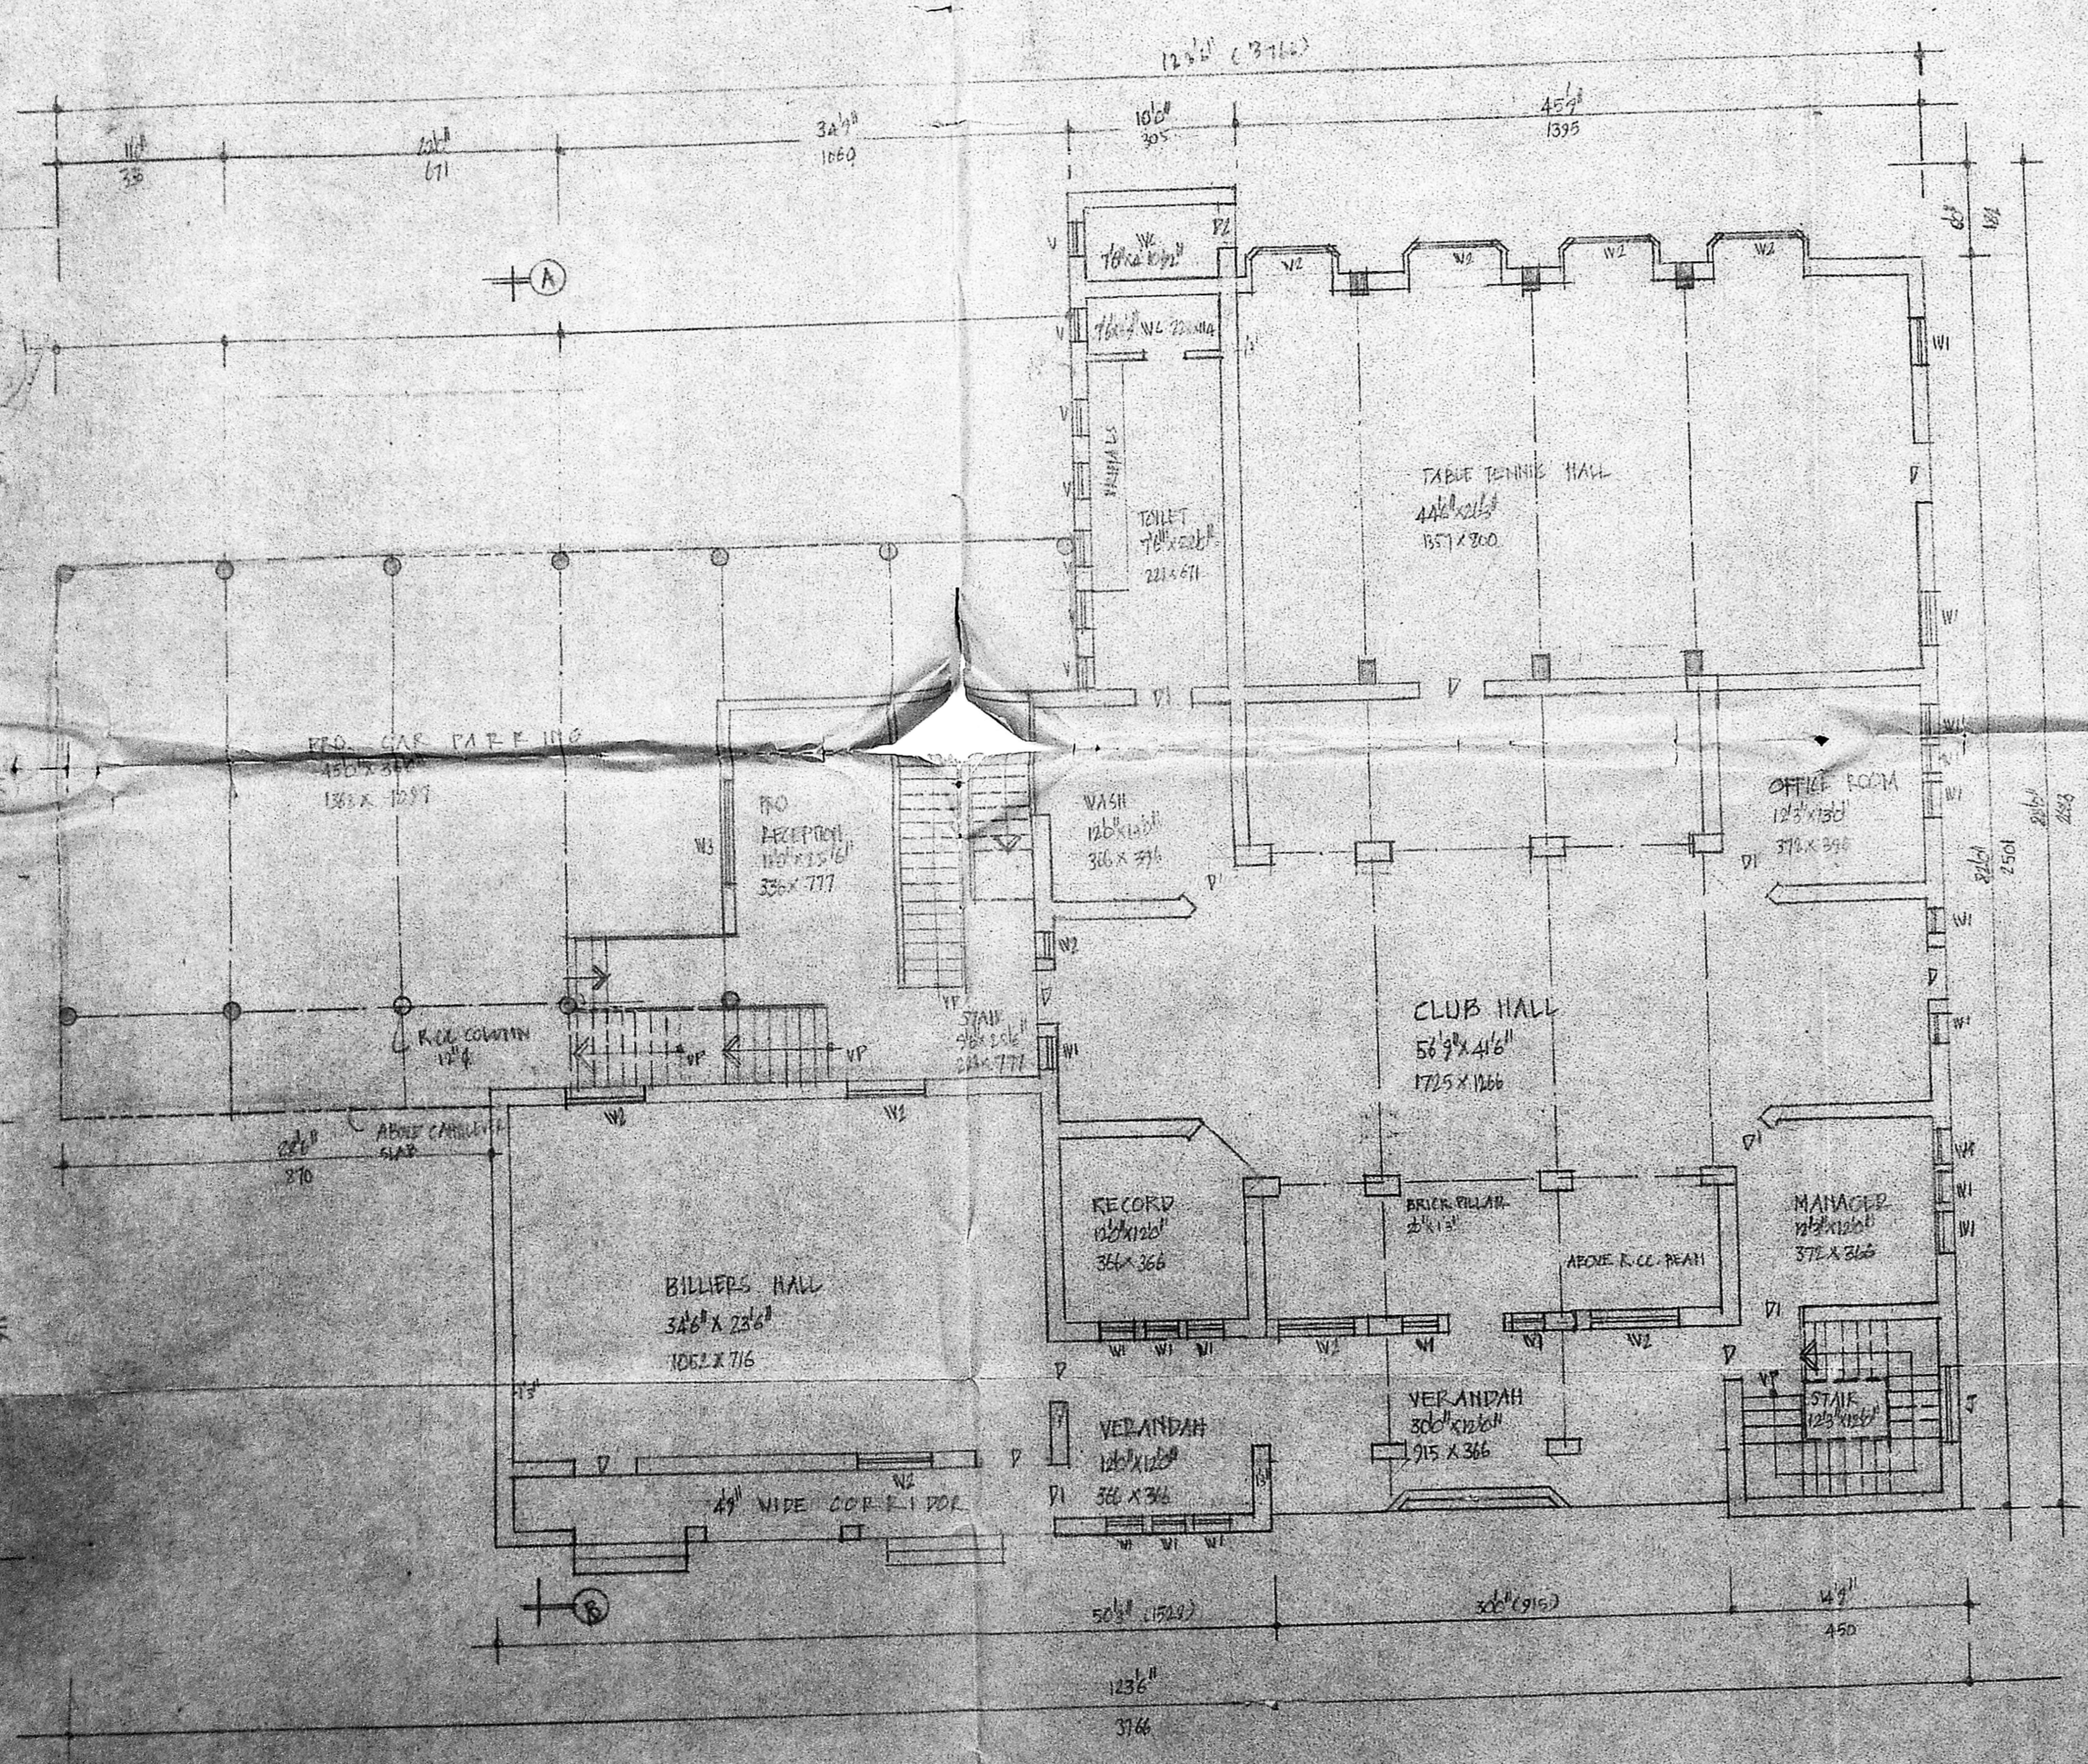

EXG. GROUND FLOOR PLAN (PRO. ADDITIONS)

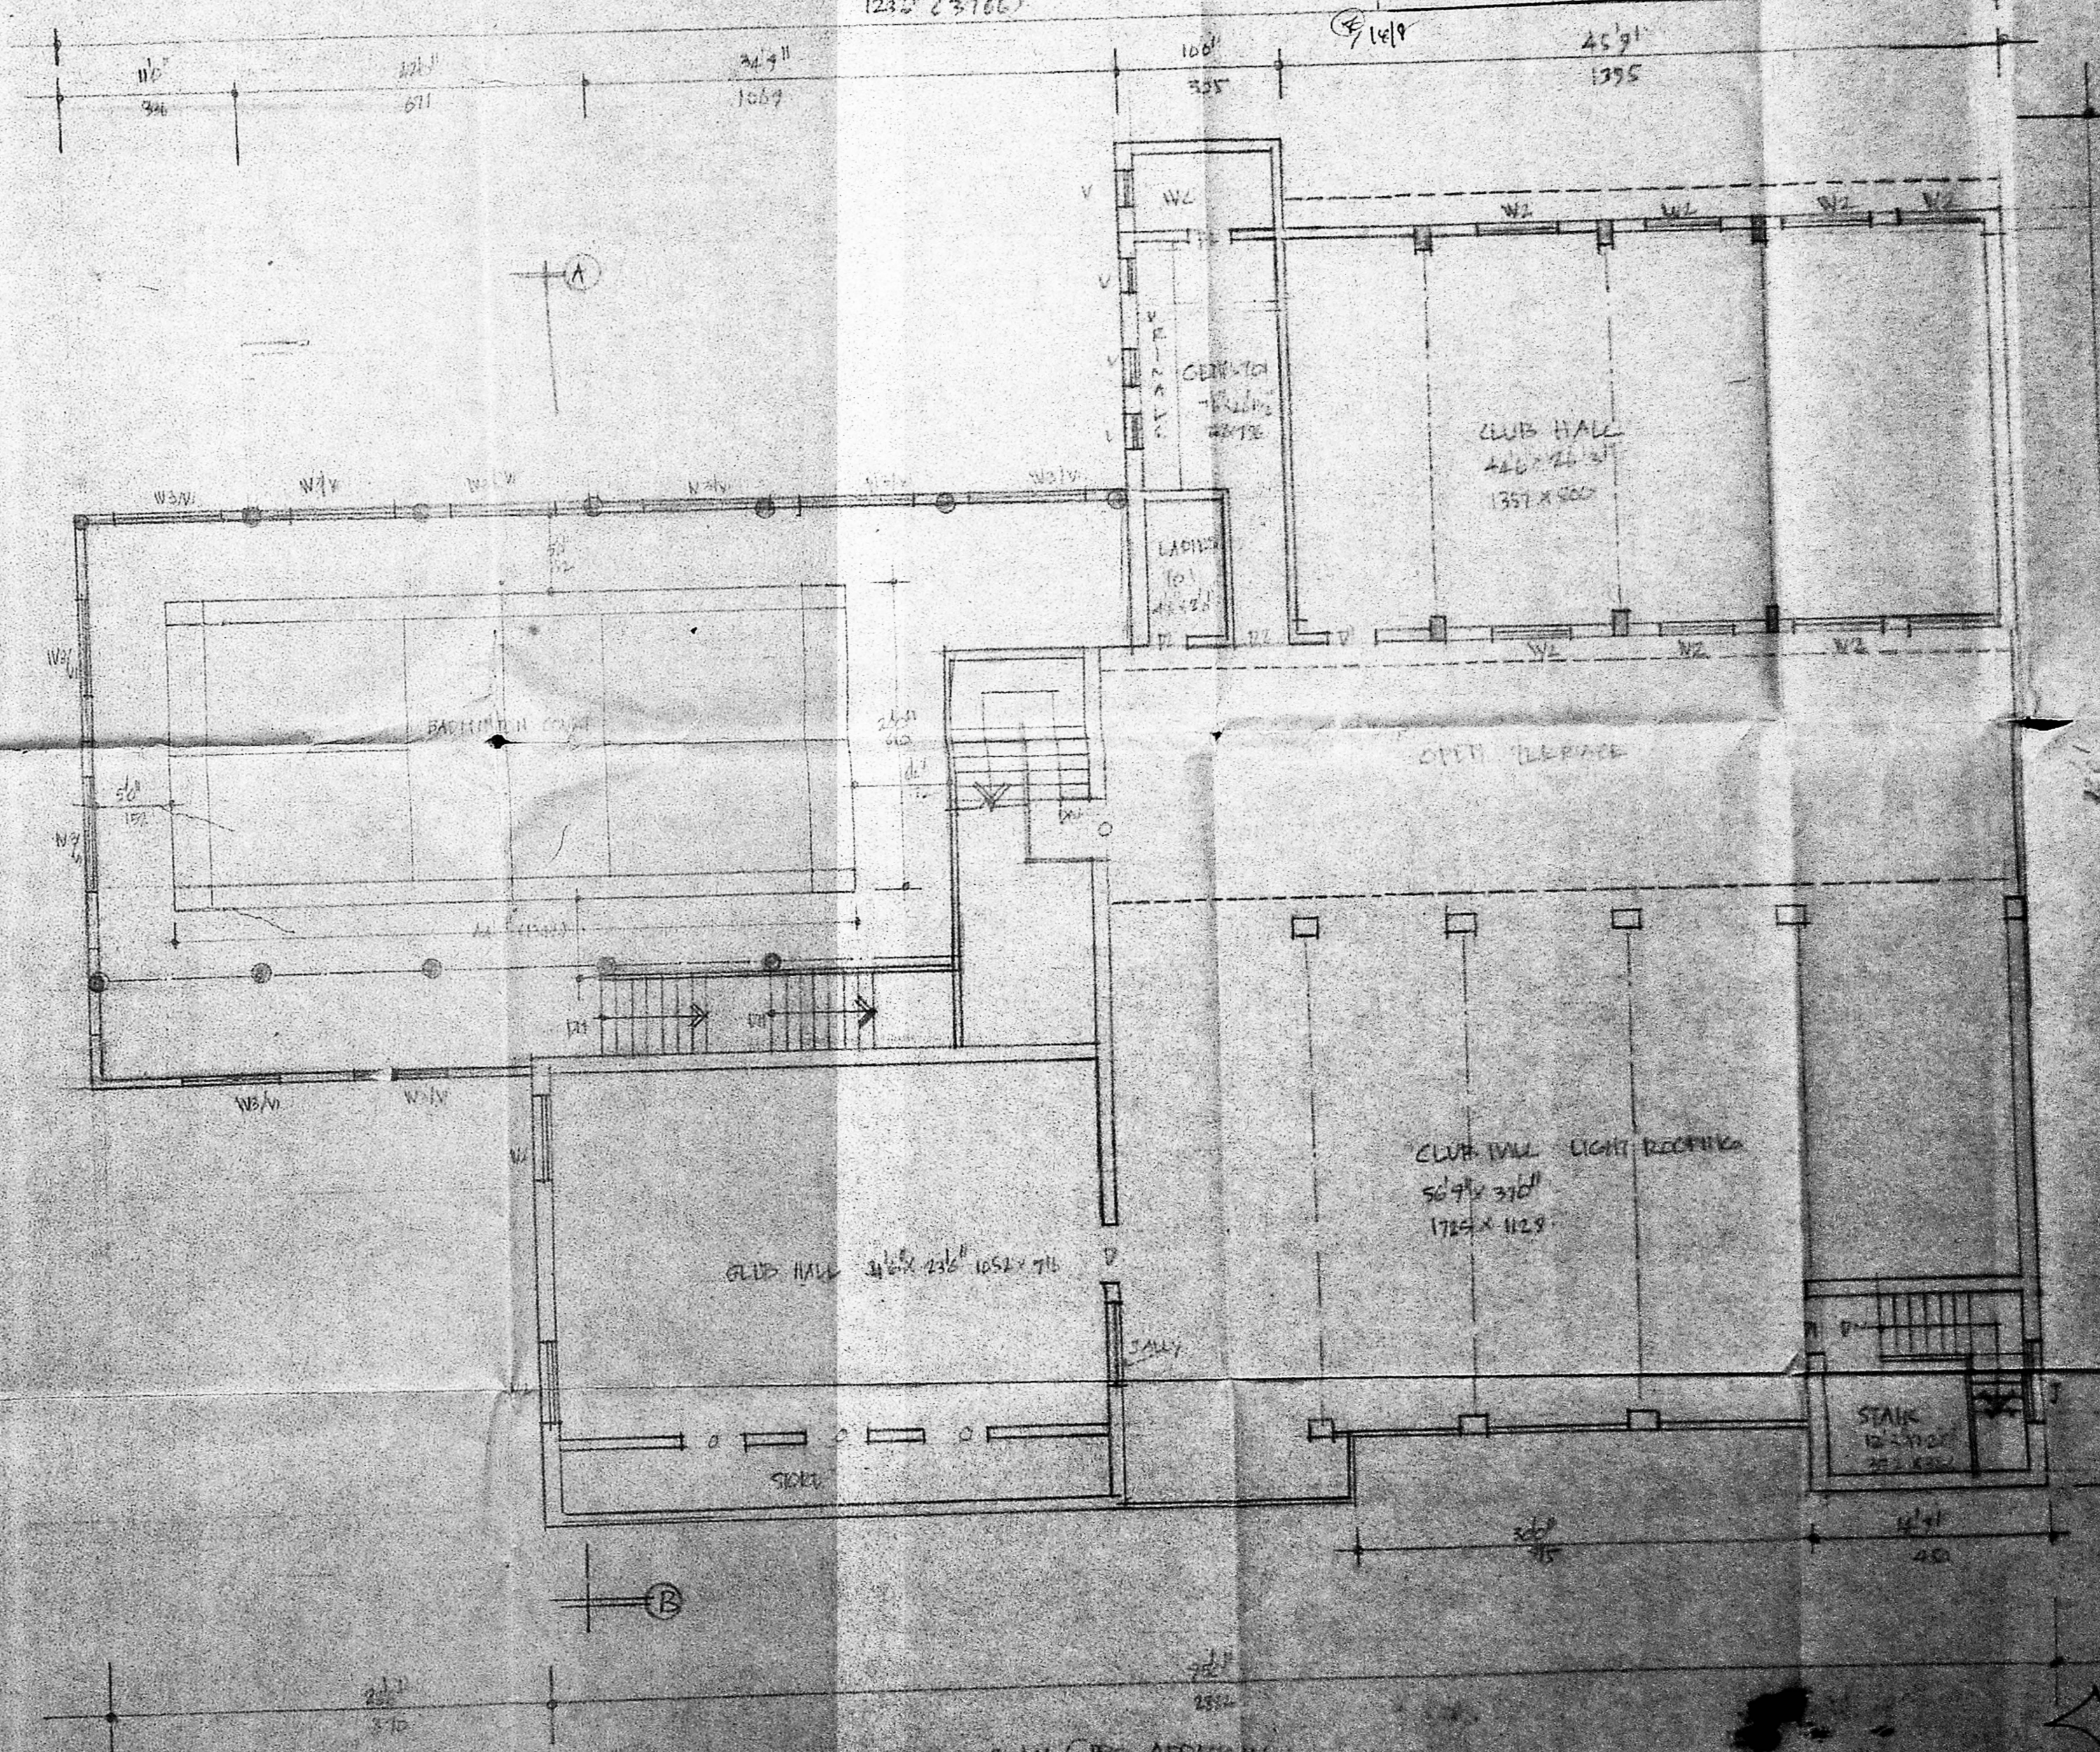

EXG. FIRST FLOOR PLAN (PRO. ADDITIONS)

[Handwritten signature]

J. THOTHADRI
 ARCH. ENGINEER
 123, VENKATARAMA ROAD, MADRAS-17