


FRONT ELEVATION

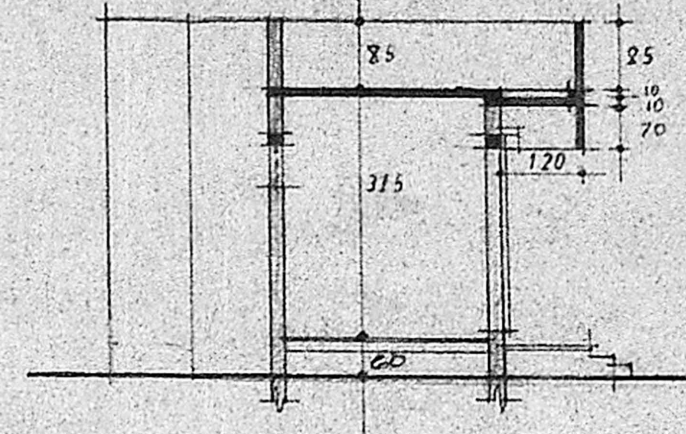

SECTION ON 'AA'

SCHEDULE OF JOINERY

R.S. ROLLING SHUTTER	240 x 230
R.S.I ROLLING SHUTTER	210 x 230
D <sub>2</sub> /V DOOR/VENTILATOR HEAD	75 x 200
	75 x 17.5
J	R.C.G. JALI
	240 x 100

PLINTH AREA

GROUND FLOOR (INCLUDING 1/2 FRONT VER)	134.50 M <sup>2</sup>
STAIRCASE HEAD ROOM	12.50 M <sup>2</sup>
TOTAL	147.00 M <sup>2</sup>
PLOT EXTENT	624.00 M <sup>2</sup>

FSI	0.24
PLOT COVERAGE	21.60%


NOTES.

1. ALL DIMENSIONS ARE IN CMS.
2. FIGURED DIMENSIONS SHALL BE FOLLOWED.
3. PARTITION WALL BETWEEN SHOPS MADE BASED ON SPACE REQUIREMENT.
4. FOR REF FILE NO. T/1, 89963/89

TAMIL NADU HOUSING BOARD

DRAWN	<i>[Signature]</i>	PROPOSED
CHECKED	<i>[Signature]</i>	<b>MINI SHOPPING COMPLEX</b>
		IN R.S. NO. 145/C
		TAYLORS ROAD, MADRAS
		SCALE 1:100


(Sd) V. RAJAN	(Sd) R. JAYALAKSHY	ASST. PLANNER	SENIOR PLANNER
S.D. No.		64/90	

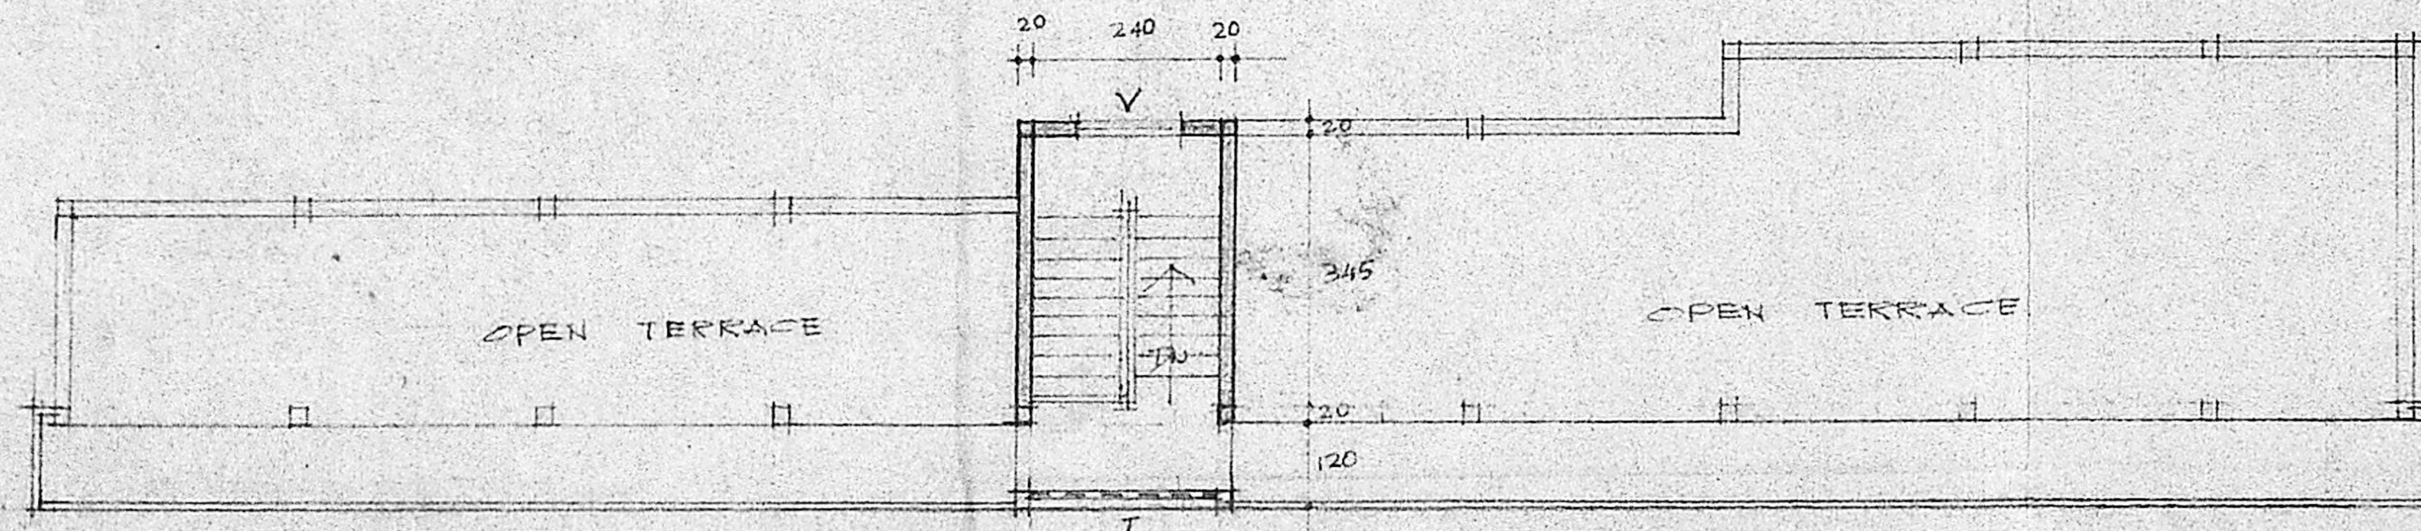


TERRACE FLOOR PLAN

*Office Copy*

**APPROVED**  
 Subject to the conditions in this Office Lr. No. 22264/190 Dtd 6.9.91  
 P.F.D No. 34  
 Lo 91  
 FOR MEMBER SECRETARY  
 MADRAS METROPOLITAN DEVELOPMENT AUTHORITY

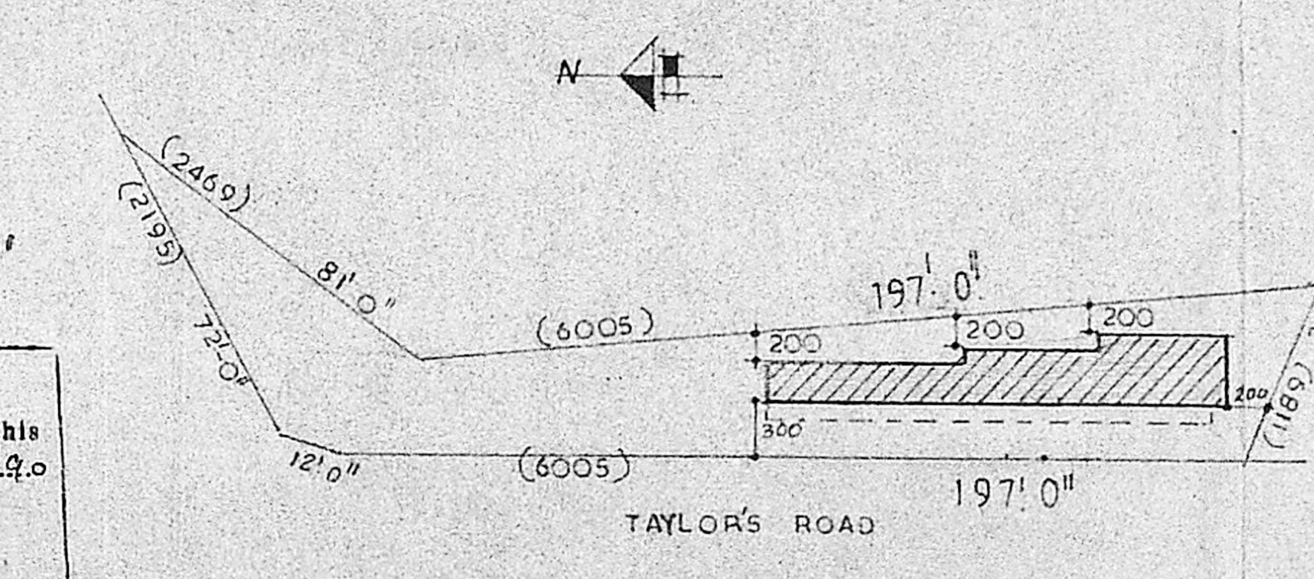


LAY OUT PLAN  
SCALE 1:500

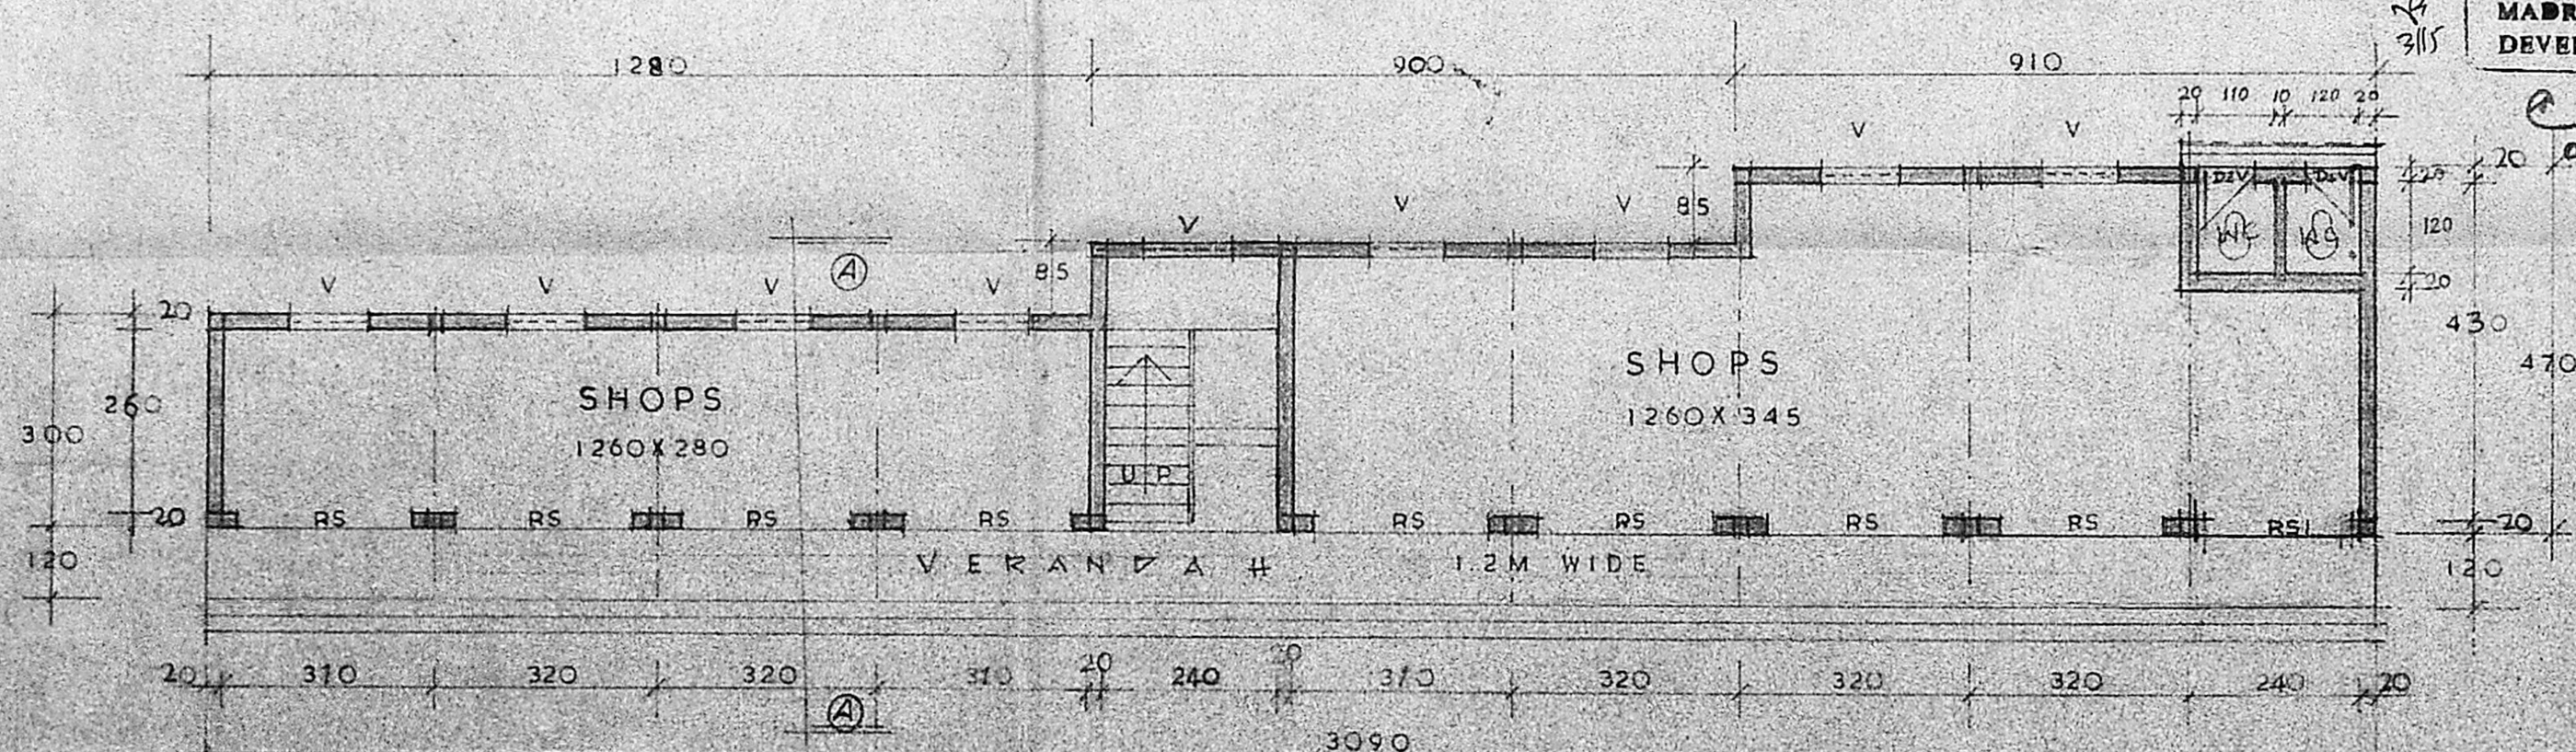

GROUND FLOOR PLAN

*[Signature]*  
 ASST. ARCHITECT

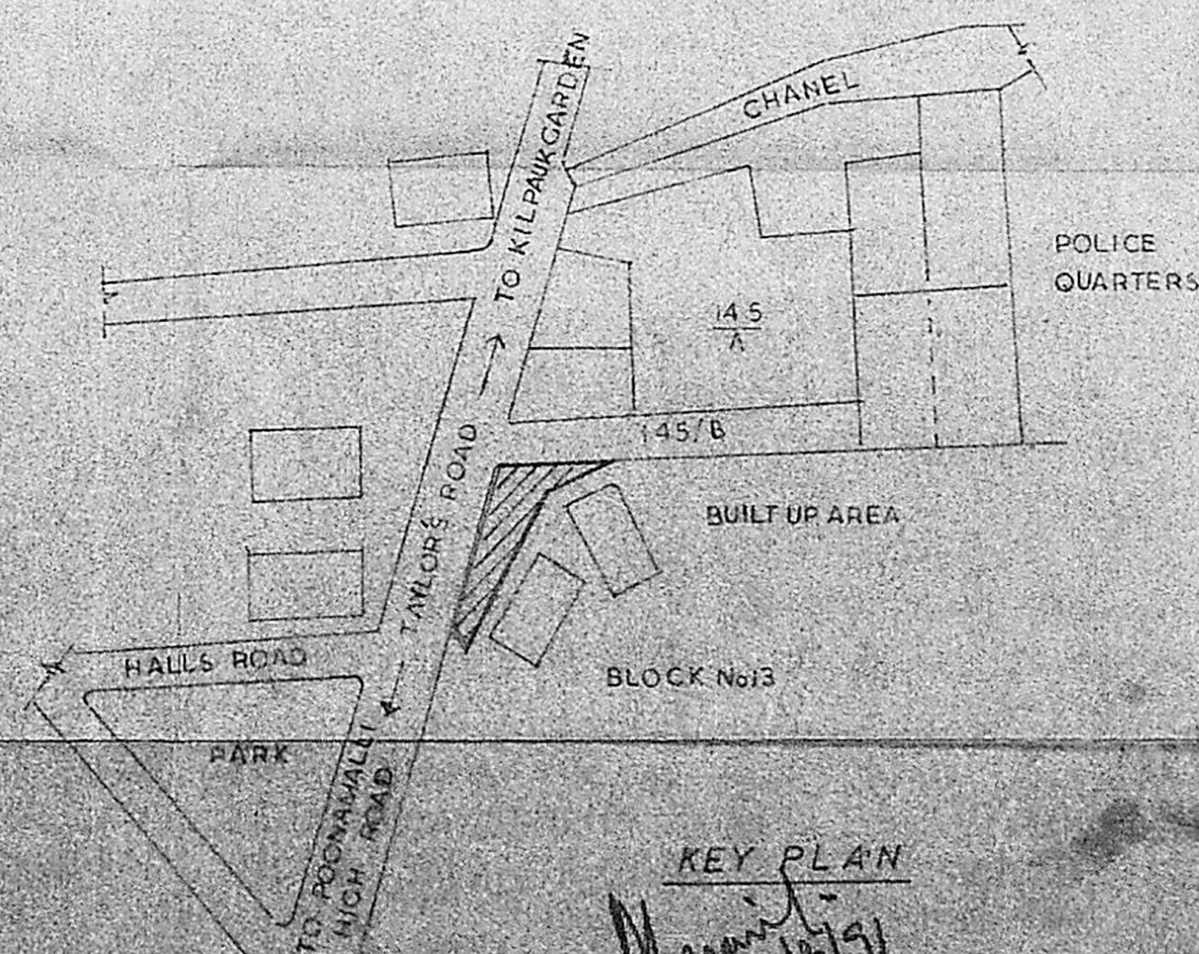

KEY PLAN  
*[Signature]*  
 EXECUTIVE ENGINEER  
 TOWER, BLOCK DIVISION  
 TAMILNADU HOUSING BOARD  
 ANNA NAGAR, MADRAS-40.