


PLAN SHOWING THE PROPOSED ADDITIONAL
 CONSTRUCTION IN PLOT NO. 504 PRE NO. L19
 26TH STREET, ANNA NAGAR, NEIGHBOUR HOOD SCHEME
 BATCH NO. 11 MADRAS IN DIVISION NO. 74
 SANCTIONED B.L. NO. 113/81, DT 2.3.81.
 SCALE: 1" = 8'-0"


MMDA (A)/PP No. /
 G.No. A1/10563/21
 ASSL. ...
 SCHEMATIC ROOF

Planning Permit No. A/1033/91
APPROVED
 SUBJECT TO THE CONDITIONS IN
 THIS OFFICE LETTER.
 No. A1/10563/21 Date 2.9.91
 FOR MEMBER SECRETARY
 MADRAS METROPOLITAN
 DEVELOPMENT AUTHORITY
 MADRAS 600 008.

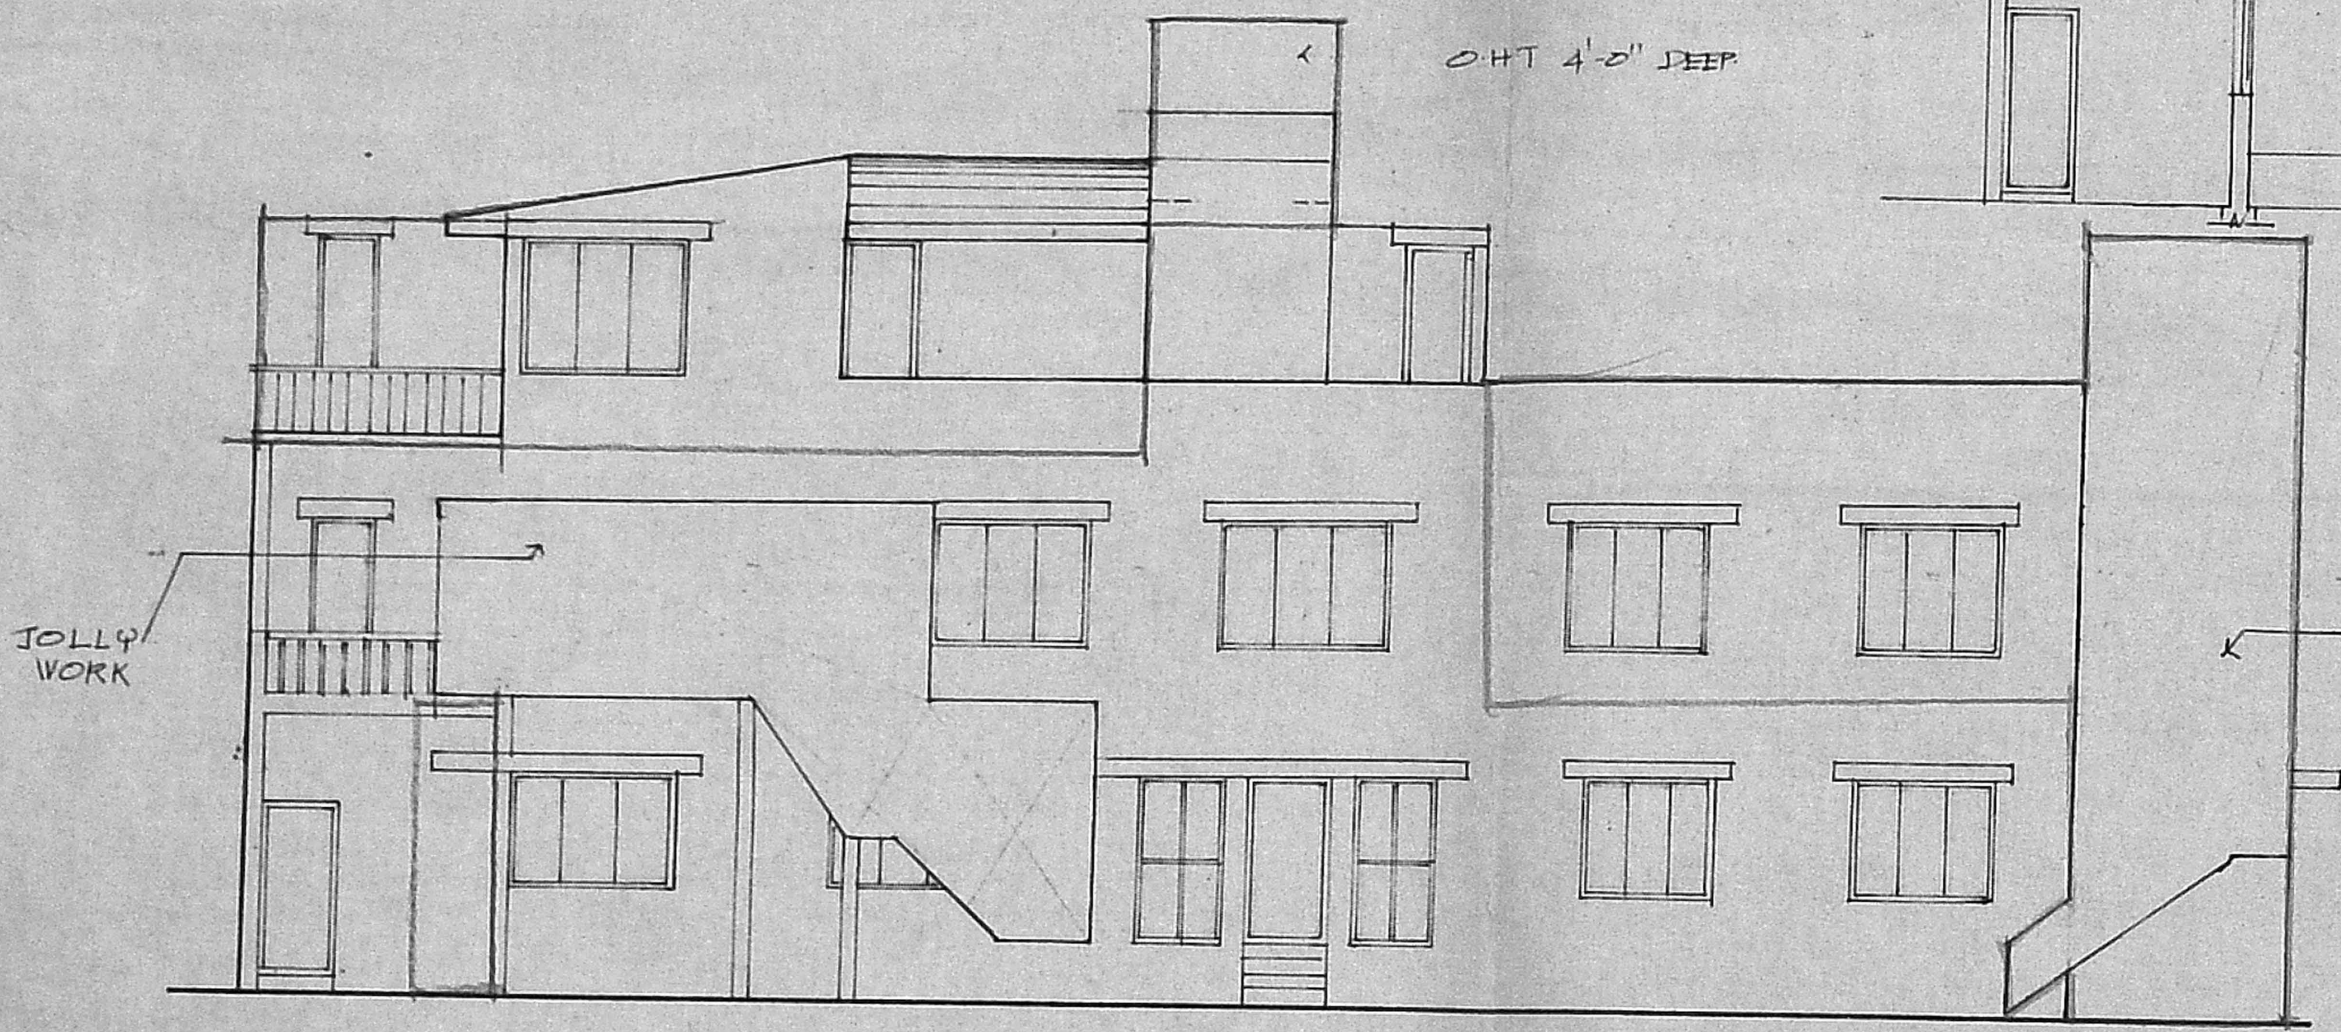


EAST SIDE ELEVATION

NORTH

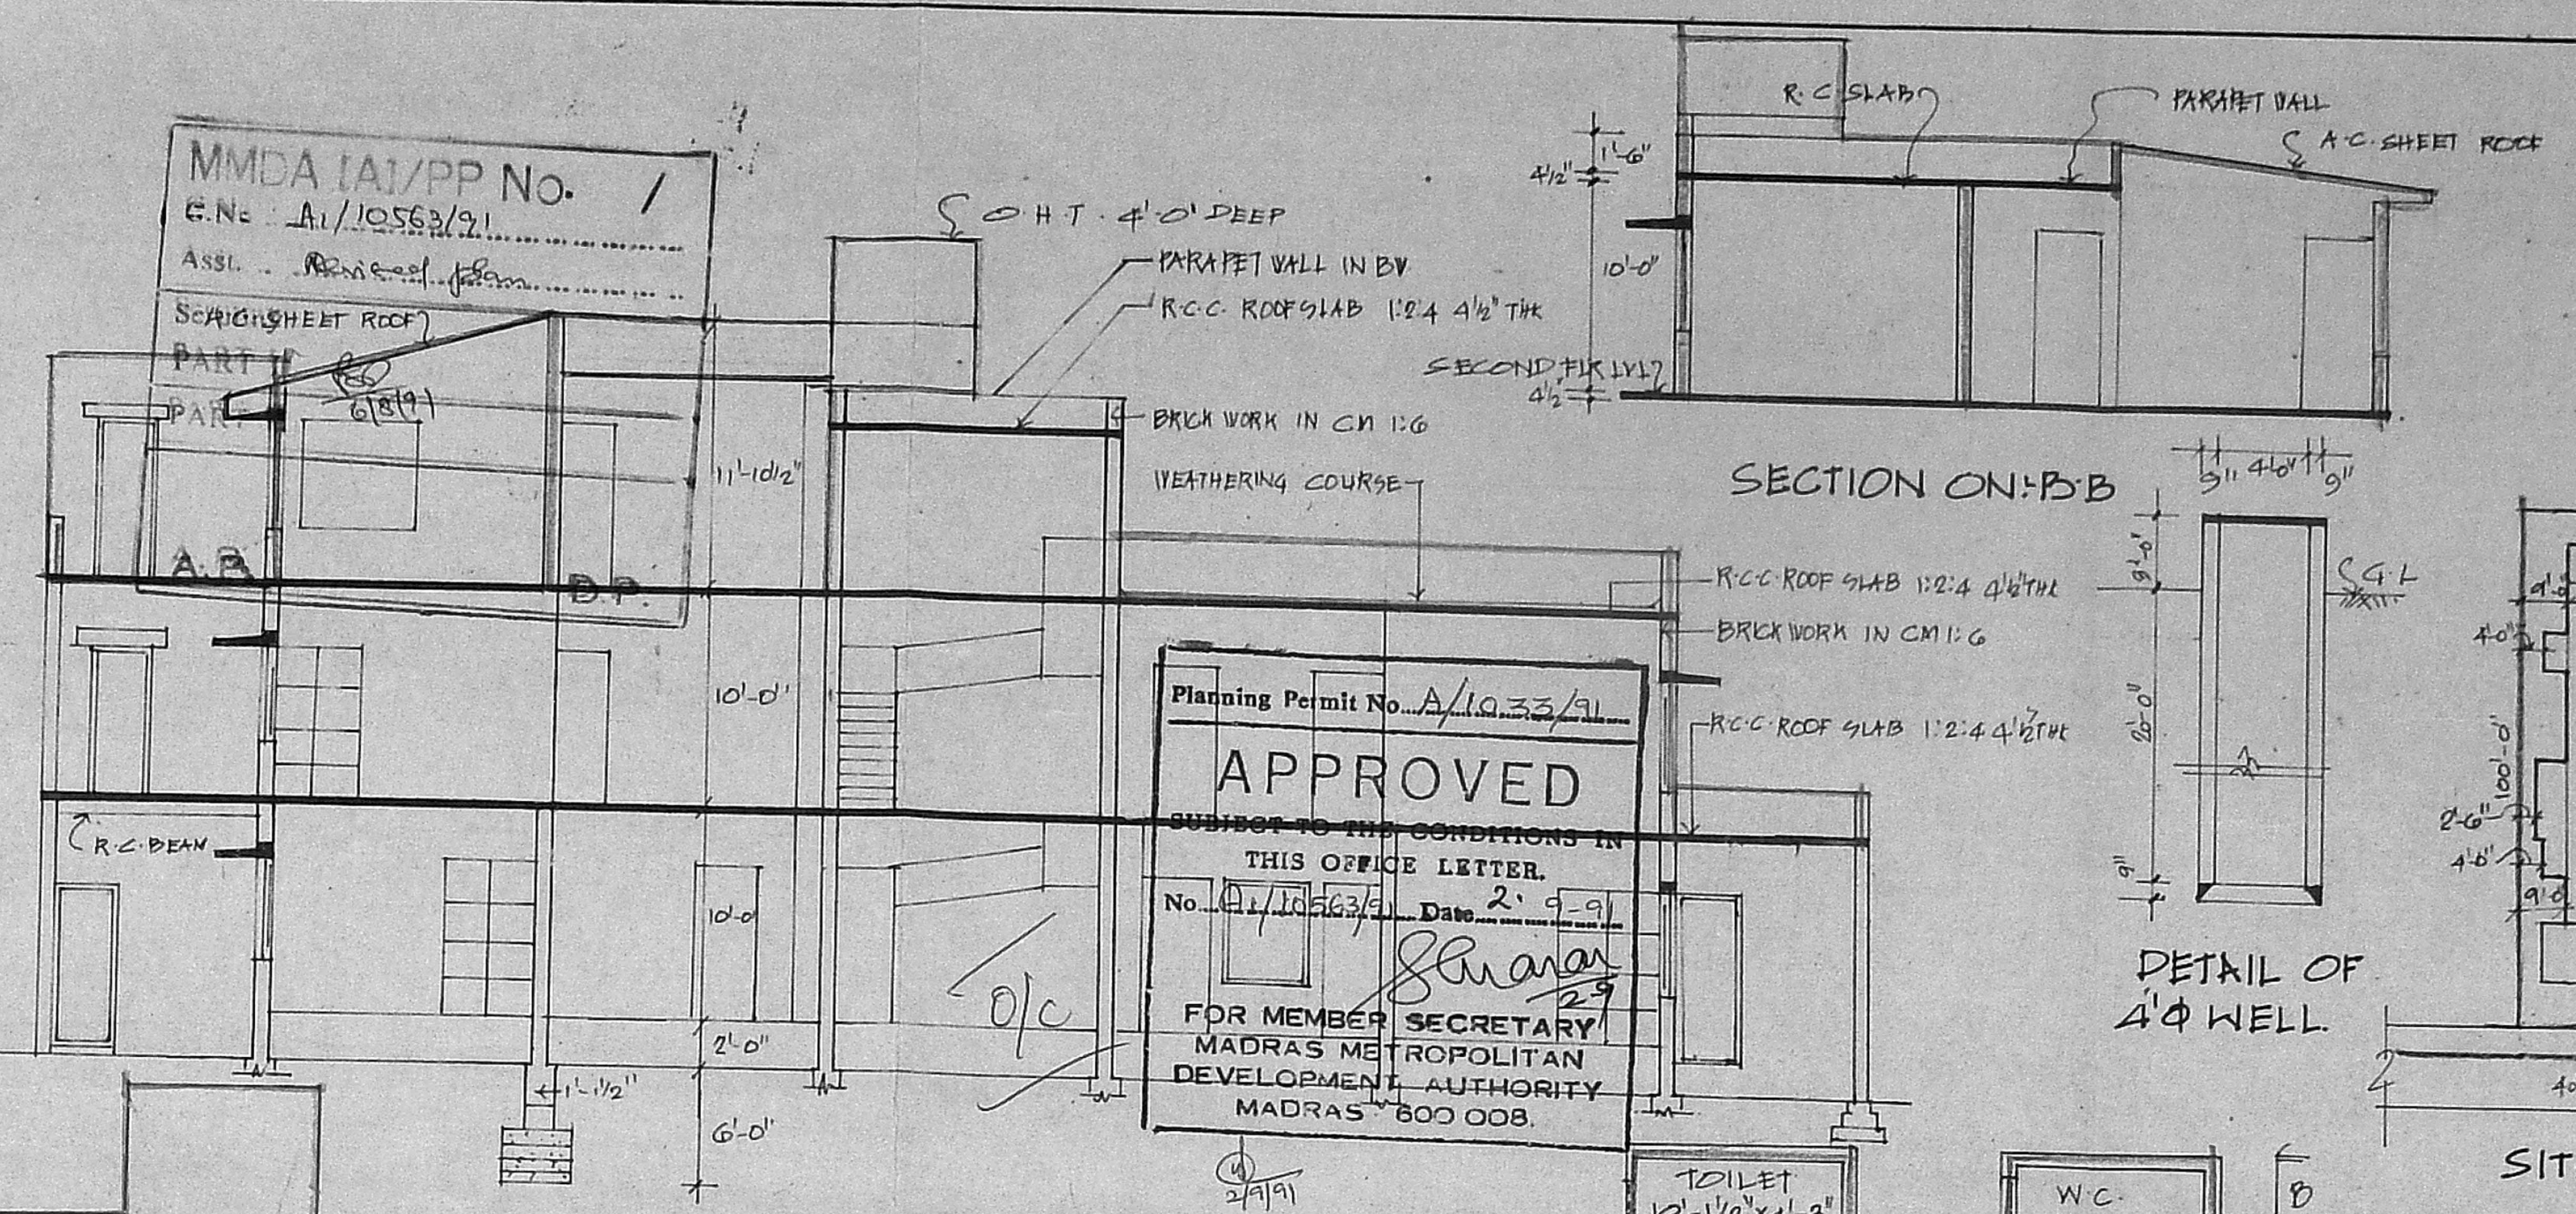

SECTION ON: B-B


SECTION: A-B

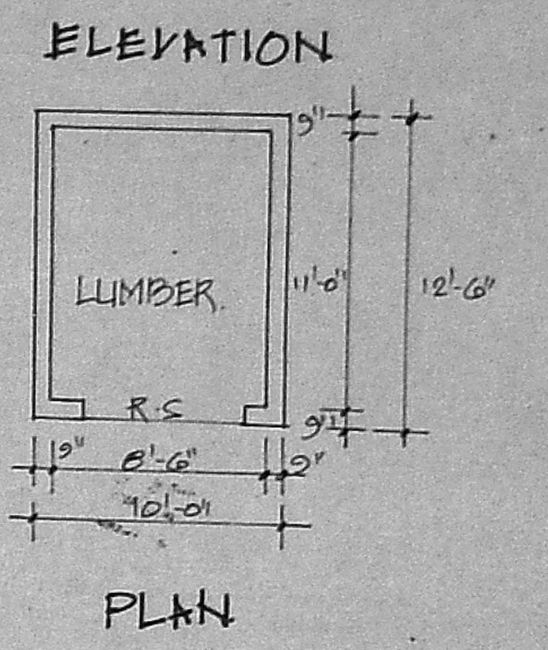


ELEVATION

DETAIL OF 4'Ø WELL


SITE PLAN 1" = 33'-0"

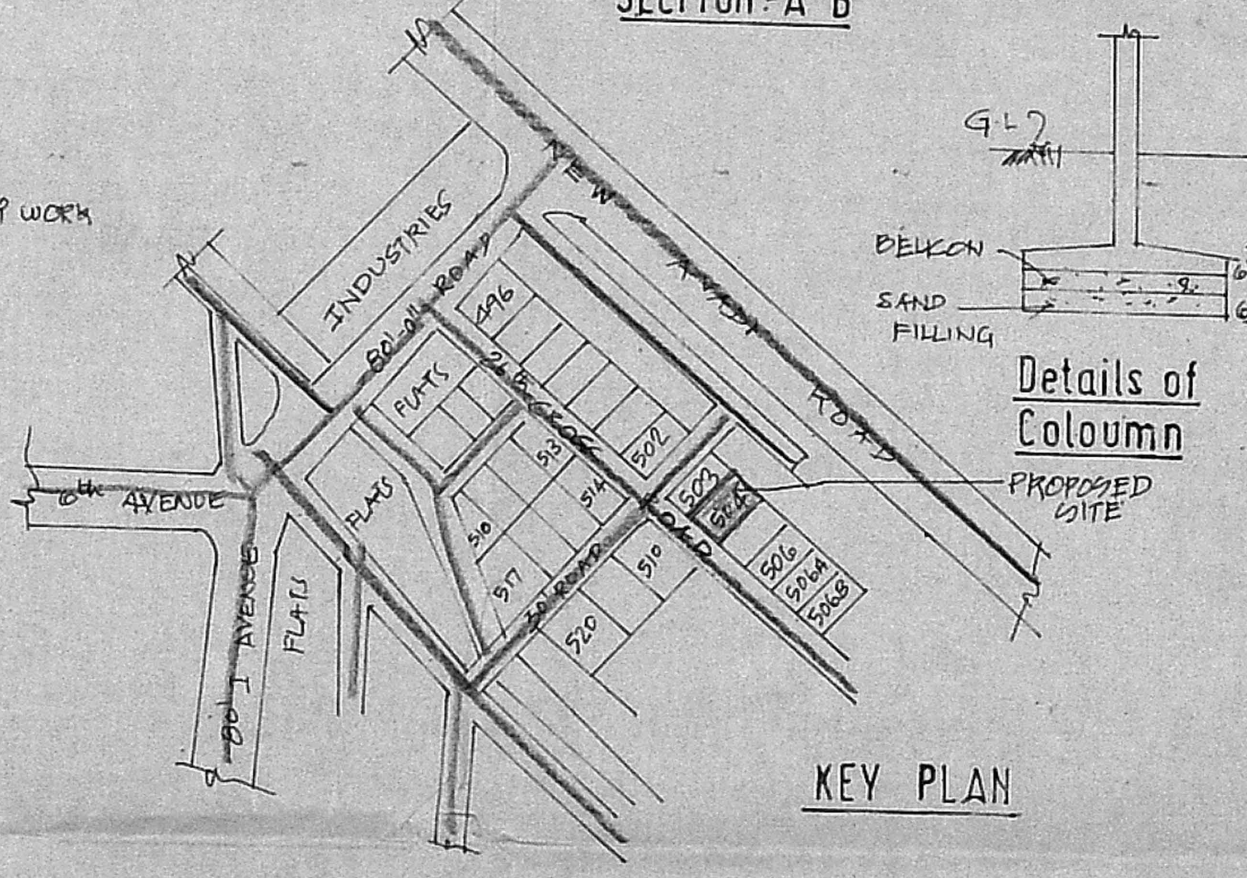


KEY PLAN

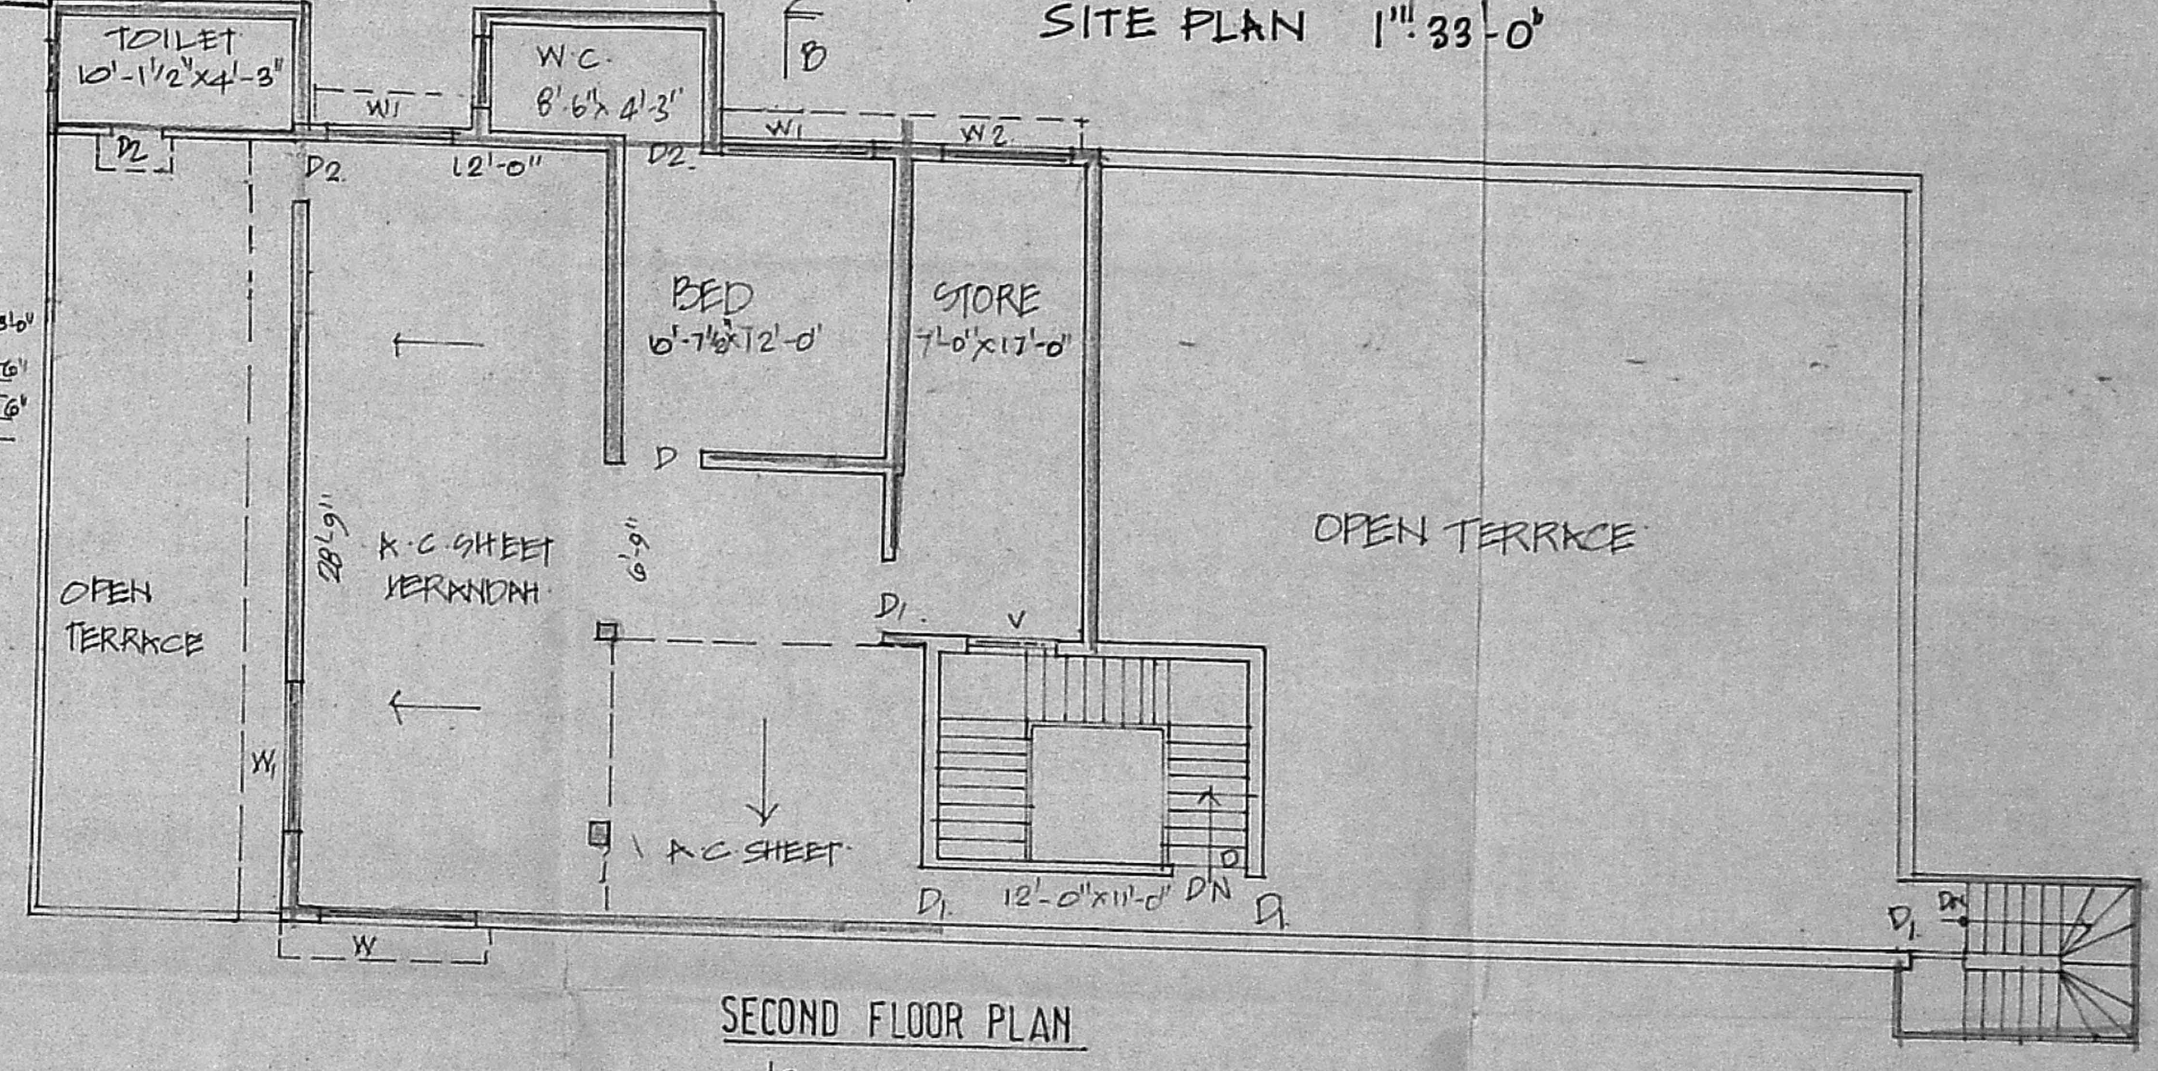

SECOND FLOOR PLAN

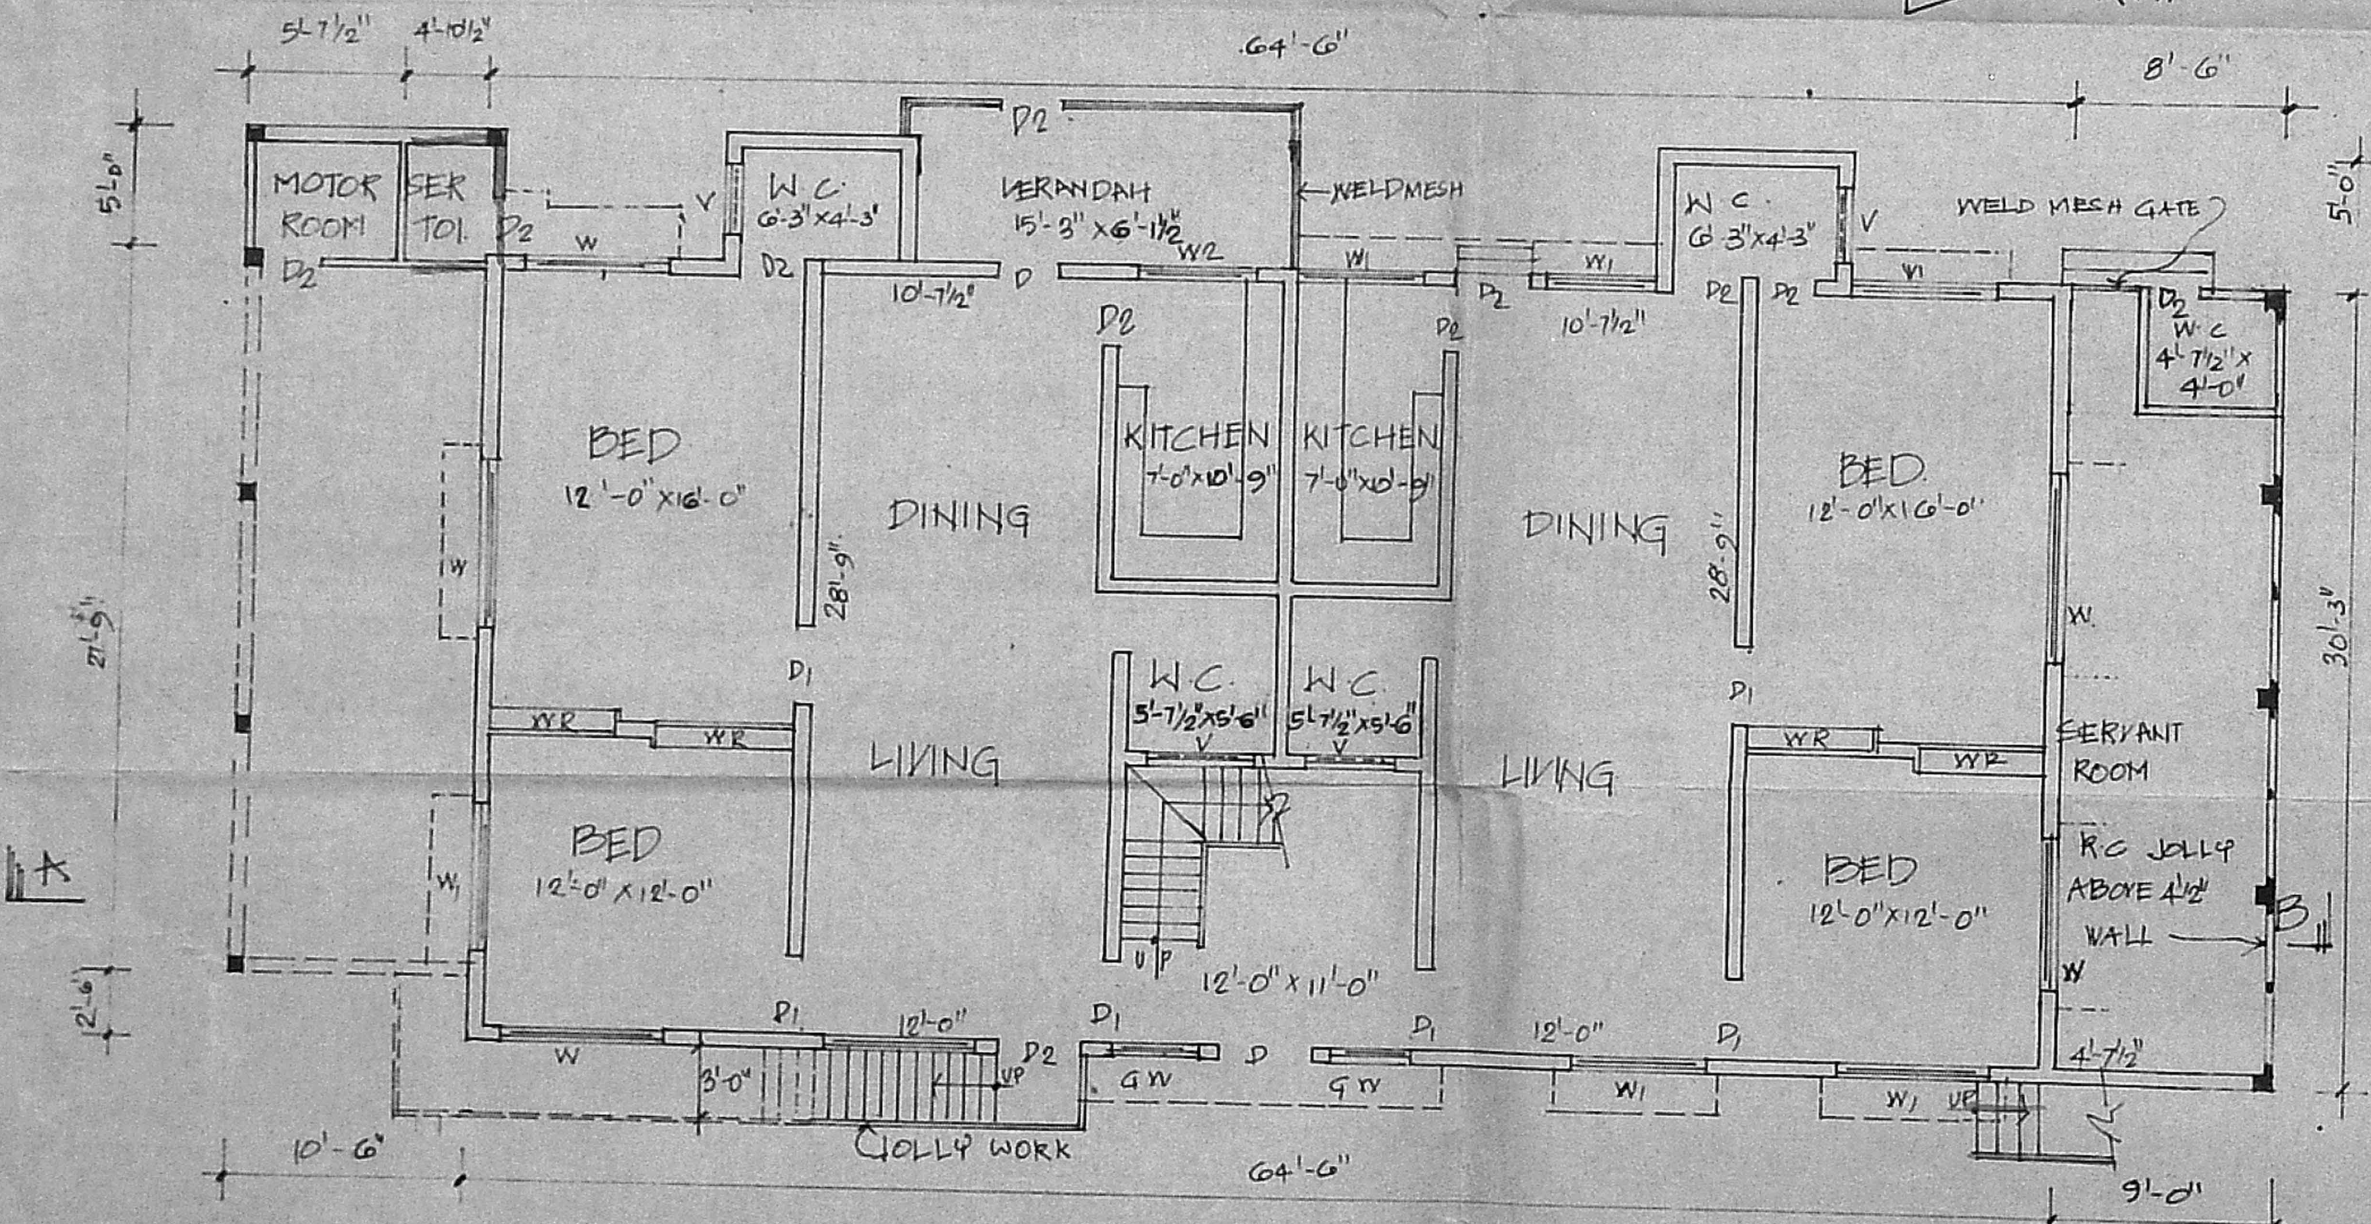

GROUND FLOOR PLAN

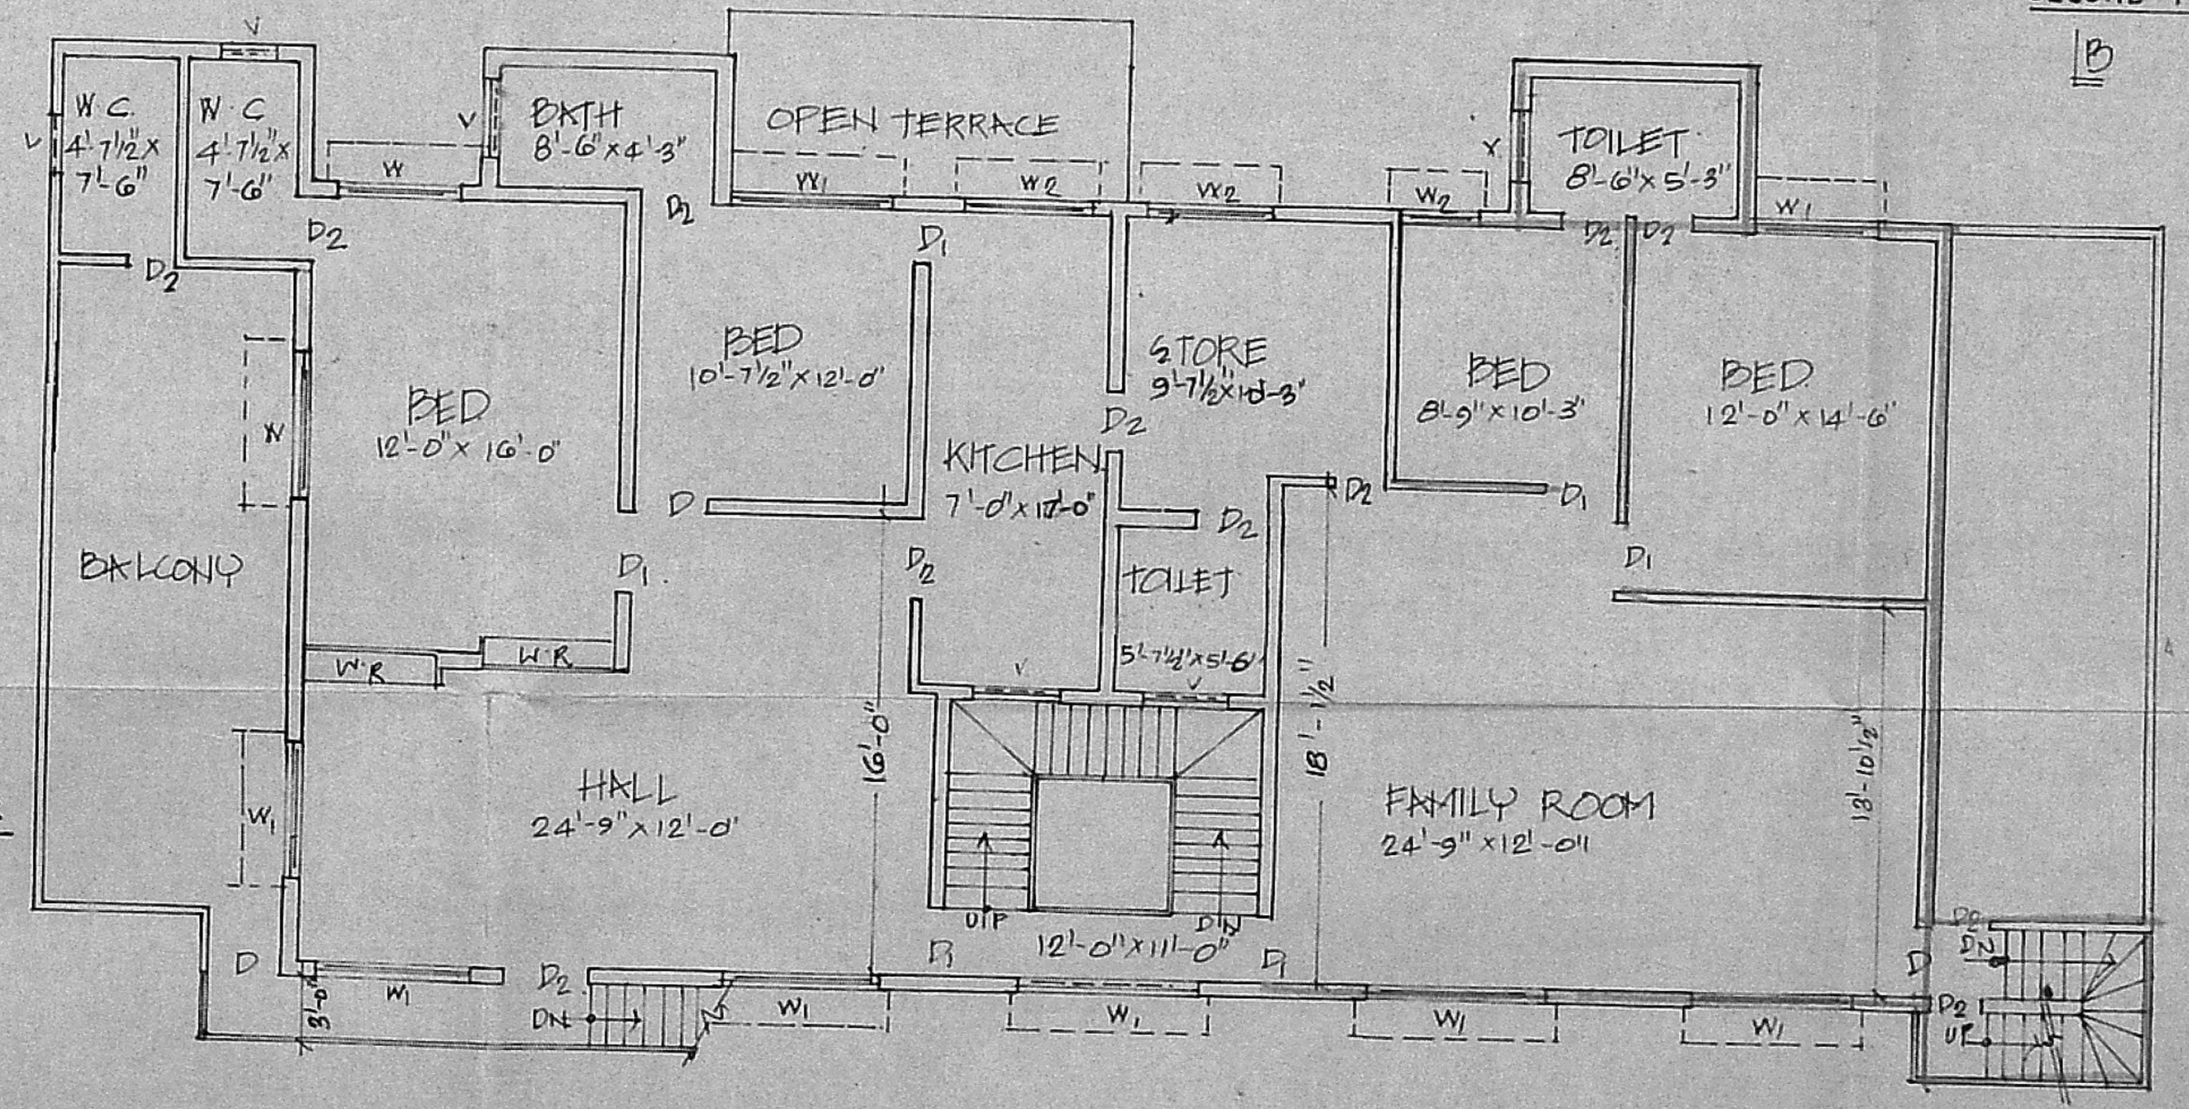

FIRST FLOOR PLAN

SCHEDULE OF JOINERY	COLOUR CODE REFERENCE
D DOOR 3'-0" x 7'-0"	PROPOSED
D1 DOOR 3'-0" x 7'-0"	EXISTING
D2 " 2'-6" x 7'-0"	ROAD
W WINDOW 3'-0" x 4'-6"	SITE BOUNDARY
W1 " 6'-0" x 4'-6"	UNDER CONST.
W2 " 3'-6" x 4'-6"	
V VENTILATOR 3'-0" x 2'-0"	
C.C. CHUPPARD 3'-6" x 6'-0"	
W.R. W.R. PROBE 3'-0" x 6'-0"	

AREA STATEMENT	
AREA OF SITE	5600 SQ FT
AREA OF BLDG IN G.F. EXISTING	2725 SQ FT (PROV. 1055 SQ FT)
AREA OF BLDG IN F.F. EXISTING	2080 SQ FT
AREA OF PROP. CONTN. IN S.F.	4217 SQ FT (R.C.C. ROOF)
AREA OF PROP. CONTN. IN S.F.	5946 SQ FT (A.C. SHEET)

OWNER'S SIGNATURE: *Chandra Sam...*

LICENSED SURVEYOR: *Venugopal*

K. VENUGOPAL
 ABE (Rtd)
 CONSULTING CIVIL ENGINEER
 LICENSE SURVEYOR CLASS I
 CORPORATION OF MADRAS
 3 NELLAKKUNTA STREET
 HUNGAMKOTTA AREA
 MADRAS-600 034