




Rev Plan
A/11997/91

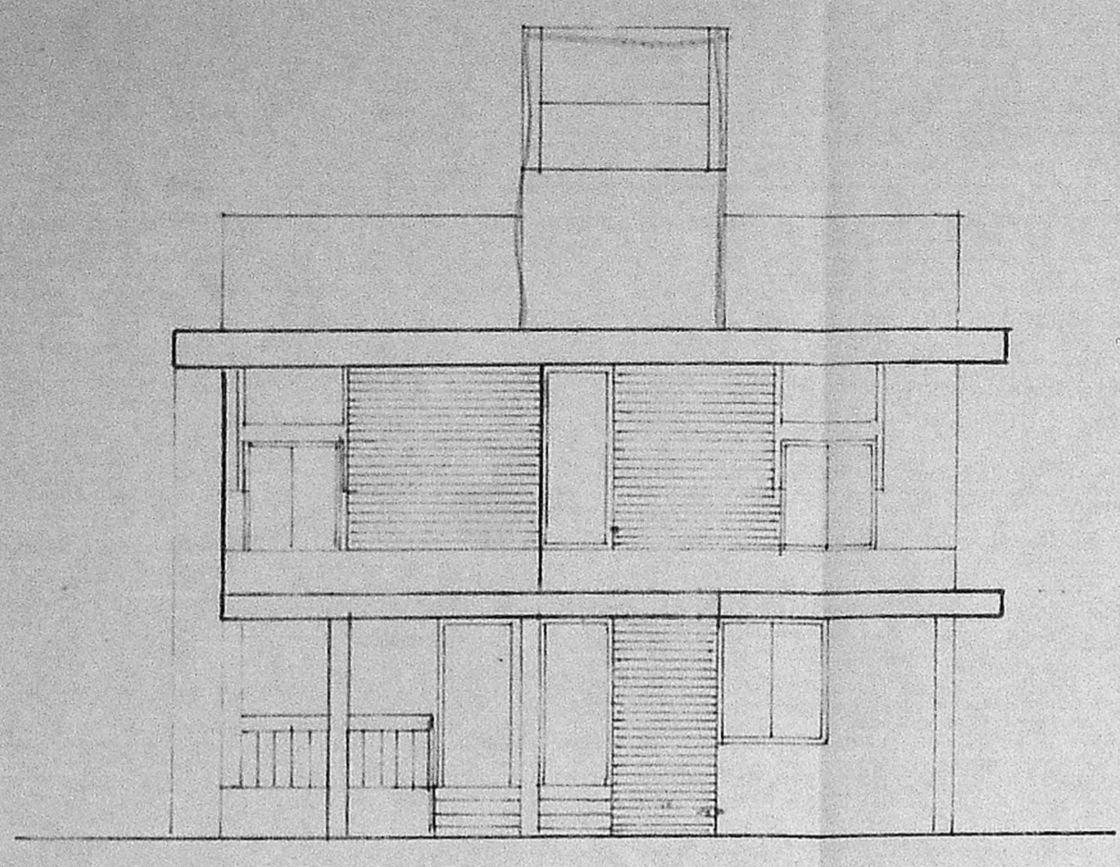

ELEVATION

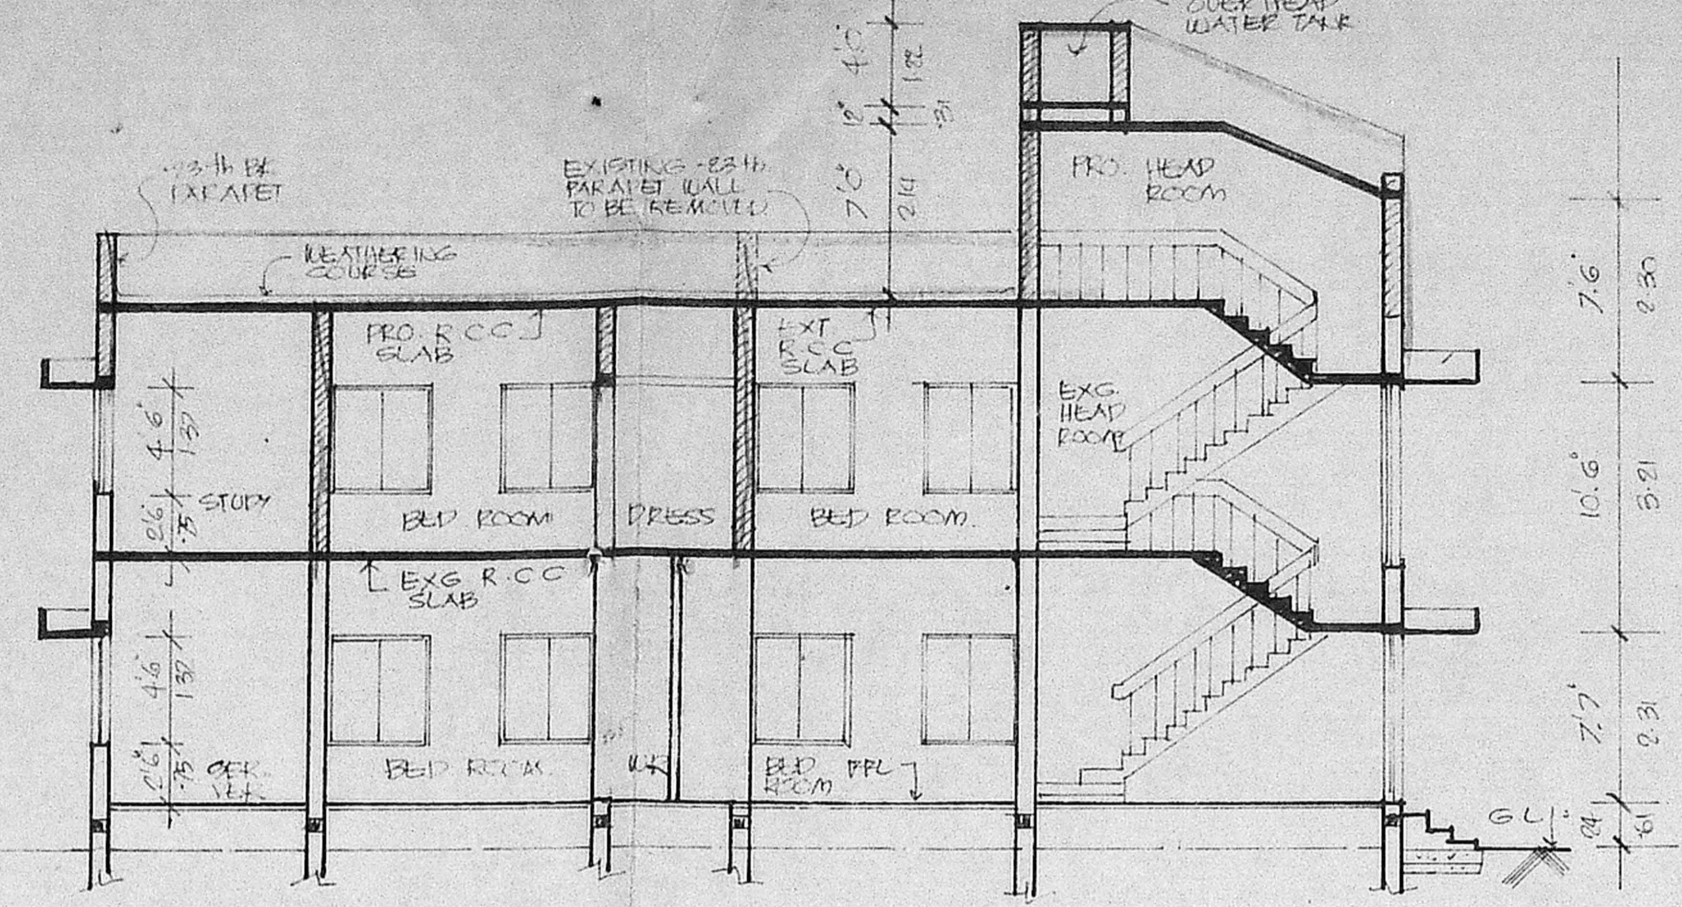


SECTION S-S

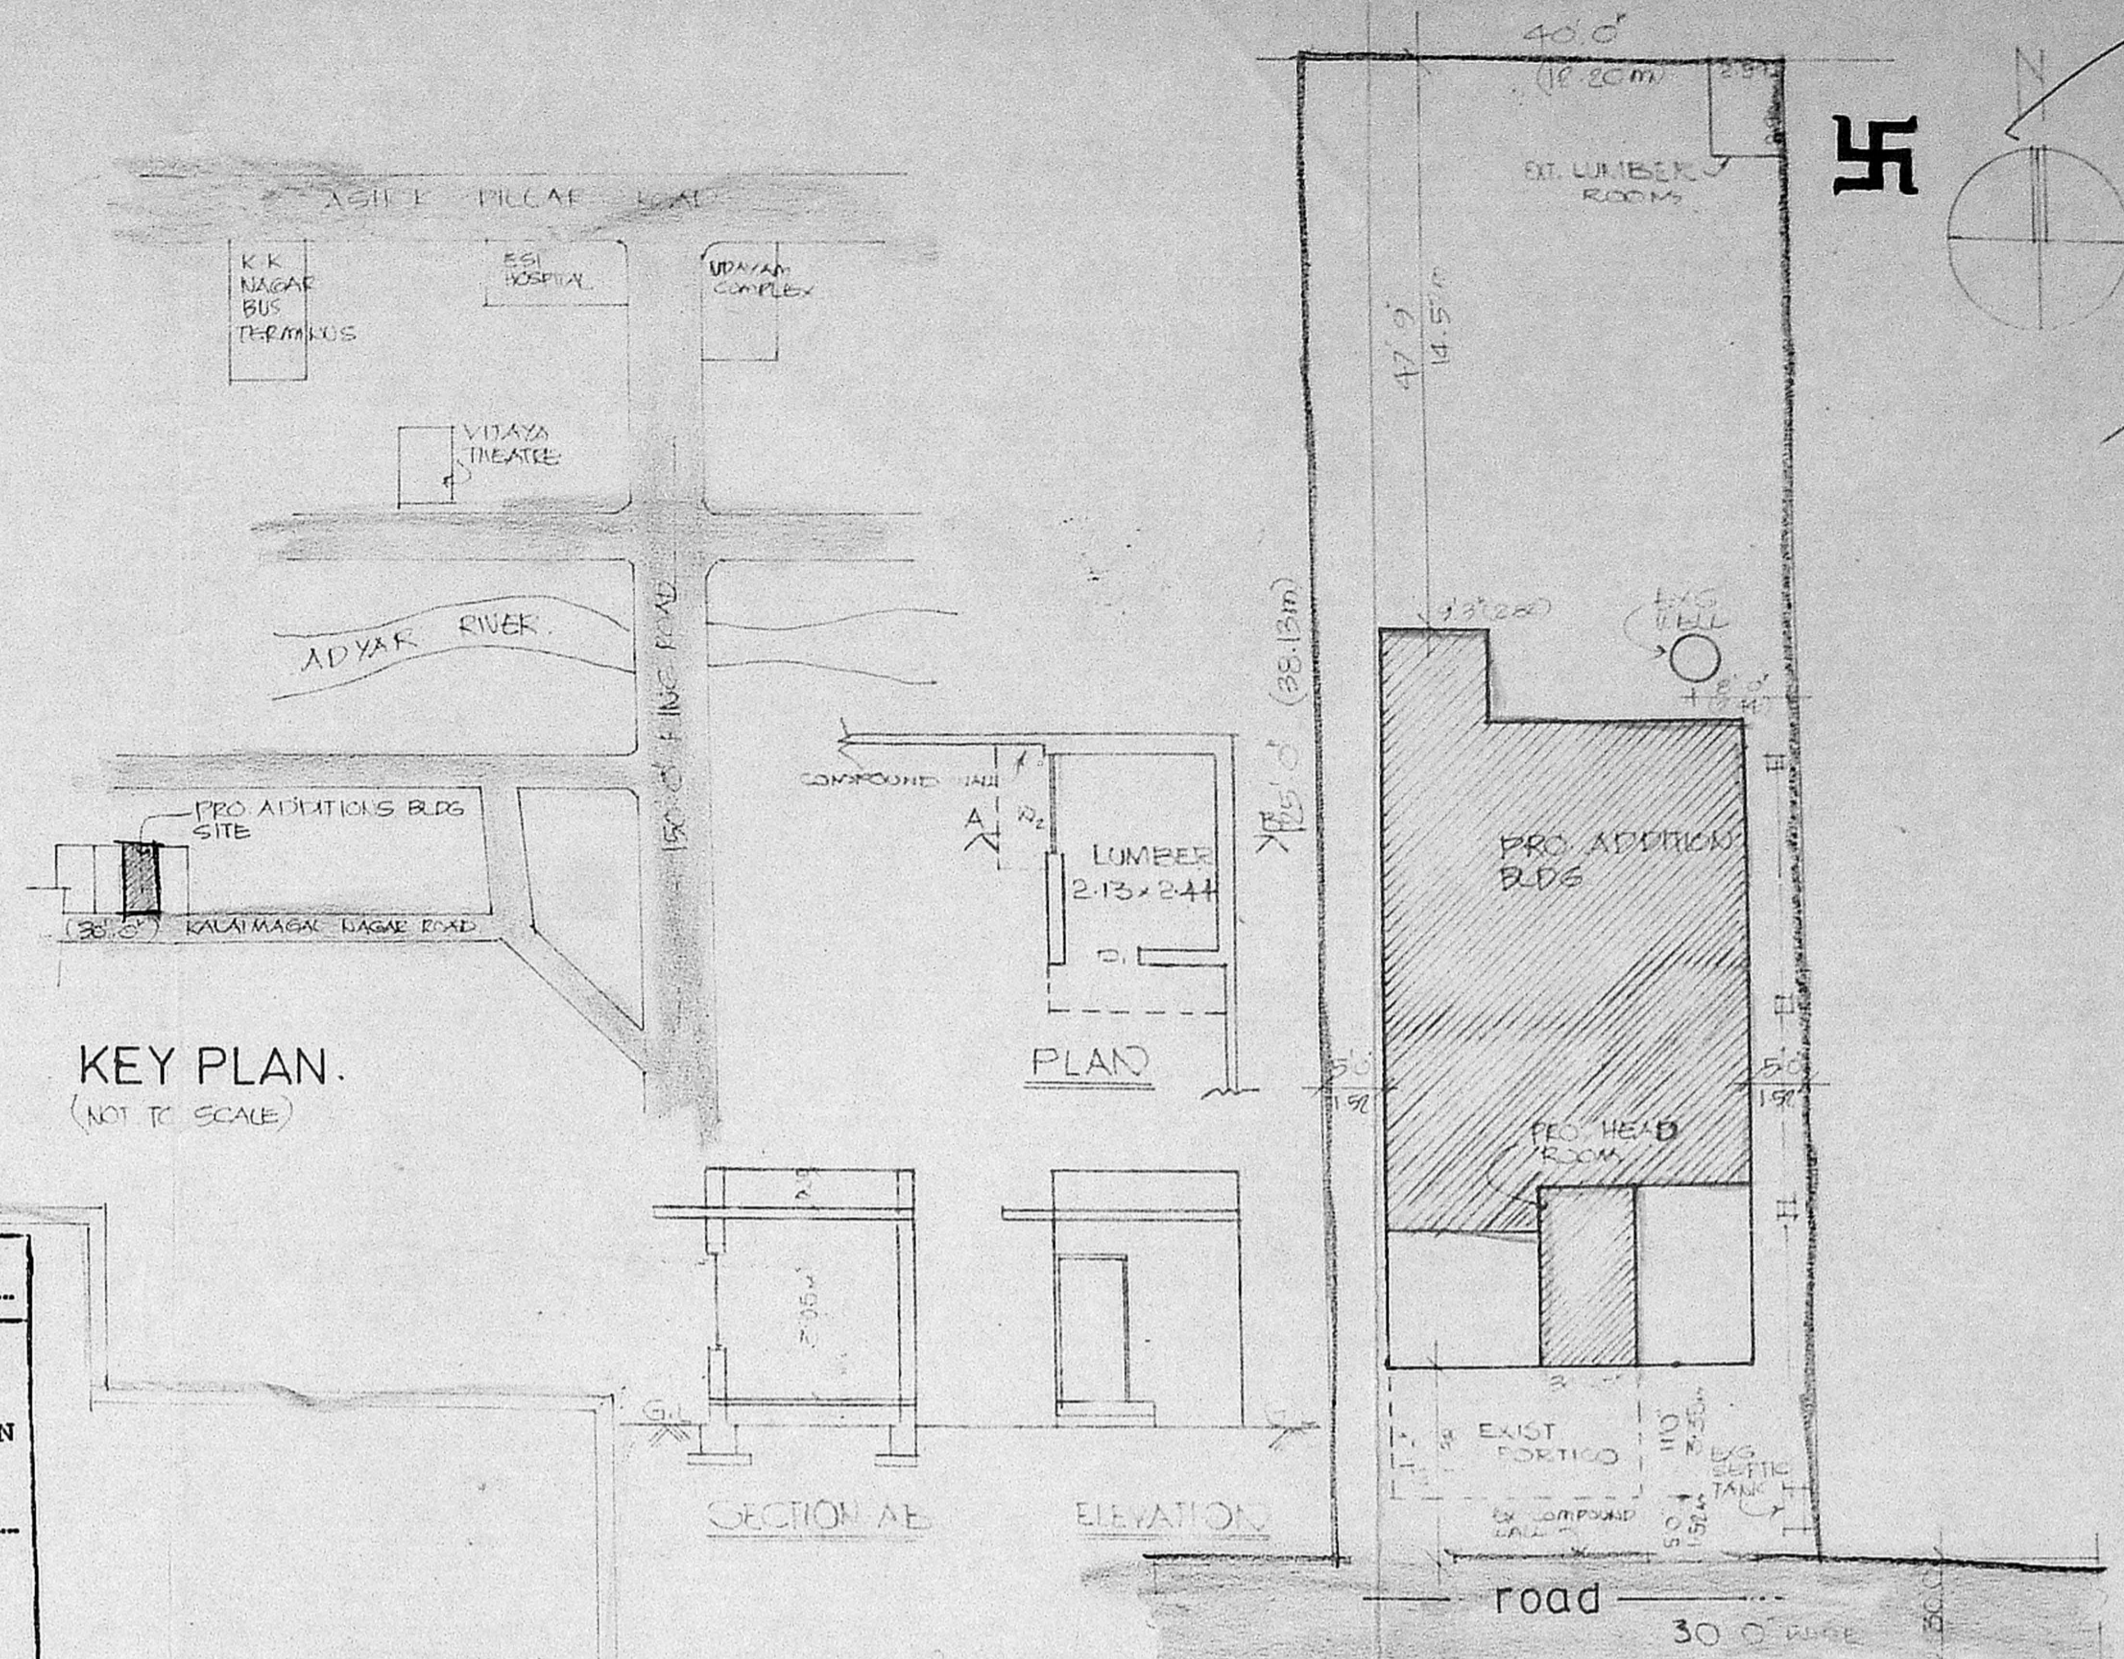


KEY PLAN.
(NOT TO SCALE)

SITE PLAN
(SCALE 1"=16'0")

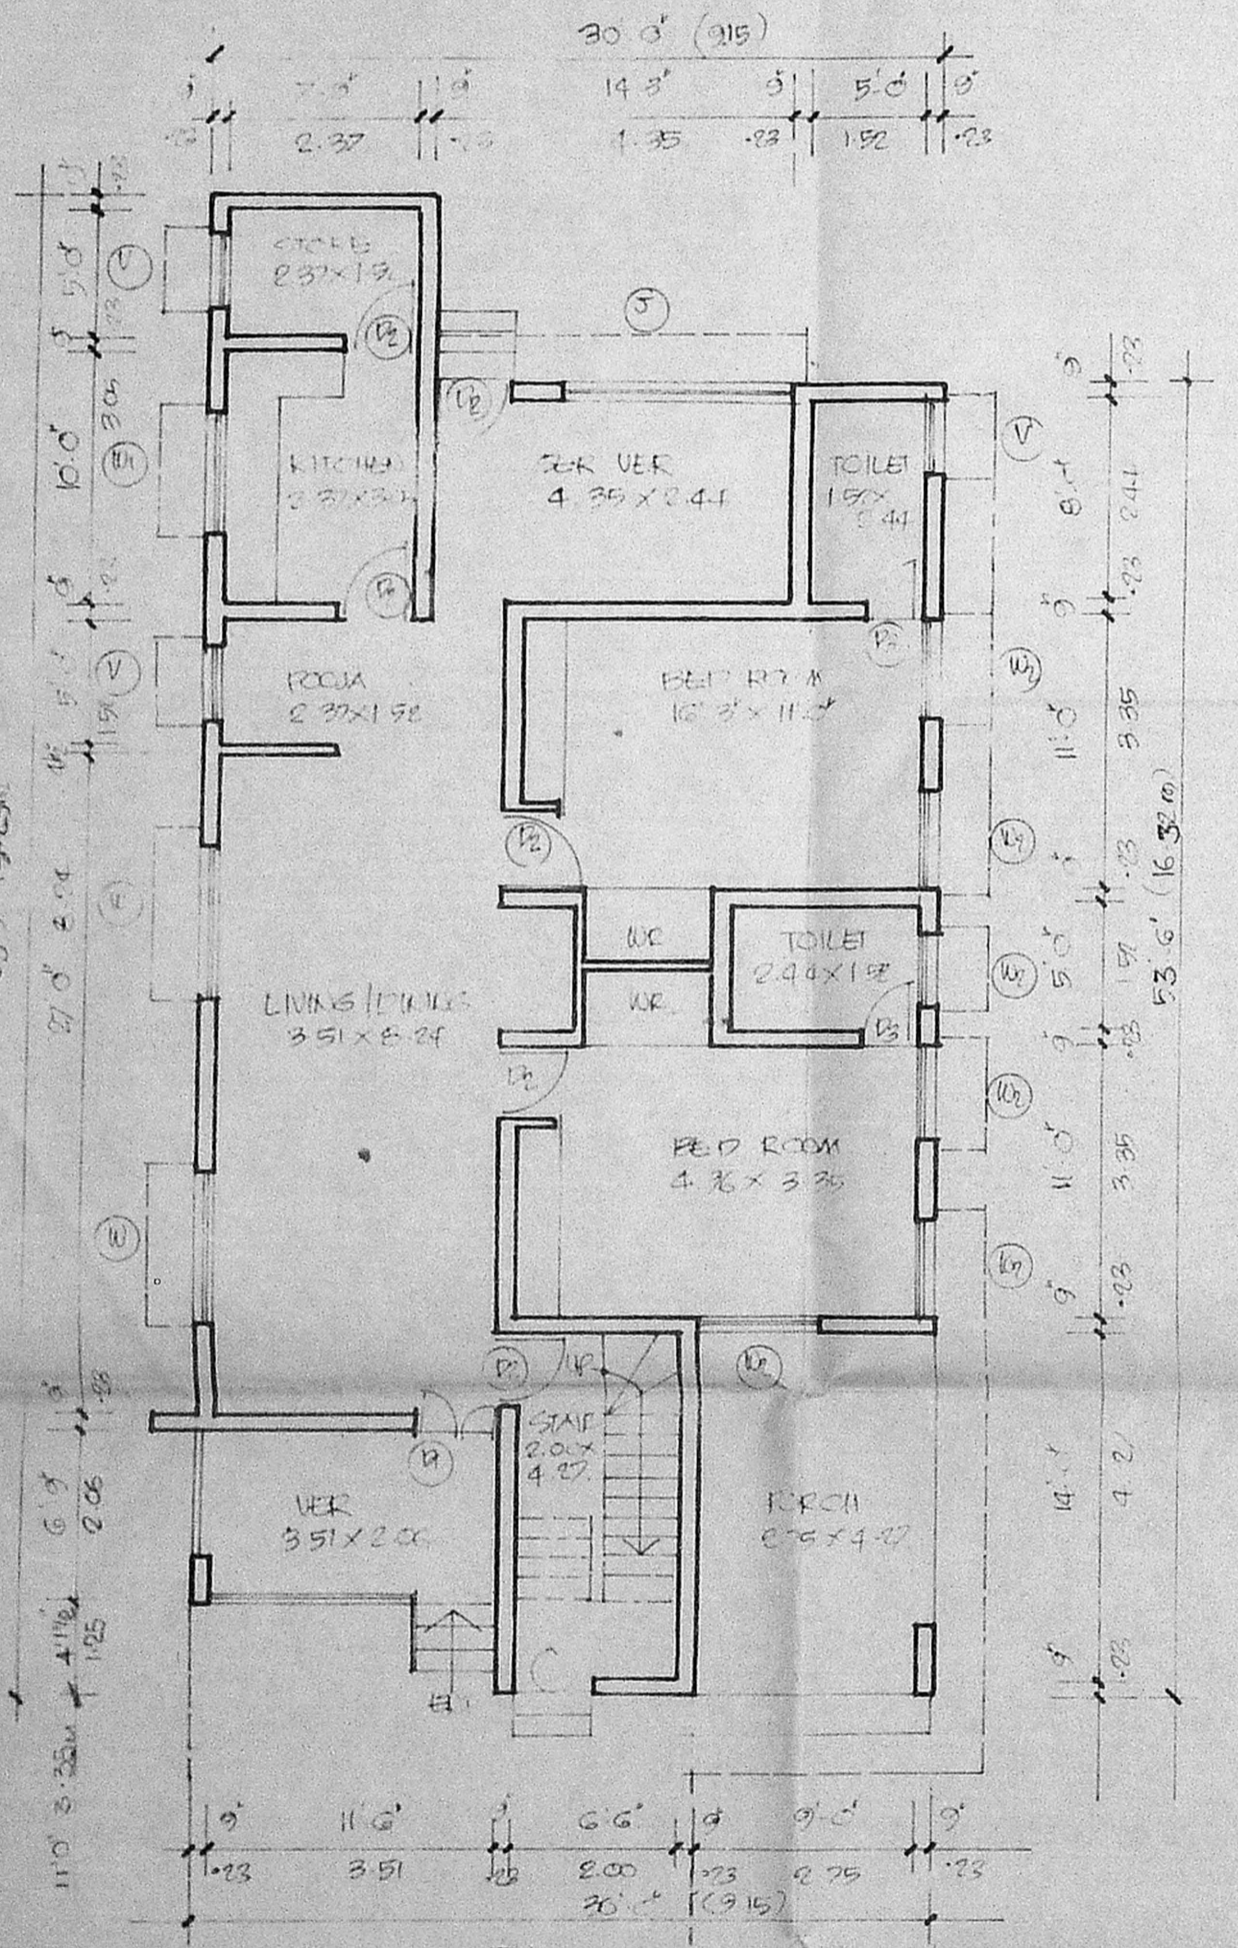


GROUND FLOOR PLAN (existing)

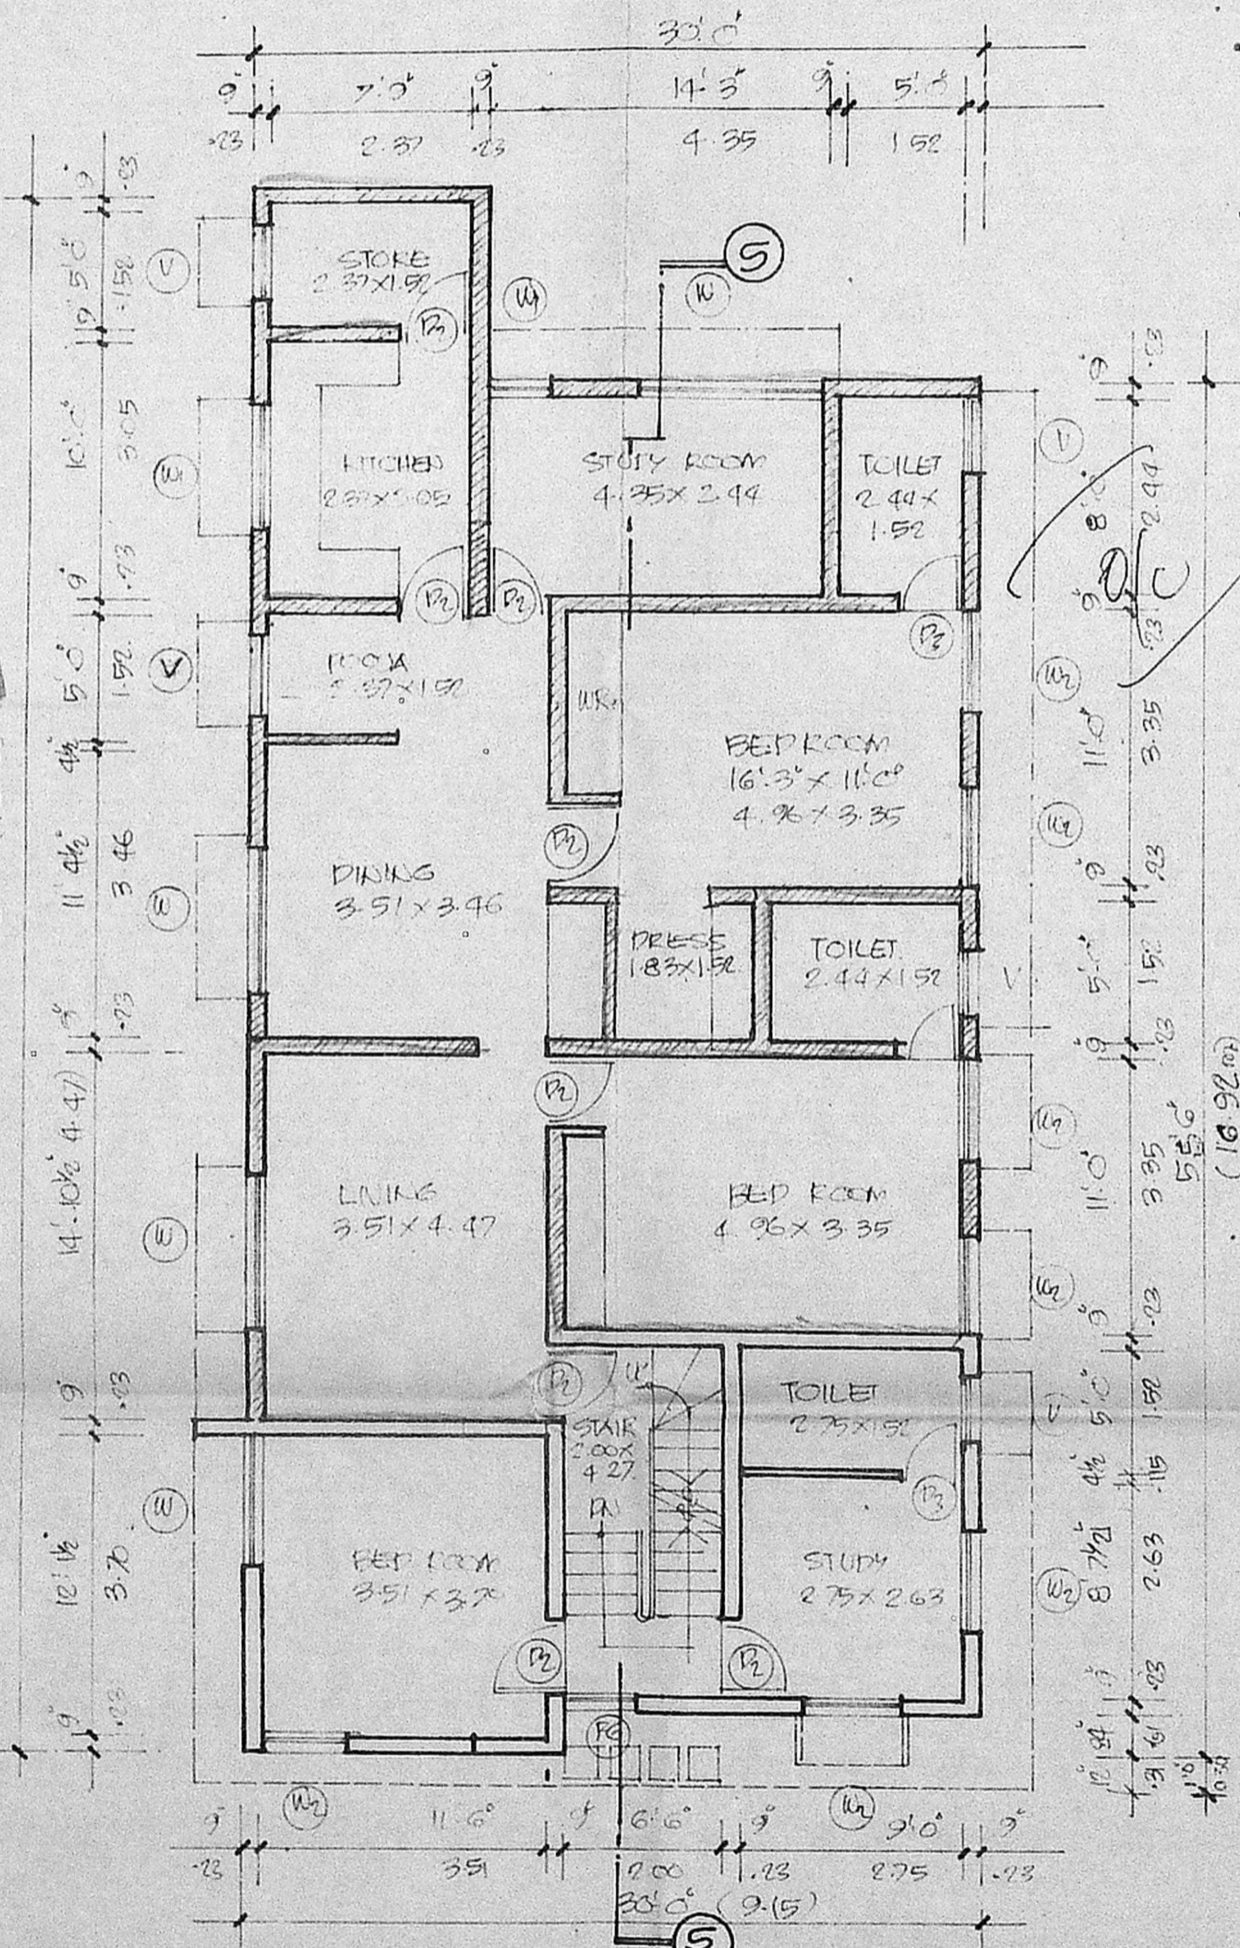


FIRST FLOOR PLAN.


Planning Permit No. A/234/91
APPROVED
SUBJECT TO THE CONDITIONS IN THIS OFFICE ENTER.
No. A/11997/91. Date 7.3.91
J. Jayaram
FOR MEMBER SECRETARY
MADRAS METROPOLITAN
DEVELOPMENT AUTHORITY
MADRAS 600 003

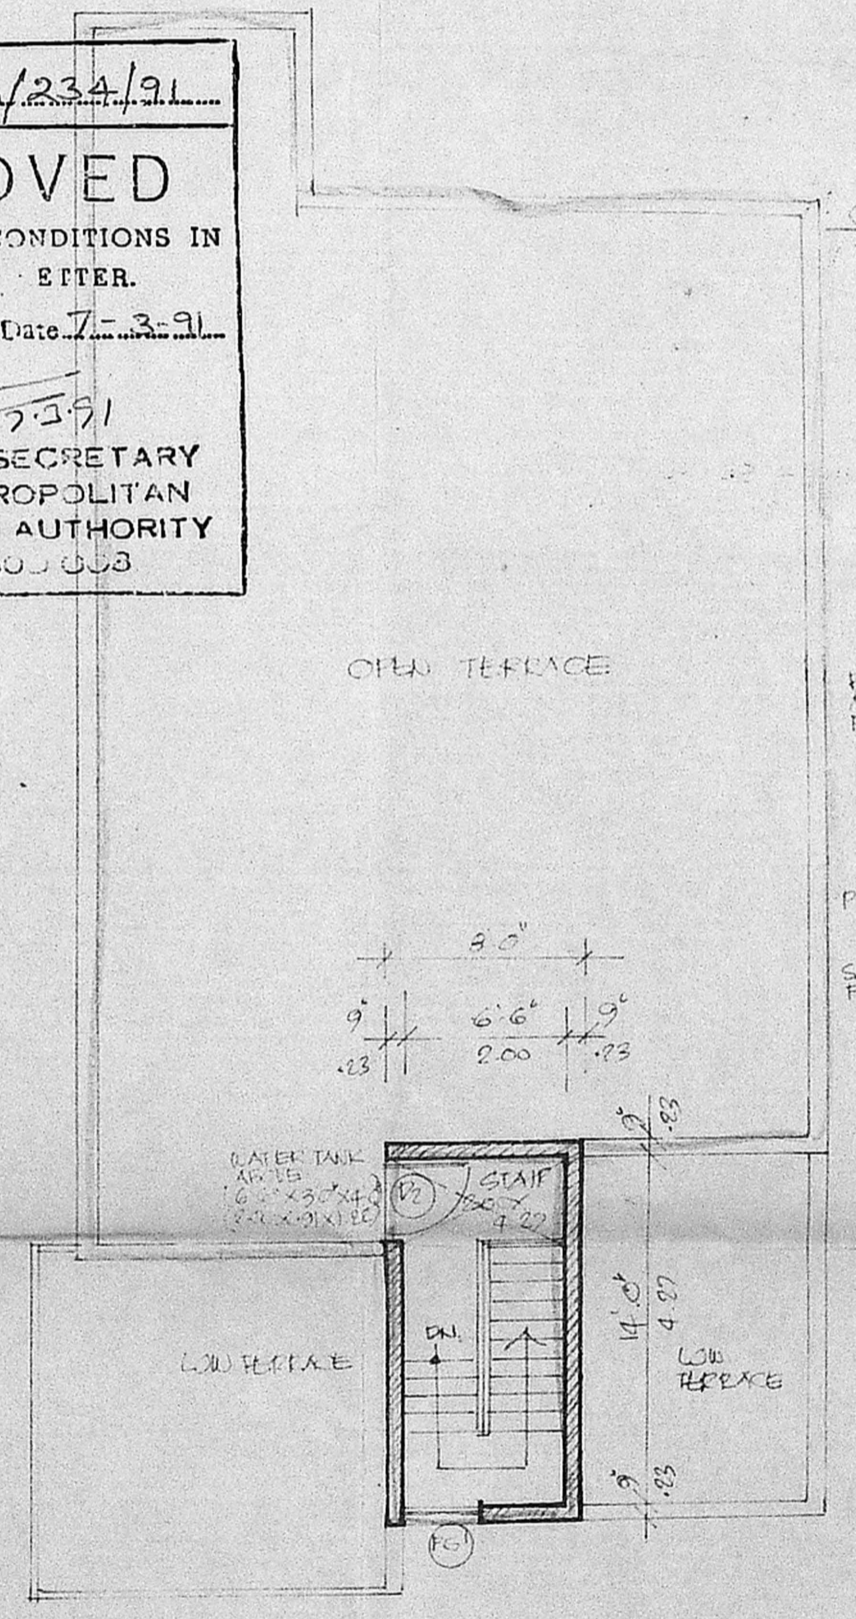

TERRACE FLOOR PLAN

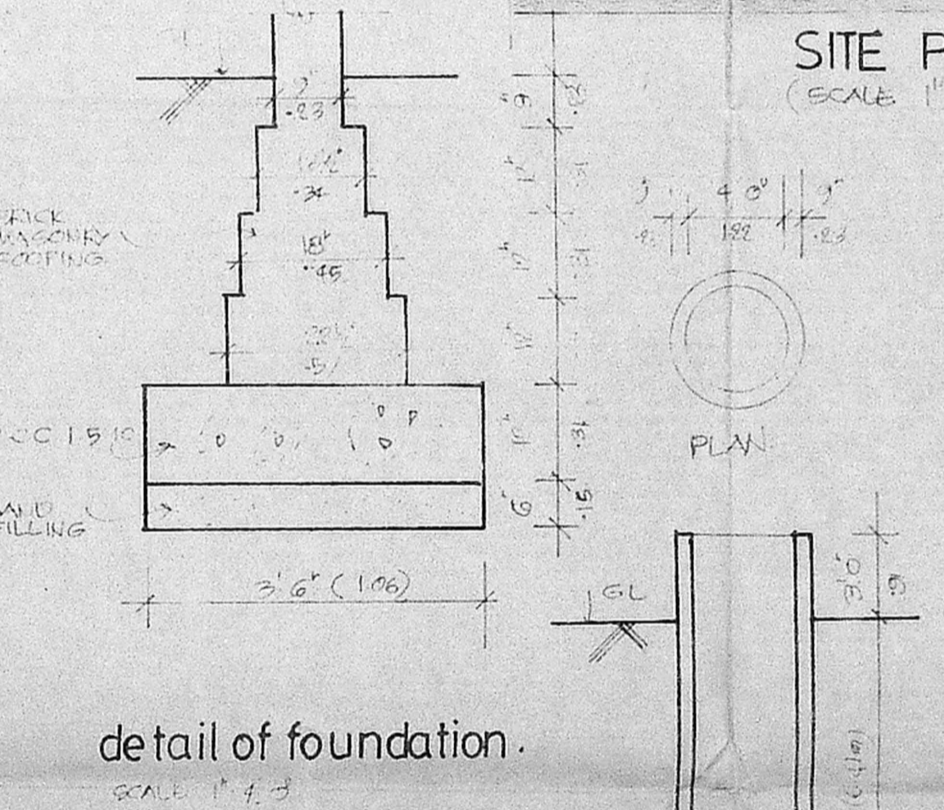

detail of foundation.
SCALE 1"=3'

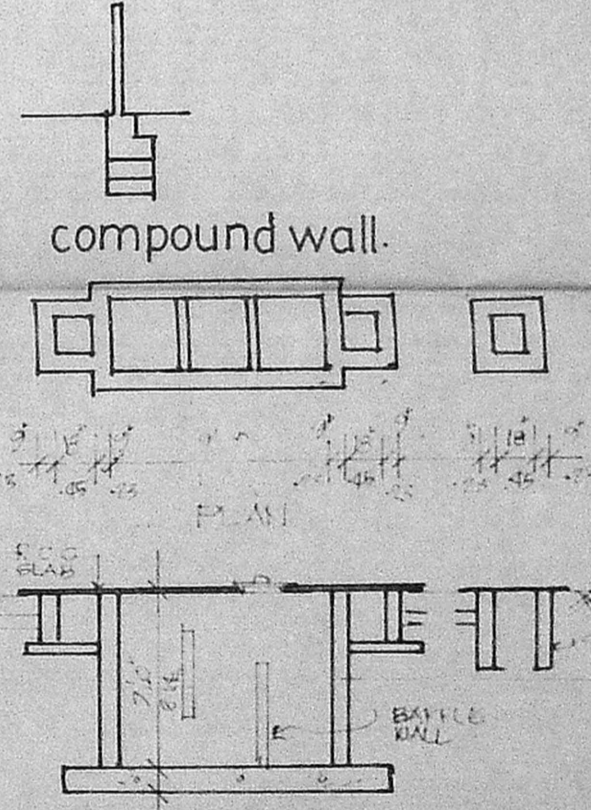

section of well

detail of septic tank.

SCHEDULE OF JOINERY

DOOR D1	3'0" x 7'0"	(1.07 x 2.4)
DOOR D2	3'0" x 7'0"	(1.91 x 2.4)
DOOR D3	2'0" x 7'0"	(1.78 x 2.4)
WINDOW W1	6'0" x 4'6"	(1.83 x 1.7)
W2	5'0" x 4'6"	(1.52 x 1.3)
W3	4'0" x 4'6"	(1.22 x 1.3)
VENTILATOR	3'0" x 2'0"	(.91 x .6)
PIED GLASS	3'0" x 2'0"	(.91 x 2.4)

INDEX

PROMPTED WORK	[Symbol]
EXISTING WORK	[Symbol]
EXISTING GRADE	[Symbol]
SITE BOUNDARY	[Symbol]

REFERENCE

SCALE	1" = 10' (1:100)
DATE	10.2.90
PRD	10/17
CHD	

AREA STATEMENT

SITE EXTENT	58.4	68.10
EXISTING PUNTH AREA	500.0	464.5
GROUND FLOOR	1706.0	138.5
FIRST FLOOR	430.0	36.8
PROPOSED PUNTH AREA		
FIRST FLOOR	1125.0	111.0
TERRACE FLOOR	124.0	11.5
TOTAL PRO. AREA	1312.0	122.5

PROPOSED ADDITIONS IN THE EXISTING GROUND FLOOR AT T.S.NO. 41/3. BLOCK NO.1 EKKATTUTHANGAL VILLAGE, GUINDY, MAMBALAM TALUK, MADRAS.

BASED ON SANCTIONED PLAN NO. U30/748/3 dt 2.84

engineer

owner

architect

A.G. SRINIVASAN ARCHITECT,
11, EAST ROAD, WEST CITTINAGAR, MADRAS.
A.G. SRINIVASAN ARCHITECT,
11, EAST ROAD, WEST C.I.T.,
MADRAS-35.