



ELEVATION

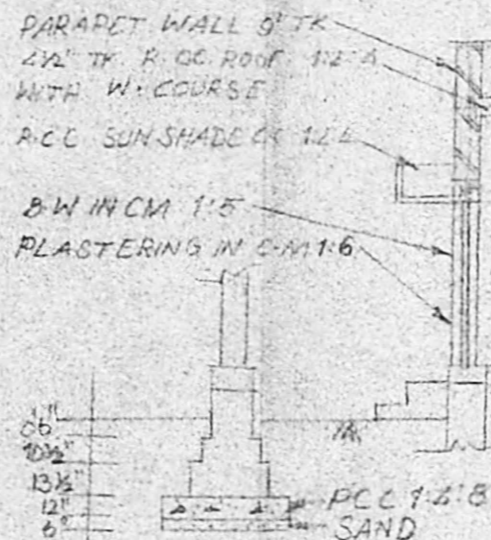

SECTION

Planning Permit No. A1587/91
APPROVED
 SUBJECT TO THE CONDITIONS IN THIS OFFICE LETTER.
 No. A11464/91 Date 6-5-91
 FOR MEMBER SECRETARY
 MADRAS METROPOLITAN
 DEVELOPMENT AUTHORITY
 MADRAS 600 008

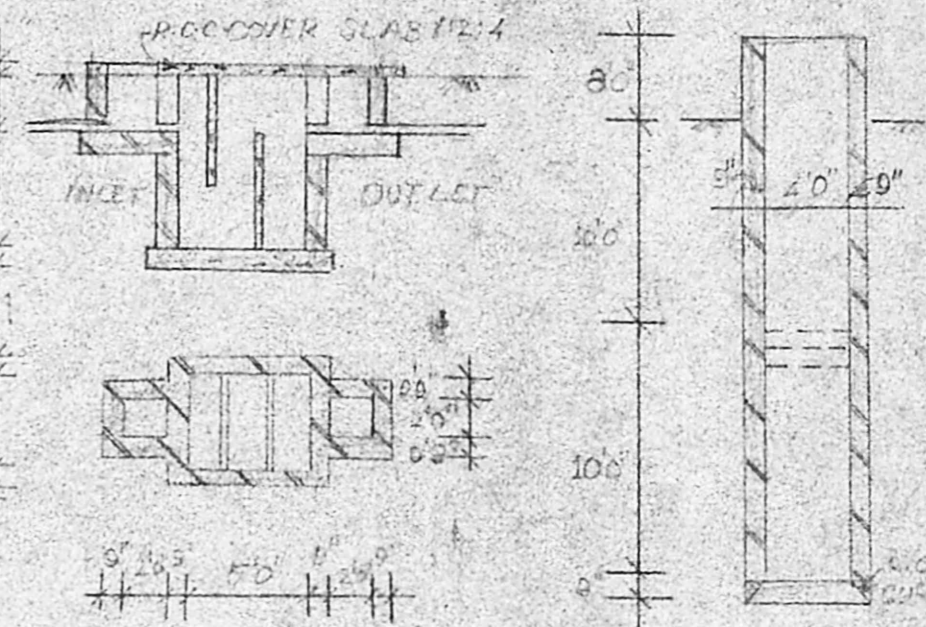

DETAIL OF SEPTIC TANK & 4" WELL

SCHEDULE OF JOINERY

D DOOR	3'3" x 6'6"
D "	2'6" x 6'6"
W WINDOW	6'0" x 4'0"
W "	3'0" x 4'0"
V VENTILATOR	3'0" x 2'0"


AREA STATEMENT

PLOT AREA	2340 SFT
BLDG AREA	879 SFT
OPEN SPACE	1461 SFT

SCALE 1"=8'0"


PRO DWELLING HOUSE IN PLOT NO. 7
 S.NO. 64, PL. 65/9 L.P.D.M No 327/73
 SADASIVA NAGAR MADIPAKKAM VILLAGE
 SAIDAPET TALUK, CHINGLEPUT DL.

P.N. Chandran
 P.N. CHANDRAN

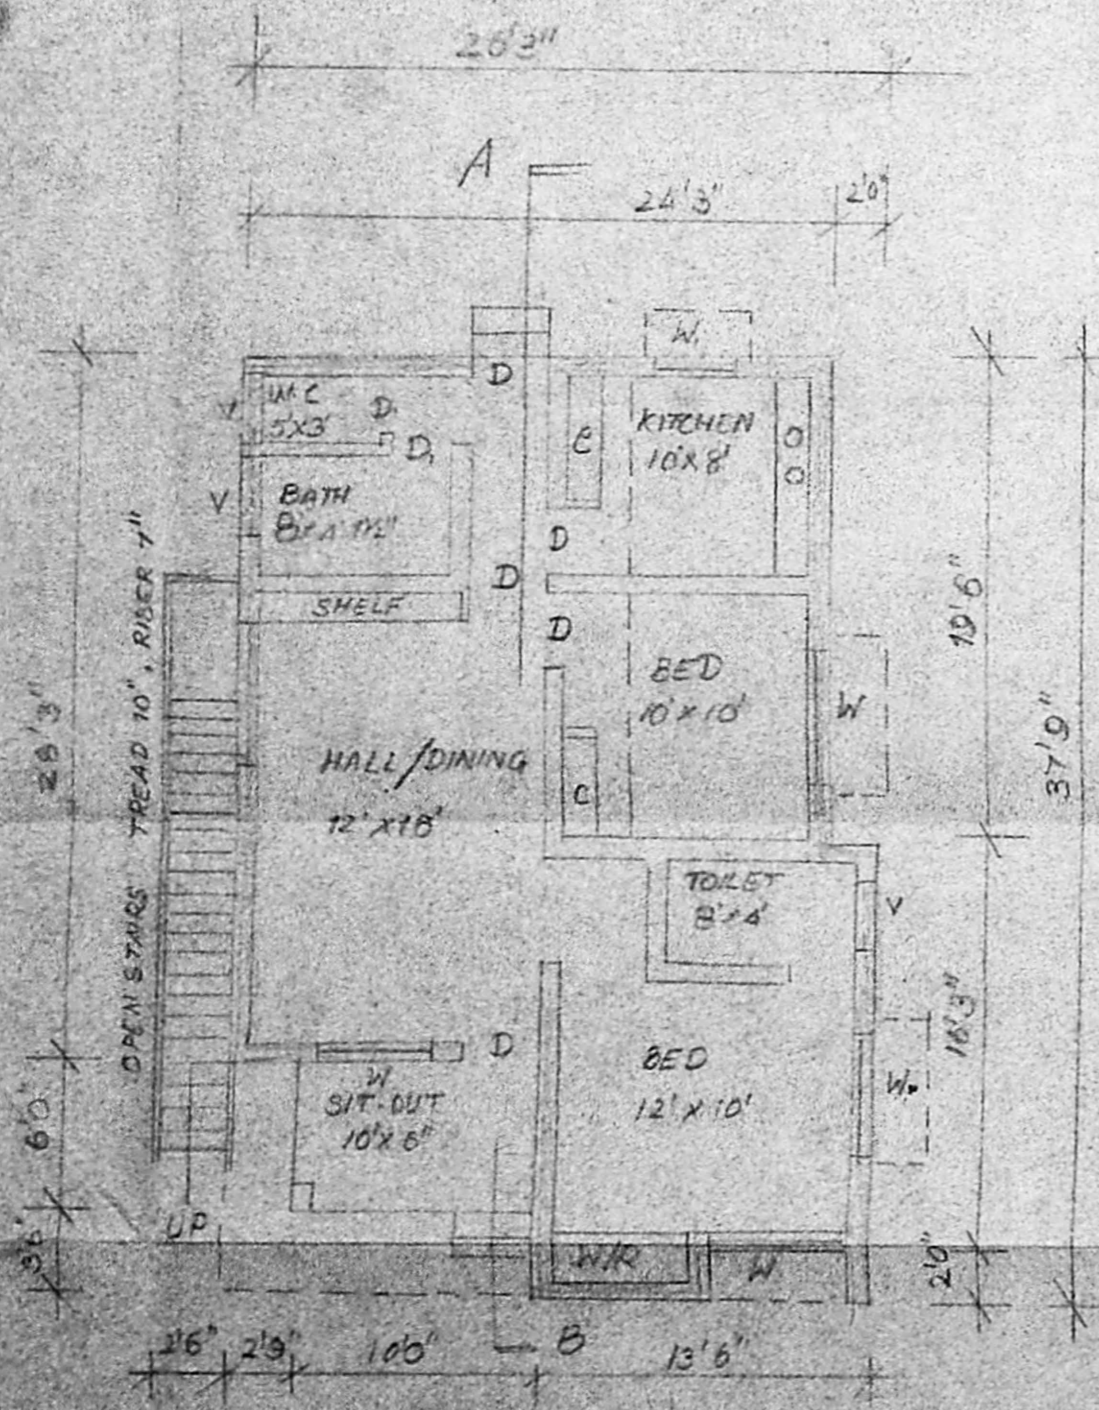

PLAN

LAY-OUT PLAN

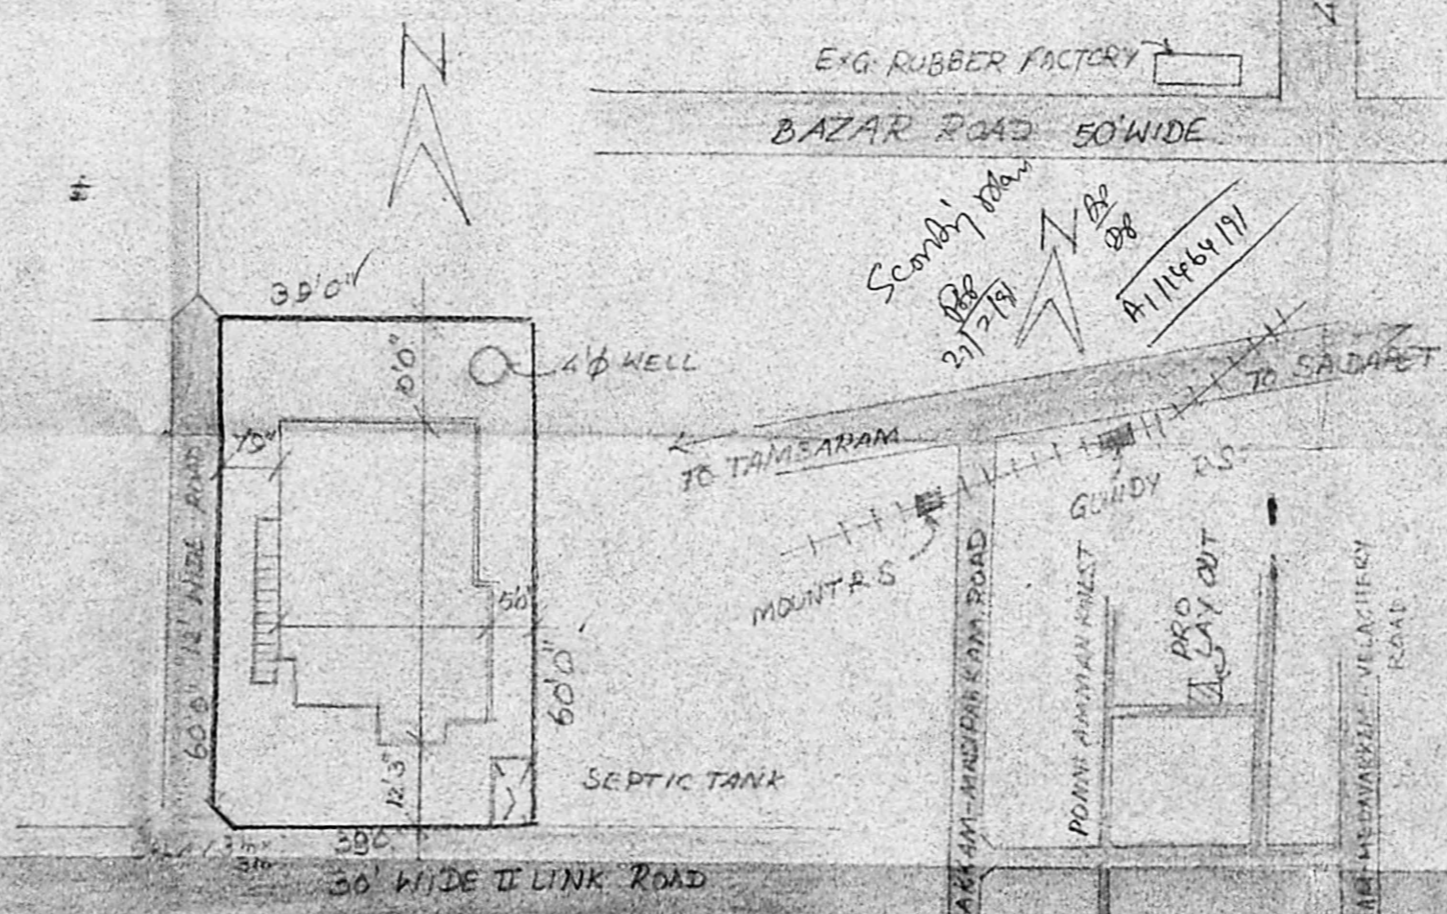

SITE PLAN
 SCALE 1"=24'0"

T.P. Meikandan
T. P. MEIKANDAN, B.C.E.,
 Licensed Surveyor
 Alandur Municipality
 No. 3, Medavakkam Main Road,
 MADIPAKKAM, M-DRAB-91.