



FRONT ELEVATION

and Revised Plan  
A1/1616/91

04/11/52

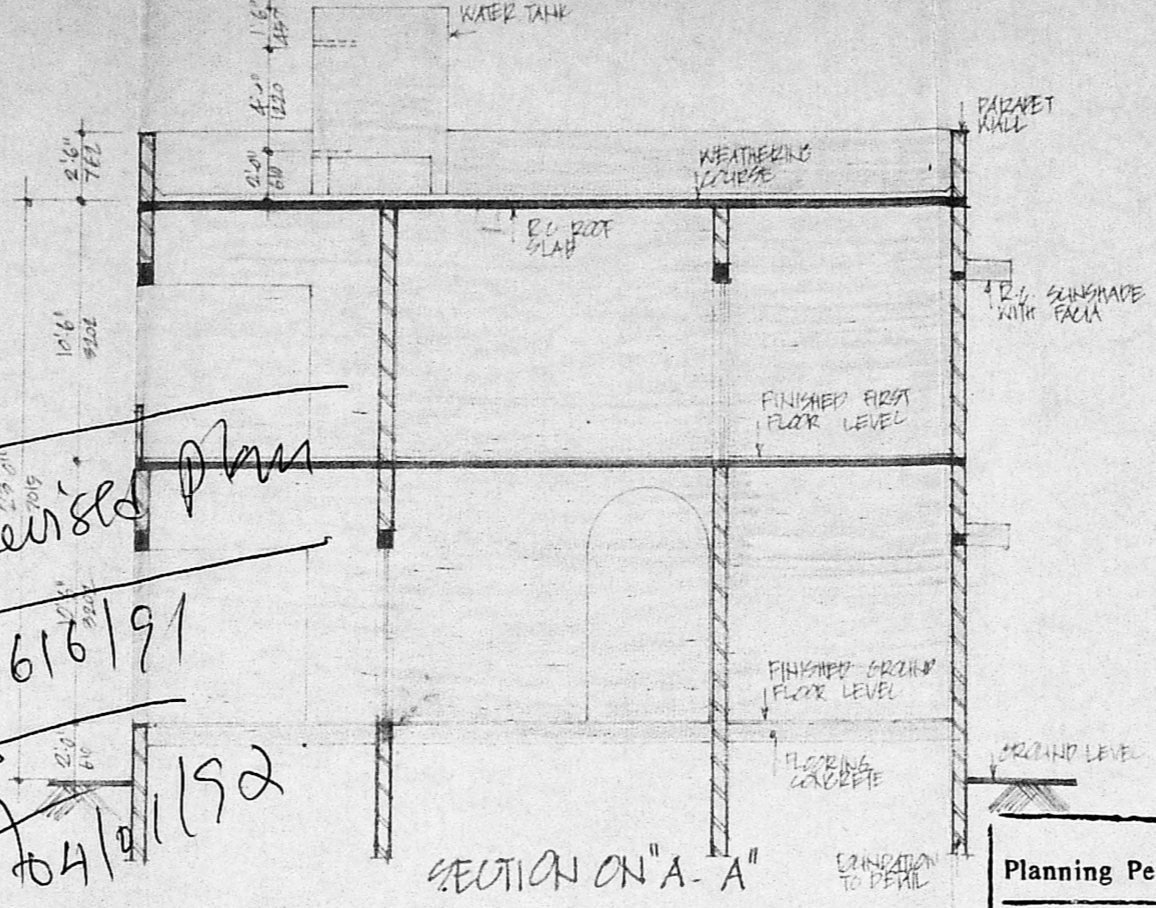

SECTION ON "A-A"

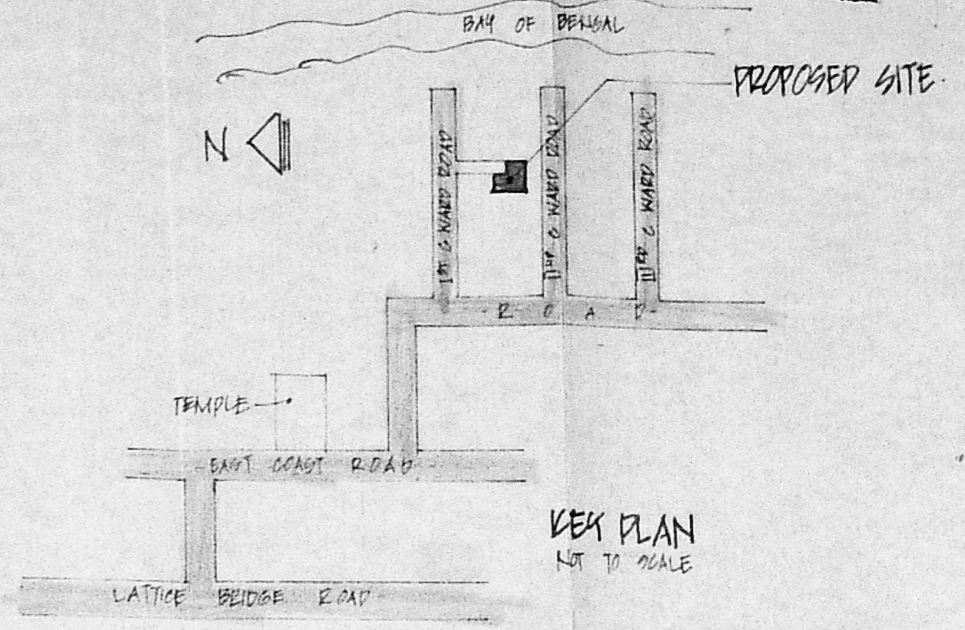

KEY PLAN  
LOT TO SCALE

Planning Permit No. A/125/90


**APPROVED**

SUBJECT TO THE CONDITIONS IN THIS OFFICE LETTER.

No. A/1616/91 Date 7/2/92

*Srinivas* 7/2


FOR MEMBER SECRETARY  
MADRAS METROPOLITAN  
DEVELOPMENT AUTHORITY  
MADRAS - 600 008

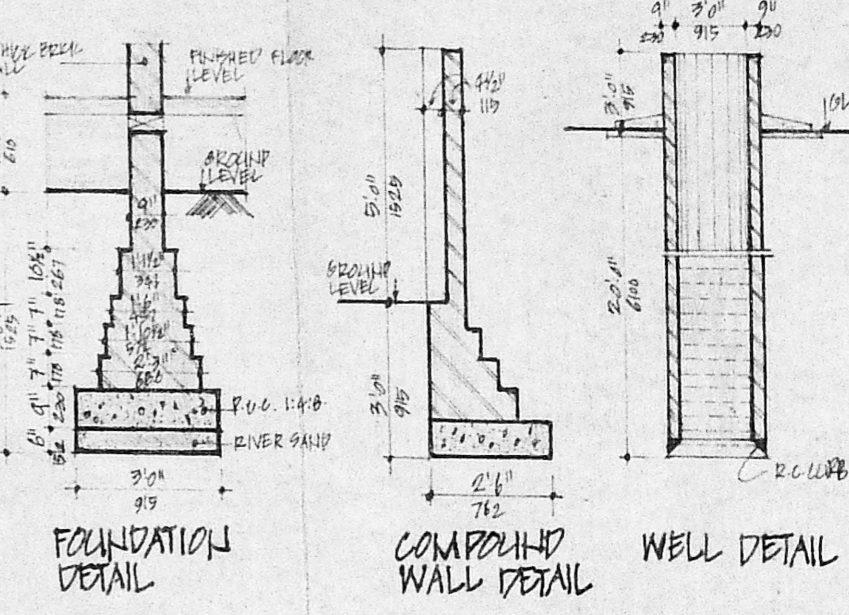


FOUNDATION DETAIL

COMPOUND WALL DETAIL

WELL DETAIL

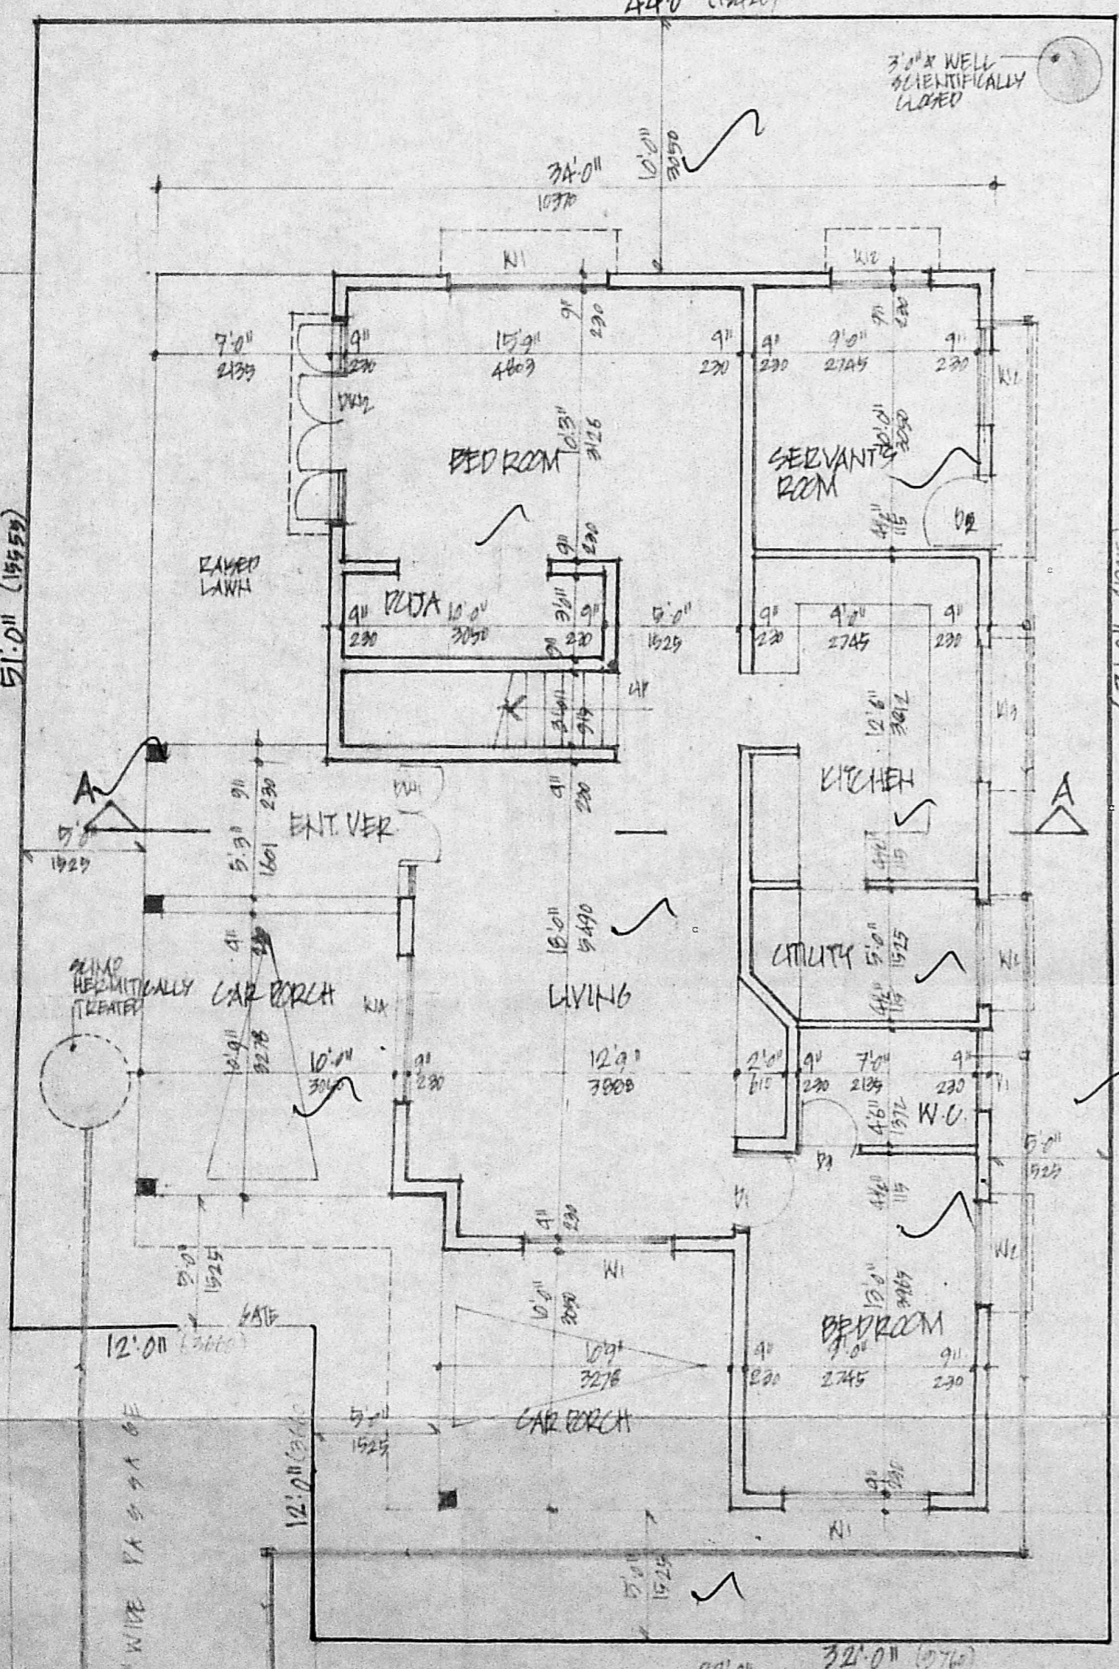

SITE CUM GROUND FLOOR PLAN

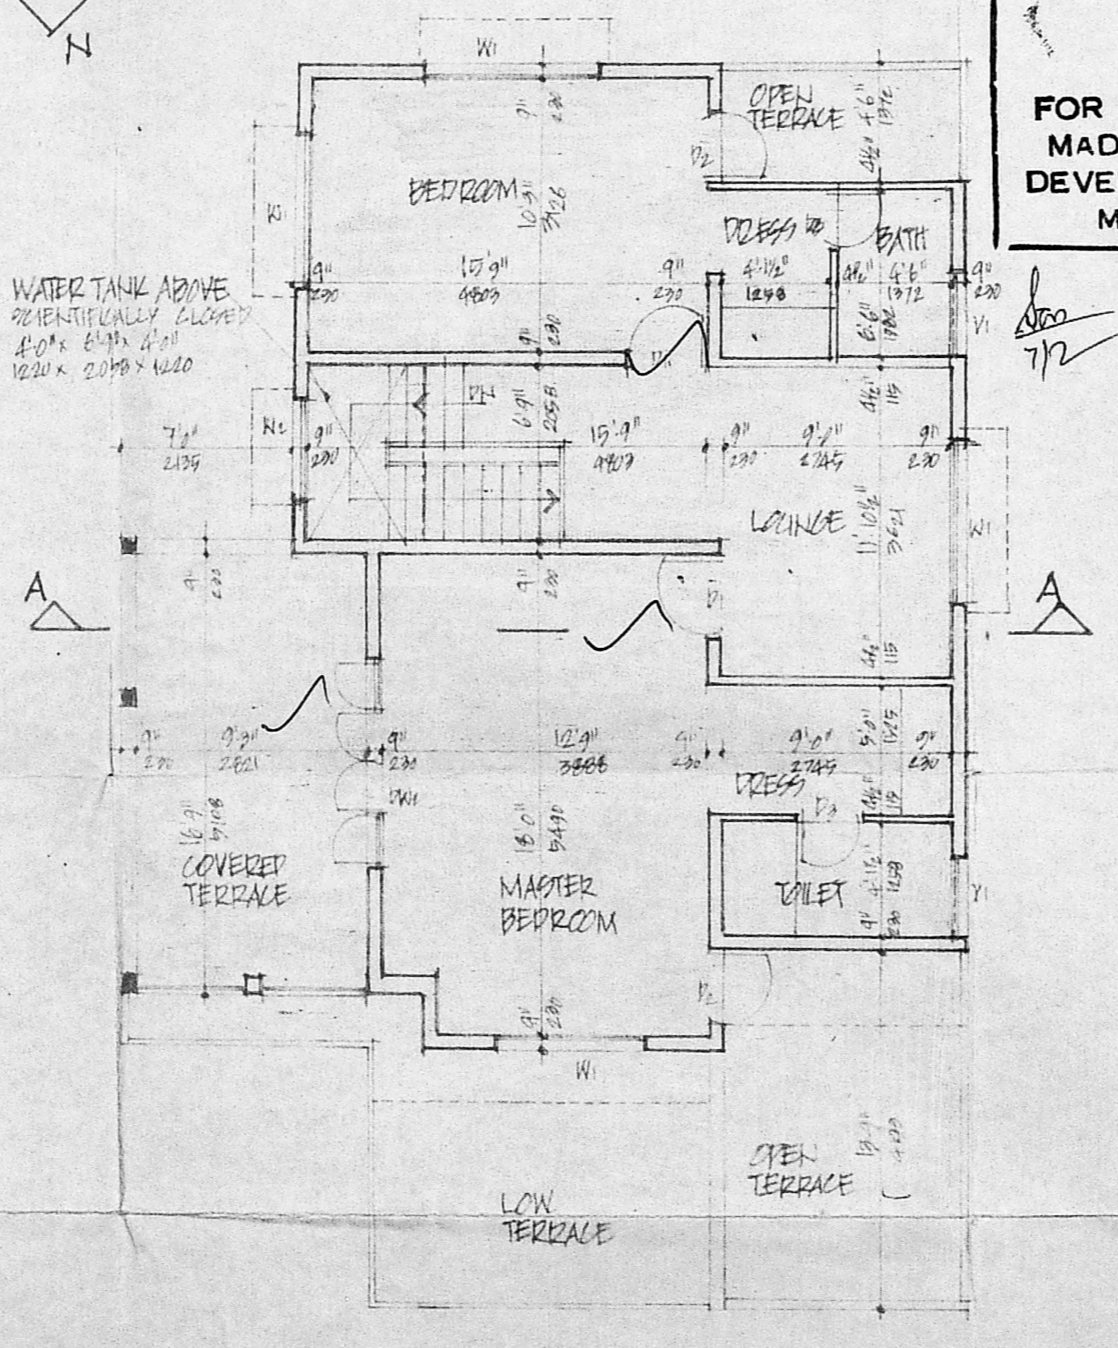

FIRST FLOOR PLAN

PROPOSED HOUSE AT  
19, I.C. WARD S.NO: 210/2A/1A/1K OF  
VALMECHI NAGAR,  
THIRUVANMIYUR, MADRAS.

SCHEDULE OF JOINERY		
TYPE	SIZE	DESCRIPTION
D1	3'0" x 7'0"	TW PANE DOOR
D2	2'0" x 7'0"	DO
D3	2'6" x 7'0"	DO
DW1	5'0" x 7'0"	TW DOOR/ GL WINDOW
DW2	6'0" x 7'0"	DO
W1	1'0" x 4'8"	TW GLAZED WINDOW
W2	4'0" x 4'8"	DO
W3	4'0" x 3'0"	DO
W4	4'0" x 6'9"	DO
V1	3'0" x 2'6"	TW GLAZED VENTILATOR

- SPECIFICATIONS**
1. BRICK PATHS IN FOUNDATION.
  2. PUG 1:4:8 OVER RIVER SAND.
  3. Mosaic flooring.
  4. PERE WALL IN BASEMENT AND SUPER STRUCTURE IN C.M. 1:3.
  5. WALLS ARE PLASTERED BY C.M. 1:3.
  6. WALLS ARE PAINTED BY CEMENT PAINT.
  7. LINTEL OVER OPENINGS.
  8. ROOF COVERED BY R.C. SLAB IN C.C. 1:2:4.
  9. WEATHERING COURSE LAID WITH PROPER SLOPE.

SCALE 1" = 8'0" @ 1:50

DATE: \_\_\_\_\_

DRN: \_\_\_\_\_

CRD: \_\_\_\_\_

CONSULTANT  
S. THIRUVENKADAM  
6/12 ANJANAGAR  
MADRAS 600102  
PHONE: 610325

**LEGEND**

PROPOSED PLOT BOUNDARY	
ROAD	

**AREA STATEMENT**

G.F. AREA	1360.00 SFT 126.34 M <sup>2</sup>
FF. AREA	1069.00 SFT 98.94 M <sup>2</sup>
TOTAL	2429.00 SFT 225.28 M <sup>2</sup>

*Srinivas*

S. THIRUVENKADAM M.E.M.I. Struct  
CLASS. L.S. NO. 137,  
A-54, ANNA NAGAR,  
MADRAS-600 102.