





PLAN SHOWING THE PROPOSED RESIDENCE FOR
 ADVOCATE MR. K.V. SUBRAMANIAN & MRS. MYTHILI SUBRAMANIAN
 AT PLOT NO. 20, THIRMALAI NAGAR, PERUNGUDI VILLAGE,
 SAIDAPET TALUK, CHENGAI M.G.R. DIST. SCALE-1"=8'(1:100)


LAYOUT APPROVED BY L.P.D.M./D.D.T.P NO. 3/73. SITE LOCATED IN S.NO. 55/1B1A,
 PERUNGUDI VILLAGE (V.NO. 143)

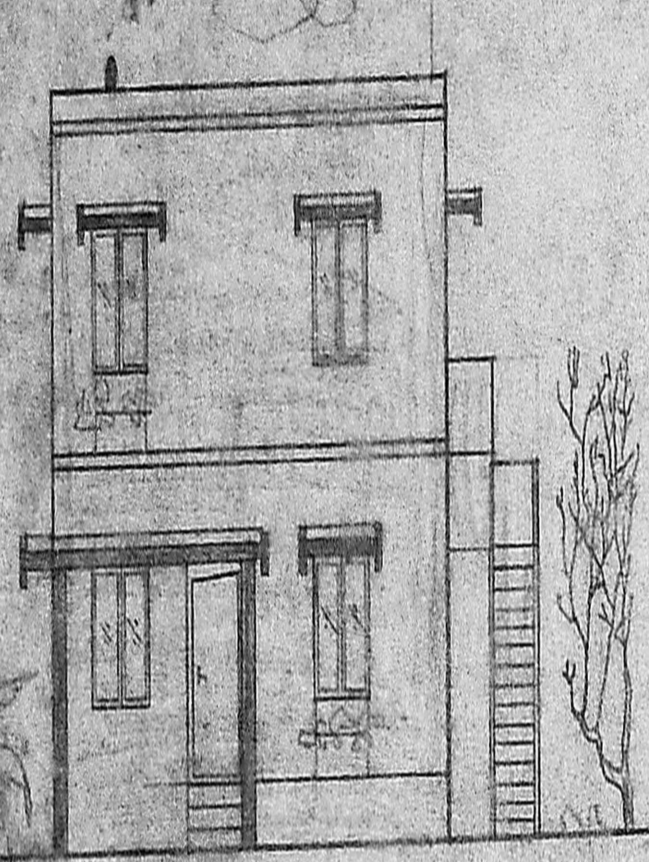


ELEVATION

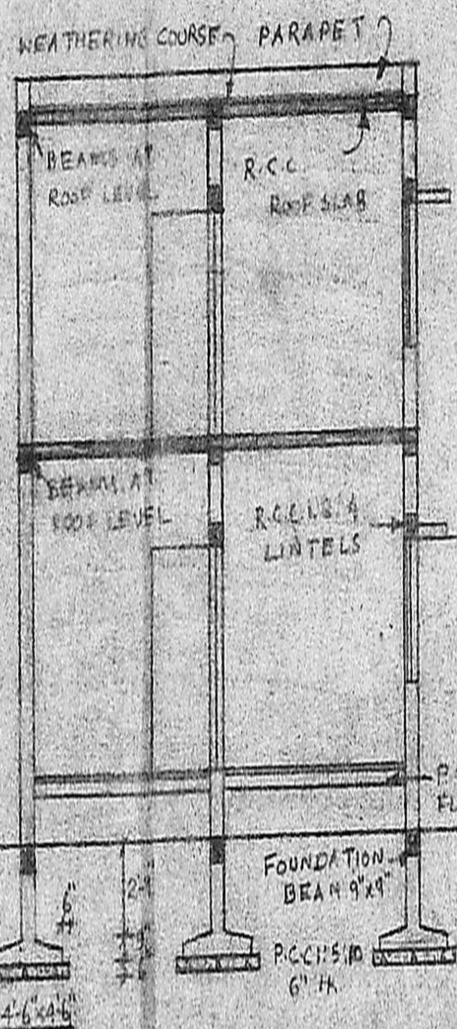

SECTION AB

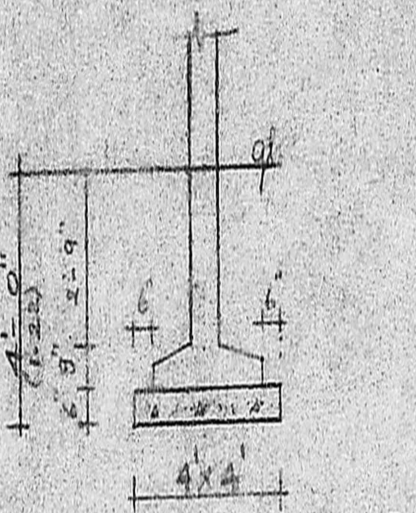

PORTICO FOOTING DETAIL
 SCALE-1"=4'(1:50)

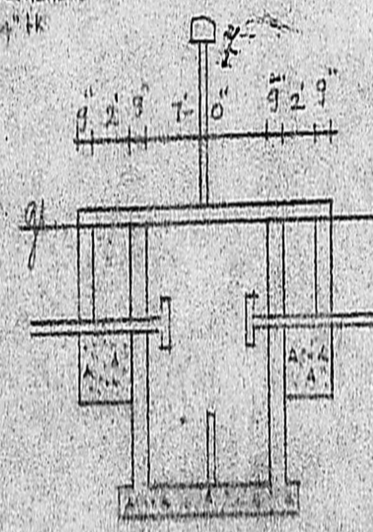

SECTION OF WELL


SECTION OF SEPTIC TANK

JOINERY


- D - DOOR - 3'-0" x 7'-9"
- D - DOOR - 2'-6" x 6'-6"
- W - WINDOW - 3'-0" x 4'-6"
- V - VENTILATOR - 2'-0" x 1'-6"

PLOT EXTENT - 2399 SFT (222.95 m²)
 AREA OF G.F. - 674 SFT (62.64 m²)
 AREA OF PORTICO - 101 SFT (9.38 m²)
 AREA OF F.F. - 548 SFT (50.93 m²)
 PROPOSED ROAD


Planning Permit No. A/1413/91
APPROVED
 SUBJECT TO THE CONDITIONS IN
 THIS OFFICE LETTER.
 No. A/17589/91 Dated 11-11-91
 o/e *Sarav* 11/12
 FOR MEMBER SECRETARY
 MADRAS METROPOLITAN
 DEVELOPMENT AUTHORITY
 MADRAS - 600 008.

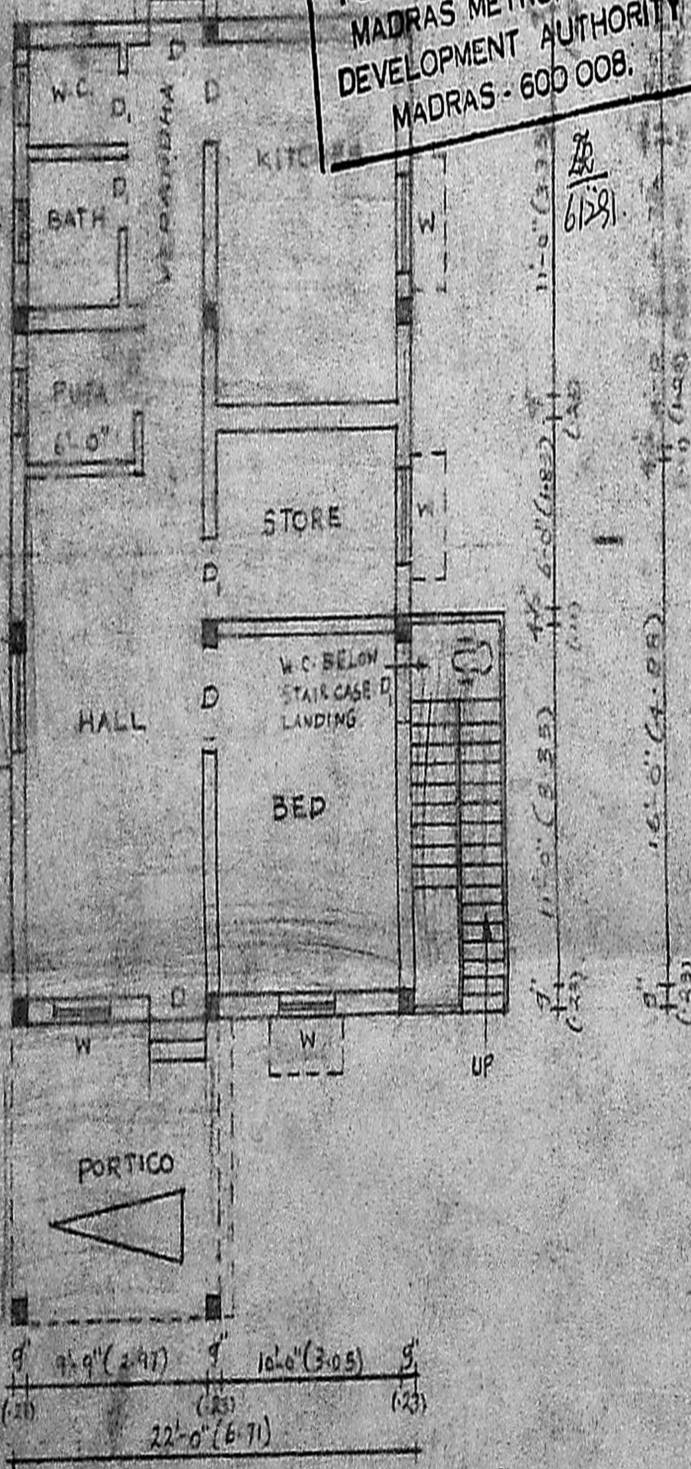

PLAN OF G.F.

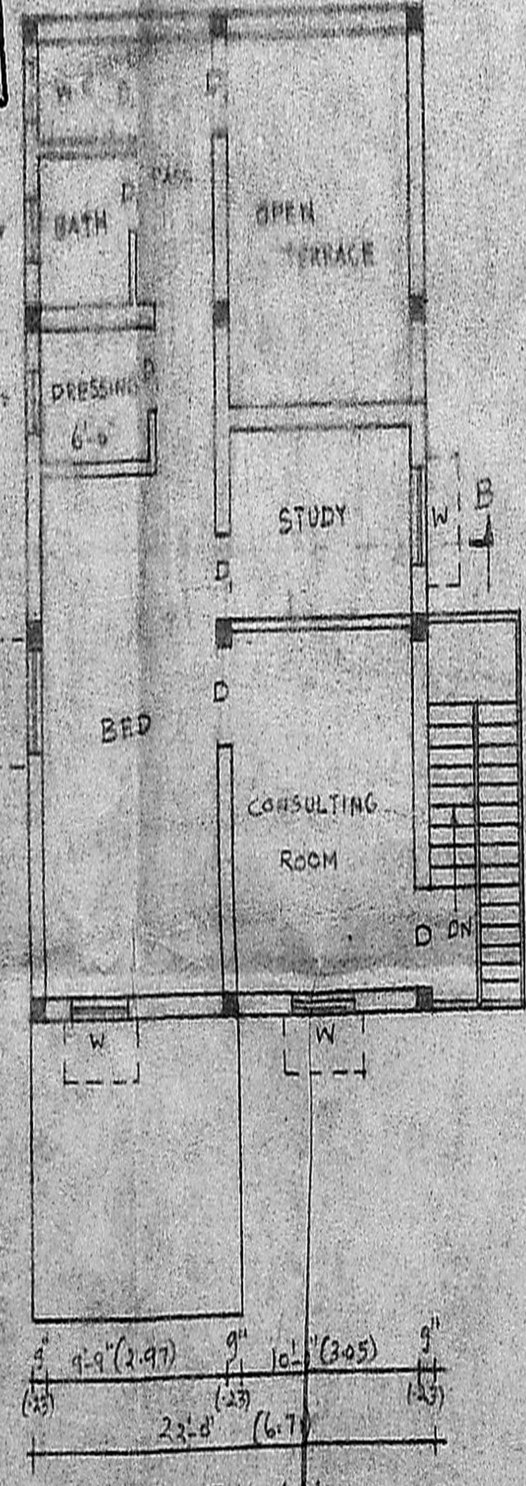

F.F. PLAN

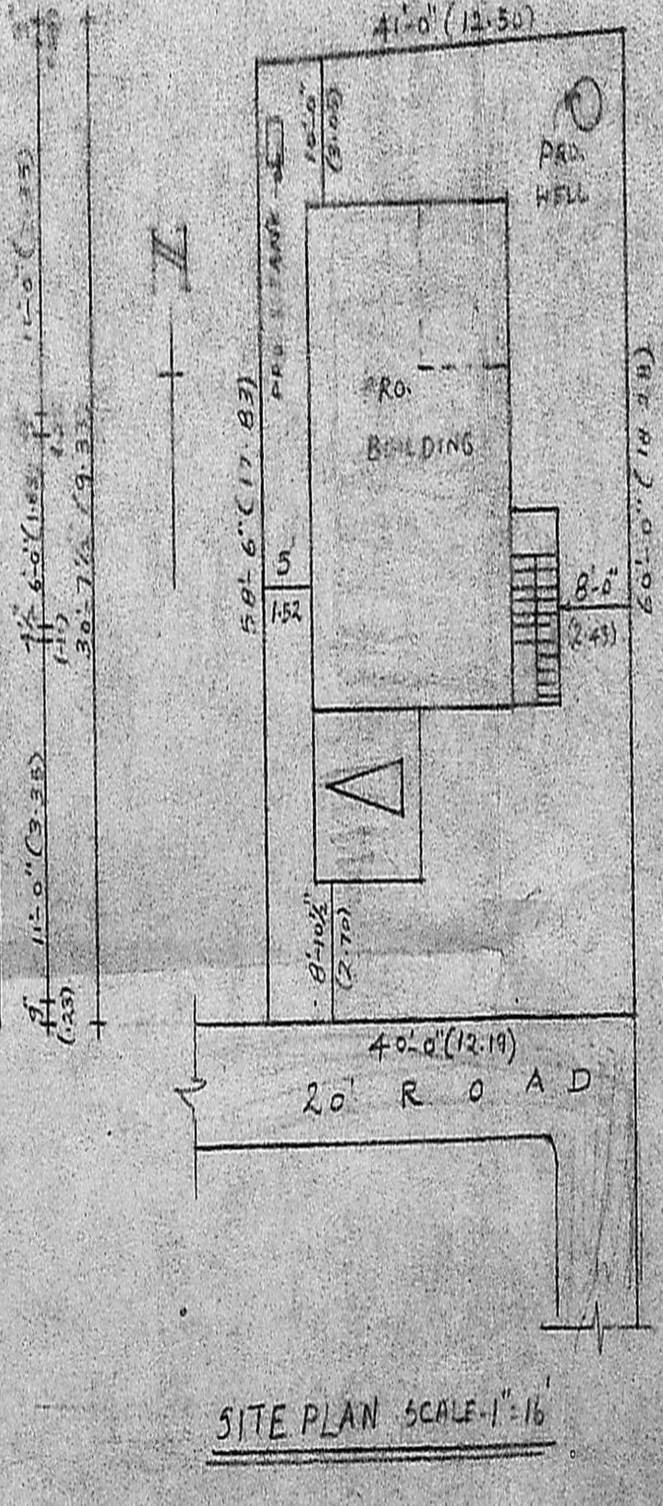

SITE PLAN SCALE-1"=16'

1. K.V. Subramanian
2. Mythili Subramanian

OWNERS

(Signature)

N. JOACHIM SELVARAJ, B.E.
 CONSULTING ENGINEER,
 LICENCED SURVEYOR, CLASS I No. 66
 & WATER DIVISION
 APSARA MANSION
 (OPPOSITE LIBERTY THEATRE)
 KODAMBAKKAM, MADRAS-600 024
 PHONE: 42145 (P.P.)

LICENCED SURVEYOR