




FRONT ELEVATION

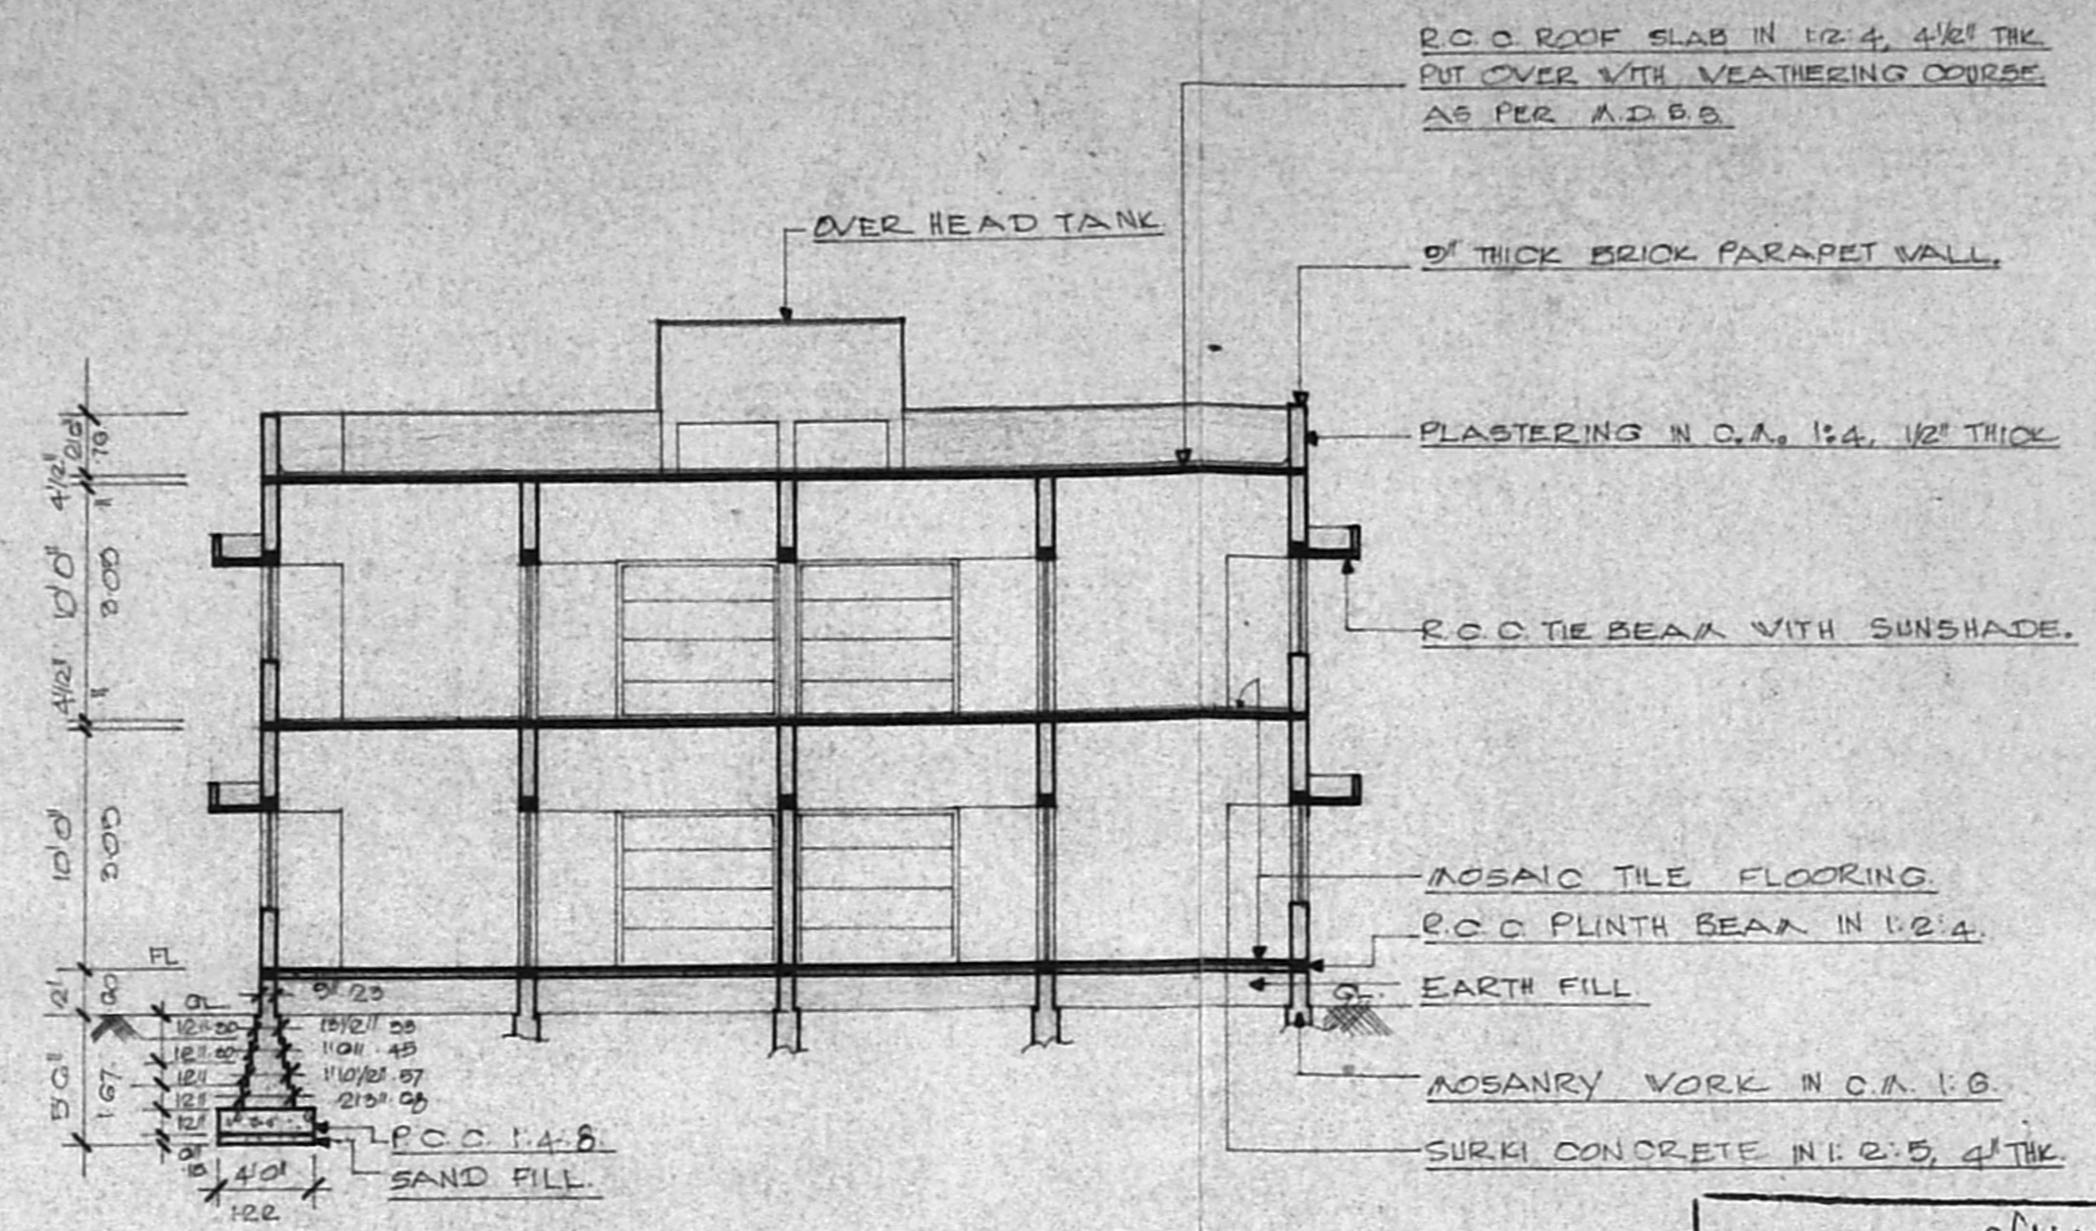

SECTION ON A A

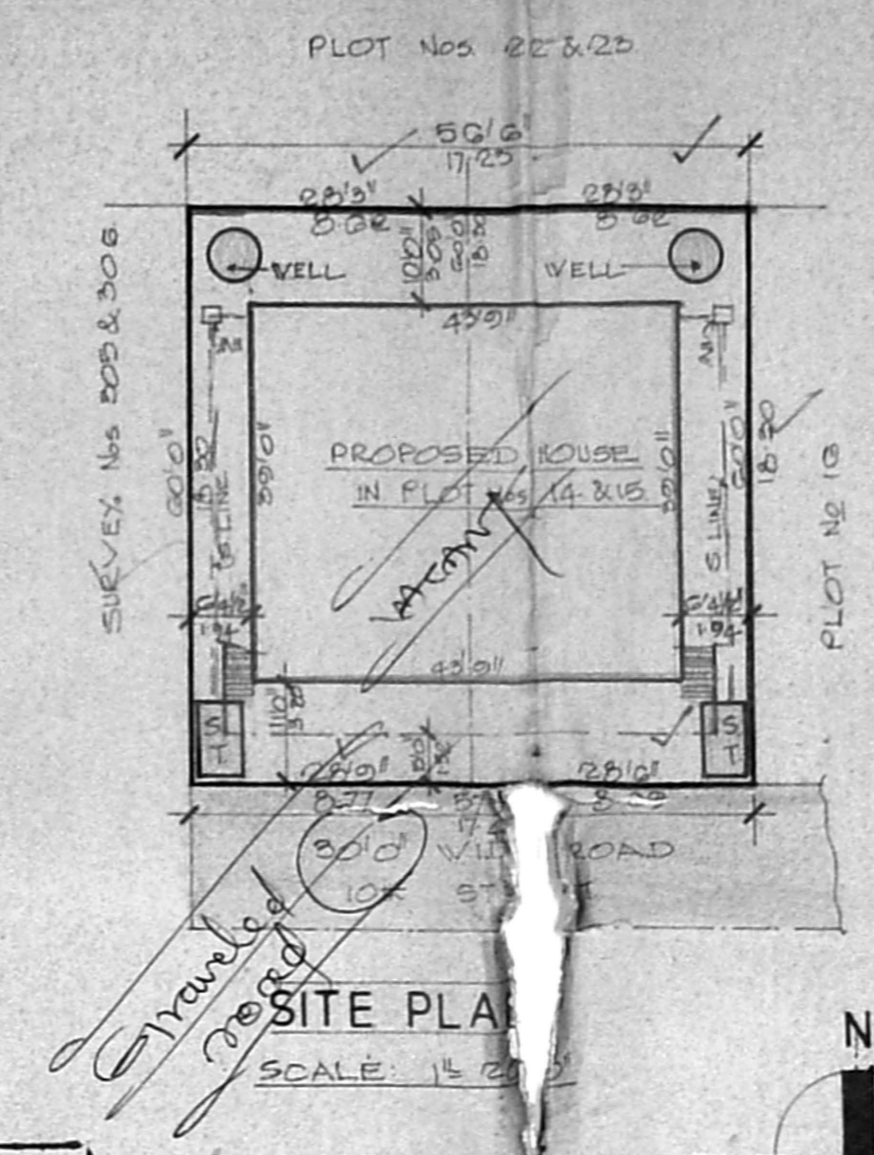


SITE PLAN

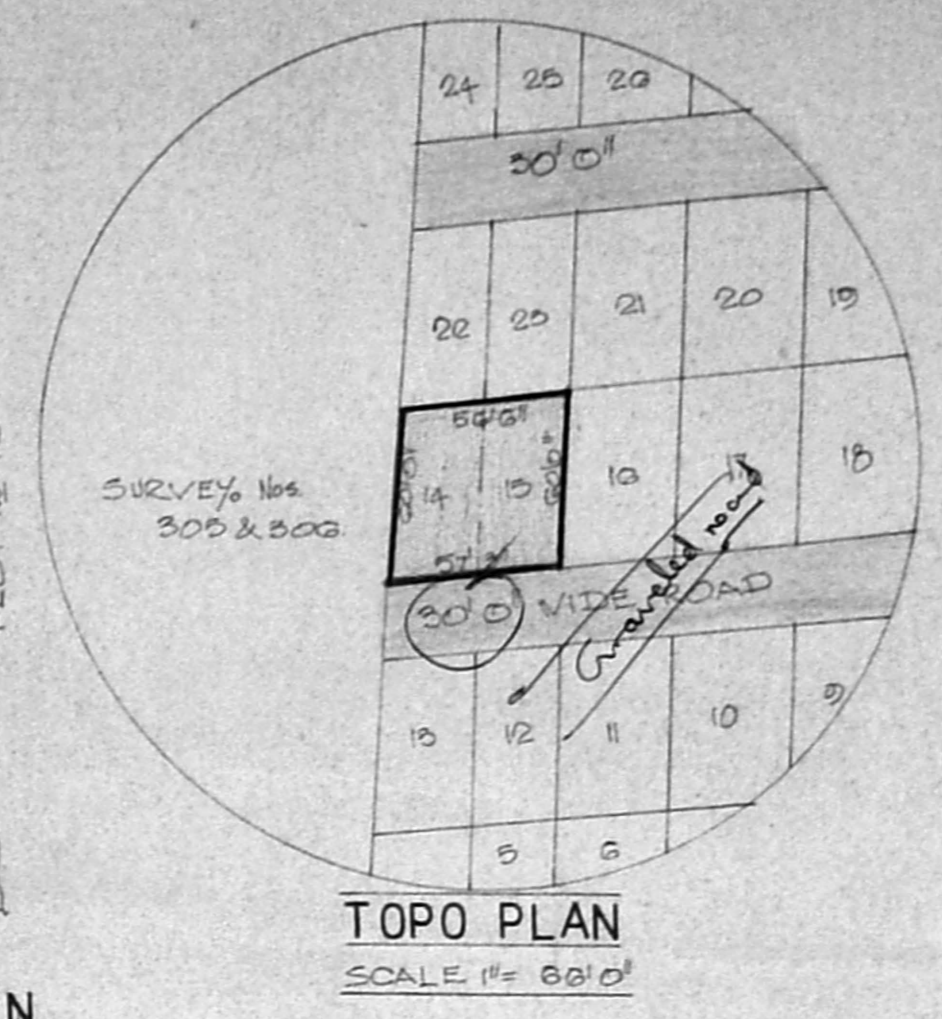


TOPO PLAN


Planning Permit No. A(147)31
APPROVED
 SUBJECT TO THE CONDITIONS IN
 THIS OFFICE LETTER.
 No. 18455/51. L. 30. K. U. 51
 For MEMBER SECRETARY
 MADRAS METROPOLITAN
 DEVELOPMENT AUTHORITY
 MADRAS - 600 008

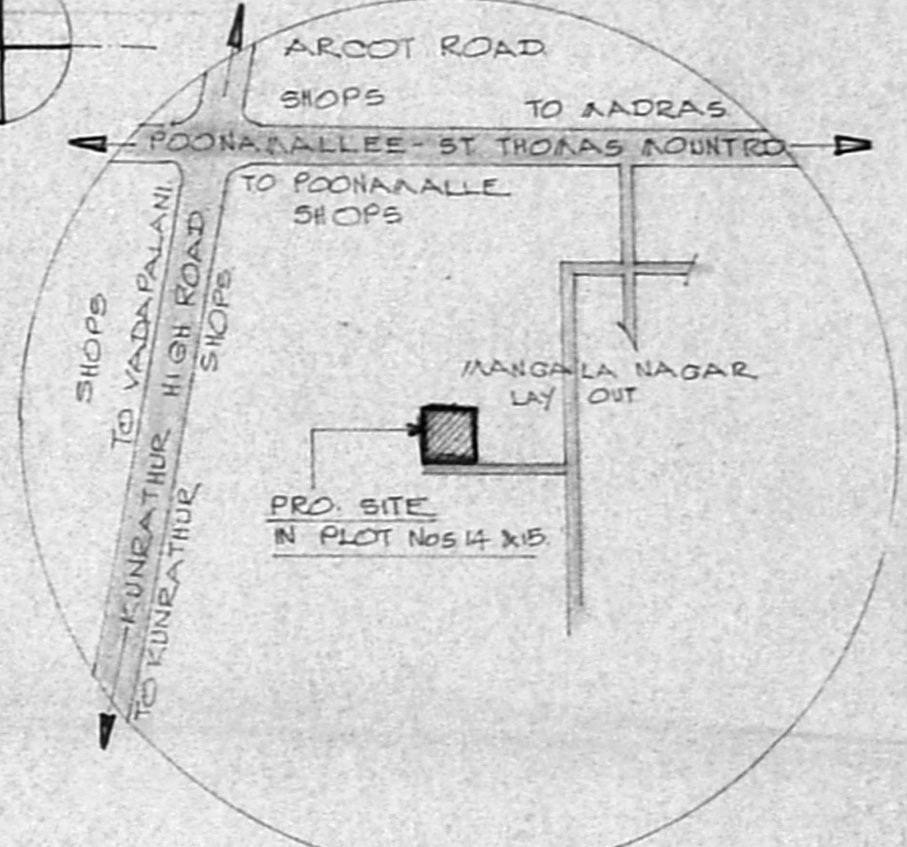


KEY PLAN

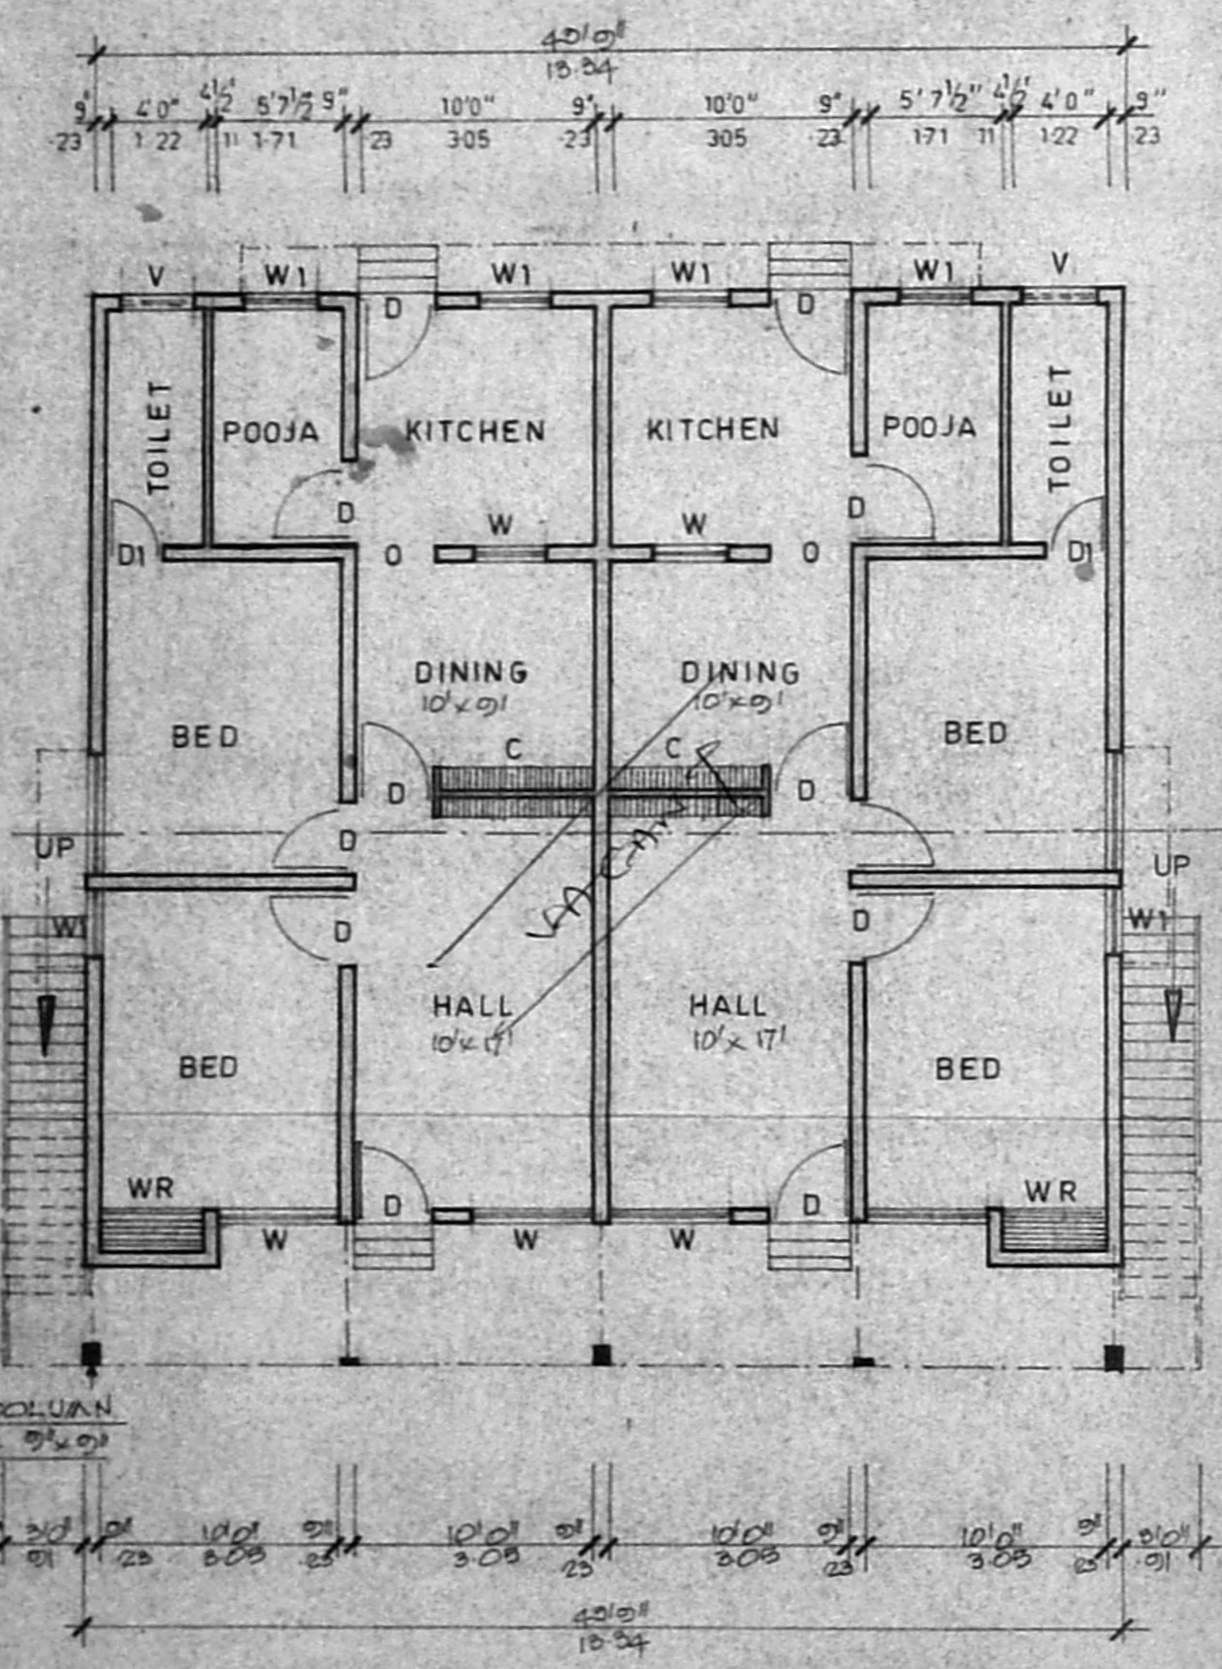


GROUND FLOOR PLAN

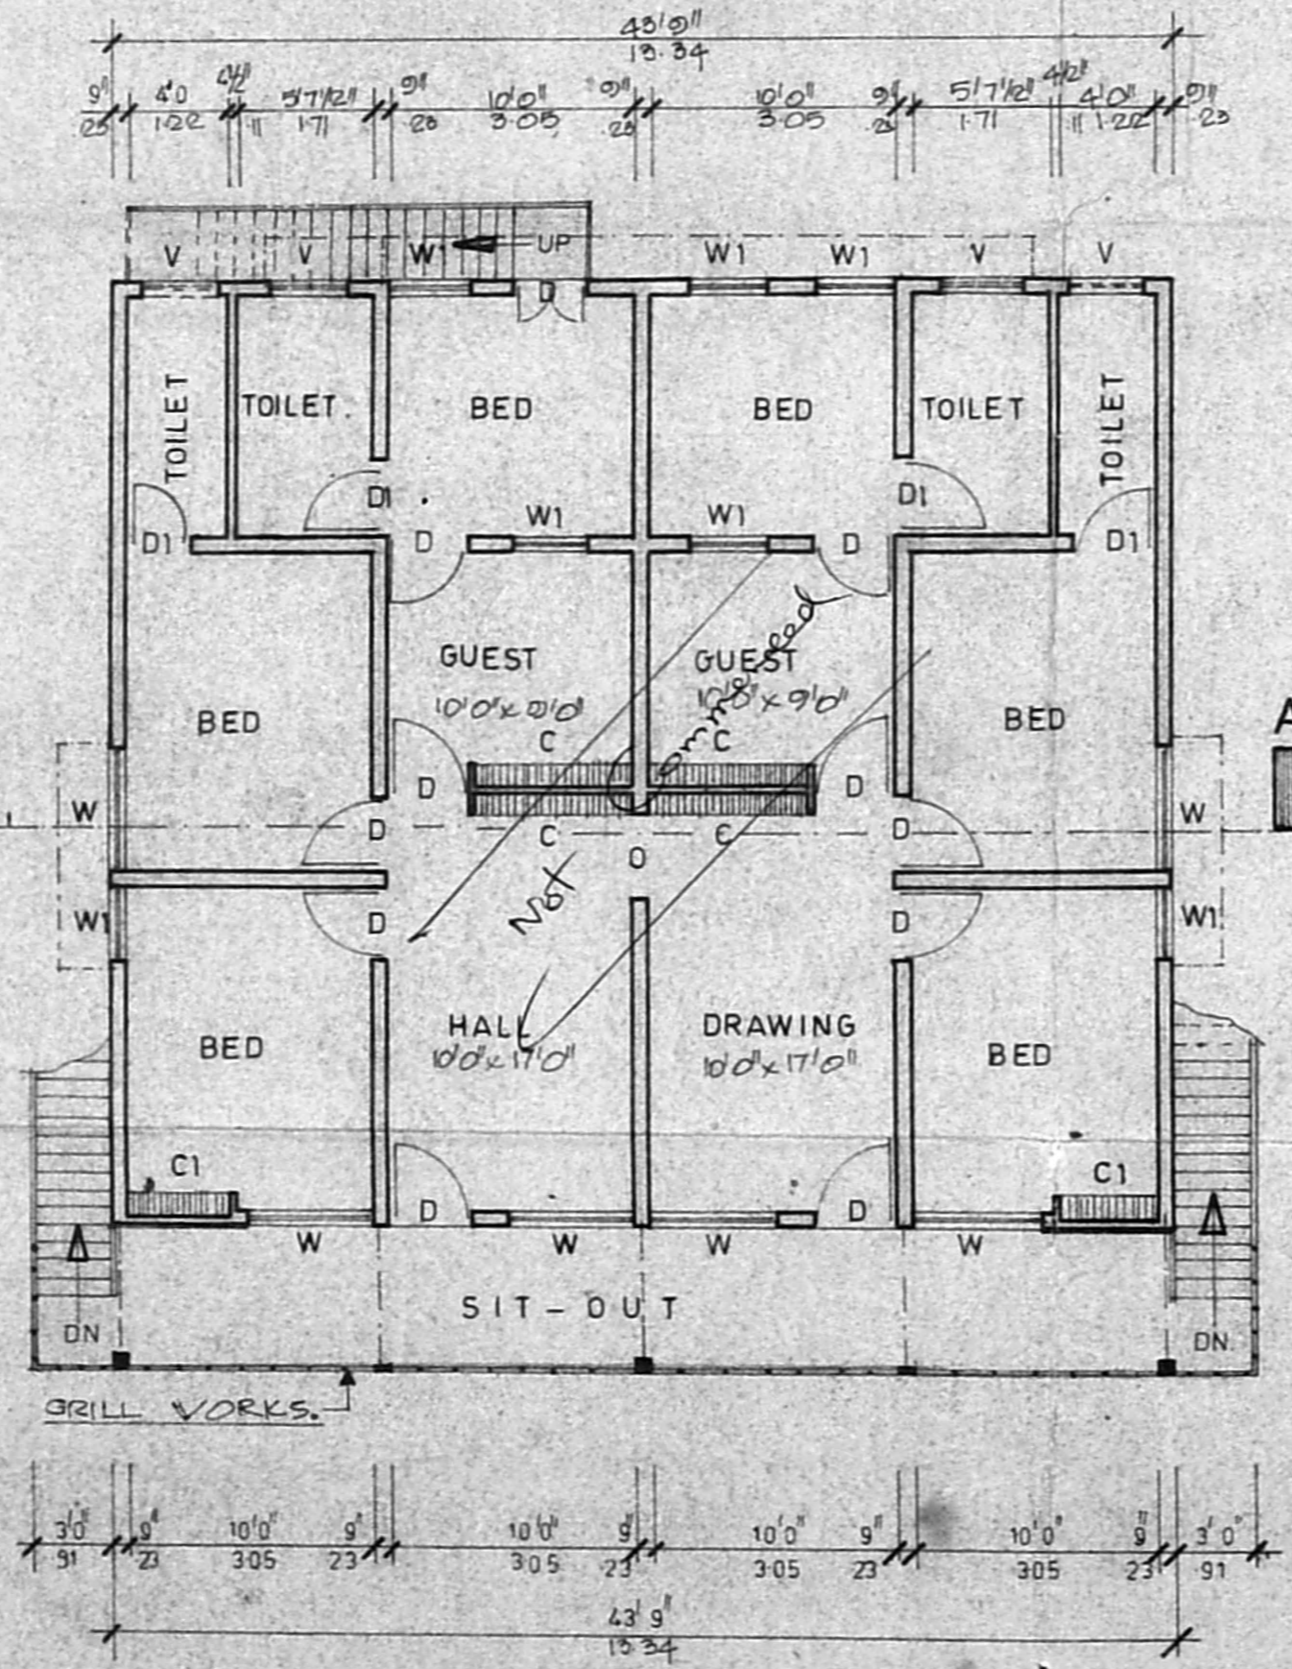


FIRST FLOOR PLAN

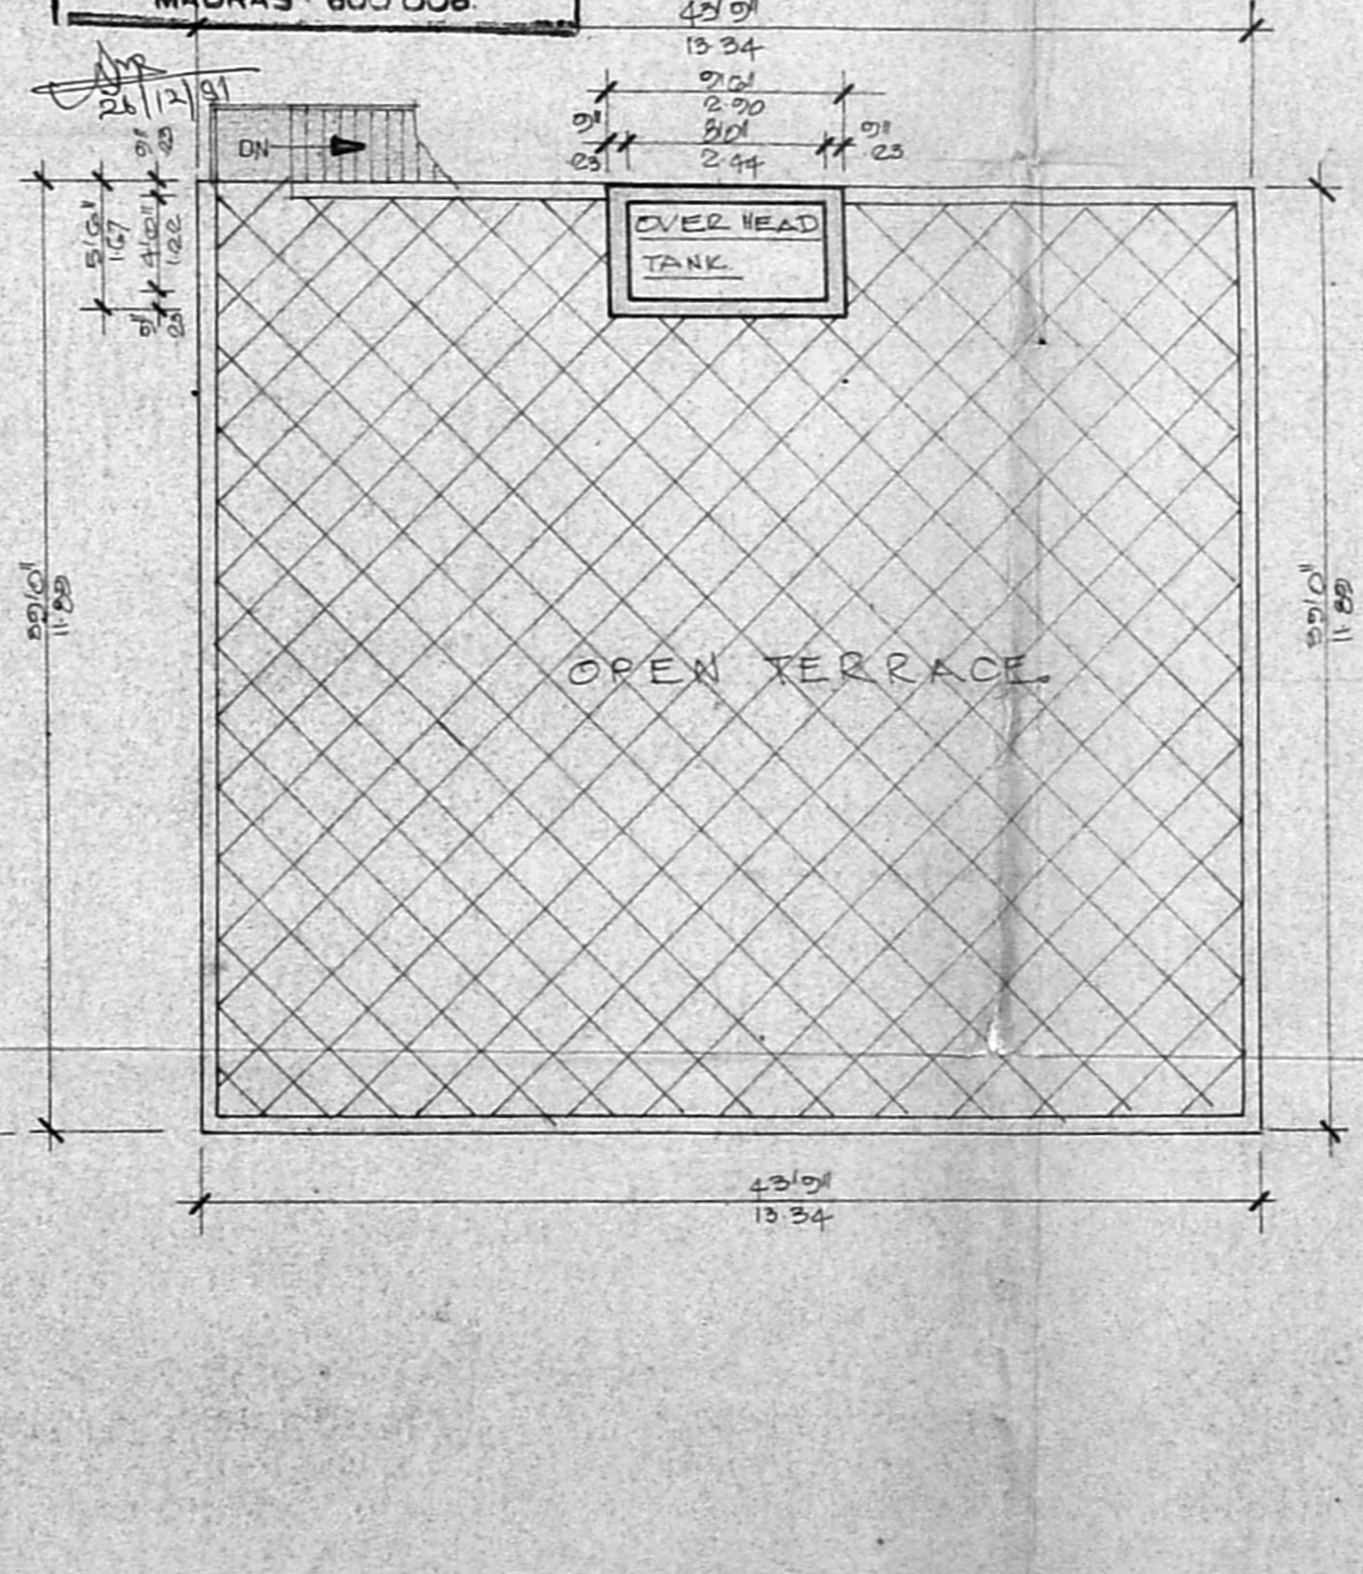

TERRACE PLAN

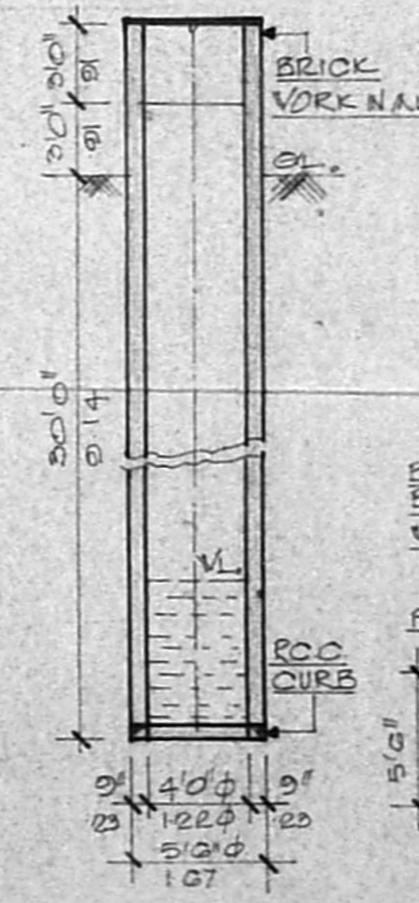

WELL DETAILS

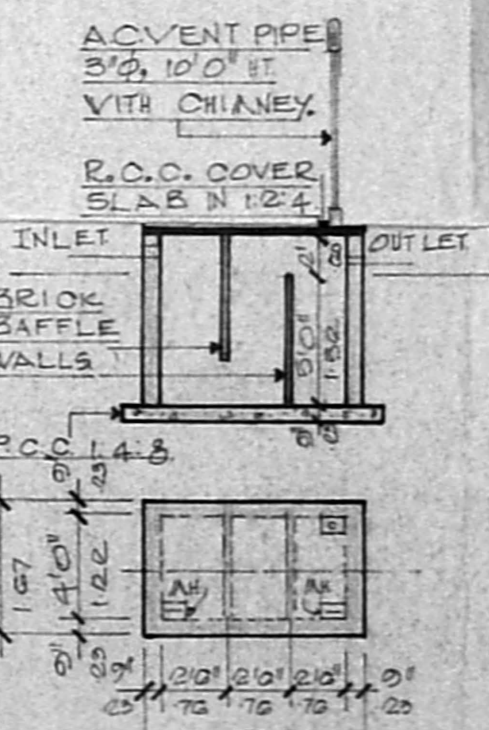

SEPTIC TANK DETAILS

SCHEDULE OF JOINERIES.

D	T.V. DOOR	3'0" x 6'0" (1.00 x 1.80)
D	T.V. DOOR	2'0" x 6'0" (0.70 x 1.80)
V	T.V. WINDOW	6'0" x 4'0" (1.52 x 1.22)
V	T.V. WINDOW	4'0" x 4'0" (1.00 x 1.22)
V	T.V. WINDOW	2'0" x 4'0" (0.51 x 1.22)
C	CEILING BOARD	6'0" x 7'0" (1.82 x 2.14)
CL	CEILING BOARD	4'0" x 7'0" (1.22 x 2.14)
WR	WOOD ROBE	4'0" x 7'0" (1.22 x 2.14)

AREA STATEMENT.

PLOT AREA (PLOT No 14) PLOT AREA (PLOT No 15) TOTAL PLOT EXTENT GROUND FLOOR PLINTH AREA FIRST FLOOR PLINTH AREA TOTAL PLINTH AREA PLOT COVERAGE F.S.I.	: 1710 SQ.FT. (158.30 M ²) : 1702 SQ.FT. (158.11 M ²) : 3412 SQ.FT. (317.01 M ²) : 1702 SQ.FT. (158.11 M ²) : 1702 SQ.FT. (158.11 M ²) : 3404 SQ.FT. (316.22 M ²) : 50% : 1.00
--	---

PLAN SHOWING THE PROPOSED DWELLING HOUSES IN PLOT NOS. 14 & 15, S.NOS. 303 & 304 AT MANGALA NAGAR ANNEX LAY OUT OF PORUR VILLAGE, SAIDAPET TALUK, CHENGAI ANNA DISTRICT.

FOR MR. C. THIYAGARAJAN
 MR. C. MADHAVAN.

COLOUR CODE

- PROPOSED
- ROAD
- BOUNDARY

DRAWING PREPARED BY
NOORI PLANNERS.
 PLOT No 34, MOSQUE ST.
 JAYA NAGAR, PORUR P.O.
 MADRAS 600 116
 DRG No 50001 NF.

Thiyagarajan
Madhavan C

R. Mohan Rao
R. MOHAN RAO, D.C.E.
 LICENSED SURVEYOR,
 ALANDUR MUNICIPALITY,
 AMBATTUR TOWNSHIP -
 BRANCH OFFICE.
NOORI PLANNERS,
 PLOT No. 34, MOSQUE STREET,
 JAYA NAGAR, PORUR. P.O.
 MADRAS-602 104
 LICENSED SURVEYOR