


PLAN SHOWING THE PROPOSED CONSTRUCTION OF RESIDENTIAL BUILDING IN S.No. 569/4A2, B.M.S NAGAR
 PLOT: 9 NO. 58 THIRUMULLAIYOYAL VILLAGE, AVADI TOWNSHIP LIMIT. SCALE 1:100.


OWNER: 1. THIRU. P. V. KRISHNAMURTHY,
 2. THIRU P.V. SRINIVASAN,
 3. THIRU. P.V. LAKSHMANAN.

- BRIEF SPECIFICATIONS**
- FOUNDATION: C.C 1:4:8 15cm TH OVER SAND FILLING.
 - ROOF: R.C.C 1:2:4 4 1/2 TK WITH WEATHERING COURSE ON TOP.
 - FLOORING: C.C 1:4:8 10cm TH OVER HARD CORE.
 - PLASTERING: C.M 1:4 12MM TH FOR WALLS.
 - JOINERIES: FIRST CLASS HARD WOOD.

Visited with spec. in S.P. 18/10/91

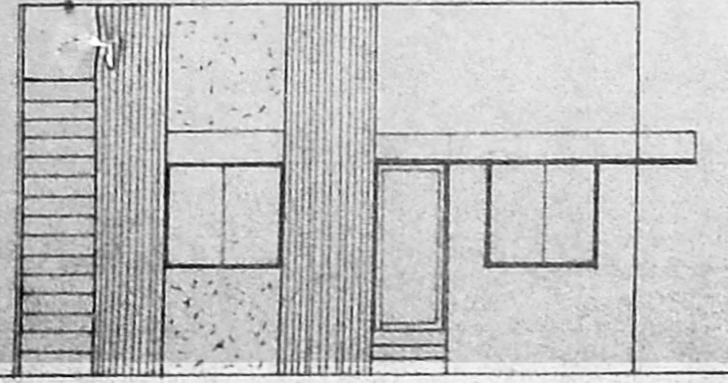


FRONT ELEVATION

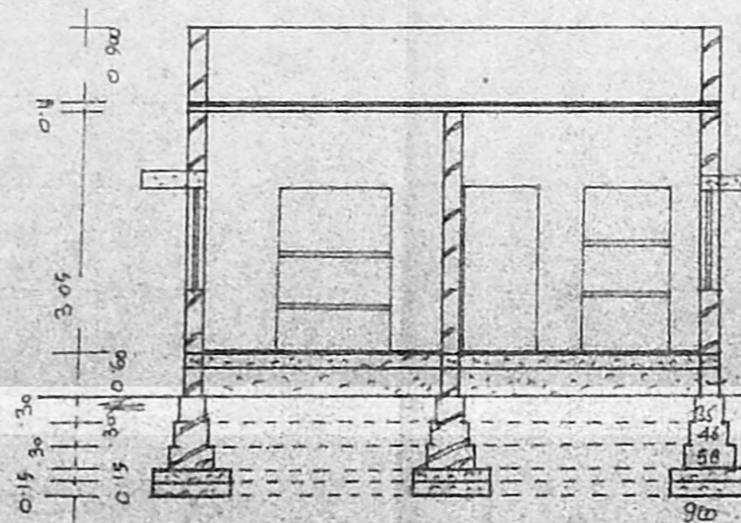

SECTION ON AB

PARAPET WALL 3-OHT
 R.C.C 1:2:4 4 1/2 TH.
 R.C.C SUN SHADE
 B.W IN C.M 1:6
 PLINTH BEAM

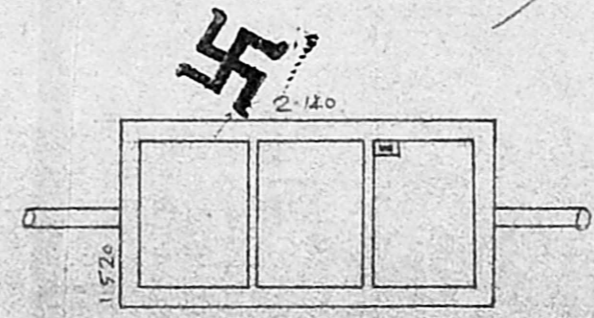

PLAN

Planning Permit No. A 423/91


APPROVED

SUBJECT TO THE CONDITIONS IN THIS OFFICE LETTER.

No. A. 118/91. Date 12-04-91

P. J. Jayaram

FOR MEMBER SECRETARY
 MADRAS METROPOLITAN
 DEVELOPMENT AUTHORITY
 MADRAS - 600 008.

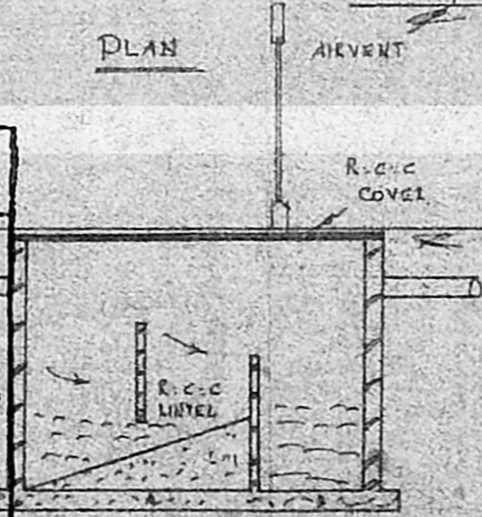

SECTION OF S-T

SECTION OF WELL

SCHEDULE OF JOINERIES

DOOR	C.W. PANELLED D1: 1000 X 2000
DOOR	D2: 900 X 2000
DOOR	D3: 750 X 2000
WINDOW	W1: 1500 X 1370
WINDOW	W2: 900 X 1370
VENTILATOR	V: 900 X 600



AREA STATEMENT:

AREA OF SITE: 2640 sqft or 246.00 m²

AREA OF CONTN: 734 sqft or 68.00 m²

COVERAGE 28% FSI 0.280

LEGEND:
 BOUNDARY SHOWN
 PRO. CONST. SHOWN

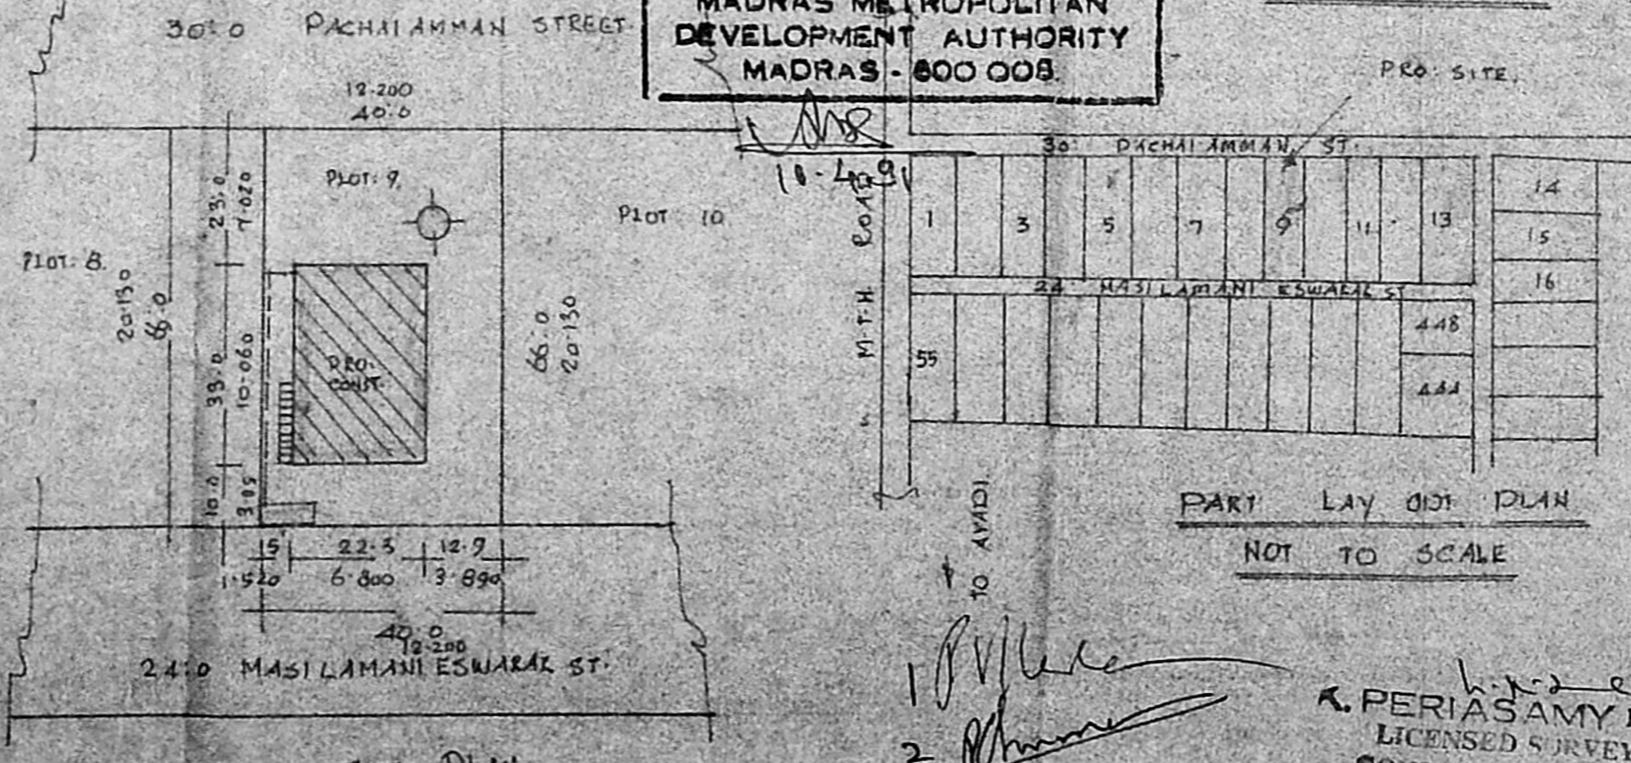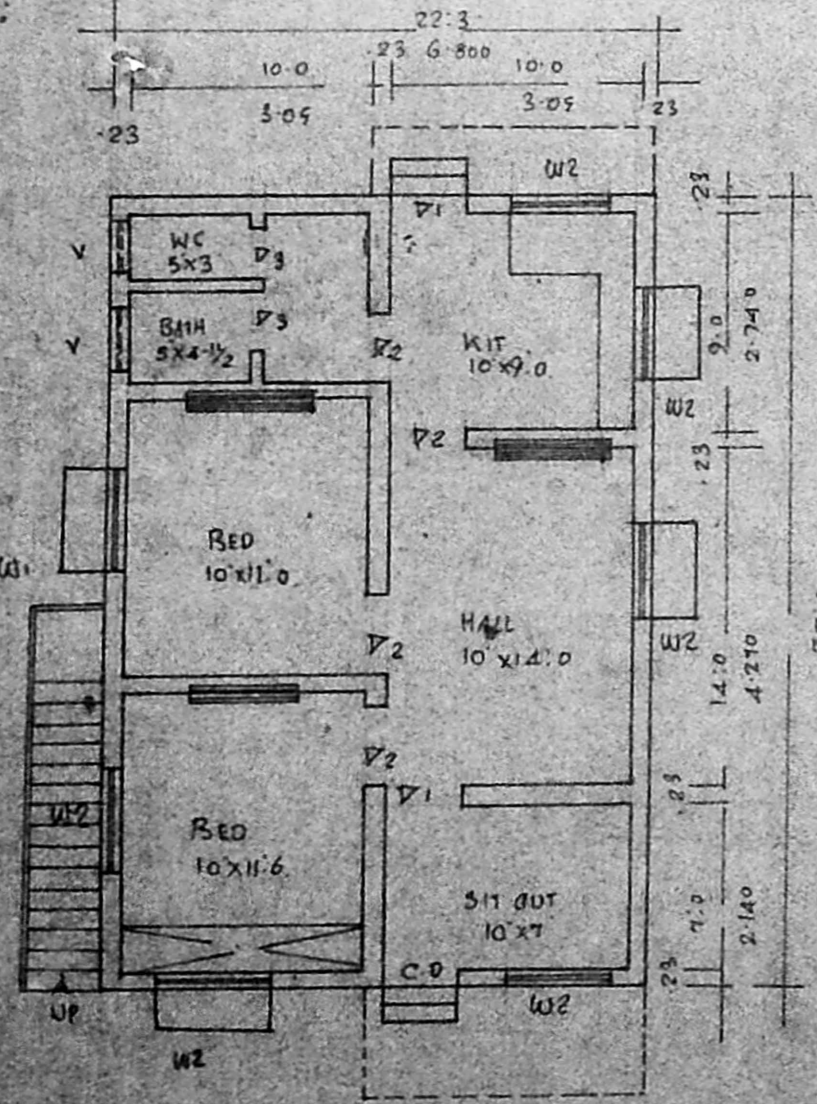

SITE PLAN
 SCALE 1:400

PART LAY OUT PLAN
 NOT TO SCALE

1. *P. J. Jayaram*
 2. *[Signature]*
 3. *[Signature]*

OWNER

K. PERIASAMY D. C. E. E.
 LICENSED SURVEYOR
 CONSULTING ENGINEER
 AVADI TOWNSHIP
 MADRAS - 600 008
 LICENSED FOR 2008