



Planning Permit No. A 113 192
APPROVED
 SUBJECT TO THE CONDITIONS IN THIS OFFICE LETTER
 No. A 11902/10/1 72


FOR MEMBER SECRETARY
 MADRAS METROPOLITAN
 DEVELOPMENT AUTHORITY
 MADRAS 600 008

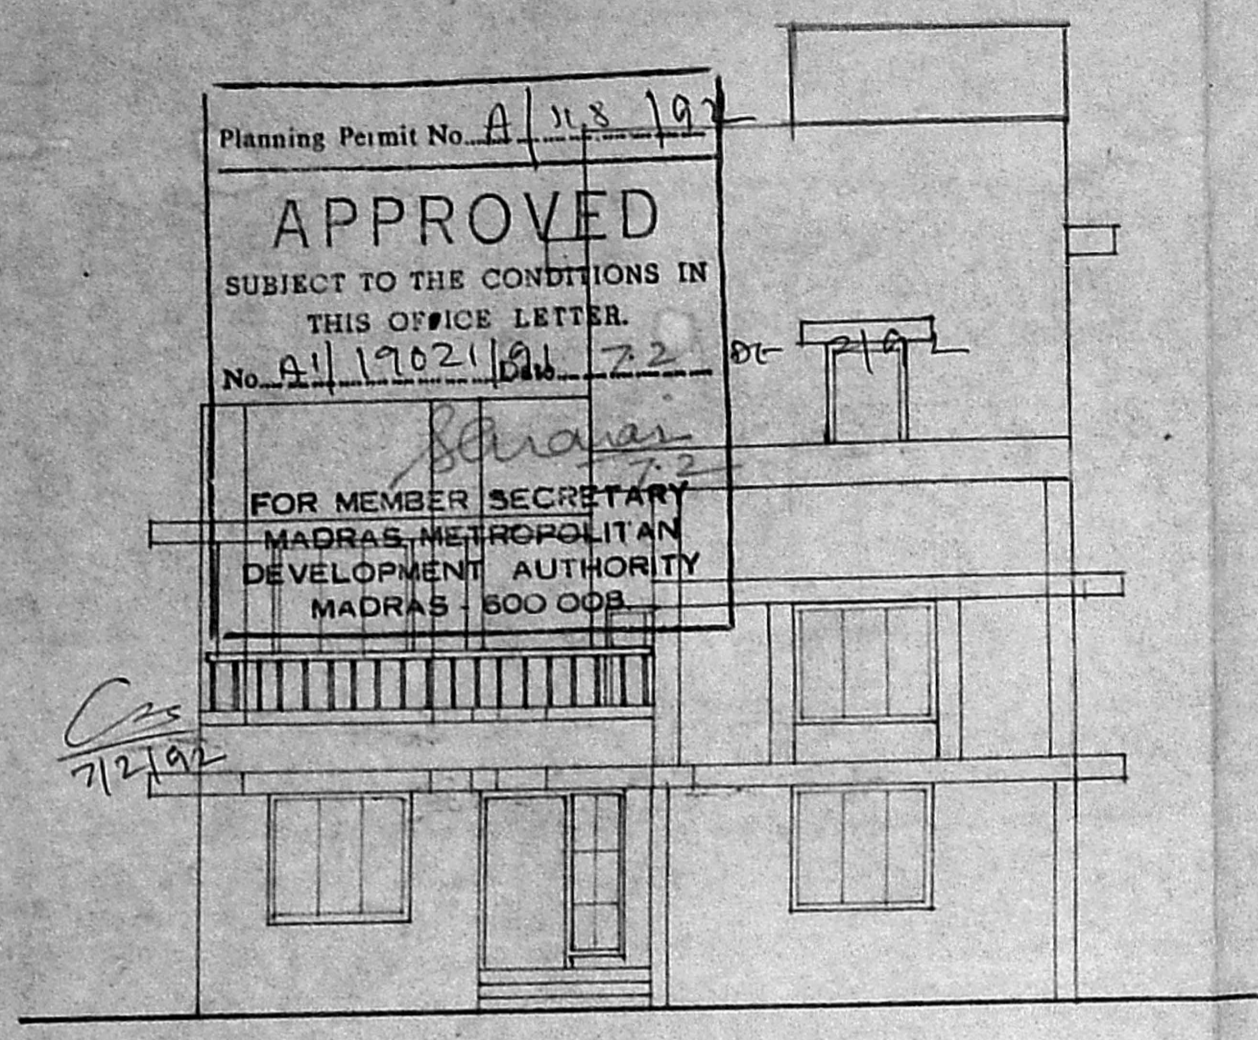


ELEVATION

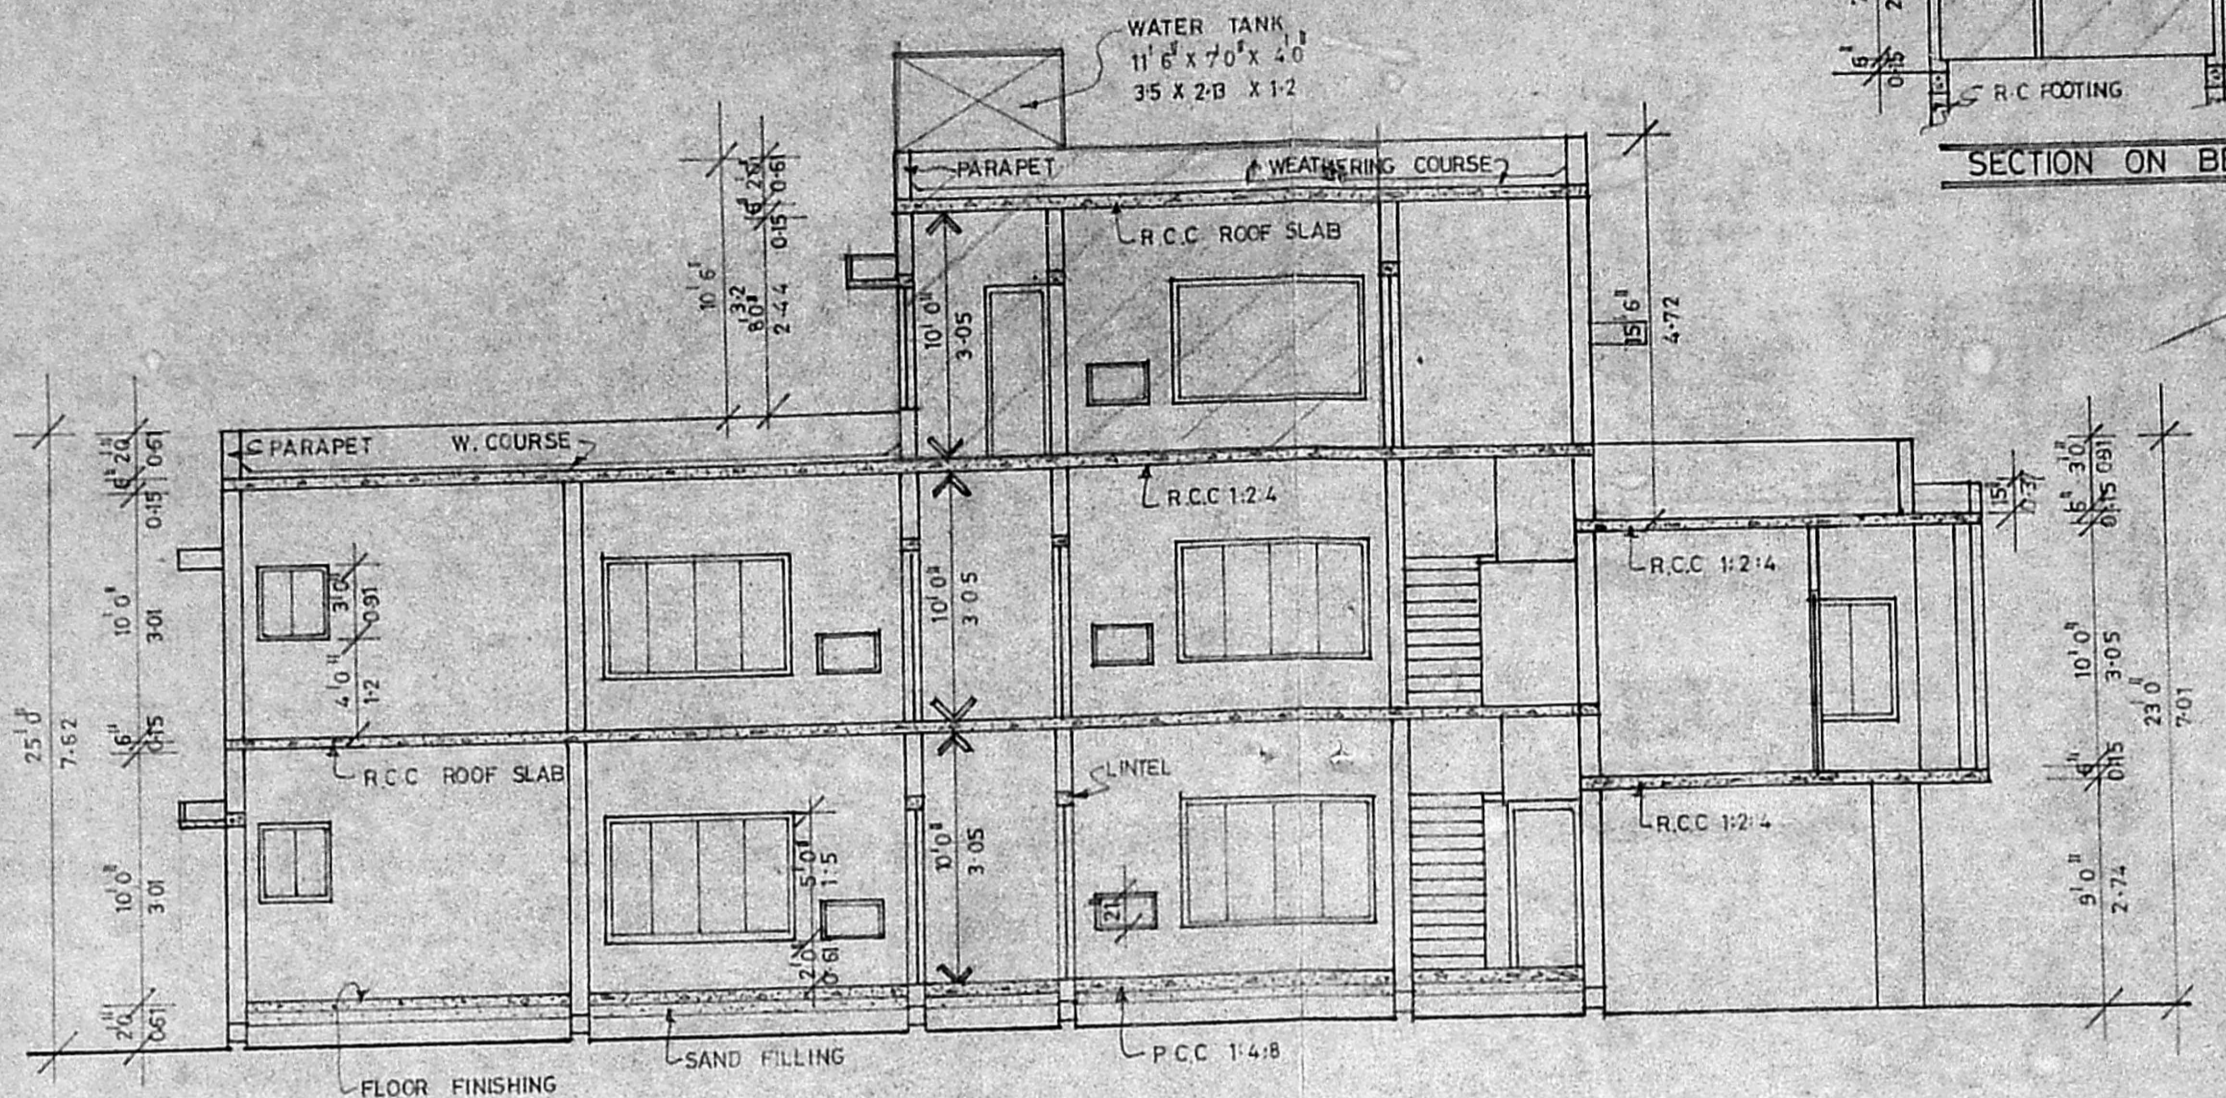


SECTION ON AA

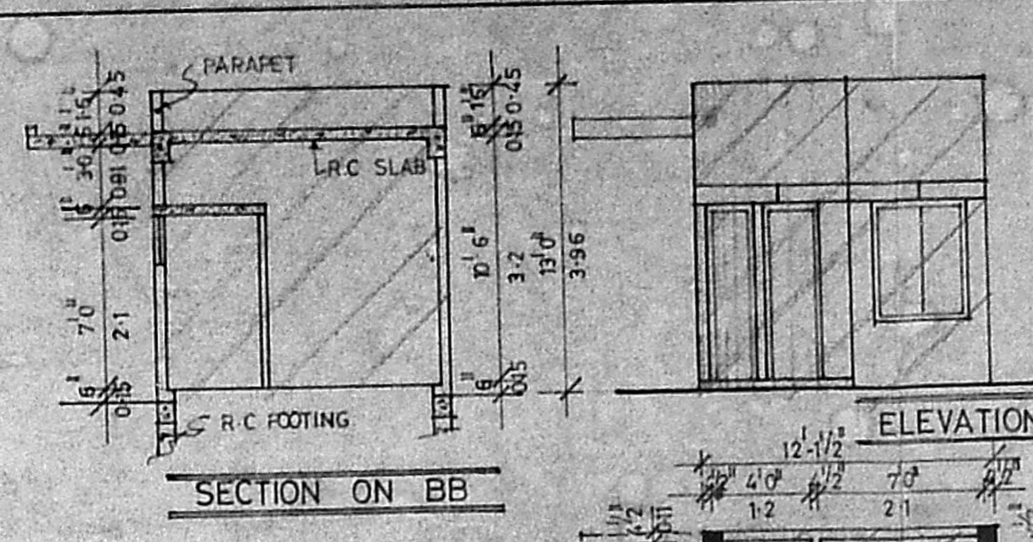


PLAN OF LUMBER ROOM

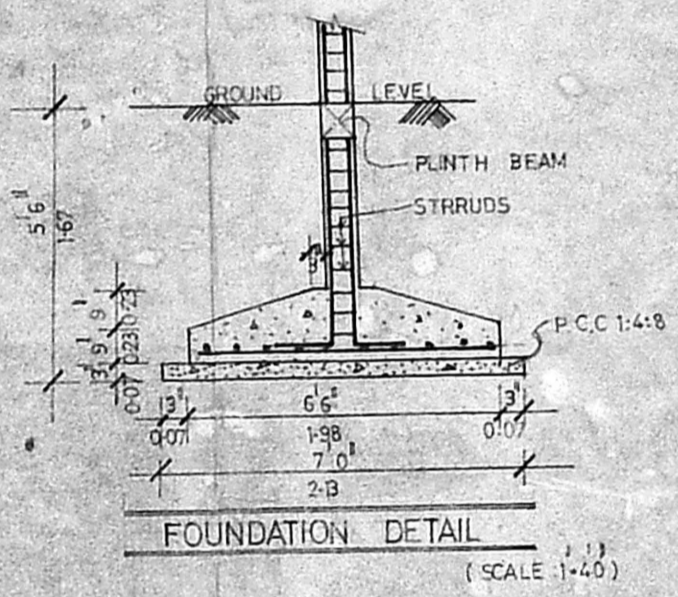


FOUNDATION DETAIL (SCALE 1:40)

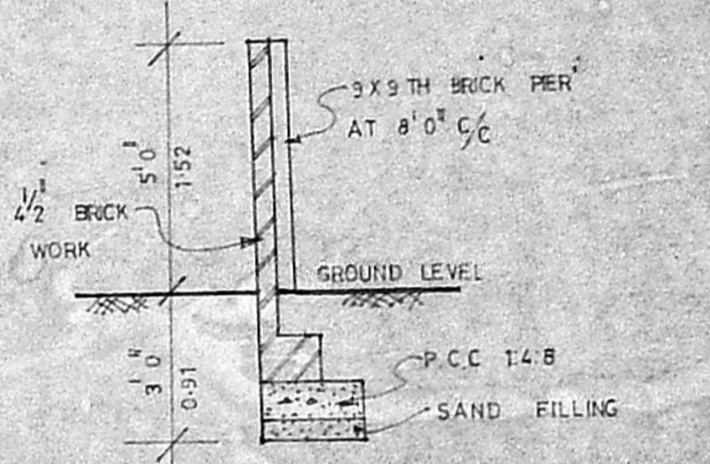


SECTION OF COMPOUND WALL (SCALE 1:40)

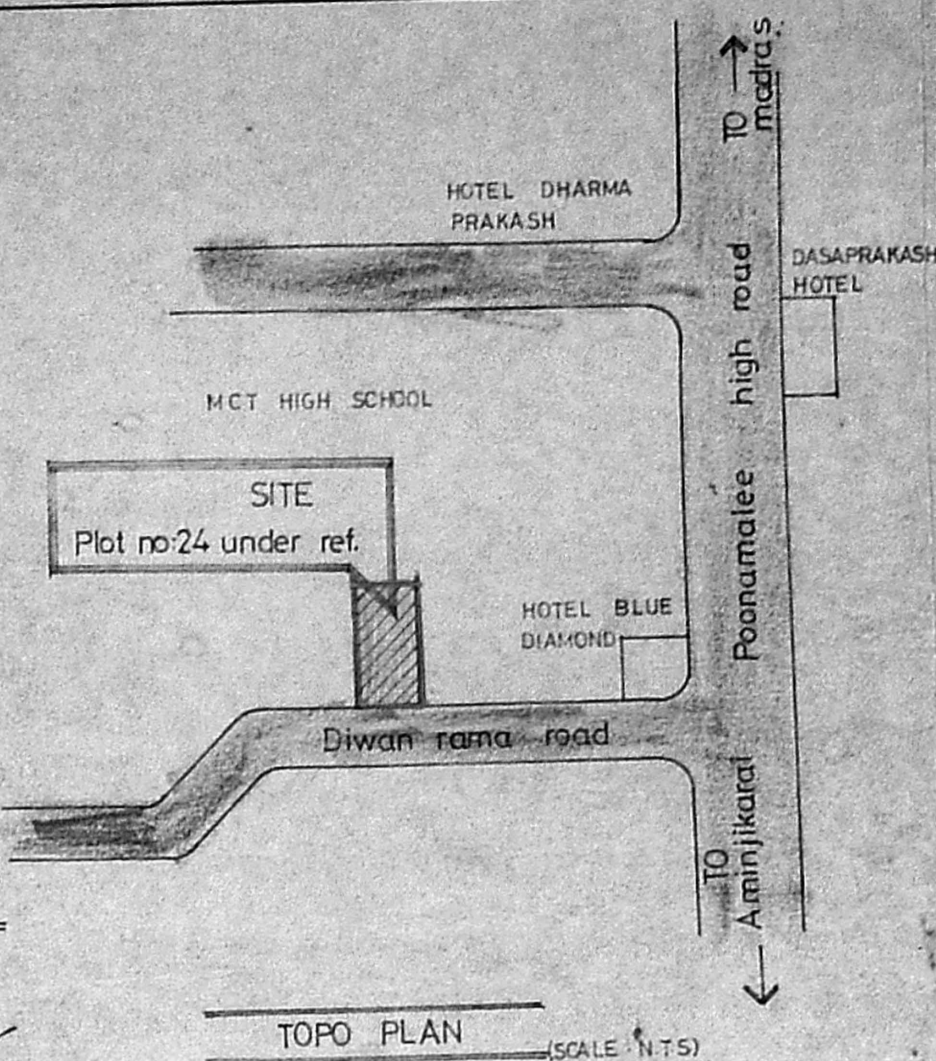


TOPO PLAN (SCALE 1:75)

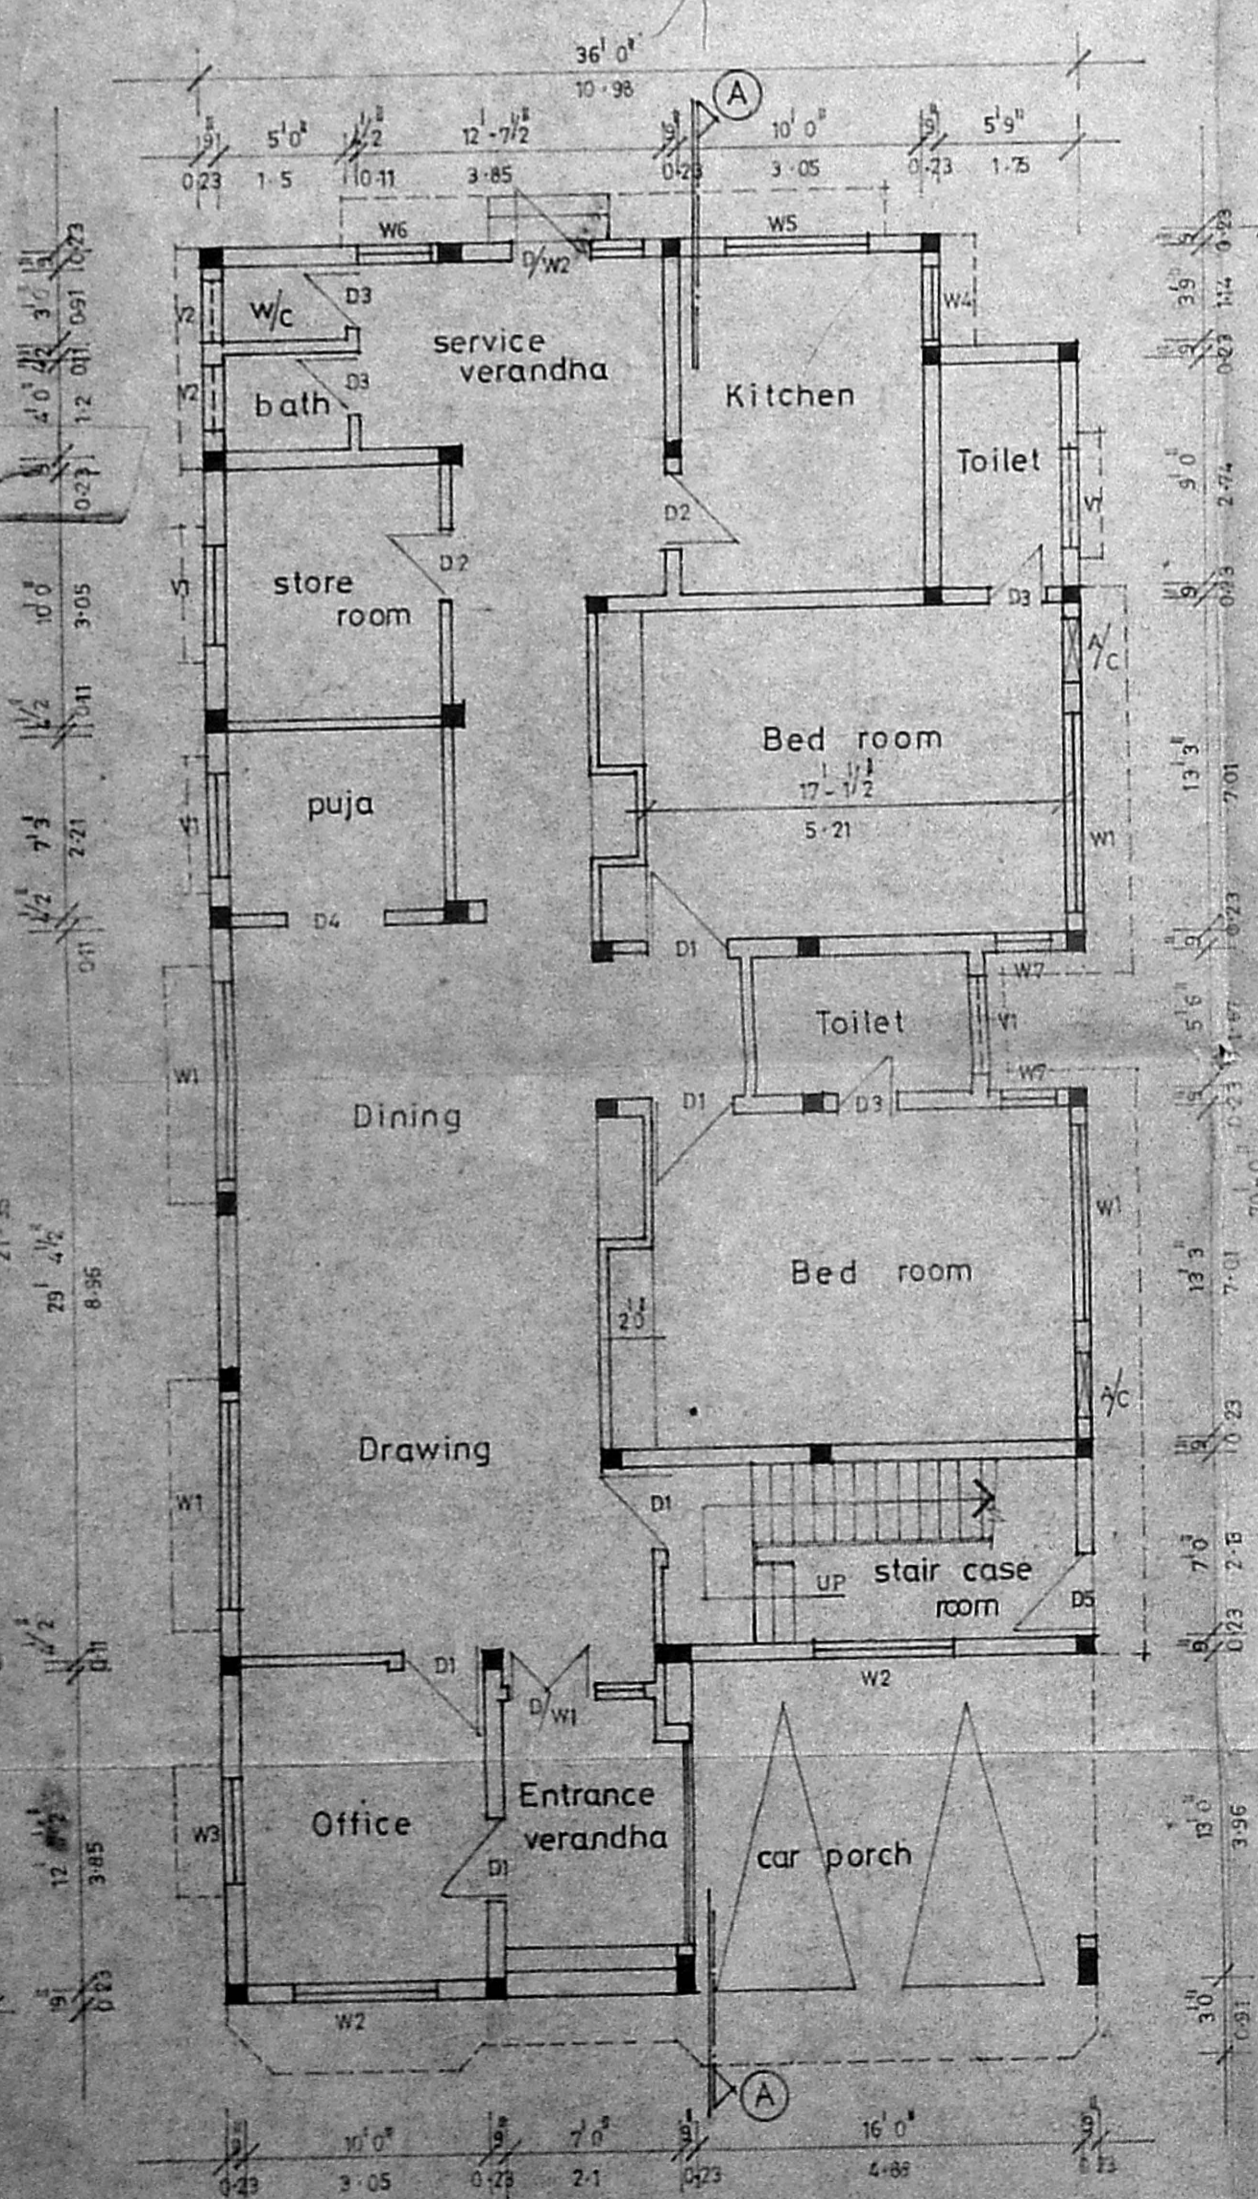


GROUND FLOOR PLAN

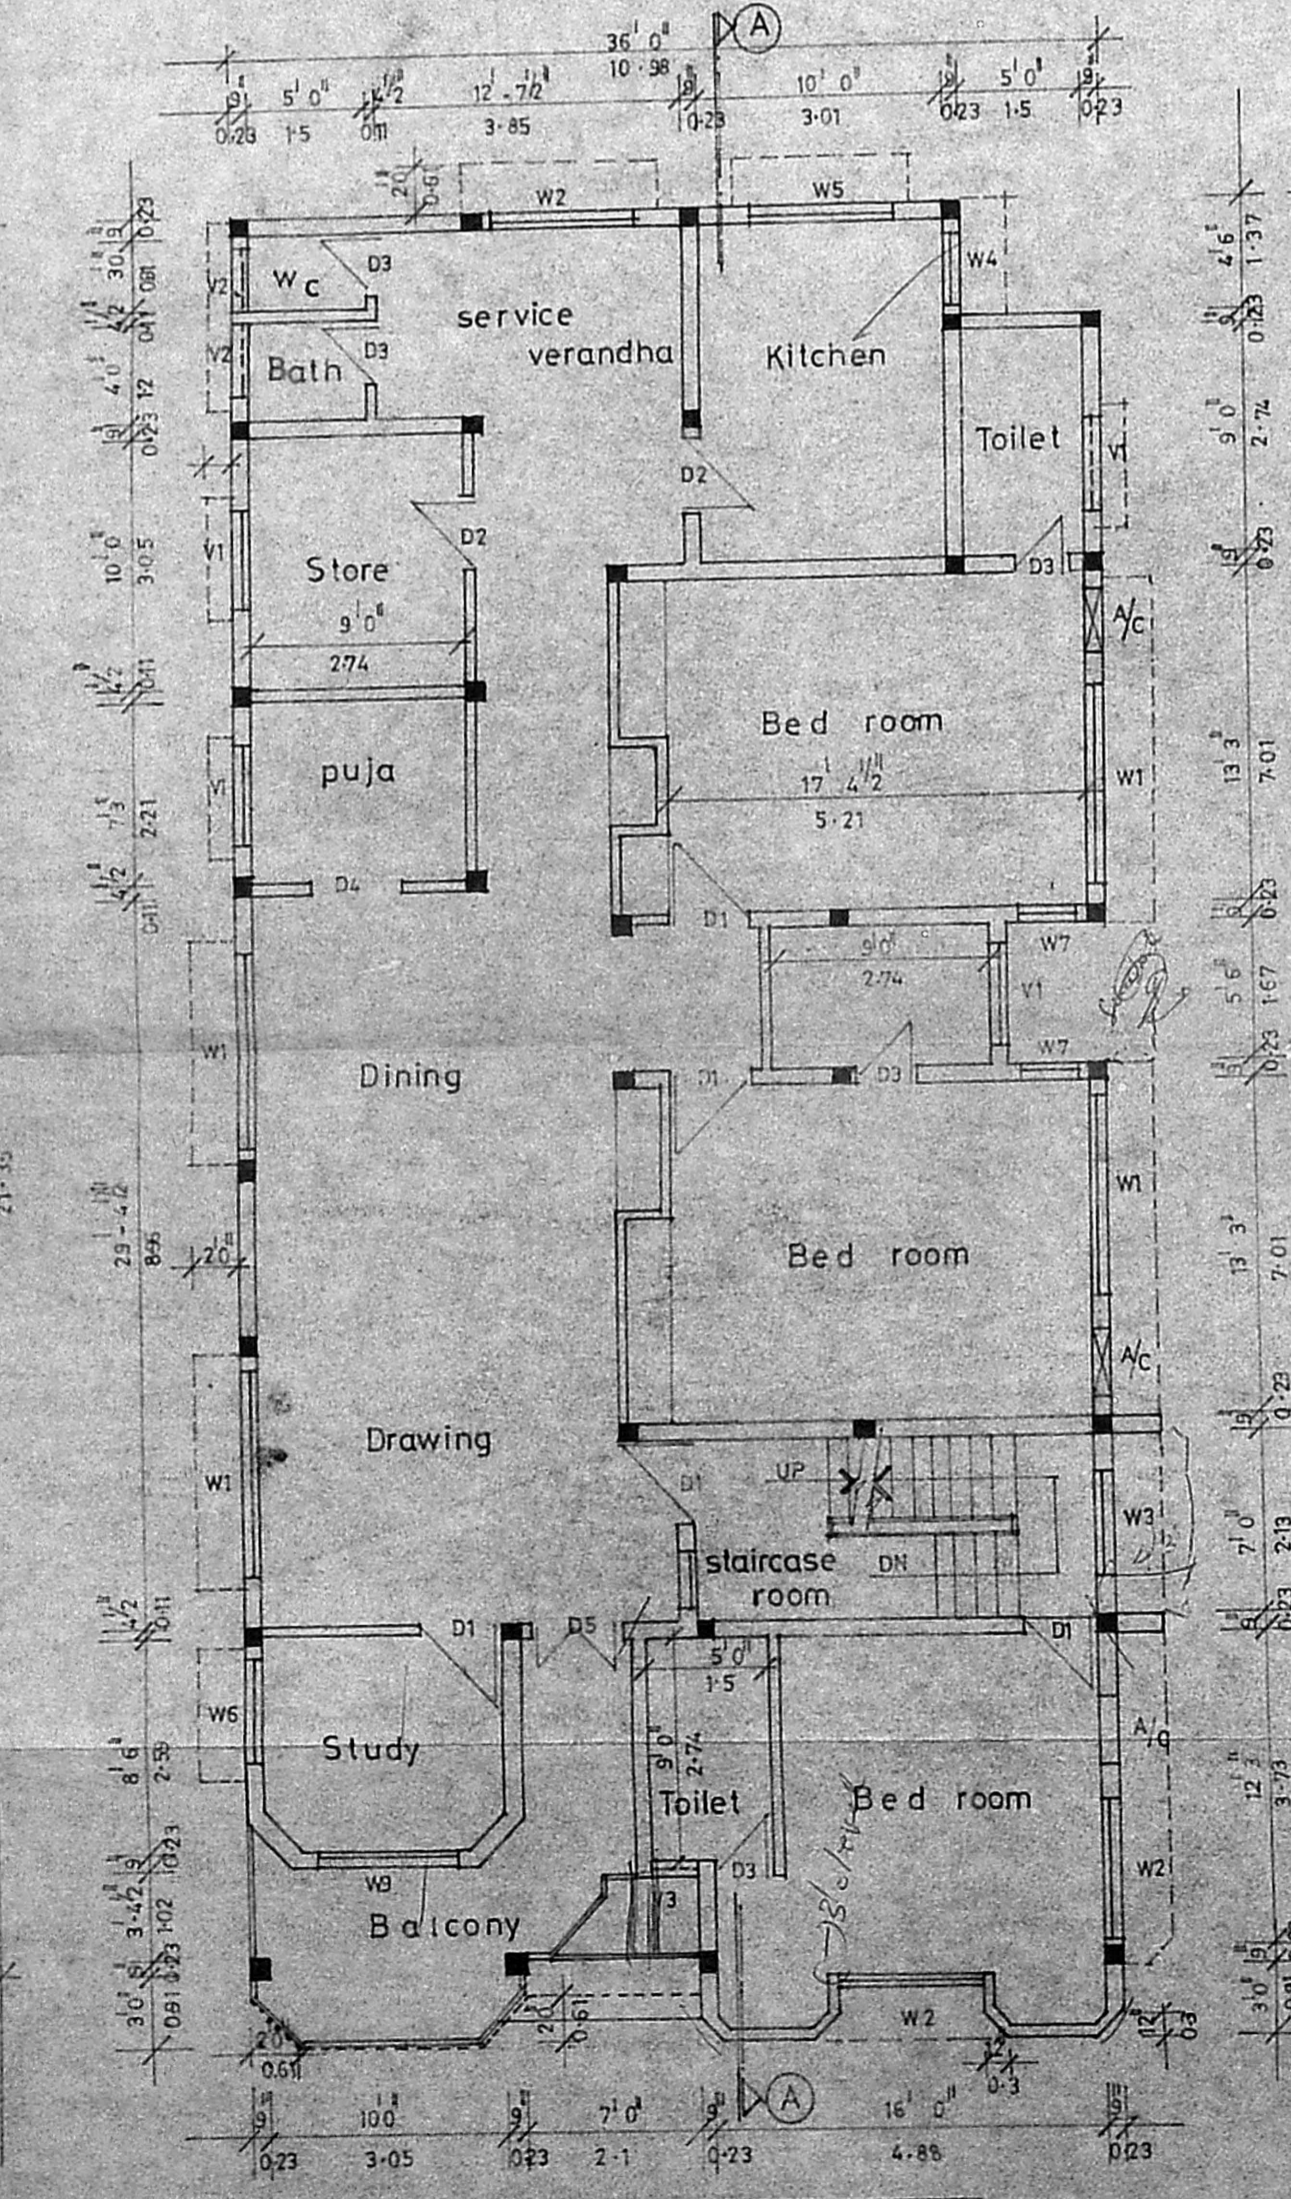

FIRST FLOOR PLAN

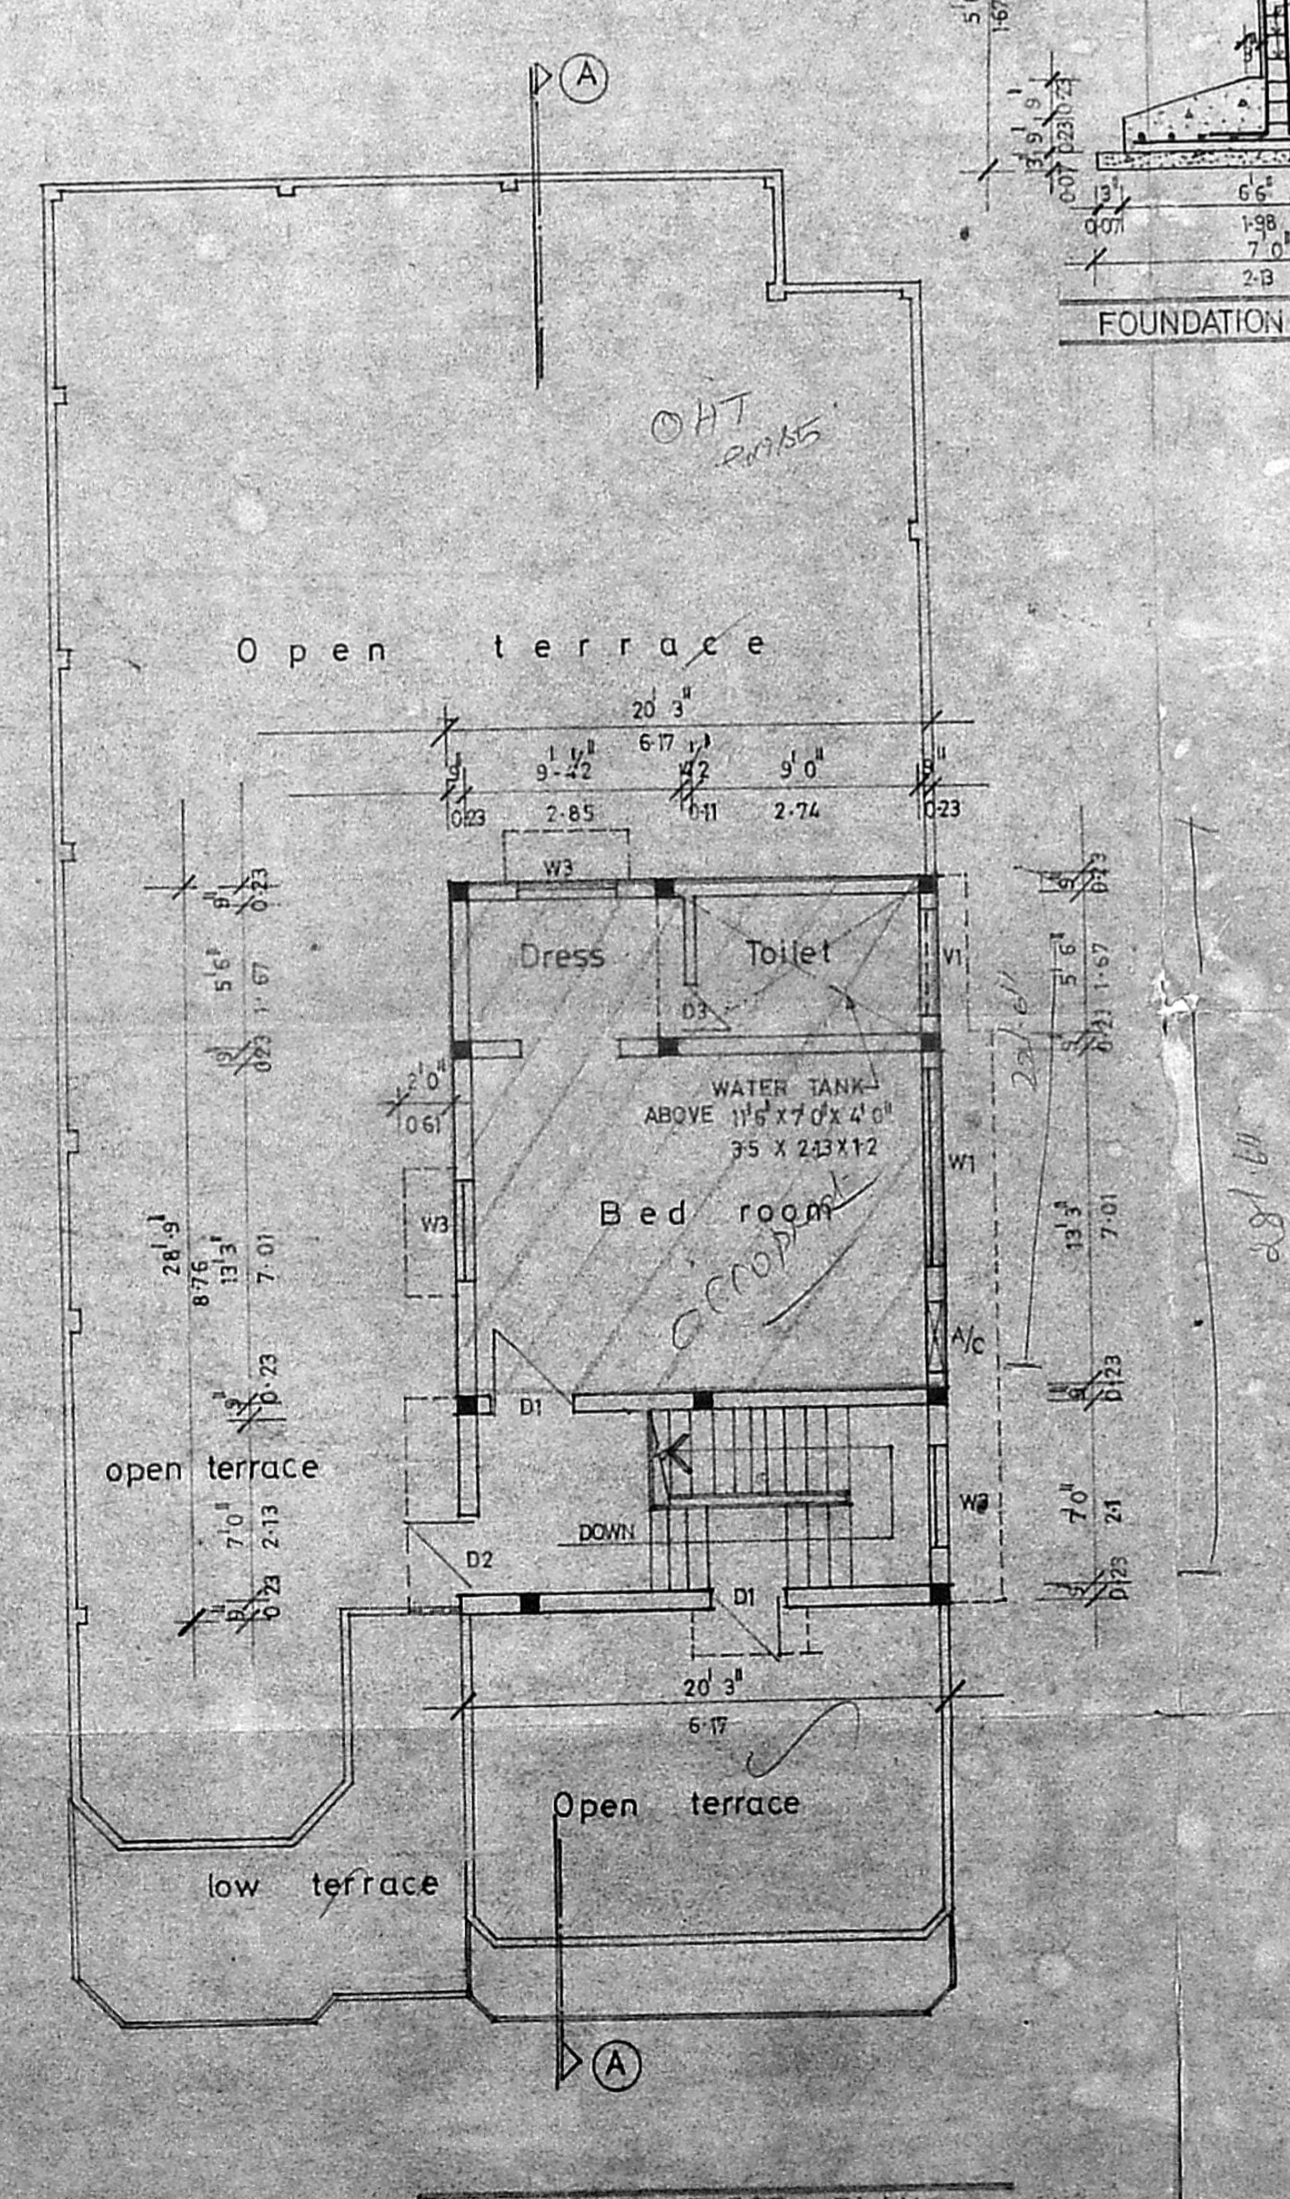

SECOND FLOOR PLAN

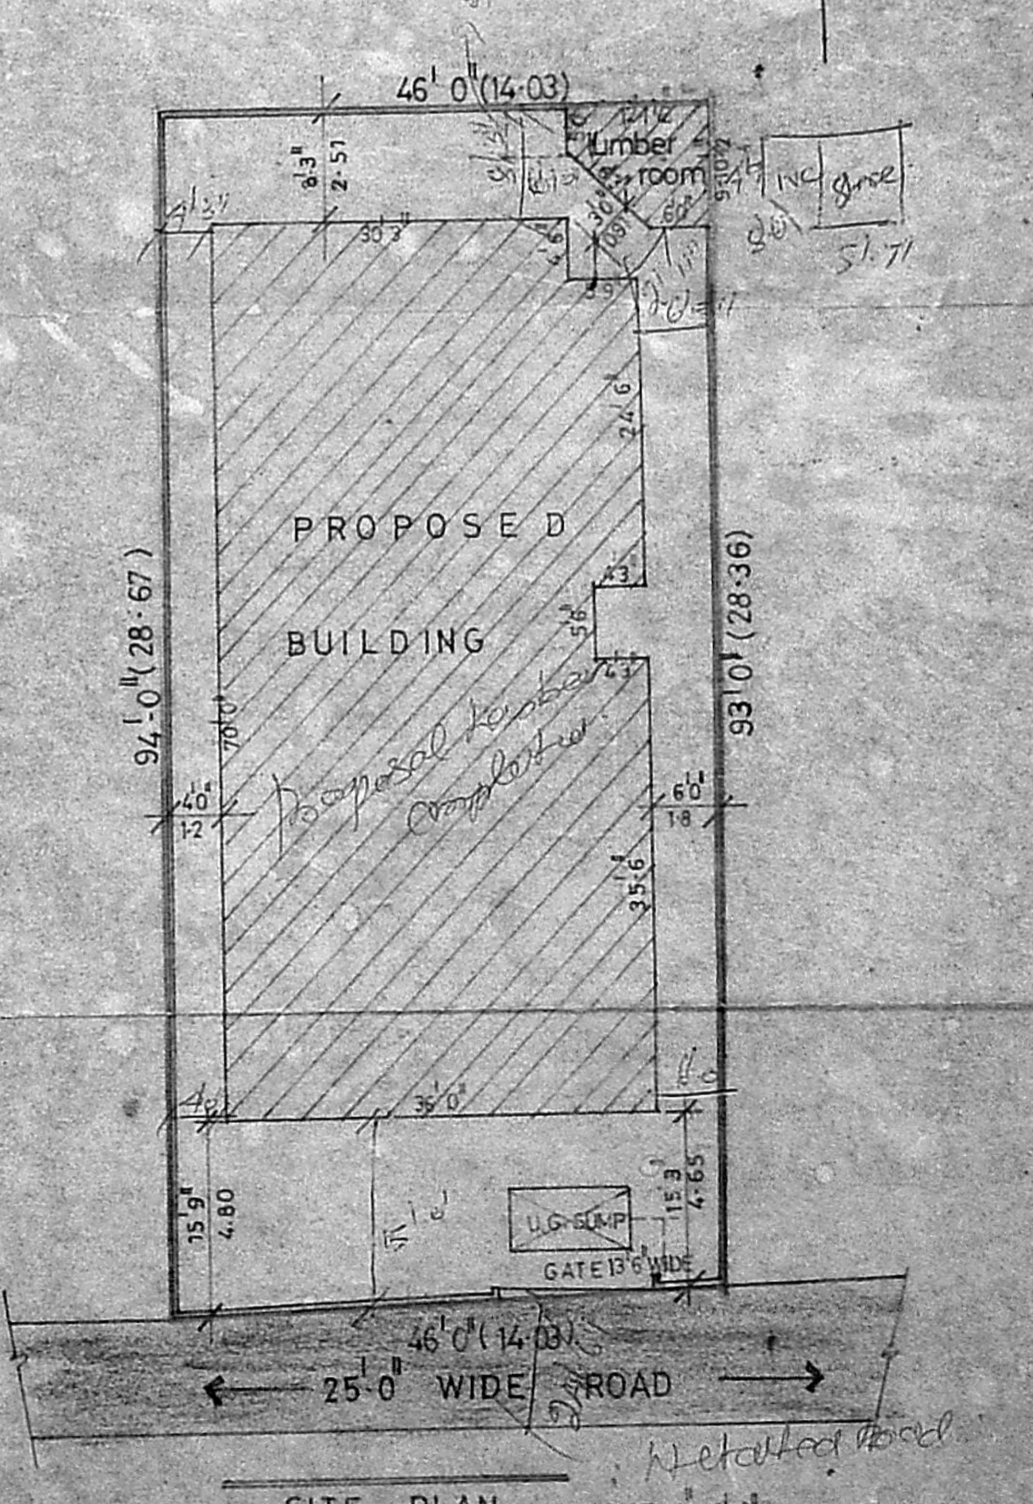

SITE PLAN (SCALE 1:6"=1')

SCHEDULE OF JOINERY			
REF	DESCRIPTION	FT	METRIC
DW1	TW PANELLED DOOR	6'0" x 7'0" x 6'3"	1.8 x 2.1 x 2.05
DW2	CLM GLAZED WINDOW	6'3" x 7'0" x 6'3"	1.9 x 2.1 x 2.05
D1	TW PANELLED DOOR	3'0" x 7'0"	0.91 x 2.1
D2	"	3'0" x 7'0"	0.91 x 2.1
D3	"	2'0" x 7'0"	0.73 x 2.1
D4	"	2'0" x 7'0"	0.73 x 2.1
D5	"	3'3" x 7'0"	1.01 x 2.1
W1	TW GLAZED WINDOW	8'0" x 5'0"	2.44 x 1.5
W2	"	6'0" x 5'0"	1.8 x 1.5
W3	"	4'0" x 5'0"	1.2 x 1.5
W4	TW FRAME WITH ADJUSTABLE GLASS LOUVERS ON ALUMINUM SIDE UNIT	3'3" x 3'0"	1.01 x 0.91
W5	"	6'0" x 3'0"	1.8 x 0.91
W6	TW GLAZED WINDOW	3'3" x 4'0"	1.01 x 1.21
W7	"	2'3" x 6'3"	0.68 x 2.05
W8	"	2'3" x 5'0"	0.68 x 1.5
W9	"	6'0" x 6'3"	1.8 x 2.05
V1	TW GLAZED VENTILATOR	4'0" x 2'0"	1.21 x 0.61
V2	"	2'0" x 2'0"	0.61 x 0.61
V3	"	2'0" x 2'0"	0.61 x 0.61

SPECIFICATION
 BRICK WORK IN FOUNDATION BASEMENT, SUPER STRUCTURE AND PARAPET WALLS STOCK IN CM 1:5
 R.C.C 1:2:4 IN LINTELS BEAMS SLABS PLINTH BEAMS AND FOUNDATION
 MOSAIC FLOORING OVER A BASE CONCRETE R.C.C 1:4:8 4" THICK
 WEATHERING COURSE BRICK JELLY IN LIME WITH ONE COURSE OF PRESSED CLAY TILES POINTED IN CM 1:3 MIXED WITH CRUDE OIL
 PLASTERING CEILING 1:3 WALLS 1:5 CM 3 COATS OF CEMENT PAINTS FOR WALLS AND CEILING 3 COATS OF ENAMEL FOR ALL JOINERY ITEMS
 ALL JOINERY IN TEAK WOOD

REVISED PLAN SHOWING THE CONSTRUCTION FOR Smt. L. BAGYALAKSHMI DOOR NO: 24, DIWAN RAMA ROAD, PURASAWALKAM, DIVISION NO:70, MADRAS-84.

COLOUR INDEX	
PROPOSED SHOWN AS	[Hatched Box]
ROAD SHOWN AS	[Solid Box]
BOUNDARY OF SITE SHOWN AS	[Dashed Box]
EXISTING SHOWN AS	[Solid Box]

STATEMENT OF AREA	
GROUND FLOOR	
FIRST FLOOR	
SECOND FLOOR	
TOTAL	

SCALE: 1:80 (1:100) DATE:

SIGNATURE OF OWNER: *L. Bagyalakshmi*

ARCHITECT / LICENSED SURVEYOR
ER. V. S. VASALU L.C.E.
 CLASS II SURVEYOR
 CORPUS NO. 10000
 No. 60, V.V. Road
 ARUMBANKAM MADRAS-108
 Phone: 420780