

PLAN OF PROPOSED RESIDENCE IN PLOT NO 1 OF SURURY NO 134/E1 PERUNGALATHUR VILLAGE, PERUMAL KOIL STREET.

PERUNGALATHUR, MADRAS 600063. SRINIYASA NAGAR. OWNER. A. GOPALAKRISHNAN.

SCALE 1:100

Planning Permit No. A/182/92

APPROVED

SUBJECT TO THE CONDITIONS IN

THIS OFFICE LETTER


No. A/19028/91 Date 22/9/92

FOR MEMBER SECRETARY
MADRAS METROPOLITAN
DEVELOPMENT AUTHORITY
MADRAS 600 008.




ELEVATION

R.C.C. ROOF 1:2:4 PARAPET WALL CM 1:5

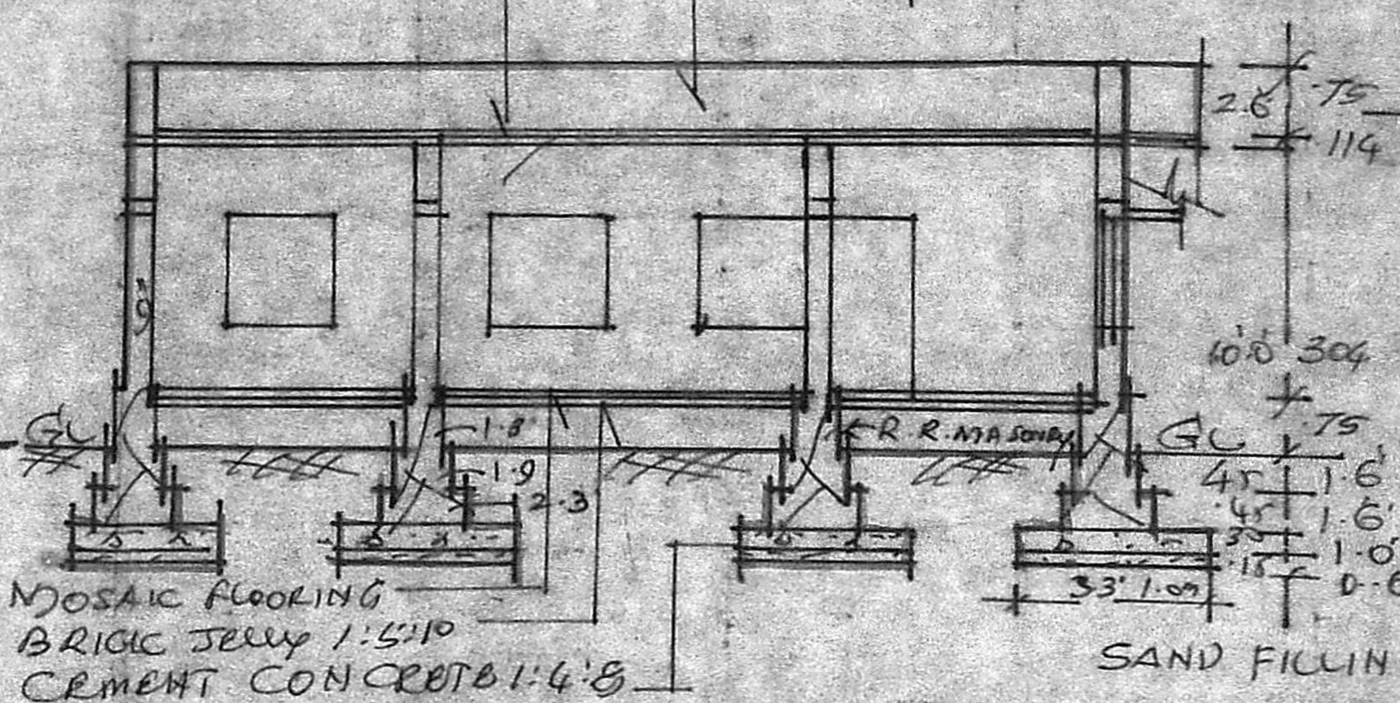

SECTION ON AA

WELL SECTION

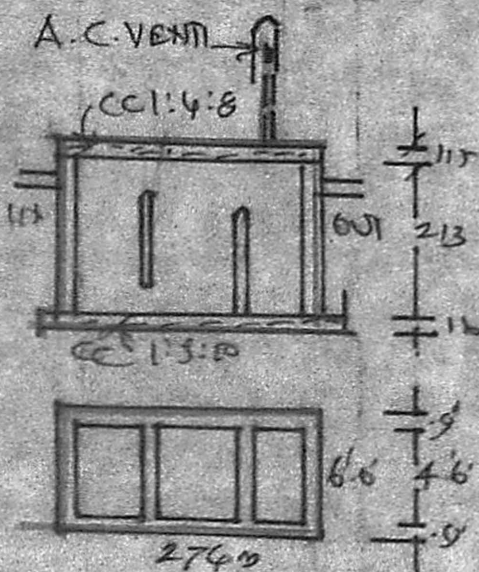

SEPTIC TANK DETAILS

REFERENCE


- D1 DOOR 1.0x2.13 D DOOR 1.98x.90
- D2 DOOR .75x1.67 W WINDOW 1.21x1.37
- V. VENTILATOR .90x.60
- PLOT AREA 220 SQ. M
- PRO. BUILD PLINTH AREA 577 SQ. M or 53 M²
- FSI 0.20 COVERAGE 20%

PRO. BUILD PLINTH AREA 577 SQ. M or 53 M²


FSI 0.20 COVERAGE 20%

PRO. BUILD. SITE

ROAD W

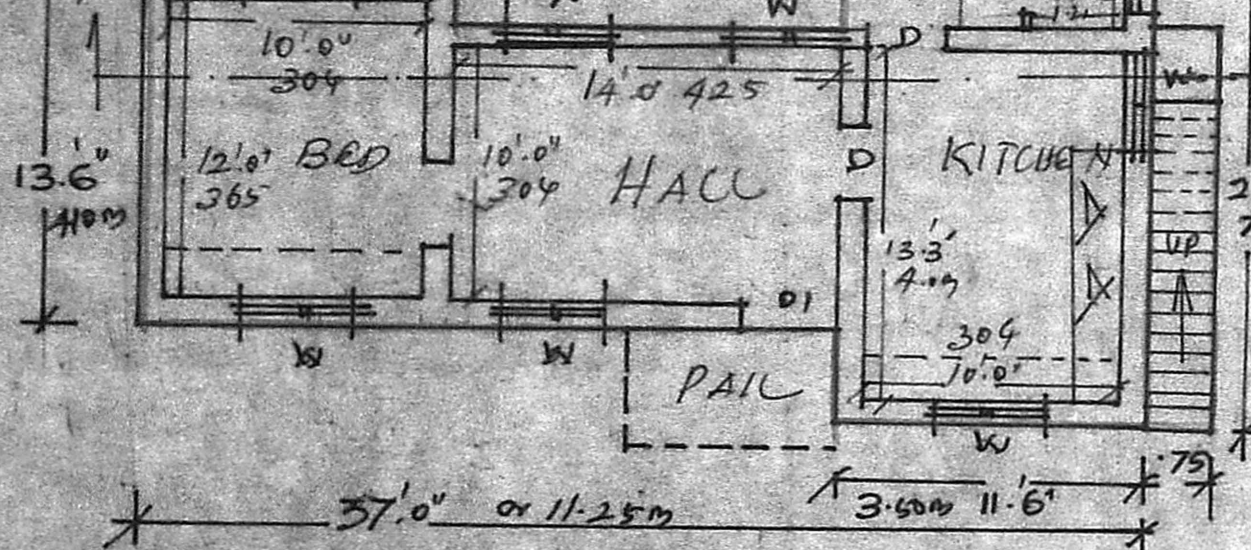


PLAN

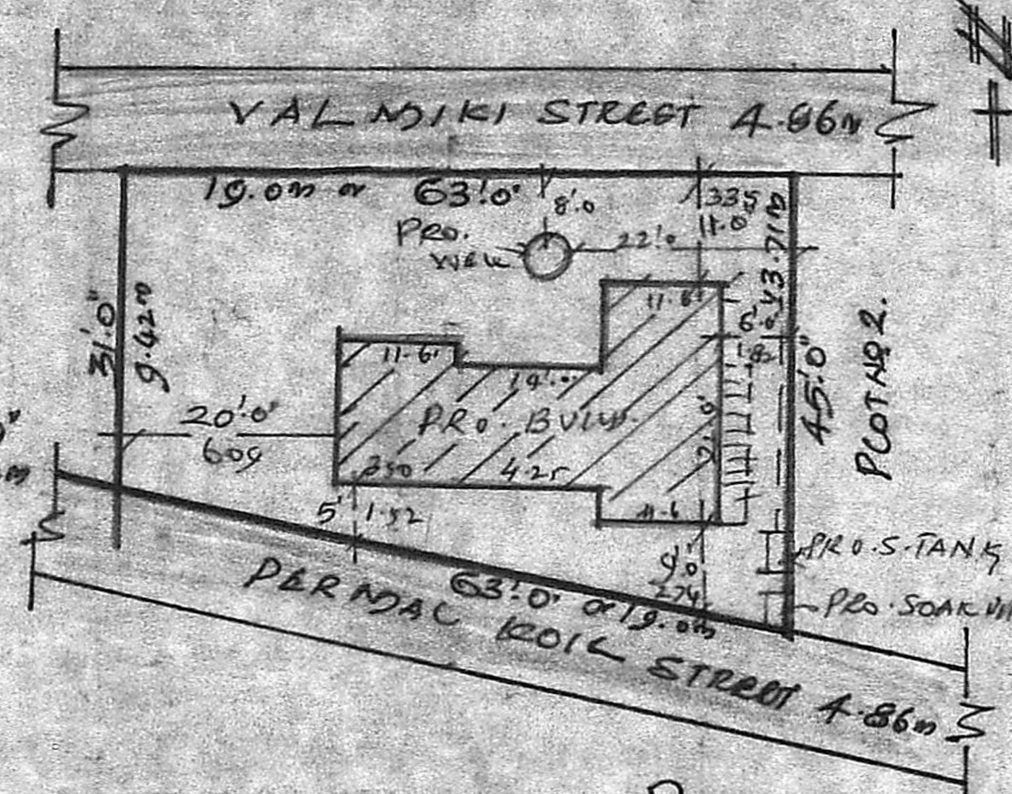

SITE PLAN

SCALE 1:500

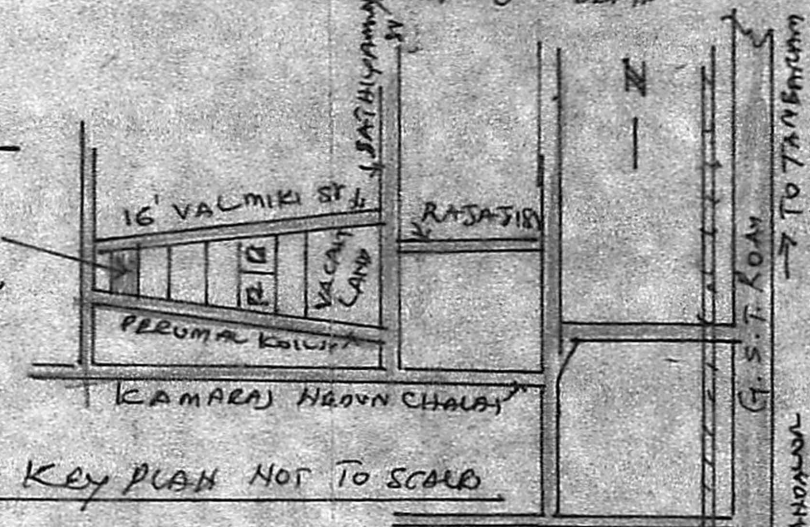

KEY PLAN NOT TO SCALE

A. Gopalakrishnan
OWNER

K. Krishnarajan

K. Krishnarajan, L.C.E.
Consulting Engineer
Licensed Surveyor
MADRAS CORPORATION &
TAMBARAM MUNICIPALITY
LICENSE No. 485 Third Class
Brincavan Avenue Kennedy Street
TAMBARAM, MADRAS 600 044