



PLAN SHOWING THE PROPOSED TRADE LICENCE FOR SELLING SWEETS & SAVOURIES FOR M/S. GANGOTRI

DOOR NO: 42 R.S. NO: 1234 DIVISION NO: 124 VILLAGE: TEYNAMPET STREET: CATHEDRAL ROAD


SCALE: 1" = 8'-0" (1:100) MADRAS-86 PROPOSALS: ROADS: BOUNDARIES:

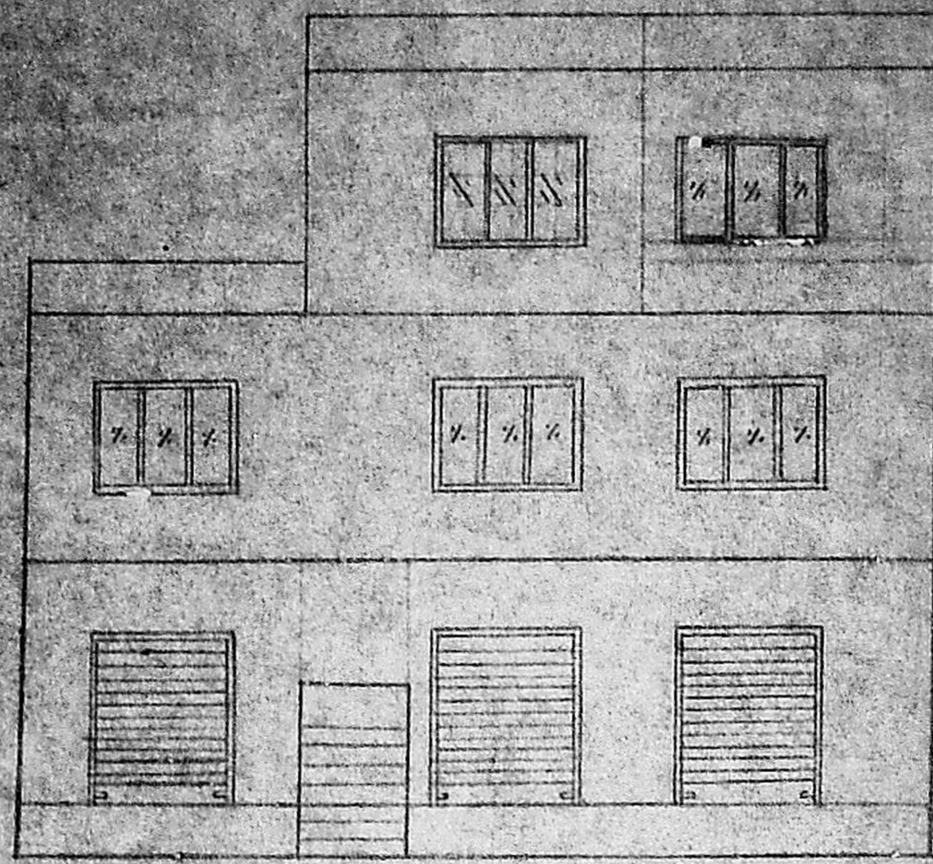

ELEVATION

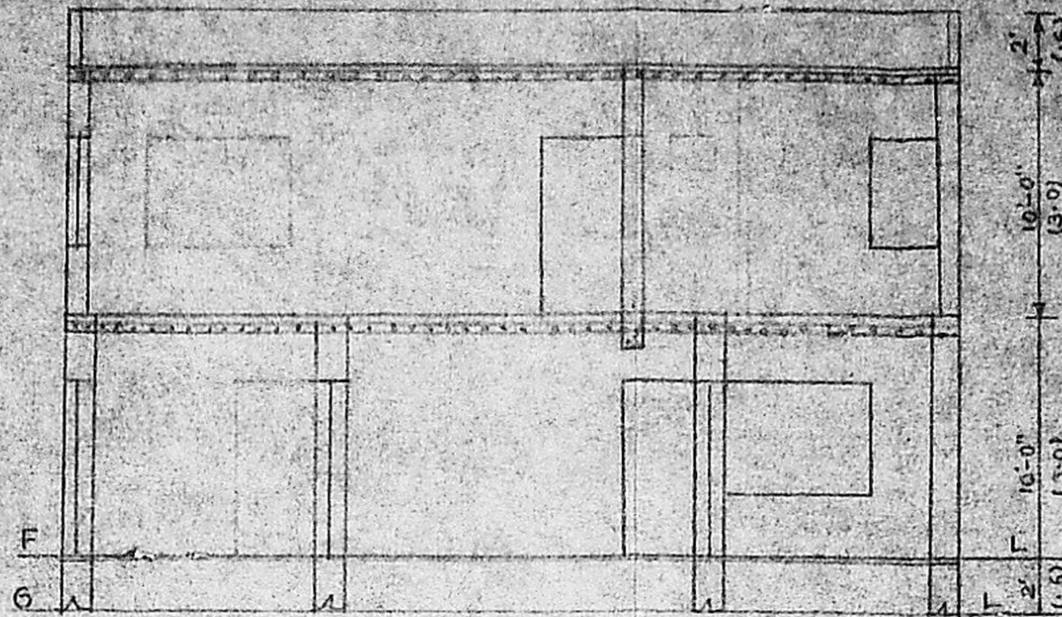

SECTION AB

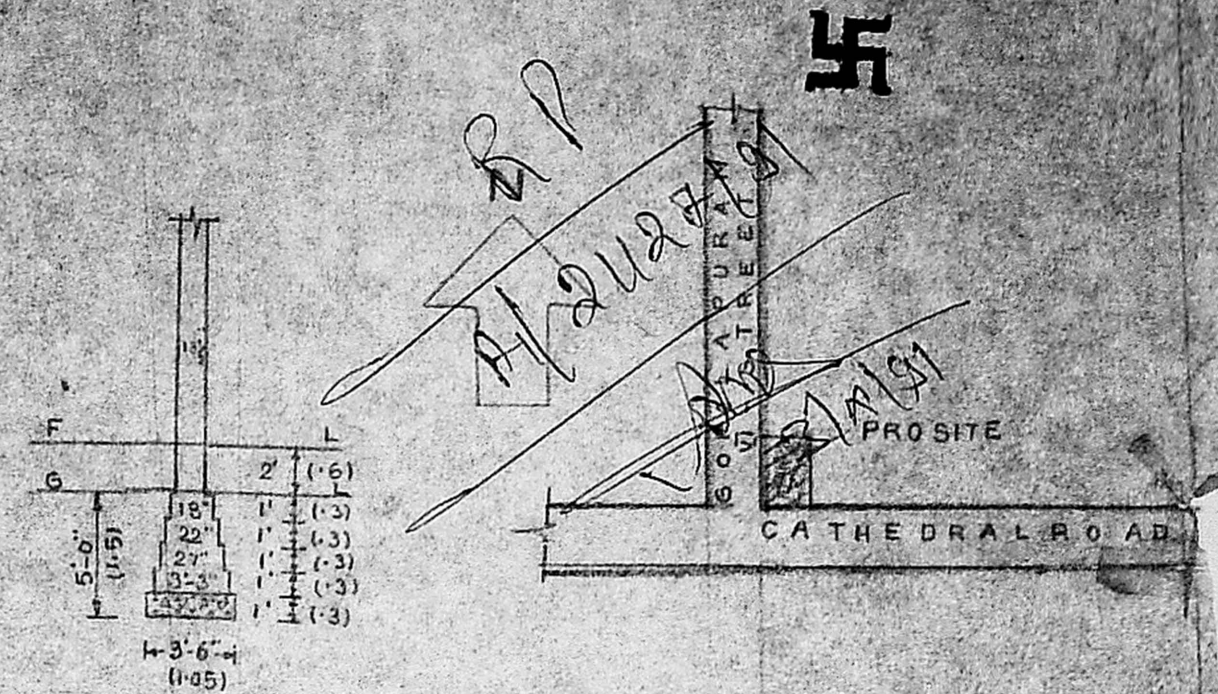


FOUNDATION DETAILS

KEY PLAN NOT TO SCALE


Planning Permit No. **A/1226/91**
APPROVED
 SUBJECT TO THE CONDITIONS IN THIS OFFICE LETTER.
 No. **A/21127/81** No. **10.X.SI**
Sarava
 10/10
 FOR MEMBER SECRETARY
 MADRAS METROPOLITAN
 DEVELOPMENT AUTHORITY
 MADRAS 600 008

JOINARIES


DOOR - D	3'-3" x 7'-0"	(10.97 x 2.1)
DOOR - D ₁	2'-6" x 7'-0"	(1.75 x 2.1)
WINDOW - W	6'-0" x 4'-6"	(1.8 x 1.3)
WINDOW - W ₁	3'-0" x 4'-6"	(0.9 x 1.3)
VENTILATOR - V	2'-0" x 1'-6"	(0.6 x 0.45)
JALY - J	6'-0" x 4'-6"	(1.8 x 1.3)
DOOR - D _{2/1}	2'-6" x 8'-0"	(1.75 x 2.4)

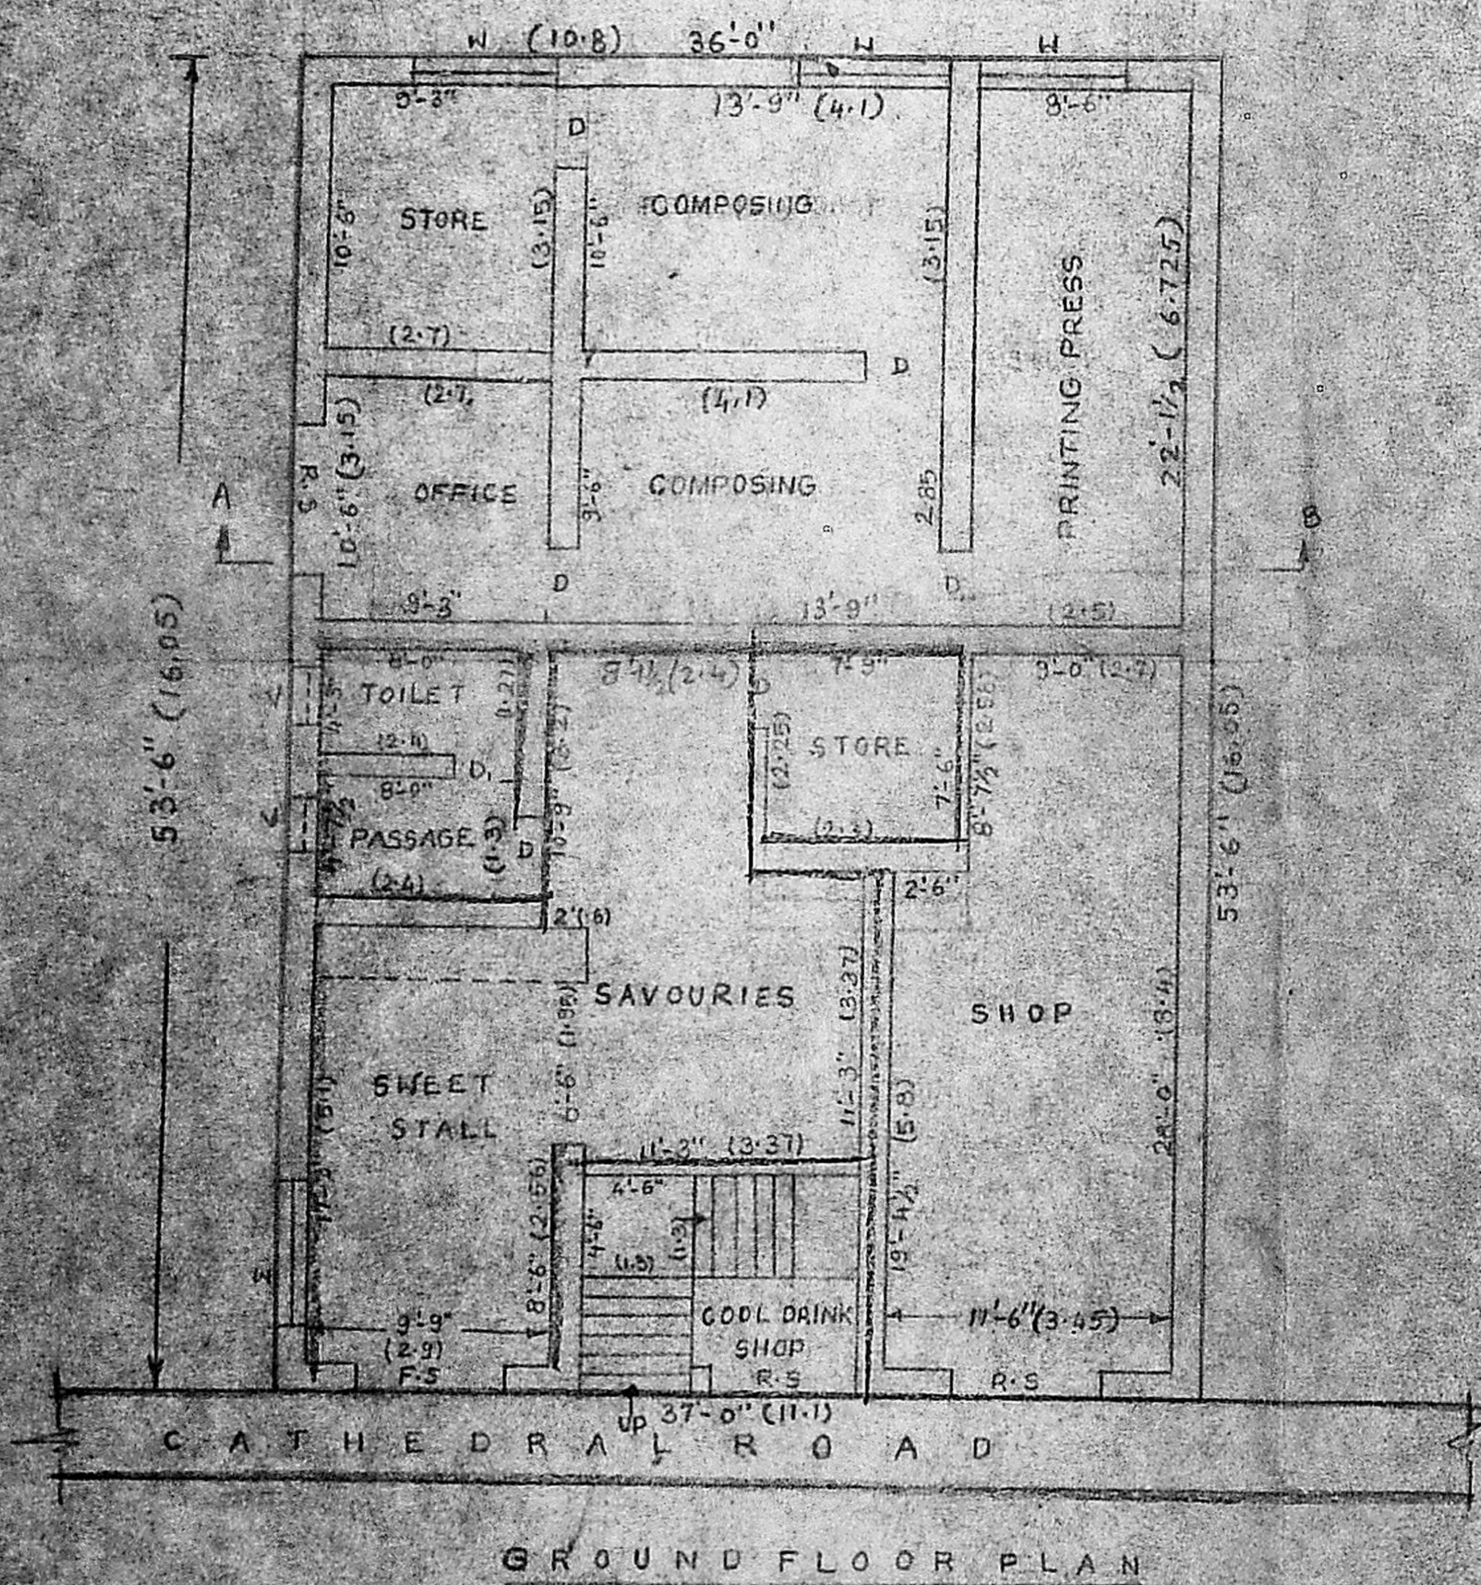

GROUND FLOOR PLAN

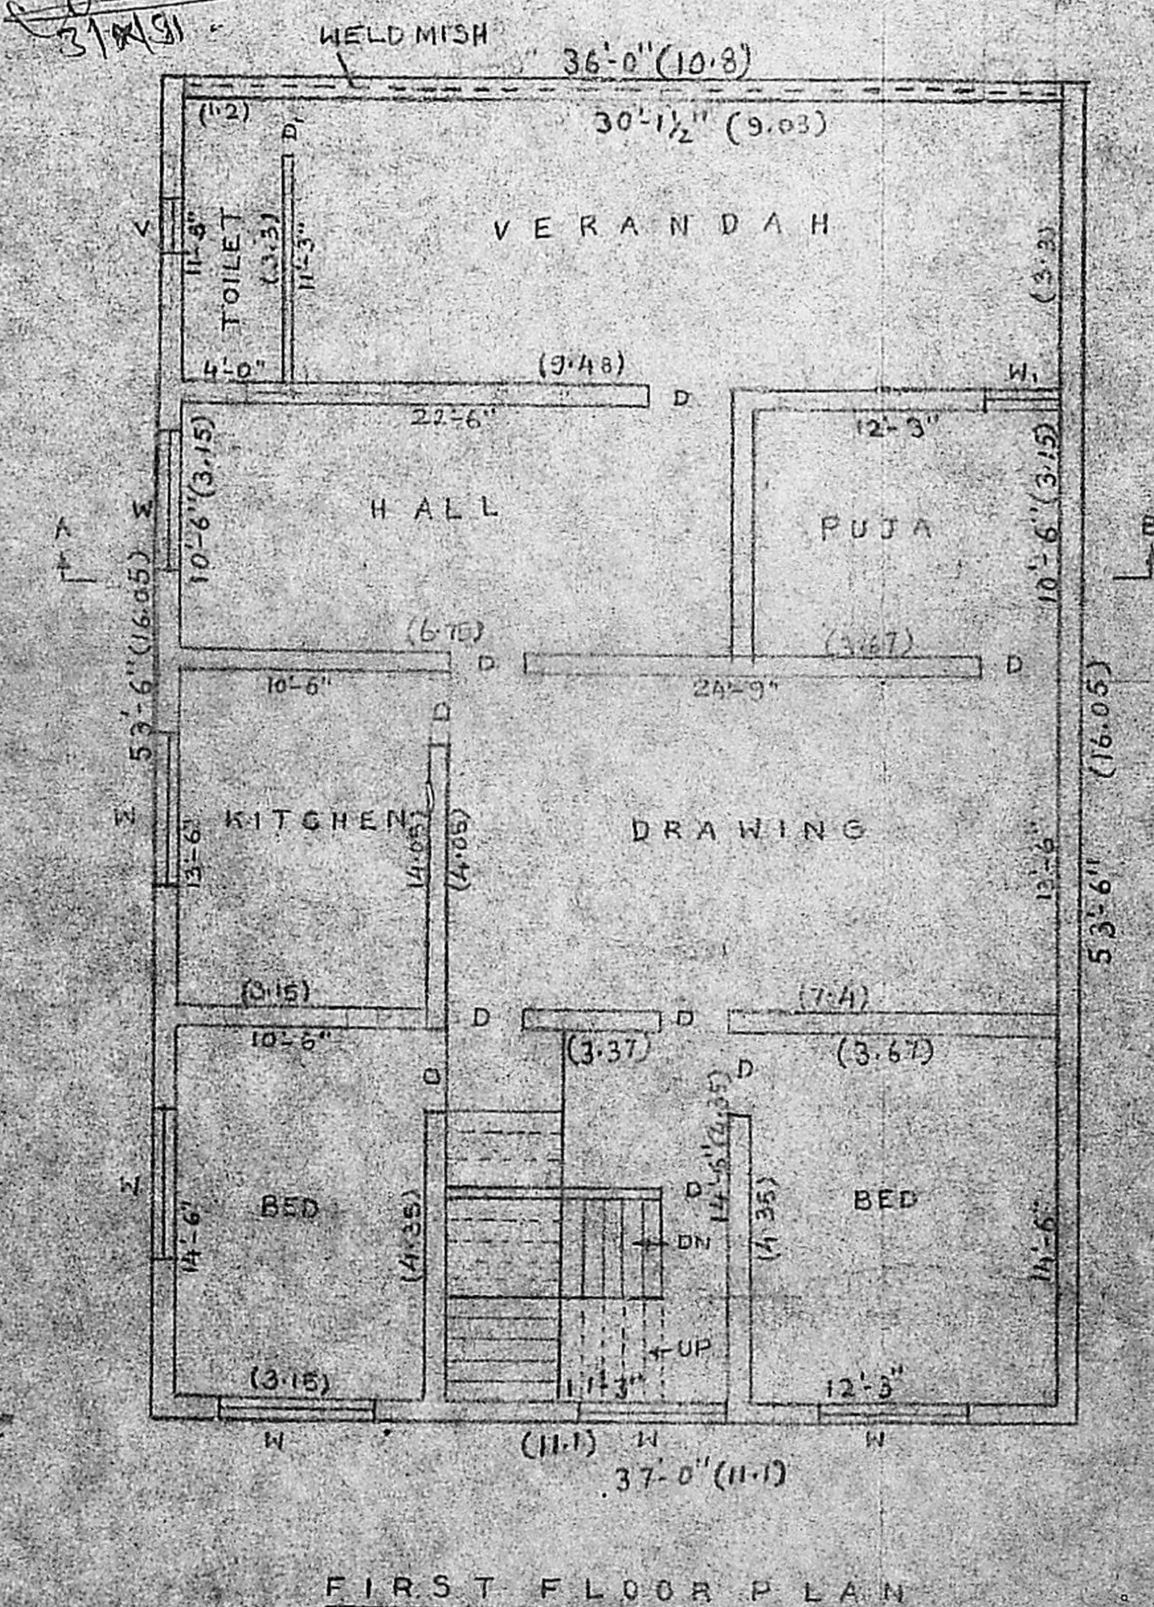

FIRST FLOOR PLAN

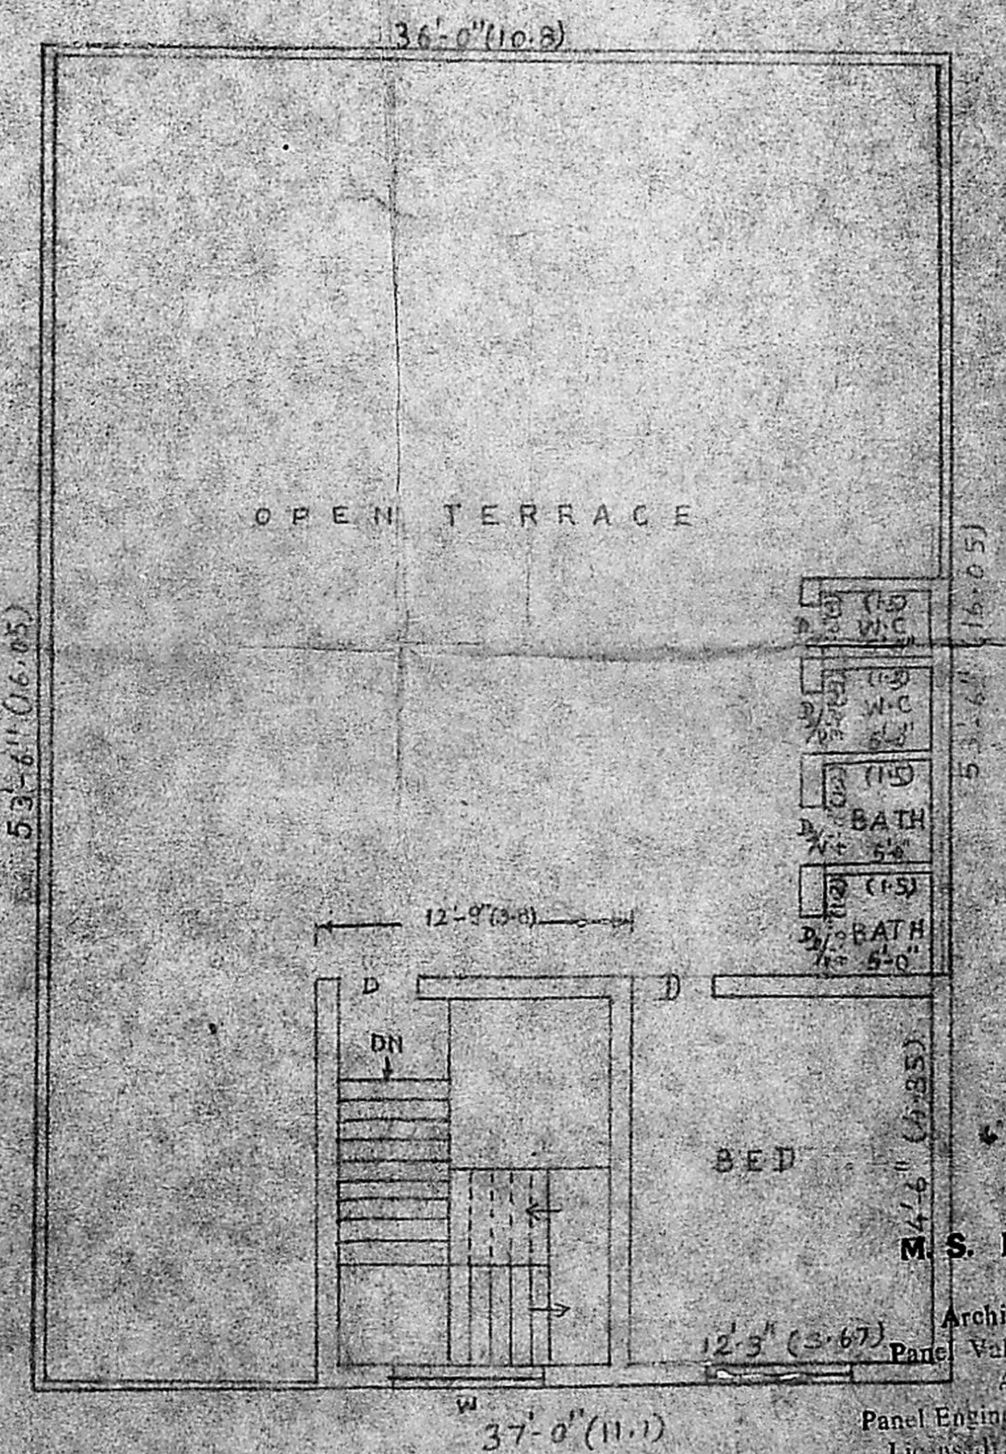

HEAD ROOM PLAN

Phone: 632880
M. S. RAJESWARA CHARYULU
 L.C.E., A.I.D., Grad. I. Struct. E.,
 Architect, Engineer & Contractor
 Valuer, Estimator, Surveyor & Loss Assessor
 Panel Engineer (R.S.)
 Licensed Surveyor Corporation of Madras
 Ambattur & Avadi Real Estate Promoter
 Res: 678, 50th St., Old P. Ramaswaram Rd.
 Korattur, Madras-80 T. Nagar, Madras-17

OWNER