

PLAN SHOWING THE PROPOSED CONSTRUCTION OF RESIDENTIAL BUILDING IN S.NO: 630/16,
 PLOT: 234 C. POOmpozhil NAGAR KOIL PADAGAI VILLAGE AVADI TOWNSHIP LIMIT SCALE 1:100
 OWNER: THIRU. D. LAKSHMANAN.

BRIEF SPECIFICATIONS

FOUNDATION: C.C 1:4:8 15CM TK OVER SAND FILLING

SUPER STRUCTURE: BRICK WORK IN C.M:1:6

ROOF: R.C.C 1:2:4 4 1/2" TK WITH WEATHERING COURSE ON TOP.




FLOORING: C.C 1:4:8 10CM TK OVER HARD CORE

PLASTERING: C.M 1:4 12MM TK FOR WALLS.



JOINERIES: FIRST CLASS HARD WOOD

SCHEDULE OF JOINERIES.

DOOR	C.W. PANELLED D1: 1000 X 2000
DOOR	D2: 900 X 2000
DOOR	D3: 750 X 2000
WINDOW	W1: 1500 X 1370
WINDOW	W2: 900 X 1370
VENTILATOR	V: 900 X 600

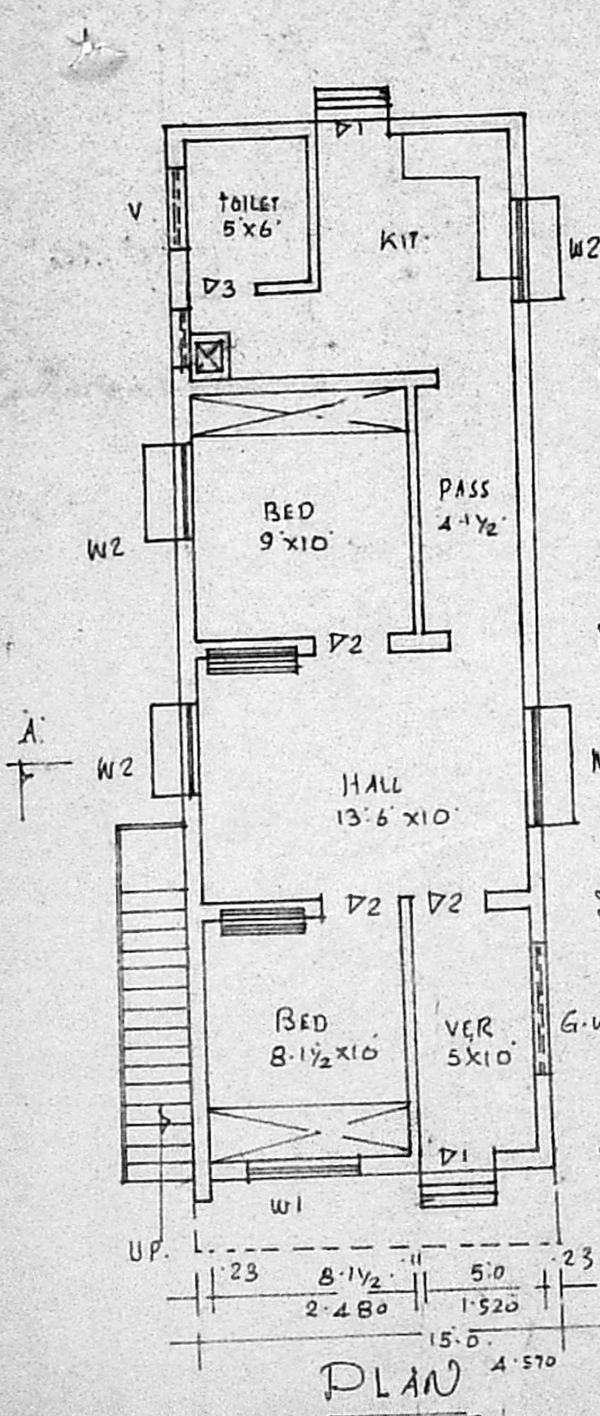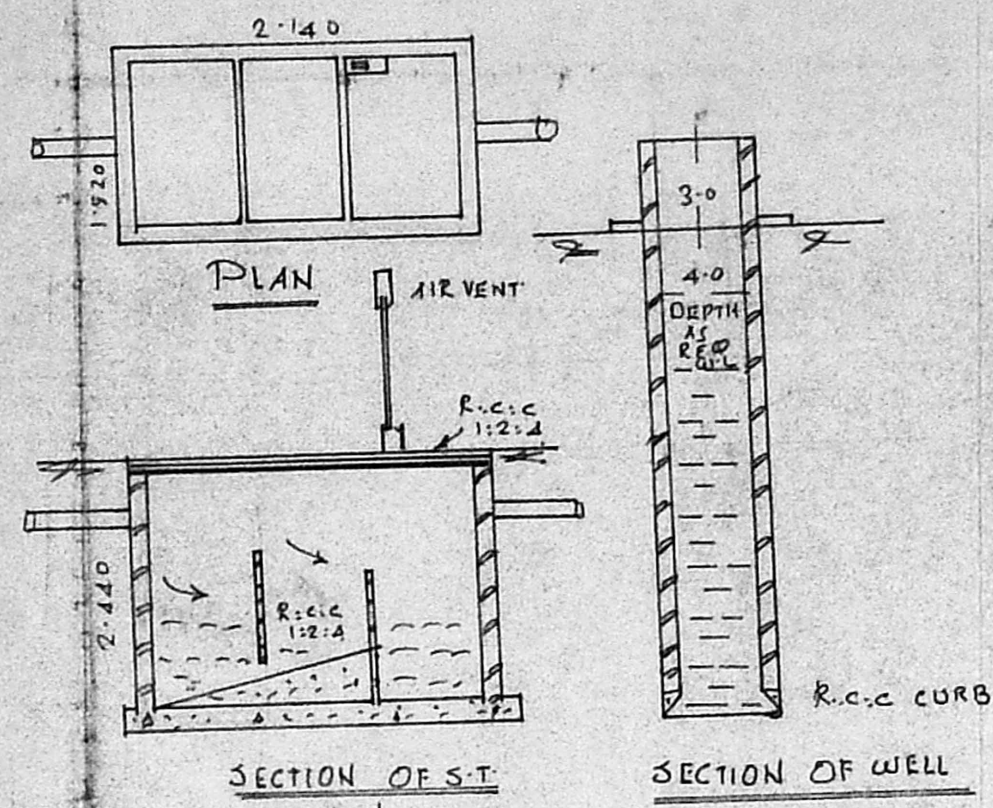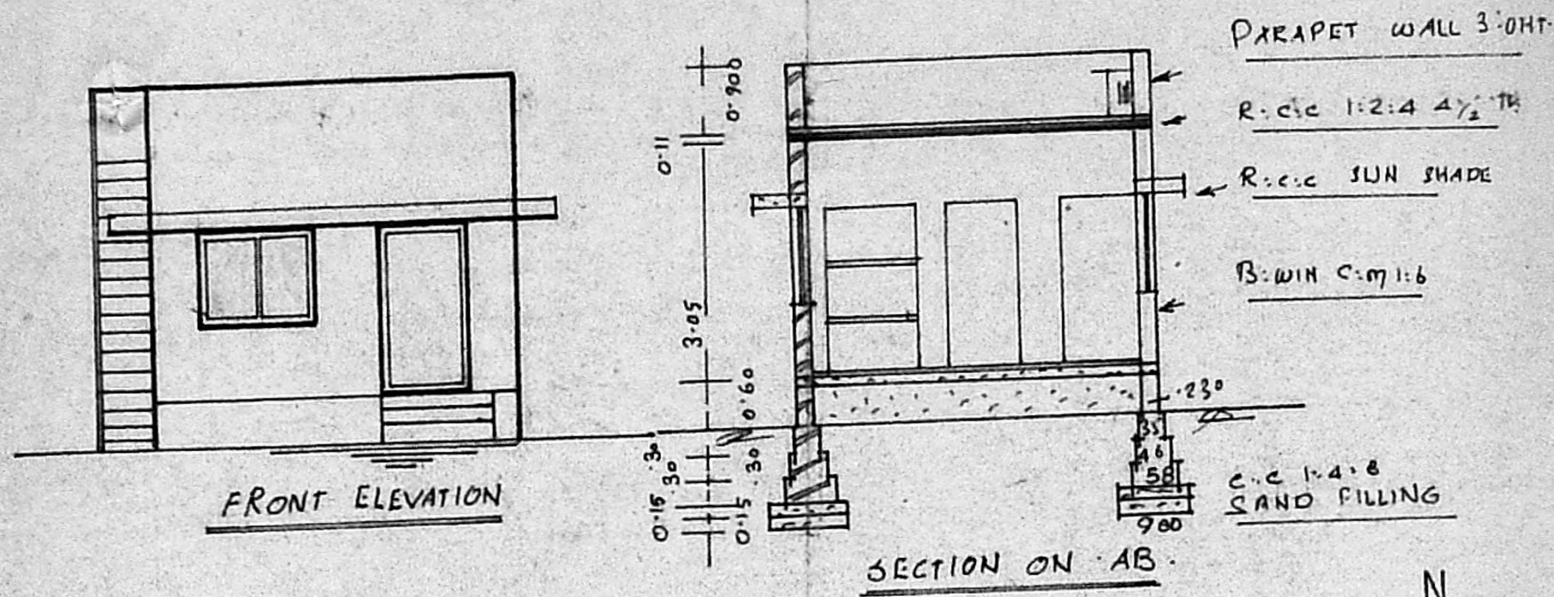

Planning Permit No. A/66/92
APPROVED
 SUBJECT TO THE CONDITIONS IN THIS OFFICE LETTER.
 No. A/21439/91 DATE 29-1-92
 For MEMBER SECRETARY
 MADRAS METROPOLITAN DEVELOPMENT AUTHORITY
 MADRAS VILLAGES

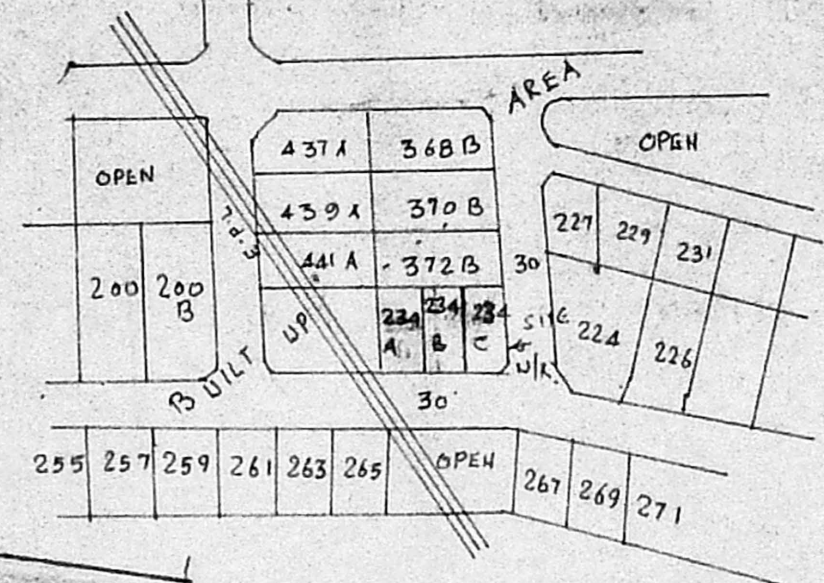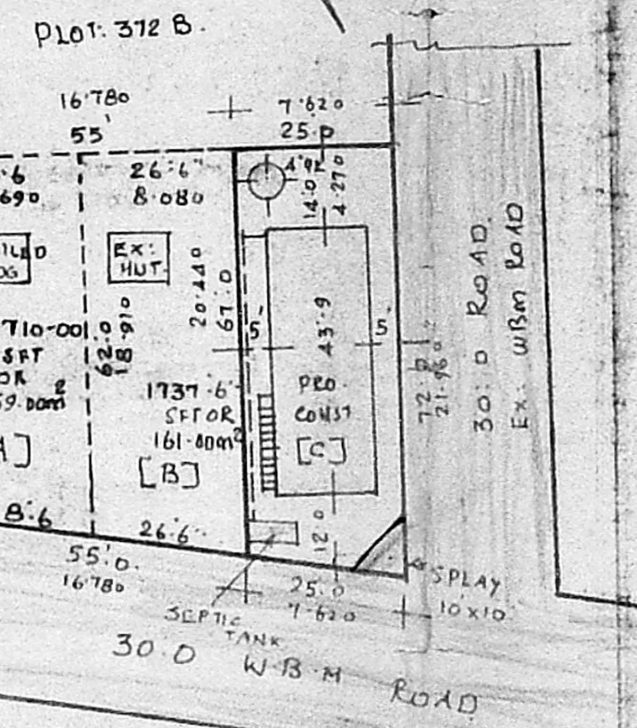

AREA STATEMENT:
 AREA OF SITE: 1737.00 SFT OR 162.00 SQM
 AREA OF CONST: 656.3 SFT OR 61.00 SQM
 COVER AGE: 38% F.S.I 0.380

LEGEND:
 BOUNDARY SHOWN.
 PRO: CONST SHOWN.

INDEX:

PLOT: 234	EXTENT: 5174.6 SFT OR 482.00 SQM
" 234 A	1710.00 SFT OR 159.00 SQM
" 234 B	1727.6 SFT OR 161.00 SQM
" 234 C	1737.0 SFT OR 162.00 SQM

SITE PLAN / SUB-DIVISION
 PLAN
 SCALE 1:400

KEY PLAN
 NOT TO SCALE

D. Lakshmanan
 OWNER

K. Periasamy D.C.E.
 K. PERIASAMY D.C.E.
 LICENSED SURVEYOR
 CONSULTING ENGINEER
 LICENSED SURVEYOR
 MADRAS 60005