


PLAN SHOWING THE PROPOSED HOUSE AT PLOT No: 37, JOTHI VENCATACHELLUM NAGAR, S.No. 736/2 OF 177 MADAMBAKKAM VILLAGE, SAIDAPET-TALUK, CHENGAIANNA DISTRICT

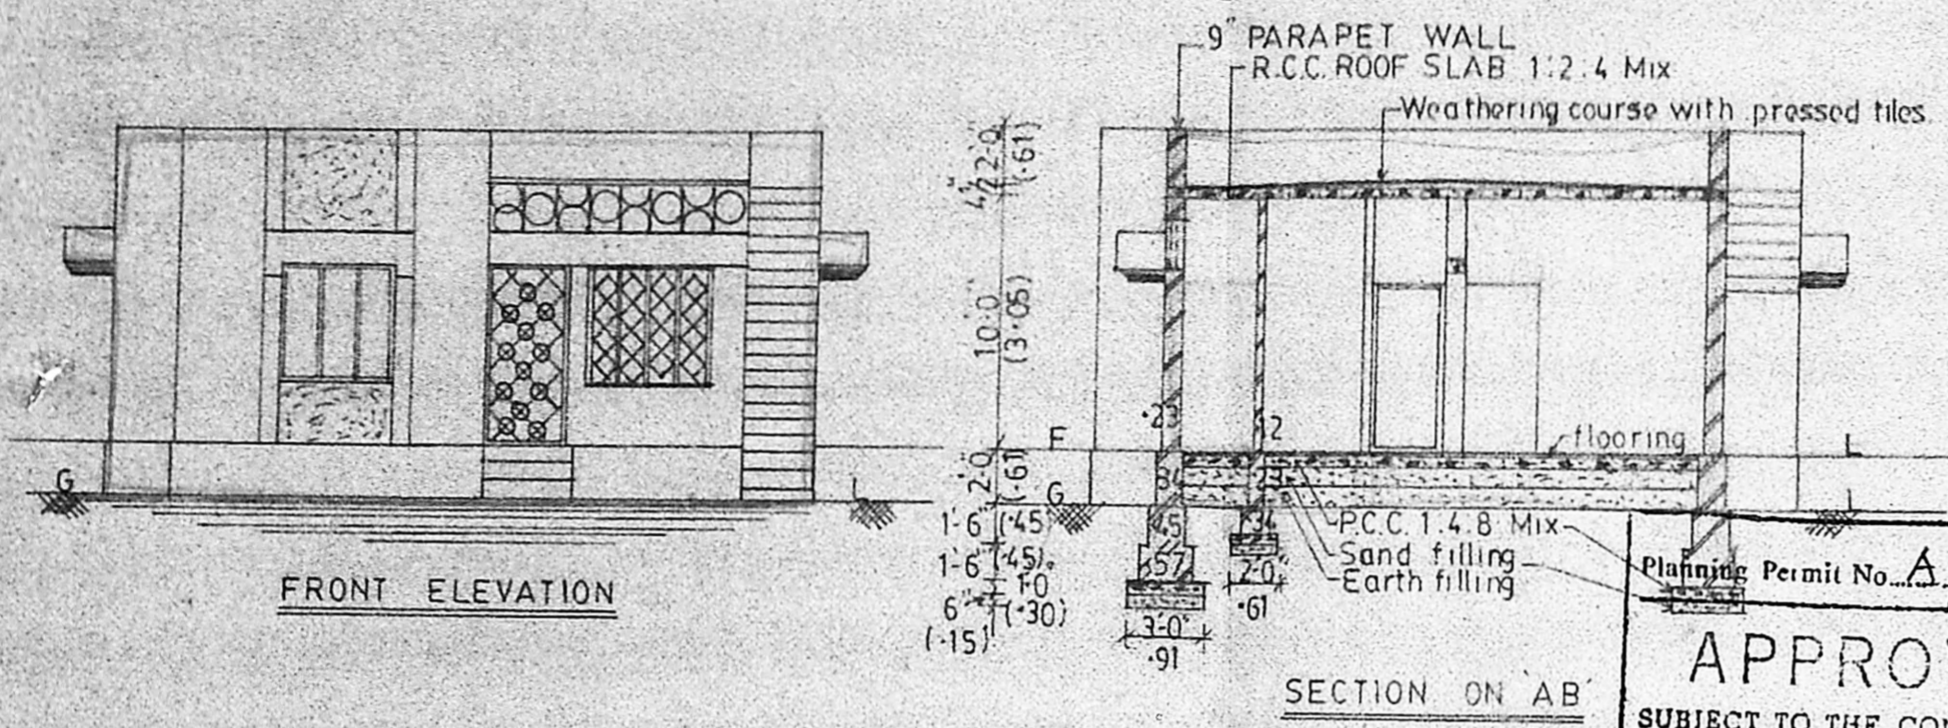

Planning Permit No. A/1469/91
APPROVED
 SUBJECT TO THE CONDITIONS IN THIS OFFICE LETTER.
 No. A/22548/91 Date 27/12/91
 FOR MEMBER ST. MUNICIPALITY
 MADRAS METROPOLITAN DEVELOPMENT AUTHORITY

JOINERY DETAILS


G/D GRILL DOOR	100X210 c.m.
D DOOR	100X210 "
D1	91X198 "
D2	76X198 "
GW GRILL WINDOW	152X137 "
W WINDOW	137X137 "
W1	122X137 "
W2	91X137 "
V VENTILATOR	61X61 "
V1	91X61 "

AREA STATEMENT


SITE AREA	2400(SQFT)	222.97SQMTR
PLINTH AREA	849.73 "	78.94 "
OPEN SPACE	1.550.28 "	144.03 "
F.S.I. 0.354	COVERAGE	35.4%

COLOUR INDEX


PROPOSED IN RED	
EX. ROAD IN GREEN	
SITE BOUNDRY IN BLACK	

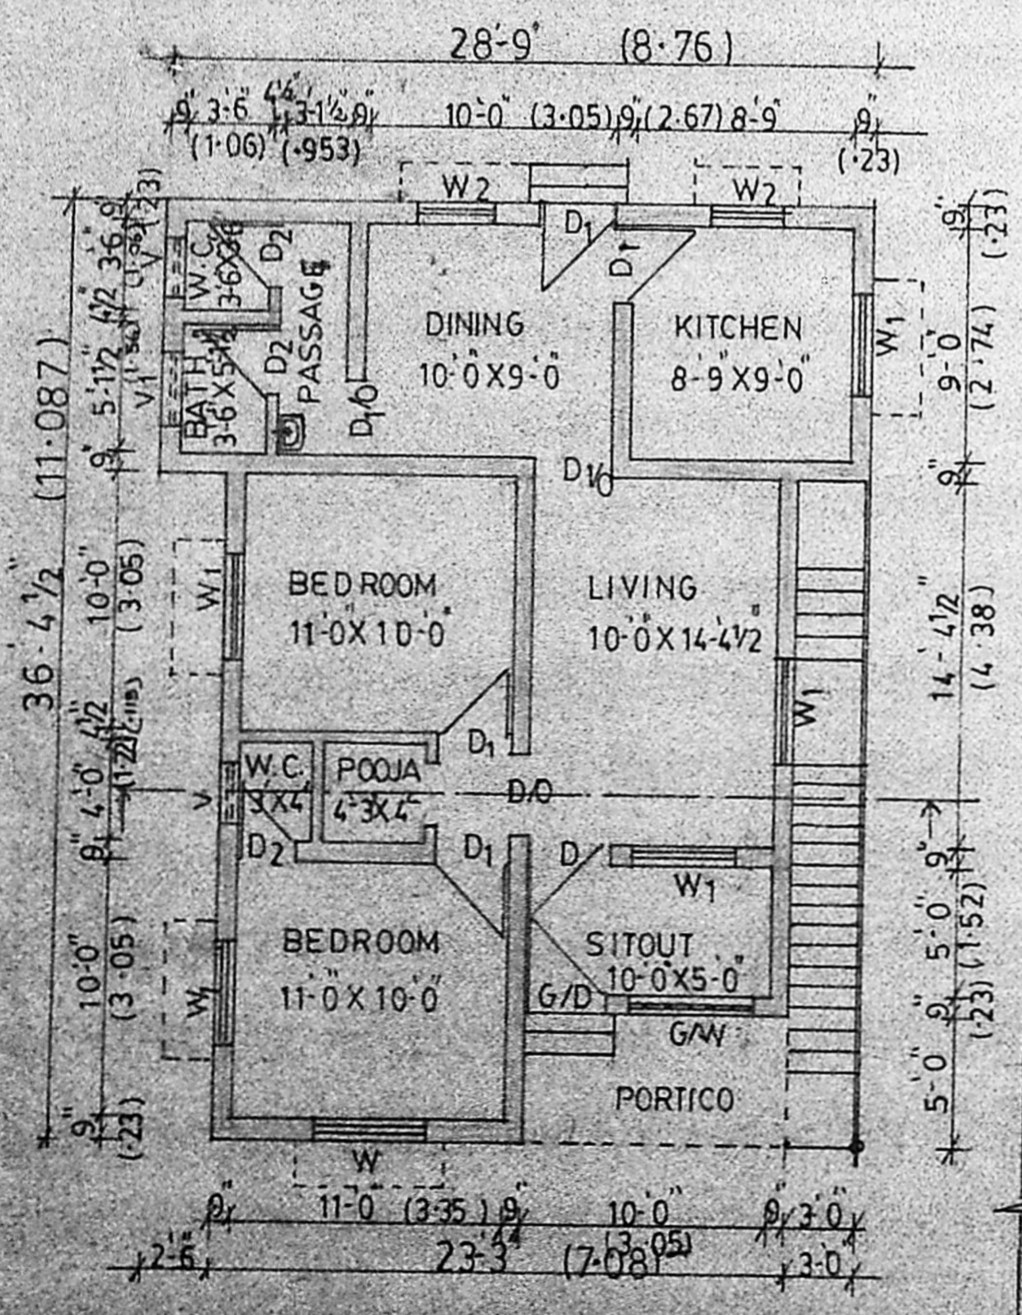


GROUND FLOOR PLAN
SCALE 1:100

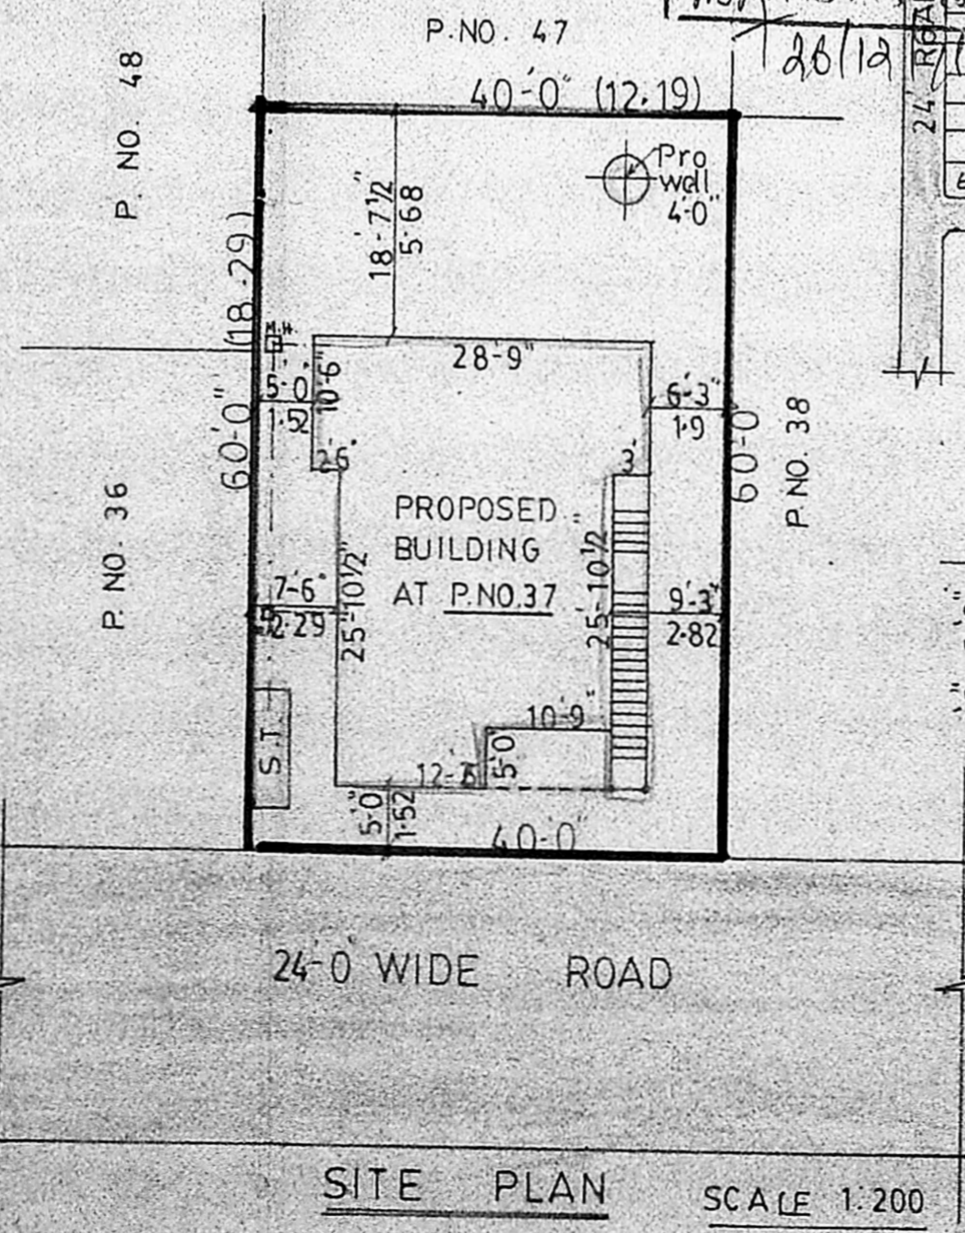

SITE PLAN SCALE 1:200

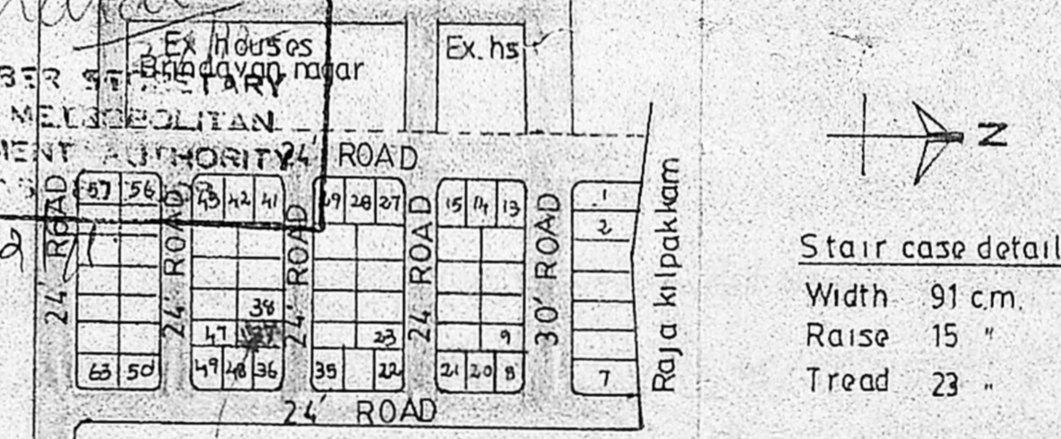

TOPO PLAN (NOT TO SCALE)

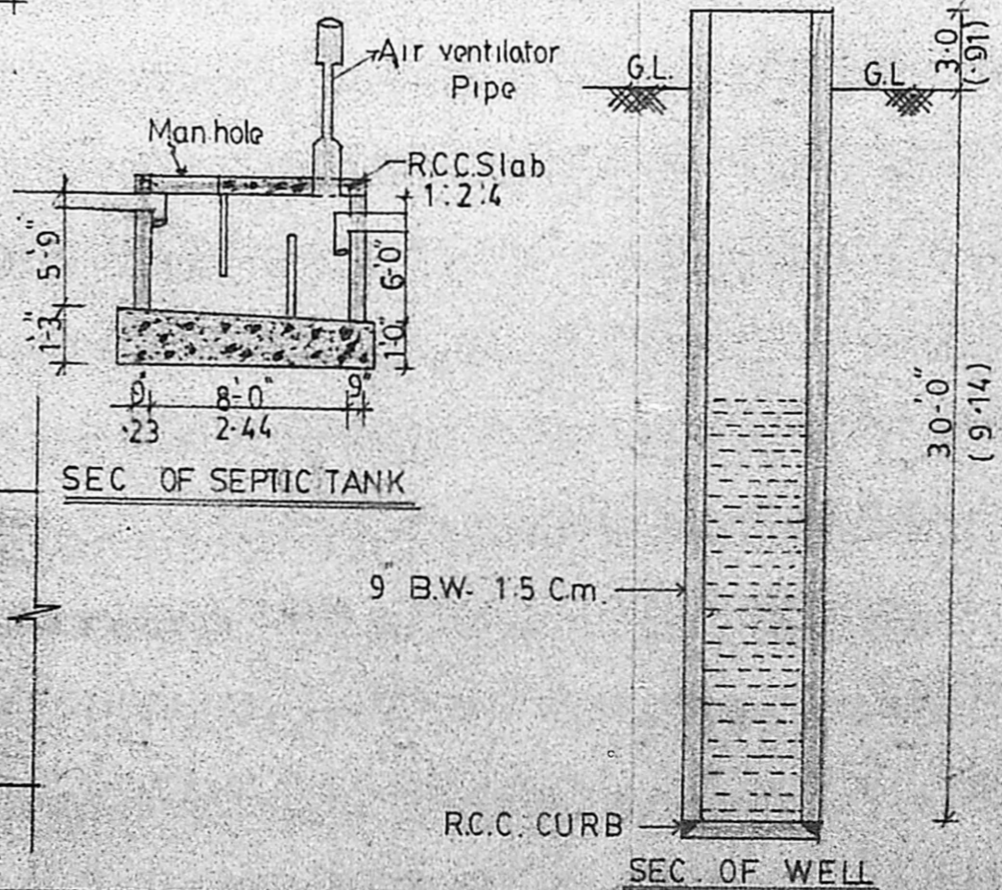

SEC OF SEPTIC TANK

SEC OF WELL

Stair case details
 Width 91 cm.
 Raise 15 "
 Tread 23 "

Mohanadas

OWNER SIGNATURE

P. Raghu

P. Raghu
 CONSULTING ENGINEER,
 LICENSED SURVEYOR,
 TAMBARAM & ALANUR MUNICIPALITY,
 Off: 43, VELACHERY ROAD,
 SELAIYUR, MADRAS-72

LICENSED SURVEYOR

SANCTIONING AUTHORITY