


PLAN SHOWING THE
 PROPOSED CONSTRUCTION
 AT DOOR NO 4 POTULLOS
 ROAD, MADRAS 2
 R.S. No 321/51 BLOCK No 10
 TRIPLICANE VILLAGE
 DN. No 105 SCALE: 1" = 8' 0"

SPECIFICATION:

Broken stone jelly concrete in c.m. 1:4:8 for foundation. stack brick work in c.m. 1:6 for foundation and superstructure. r.c.c. column, beam, lintel, roof slab etc. in c.c. 1:2:4 with reinforcement. plastering with c.m. 1:4 12mm thick. colour washing two coats over a coat of white wash. painting two coats over a coat of primer. weathering course with flat tiles. mosaic flooring with colour tiles.


JOINERY:

- R.S. ROLLING SHUTTER 6'-0" x 7'-0" (1.95 x 2.12)
- D PAN DOOR 3'-6" x 7'-0" (1.10 x 2.12)
- D1 - DO - 3'-2" x 7'-0" (1.0 x 2.10)
- D2 - DO - 3'-0" x 7'-0" (0.91 x 2.12)
- W GLA WINDOW 6'-6" x 4'-6" (1.95 x 1.35)
- W1 - DO - 5'-0" x 4'-6" (1.52 x 1.35)
- W2 - DO - 4'-0" x 4'-6" (1.22 x 1.35)
- V VENTILATOR 3'-0" x 2'-6" (0.91 x 0.75)
- B.W. GRILL WORK 3'-0" x 5'-0" (2.42 x 1.52)

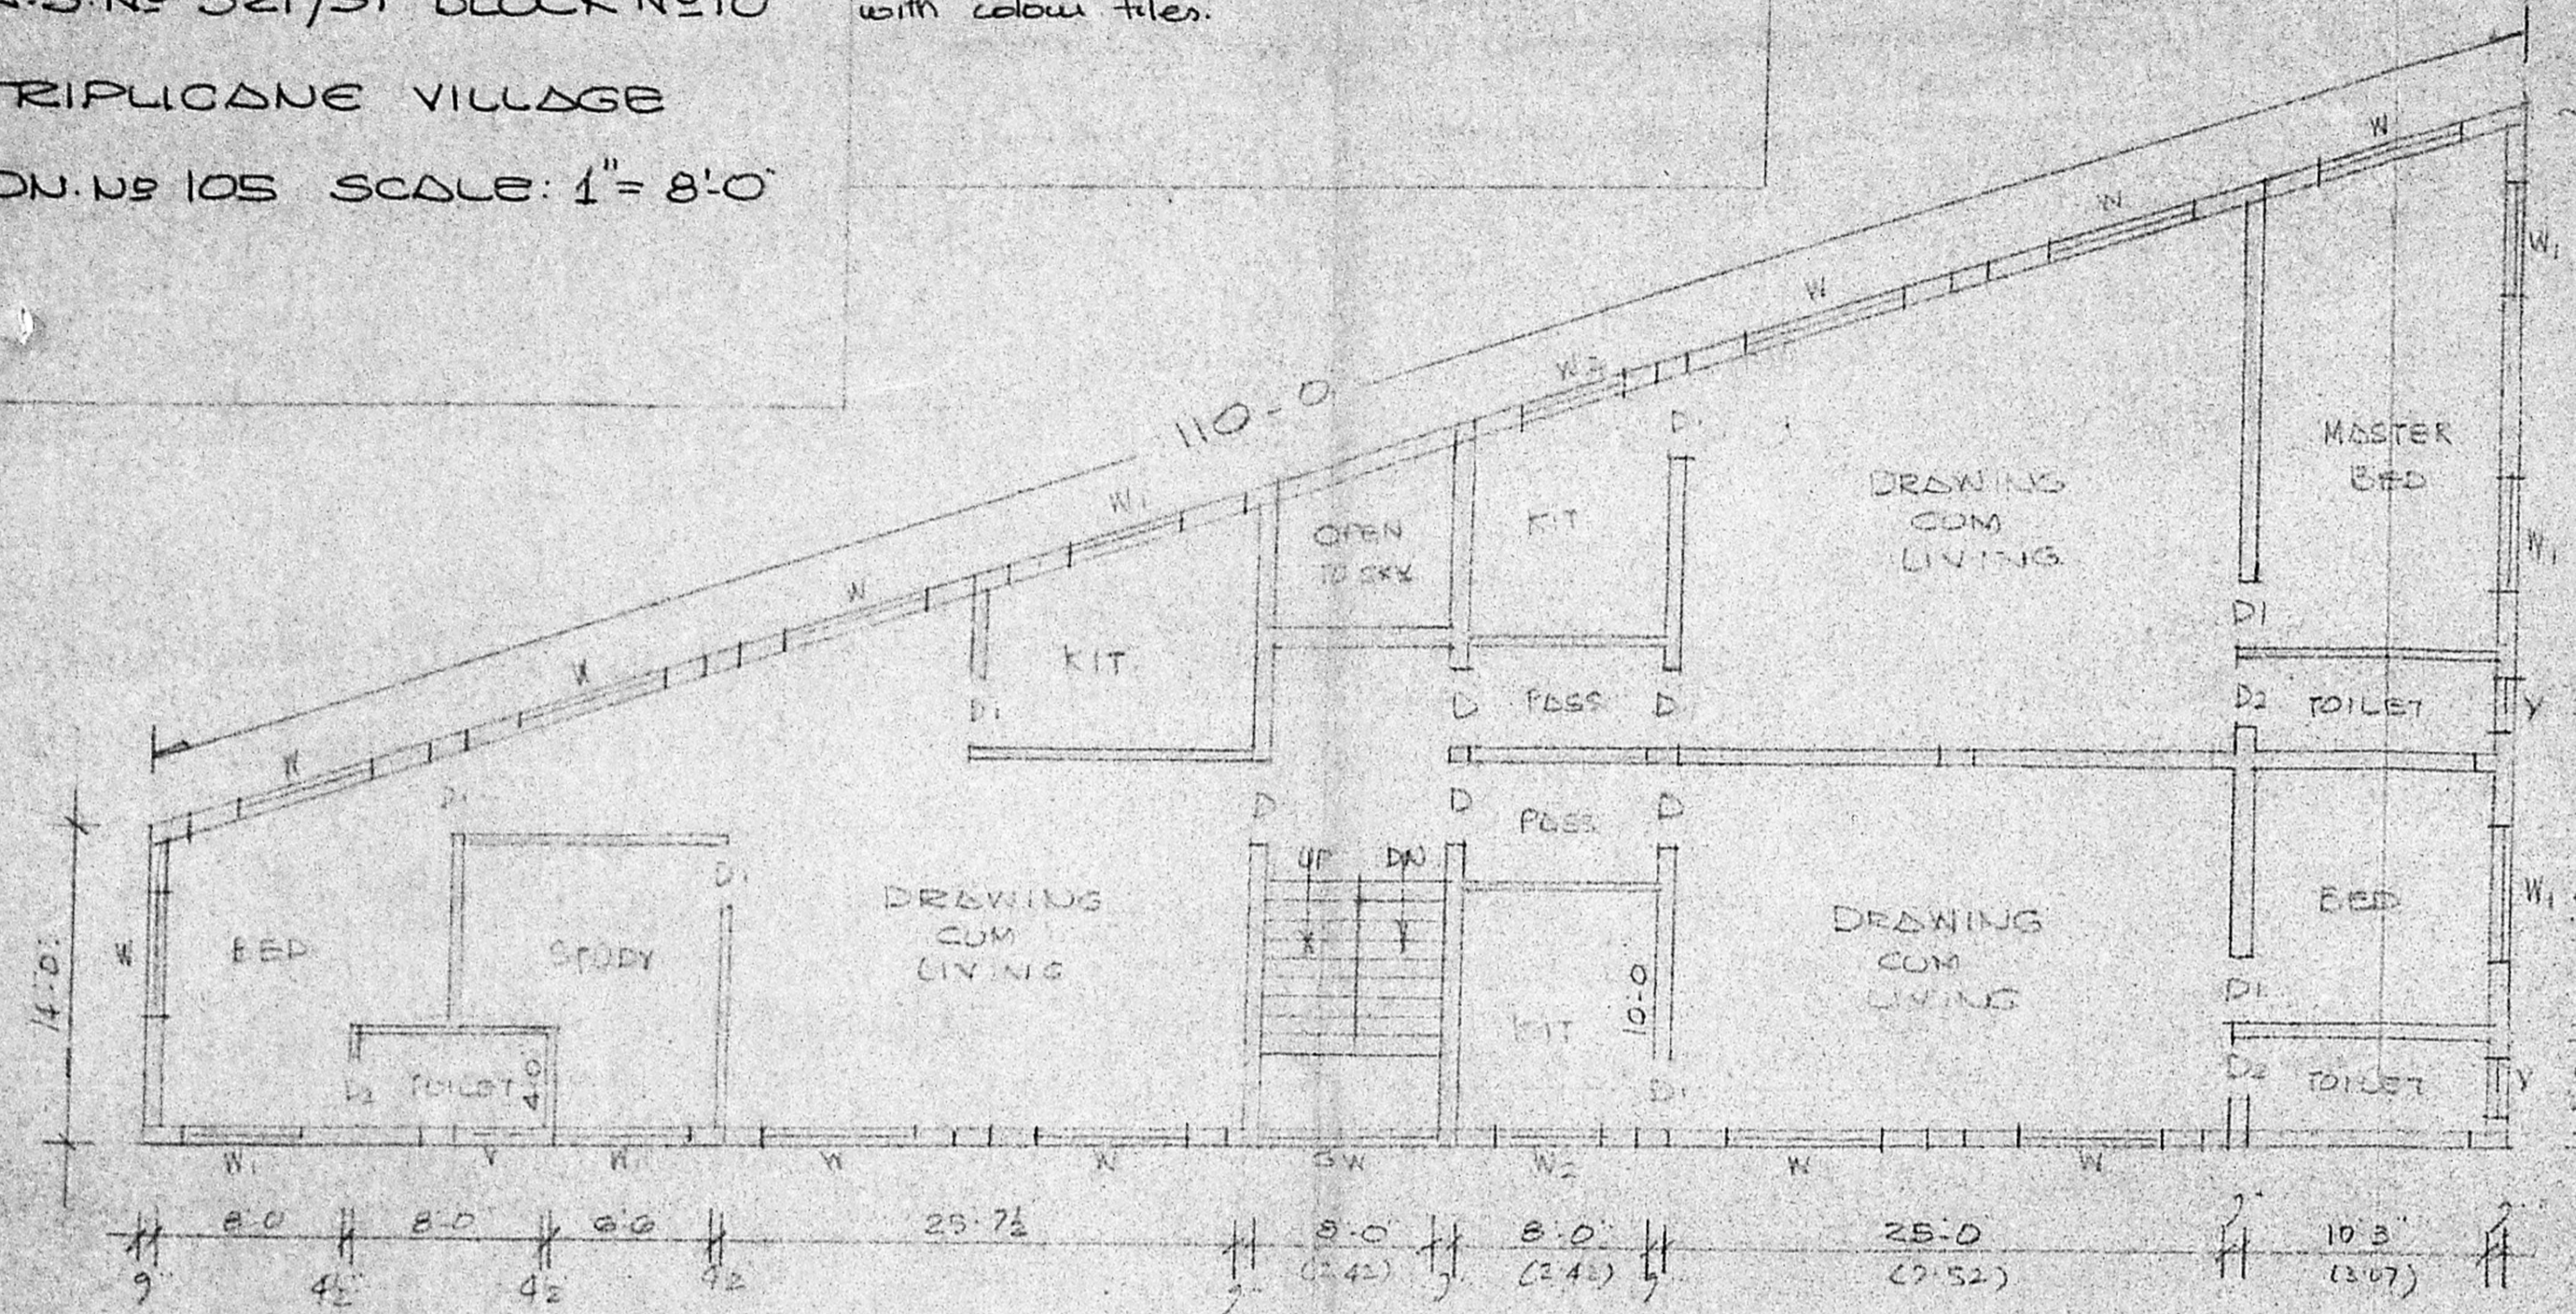


FIRST FLOOR PLAN


Planning Permit No. A/851/21
APPROVED
 SUBJECT TO CONDITIONS 1
 THIS OFFICE CERTIFICATE
 D.D. A/2316/91 Date 8/12/91
Sarava
 FOR MEMBER SECRETARY
 MADRAS METROPOLITAN
 DEVELOPMENT AUTHORITY
 MADRAS - 600 008.

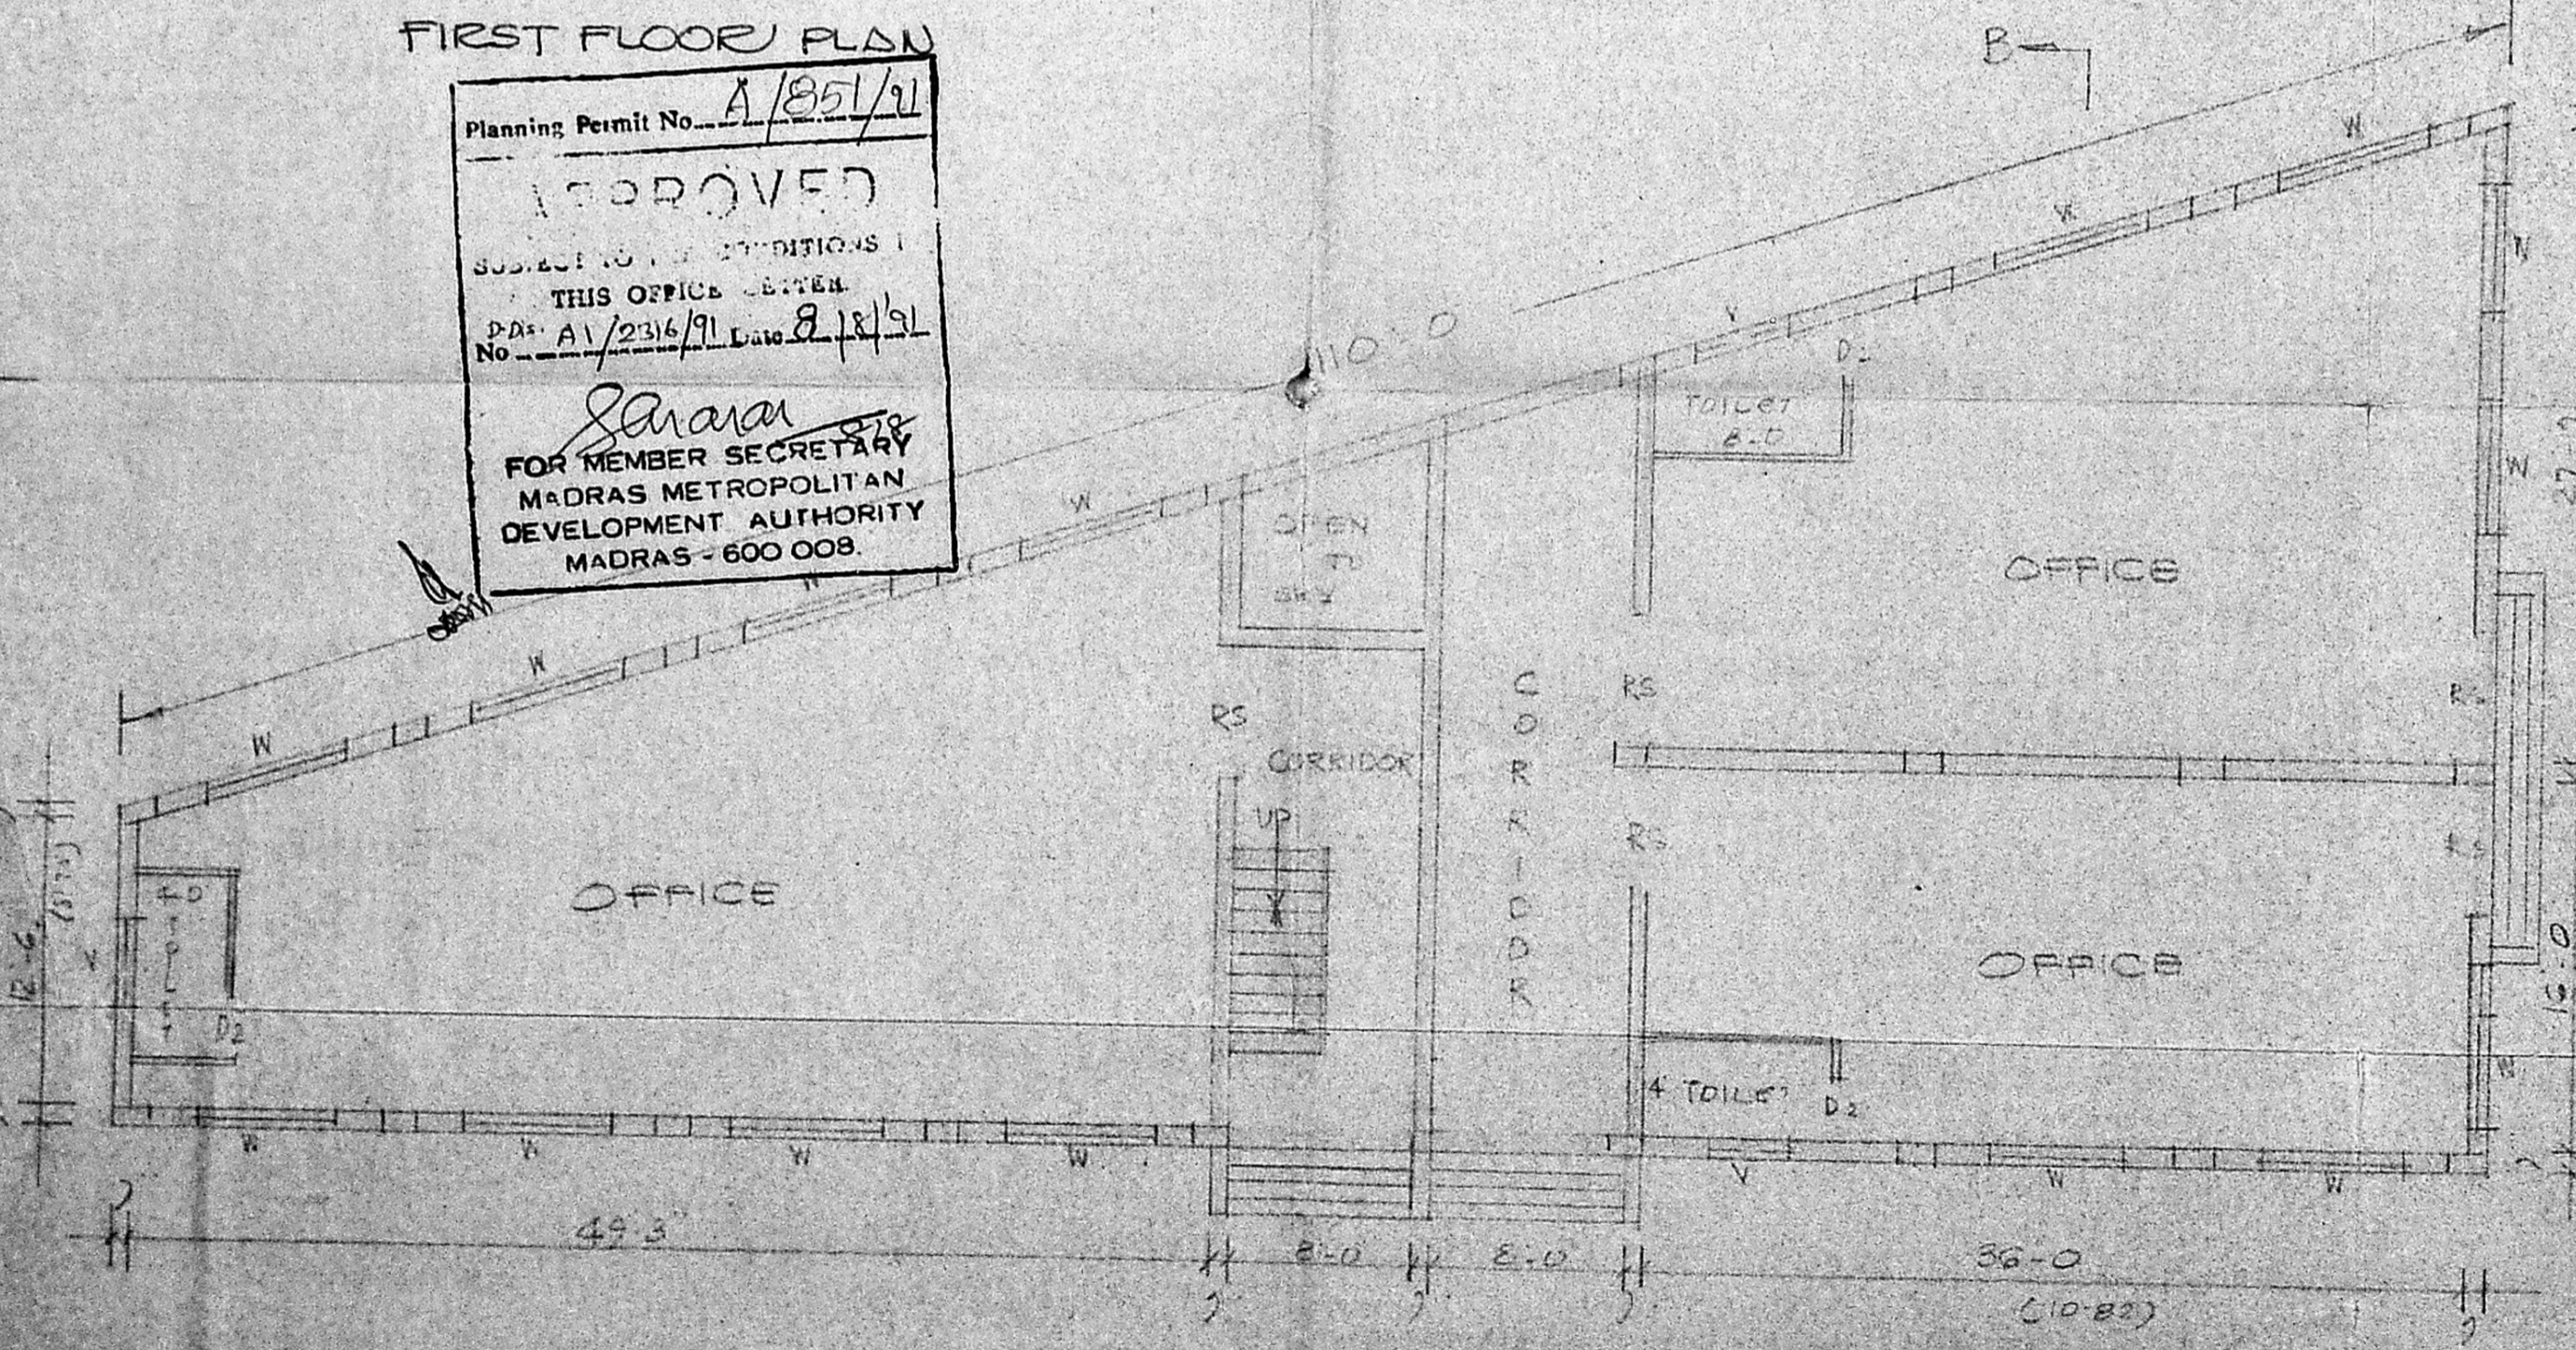

GROUND FLOOR PLAN

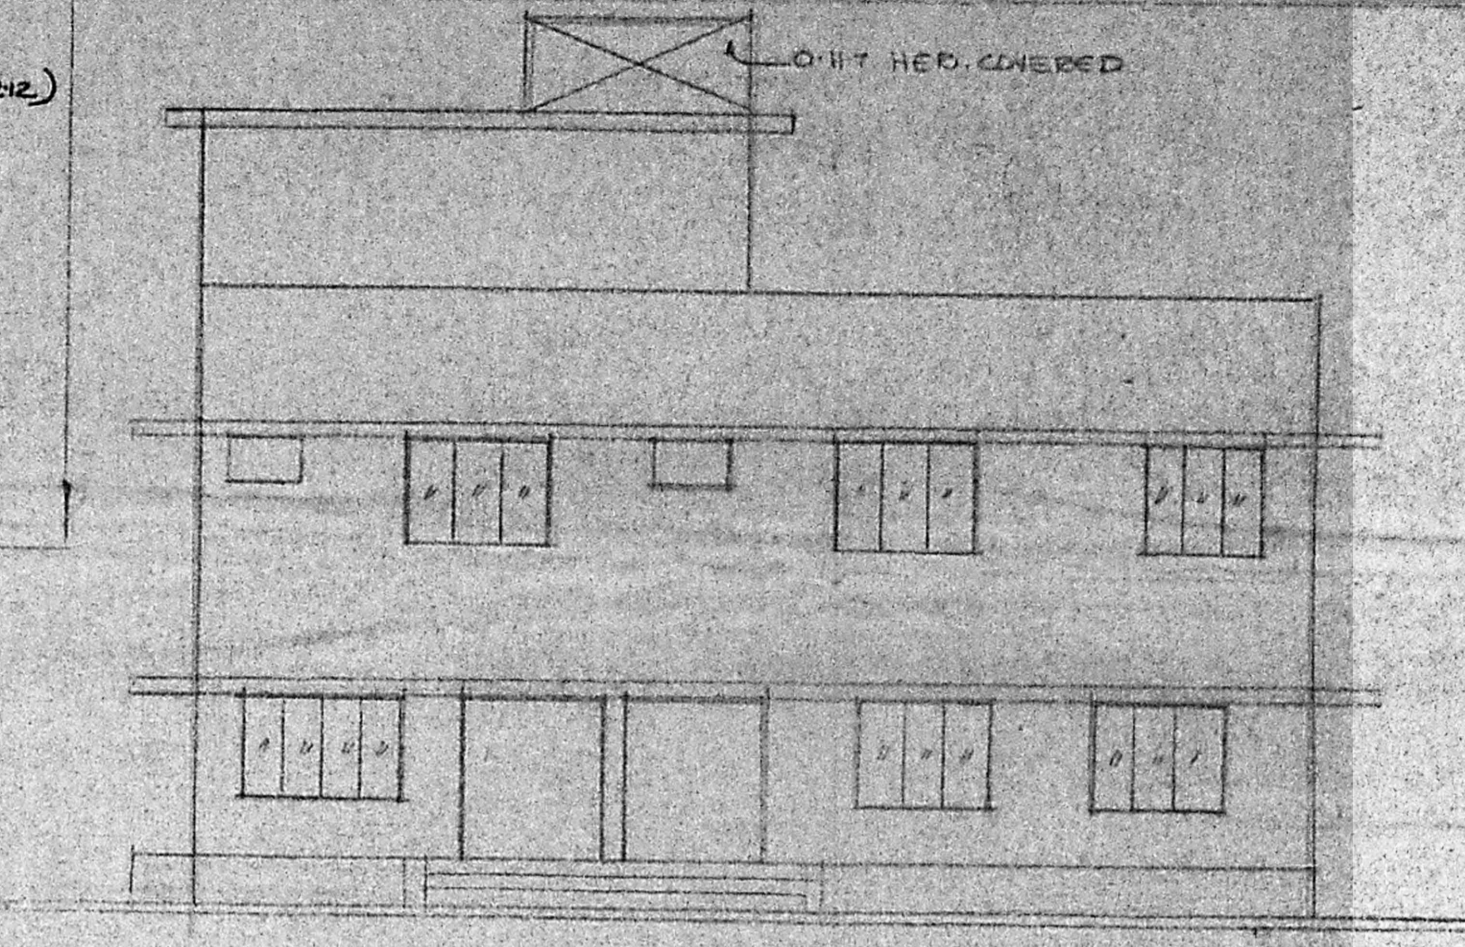


FRONT ELEVATION

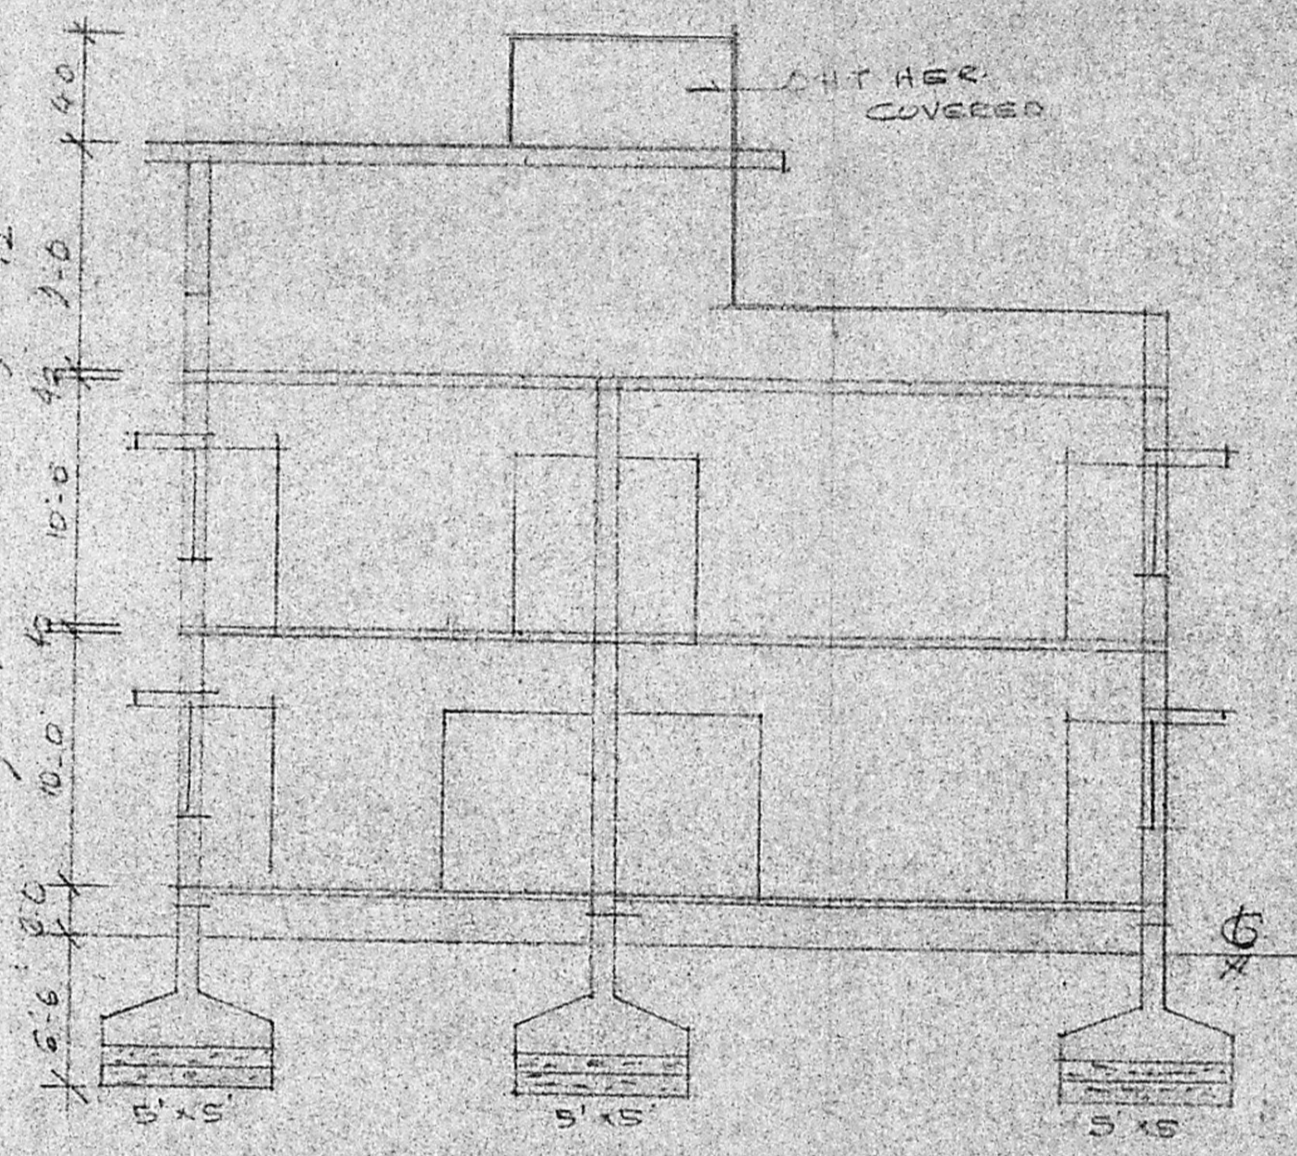


SECTION ON AB

KEY PLAN
 NOT TO SCALE

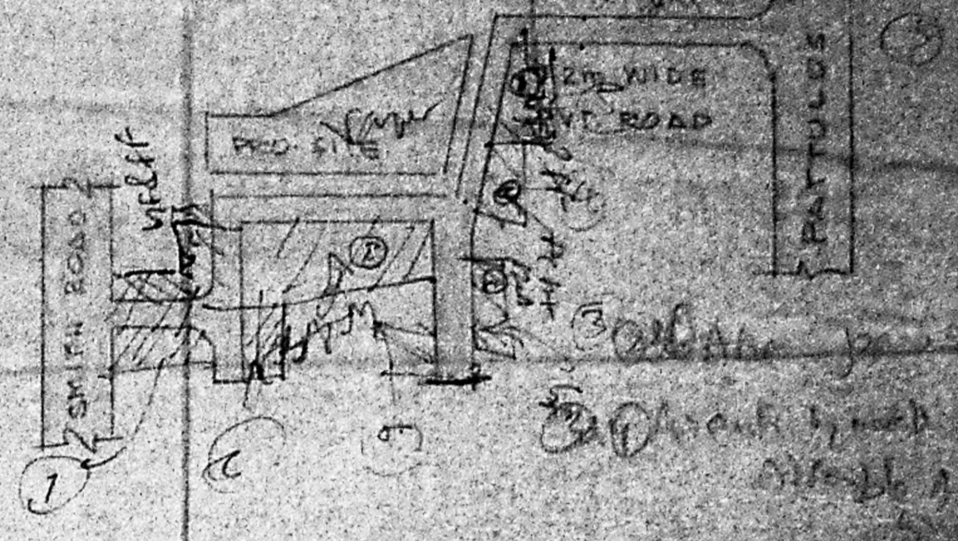

B. S. Radhakrishnan
B.S. RADHAKRISHNAN
 CONSULTING CIVIL ENGINEER
 LICENSED SURVEYOR CLASS-I
 CORPORATION OF MADRAS
 REGD. No 130
 NO. 2, SIXTH STREET, T. NSI NAGAR,
 VELACHERY, MADRAS-600 042.

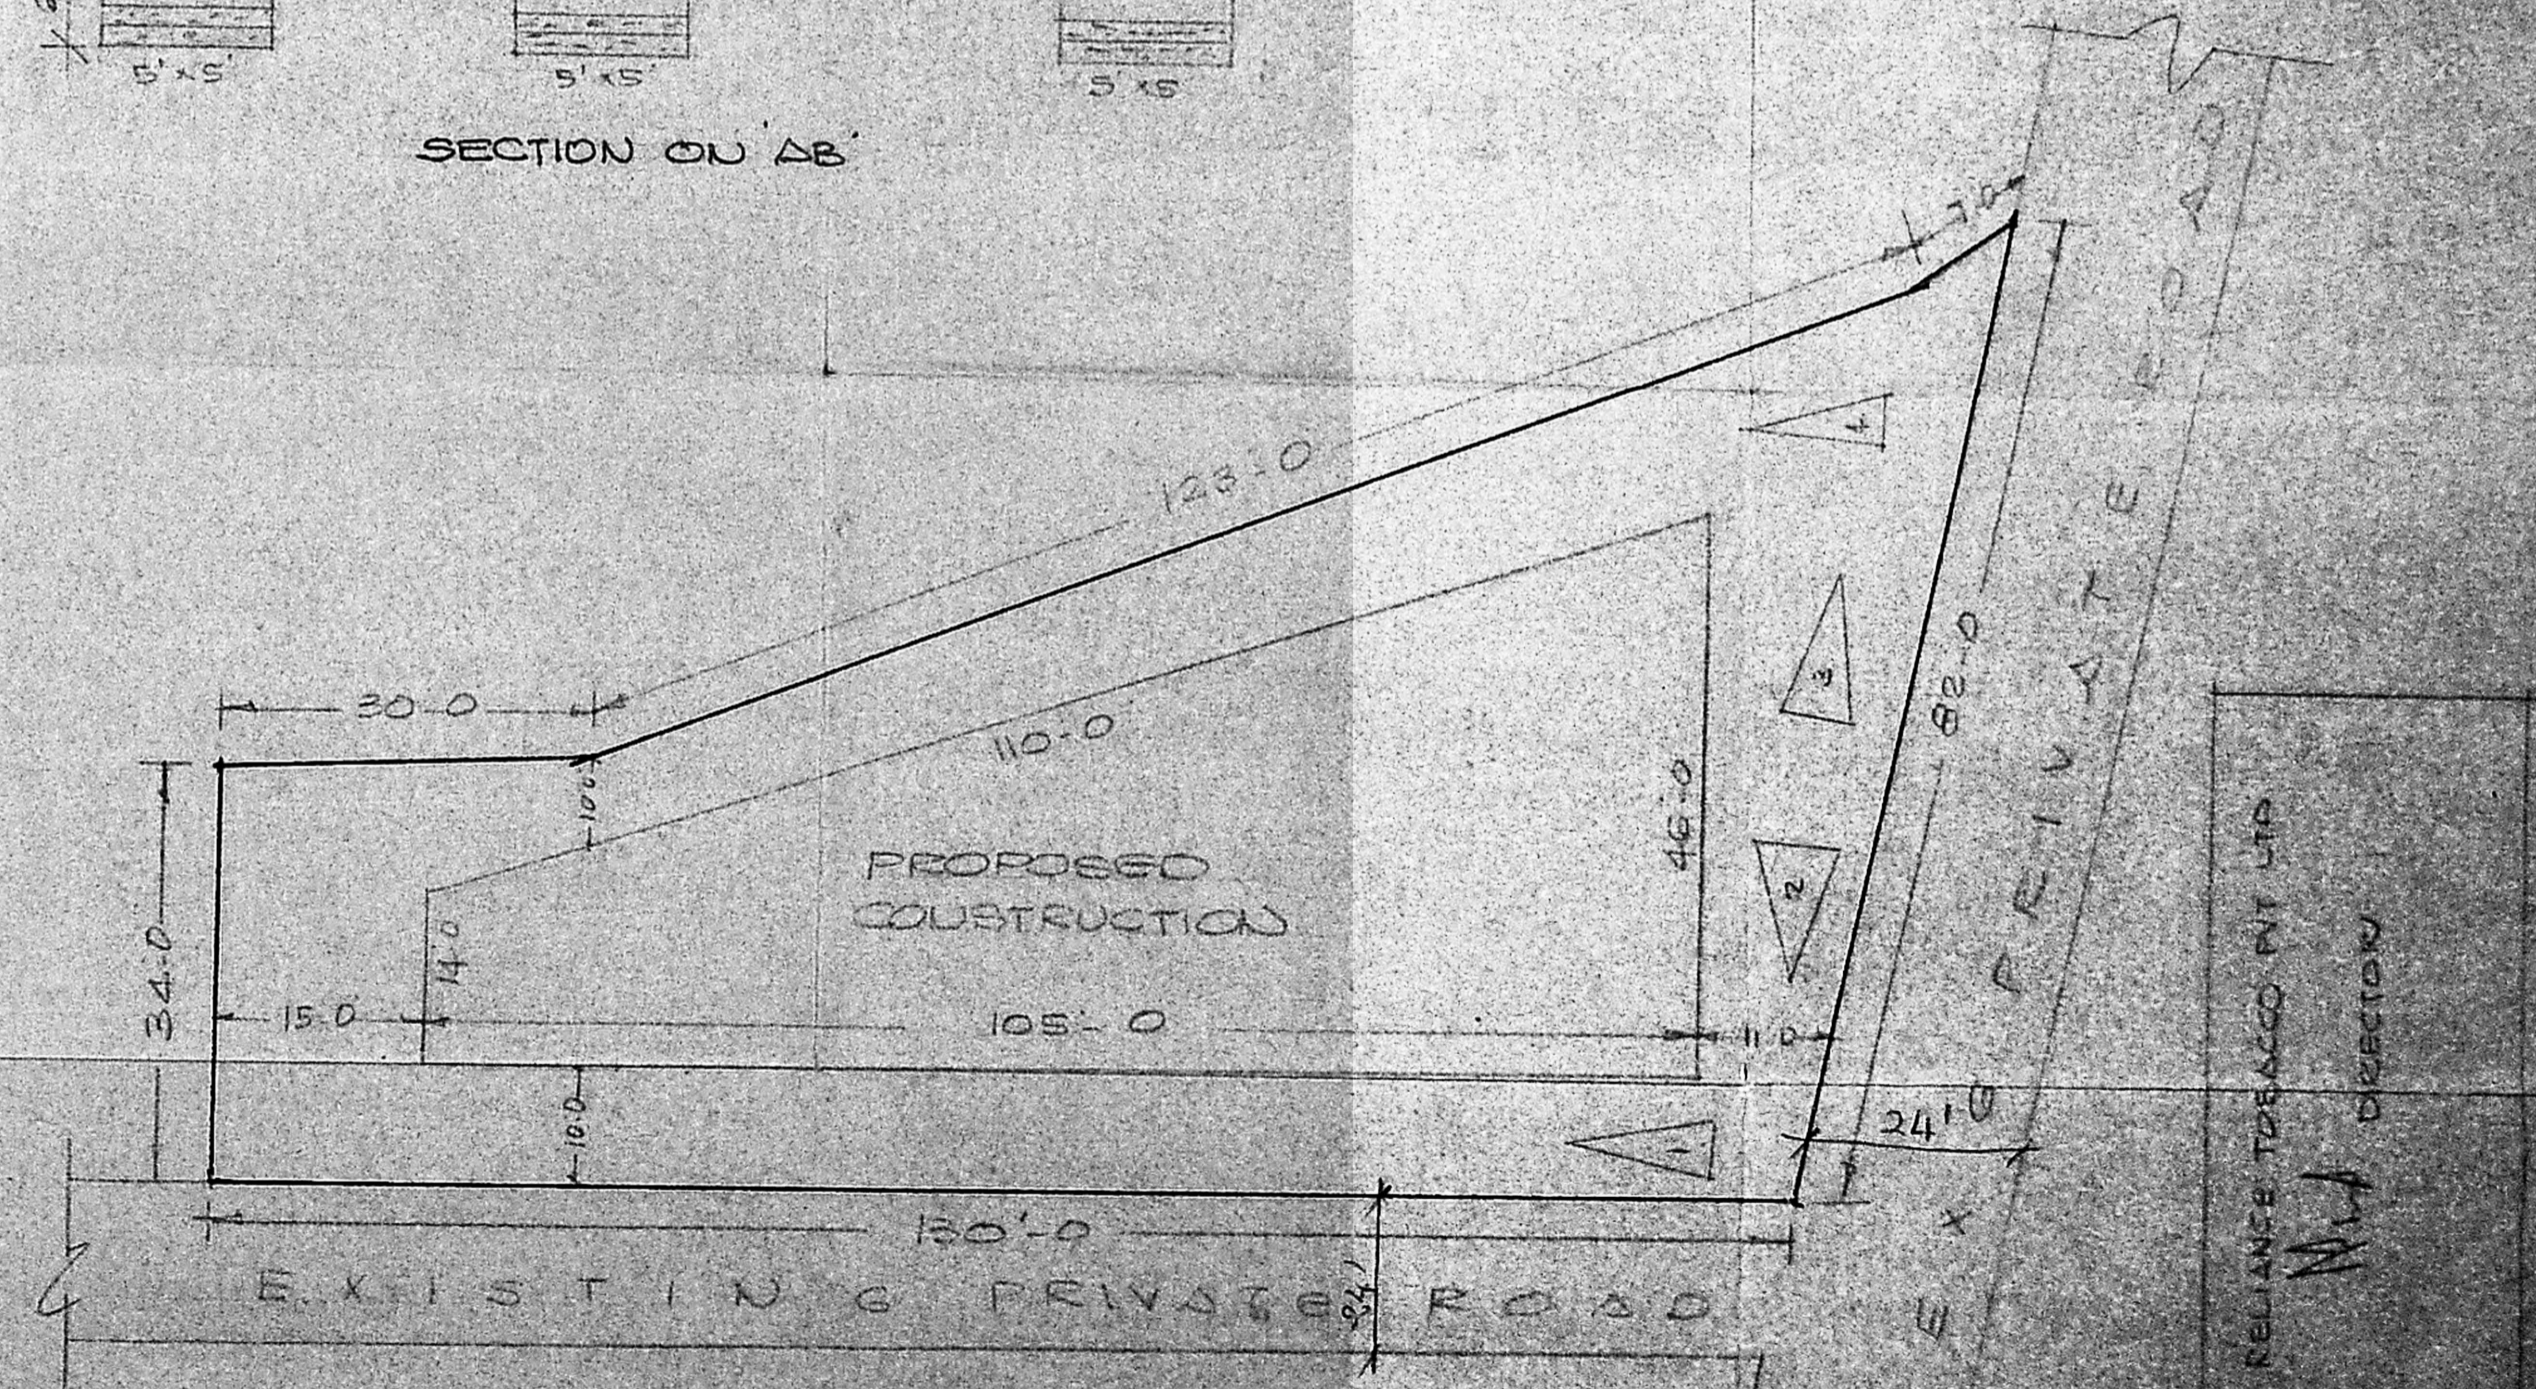

SITE PLAN SCALE: 1" = 16' 0"

FOR REFERENCE TO BEACON PIT LTD
 NOT
 OWNER