



FRONT ELEVATION

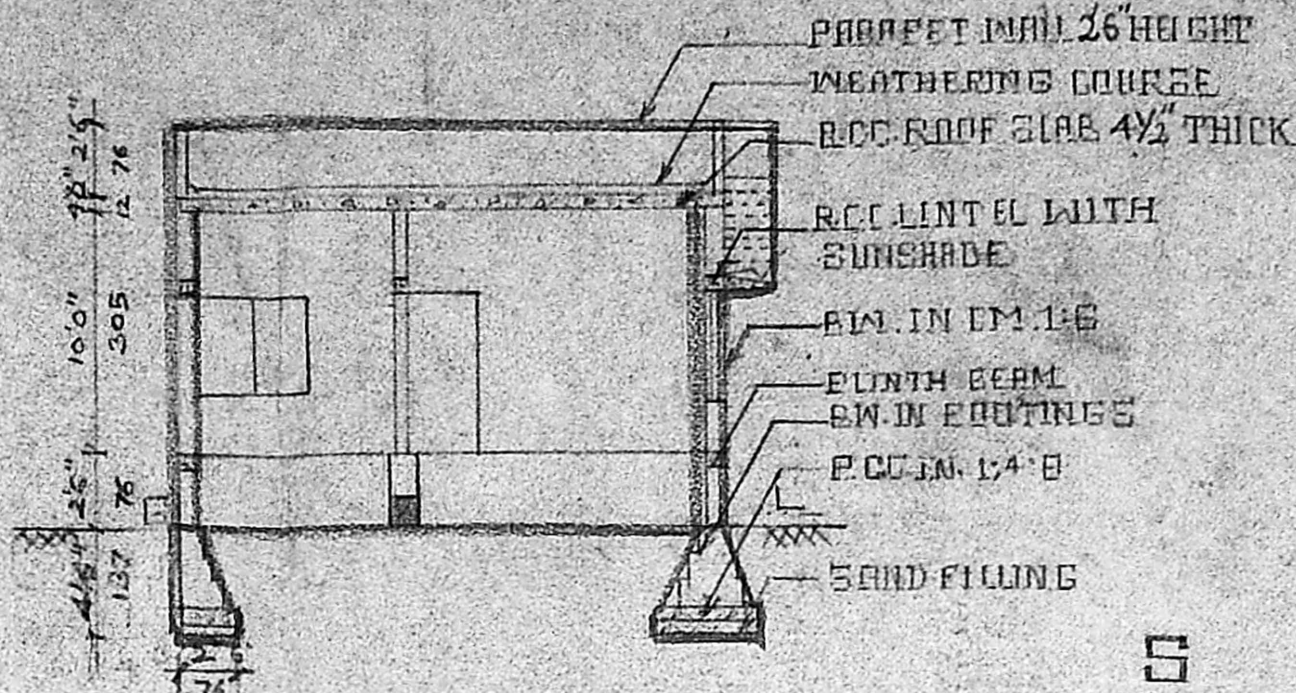

SECTION ON AB

A1 / 26450/91
 28/12/51

Planning Permit No. A1164/92
APPROVED
 SUBJECT TO THE CONDITIONS IN THIS OFFICE LETTER.
 No. A1/26450/91 Date 21/9/51
Srinivas
 FOR MEMBER SECRETARY
 MADRAS METROPOLITAN
 DEVELOPMENT AUTHORITY
 MADRAS - 600 008.

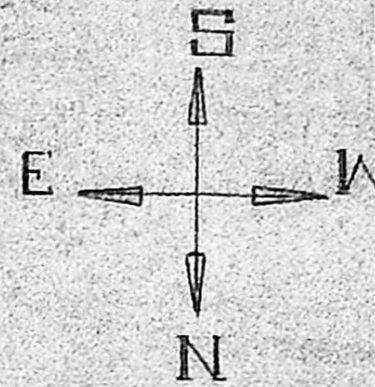

PLAN SHOWING THE PROPOSED CONSTRUCTION IN NO 16, T.S. NO 1/40, BLOCK NO 12, MATHARULANDY COLONY, MATHAKOIL STREET, MADRAS 29.

SCALE 1"=80"

PLOT AREA - 750 SQFT (OR) 69 M²
 PLINTH AREA - 544 SQFT (OR) 51 M²
 PLOT COVERAGE - 72.5%

REFERENCES

D. DOOR PANEALED	3'3" x 6'6"
D. DOOR PANEALED	3'0" x 6'6"
D. DOOR PANEALED	2'6" x 6'6"
W. WINDOW GLAZED	4'6" x 4'0"
W. WINDOW GLAZED	4'0" x 4'0"
V. VENTILATOR	2'0" x 1'6"


COLOR INDEX

PROPOSED	[Hatched Box]
ROAD	[Solid Grey Box]
LAUNDRY	[White Box]


D. Ansal
 OWNER

R. Mohan Rao
 Phone: 440782

R. Mohan Rao, O.C.E.
 LICENSED SURVEYOR
 Corporation of Madras
 REG. No. 14
 AMBATTUR TOWN SHIP
 ALANDUR MUNICIPALITY
 Consulting Engineer & Contractor
 Office: 16, Madhav Road
 T. NAGAR, MADRAS-600 022

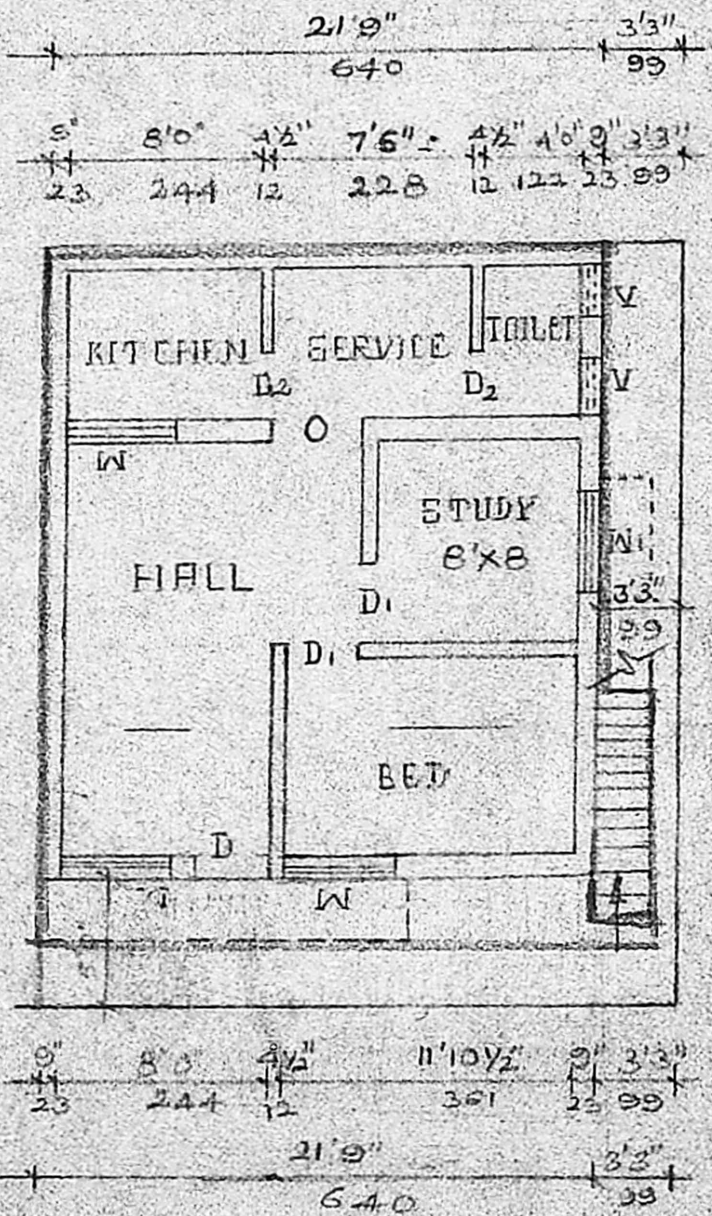

PLAN CUM SITE PLAN

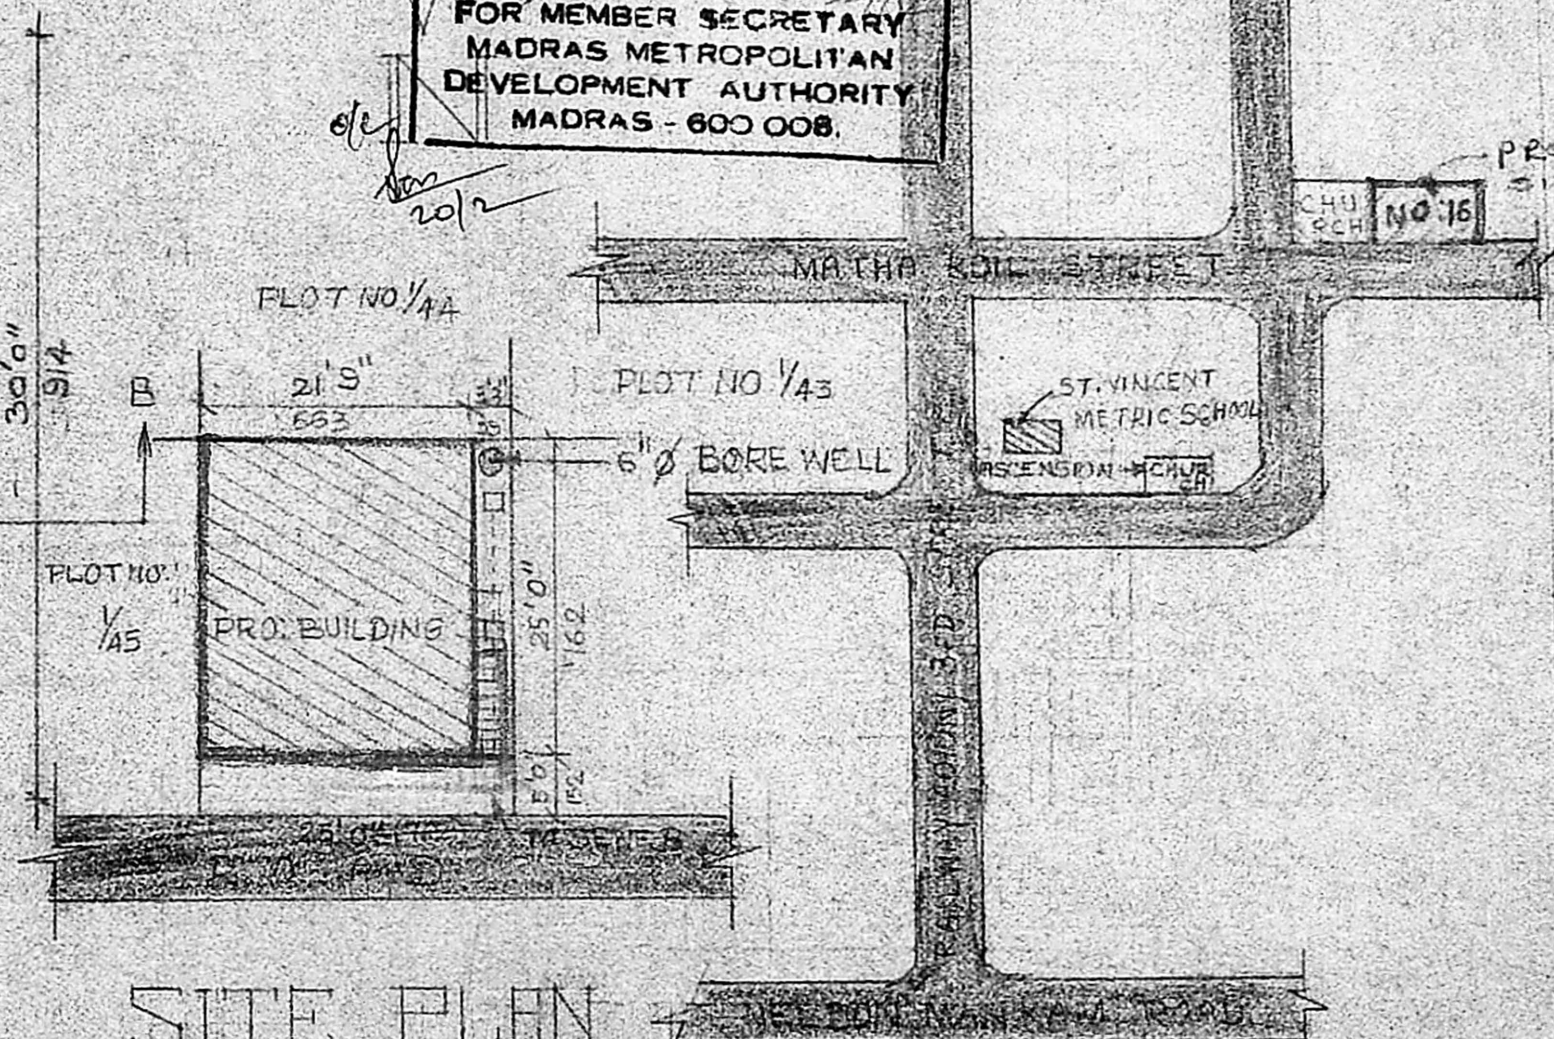

SITE PLAN

SCALE 1"=16'0"

KEY PLAN NOT SCALE.