



ELEVATION

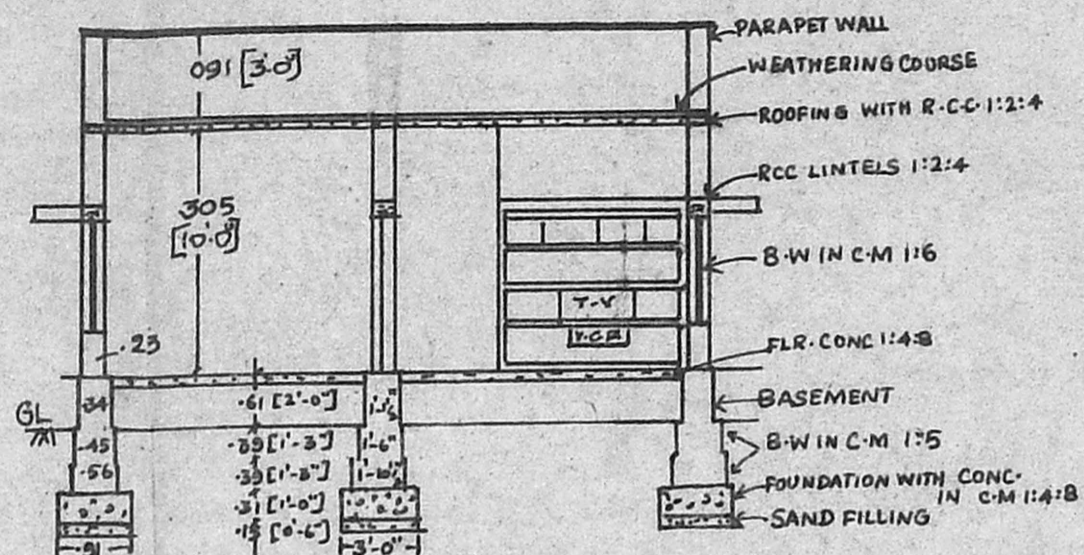

SECTION ON 'AB'

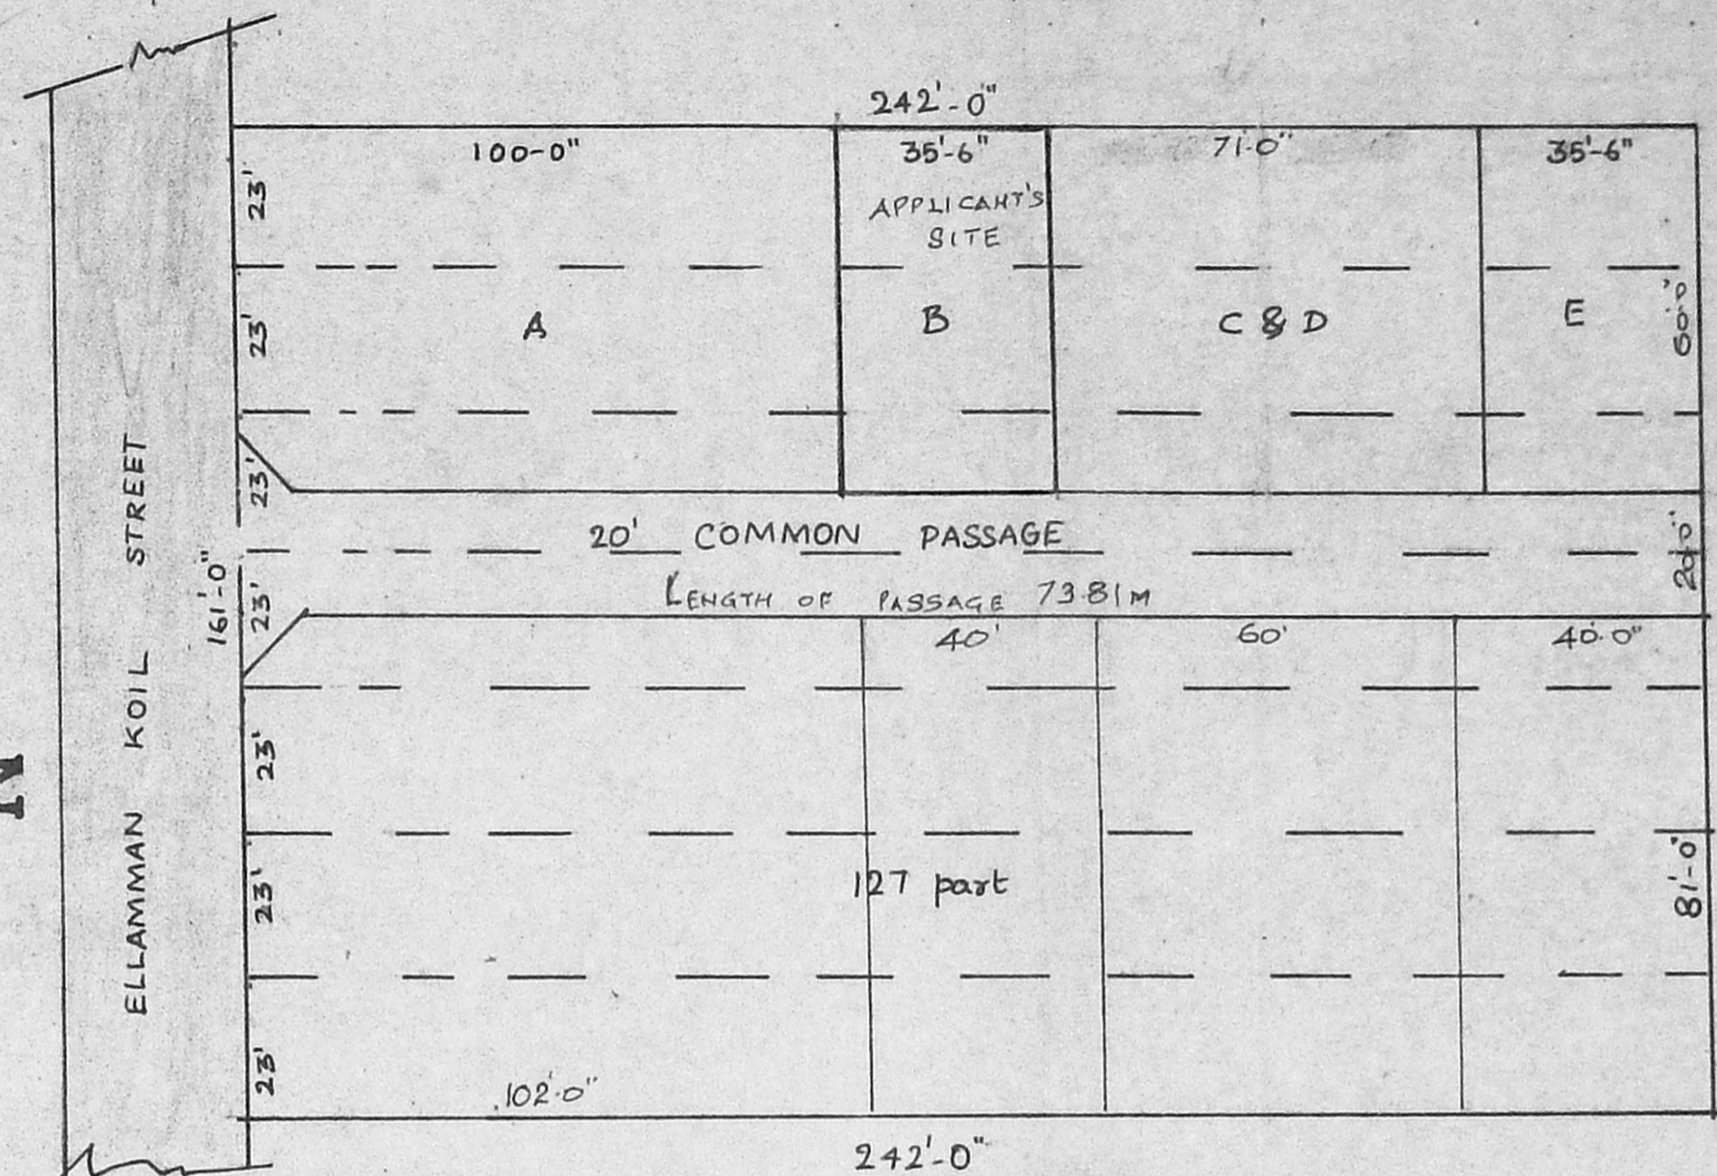

SUBDIVISION PLAN

SCALE - 1" = 33'

- EXG. ROAD
- COMMON PASSAGE
- APPLICANT'S SITE
- PROPOSED BUILDING

SCHEDULE OF JOINERIES	
D - DOOR	... 1.00 X 1.98 [3'3" x 6'6"]
D1 - "	... 0.91 X 1.98 [3'0" x 6'6"]
D2 - "	... 0.76 X 1.83 [2'6" x 6'0"]
W - WINDOW	... 1.37 X 1.22 [4'6" x 4'0"]
W1 - "	... 0.91 X 1.22 [3'0" x 4'0"]
V - VENTILATOR	... 0.91 X 0.61 [3'0" x 2'0"]
V1 - "	... 0.69 X 0.61 [2'3" x 2'0"]
J - RCC JOLLY	... 1.37 X 1.22 [4'6" x 4'0"]

STAIRCASE ; TREAD = 0.25 RISE = 0.17

REFERENCE	
PLOT AREA	... 197.88 m ²
PLINTH AREA	... 93.83 m ²
COVERAGE - 47%	F.S.I. - 0.47


Planning Permit No. A 400/92

APPROVED


SUBJECT TO THE CONDITIONS IN THIS OFFICE LETTER.

No. A 11 26734


FOR MEMBER SECRETARY
MADRAS METROPOLITAN
DEVELOPMENT AUTHORITY
MADRAS - 600 008.

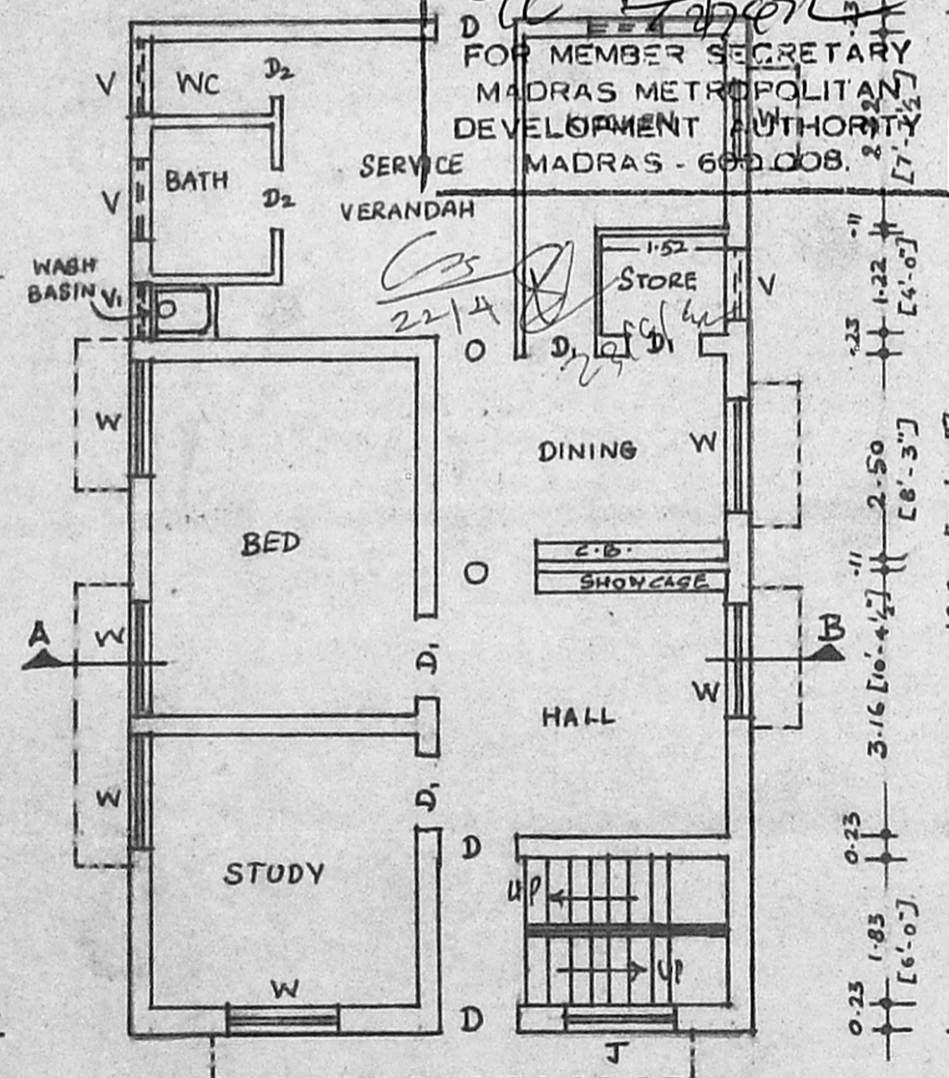

PLAN

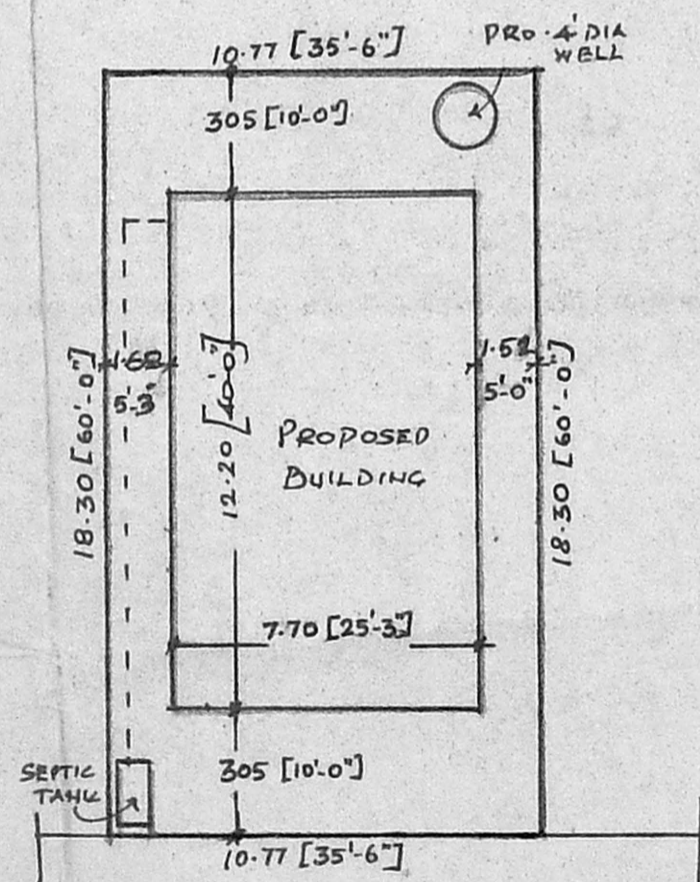

SITE PLAN
SCALE - 1:200

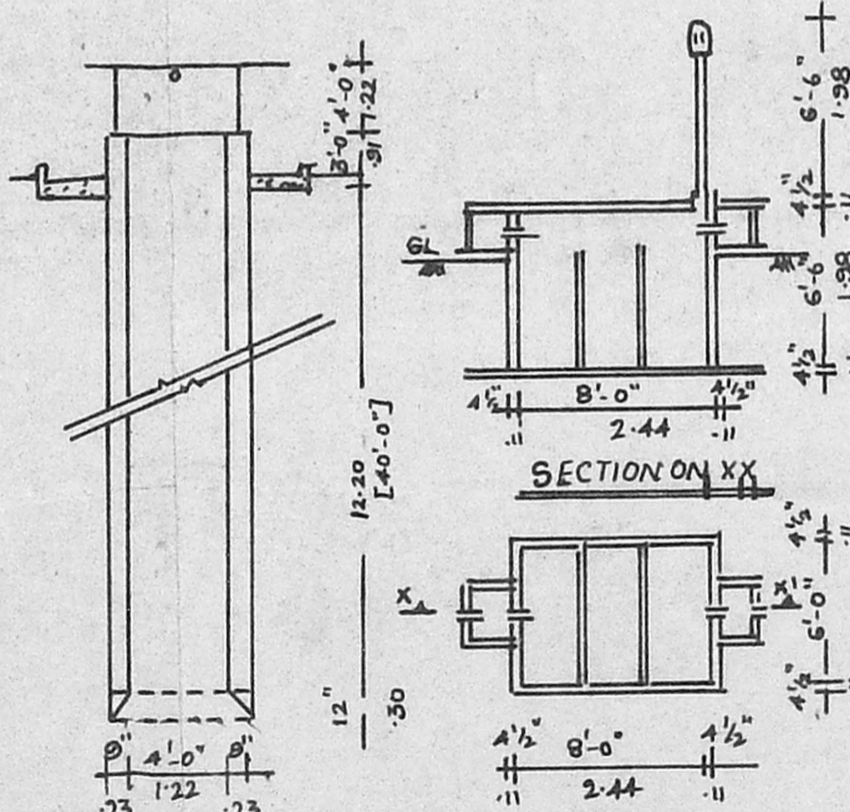

SECTION OF WELL

PLAN OF SEPTIC TANK

PLAN SHOWING THE PROPOSED RESIDENTIAL BUILDING
IN PLOT 'B' R.S. NO. 127 PART OF THIRUVOTTIYUR
VILLAGE AT ELLAIAMMAN KOIL STREET THIRUVOTTIYUR
SCALE - 1:100

C. M. Mathavan

C. M. MATHAVAN,
LICENSED SURVEYOR
THIRUVOTTIYUR MUNICIPALITY,
NO. 935/A, T. H. ROAD,
(Near Municipal Office)
THIRUVOTTIYUR, MADRAS-19,

MRS. BHAVANI
R. Bhavani
OWNER