



PLAN SHOWING THE PROPOSED HOUSE & REGULARISATION OF SUB-DIVISION
 IN PLOT NO. 2 AT VELLALA STREET II LANE, T.S. NO. 94/10, BLOCK NO. 15,
 AYANAVARAM, DIVISION NO. 37, CORPORATION OF MADRAS
 SCALE: 1"=8'-0" (CM. 100 CM) 1"=33'-0" (CM. 4000 CM)

PRO: WORK ROADS SITE BOUNDARY

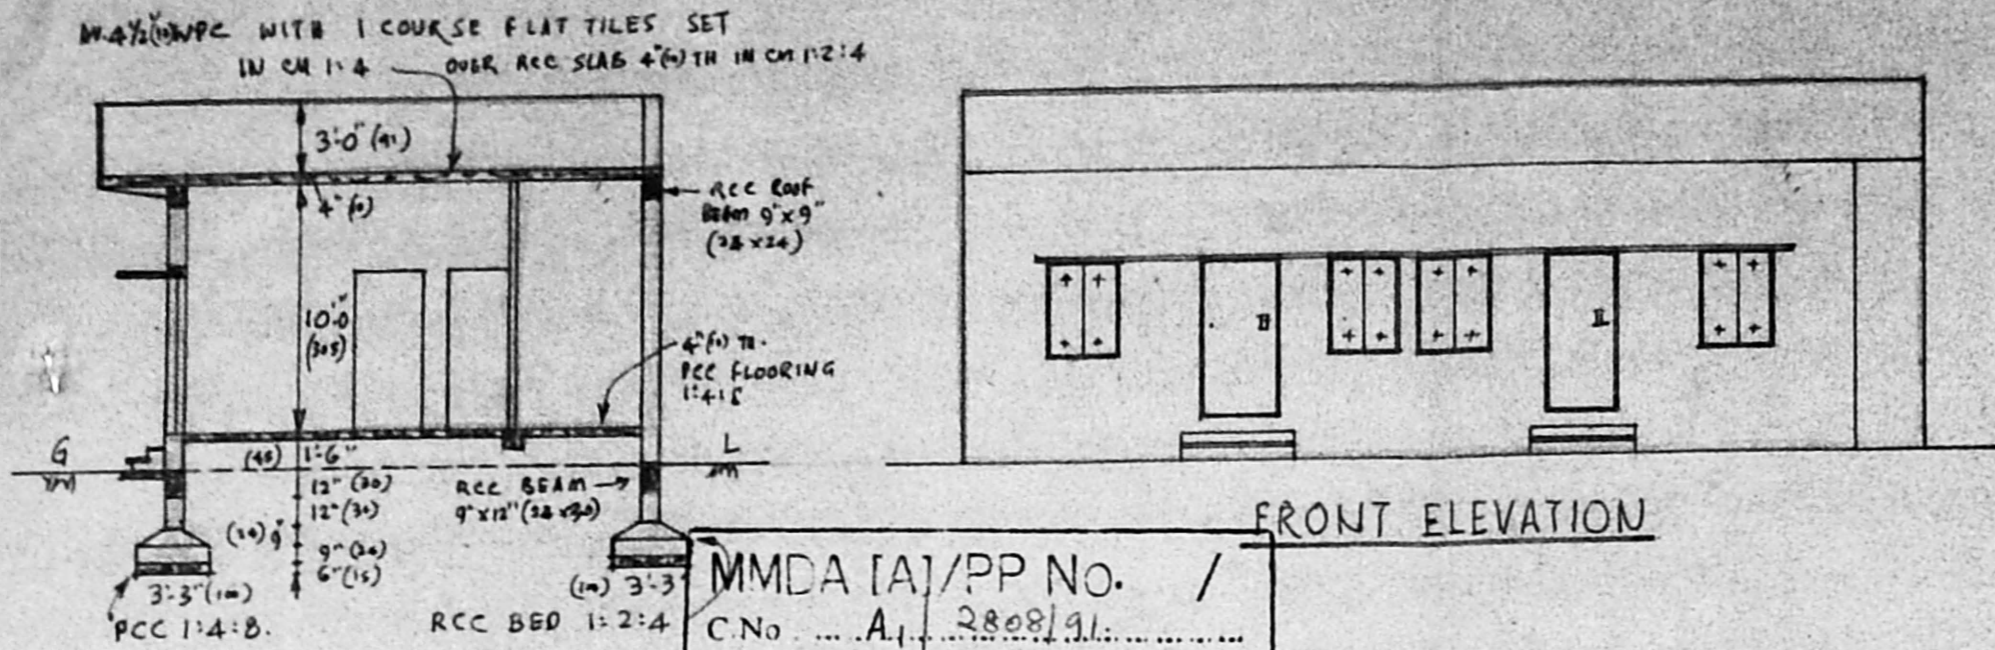

SECTION AB

MMDA [A]/PP No. /
 C.No. A. 2808/91.
 Assl.
 Security
 PART I 12/4/91.
 PART II
 A.P. D.P.

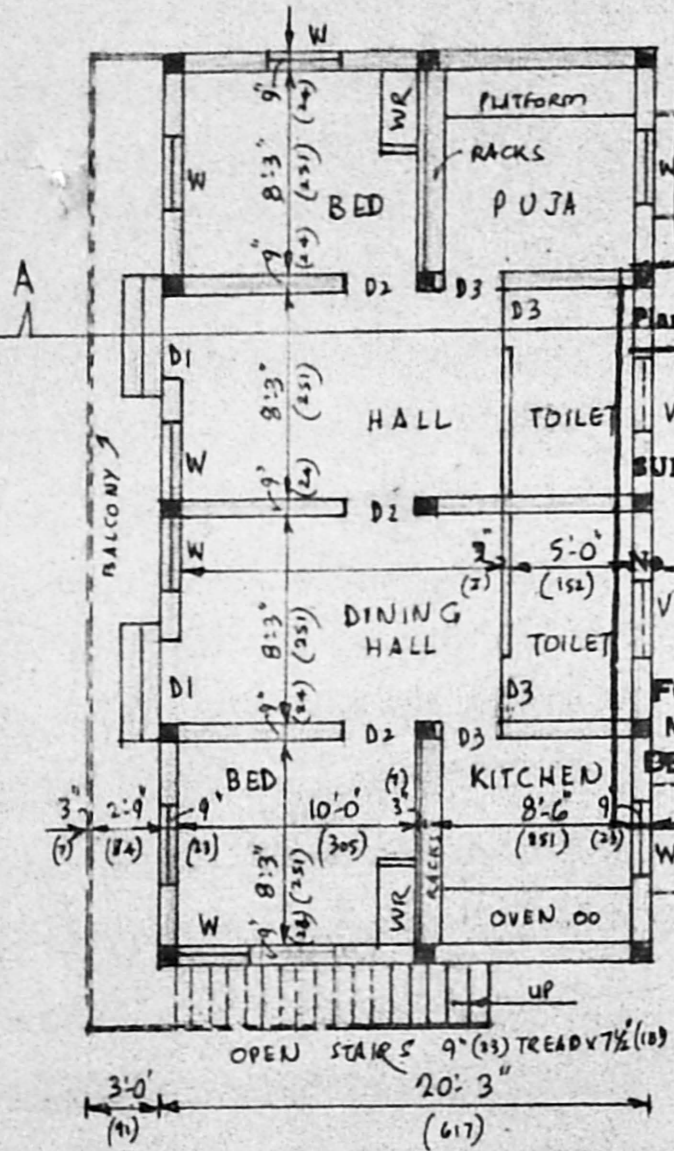


PLAN

FRONT ELEVATION


SPECIFICATION

PCC 1:4:8 FOR MAT BELOW COL. BED. RCC WORK IN CM 1:2:4
 BRICK WORK IN CM 1:1:6; PLASTERING: WALLS 1/2" TH. IN CM 1:1:5;
 CEILING 1/2" TH. IN CM 1:1:3 AND FLOORING 3/4" TH. IN CM 1:1:3; WPC
 4" (10) TH. IN CM 1:2 WITH 1 COURSE FLAT TILES SET IN CM 1:1:3
 DOORS: D1: 3'-3" X 6'-6" (100 X 200) D2: 3'-0" X 6'-6" (90 X 200)
 WINDOWS: W: 3'-0" X 4'-0" (90 X 120) D3: 2'-6" X 6'-6" (76 X 200)
 VENTILATOR: V: 3'-0" X 2'-0" (90 X 60) WARDROBE: WK: 3'-0" X 6'-0" (90 X 182)
 PLOT AREA: 2788 SFT (259.0 SQM) PLINTH 745 SFT (69.2 SQM)
 PC: 27%

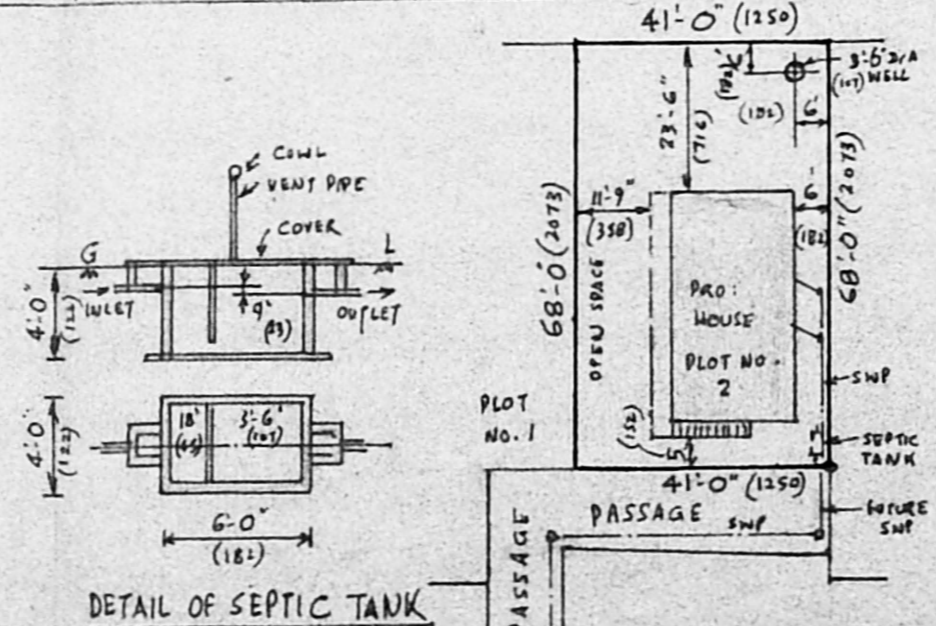


DETAILS FOR WELL

DETAIL OF SEPTIC TANK

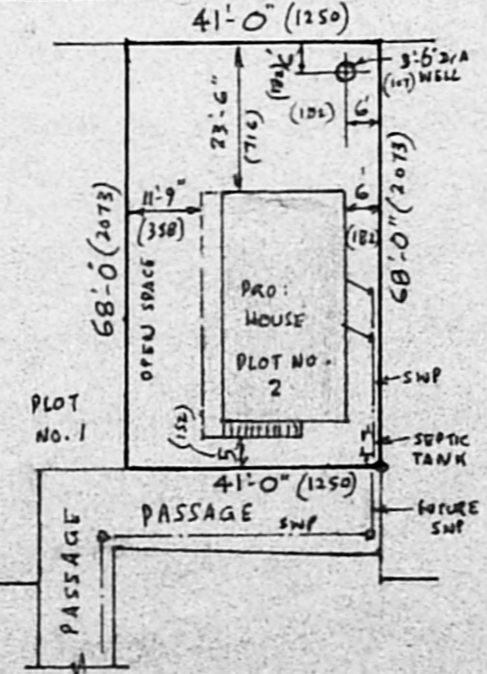


SITE PLAN

SCALE: 1"=400

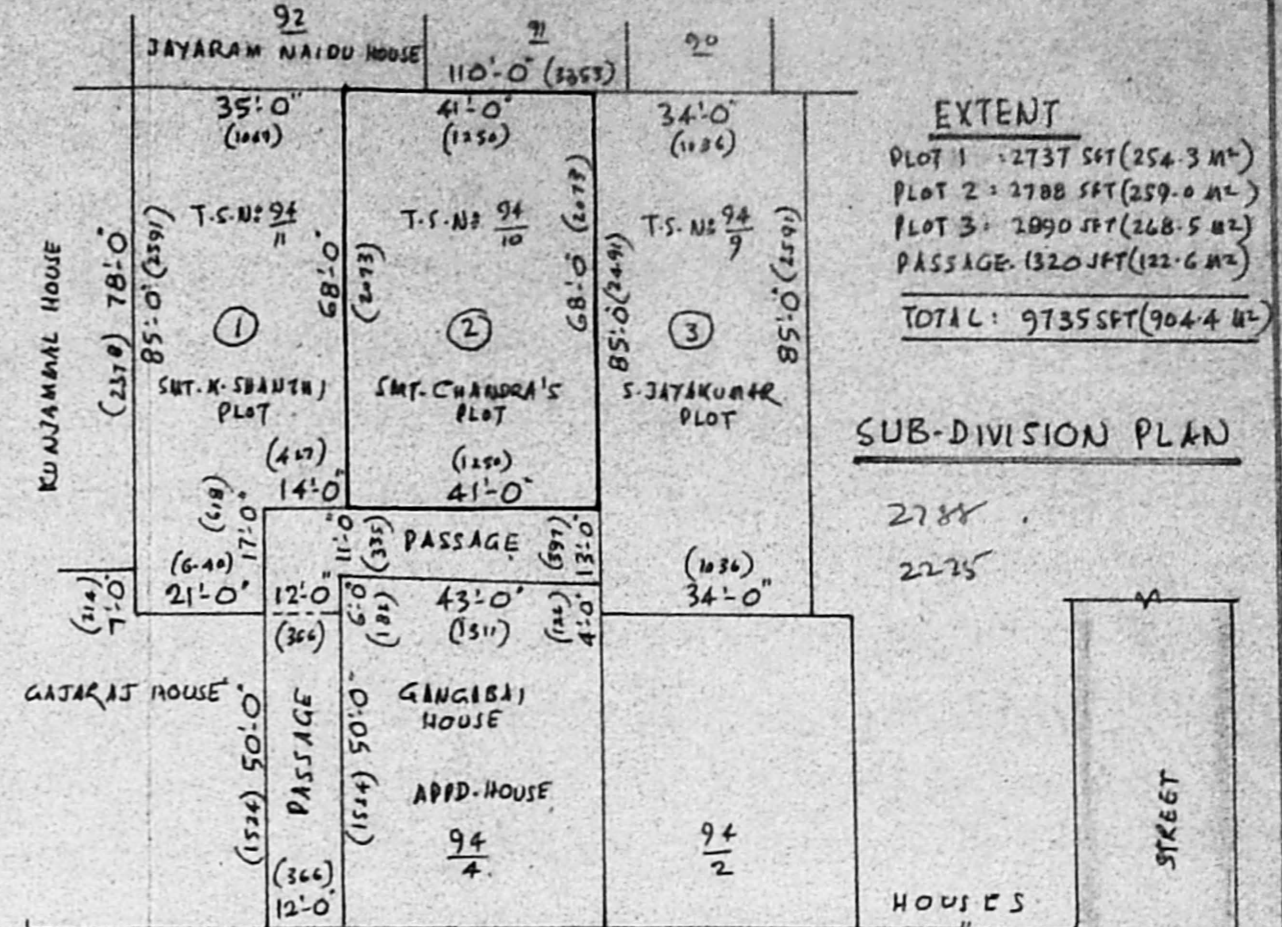

EXTENT
 PLOT 1: 2737 SFT (254.3 M²)
 PLOT 2: 2788 SFT (259.0 M²)
 PLOT 3: 2890 SFT (268.5 M²)
 PASSAGE: 1320 SFT (122.6 M²)
 TOTAL: 9735 SFT (904.4 M²)

SUB-DIVISION PLAN

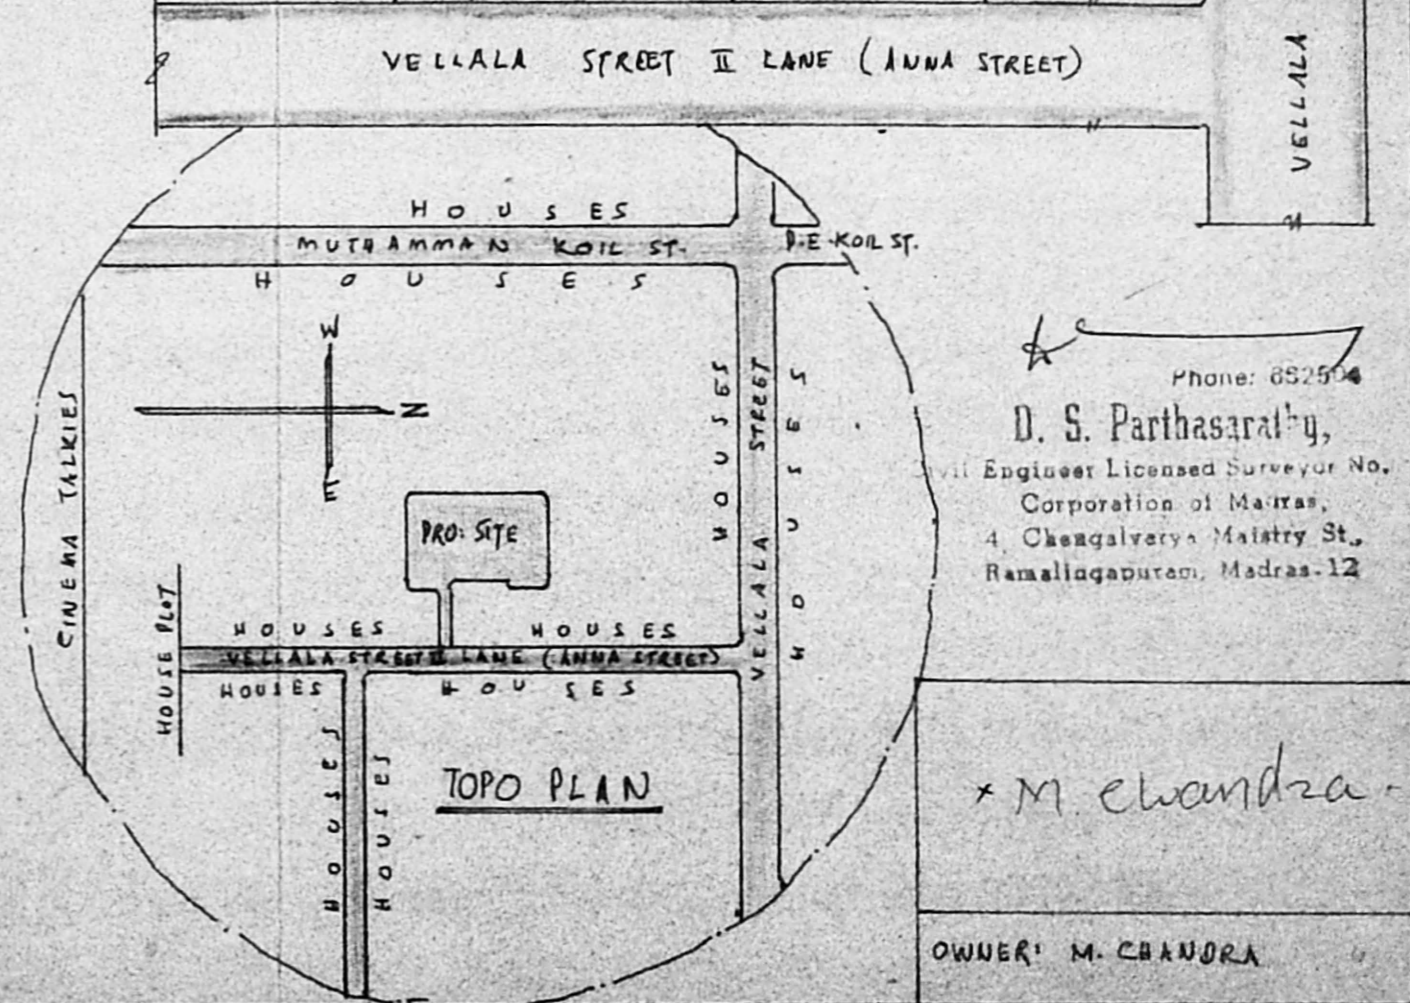

TOPO PLAN

Phone: 682506
 D. S. Parthasarathy,
 Engineer Licensed Surveyor No. ...
 Corporation of Madras,
 4, Changanallur Malatry St.,
 Ramalingapuram, Madras-12

* M. Chandrasekhar
 OWNER: M. CHANDRA