




SCHEDULE OF JOINERY

D	DOOR	33'x7'0"	100x210
D	DOOR	30'x7'0"	91x210
W	WINDOW	6'0"x4'6"	183x137
W	WINDOW	4'0"x4'6"	122x137

REFERENCE

PLOT AREA	SFT	SM
2497	231.97	
PLINTH AREA	625	58
F.S.I	0.25%	
COVERAGE	25%	

COLOUR INDEX

-  PROPOSED
-  EXG ROAD'S
-  SITE BOUNDARY

OFFICE USE

Cu S @ m
E Sribhushan

OWNER'S SIGNATURE


M. Palani
M. PALANI, D.C.E
LICENSED SURVEYOR
TAMBARAM MUNICIPALITY
26, Velacheri Main Road
MADRAS-600 073

LICENSED SURVEYOR ...


PLAN SHOWING THE PROPOSED CONSTRUCTION OF HOUSE IN P.NO-14

S.NO-177-1 (PE) NEW NO140 OLD NO174 RAJAKILPAKKAM, SAIDAPET


TALUK, CHENGAI ANNA DISTRICT.

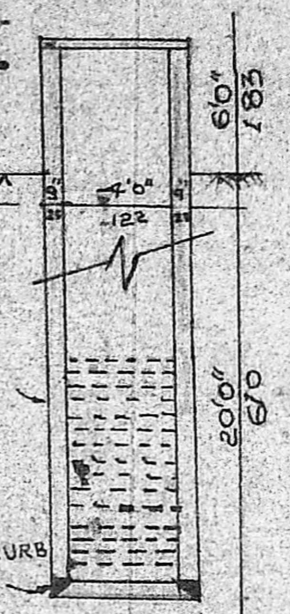


SECTION OF WELL

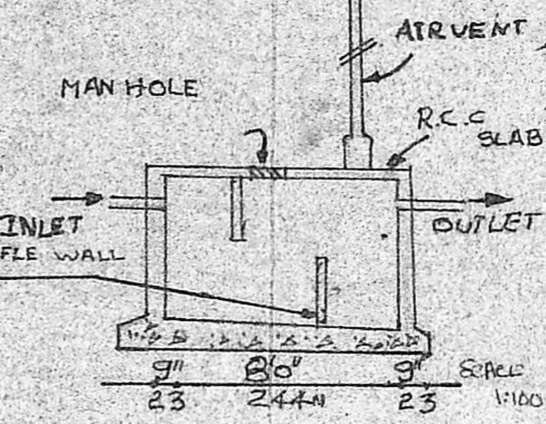


SECTION OF SEPTIC TANK

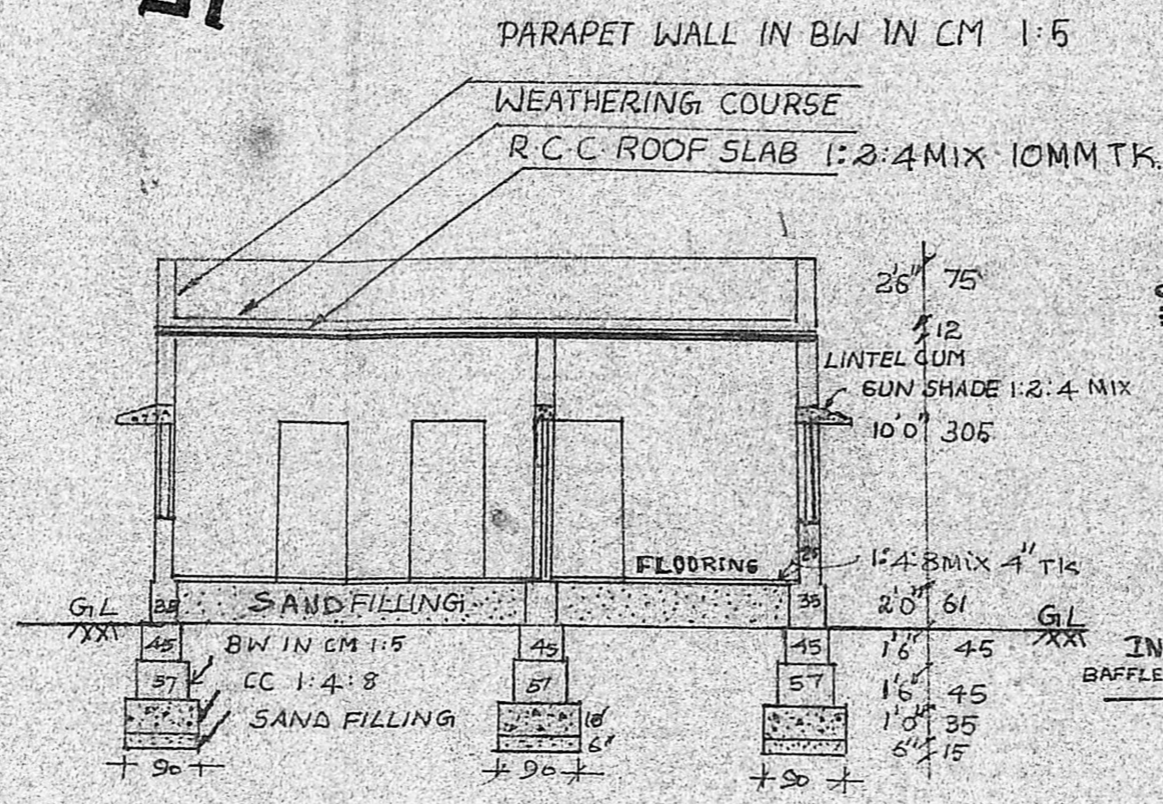


SECTION ON AA' (SCALE 1:100)

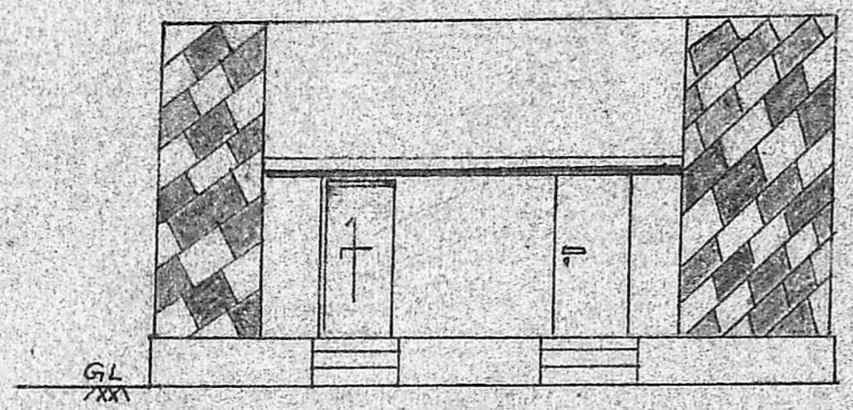

FRONT ELEVATION

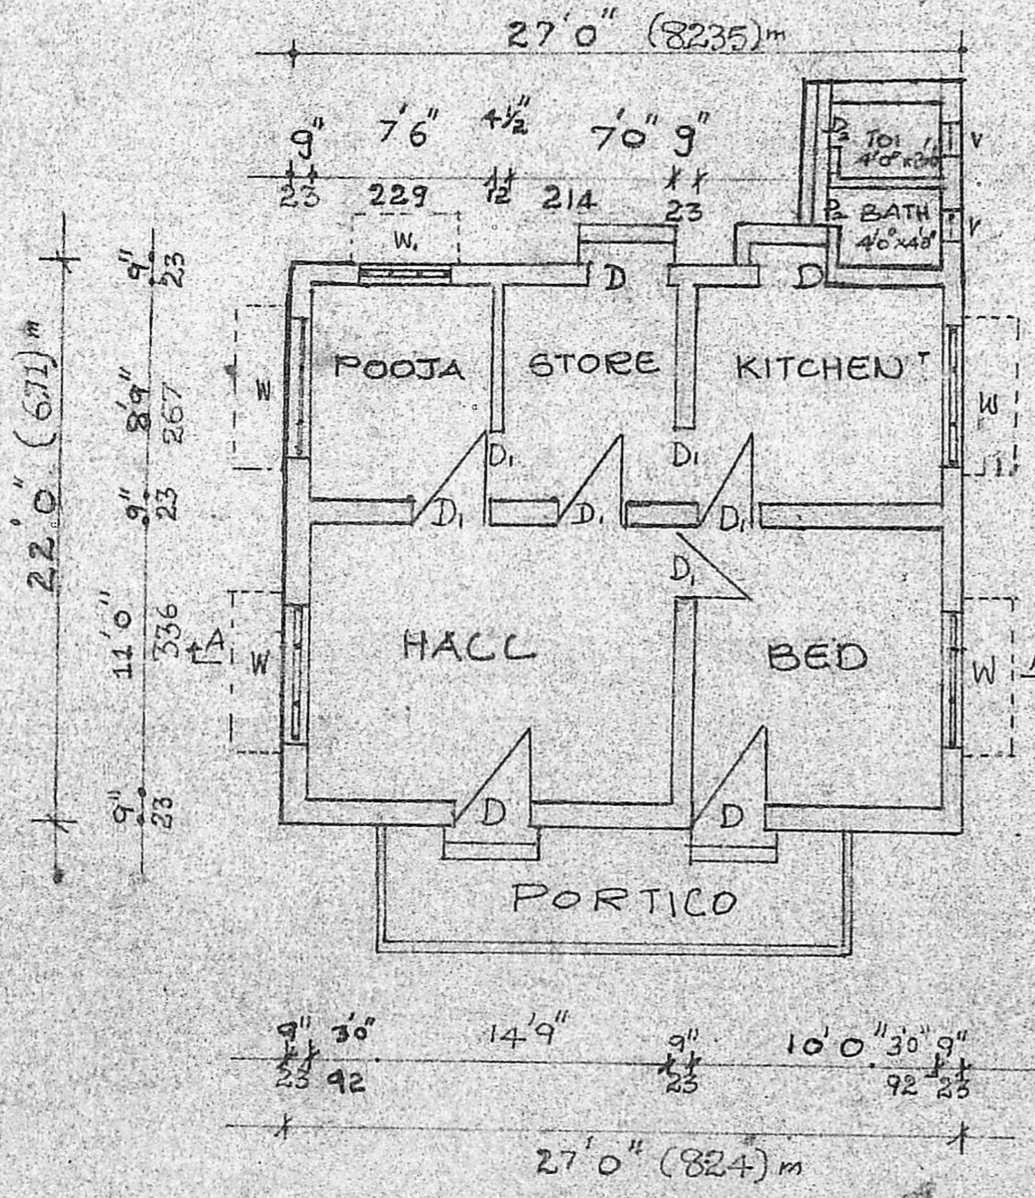

PLAN SCALE 1:100

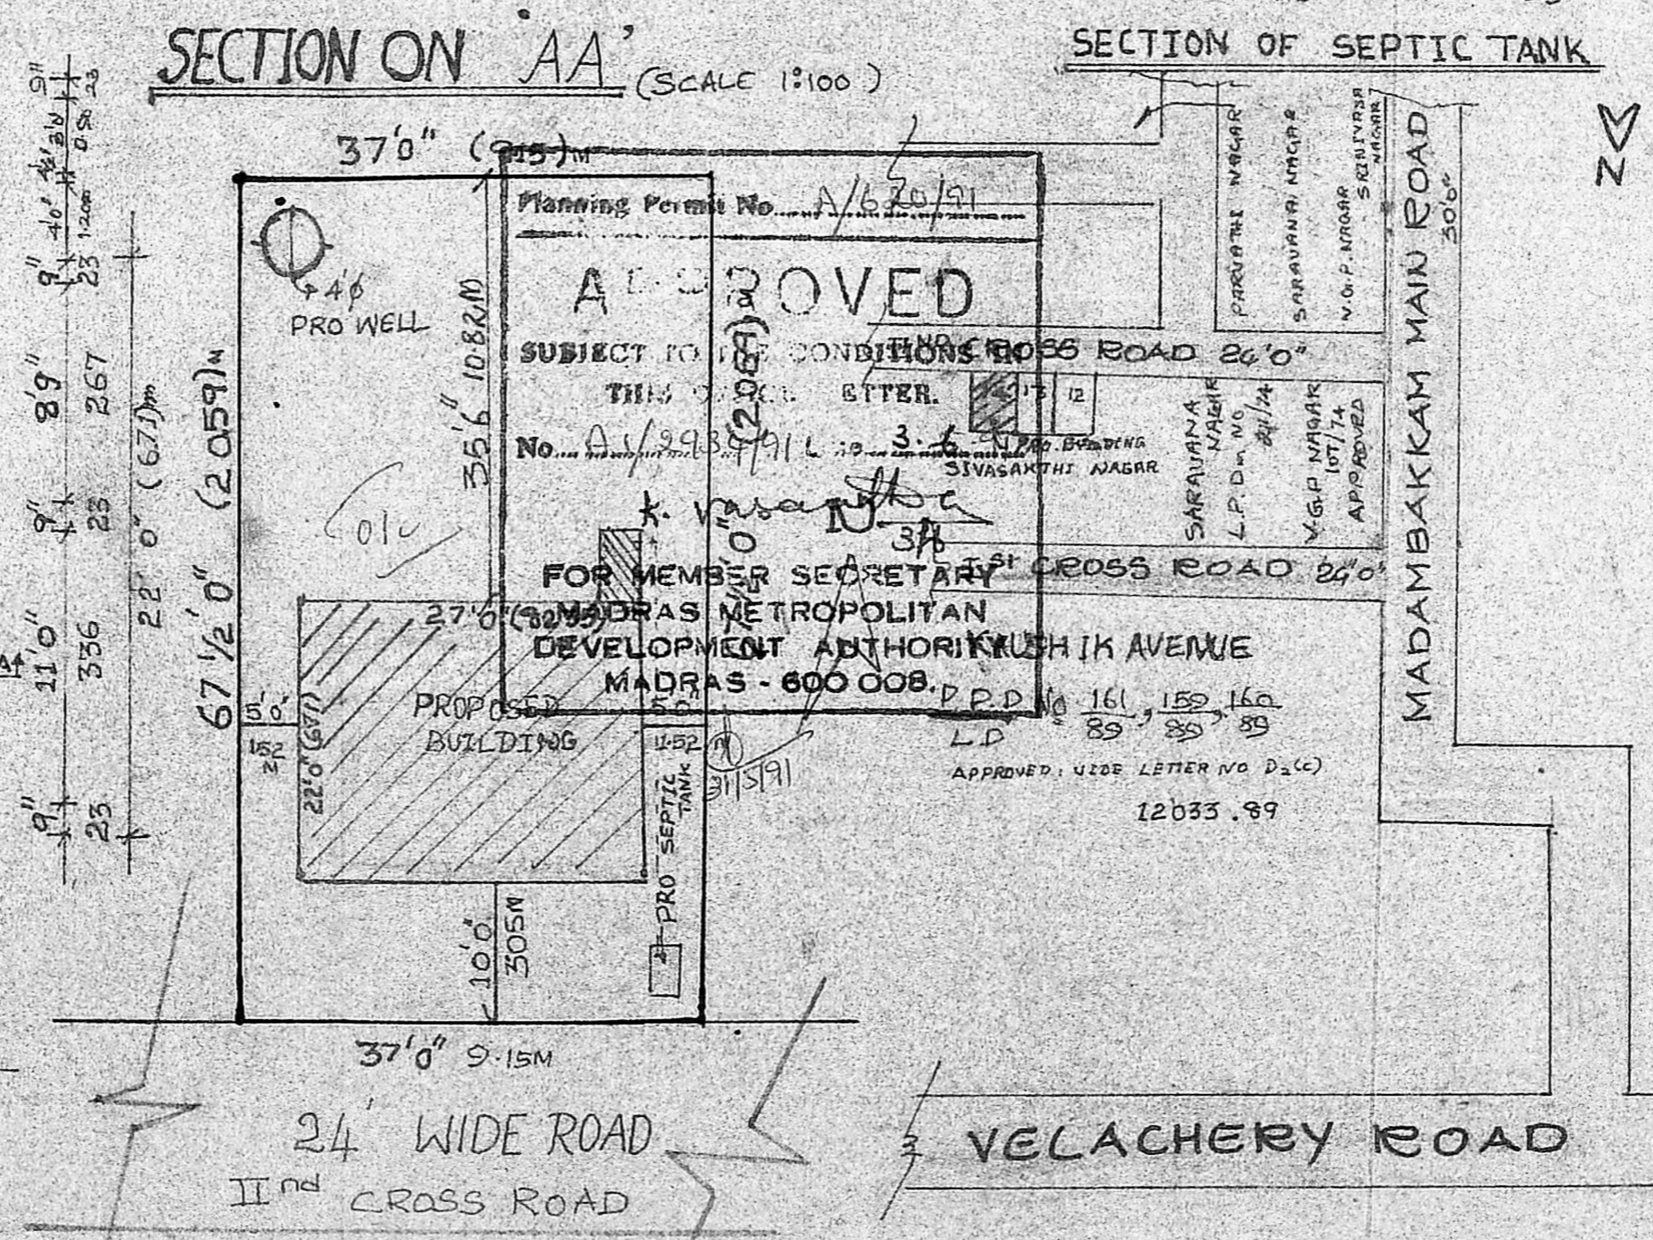

SITE PLAN SCALE 1:200

KEY PLAN (NOT TO SCALE)