

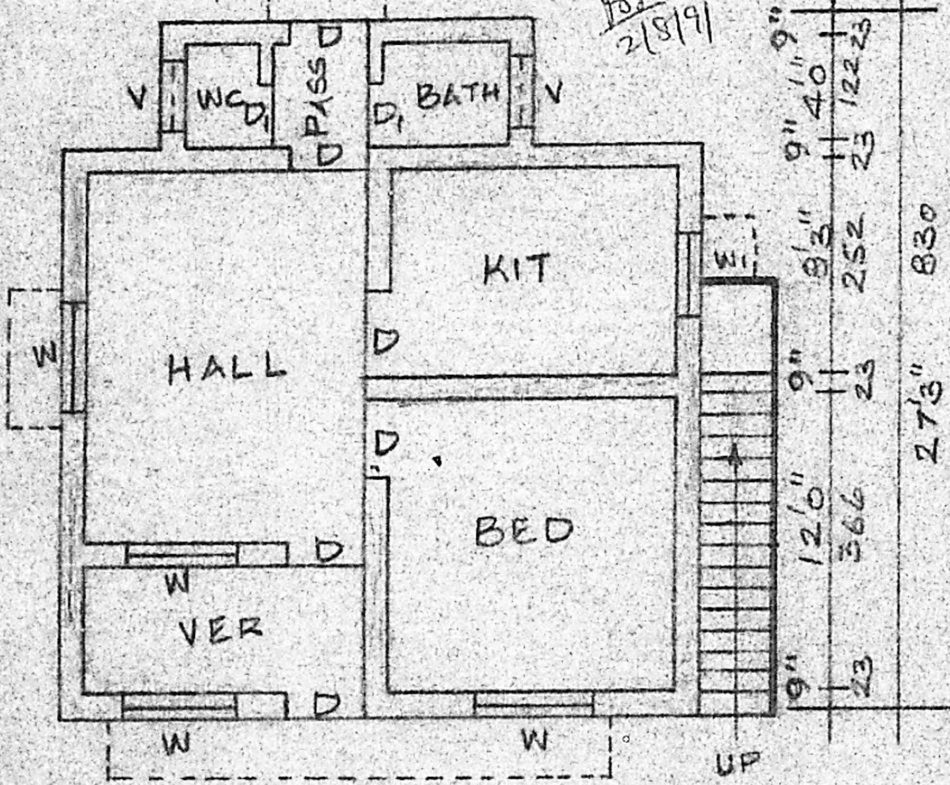



Planning Permit No. A/848/91
APPROVED
 SUBJECT TO THE CONDITIONS IN THIS OFFICE LETTER.
 No. A/3580/91 Date 6-8-91
ok. Saravan
 143 618
 FOR MEMBER, SECRETARY
 MADRAS METROPOLITAN
 DEVELOPMENT AUTHORITY
 MADRAS-600 008.

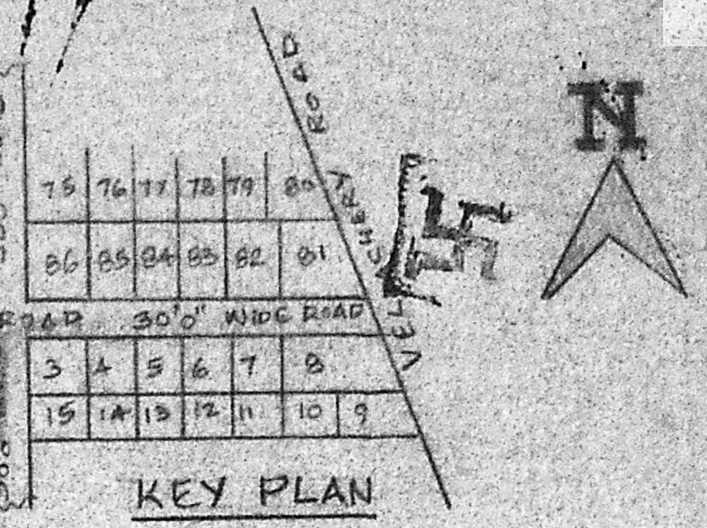

4 1/2" THK RCC ROOF SLAB 1:2:4 WITH W. COURSE

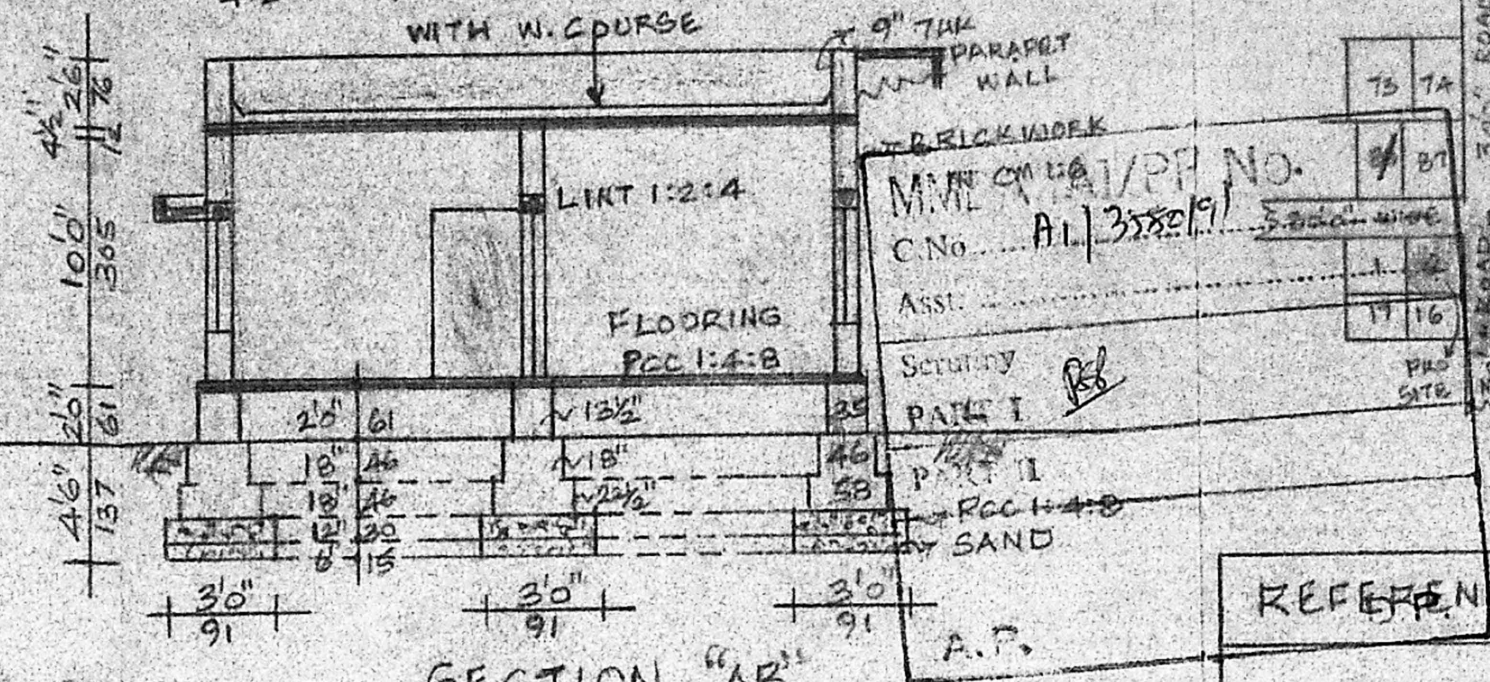


PLAN

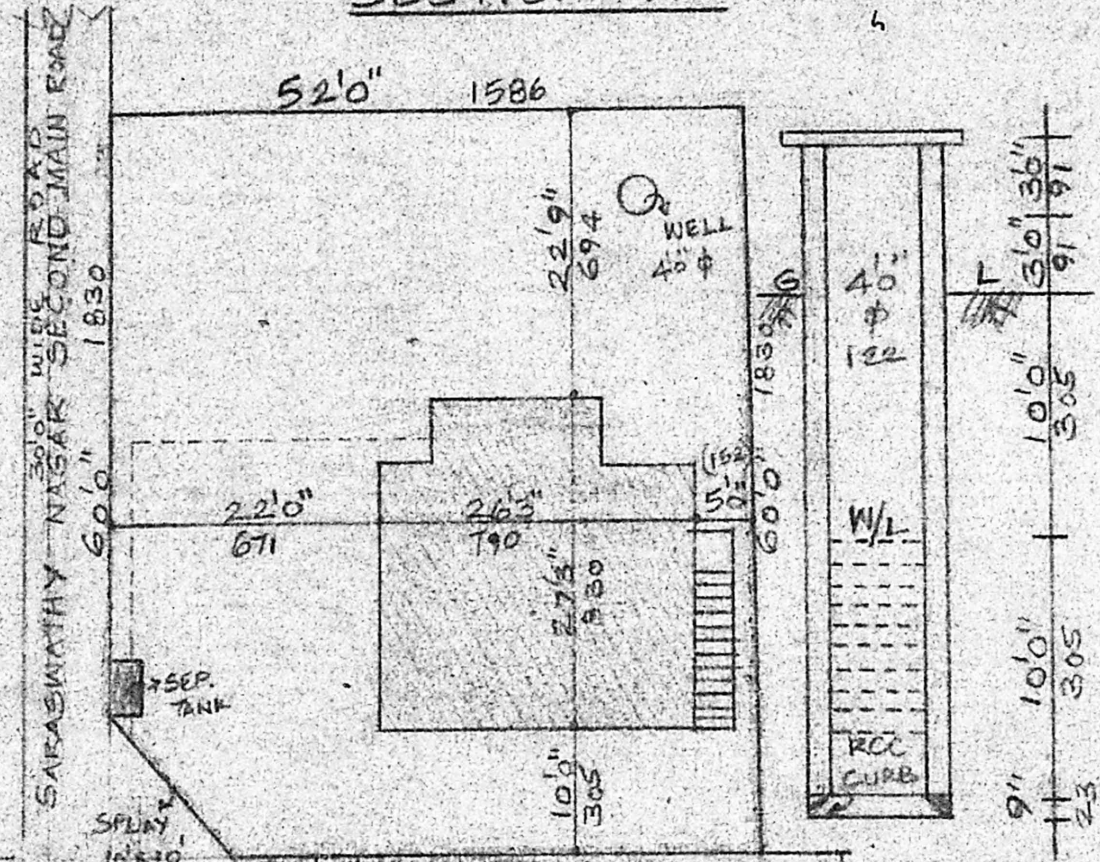


WELL SECTION

SARASWATHY NAGAR 7th CROSS STREET 30' WIDE ROAD

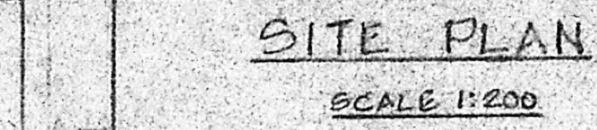

SITE PLAN

SCALE 1:200

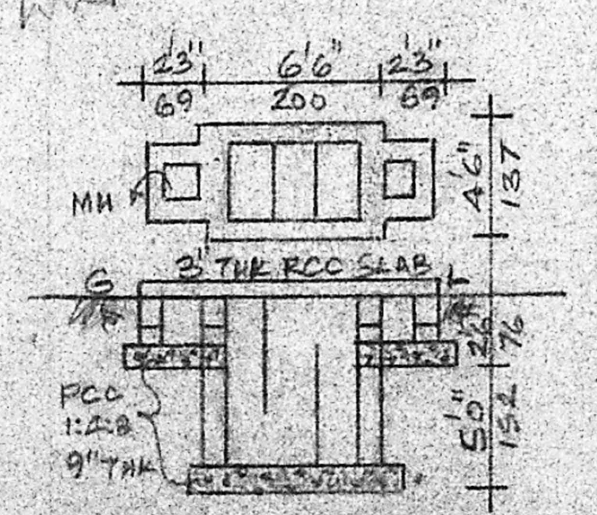

SEP. TANK DETAILS

STAIRCASE DETAILS

WIDTH	3'0"
RISE	7"
TREAD	10"

REFERENCE	FT. IN	CMS	AREA	SQFT	SQ.M
D DOOR	33" x 66"	100 x 200	PLOT	3180	2861
D _i DOOR	26" x 66"	76 x 200	PLINTH	6583	6115
W WINDOW	46" x 46"	137 x 137			
W _i WINDOW	30" x 46"	91 x 137	PLOT COVERAGE	20%	
V VENT	30" x 26"	91 x 61	F.S.I.	0.20	

PROPOSED CONSTRUCTION AT
 PLOT NO. 2, IN S. NO. 24/1, V. NO. 15A
 MADIPAKKAM MADURA PUZHIWAKKAM
 VILLAGE (ANDAL NAGAR EXTENSION)
 SARASWATHY NAGAR 7th CROSS STREET,
 ULLAGARAM TOWN PANCHAYAT,
 MADRAS. SCALE 1:100

C. Ganesan
 1.1.91

C. GANESAN.
 LICENSED SURVEYOR

Alandur Municipality, Tambaram Municipality and
 Ambattur Municipal Township
 159, KANUVVEGAR STREET, ADAMPAKKAM
 MADRAS-600 088. Phone: 432828

LICENSED SURVEYOR.