



Scouty plan
A/584/91
19/10/91

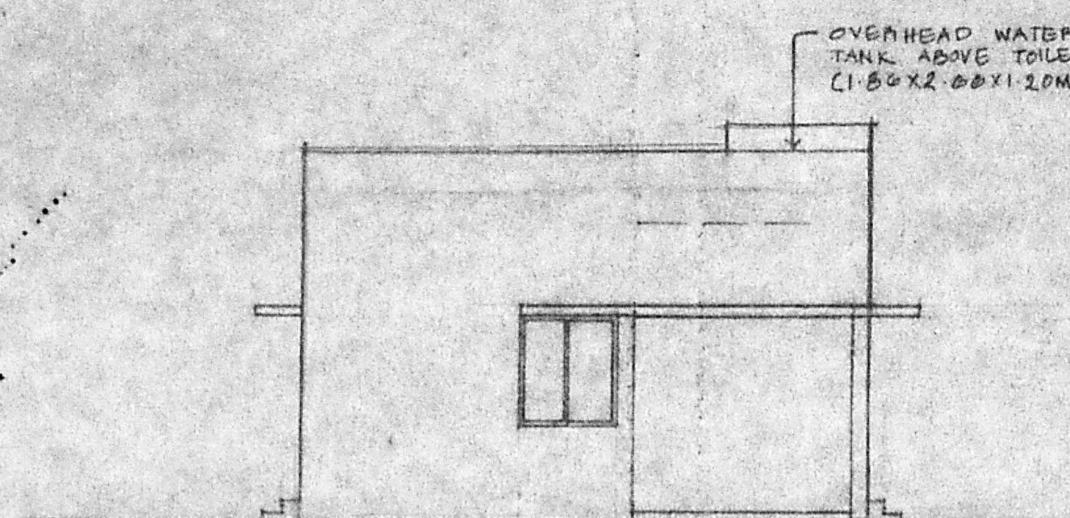


NORTH SIDE ELEVATION

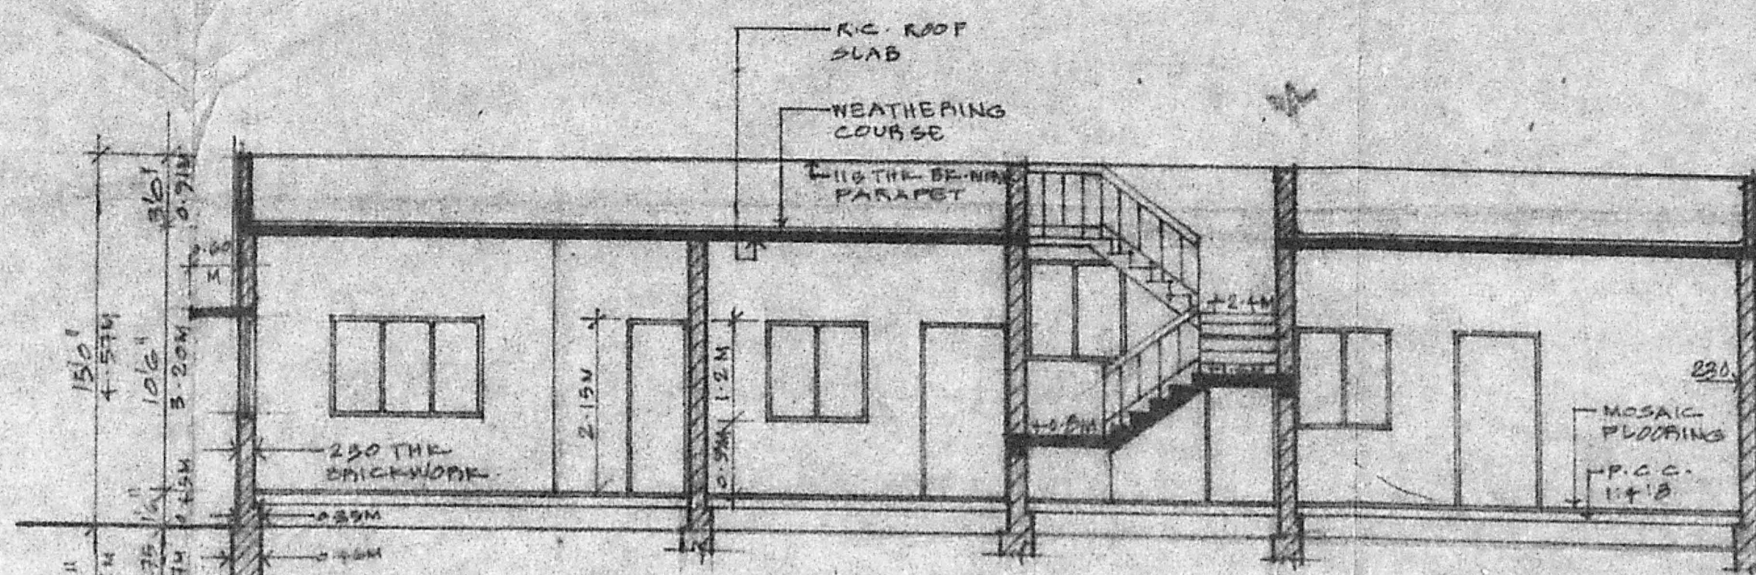

SECTION R R

Planning Permit No. A/12/19/91
APPROVED
SUBJECT TO THE CONDITIONS IN THIS OFFICE LETTER.
No. A/584/91 Date 2.10.91
Sarav
2.10.91
FOR MEMBER SECRETARY
MADRAS METROPOLITAN
DEVELOPMENT AUTHORITY
MADRAS - 600 008.

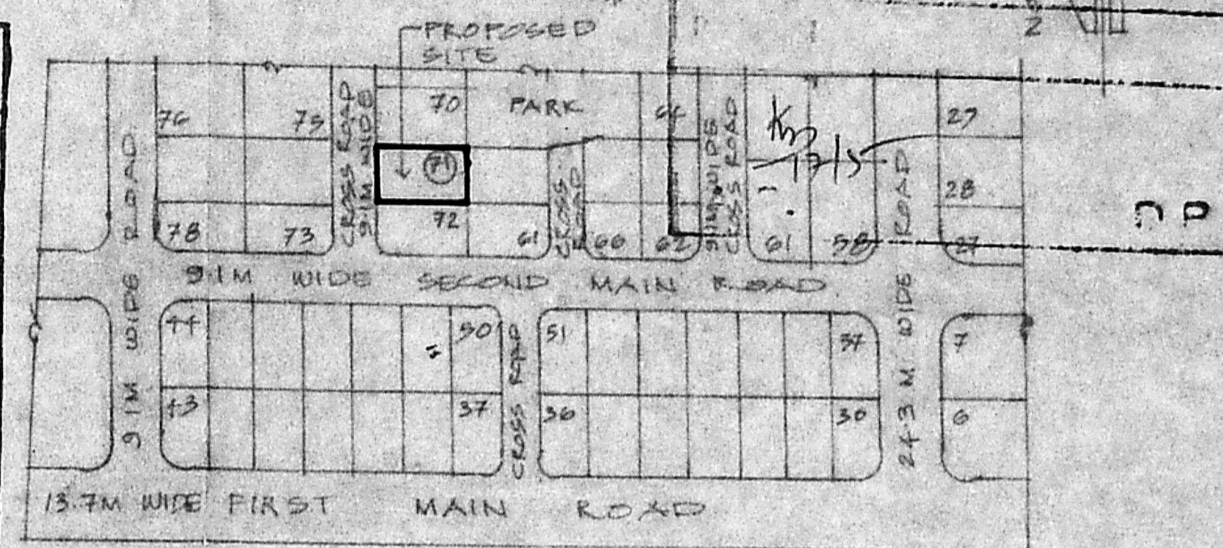

KEY PLAN
NOT TO SCALE

STATEMENT OF AREAS

BUILDING AREA	: 1435.66 SQ. FT	133.72 SQ. M
PLOT AREA	: 4800.00 SQ. FT	446.09 SQ. M


SCHEDULE OF DOORS & WINDOWS

INDEX	SIZE	DESCRIPTION
(D1)	1.0 X 2.15 M.	T.W. FRAMED PANELLED DOOR
(D2)	0.7 X 2.15 M.	T.W. FRAMED PANELLED DOOR
(D3)	0.7 X 2.15 M.	T.W. FRAMED PANELLED DOOR
(W1)	1.82 X 1.20 M.	T.W. FRAMED GLAZED WINDOW
(W2)	1.20 X 1.20 M.	T.W. FRAMED GLAZED WINDOW
(V1)	1.00 X 0.60 M.	T.W. FRAMED GLAZED VENTILATOR




RESIDENTIAL BUILDING FOR BRIG. M. V. SESHAKRI (RETIRED) IN PLOT NO. 71, THE TAMIL NADU AREA DEFENCE OFFICERS CO-OPERATIVE HOUSING SOCIETY LTD, IN APPROVED LAYOUT NO. LPH/D.T.P. NO. 122/88 IN S.N.O. 160 TO 168/1 OF NANDAMPALKAM VILLAGE, MADRAS - 57.

GROUND FLOOR PLAN, ELEVATION, SECTION R-R	DRG. NO. M/1
SITE PLAN & KEY PLAN	SCALE 1/8" = 10' (1:200)
CONSULTING ENGINEERS & ARCHITECTS MODY & SARKAR 888, PANDAMALLEE HIGH ROAD THIRUVARUR COMPLEX MADRAS - 10.	DATE 10-1-91
	DELT AR. W. S.

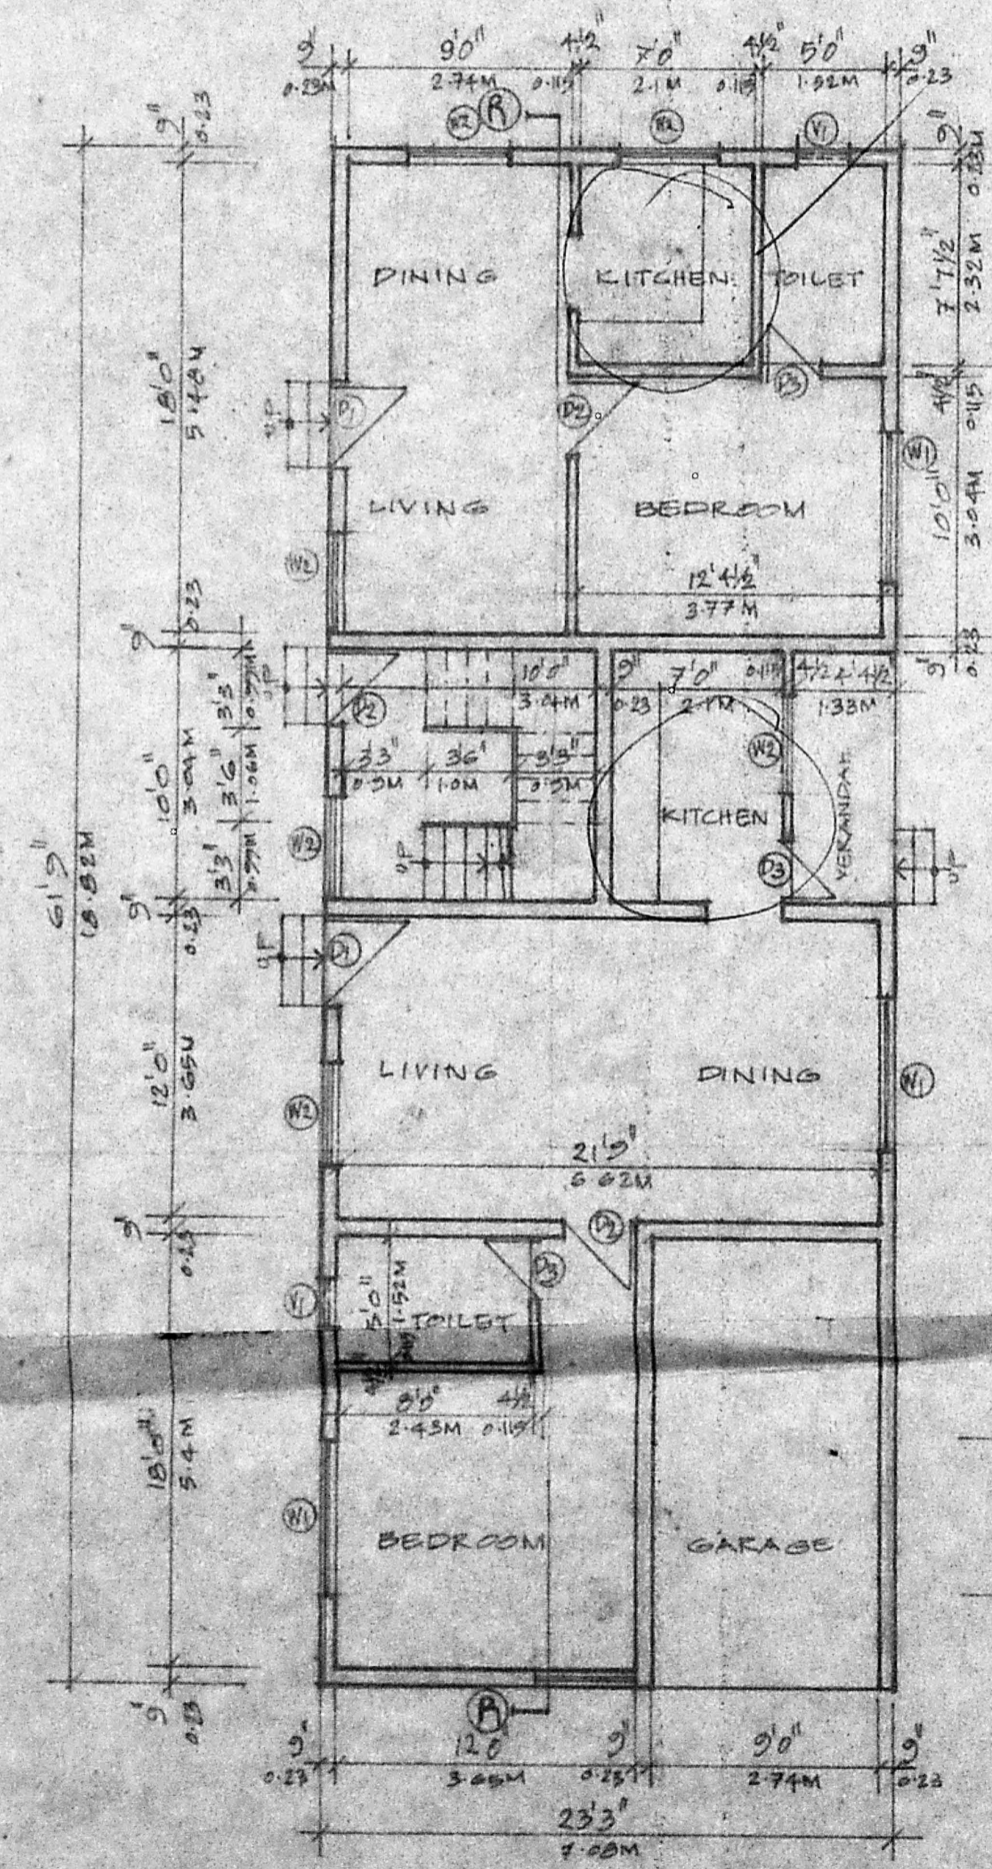


GROUND FLOOR PLAN

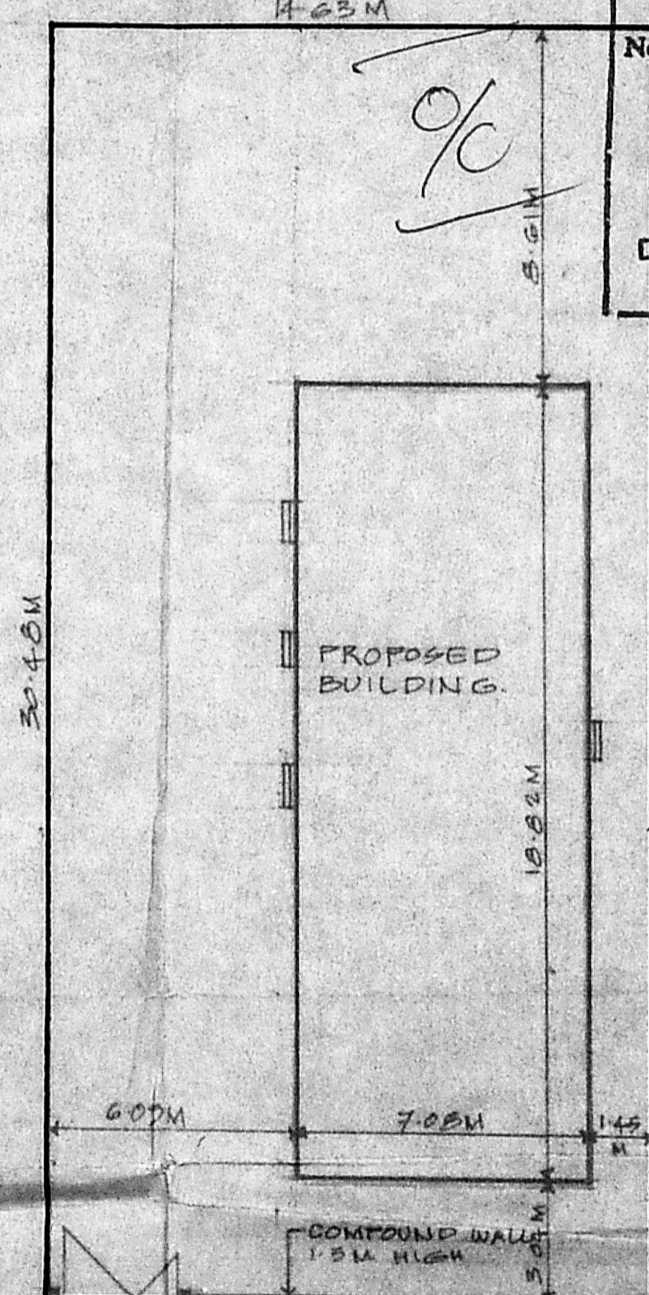

9.10M WIDE CROSS ROAD

SITE PLAN
SCALE: 1/16" = 10' (1:200)

W. S.
SIGNATURE OF OWNER

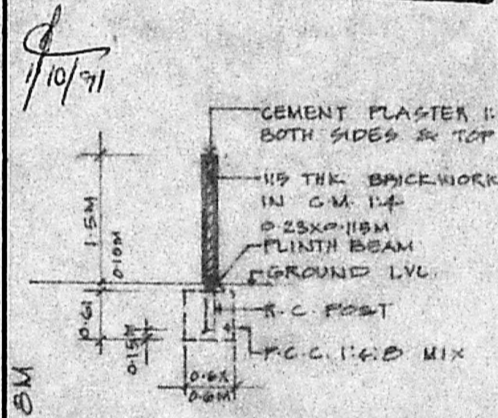

SEC. THRO
COMPOUND WALL
SCALE: 1:100

No objection to the proposal
M. S.
Director Secretary
The Tamil Nadu Area Defence Officers
Co-operative Housing Society Ltd.
No. JJ 337 Nandampalkam, Madras-600 097.

For MODY & SARKAR
Sarav
B. SARKAR B.Arch., A.I.T.A
Regd. Architect: CA/80/5872
LICENSED SURVEYOR: R.A. 17
LICENSED SURVEYOR