




ELEVATION

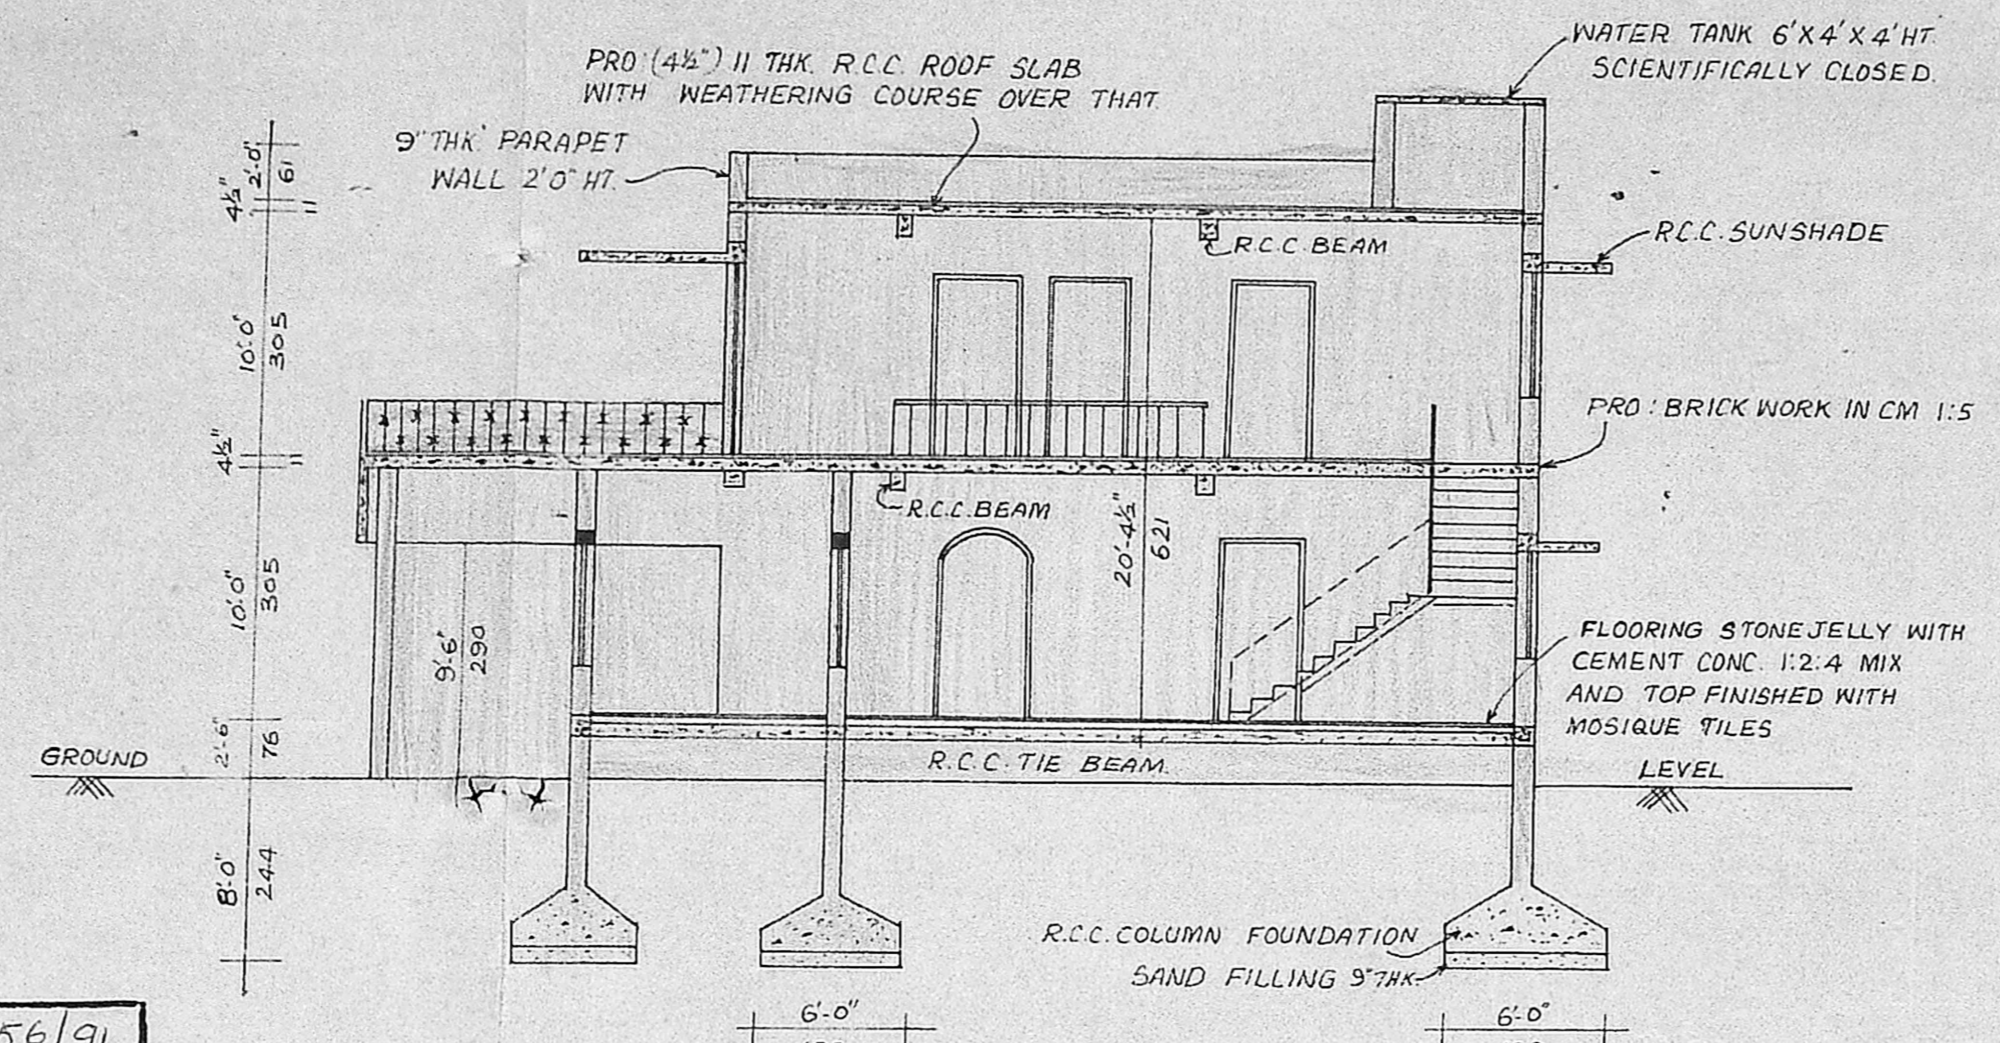


SECTION ON AA

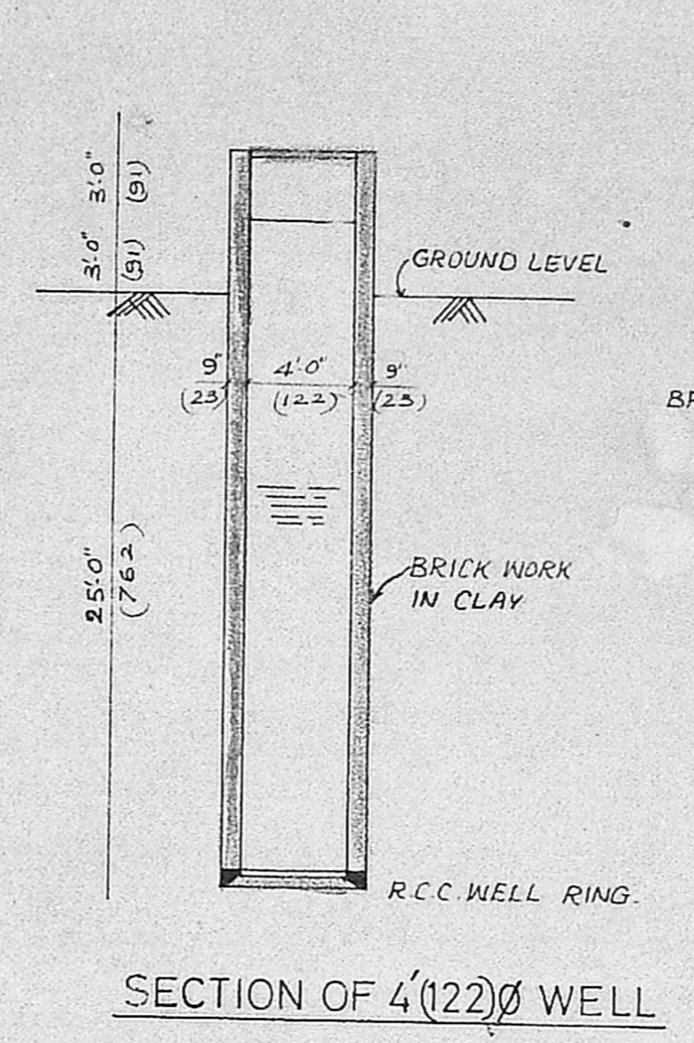

SECTION OF 4'1220 WELL

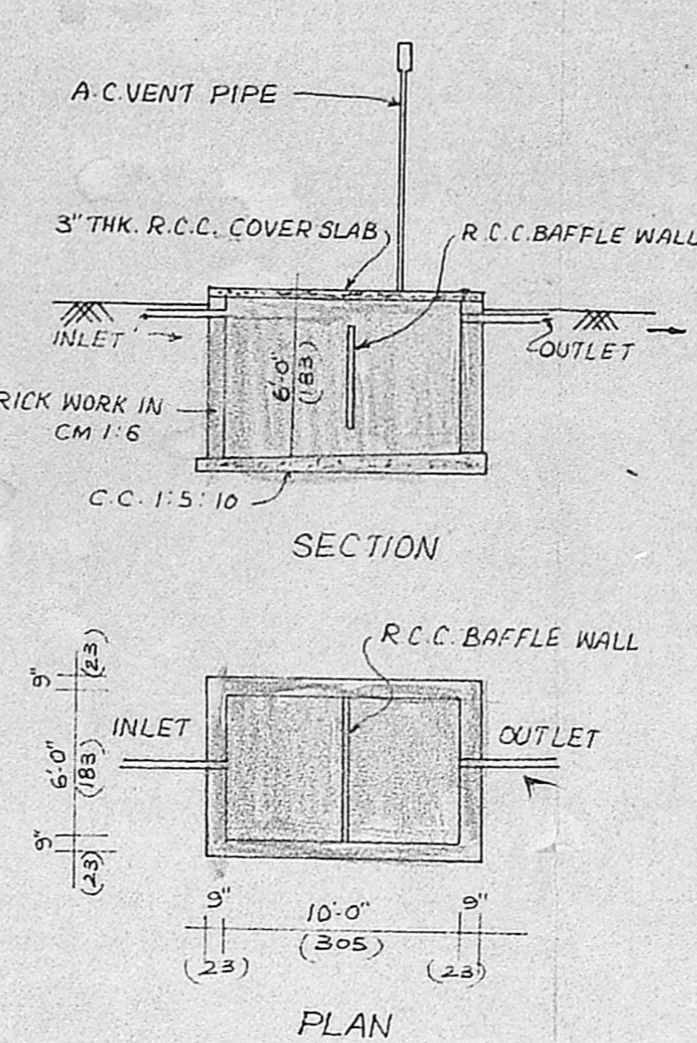


DETAIL OF SEPTIC TANK

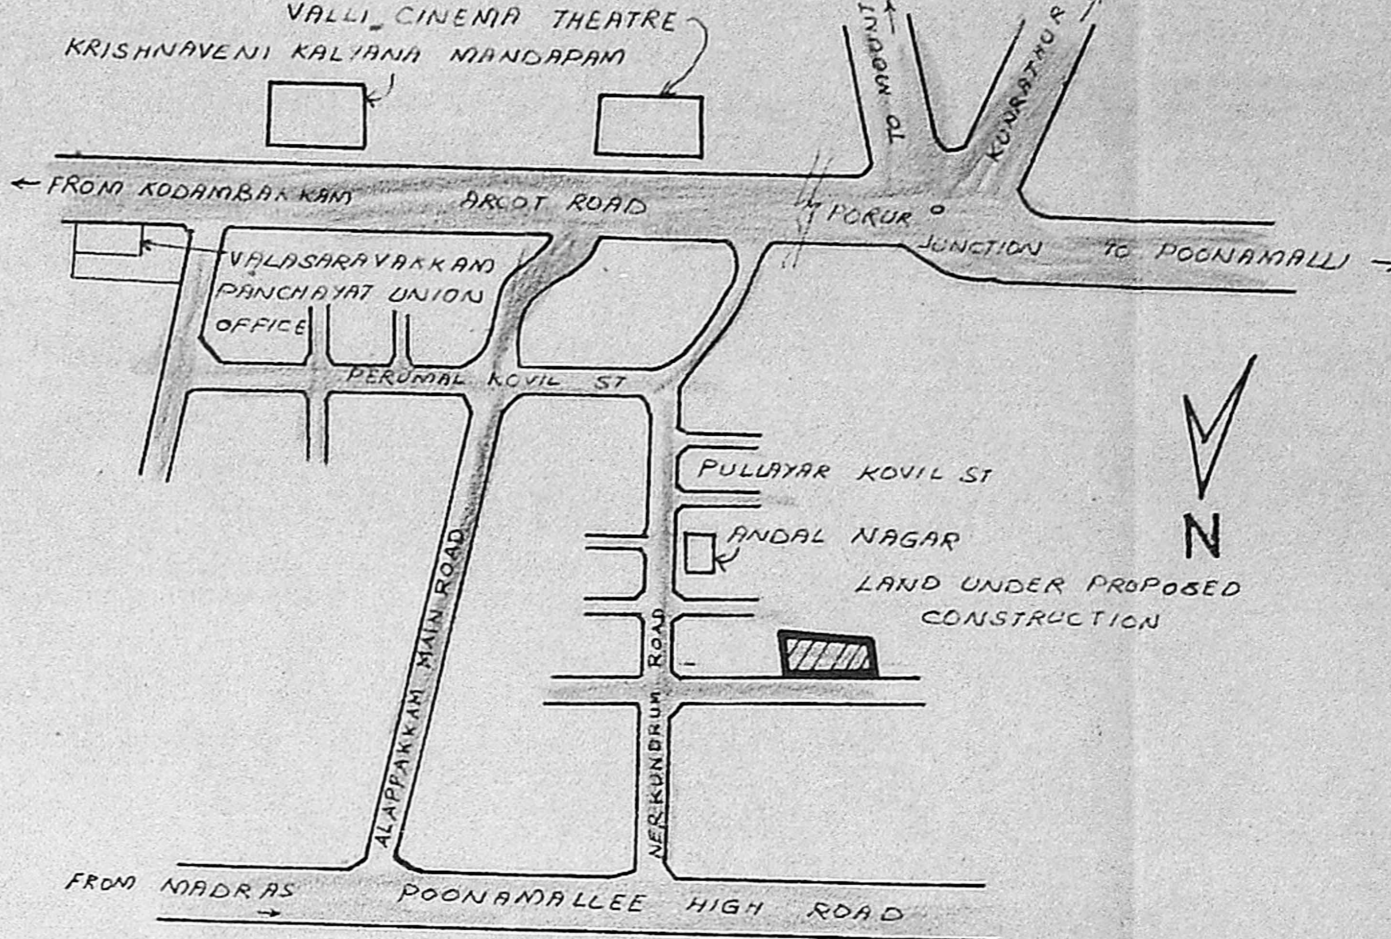


KEY PLAN
NOT TO SCALE

Planning Permit No. A/756/91
APPROVED
 SUBJECT TO THE CONDITIONS IN THIS OFFICE LETTER.
 No. A/6282/91 Date - 7-91
 For Member Secretary
 MADRAS METROPOLITAN DEVELOPMENT AUTHORITY
 MADRAS - 600 008.


MMDA (A)/PP NO. 1
 C.No. A/6282/91
 Asst. ... Ratted plan dt. 6.5.91.
 Scrutiny
 PART I
 PART II
 A.P.
 D.P.

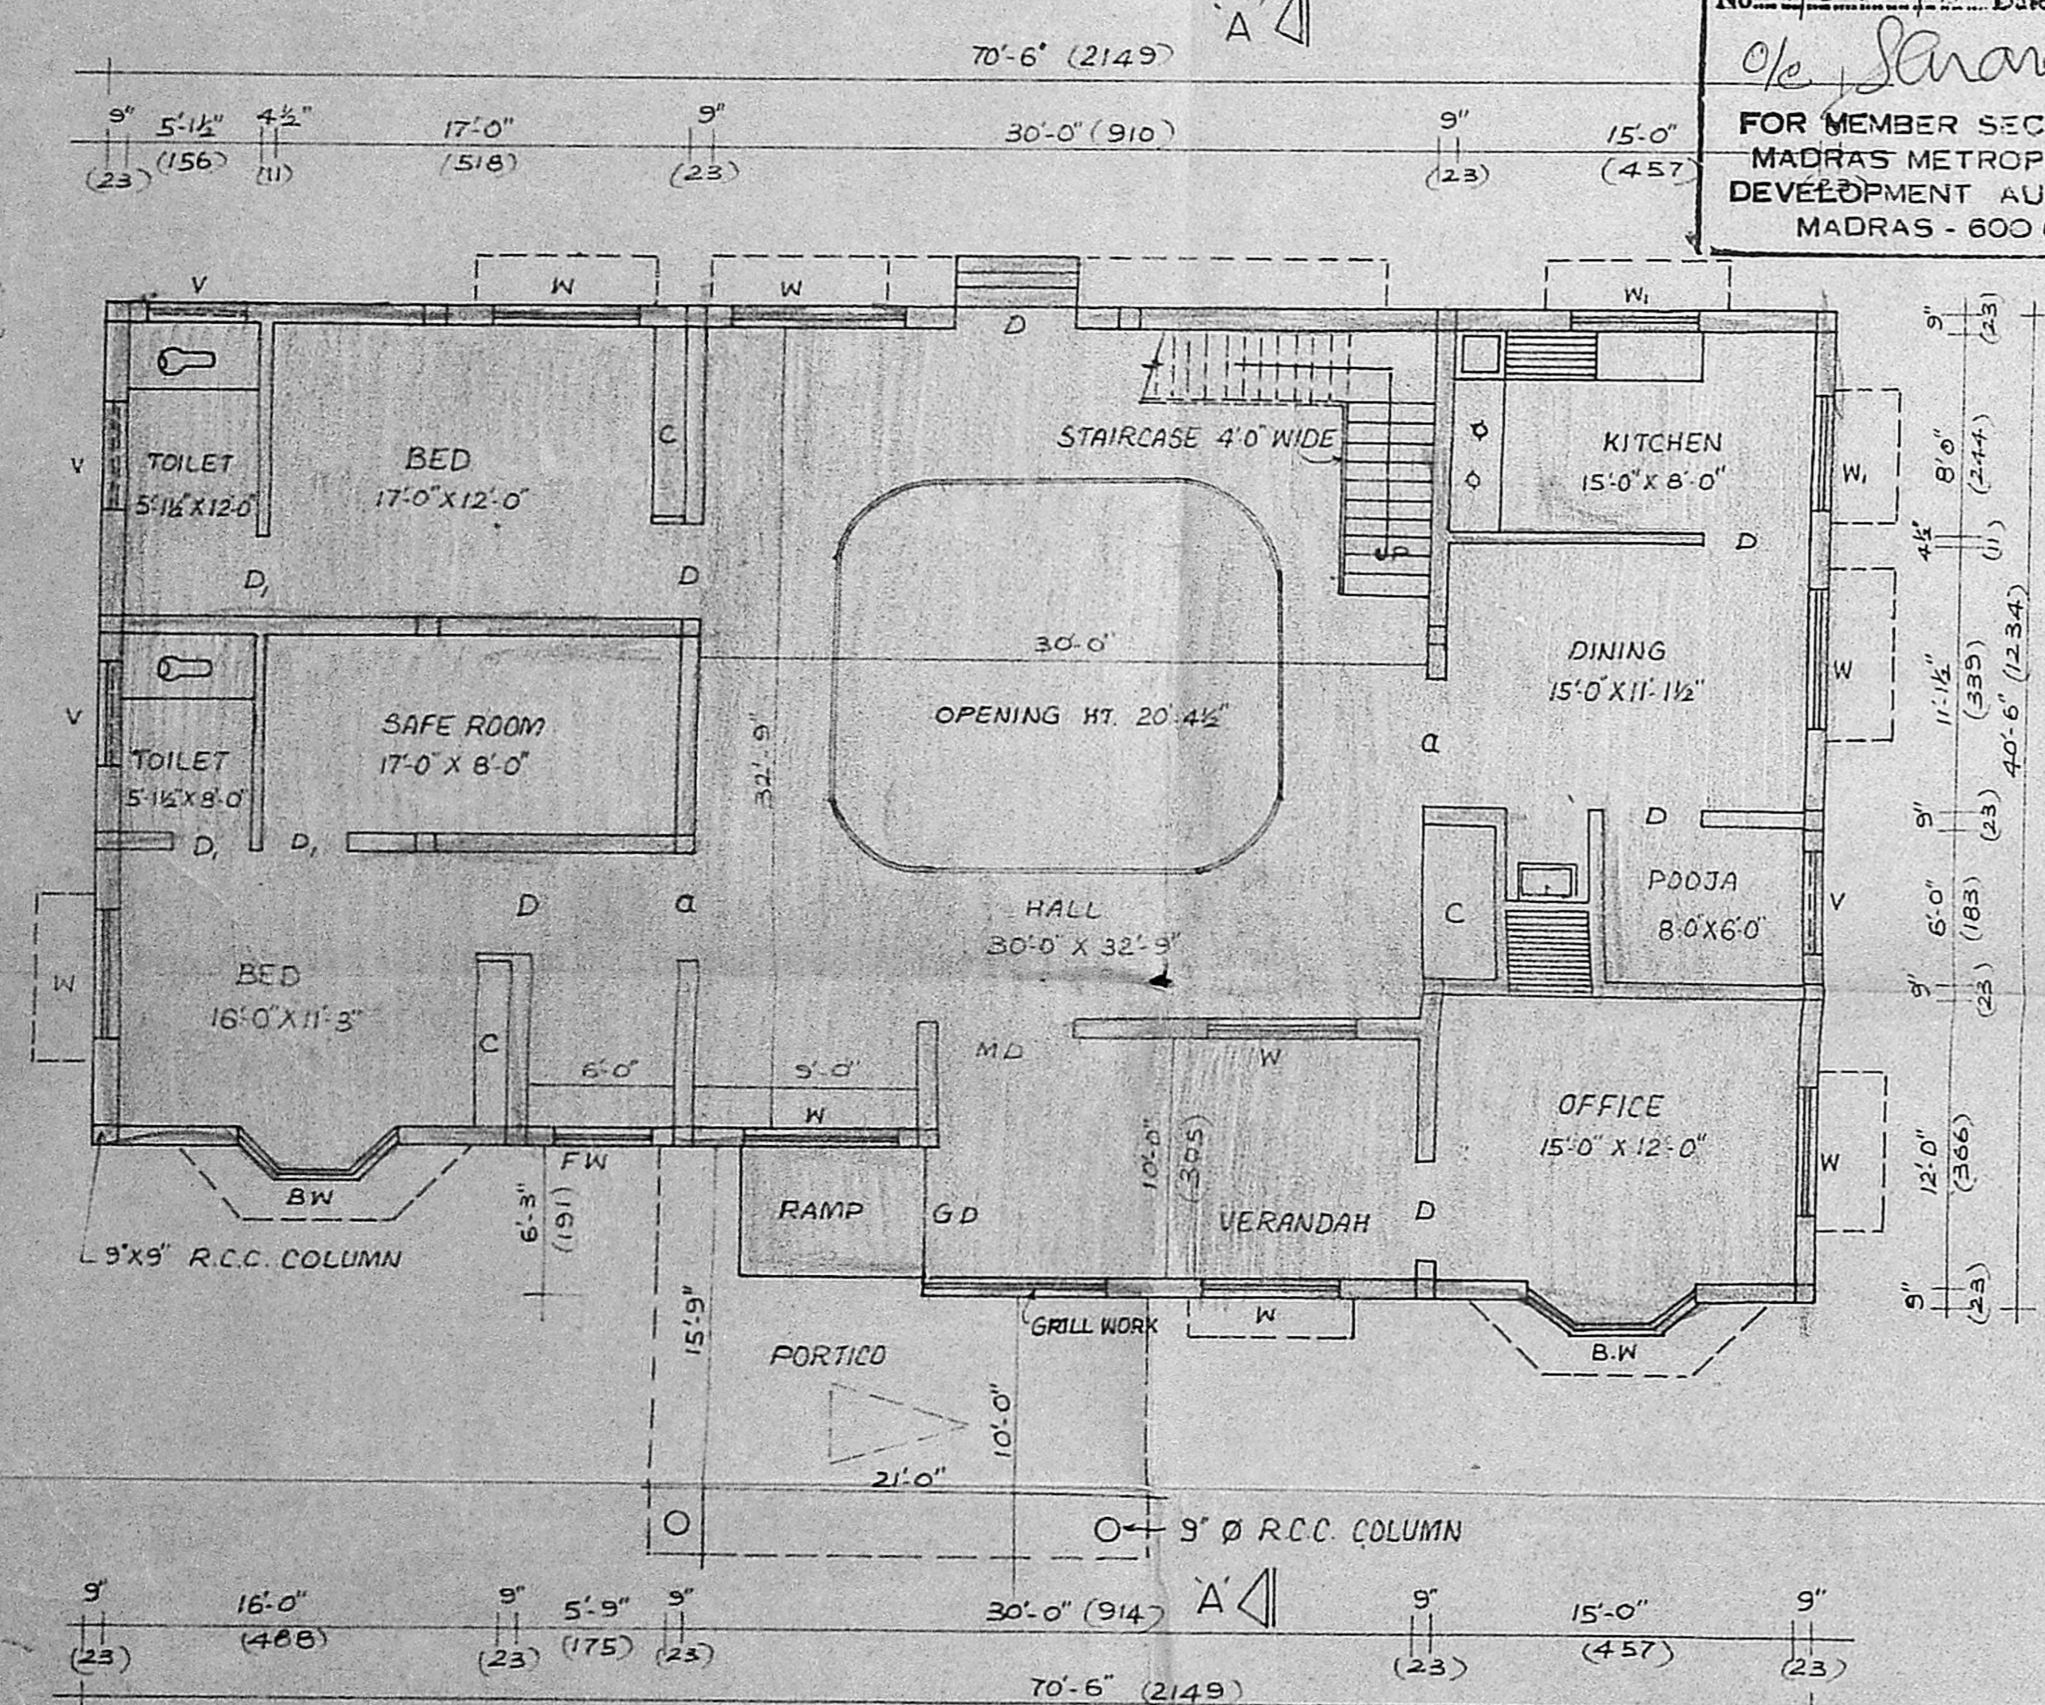

GROUND FLOOR PLAN

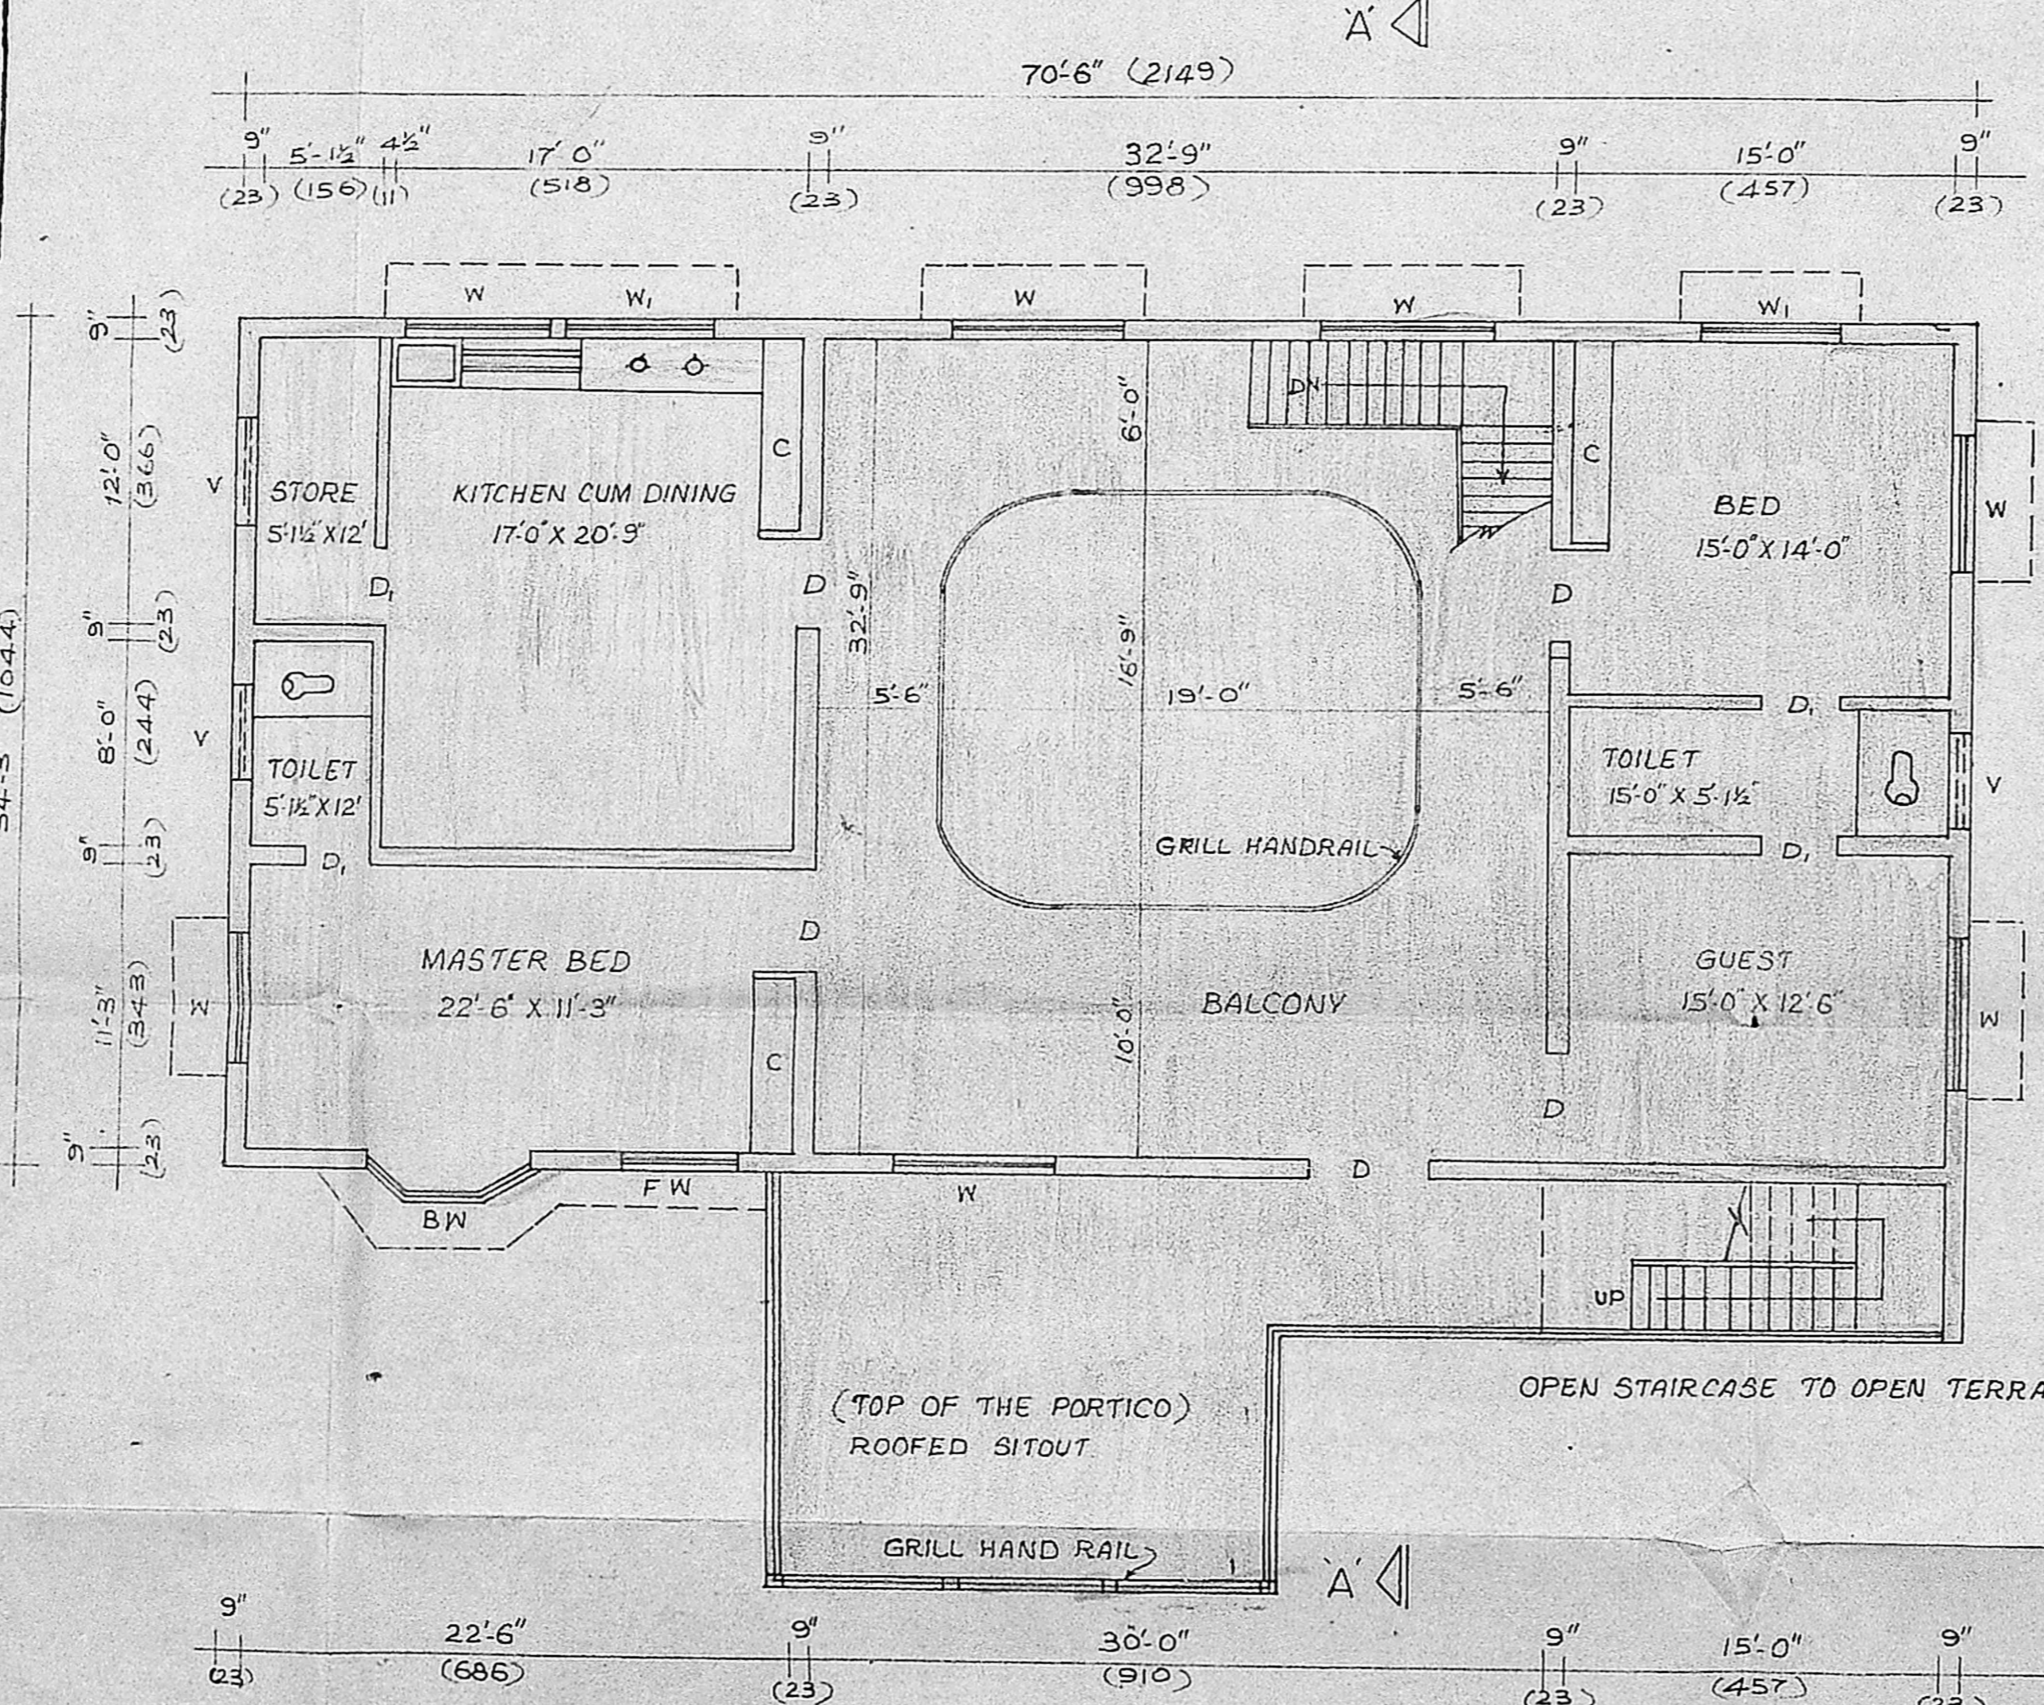

FIRST FLOOR PLAN

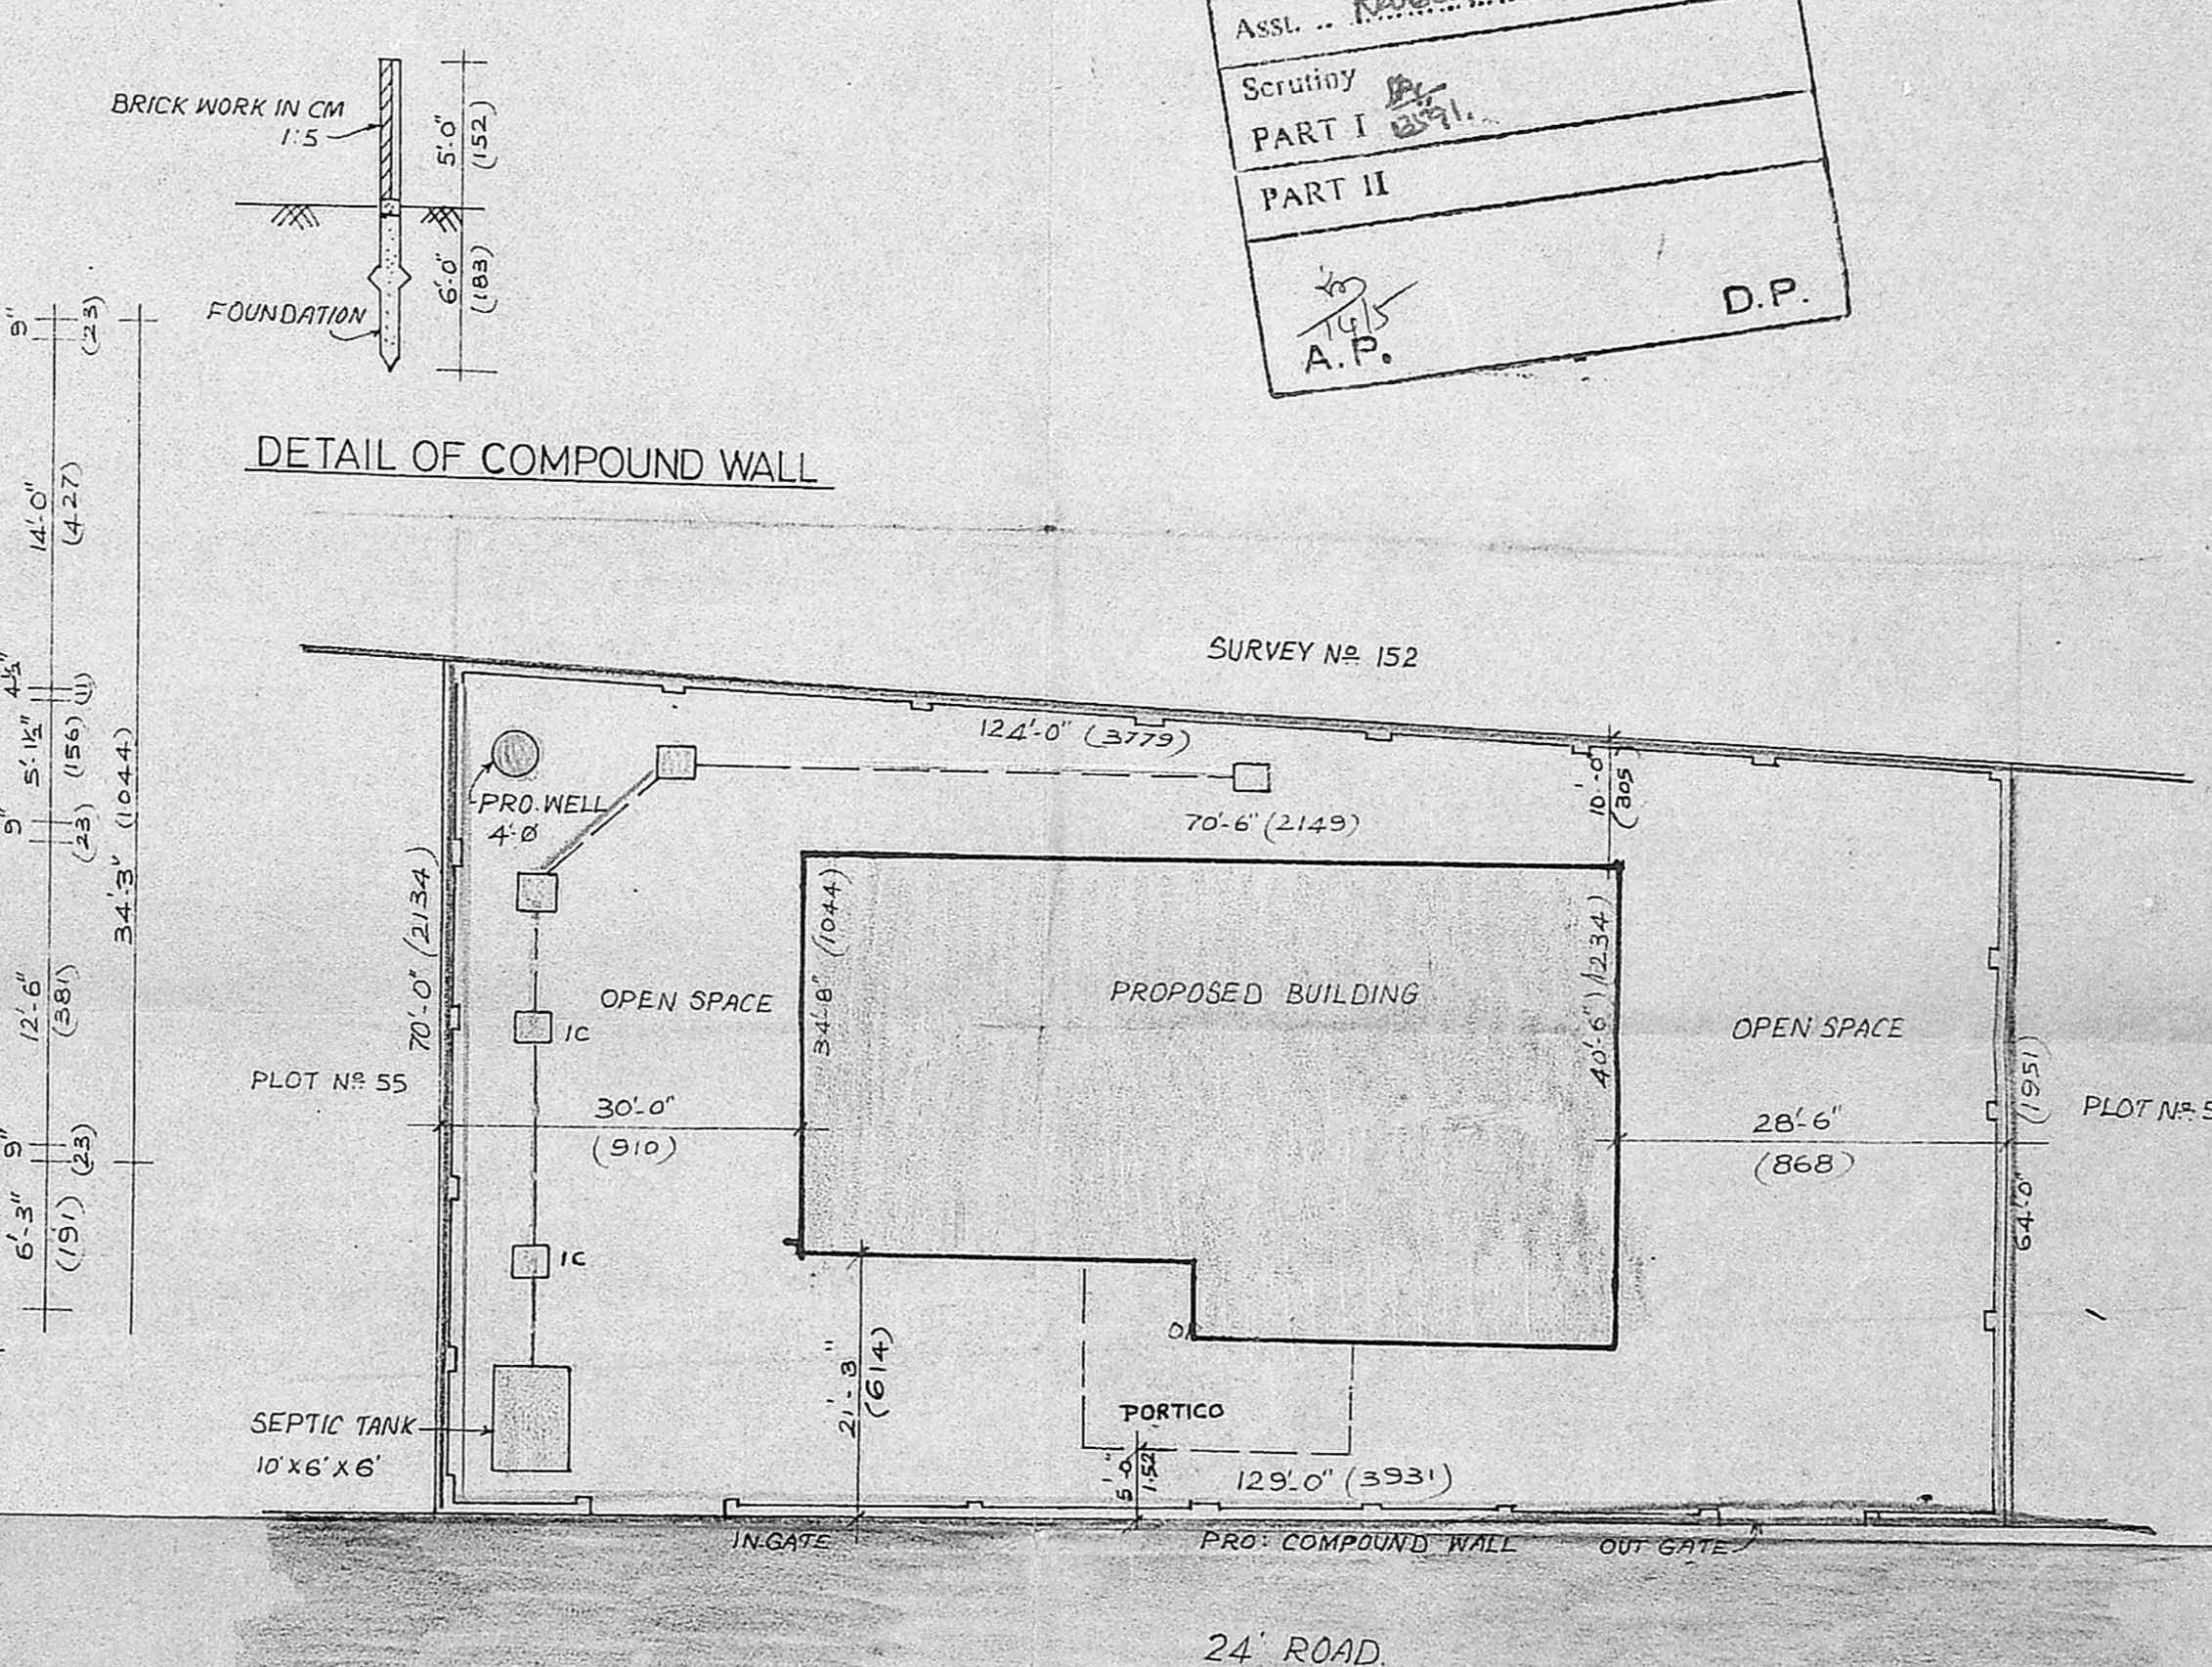

SITE PLAN (SCALE 1:200)

SCHEDULE OF JOINERY

G.D GRILLED DOOR	4'-0" x 7'-0"	152 x 213
M.D MAIN DOOR (FLUSH)	5'-0" x 7'-0"	152 x 213
D DOOR PANELED	3'-3" x 6'-6"	99 x 198
D DOOR PANELED	2'-6" x 6'-0"	76 x 183
A ARCHES	4'-0" x 7'-0"	122 x 213
W WINDOW GLAZED	6'-0" x 4'-6"	183 x 147
W WINDOW GLAZED	4'-6" x 4'-6"	147 x 147
F.W FRENCH WINDOW	4'-0" x 7'-0"	122 x 213
B.W BAY WINDOW	6'-0" x 4'-6"	183 x 147
V VENTILATER	3'-0" x 1'-6"	91 x 45

STATEMENT OF AREAS

	SQ. FT	SQ. M
PLOT EXTENT	8475	788
GROUND FLOOR	2652	246
FIRST FLOOR	2415	224
OPEN SPACE	5823	542

INDEX

- EXISTING
- PROPOSED
- PLOT BOUNDARY
- ROADS

PLAN SHOWING THE PROPOSED DWELLING HOUSE IN PLOT NOS 52, 53, & 54 "SREE GANAPATHY NAGAR" AT VILLAGE NO 96 VANAGA -RAM, SAIDAPET TALUK, CHENGAI -ANNA DISTRICT, SURVEY NO 146/IA
 SCALE : 8 FEET TO AN INCH (1 : 100)

S.P. ...
 SIGNATURE OF OWNER

VENUGOPAL
 CONSULTING CIVIL ENGINEER
 LICENSE SURVEYOR CLASS I
 CORPORATION OF MADRAS
 3, NEELAKANDAN STREET
 MUNGAMKAM LAKE AREA
 MADRAS-600 034

LICENSED SURVEYOR