



Planning Permit No. A/1455/91
APPROVED
 SUBJECT TO THE CONDITIONS IN THIS OFFICE LETTER.
 No. A/7250/91 Dtd. 20.9.91
Saranga
 FOR MEMBER SECRETARY
 MADRAS METROPOLITAN
 DEVELOPMENT AUTHORITY
 MADRAS - 600 008.


ELEVATION

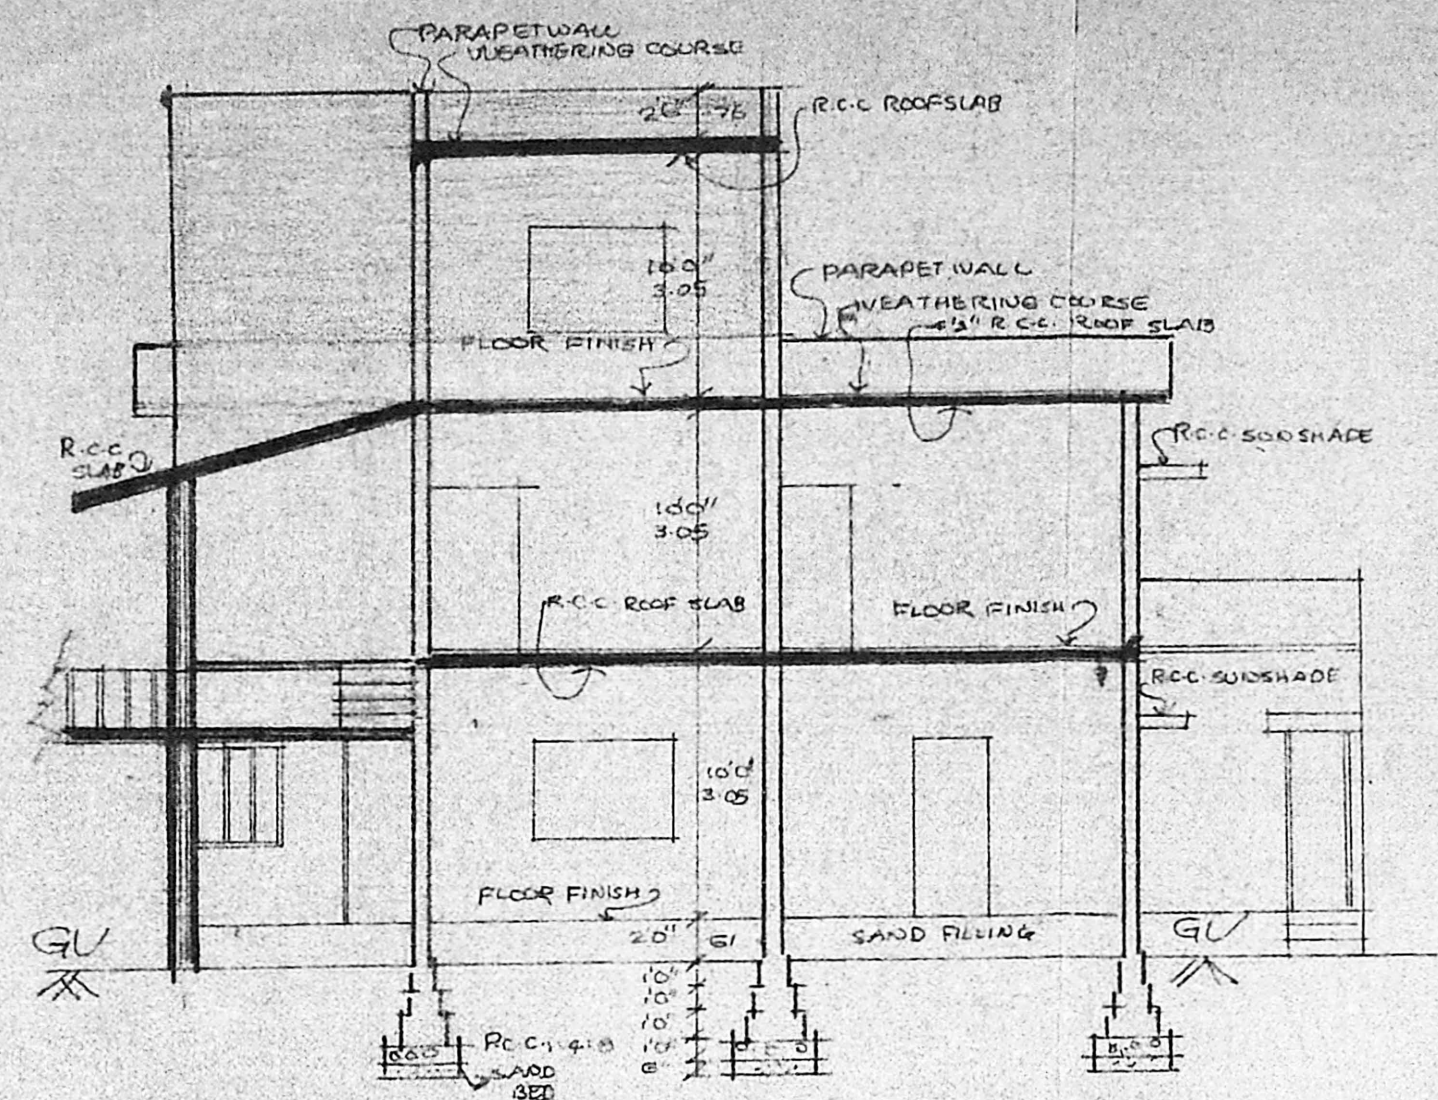


SECTION XX

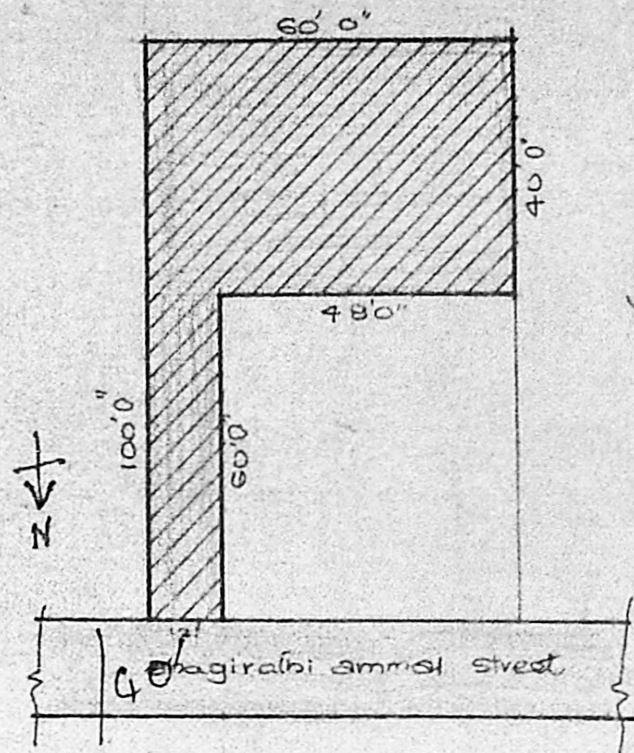


SITE PLAN
1" = 32'0"

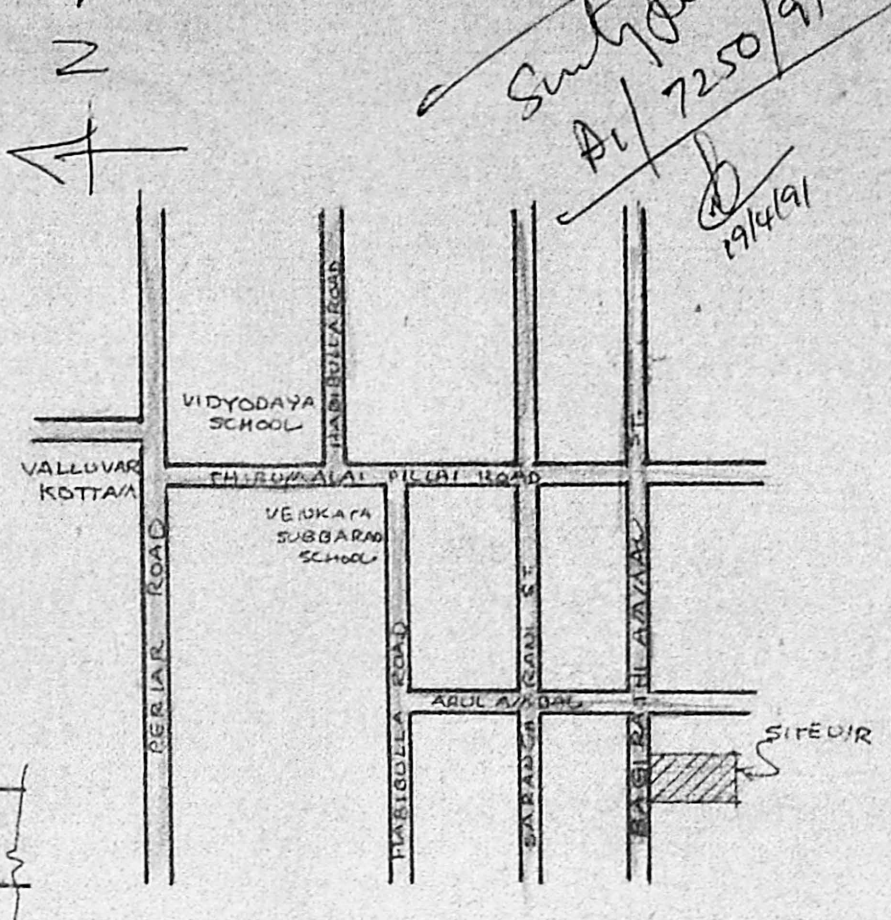


KEY PLAN
N.T.S

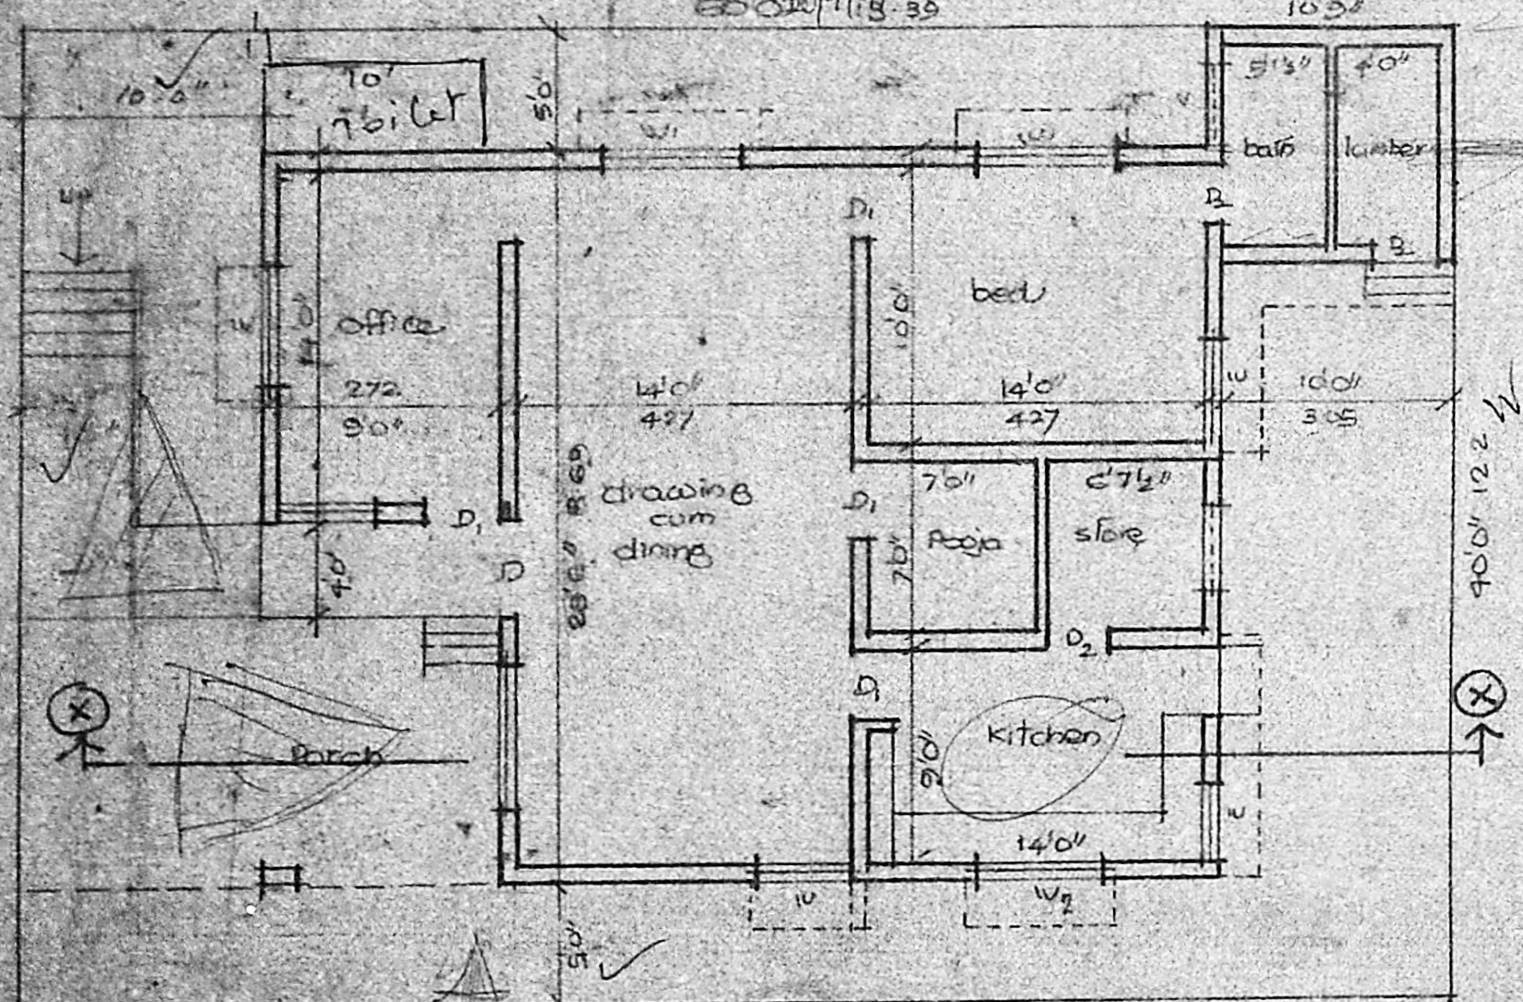

GROUND FLOOR PLAN

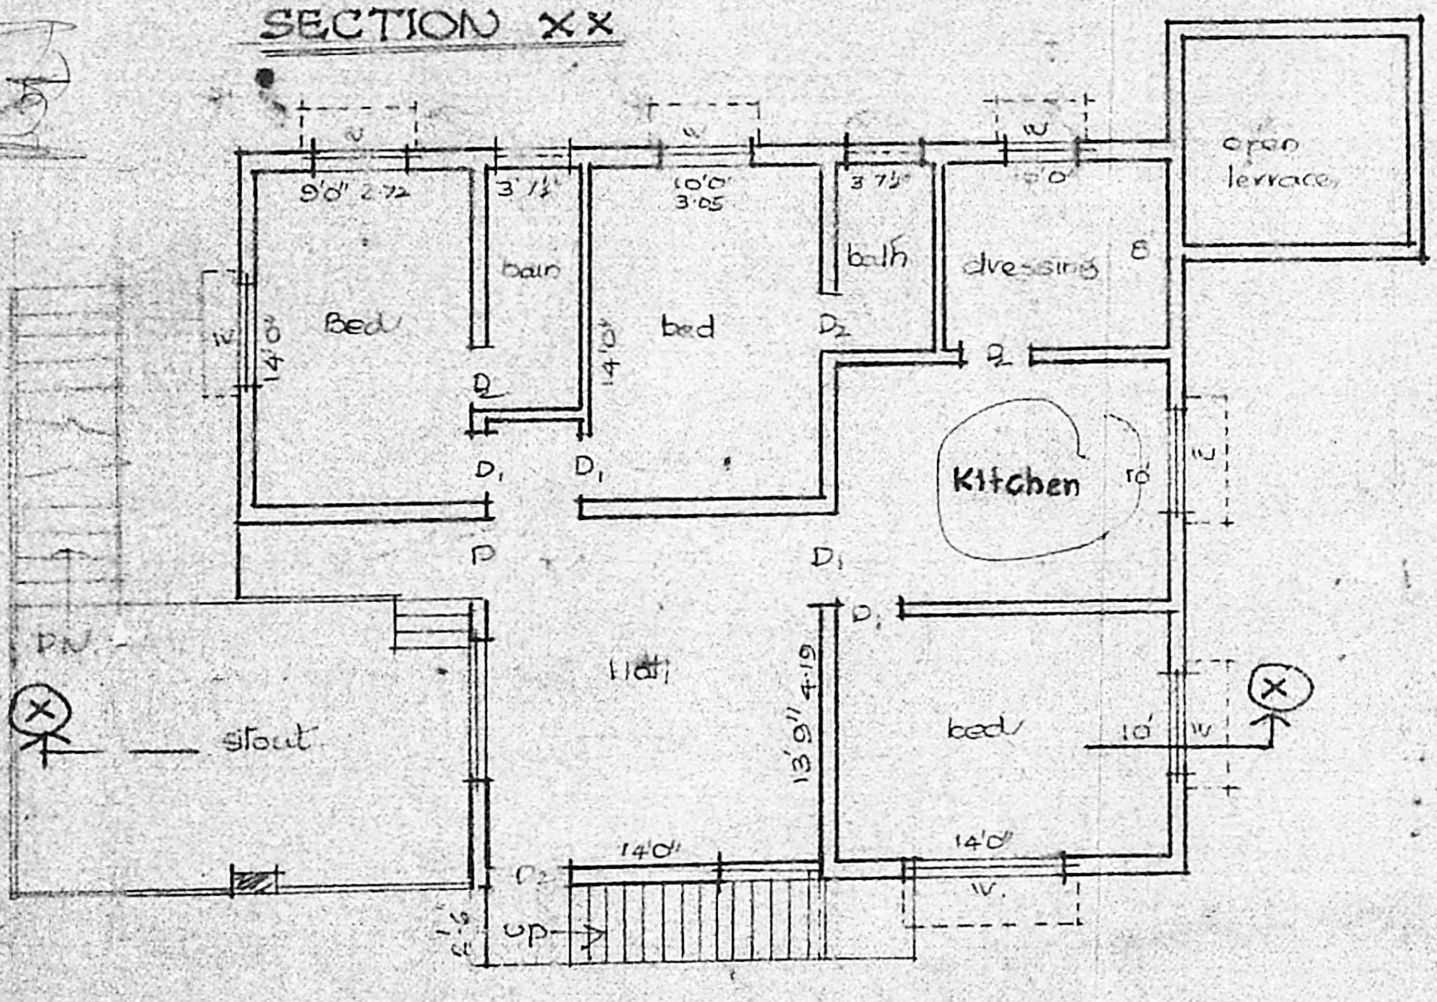

FIRST FLOOR PLAN

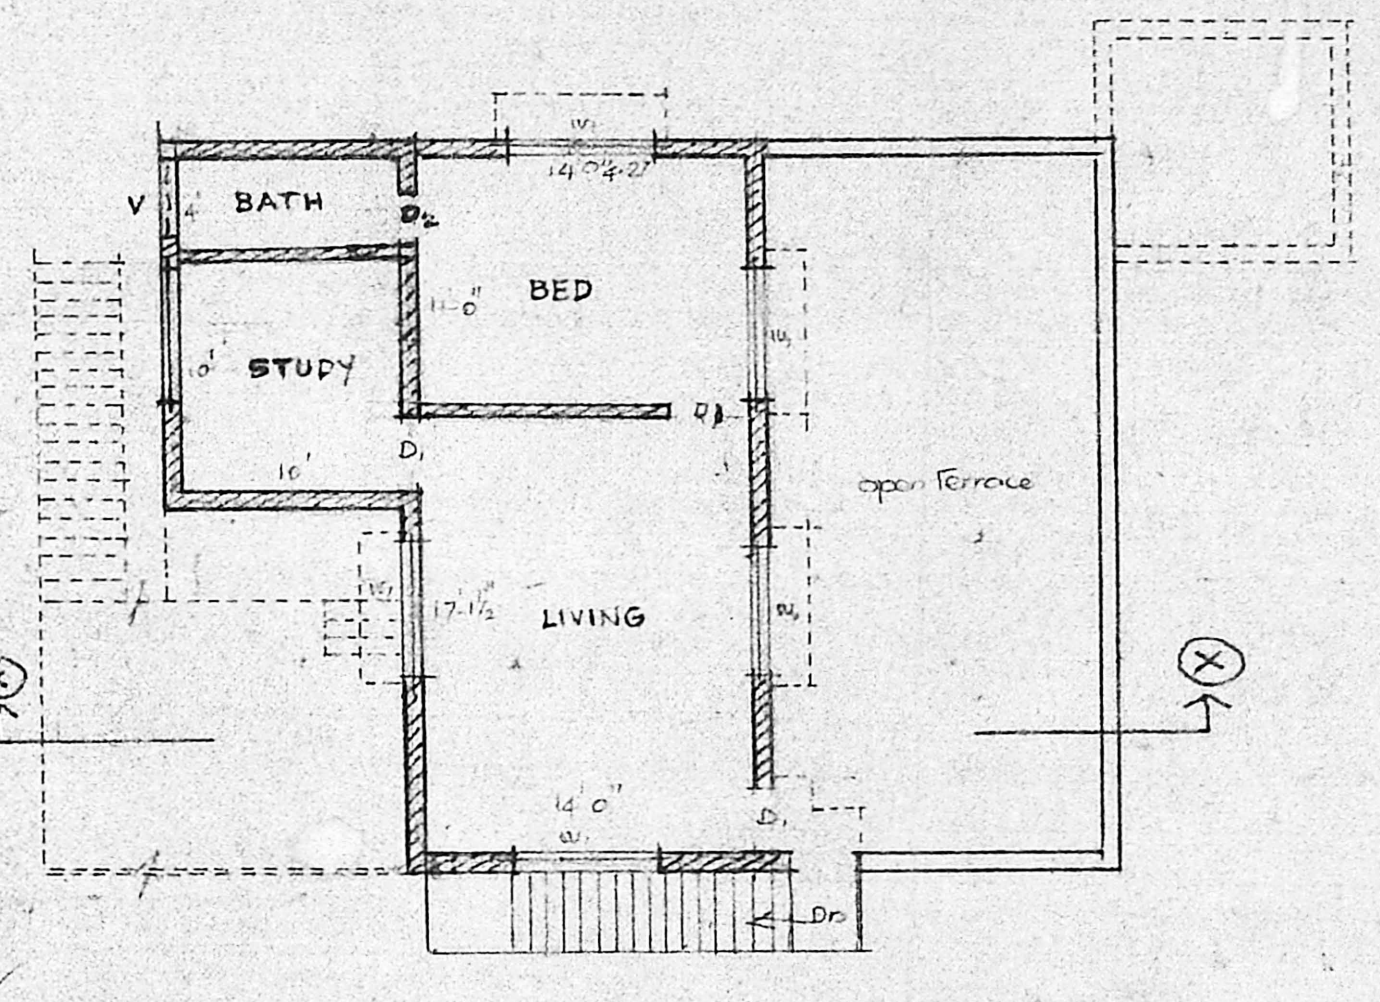

SECOND FLOOR PLAN

39' 3" x 30' = 1178
 Bathhouse = 108
 Toilet = 40
 1326 sq ft
 287
 1607

1218 sq ft

$\frac{314.6}{290} = 1.08$
 $\frac{149}{290} \times 100 = 51.4$

$\frac{1607}{1218} = 1.32$
 $\frac{558}{3102} \times 100 = 18.0$

$30 \times 24' 3" = 728$
 $\frac{170}{558} \times 100 = 30.47$


$\frac{1226}{1218} = 1.006$
 $\frac{123}{290} \times 100 = 42.41$

Area: 163 sq ft @ 15 sq ft

SCHEDULE OF JOINERY:

- D DOOR T.W. FLUSH TYPE 36" x 70"
- D₁ DOOR T.W. FLUSH TYPE 30" x 70"
- D₂ DOOR T.W. PANEL TYPE 30" x 70"
- W WINDOW T.W. GLASS 48" x 46"
- W₁ WINDOW T.W. GLASS 60" x 46"
- V VENTILATOR 26" x 10"

REFERENCE:

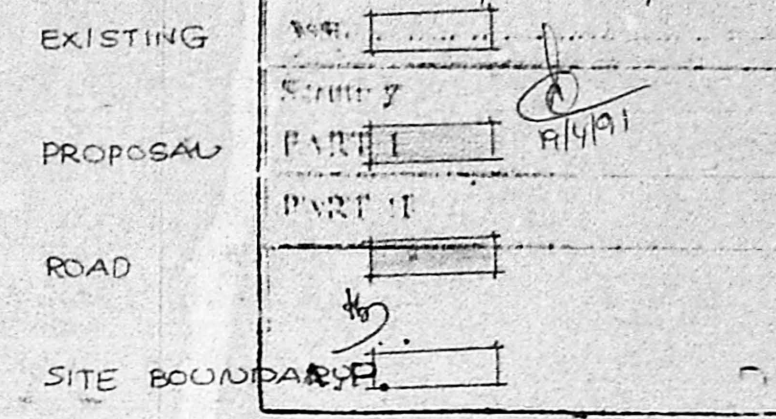

SCALE: 8 FEET TO AN INCH

PLAN SHOWING THE PRO.
 CONSTRUCTION OF SECOND
 FLOOR AT NO. 7 BAGIRATHI
 AMMAL STREET, TNAGAR
 MADRAS - 600017.

RS. NO. 6942. DIVISION NO.

EARLIER BLD PLA APPL. P.A. NO. 104/B2. B.A. NO. 134/B2. D.C. 28.6.82.

OWNER: V. Sathyalakshmi

M. Venugopal
 A. VENUGOPAL
 A.E.E. (REG.)
 CONSULTING CIVIL ENGINEER
 LICENSE SURVEYOR CLASS I
 CORPORATION OF MADRAS
 320
 LICENSED SURVEYOR