




FRONT ELEVATION

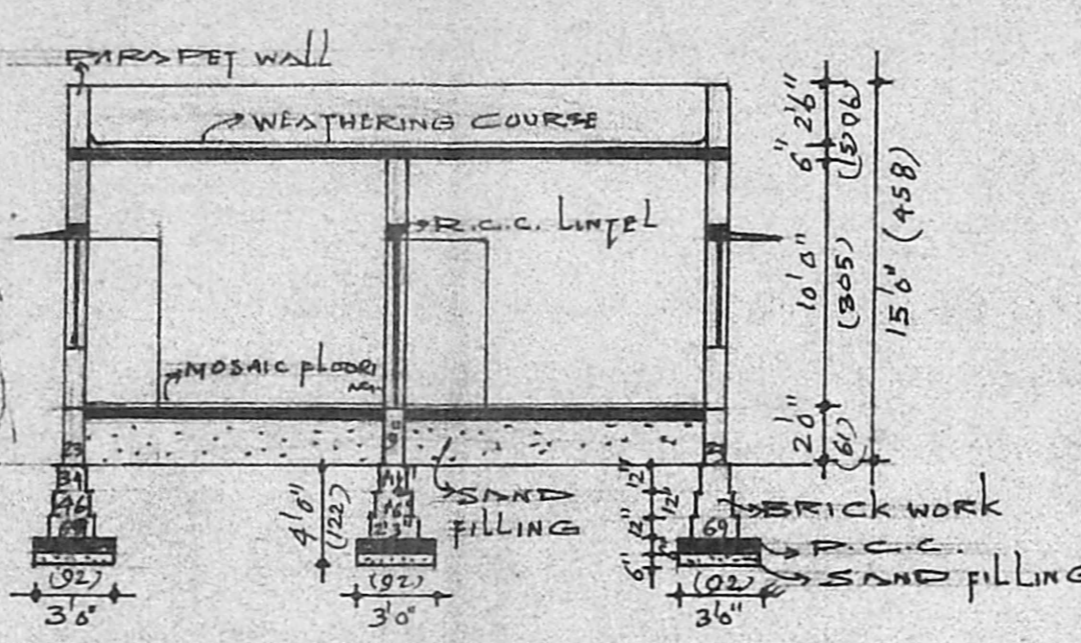


SECTION ON "AB"

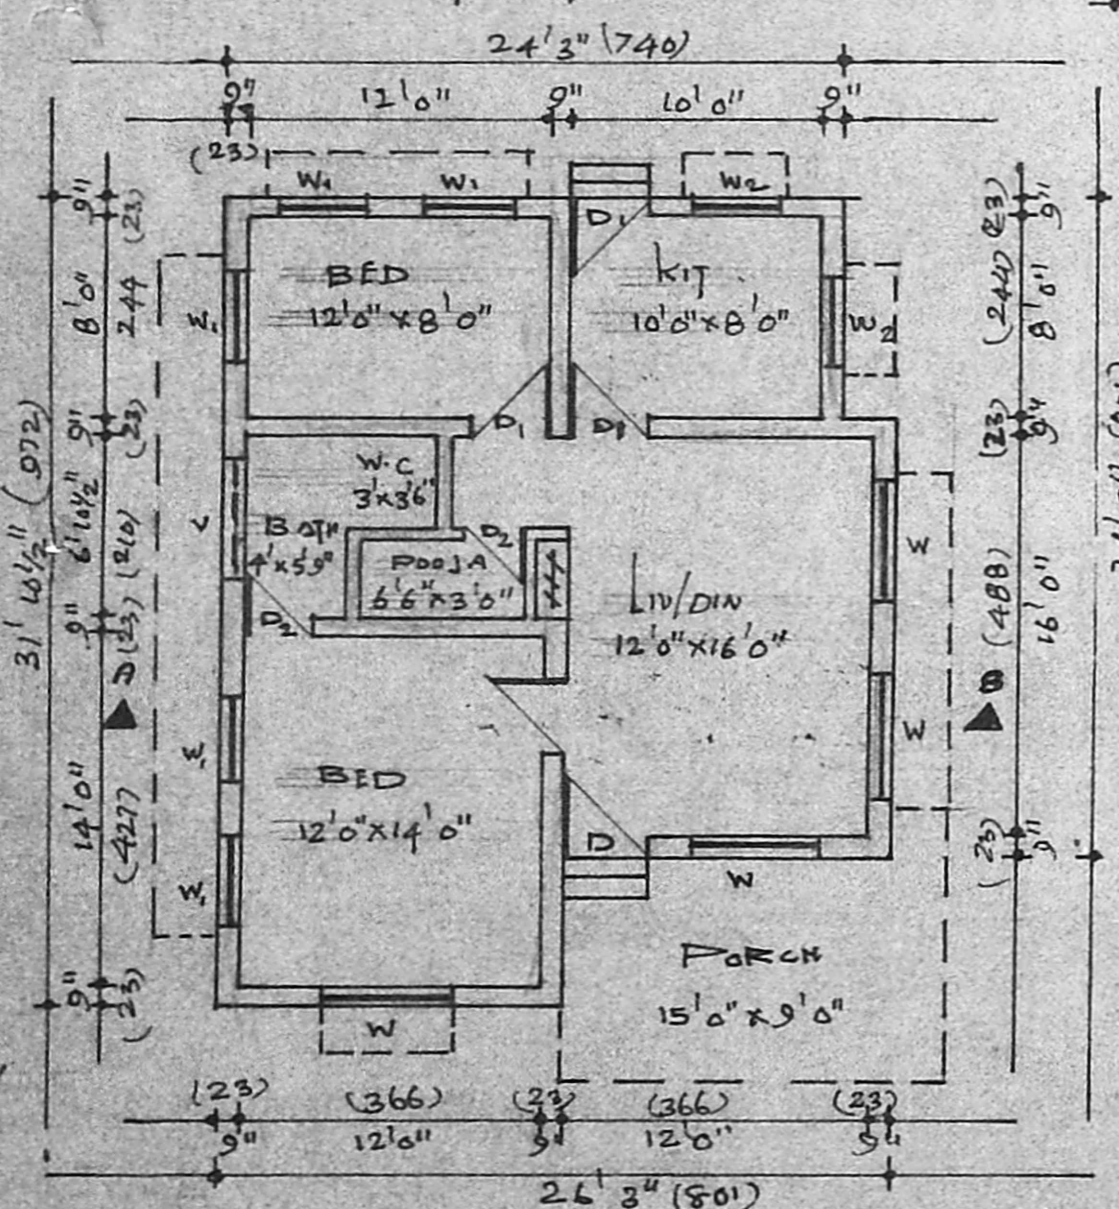


PLAN

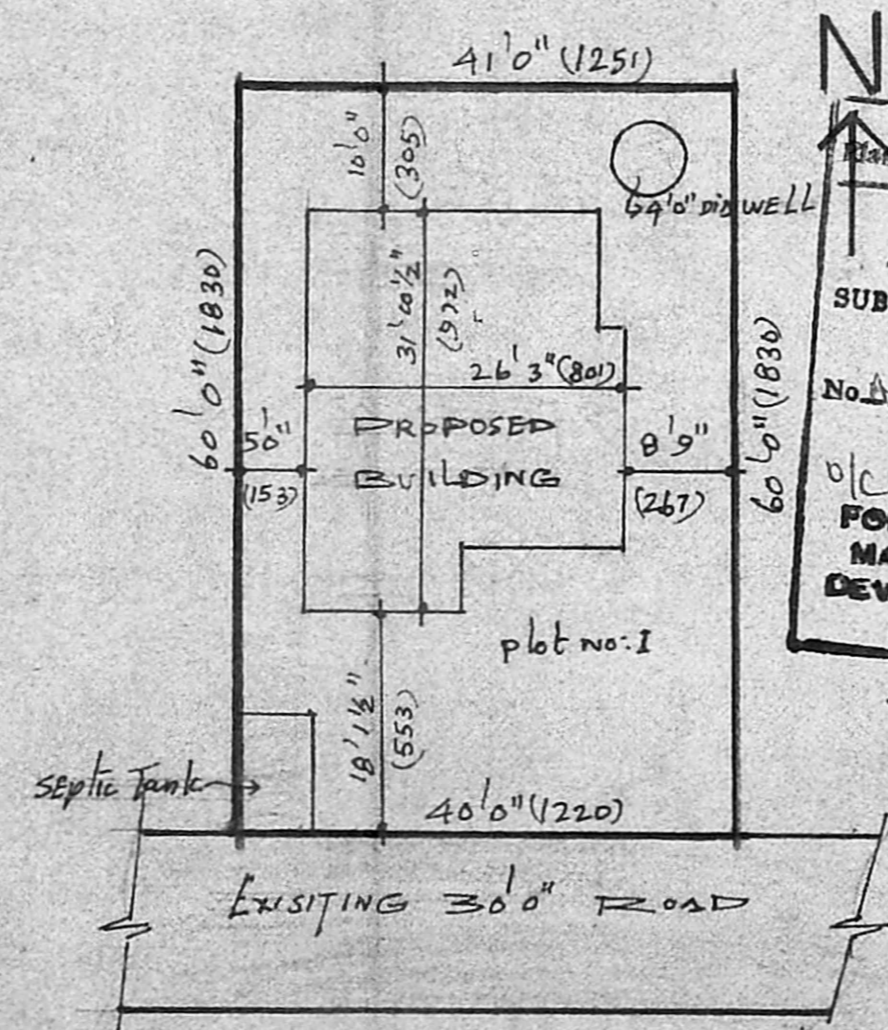

Planning Permit No. A/1331/91  
**APPROVED**  
 SUBJECT TO THE CONDITIONS IN THIS OFFICE LETTER.  
 No. A/7259/91  
 FOR MEMBER IN CHARGE  
 MADRAS METROPOLITAN DEVELOPMENT AUTHORITY  
 MADRAS - 600 006

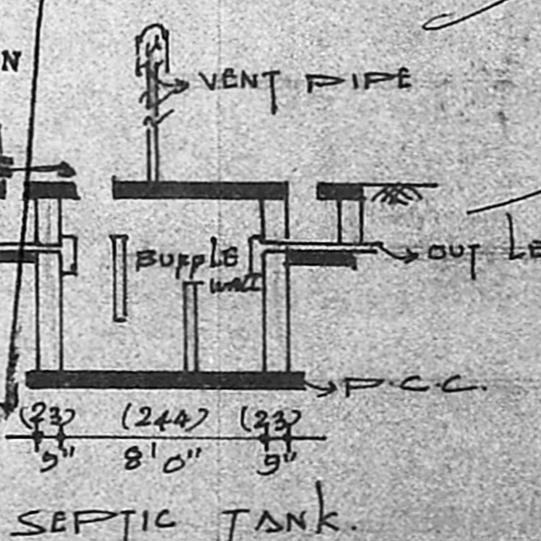


SEPTIC TANK

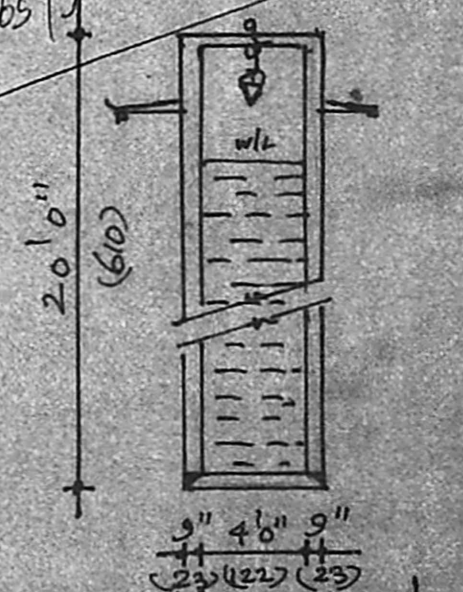

WELL DETAILS

SCALE  
 PLAN: 1" = 8'0"  
 SITEPLAN: 1" = 16'0"  
 KEY PLAN: NOT TO SCALE

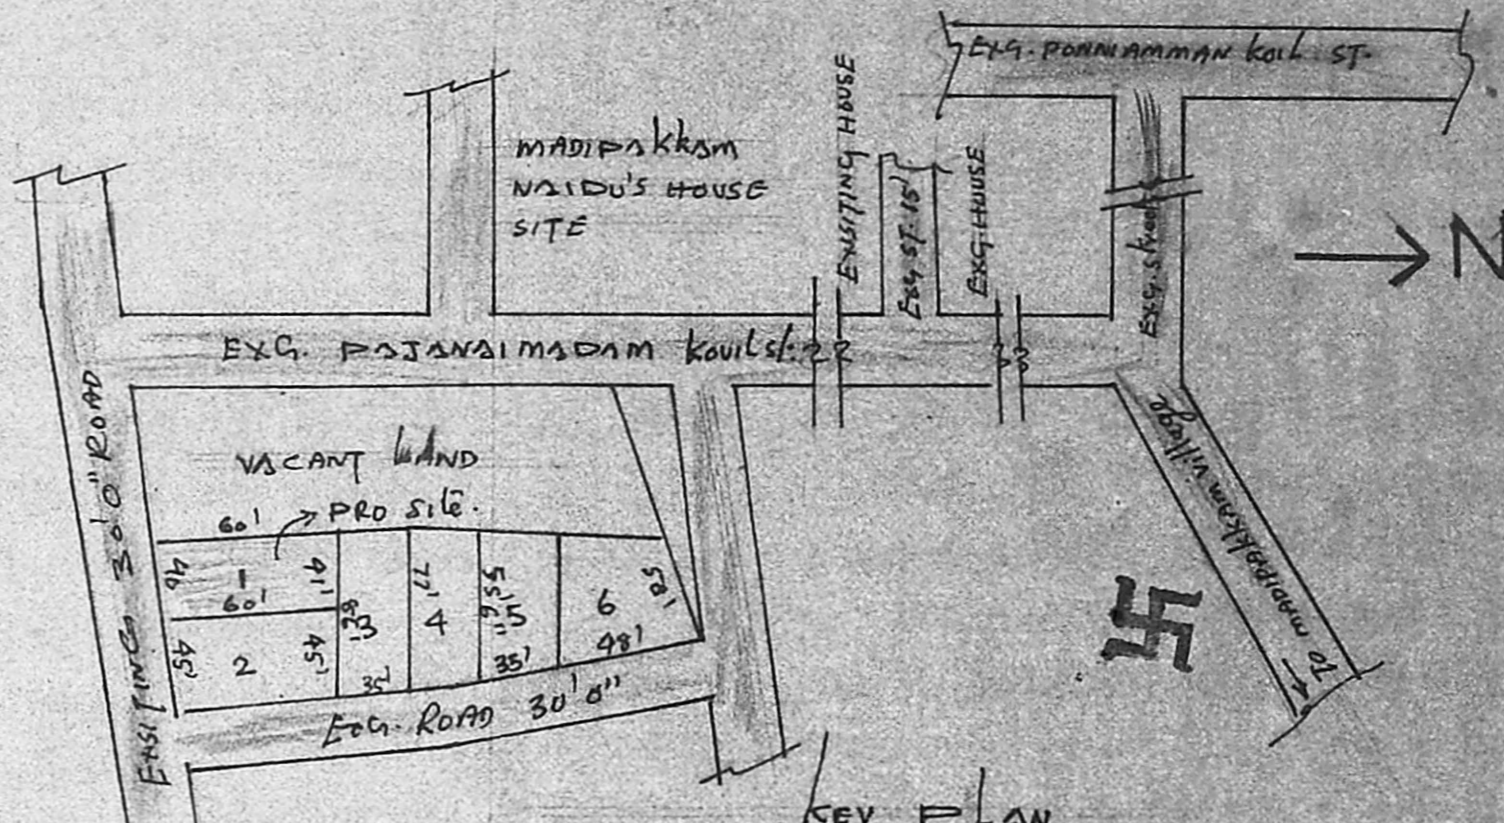

KEY PLAN

PLAN SHOWING PROPOSED BUILDING IN PLOT NO:1, S.NO: 199/2 of MADIPAKKAM VILLAGE, SAIDAPET TALUK, CHINGLEPET DISTRICT.

REFERENCE	
D	DOOR 3'3" x 7'0" (99 x 214)
D <sub>1</sub>	" 3'0" x 7'0" (92 x 214)
D <sub>2</sub>	" 2'6" x 7'0" (76 x 214)
W	WINDOW 5'0" x 4'6" (153 x 137)
W <sub>1</sub>	" 3'6" x 4'6" (107 x 137)
W <sub>2</sub>	" 3'6" x 2'6" (107 x 76)
V	VENTILATOR 5'6" x 2'0" (163 x 61)

COLOUR REFERENCE	
BOUNDARY	□
PRO-BUILDING	▨
ROAD	▩

AREA STATEMENTS	
PLOT EXTENT:	2430 sqft. (226.59m <sup>2</sup> )
PLINTH AREA:	764 sqft. (63.4089m <sup>2</sup> )

A. Keerthi Sathyan  
 OWNER

R. Ganesan  
 LICENCED SURVEYOR,  
 ALANDUR MUNICIPALITY,  
 R.F. ROAD, CHITRAVATI,  
 104, Pondicherry Road Street,  
 MADIPAKKAM,  
 MADRAS - 600 091.  
 LICENCED SURVEYOR