
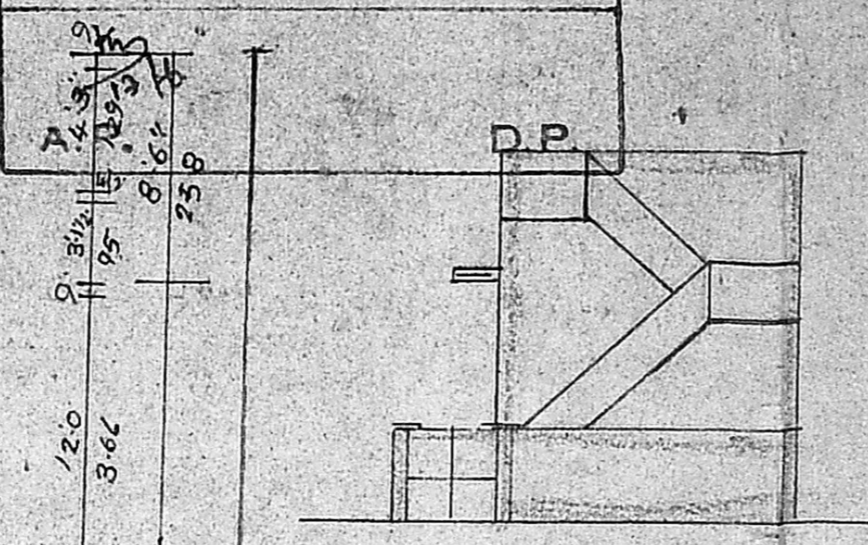



MMDA (A)/PP No. /  
 C No - A/7909/91  
 Assl.

Scrutiny  
 PART I  
 PART II

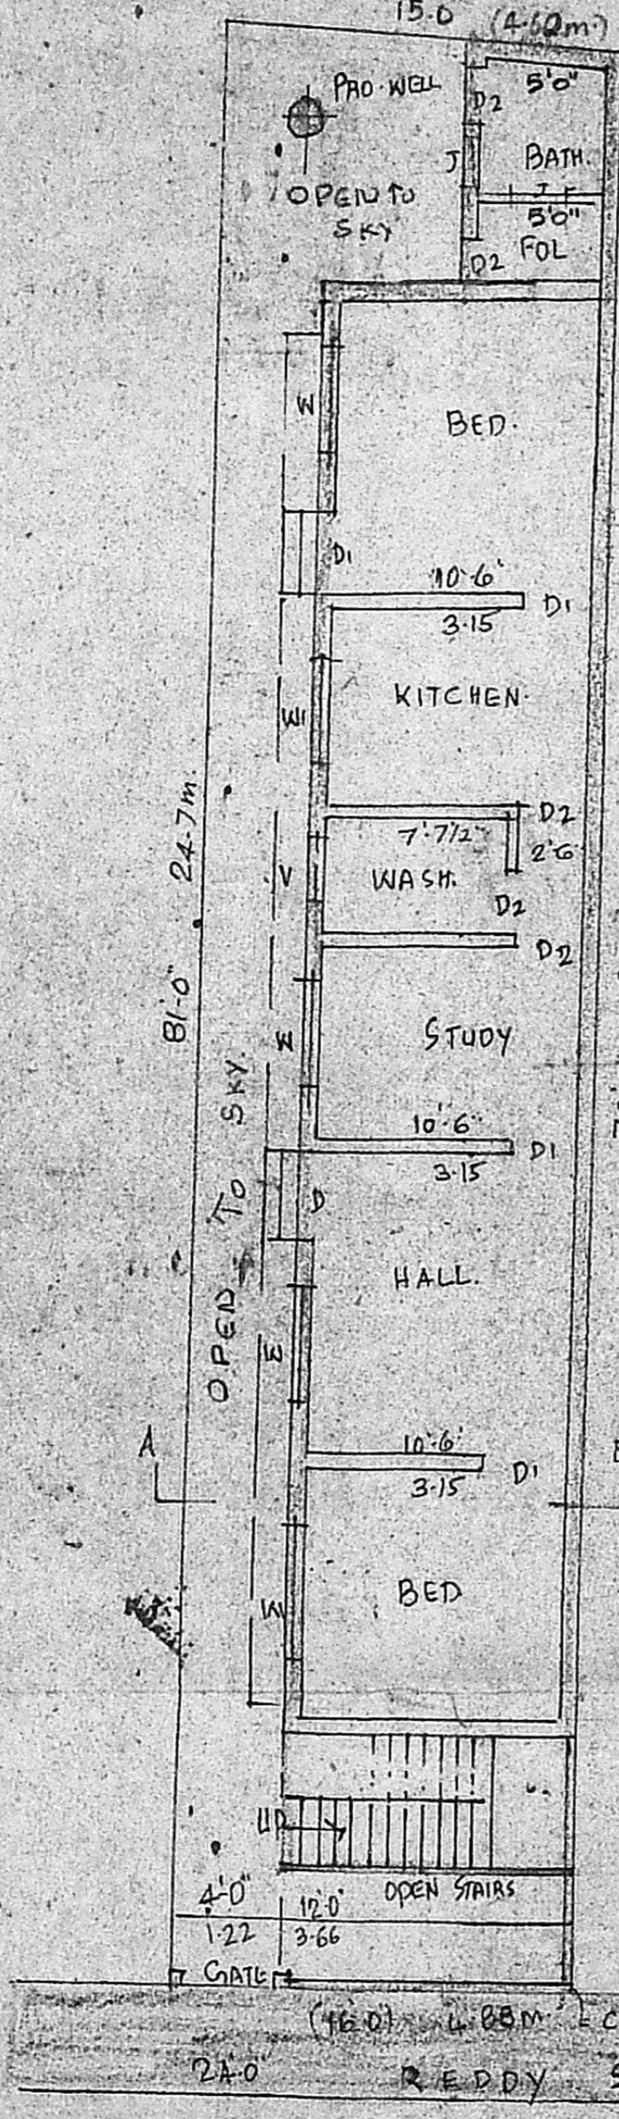


Planning Permit No. A/820/91  
**APPROVED**  
 SUBJECT TO THE CONDITIONS IN  
 THIS OFFICE LETTER.  
 No. AP 7909/91 Date 7-91  
 For MEMBER SECRETARY  
 MADRAS METROPOLITAN  
 DEVELOPMENT AUTHORITY  
 MADRAS 600 008.

CORPN  
 PLAY GROUND  
 SABAPATHY ST

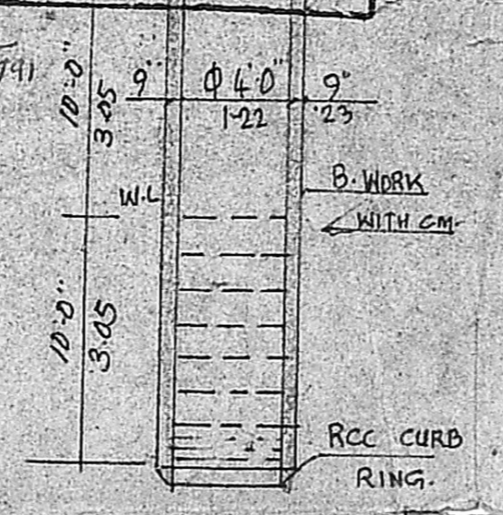


SECTION OF WELL


LAND 1240 SFT  
 PC 65/  
 PLINTH AREA 854 SFT

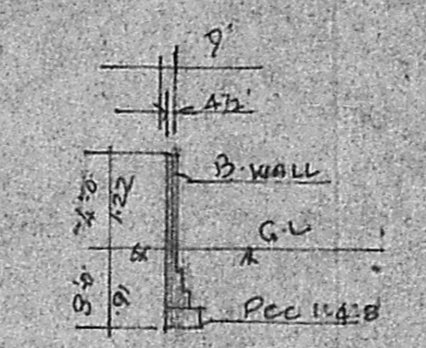

SECTION OF C-WALL

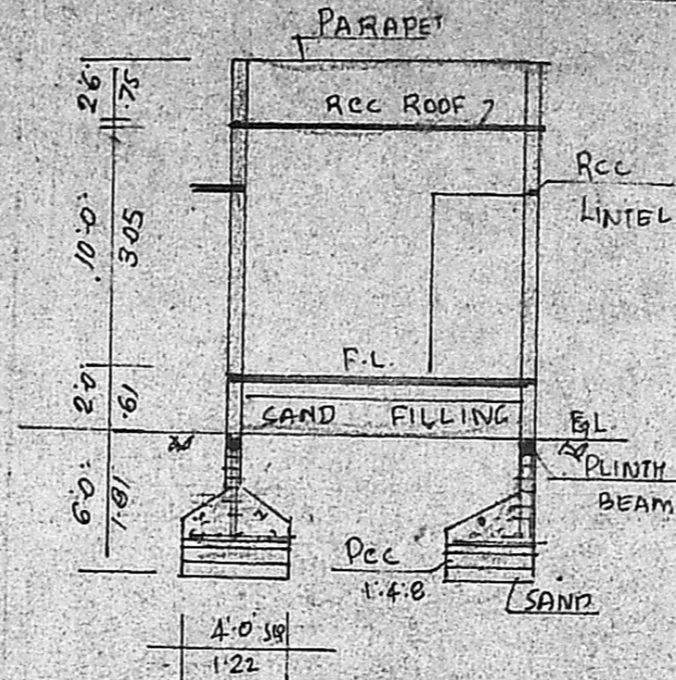

SECTION AB

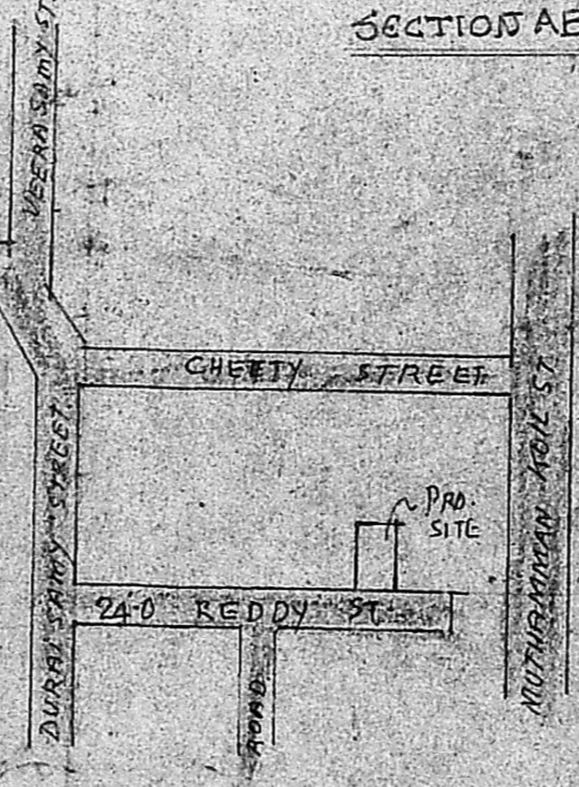


KEY PLAN  
 NOT TO SCALE

- COL. REF.
- PRO
  - ROAD
  - PLOT

PLAN SHOWING THE PRO.  
 RESIDENTIAL BUILDING AT  
 T.S No. 162/50, REDDY STREET,  
 PALAYAM PILLAI NAGAR,  
 BLOCK No. 15 OF AYANAVARAM  
 MADRAS 23. CORPN. DN. 37.

SCALE 1"=8'-0"  
 1cm = 1m

SPECIFICATIONS		JOINERY	
FOUNDATION: RCC COLUMN 9x9	6'-0" DEEP WITH SUITABLE RCC	D: DOOR (3'-3" x 6'-6") 1m x 2m	D1: DOOR (3'-0" x 6'-6") 91 x 2m
SUPERSTRUCTURE: BW WITH C.M. 1:6	ROOFING: RCC ROOF SLAB 4 1/2" TH	D2: DOOR (2'-6" x 6'-0") 75 x 181m	W: WINDOW (4'-6" x 4'-0") 135 x 122
AS PER MDS. FLOORING: BT	WITH C.M. 1:2:5 4" TH & FINISHED	W1: WINDOW (4'-0" x 3'-0") 122 x 91	V: VENTILATOR (3'-0" x 2'-0") 91 x 61
SMOOTH WITH C.M. 1:3, 3/4" TH	ALL WOOD WORK OF BEST SEASONED C-WOOD.	J: JALY.	

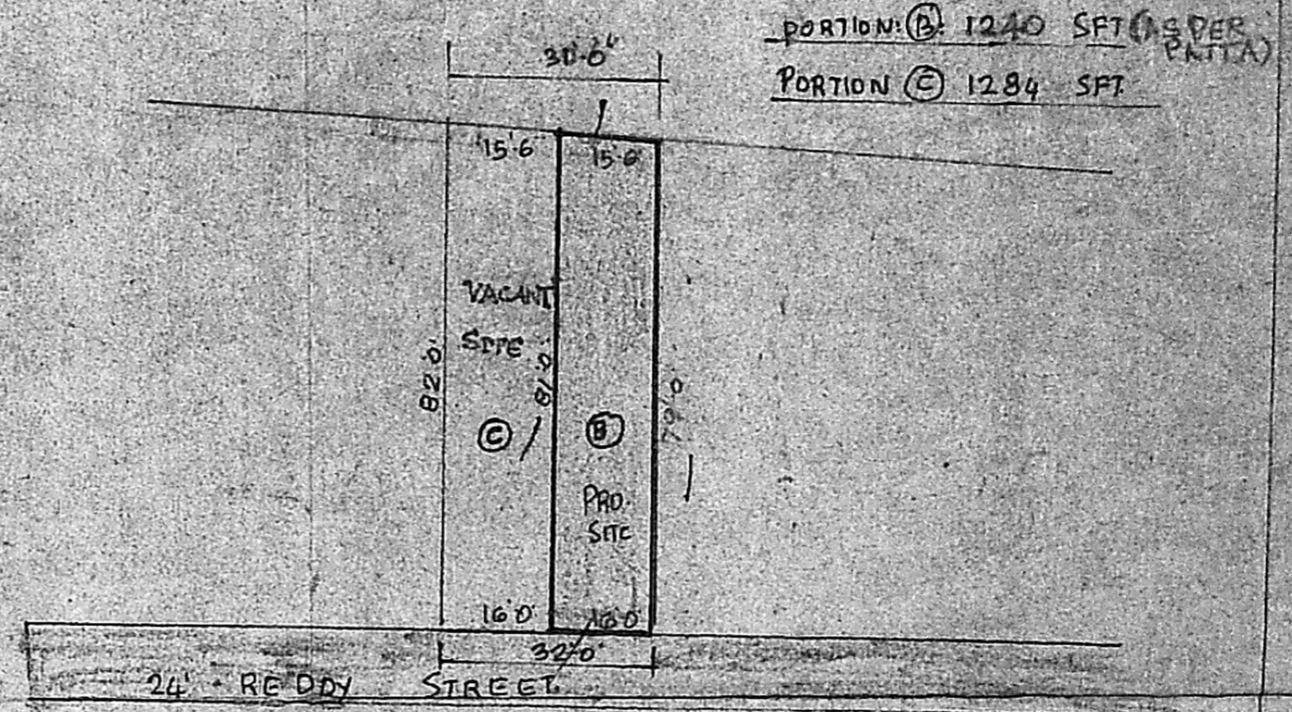

SUB DIVISION PLAN (AS PER DOC.)  
 SCALE 1"=16'-0"

G.F. PLAN - CUM. SITE PLAN

M. T. Ramya  
 OWNER

M. Venugopal  
 AEE (Rtd)

ONSERVING CIVIL ENGINEER  
 LICENSE SURVEYOR CLASS I  
 CORPORATION OF MADRAS

3, NEELANANDA STREET,  
 MUNGAMBAKKAM (LIG. AREA)  
 MADRAS 600 03