




ELEVATION

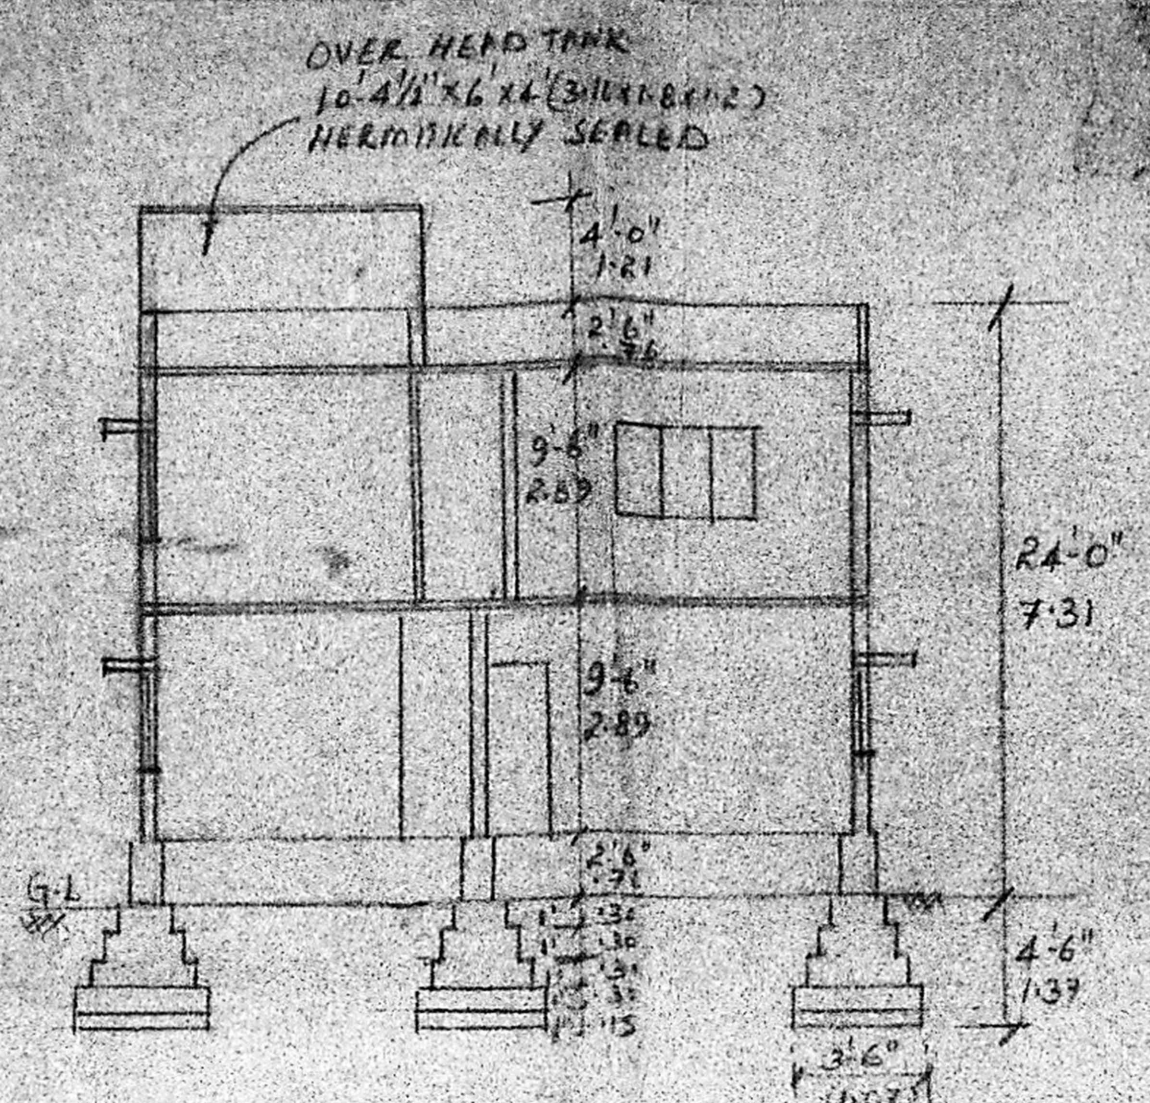

SECTION ON AB

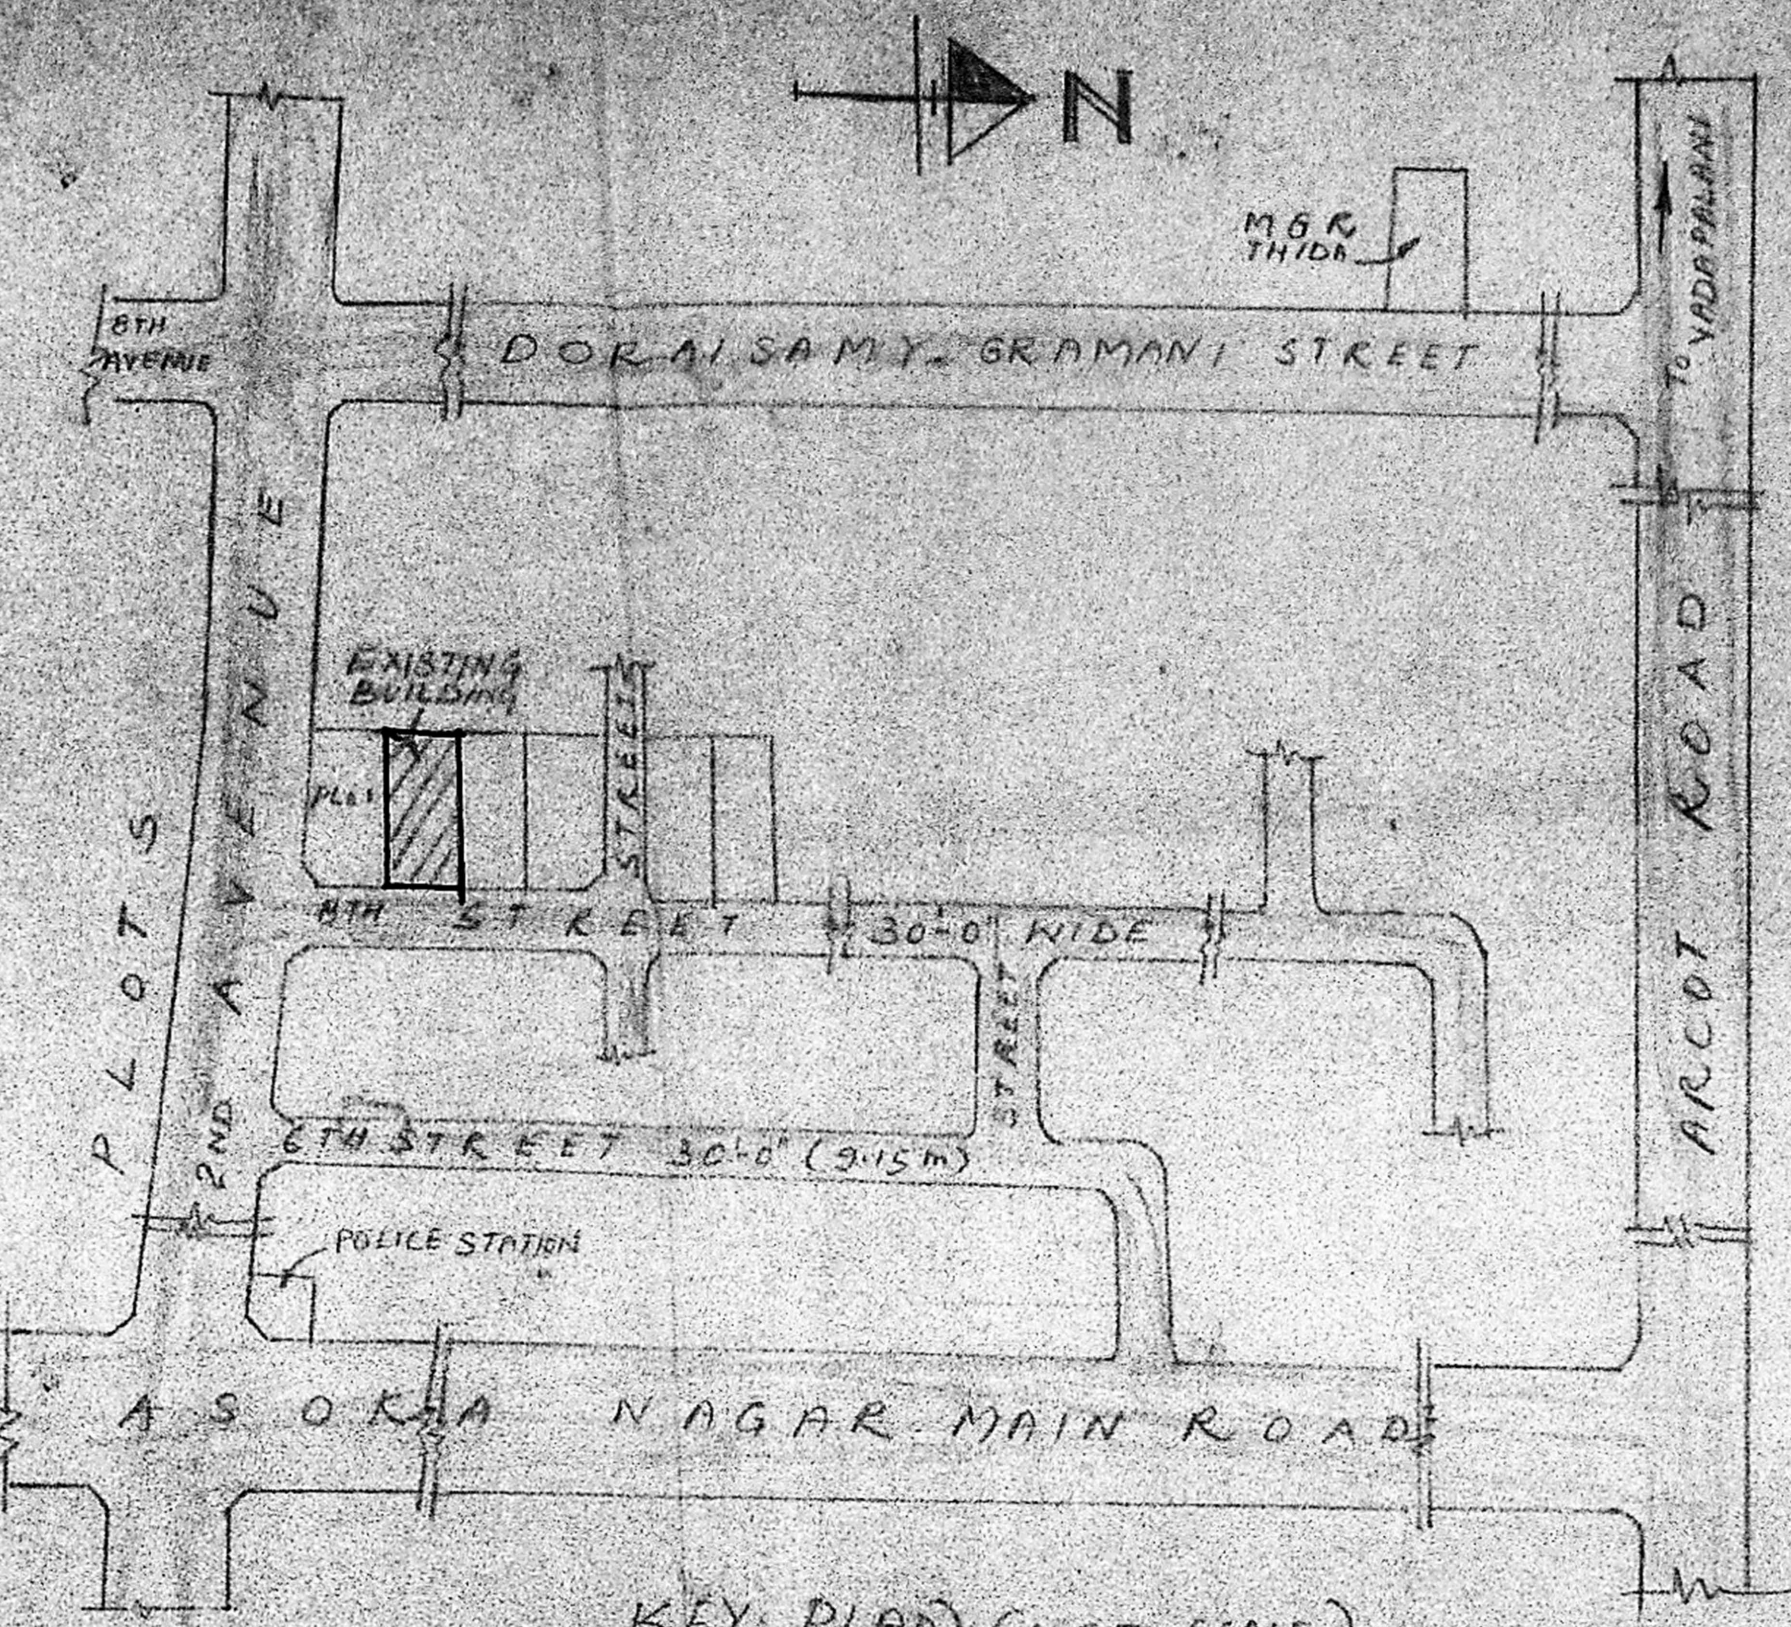


KEY PLAN (NOT TO SCALE)

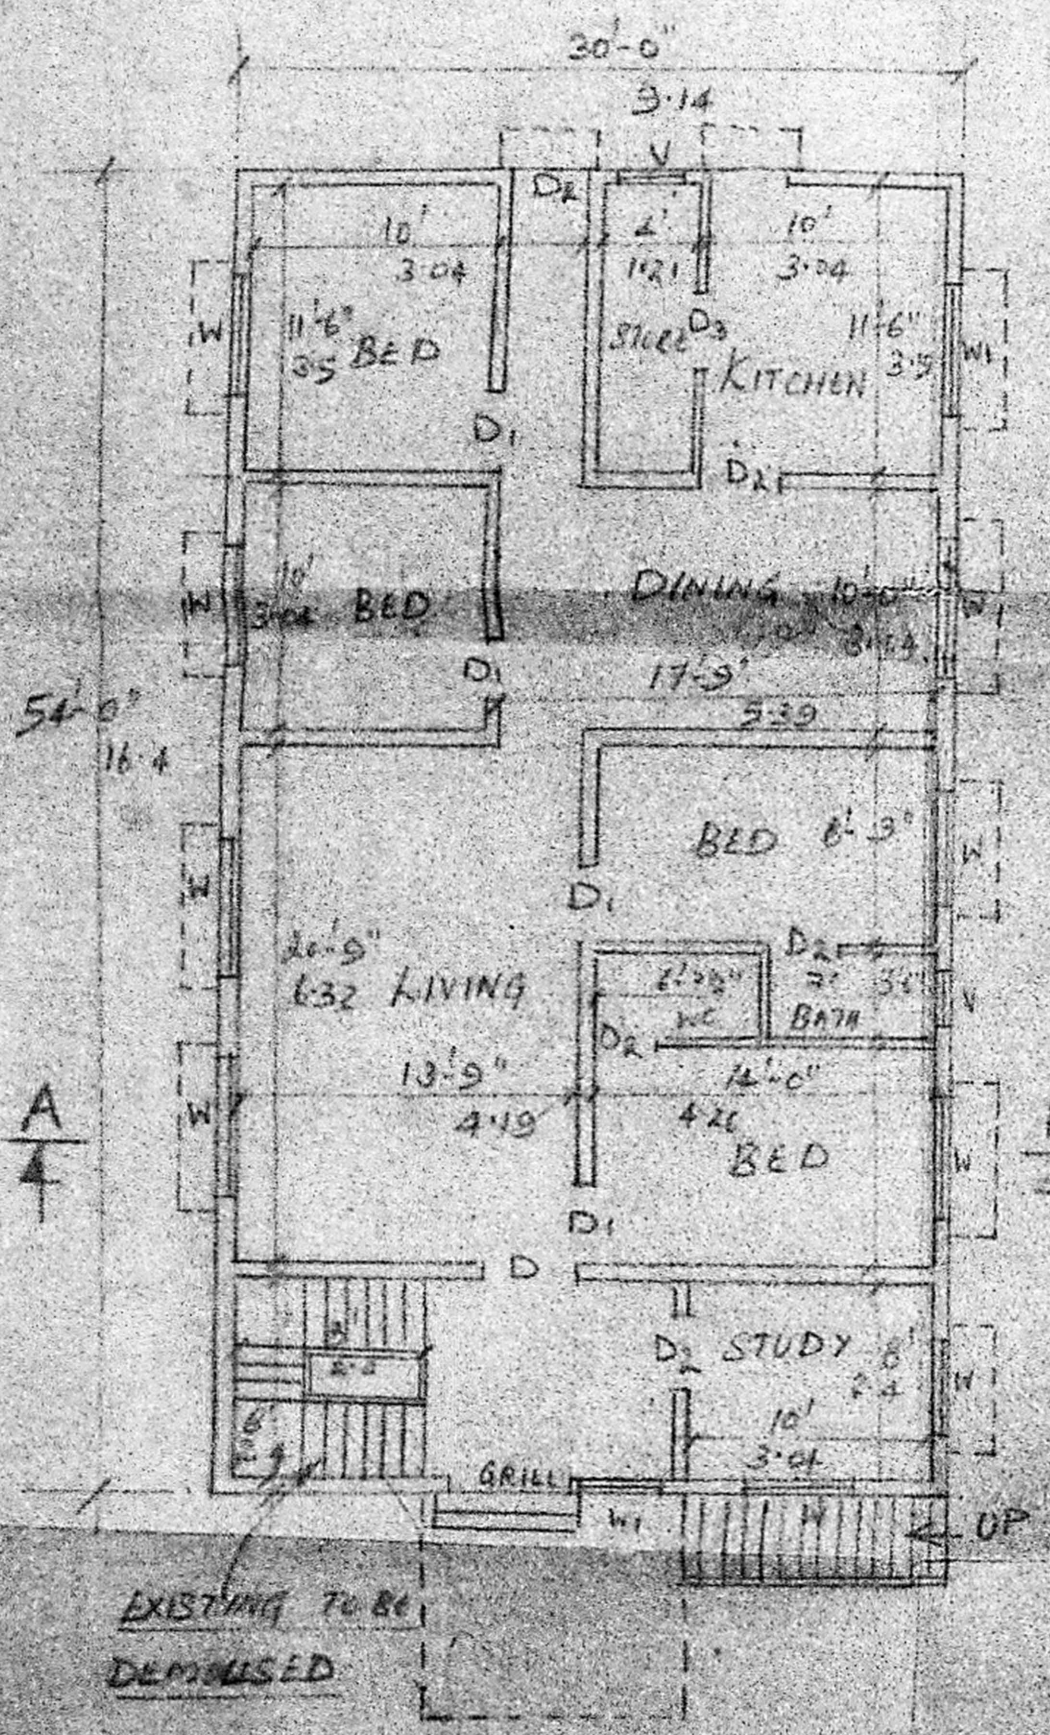


GROUND FLOOR PLAN


Planning Permit No. A/19/92
APPROVED
 SUBJECT TO THE CONDITIONS IN THIS OFFICE LETTER.
 FOR MEMBERS OF THE
 MADRAS MUNICIPALITIAN
 DEVELOPMENT AUTHORITY
 MADRAS 600 008.

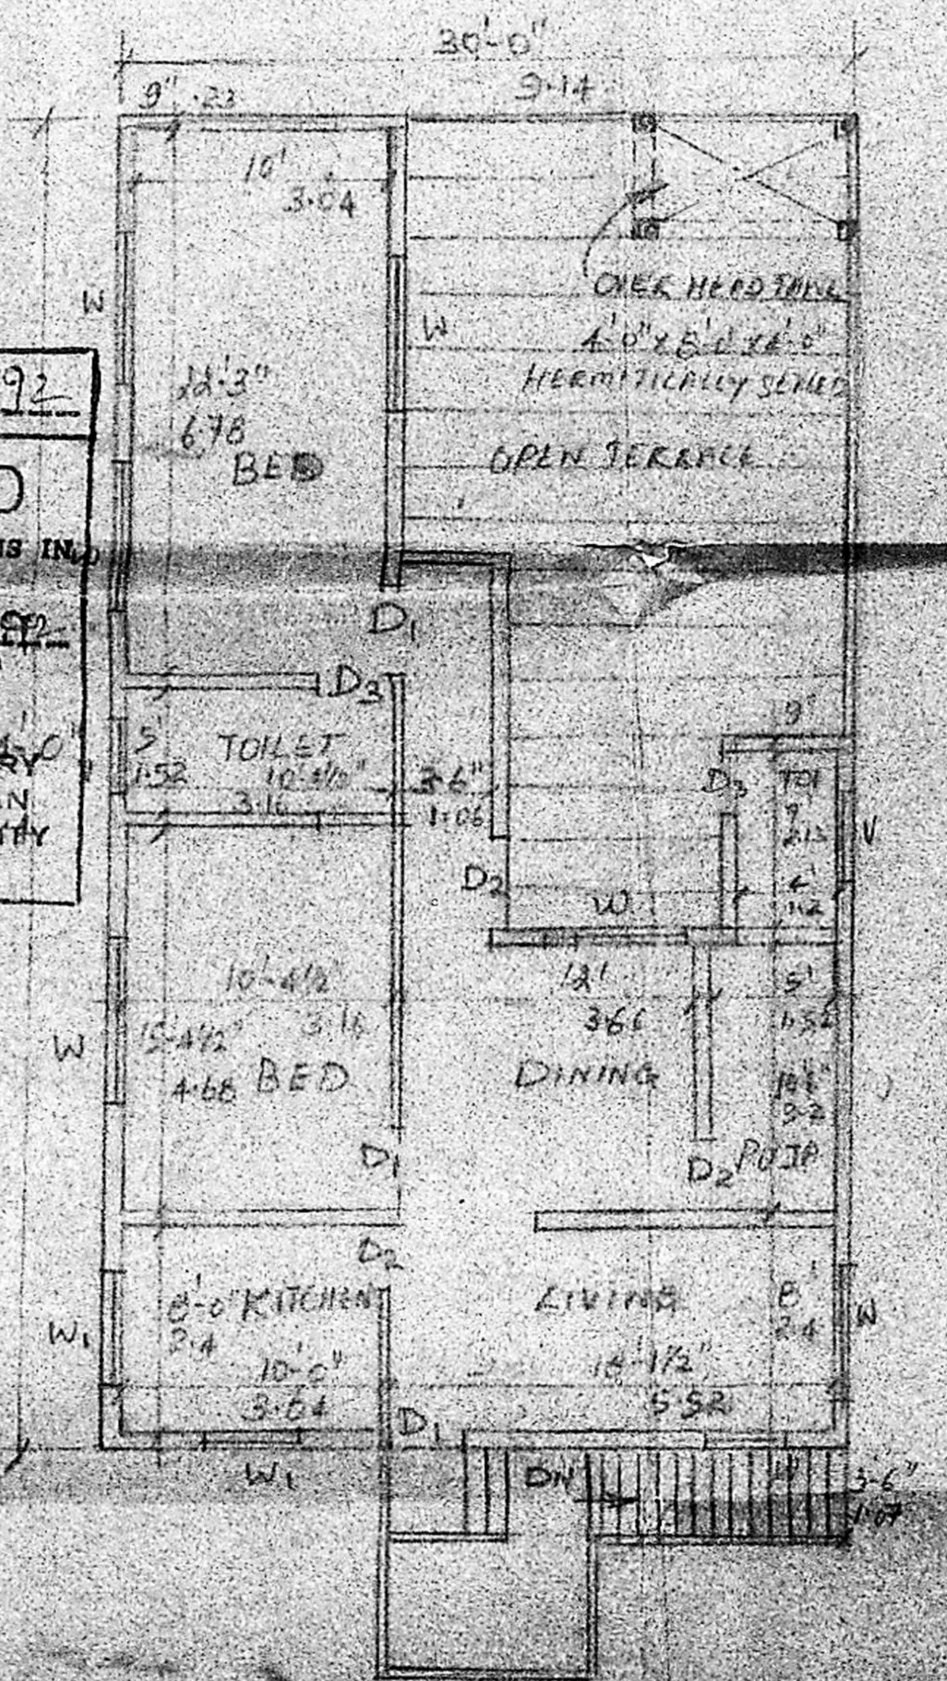

FIRST FLOOR PLAN

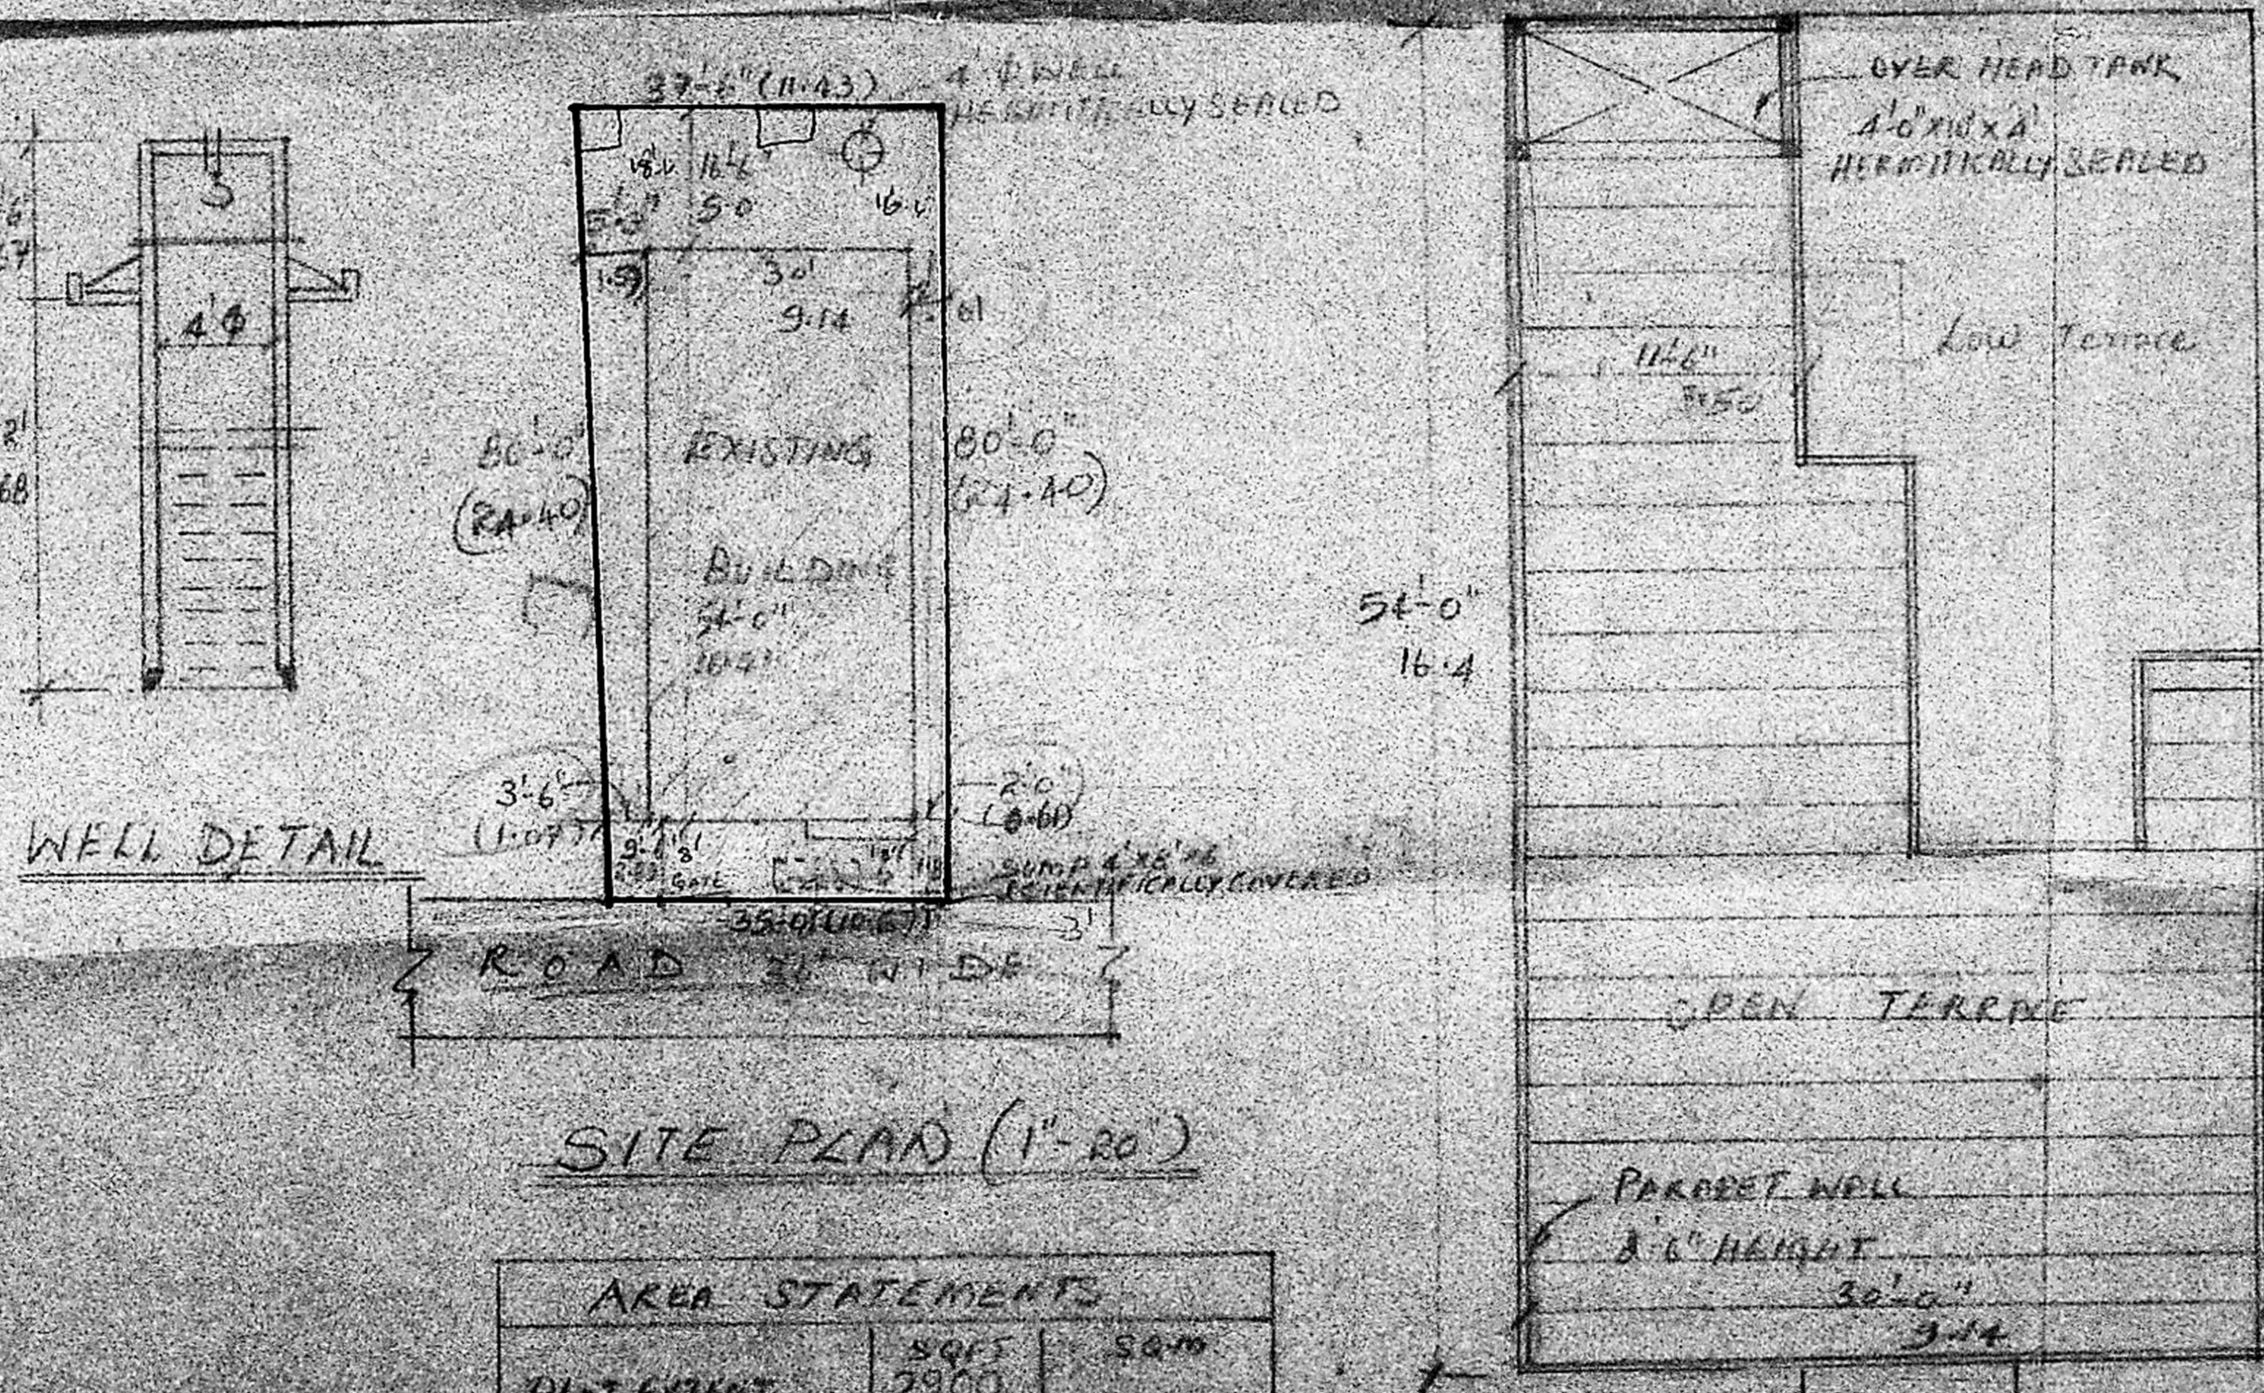

TERRACE FLOOR PLAN

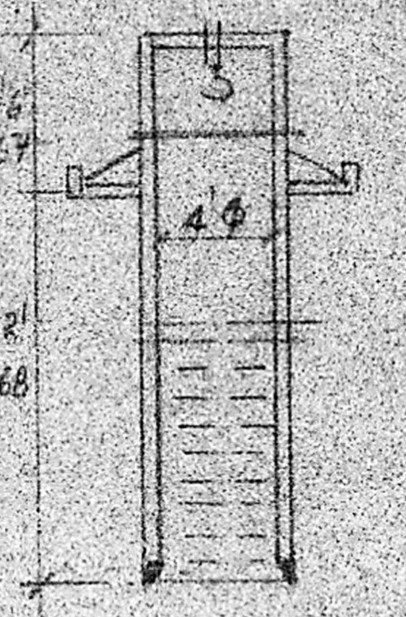

WELL DETAIL

SITE PLAN (1"=20')

AREA STATEMENTS		
	SQFT	SQM
PLT. EQUIT	2900	
G.F. AREA	1578	146.45
F.F. AREA	1106	102.8
TOTAL	2684	249.45

COLOR INDEX 75

PROPOSED	— RED
BOUNDARY	— BLUE
ROAD	— GREEN

SCHEDULE OF JOINERY

DOOR	D	GRILL	4'-0" x 7'-0"	(1.22 x 2.15)
DOOR	D ₁	TEAR WOOD	3'-6" x 6'-6"	(1.07 x 1.98)
DOOR	D ₂	"	3'-0" x 6'-6"	(0.91 x 1.98)
DOOR	D ₃	"	2'-6" x 6'-6"	(0.76 x 1.98)
WINDOW	W	"	6'-0" x 4'-0"	(1.83 x 1.21)
WINDOW	W ₁	"	3'-0" x 4'-0"	(0.91 x 1.21)
VENTILATOR	V	"	2'-6" x 1'-6"	(0.76 x 0.45)

SPECIFICATION

FOUNDATION: BRICK MASONRY IN CEMENT MORTAR
 BASEMENT (I.I.M.) OVER BRICK JELLY CONCRETE
 IN LIME MORTAR 1:5:8
 SUPER STRUCTURE: BRICK WORK IN CM 1:6
 FLOORING: BRICK JELLY CONCRETE IN CM (1:2:4)
 ROOFING: R.C.C. SLAB 1:2:4 4" THK 4" TR.

PLAN SHOWING THE EXISTING BUILDING IN GROUND FLOOR TO BE REGULARISED AND PROPOSED ADDITION IN FIRST FLOOR OF M. M. JAGATHESAN AT R.S. NO-30, T.S. NO 46, BK NO 10, IN PLOT NO 8, DIVISION NO II D, SUBBARAYAN NAGAR 8TH STREET, KODAMBAKKAM, MADRAS-24

EXISTING G.F. SANCTIONED NO: 67 SANCTIONED BA. N. 458/79 dt. 23.5.79
 SCALE 1" = 8'-0", 1" = 20'

T. K. RAMDAS, M.E.,
 CHARTERED ENGINEER
 LICENSED SURVEYOR CLASS I No. 54
 CORPORATION OF MADRAS
 18, FLAT NO. 18, RAMCHANDRA STREET
 T. NAGAR, MADRAS - 600 017.

M. S. JAGATHESAN
 OWNER