



ELEVATION

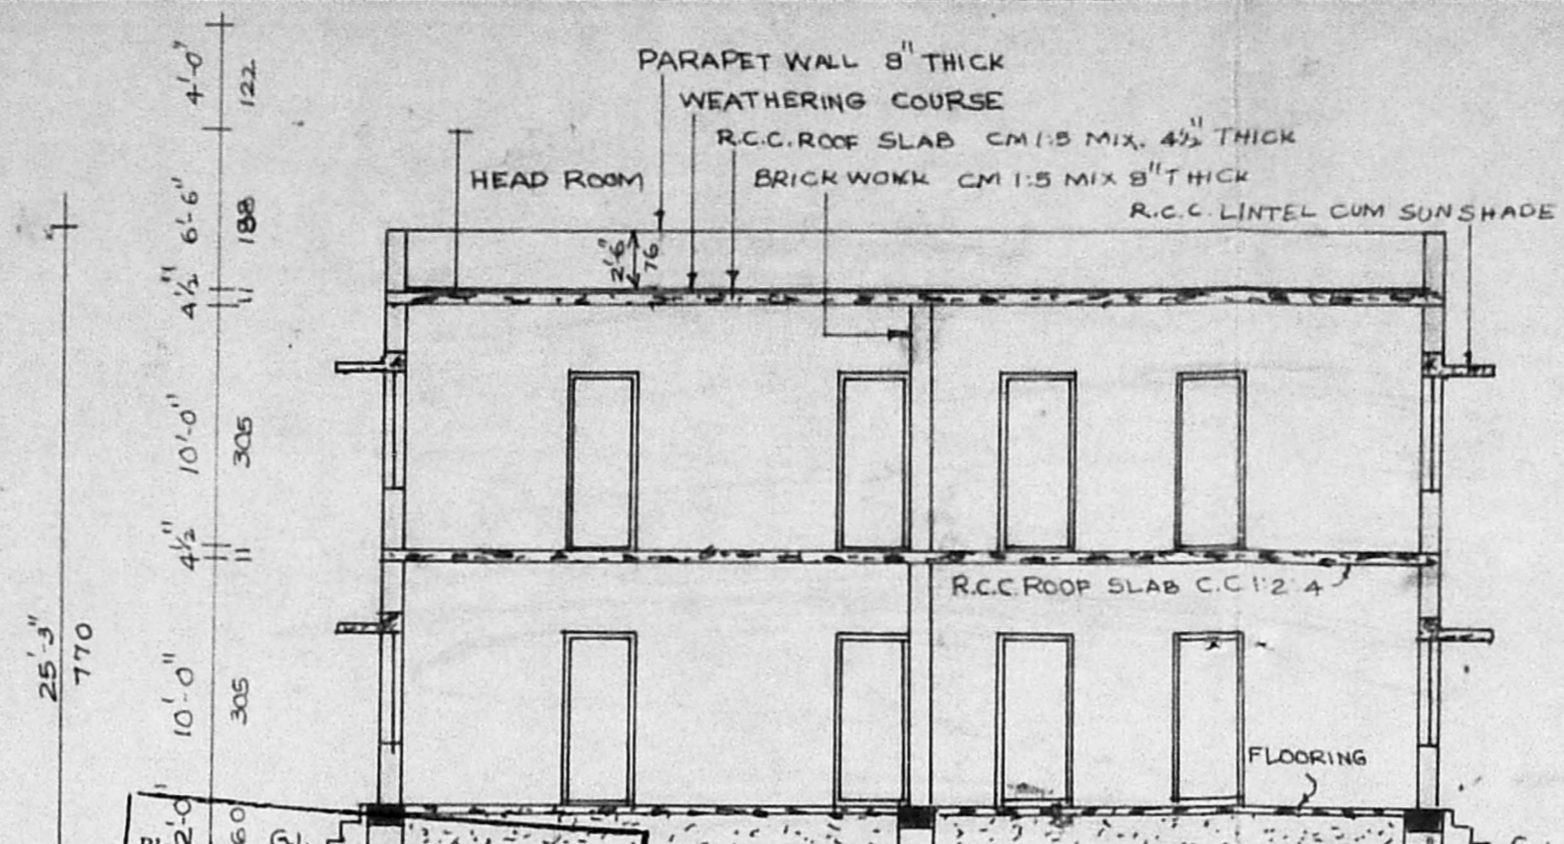

SECTION ON AB


Planning No. A/591/91
APPROVED
 SUBJECT TO THE CONDITIONS IN THIS OFFICE LETTER.
 No. A/180/91 Date 4-6-91
 o/c *[Signature]*
 FOR MEMBER SECRETARY
 MADRAS METROPOLITAN
 DEVELOPMENT AUTHORITY
 MADRAS - 600 008.

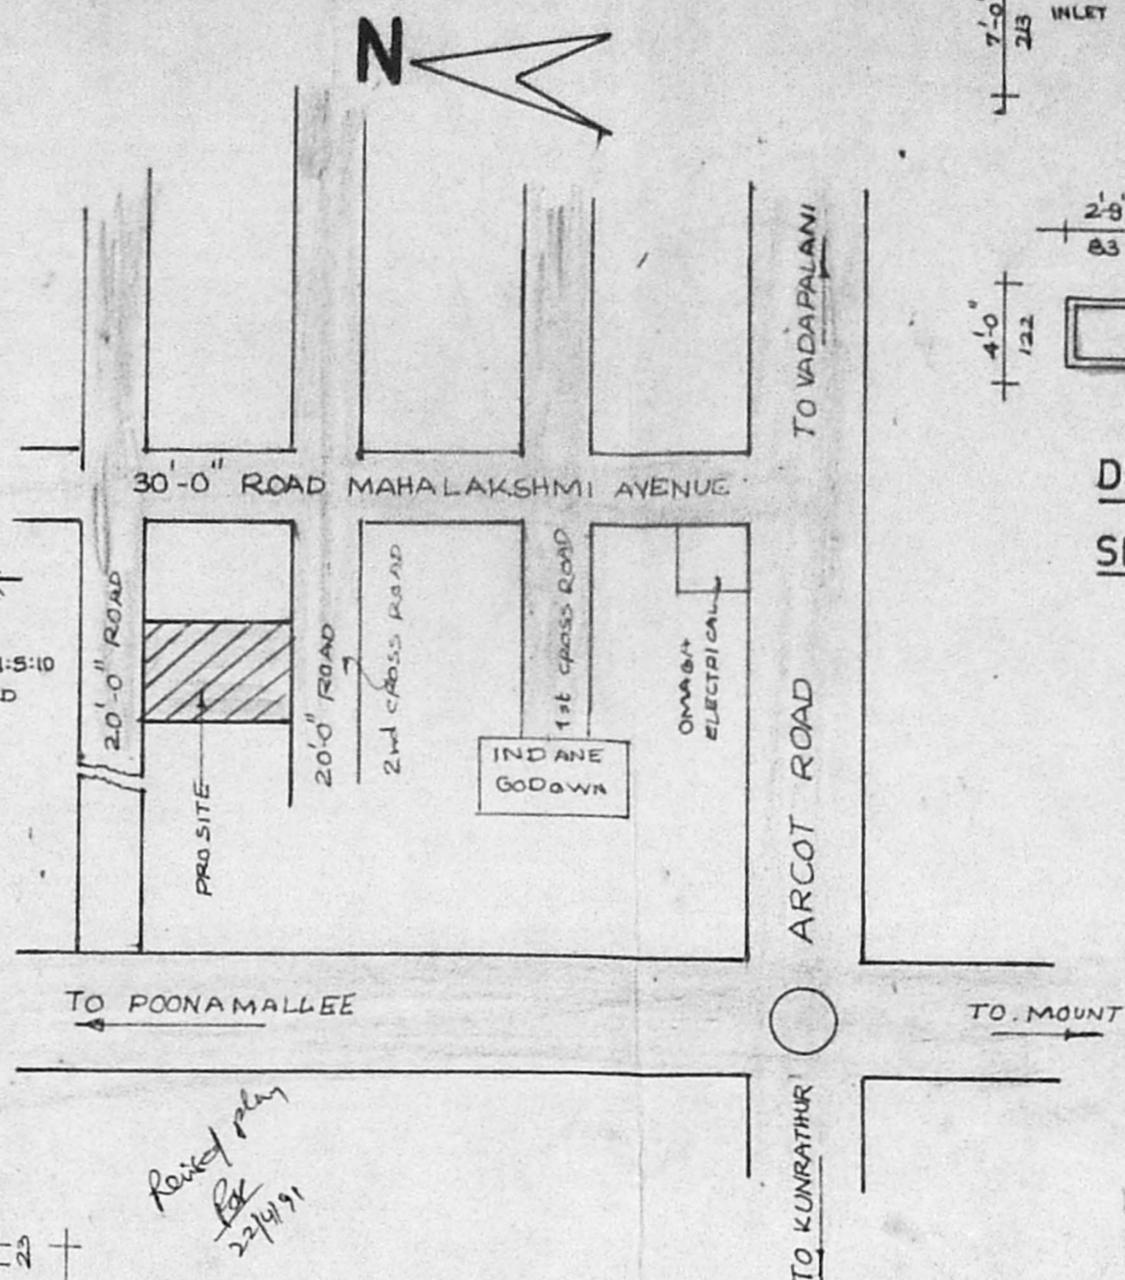


KEY PLAN

NOT TO SCALE


PLOT AREA	3400 Sq. Ft.
G.F. AREA	1428 Sq. Ft.
F.F. AREA	1428 Sq. Ft.
OPENSACE AREA	3972 Sq. Ft.

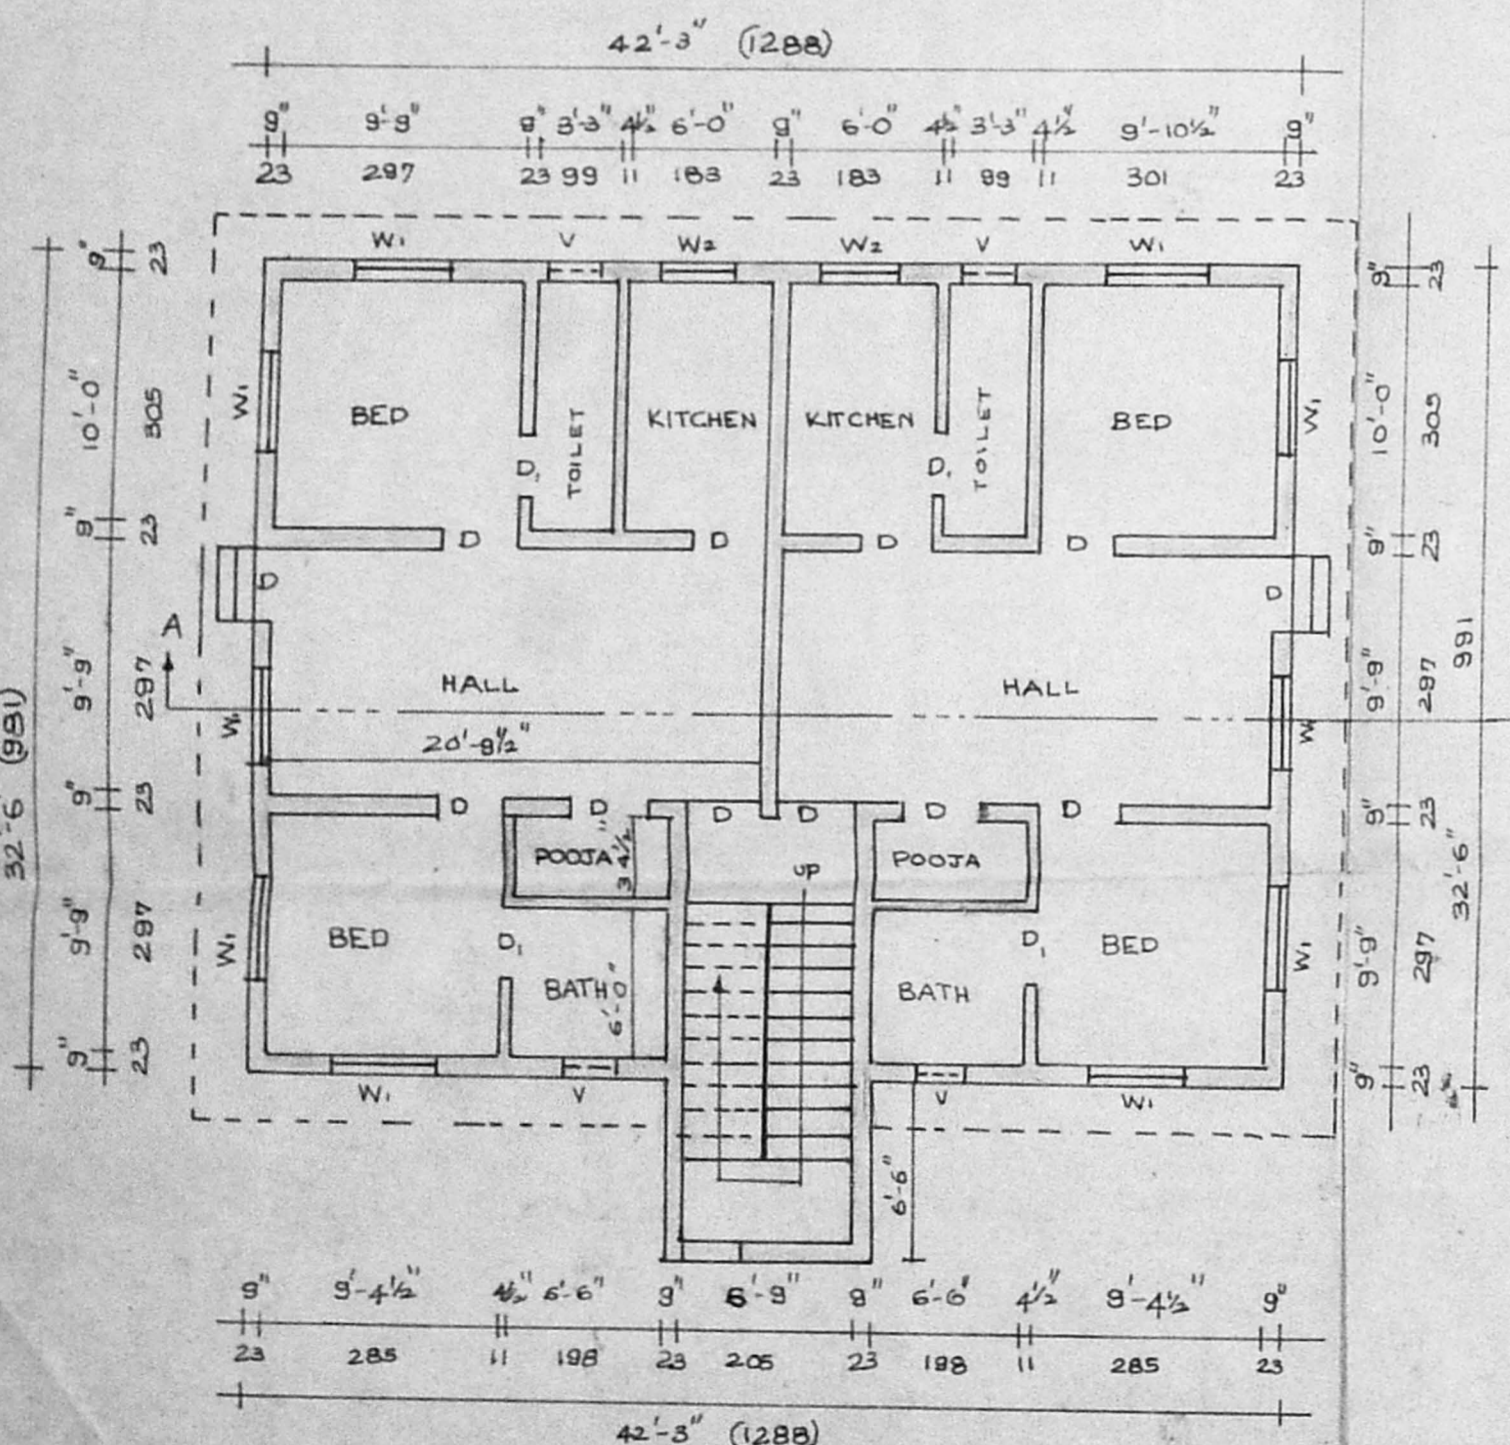

GROUND FLOOR PLAN

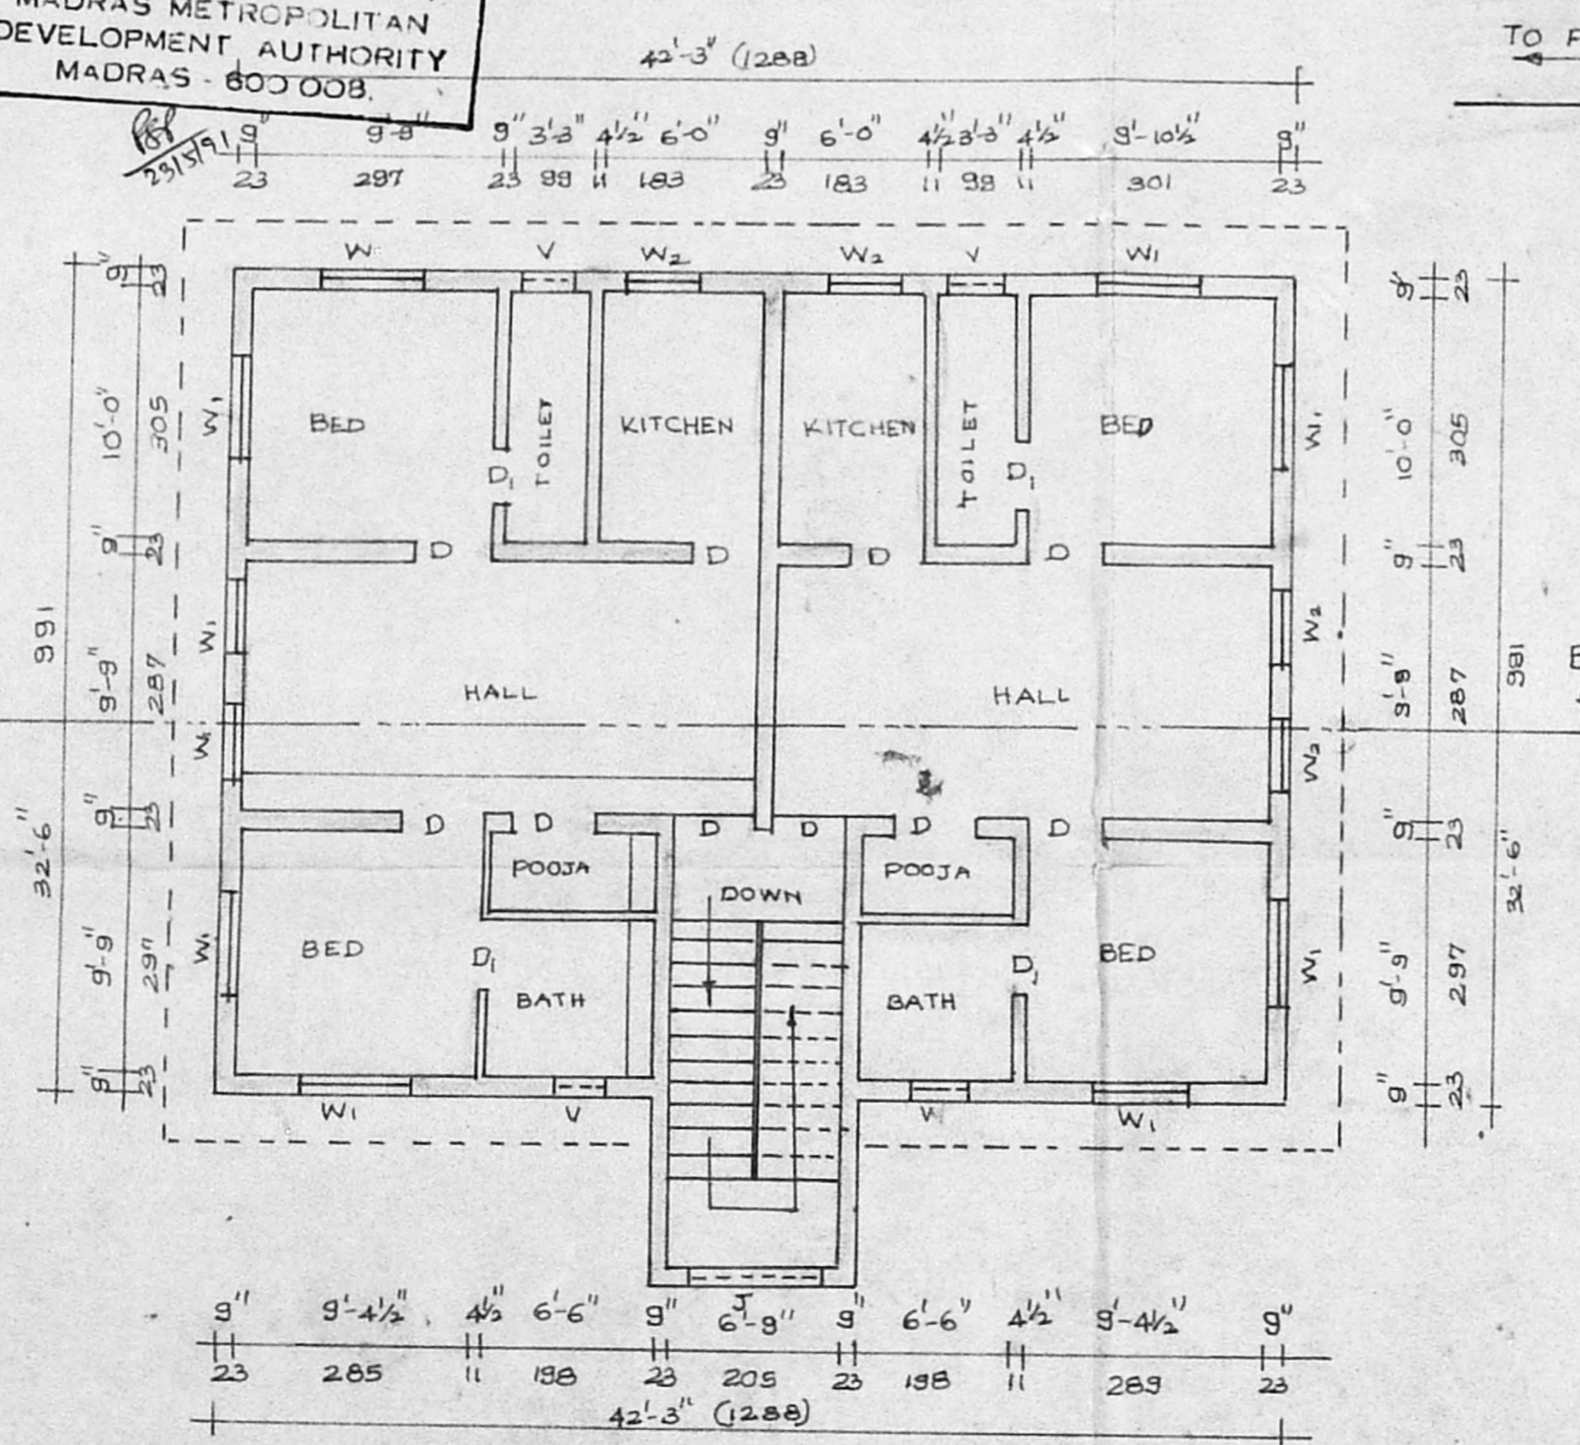


FIRST FLOOR PLAN

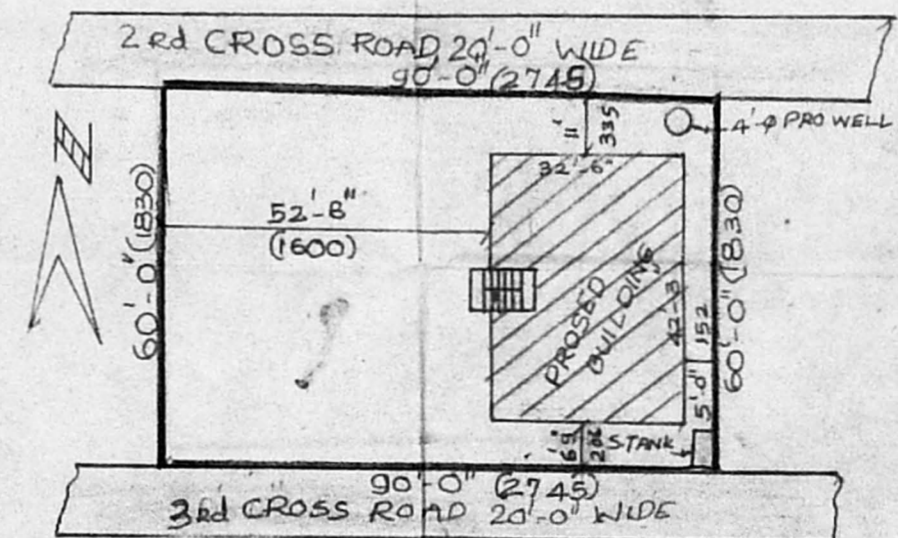

SITE PLAN

SCALE: 1"=32'-0" OR 1:400

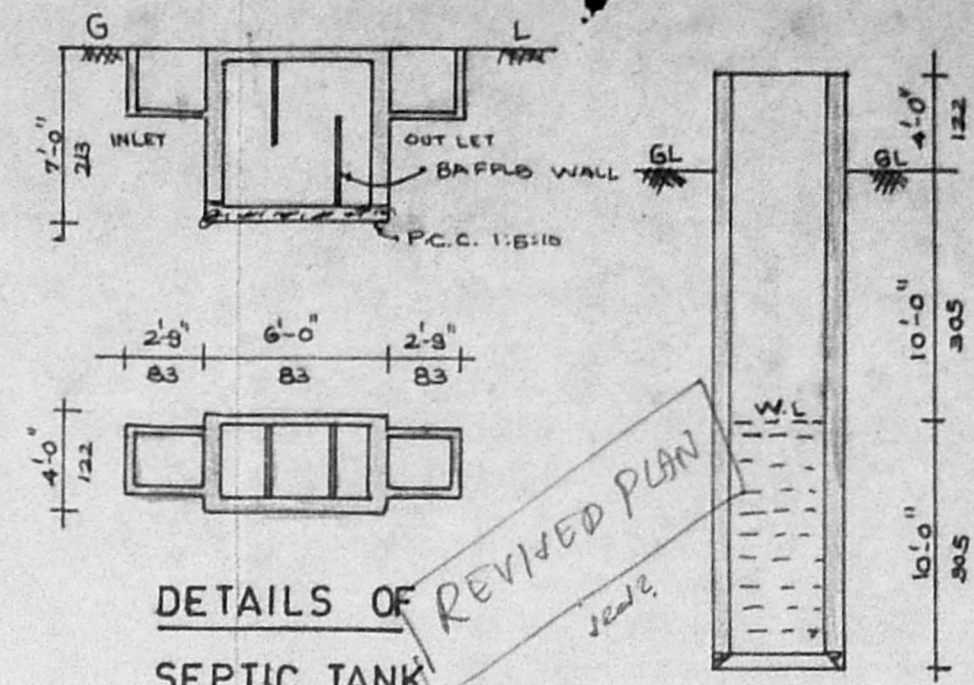

DETAILS OF SEPTIC TANK

DETAIL OF 400 WELL

SCHEDULE OF JOINERY

D DOOR	3'-0" X 7'-0"	91 X 213
D ₁ DOOR	2'-6" X 6'-6"	76 X 198
W WINDOW	5'-0" X 2'-6"	152 X 76
W ₁ WINDOW	4'-0" X 4'-6"	122 X 138
W ₂ WINDOW	3'-0" X 4'-6"	91 X 138
V VENTILATOR	2'-0" X 1'-6"	61 X 45

PLAN SHOWING THE PROPOSED RESIDENTIAL BUILDING

AT PLOT NO. S.NO-50/A
 MAHALAKSHMI NAGAR, KARAMBAKKAM
 VILLAGE, SAIDAPET TALUK,
 CHIENGAI ANNA DISTRICT.

SCALE 1"=8'-0" (1:100)

PROPOSED ROAD

OWNER: N.DAVAKUMARI
[Signature]

S. CHARLES,
 Licensed Surveyor,
 Tambaram Municipality,
 8/48, Dhever Shopping Complex,
 Ranganatha Muthali Street,
 Palleavaram, Madras - 600 043.

LICENSED SURVEYOR