




ELEVATION

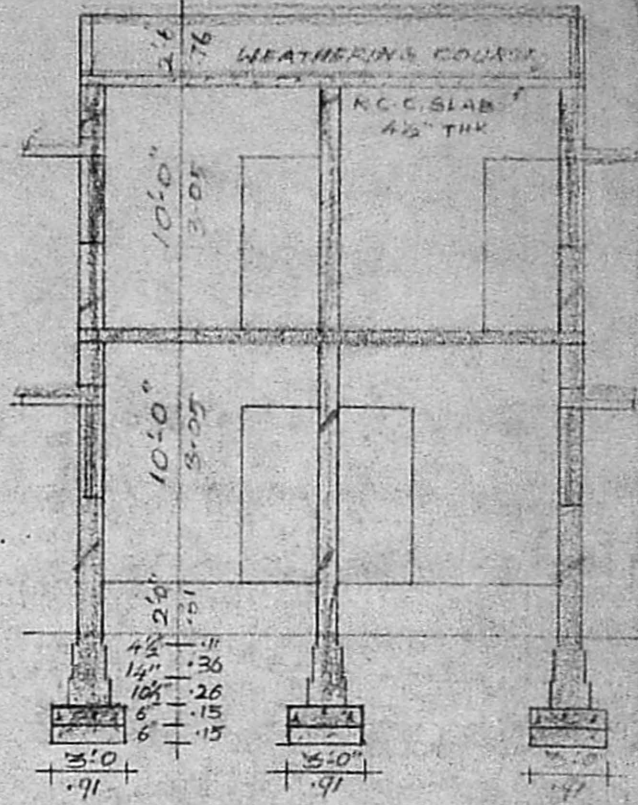


SECTION AT "AA"

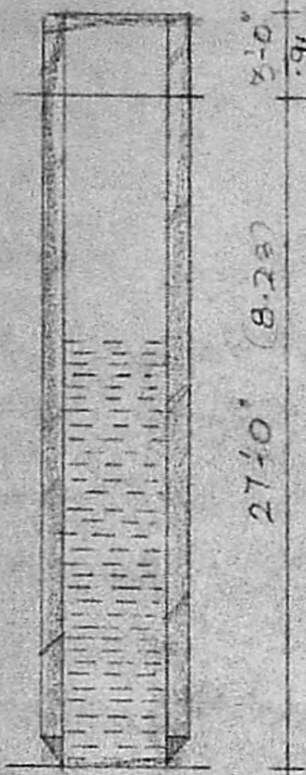


SECTION

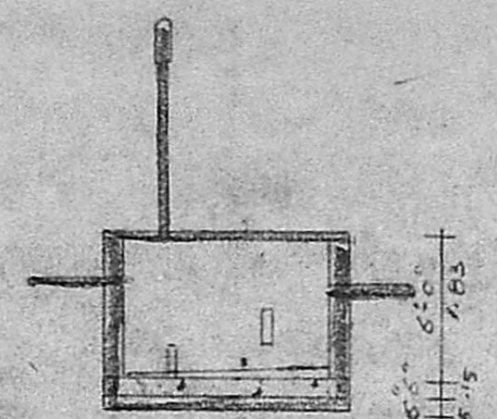


SECTION

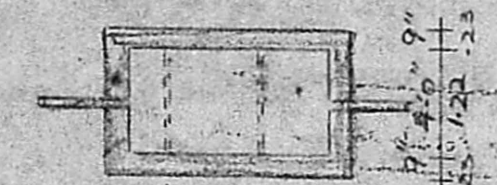

PLAN OF SEPTIC TANK

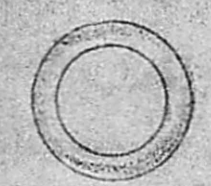

PLAN OF WELL

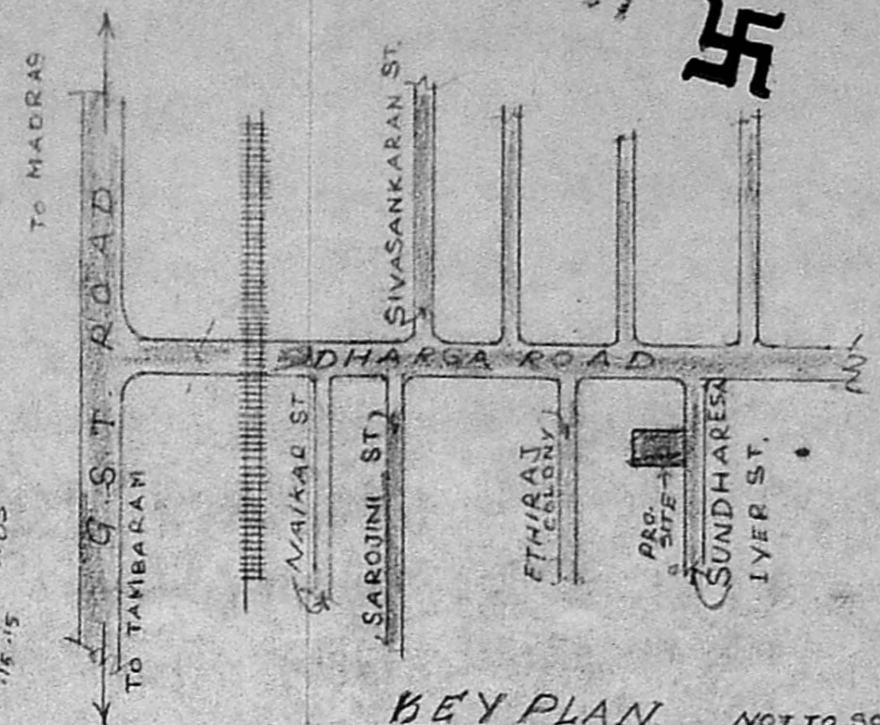

KEY PLAN NOT TO SCALE



Planning Permit No. A/1235/91
APPROVED
 SUBJECT TO THE CONDITIONS IN THIS OFFICE ENTER
 No. A/8471/91 Lic. 8/10/91
Sarada
 FOR MEMBER SECRETARY
 MADRAS METROPOLITAN
 DEVELOPMENT AUTHORITY
 MADRAS 600 008

SPECIFICATION

- ALL FOUNDATIONS IN R.C.C. 1:4:8
- ALL BRICK WORK IN CM 1:6
- ALL PLASTERING IN CM 1:5
- ALL FLOORING IN MOSAIC TILES
- ALL WOOD WORK IN COUNTRY WOOD
- ALL R.C.C WORKS WORKS WITH 1:2:4 MIX.


SCHEDULE OF JOINERY

D	DOOR	5'-3" x 7'-0"	0.99 x 2.13	PLINTH AREA	1200	112
D ₁	"	5'-0" x 7'-0"	0.91 x 2.13	G. FLOOR - 512		48
D ₂	"	2'-6" x 7'-0"	0.76 x 2.13	F. FLOOR - 512		48
W	WINDOW	5'-0" x 4'-0"	1.52 x 1.22			
W ₁	"	5'-6" x 4'-0"	1.06 x 1.22			
V	VENTILATOR	3'-0" x 2'-0"	0.91 x 0.61	PLINTH AREA		

PLOT AREA 1200
 PLOT COVERAG: 42%
 F.S.I. - 85


PLAN SHOWING THE PROPOSED BUILDING OF RESIDENTIAL HOUSE IN P. NO. 12, OLDS NO. 361/1 NEWS NO. 361/4 AT SUNDHARESA IYER ST, RAJAJI NAGAR ZAMIN PALLAVARAM VILLAGE, SAIDAPET TALUK CHINGLEPUT DISTRICT

SCALE 1" = 8'-0" = 1:100

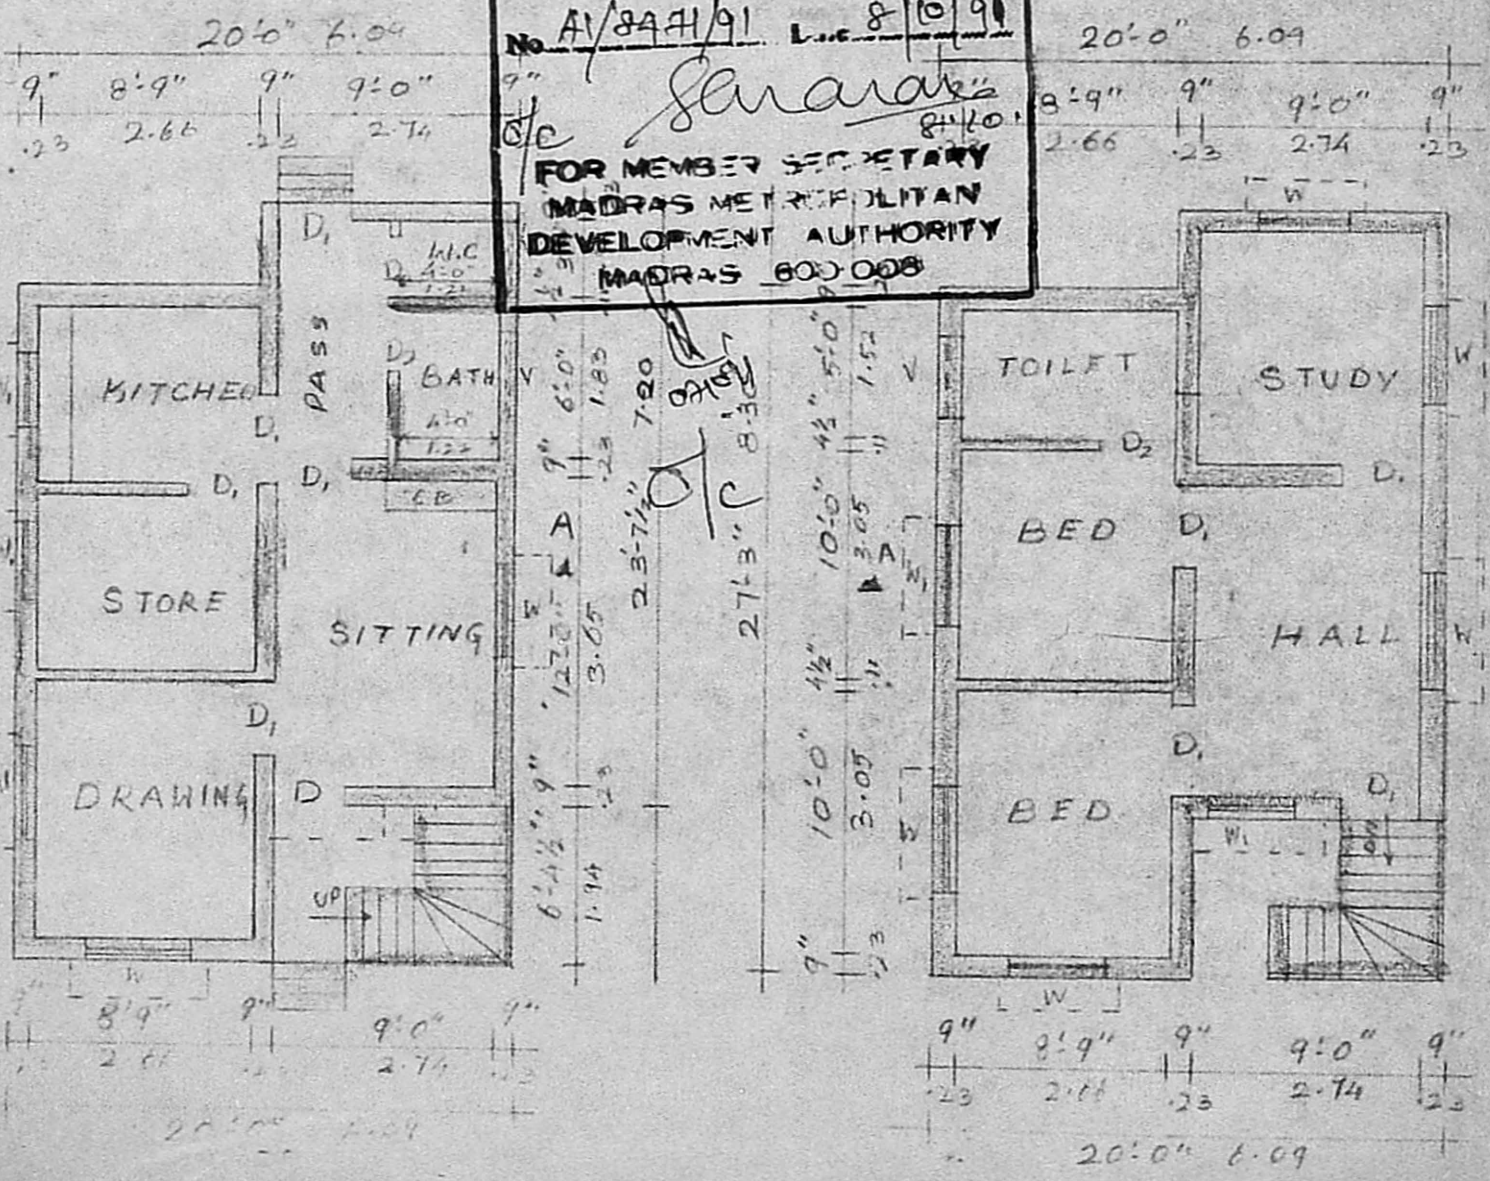

G.FLOOR PLAN

1ST FLOOR PLAN

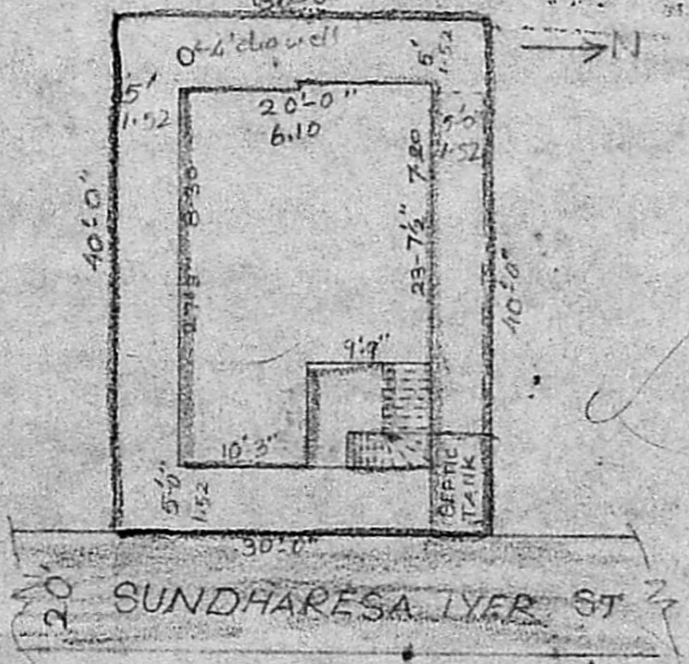

SITE PLAN SCALE 1" = 16'

S. Anantharaman

Shree
 S. CHARLES,
 Licensed Surveyor,
 Tambaram Municipality,
 8/48, Dhever Shopping Complex,
 Ranganatha Muthali Street,
 Pallavaram, Madras - 600 043.
 L SURVEYOR