




ELEVATION

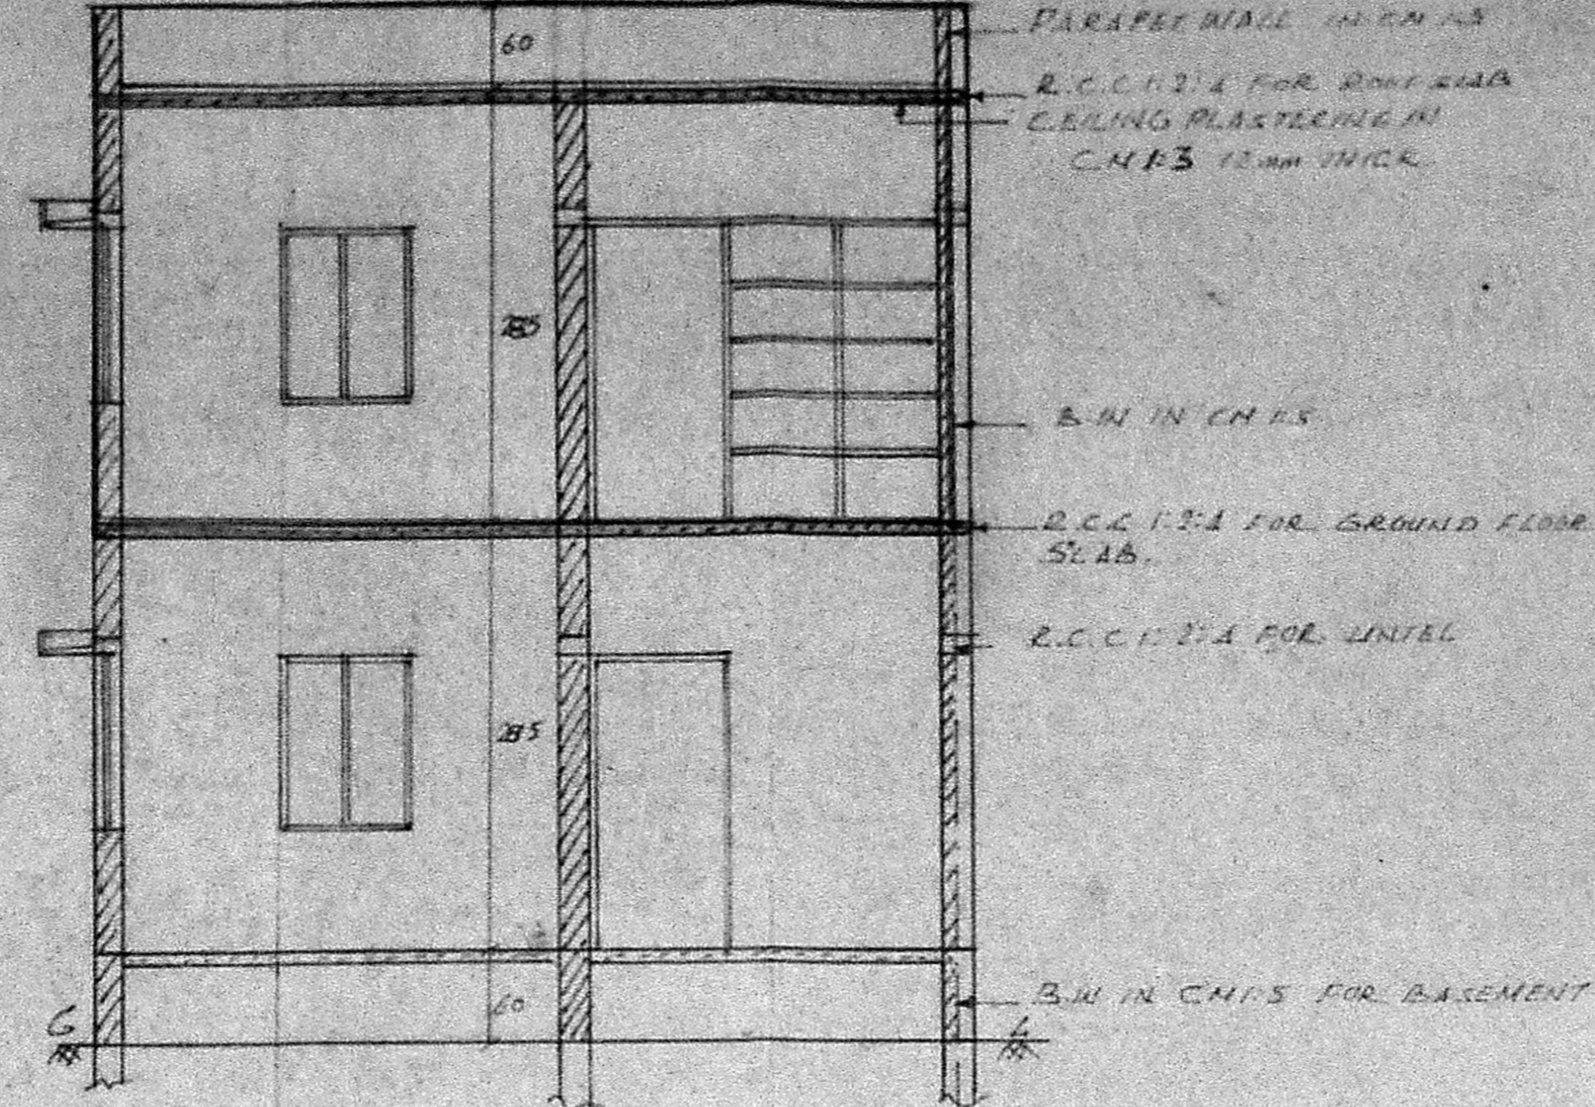


SECTION ON 'AA'

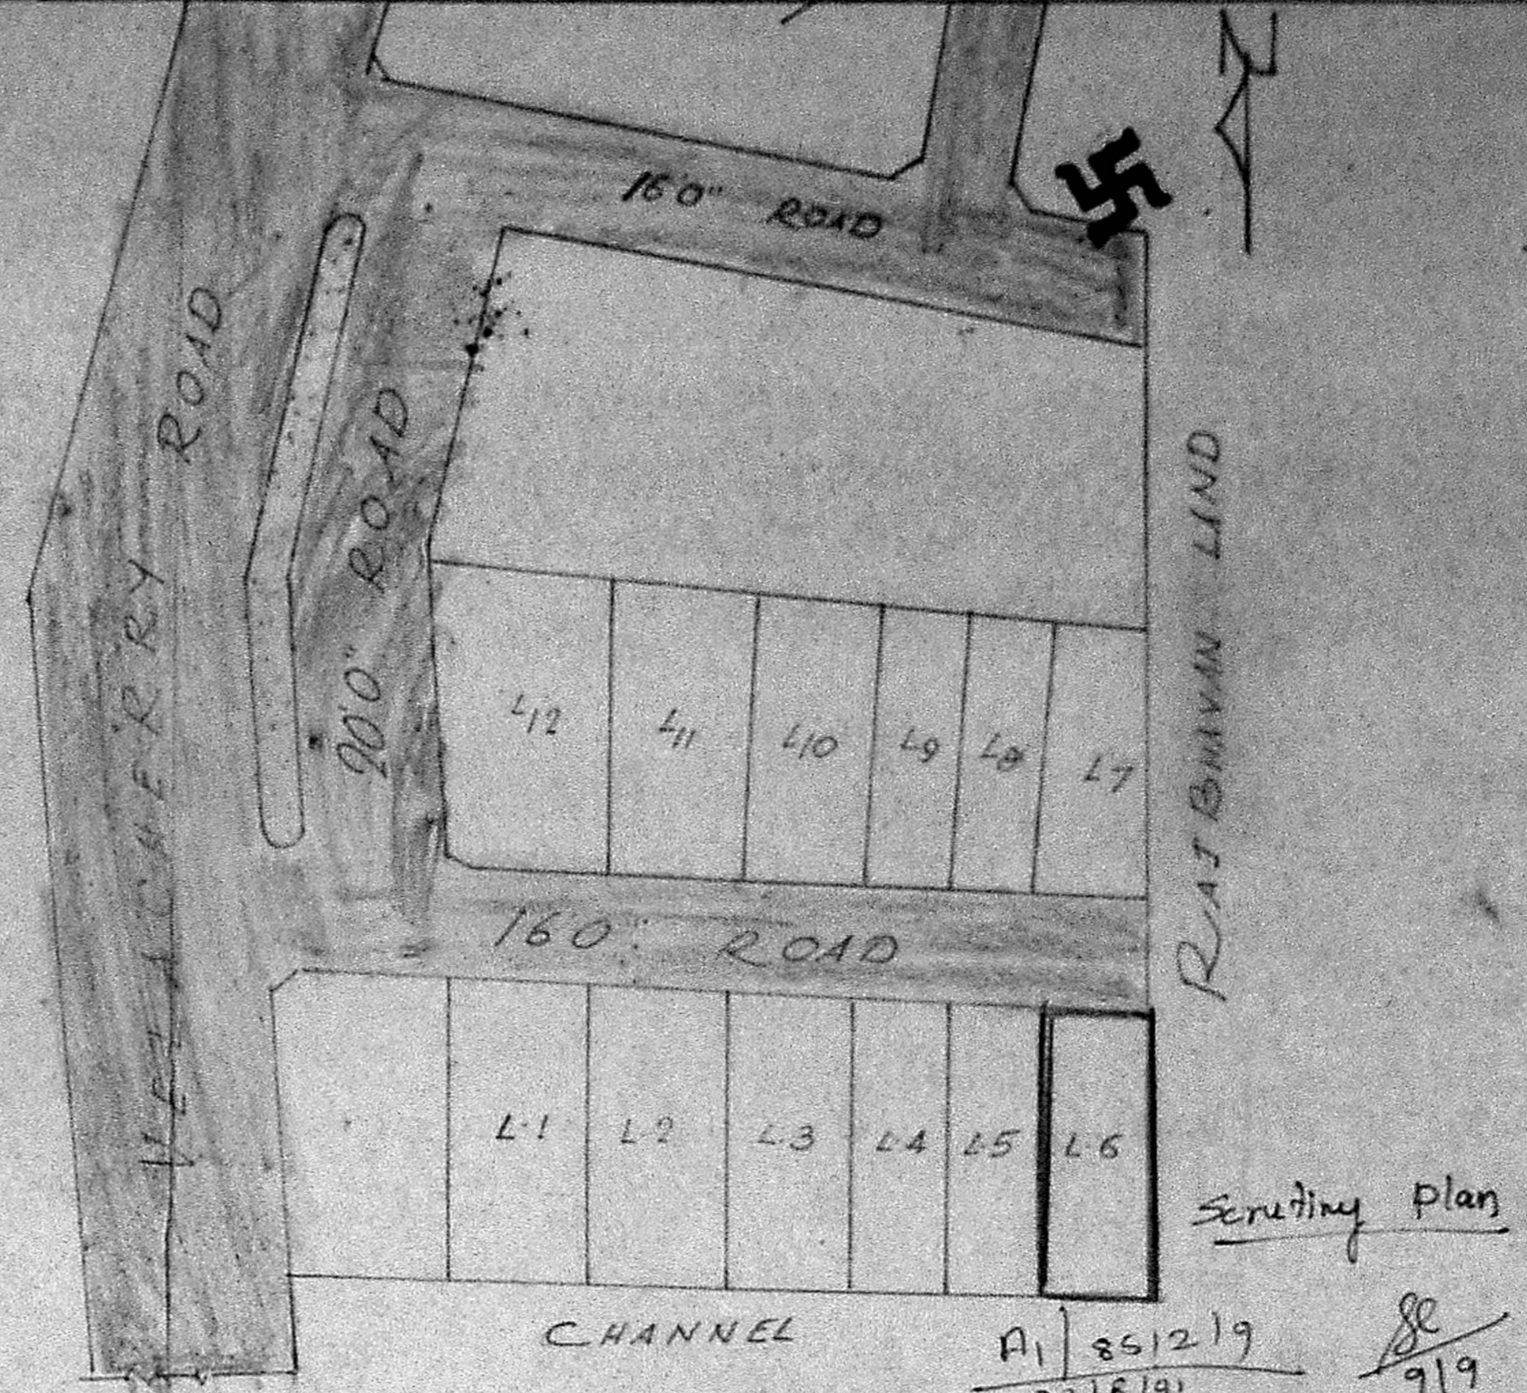


Channel A1/2612/19
23/8/91
9/19
KEY PLAN
NOT TO SCALE

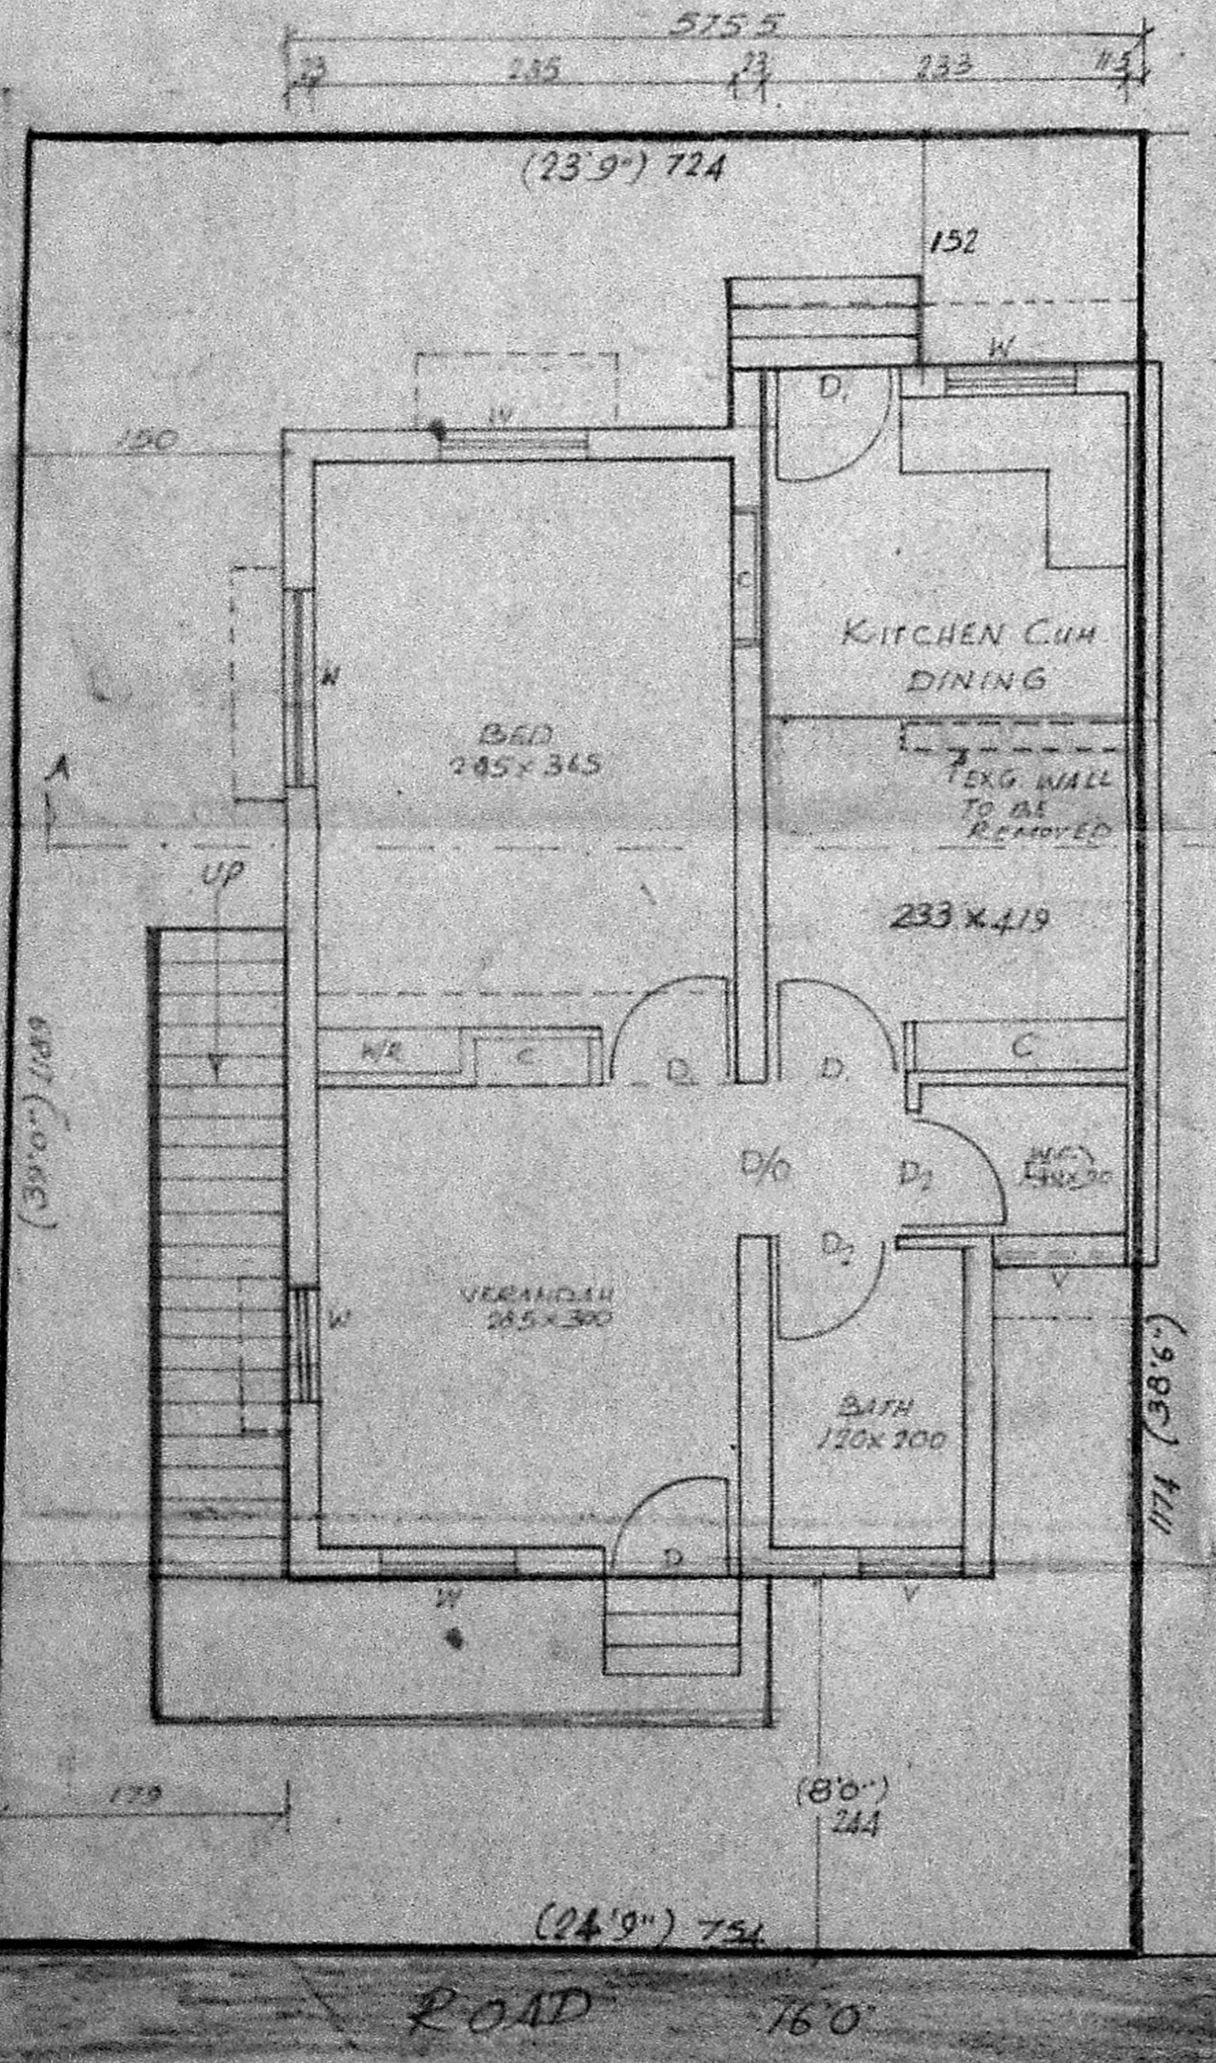

GROUND FLOOR PLAN AND SITE PLAN

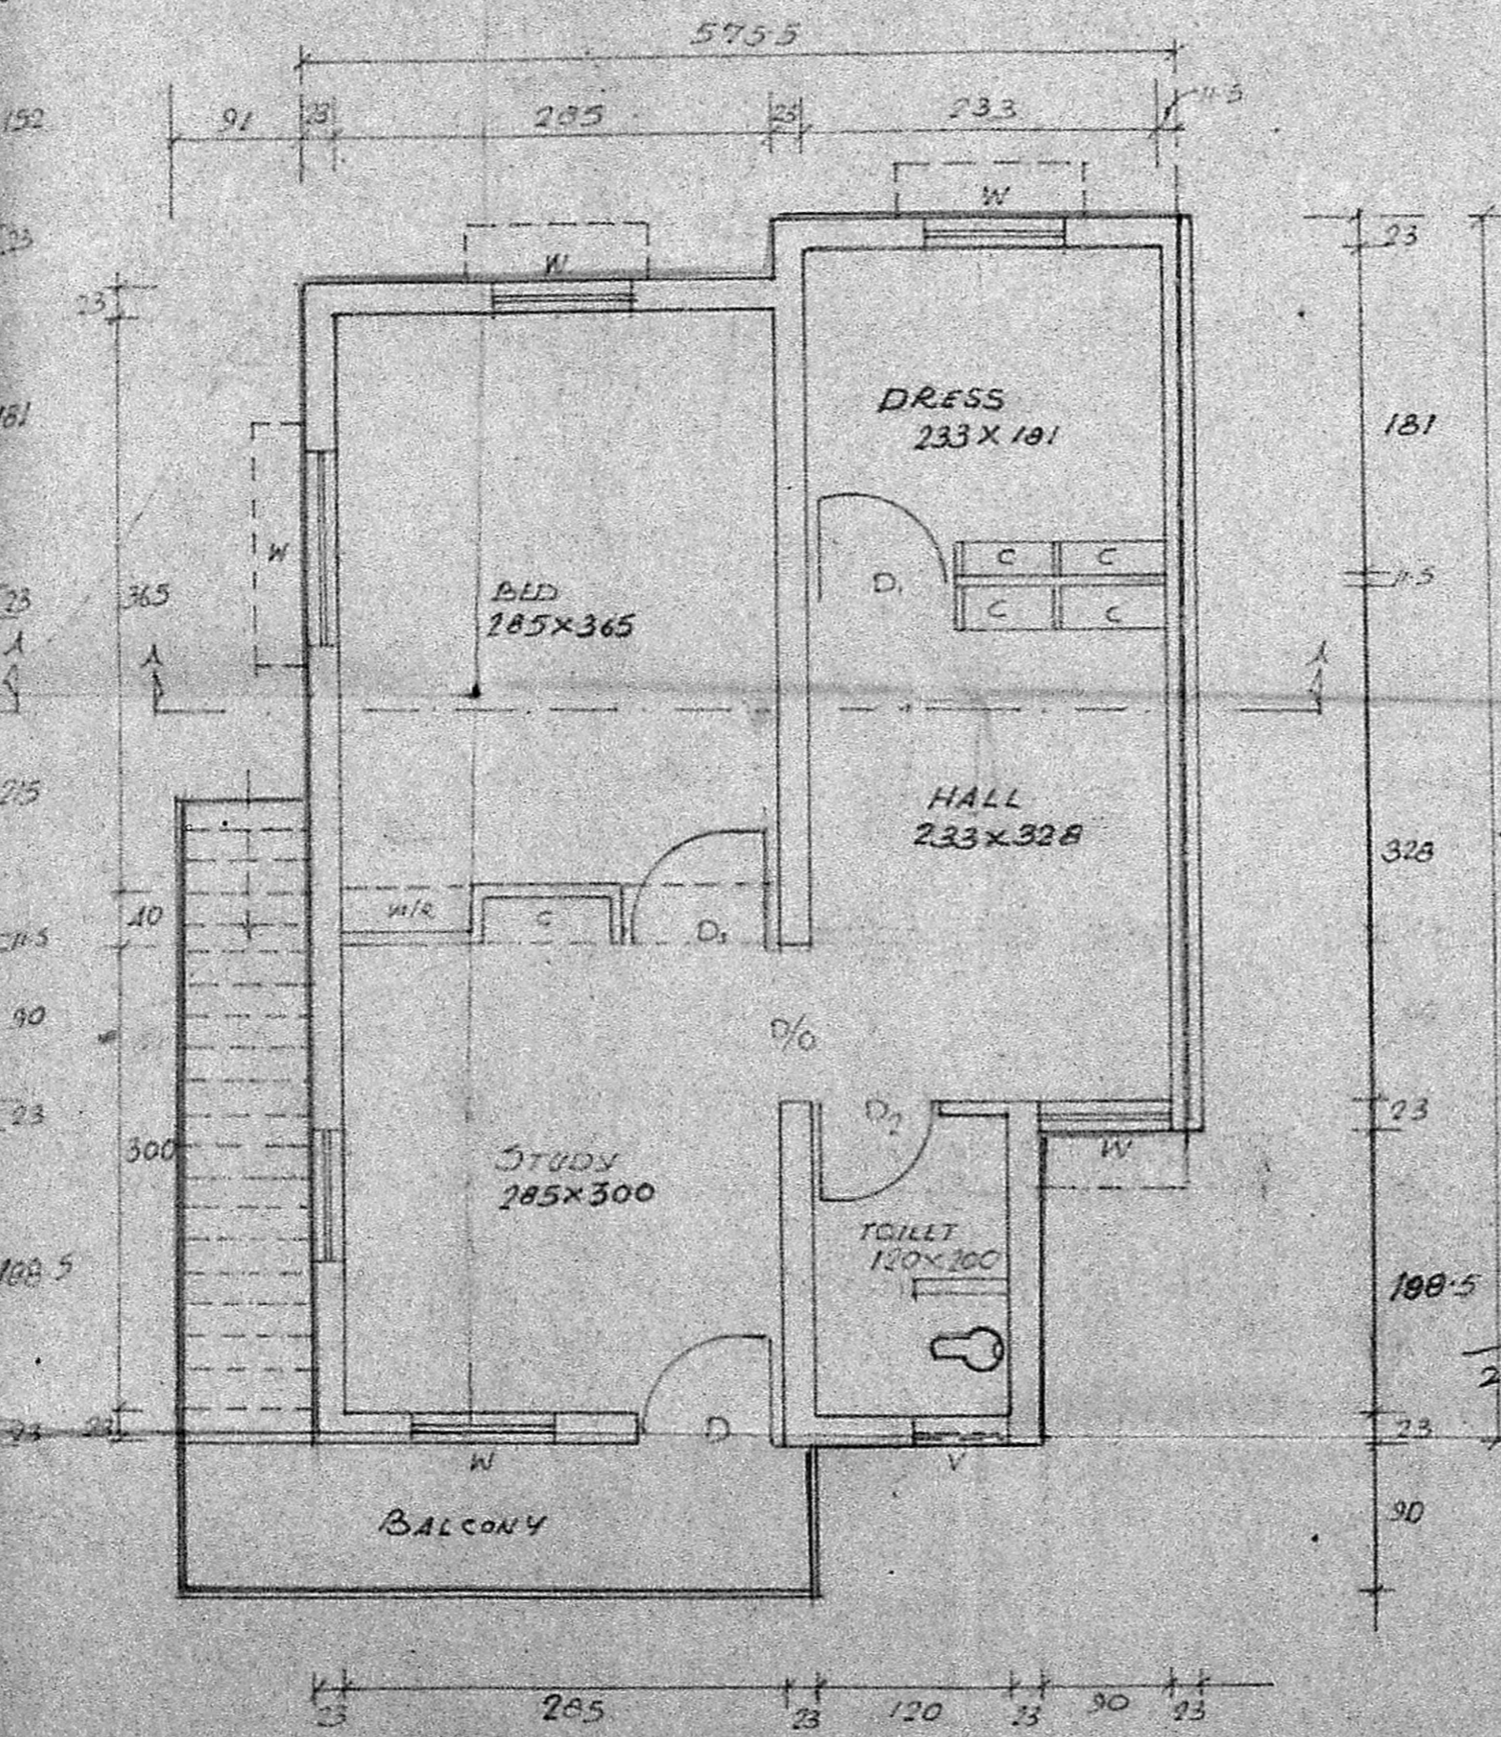

FIRST FLOOR PLAN

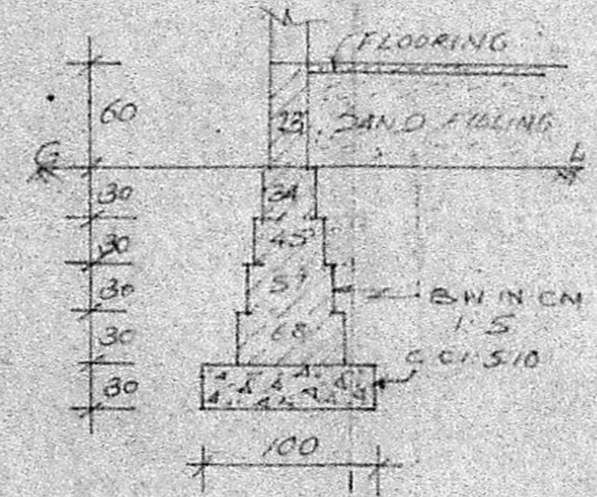

TYPICAL FOUNDATION DETAILS
SCALE 1:50

Planning Permit No. A/169/92
APPROVED
SUBJECT TO THE CONDITIONS IN THIS OFFICE LETTER.
No. A.L/8512/911 27/3/92
General
FOR MEMBERS OF THE
MADRAS METROPOLITAN
DEVELOPMENT AUTHORITY
MADRAS 60 008

PLAN SHOWING THE PROPOSED ADDITIONS & ALTERATION AND FIRST FLOOR CONSTRUCTION TO THE EXISTING TMB BUILDING IN PLOT 34 D.N. L-6, LIG ROW TYPE HOUSES, RATNAM LANDS, VELACHERY, MADRAS.

JOINERY DETAILS

DOOR D	3'3" x 6'6"	99 x 200
DOOR D ₁	3'0" x 6'6"	90 x 200
DOOR D ₂	2'6" x 6'6"	75 x 200
WINDOW - W	3'0" x 4'0"	90 x 120
WINDOW - W ₁	2'6" x 4'0"	133 x 120
VENTILATOR - V	2'0" x 1'6"	60 x 45

AREA: PLOT EXTENT : 939.05 FT 87.23 M²

PROPOSED GROUND FLOOR:	53.75 SF 4.99 M ²
PROPOSED FIRST FLOOR:	440 SF 40.88 M ²
EXISTING GROUND FLOOR:	386 SF 35.86 M ²

COLOUR INDEX:

PROPOSED BUILDING	[Line Style]
PLOT BOUNDARY	[Line Style]
EXISTING ROAD	[Line Style]

NOTE: ALL DIMENSIONS ARE IN CENTIMETRE UNLESS OTHERWISE SPECIFIED.

SCALE: 1:50
EXG BLDG. APPD. BY TNAB T.P. NO 71/88
L.O. APPD. VIDE PDCS/L.O. 13/88 BY MMDA

P. N. N. N.
OWNER'S SIGNATURE

L. T. Sambantham
Er. L. T. SAMBANTHAM, L.C.E.,
LICENSED SURVEYOR
Corporation of Madras.
Class-II Reg. No. 269
12, VITH MAIN ROAD,
RAJA ANNAMALAI PURAM,
MADRAS-600 028.
ENGINEER.