



PLAN SHOWS THE PROPOSED RESIDENTIAL BUILDING IN PLOT NO:13 OF S.NO:127/2A 127/3A OF MOGAPPAIR VILLAGE IN OFFICERS COLONY,  
AMBATTUR MUNICIPAL TOWNSHIP MOGAPPAIR MADRAS-600050

OFFICE USE

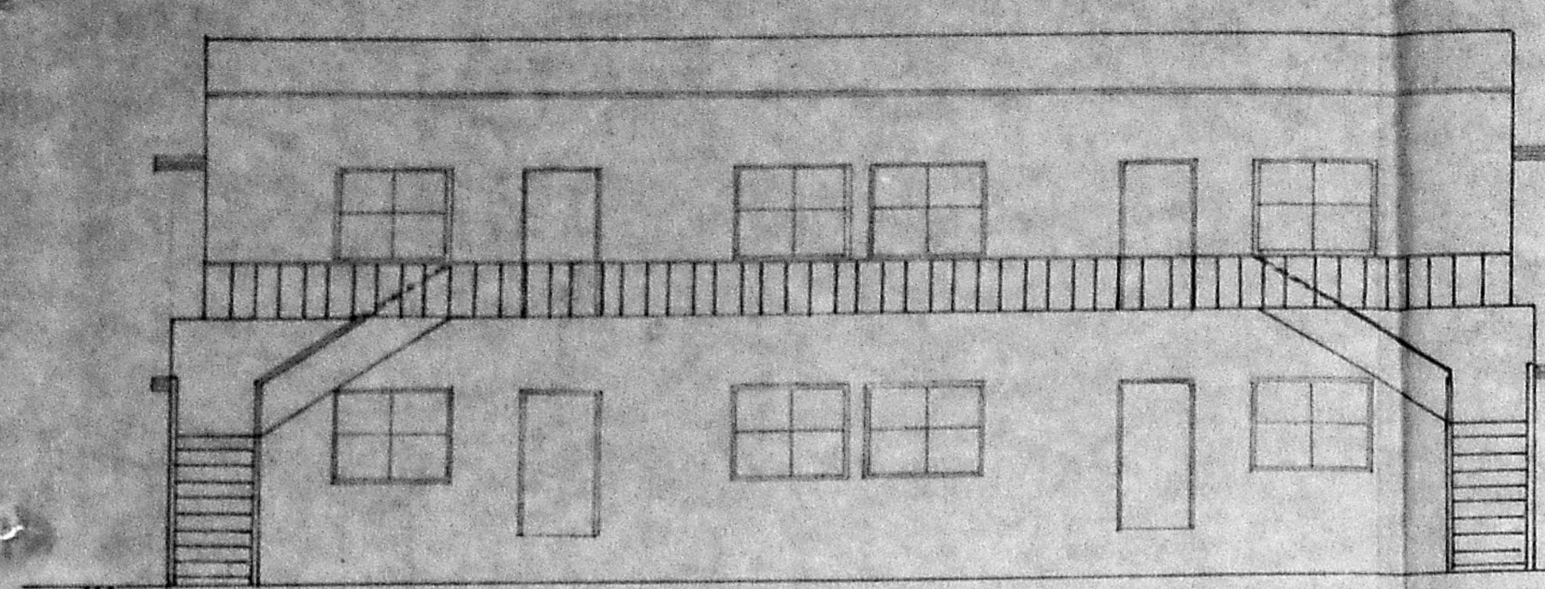


ELEVATION

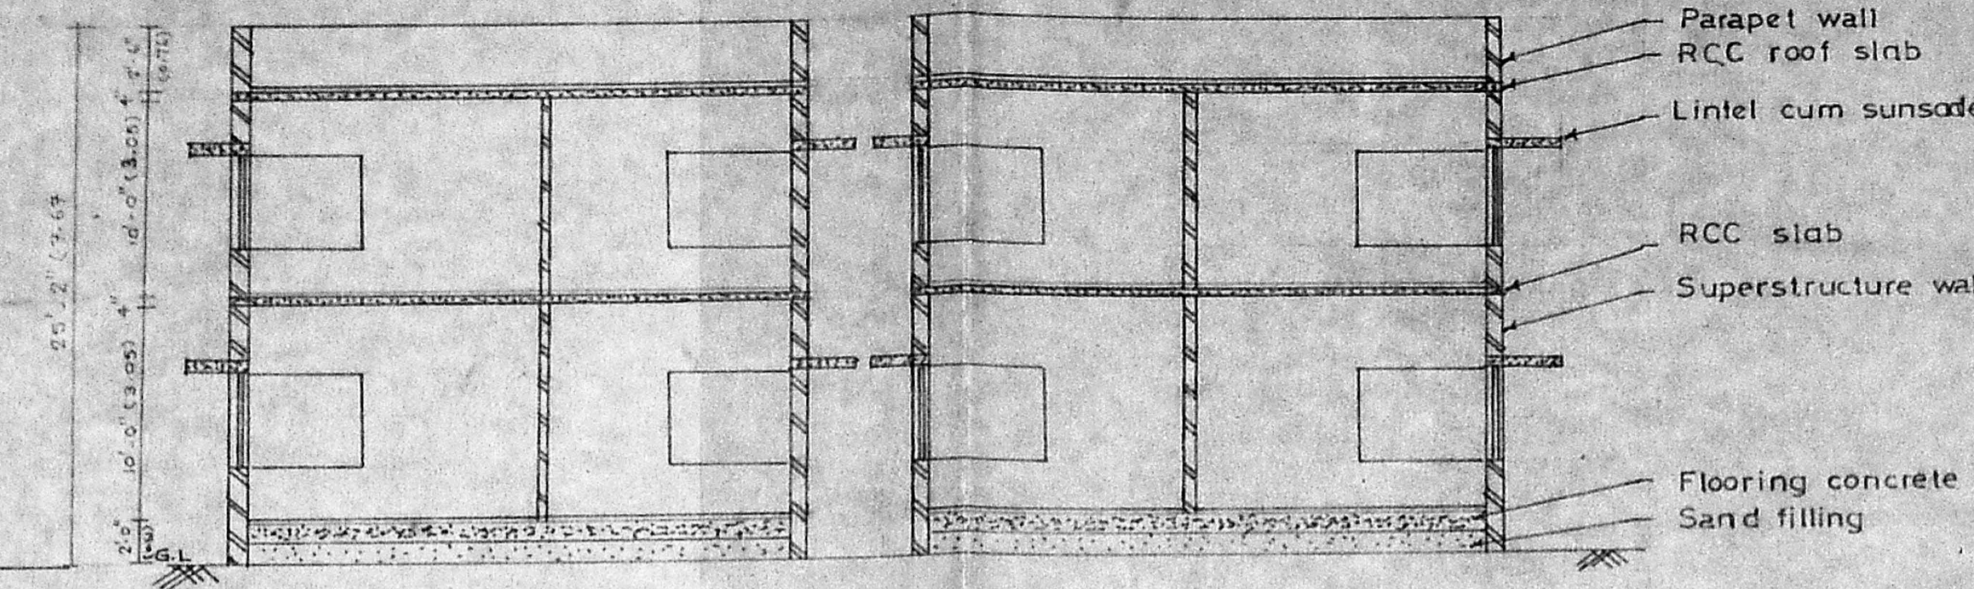


SECTION ON AB


Planning Permit No. A/232/52  
**APPROVED**  
SUBJECT TO THE CONDITIONS IN THIS OFFICE LETTER.  
No. A/1392/1/91 Date: 12-3-92  
By C.K. Reddy  
FOR MEMBER SECRETARY  
MADRAS METROPOLITAN  
DEVELOPMENT AUTHORITY  
MADRAS-600008.

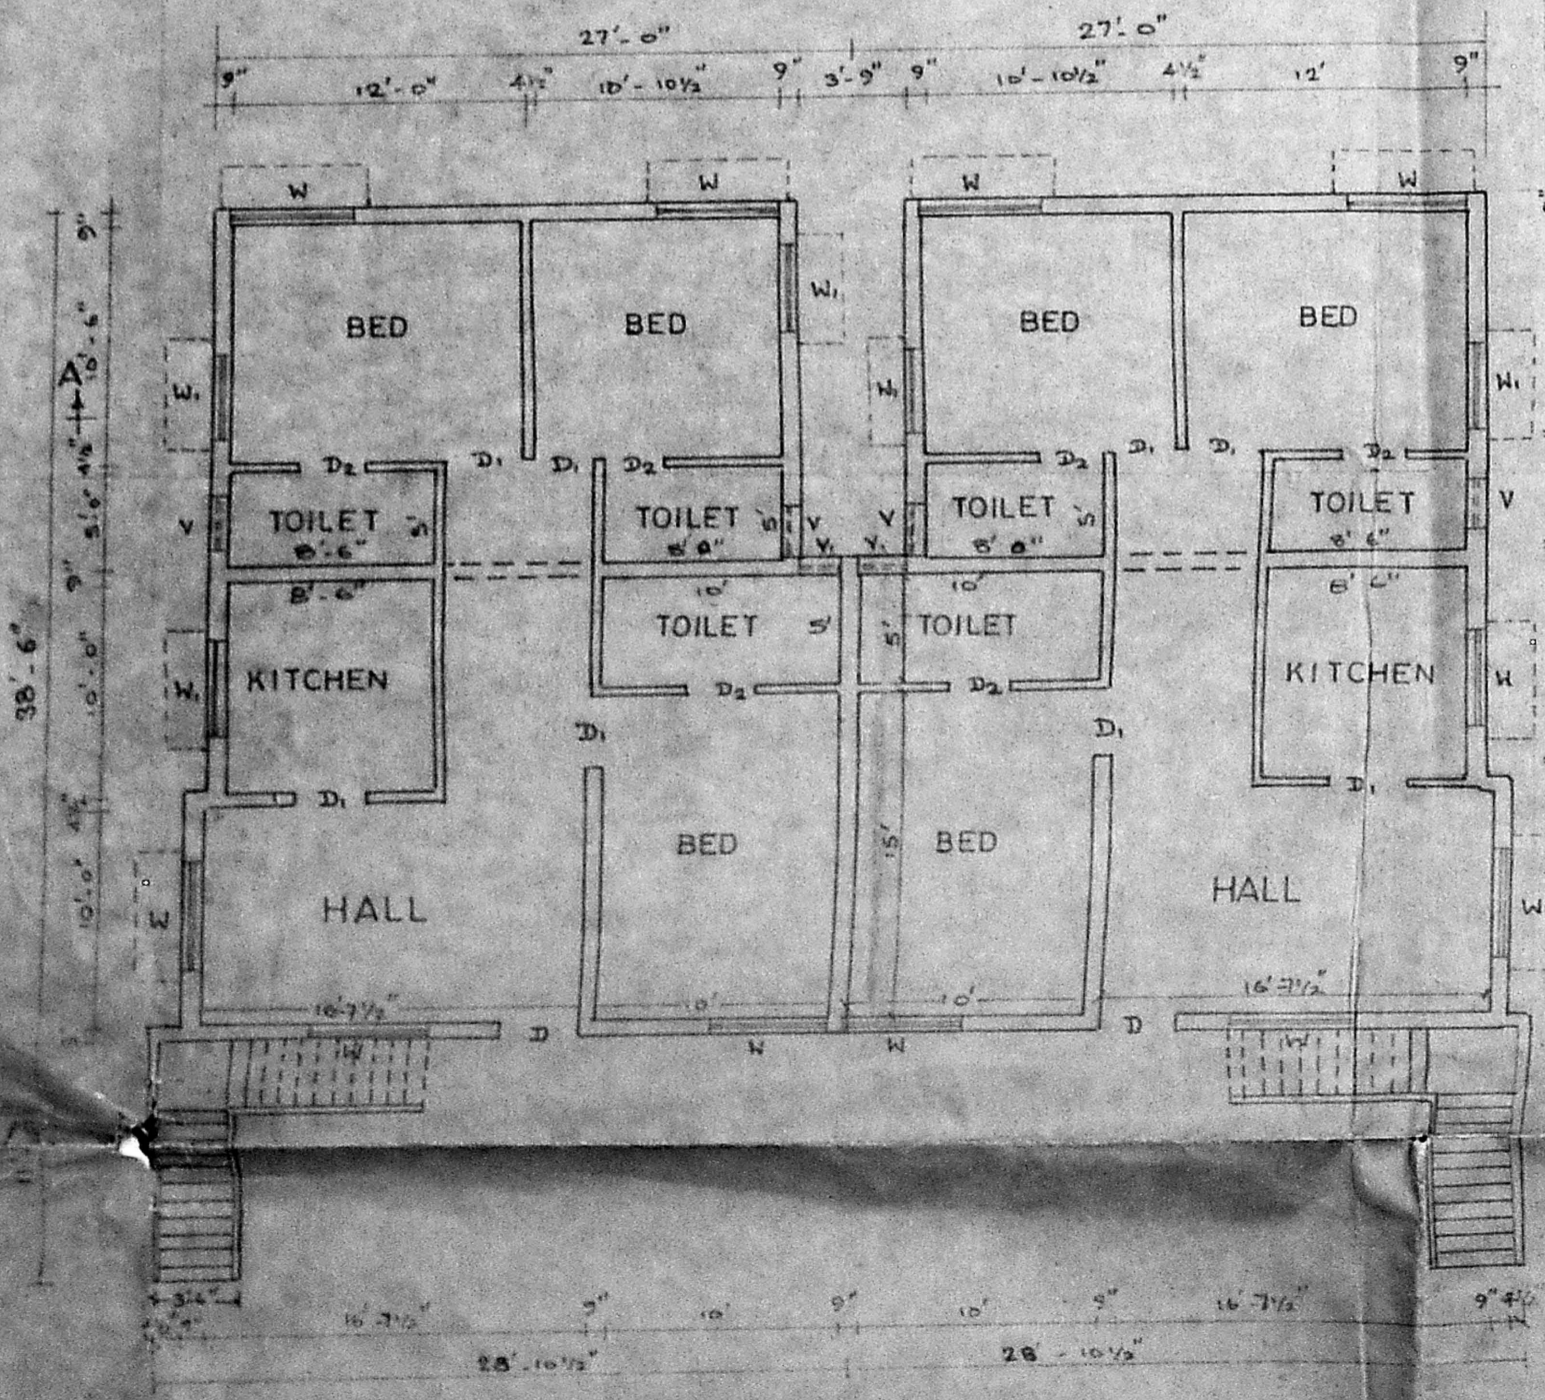

GROUND FLOOR PLAN

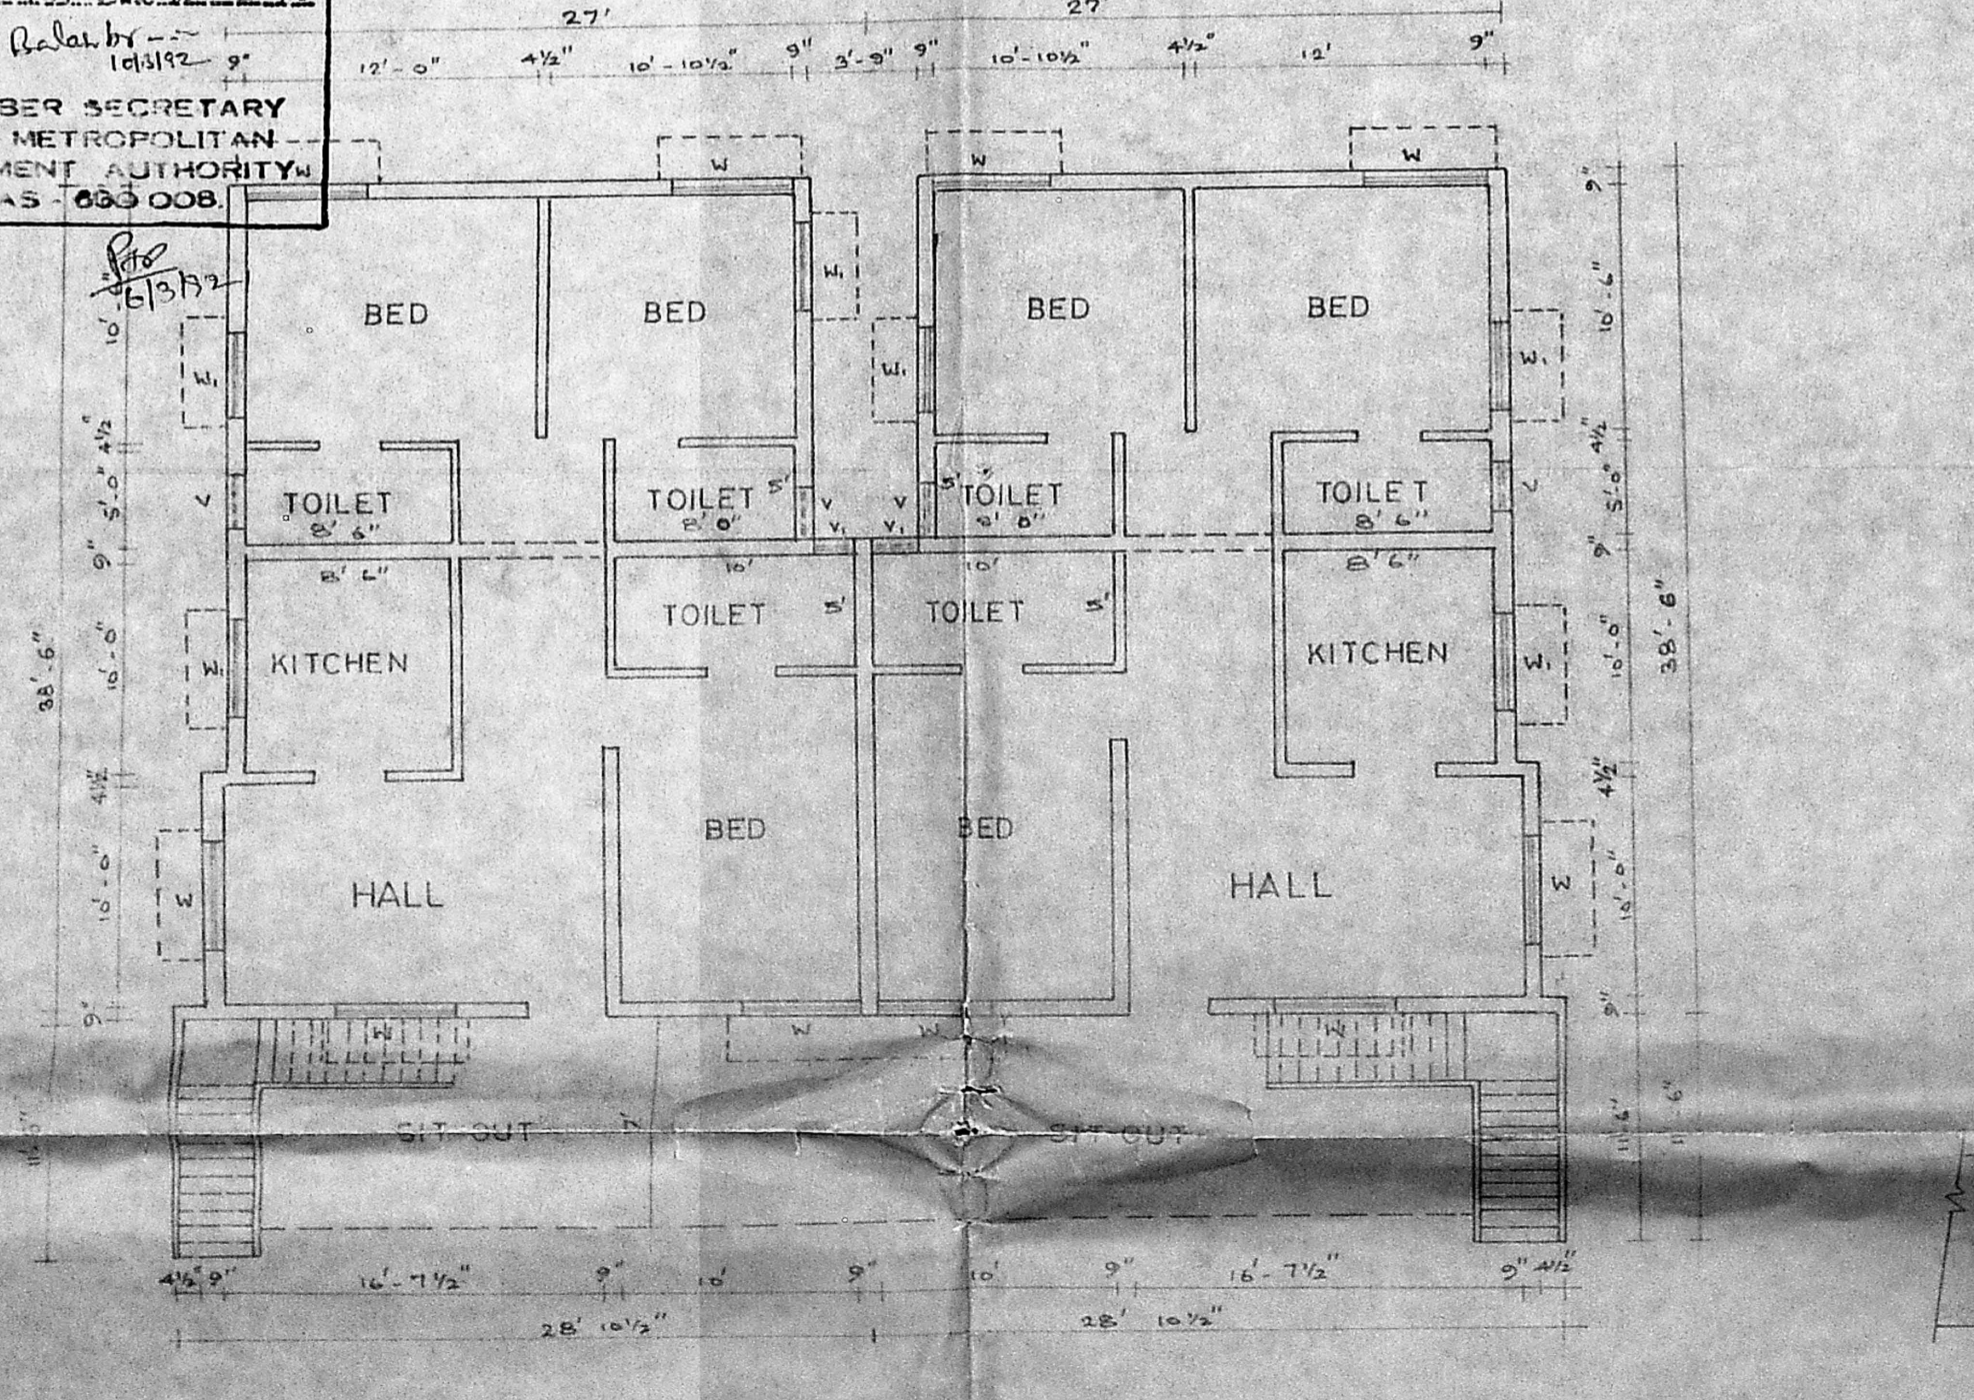


FIRST FLOOR PLAN

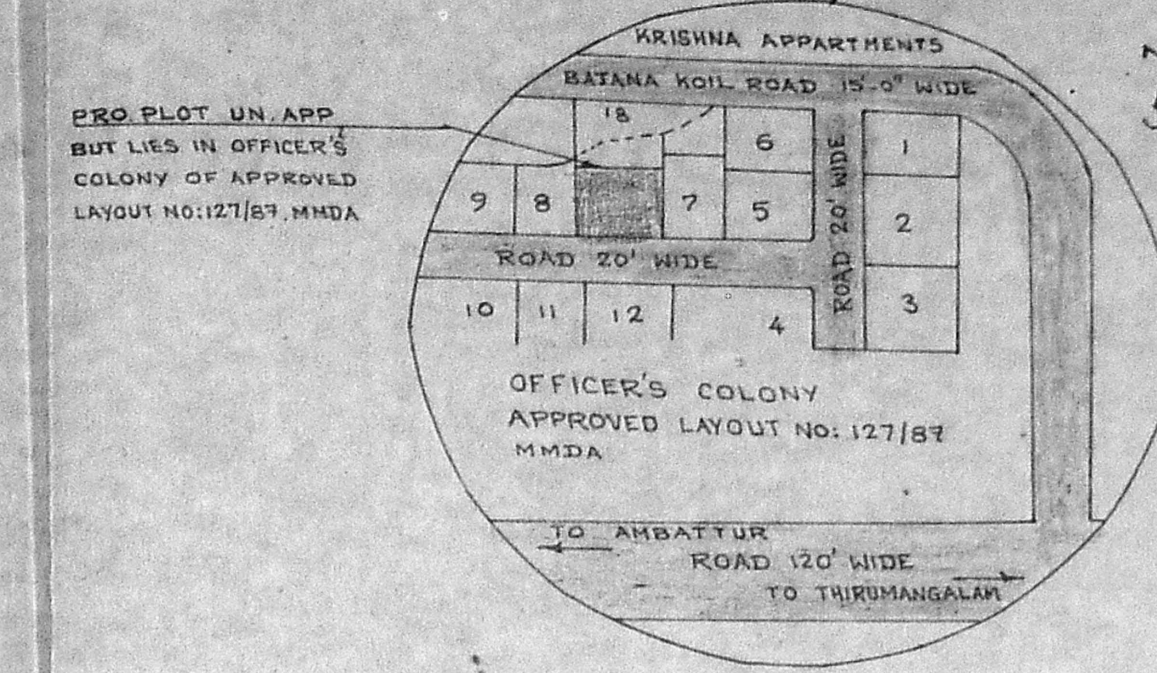


KEY PLAN

PRO PLOT UN APP BUT LIES IN OFFICERS COLONY OF APPROVED LAYOUT NO:127/87, MMDA

Revision of Plan  
By AS  
28/11/91  
A/1392/1/91  
15/11/91

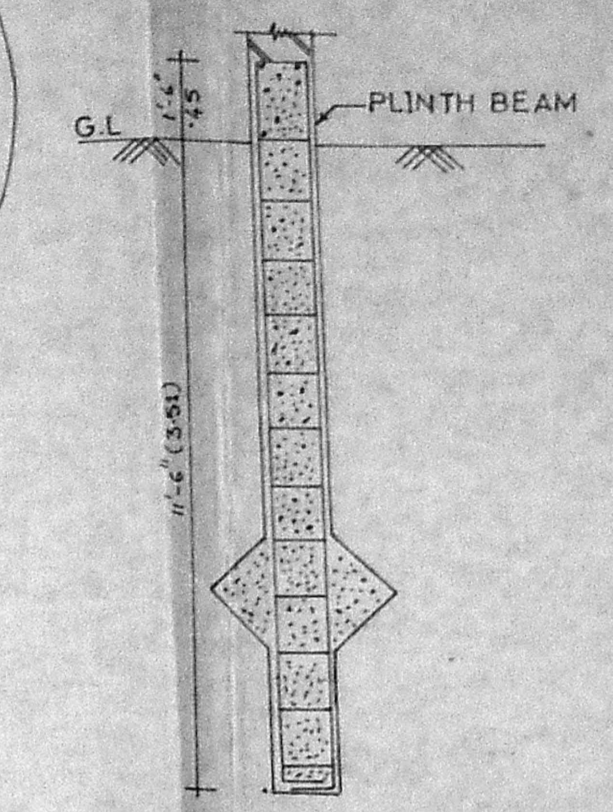

FOUNDATION DETAILS

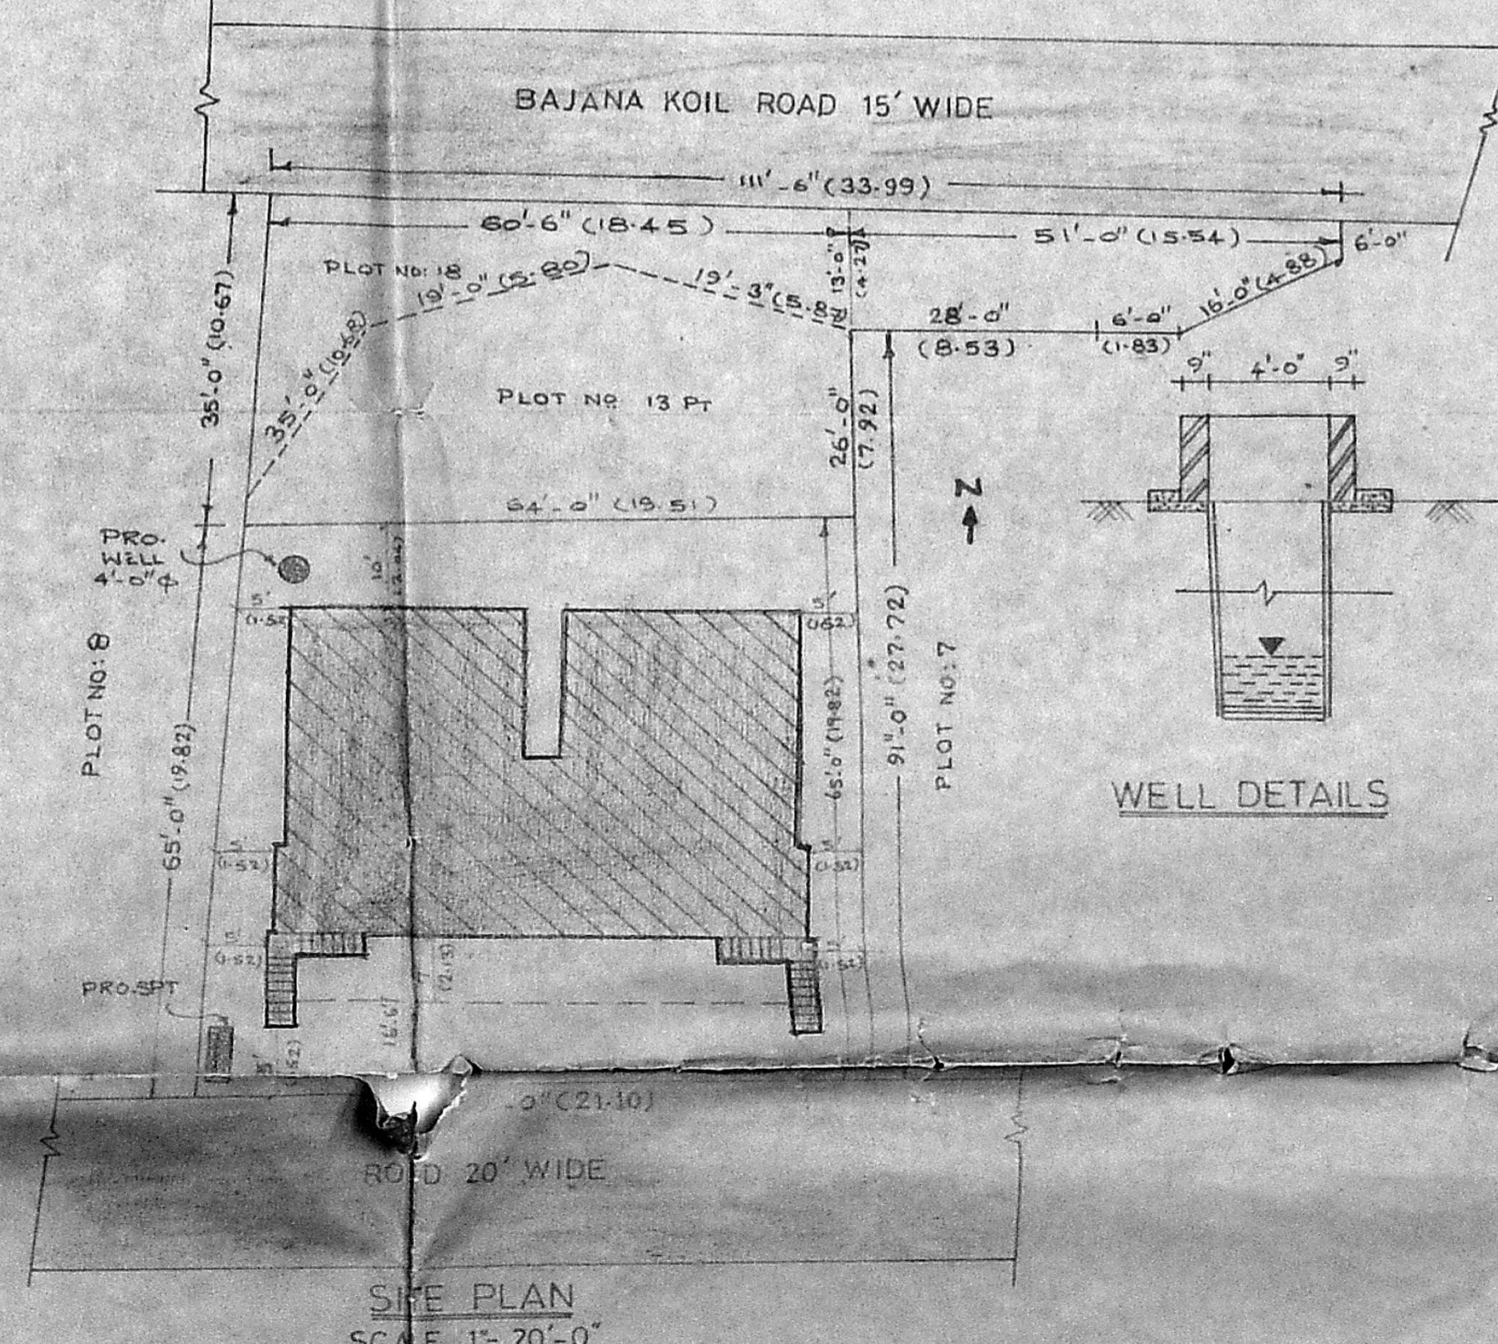

SITE PLAN  
SCALE: 1" = 20'-0"

WELL DETAILS

JOINERYS

DOOR	D <sub>1</sub> 3'-3" x 6'-6" (1.05 x 1.98)
DOOR	D <sub>2</sub> 3'-0" x 6'-6" (0.90 x 1.98)
DOOR	D <sub>3</sub> 2'-6" x 6'-6" (0.75 x 1.98)
WINDOW	W 5'-0" x 4'-0" (1.52 x 1.22)
WINDOW	W 4'-0" x 4'-0" (1.22 x 1.22)
VENTILATOR	V 2'-6" x 2'-6" (0.75 x 0.75)
VENTILATOR	V <sub>1</sub> 1'-6" x 2'-6" (0.45 x 0.75)

AREA DETAILS

PLOT AREA	4322.50 Sq ft
PLINTH AREA	GF 2065 Sq ft
PROPOSED	FF 2507 Sq ft
COVERAGE	GF 0.48
	FF 0.58
F.S.I	1.06

COLOUR INDEX

PROPOSED	ROADS
EXISTING	BOUNDARY

SCALE: 1" = 8'-0" (1:100) DATE

POWER AGENT N. Anandaram

CHECKED DRAWN

SRINIVASA CONSTRUCTIONS  
MADRAS-600050

Approved  
**A. S. Srinivasan, DCE (AMIE)**  
LICENSED SURVEYOR,  
AMBATTUR & AVADI TOWNSHIPS,  
SRINIVASA CONSTRUCTIONS  
No 339, TIC ROAD  
AMBATTUR, MADRAS - 600050  
LICENCED SURVEYOR