


PLAN OF PROPOSED CONSTRUCTION OF A DWELLING HOUSE IN PLOT NO. 32, PART OF S. NO. 236/122, IN 4TH CROSS STREET, POLICE COMMISSIONER STAFF COLONY, OF NO. 127-POLICHALUR VILLAGE, SAIDAPET TALUK, CHENNAI PATTU. Dt.


FOR THIRU. K. GANGADHARAN.

SCALE :- 1:75 (1"=6'0")


(SITE APPROVED AS PRIMARY RESIDENTIAL ZONE VIDE G.O.M.S. NO. 1545, HOUSING & URBAN DEVELOPMENT DEPARTMENT, Dt. 17.11.88)

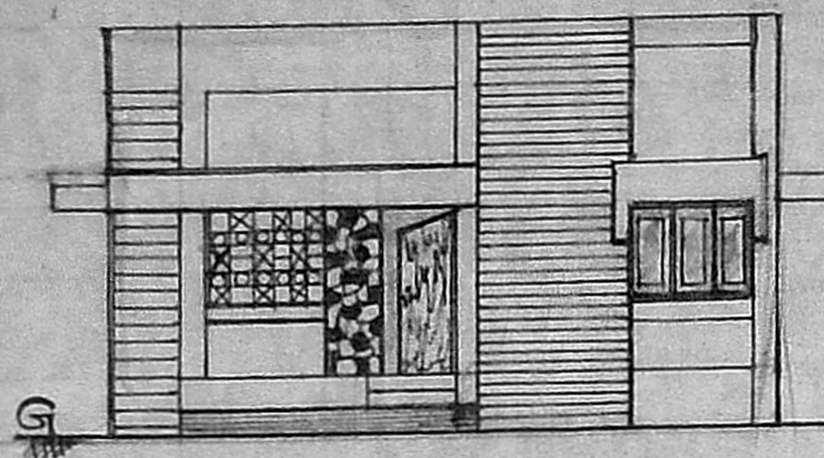

FRONT ELEVATION

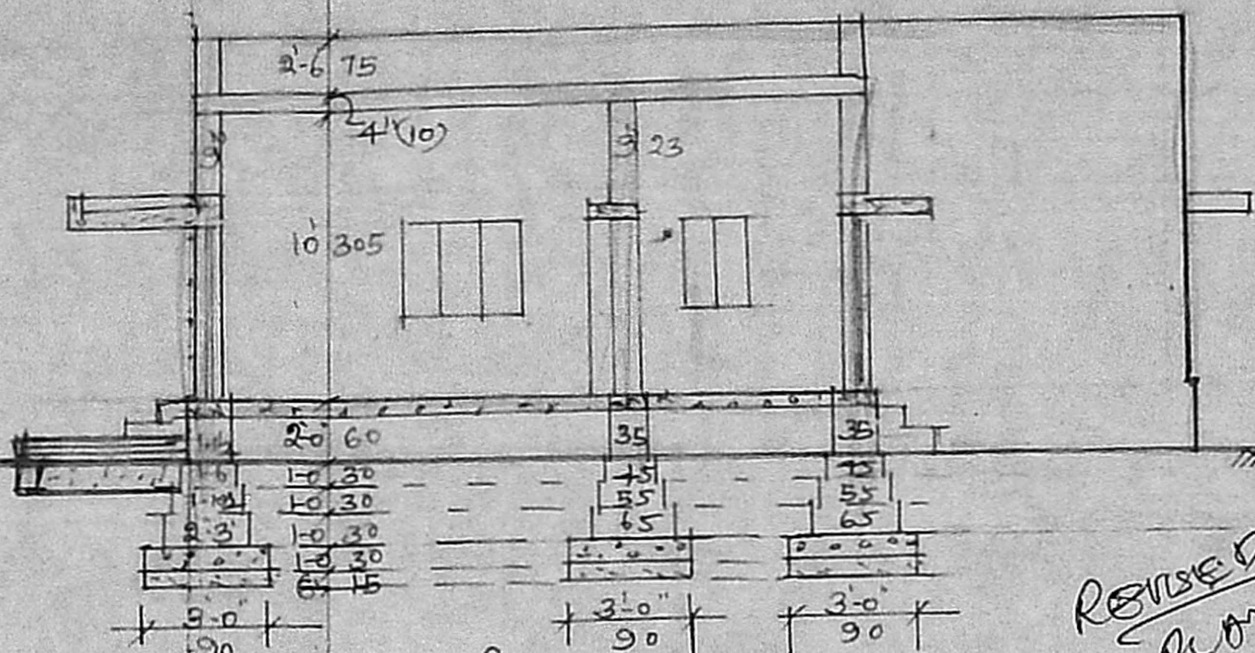

SECTION ON AA

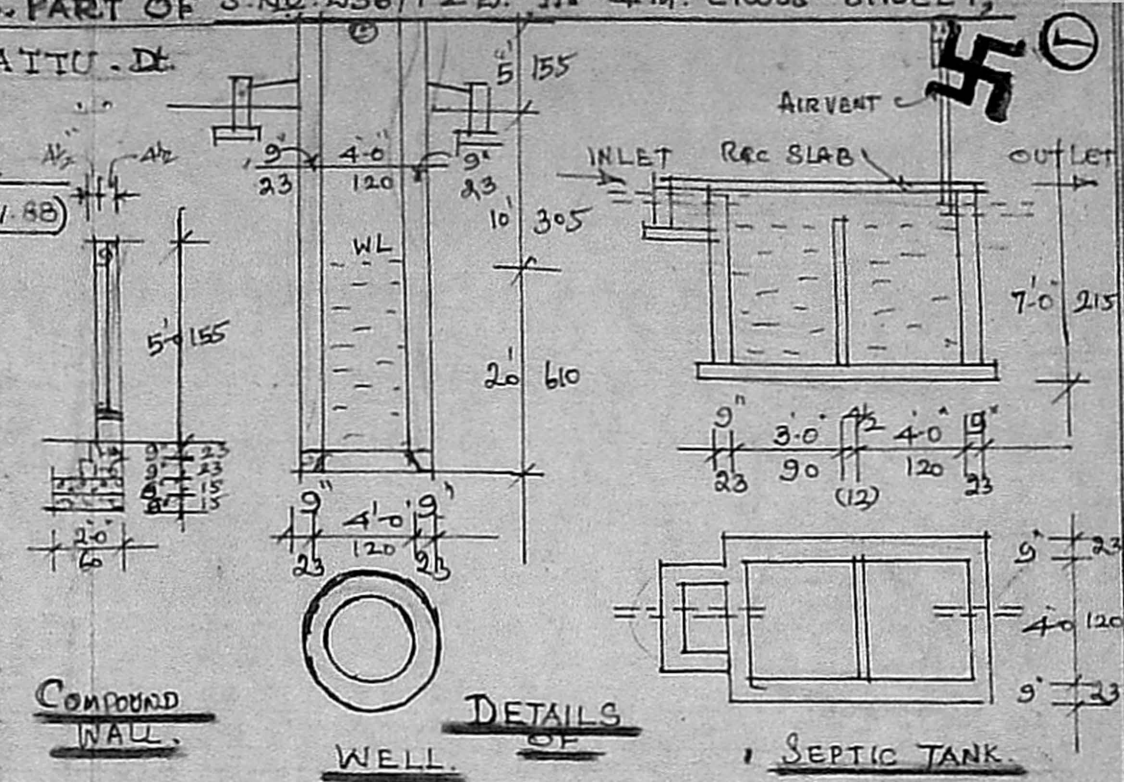

SPECIFICATIONS:-
 FOUNDATIONS:- PCC 1:4:8 WITH 40MM METAL OVER SAND FILLING.
 SUB/SUPER STRUCTURE : BRICK WORK IN CM:1:5 WITH COUNTRY BRICKS.
 PLINTH BEAM, LINTEL/ RCC 1:2:4 USING 20MM HBS METAL WITH PROPER REINFORCEMENT.
 ROOFING - - : RCC 1:2:4 USING WITH 20MM METAL INCLUDING WEATHERING COURSE.
 FLOOR - - - : PCC 1:4:8 WITH 40MM HBS METAL
 FINISHING - - : PLASTERING WITH C.M:1:4, 12MM THICK FOR WALLS ALROUND IN+OUT. WHITE/COLOUR WASHING 2 COATS. PAINTING 2 COATS FOR DOORS & WINDOWS.


JOINERIES:-
 D. DOOR SIZE 3'-3" x 6'-6" (100x200) W. WINDOWS 4'-6" x 4'-0" (135x105)
 D1. " " 3'-0" x 6'-6" (90x200) W1. " 3'-0" x 4'-0" (90x120)
 D2. " " 2'-6" x 6'-0" (75x180) V. VENTILATOR 2'-0" x 1'-0" (60x30)

PLOT BOUNDARY : 2400. SQFT. (OR) 223. SQM.
 PROPOSED CONSTR. :- 715. SQFT. (OR) 66. SQM.
 ROAD.


S. Charles
S. CHARLES.
 Licensed Surveyor,
 Tambaram Municipality,
 8/48, Dhevar Shopping Complex,
 Ranganatha Muthali Street,
 Pallavaram, Madras - 600 043.

K. Gangadharan
OWNER


V. Balasubramani
V. BALASUBRAMANI, B. Arch., M. S. S.
ARCHITECT
 Licensed Surveyor Regd. No: R. A. 161
 CORPORATION OF MADRAS
 No. 3, Paper Mills Road, First Floor,
 NEAR PERAMBUR CHURCH. MADRAS-11
 LICENSED SURVEYOR.

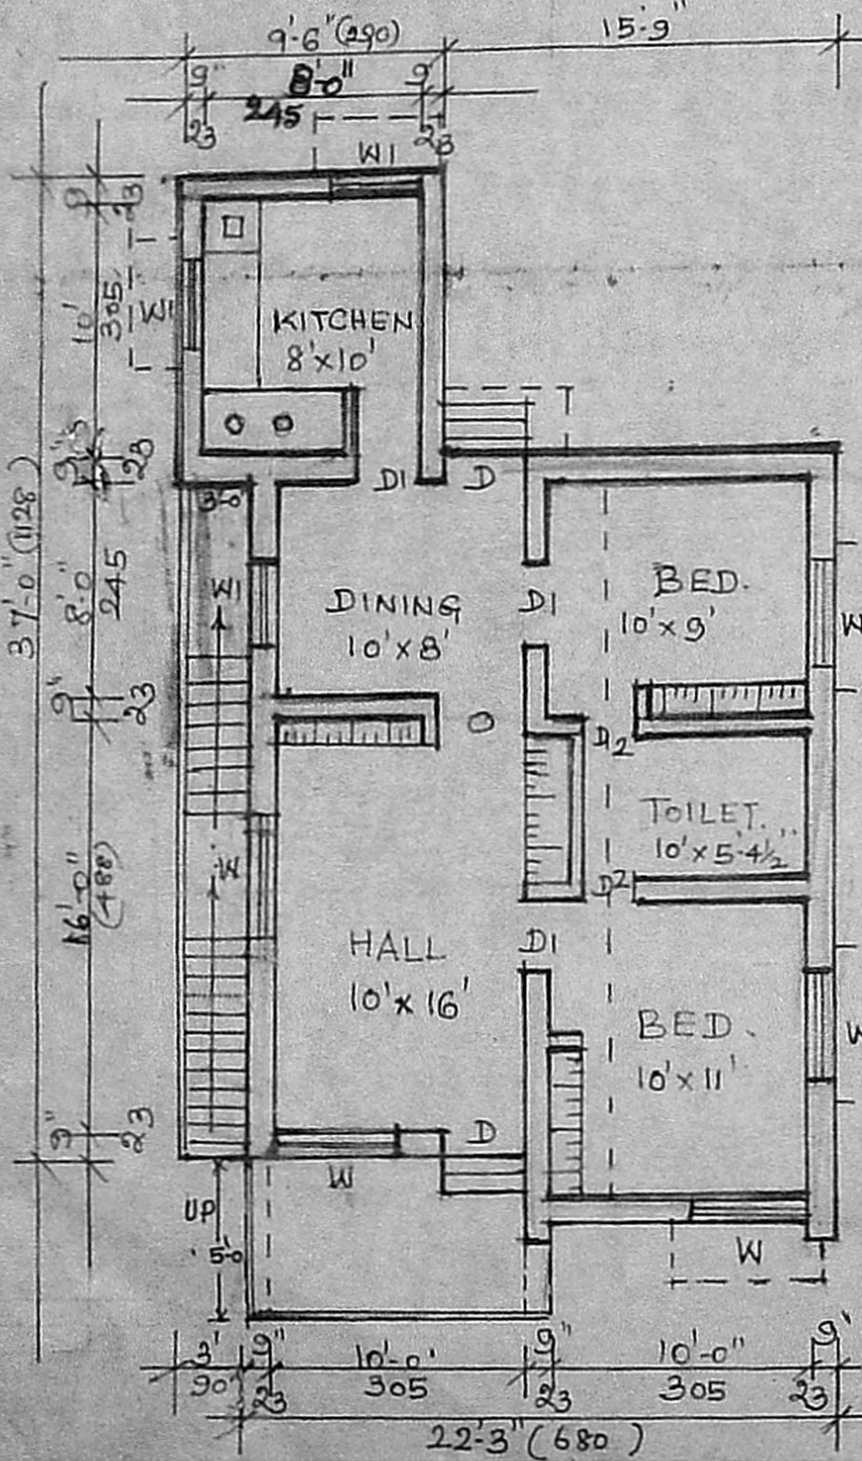

Planning Permit No. A/1256/91
APPROVED
 SUBJECT TO THE CONDITIONS IN THIS OFFICE ORDER
 No. A2/10264/91 Dt. 6/10/91
 FOR MEMBER SECRETARY
MADRAS METROPOLITAN DEVELOPMENT AUTHORITY
 MADRAS 600 00810

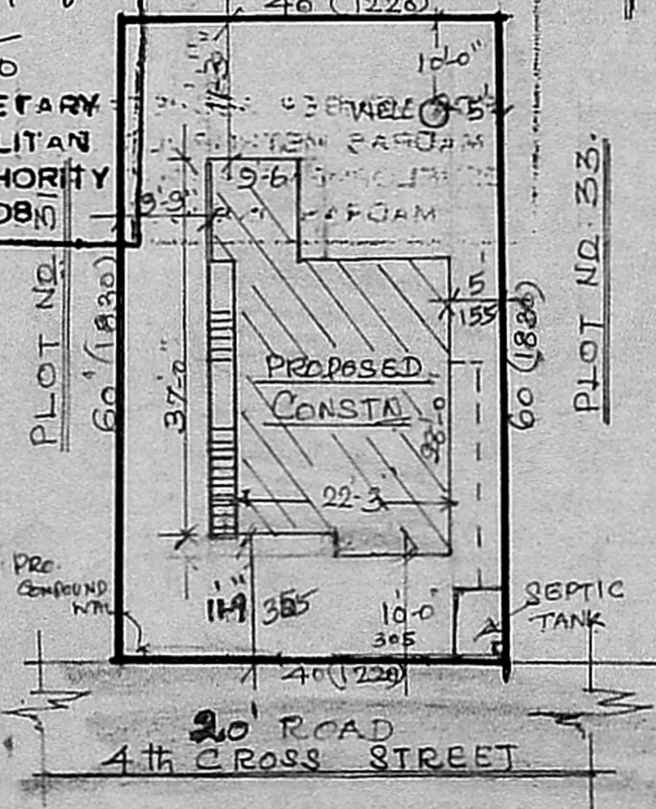

SITE PLAN
 SCALE: 1:150

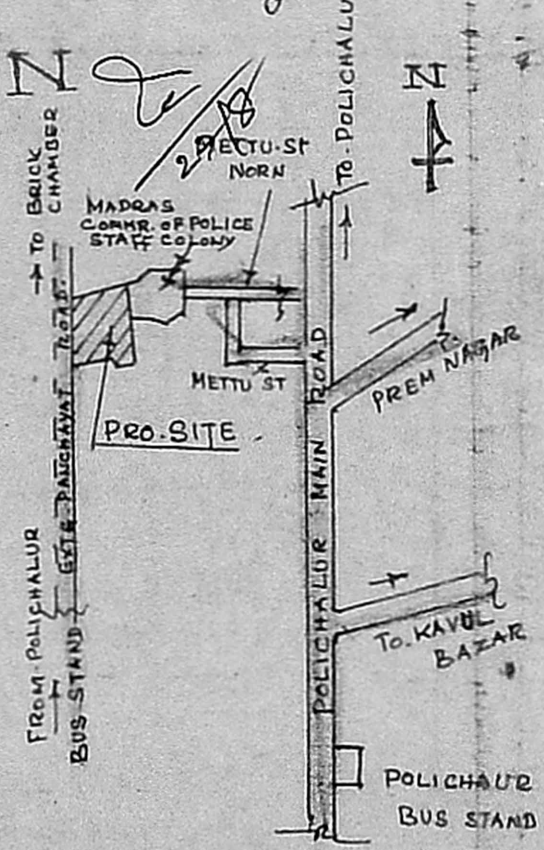

TOPO PLAN.
 NOT TO SCALE