


PLAN SHOWING THE PROPOSED CONSTRUCTION OF DWELLING HOUSE IN PLOT NO. 12/P R.G NO. 117 OF ERNAVOOR VILLAGE TIRUVOTTIYUR MUNICIPALITY SCALE 1"=8'0"

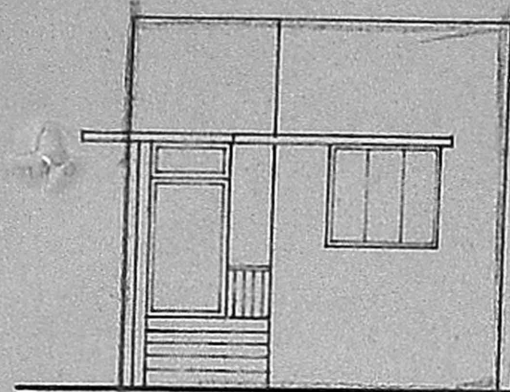

ELEVATION

Planning Permit No. A2/10910/91
APPROVED
 SUBJECT TO THE CONDITIONS IN THIS OFFICE LETTER.
 No. A2/10910/91. Expiry - 11-91

FOR MEMBER SECRETARY
 MADRAS METROPOLITAN CORPORATION
 DEVELOPMENT AUTHORITY

11/1/91

11/1/91

11/1/91

11/1/91

11/1/91

11/1/91

11/1/91


11/1/91

11/1/91

11/1/91


11/1/91

11/1/91

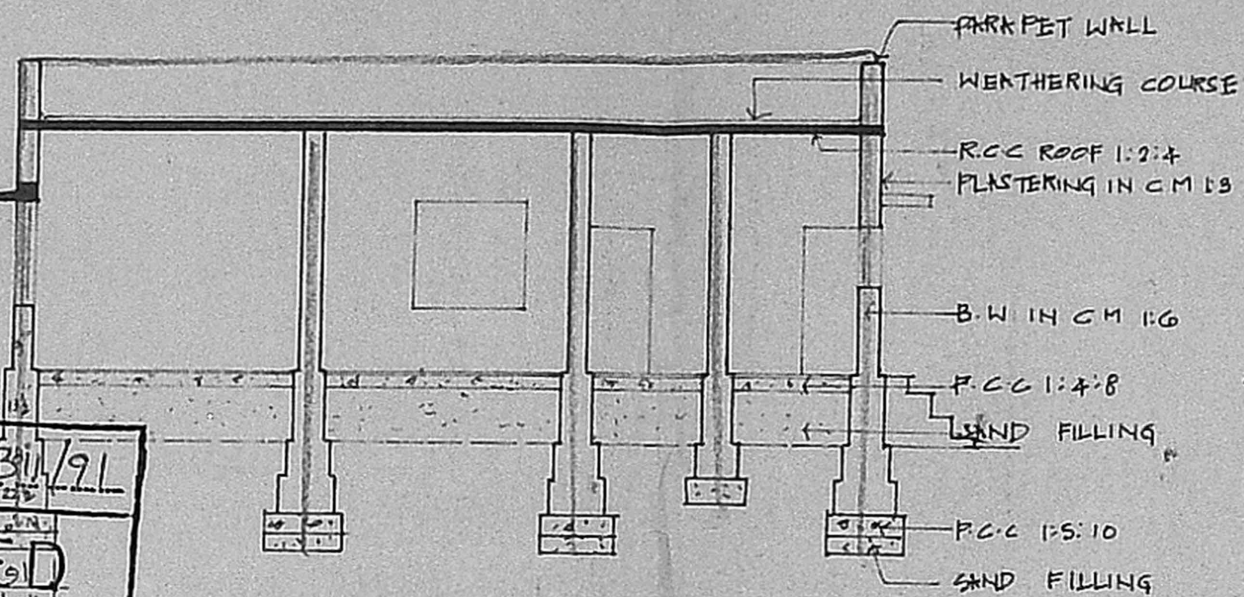


SECTION: A-A

Revised plan
 Psp
 24/9/91

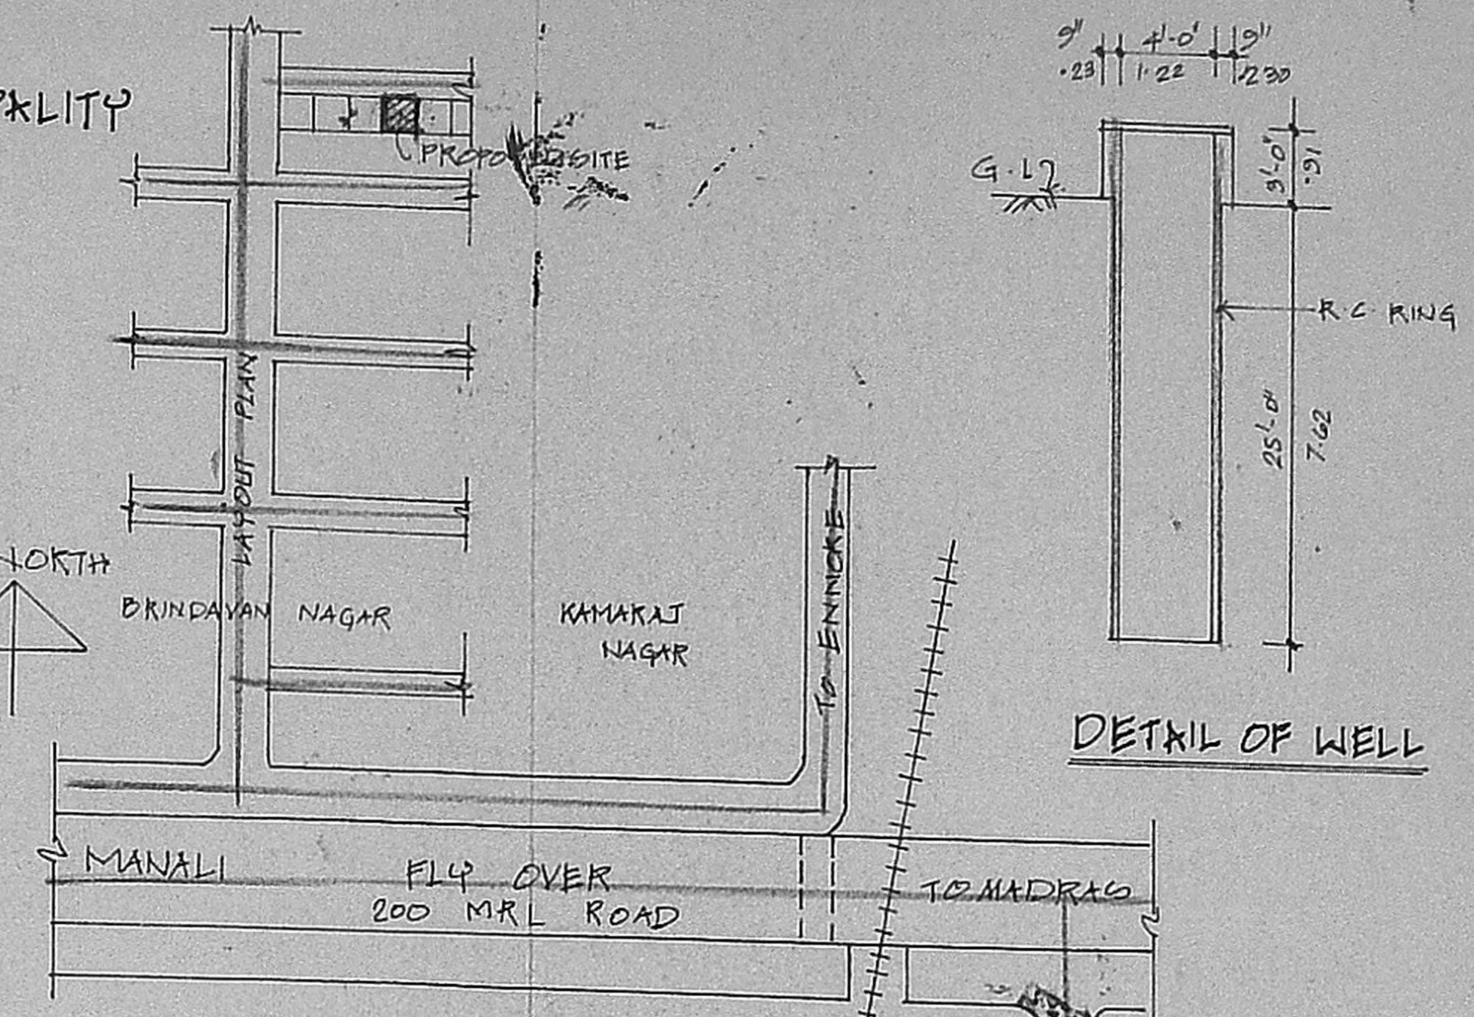


KEY PLAN
 N.T.S


DETAIL OF WELL

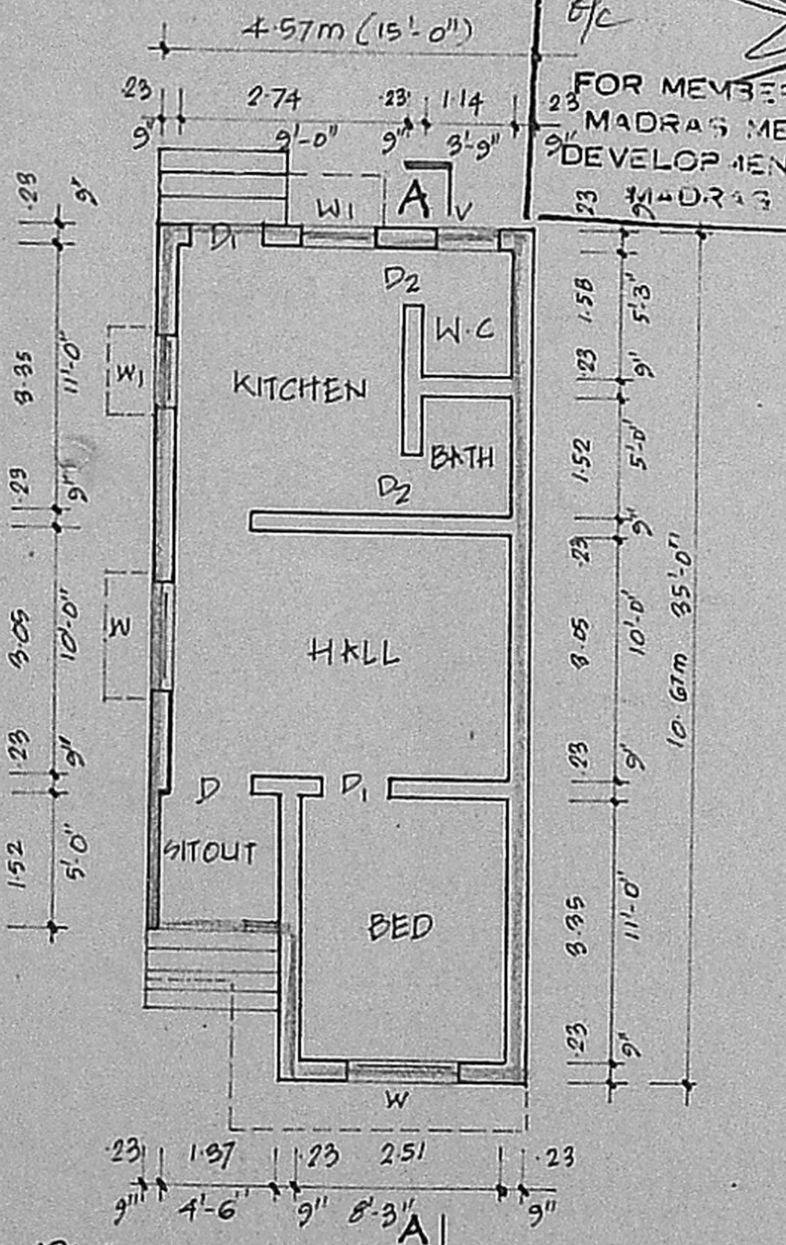

PLAN

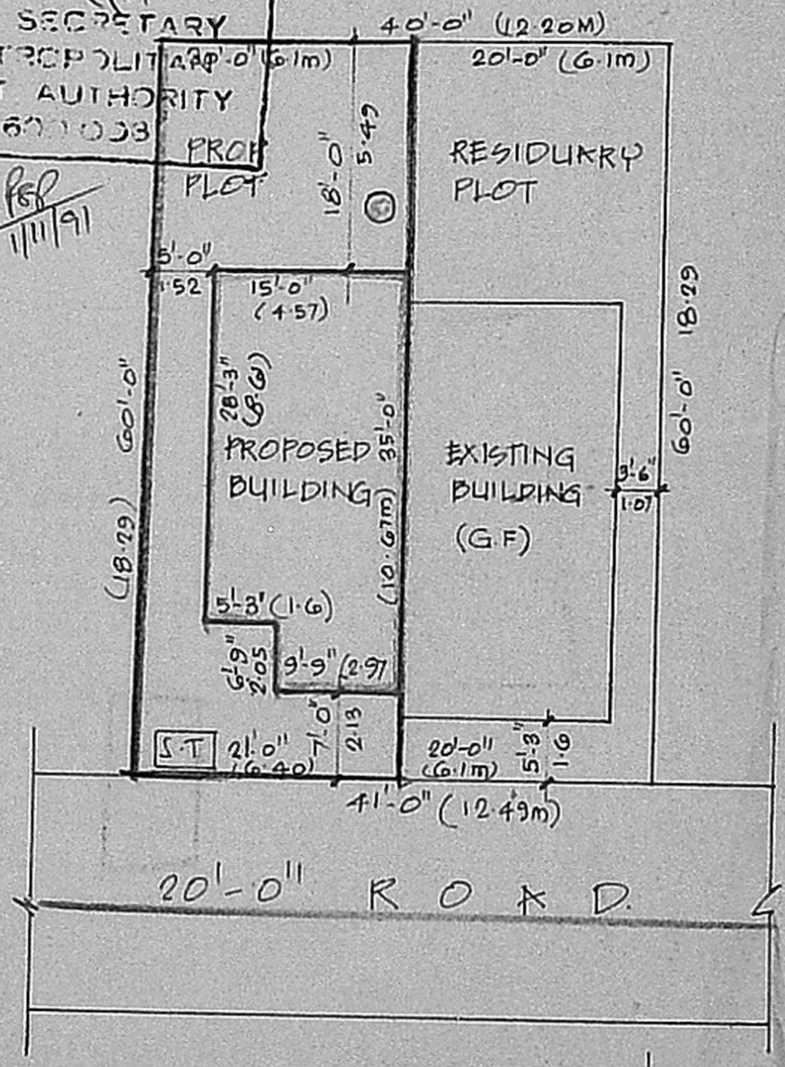


SITE PLAN 1"=16'-0" NORTH

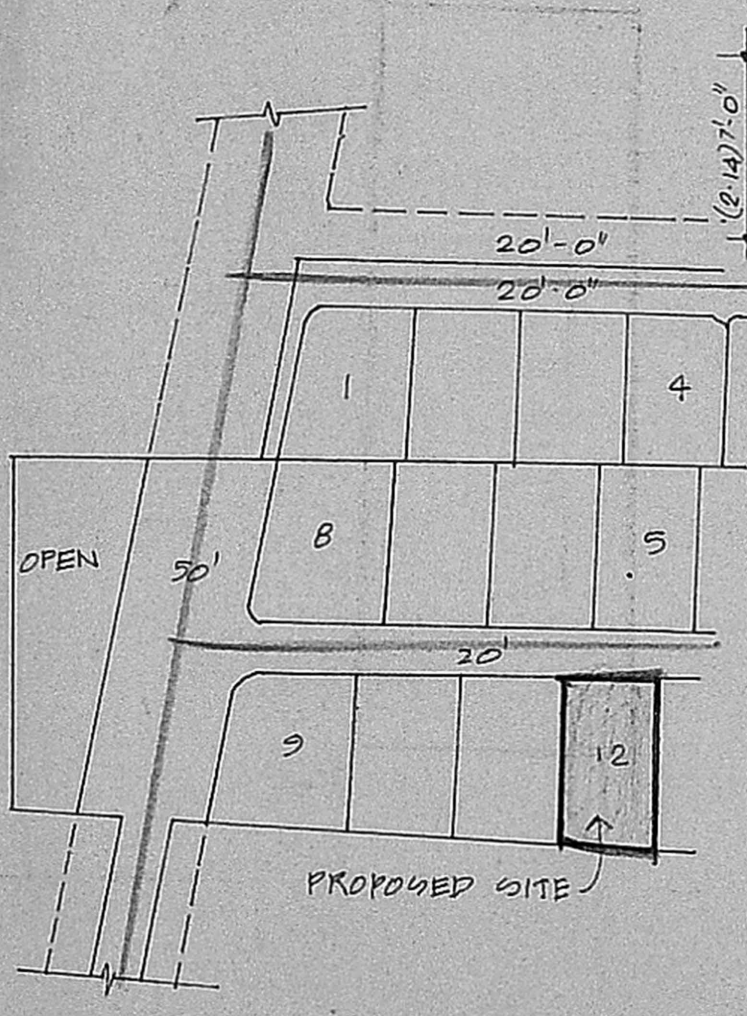


LAYOUT PLAN

15/01/91

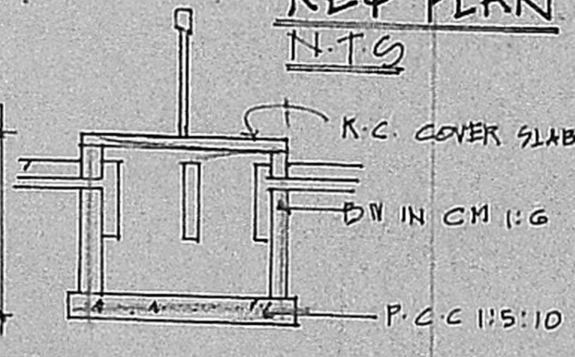

SECTION

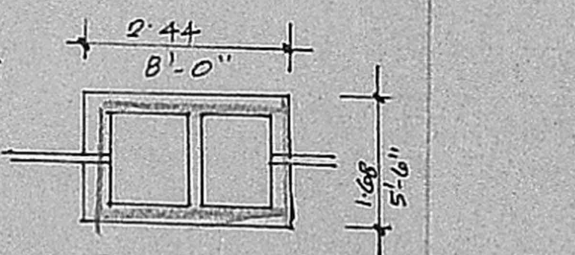

PLAN
 DETAIL OF SEPTIC TANK

SCHEDULE OF JOINERY

D - DOOR	1.00 x 1.95	3'-3" x 6'-0"
D ₁ "	.91 x 1.83	3'-0" x 6'-0"
D ₂ "	.76 x 1.83	2'-6" x 6'-0"
W WINDOW	1.37 x 1.37	4'-6" x 4'-6"
W ₁ "	.91 x 1.37	3'-0" x 4'-6"
V VENTILATOR	.76 x .76	2'-6" x 2'-6"

AREA STATEMENT

PRO PLOT AREA	= 114.27 m ²	1230 SQFT
RES PLOT AREA	= 111.49 m ²	1200 SQFT
PRO PLINTH AREA	= 45.52 m ²	490.0 SQFT
PLOT COVERAGE	= 39.84 %	
F.S.I.	= 4.0	

OWNER'S SIGNATURE

K. Kamalam

LICENSED SURVEYOR

S. Kumaravel

S. Kumaravel, D.C.E.,
 Consulting Civil Engineer & Contractor
 Class-II Licensed Surveyor/151
 CORPORATION OF MADRAS
 NO. 4/60, KANMADASAN NAGAR
 MADRAS 600 051.