




FRONT ELEVATION

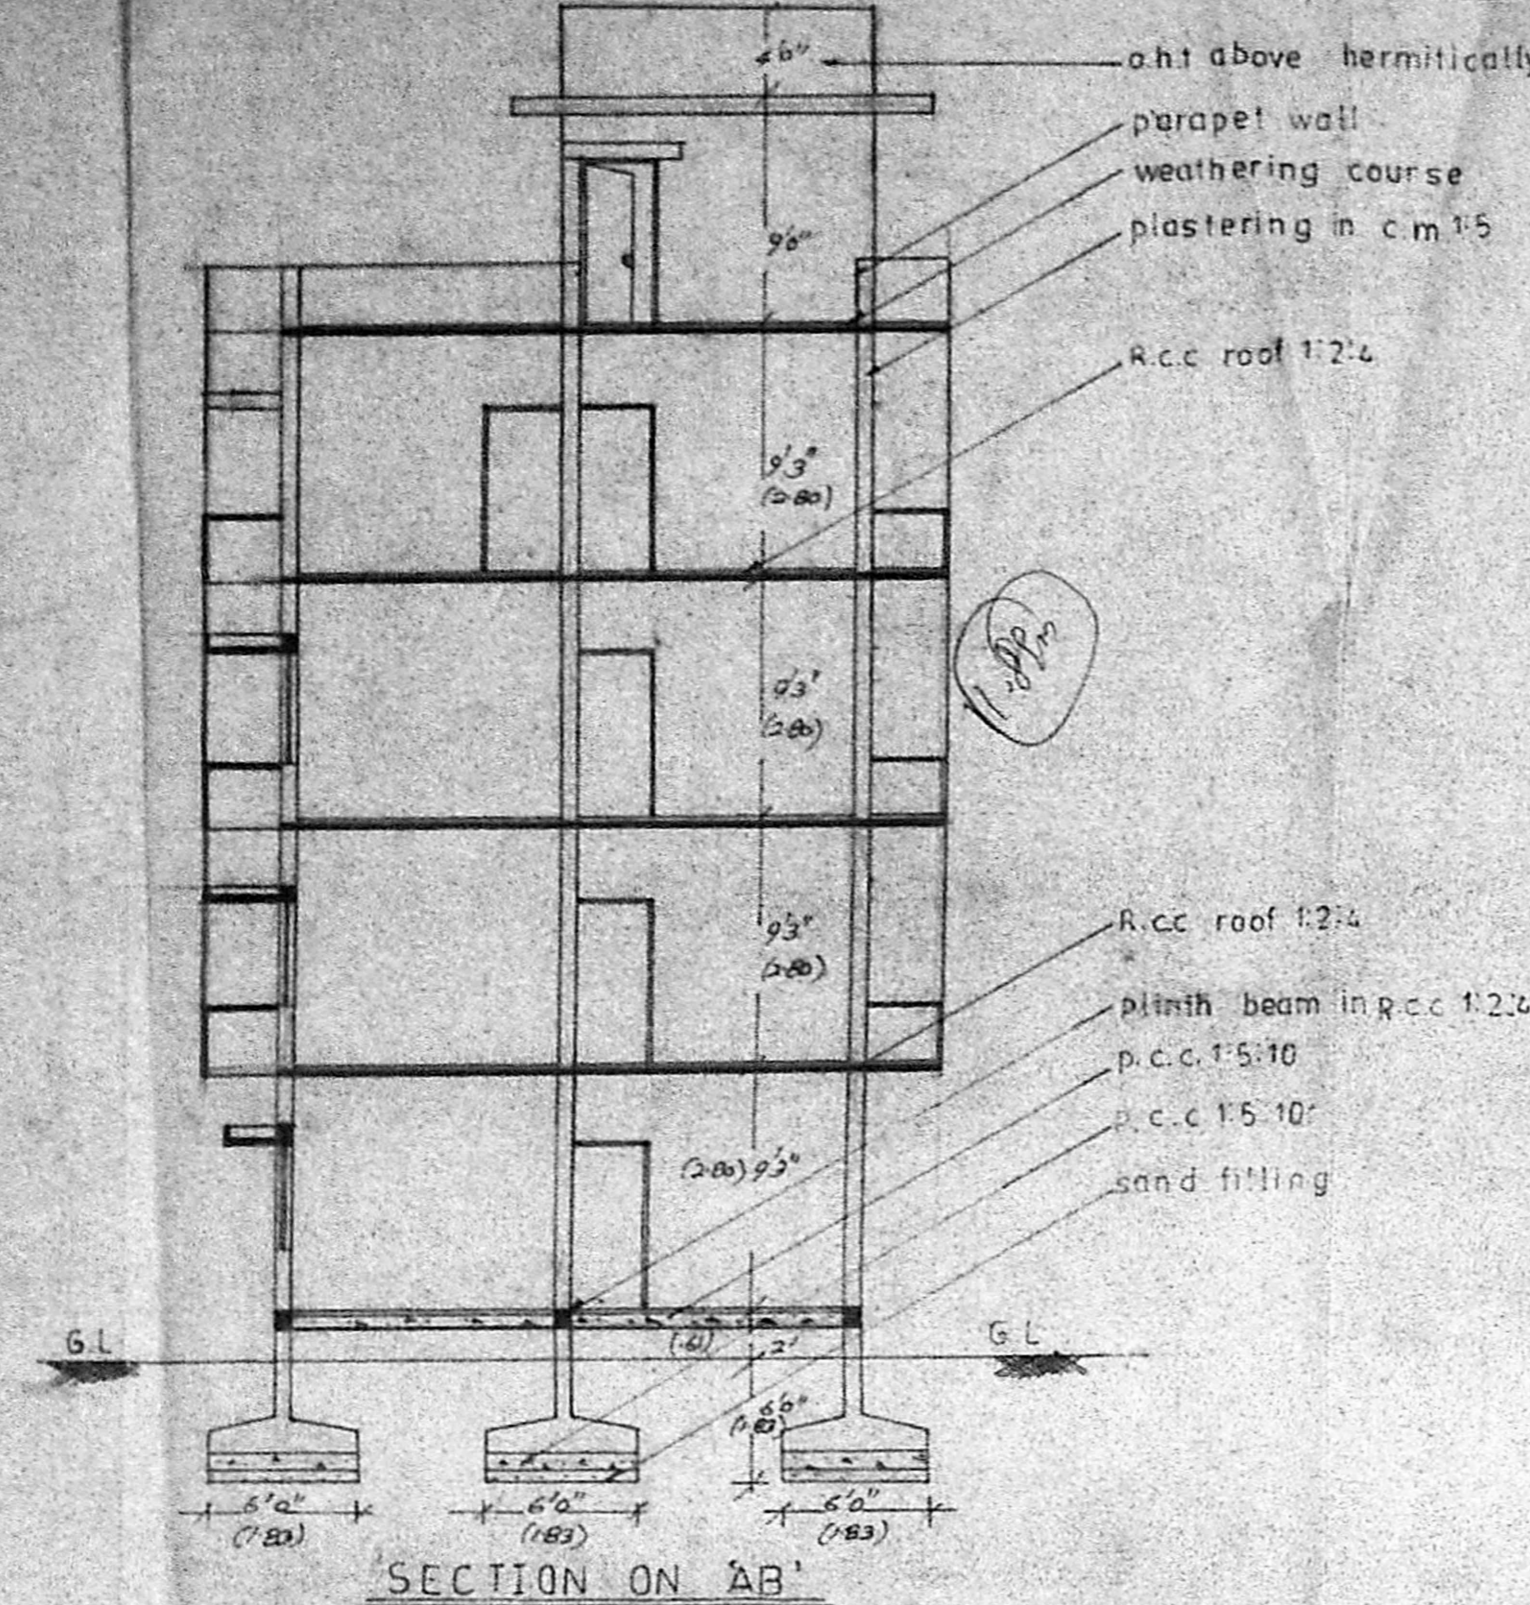


SECTION ON AB'

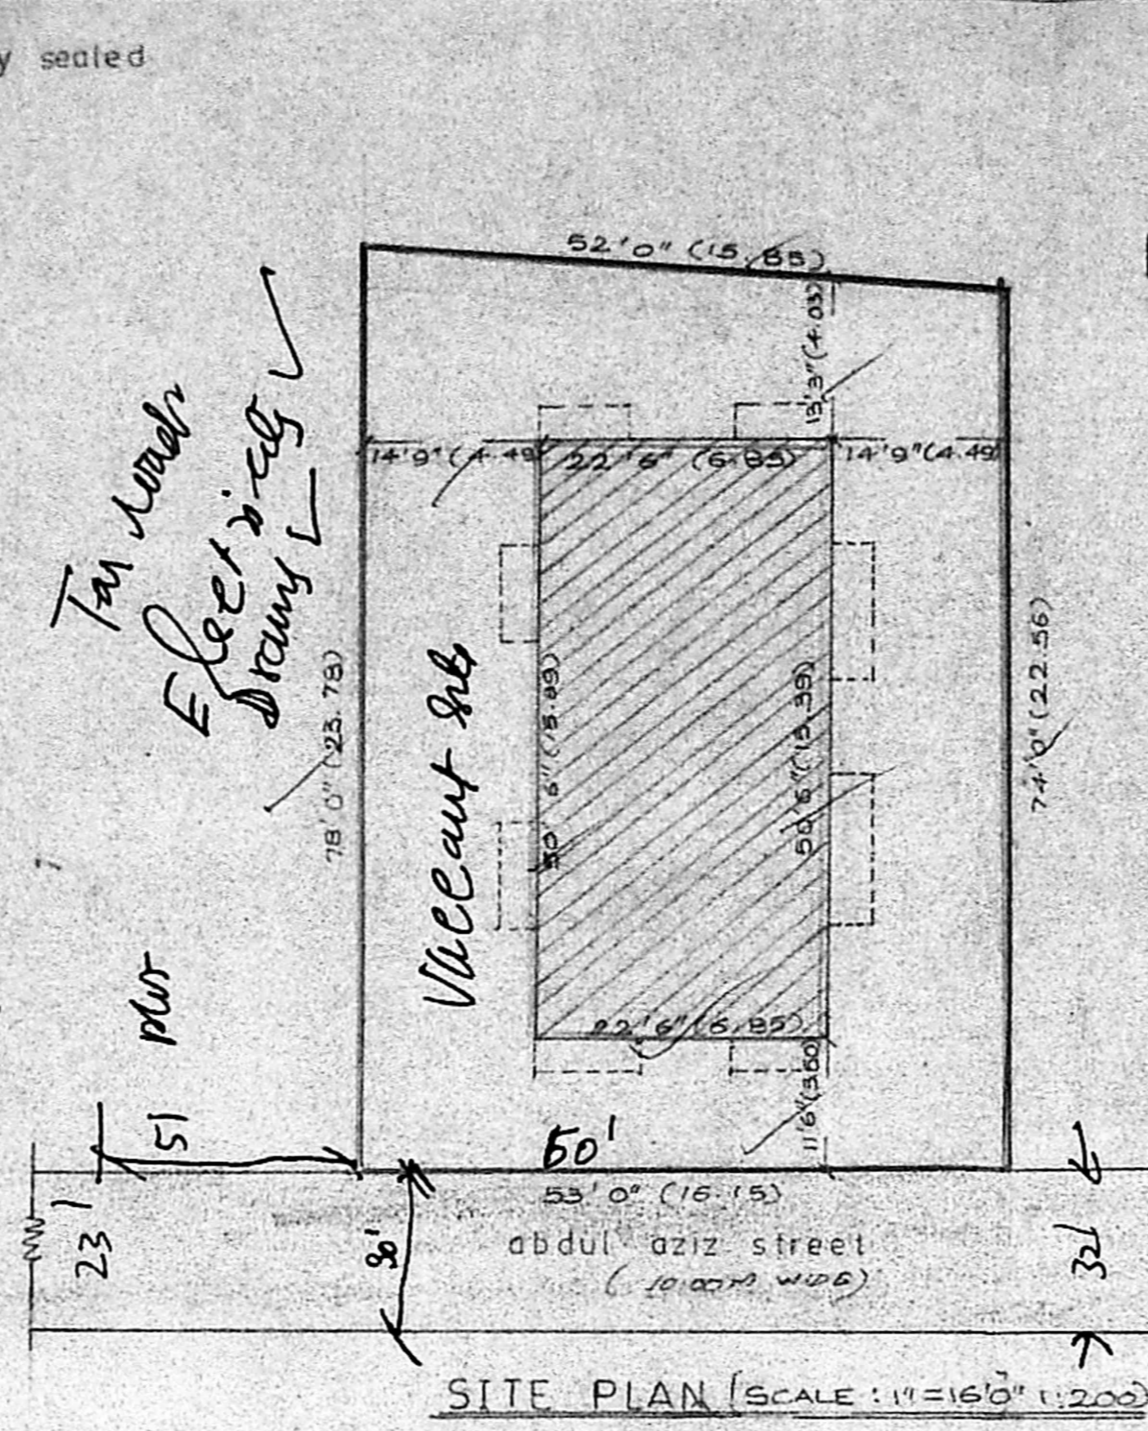


SITE PLAN (SCALE: 1"=16'0" (1:200))

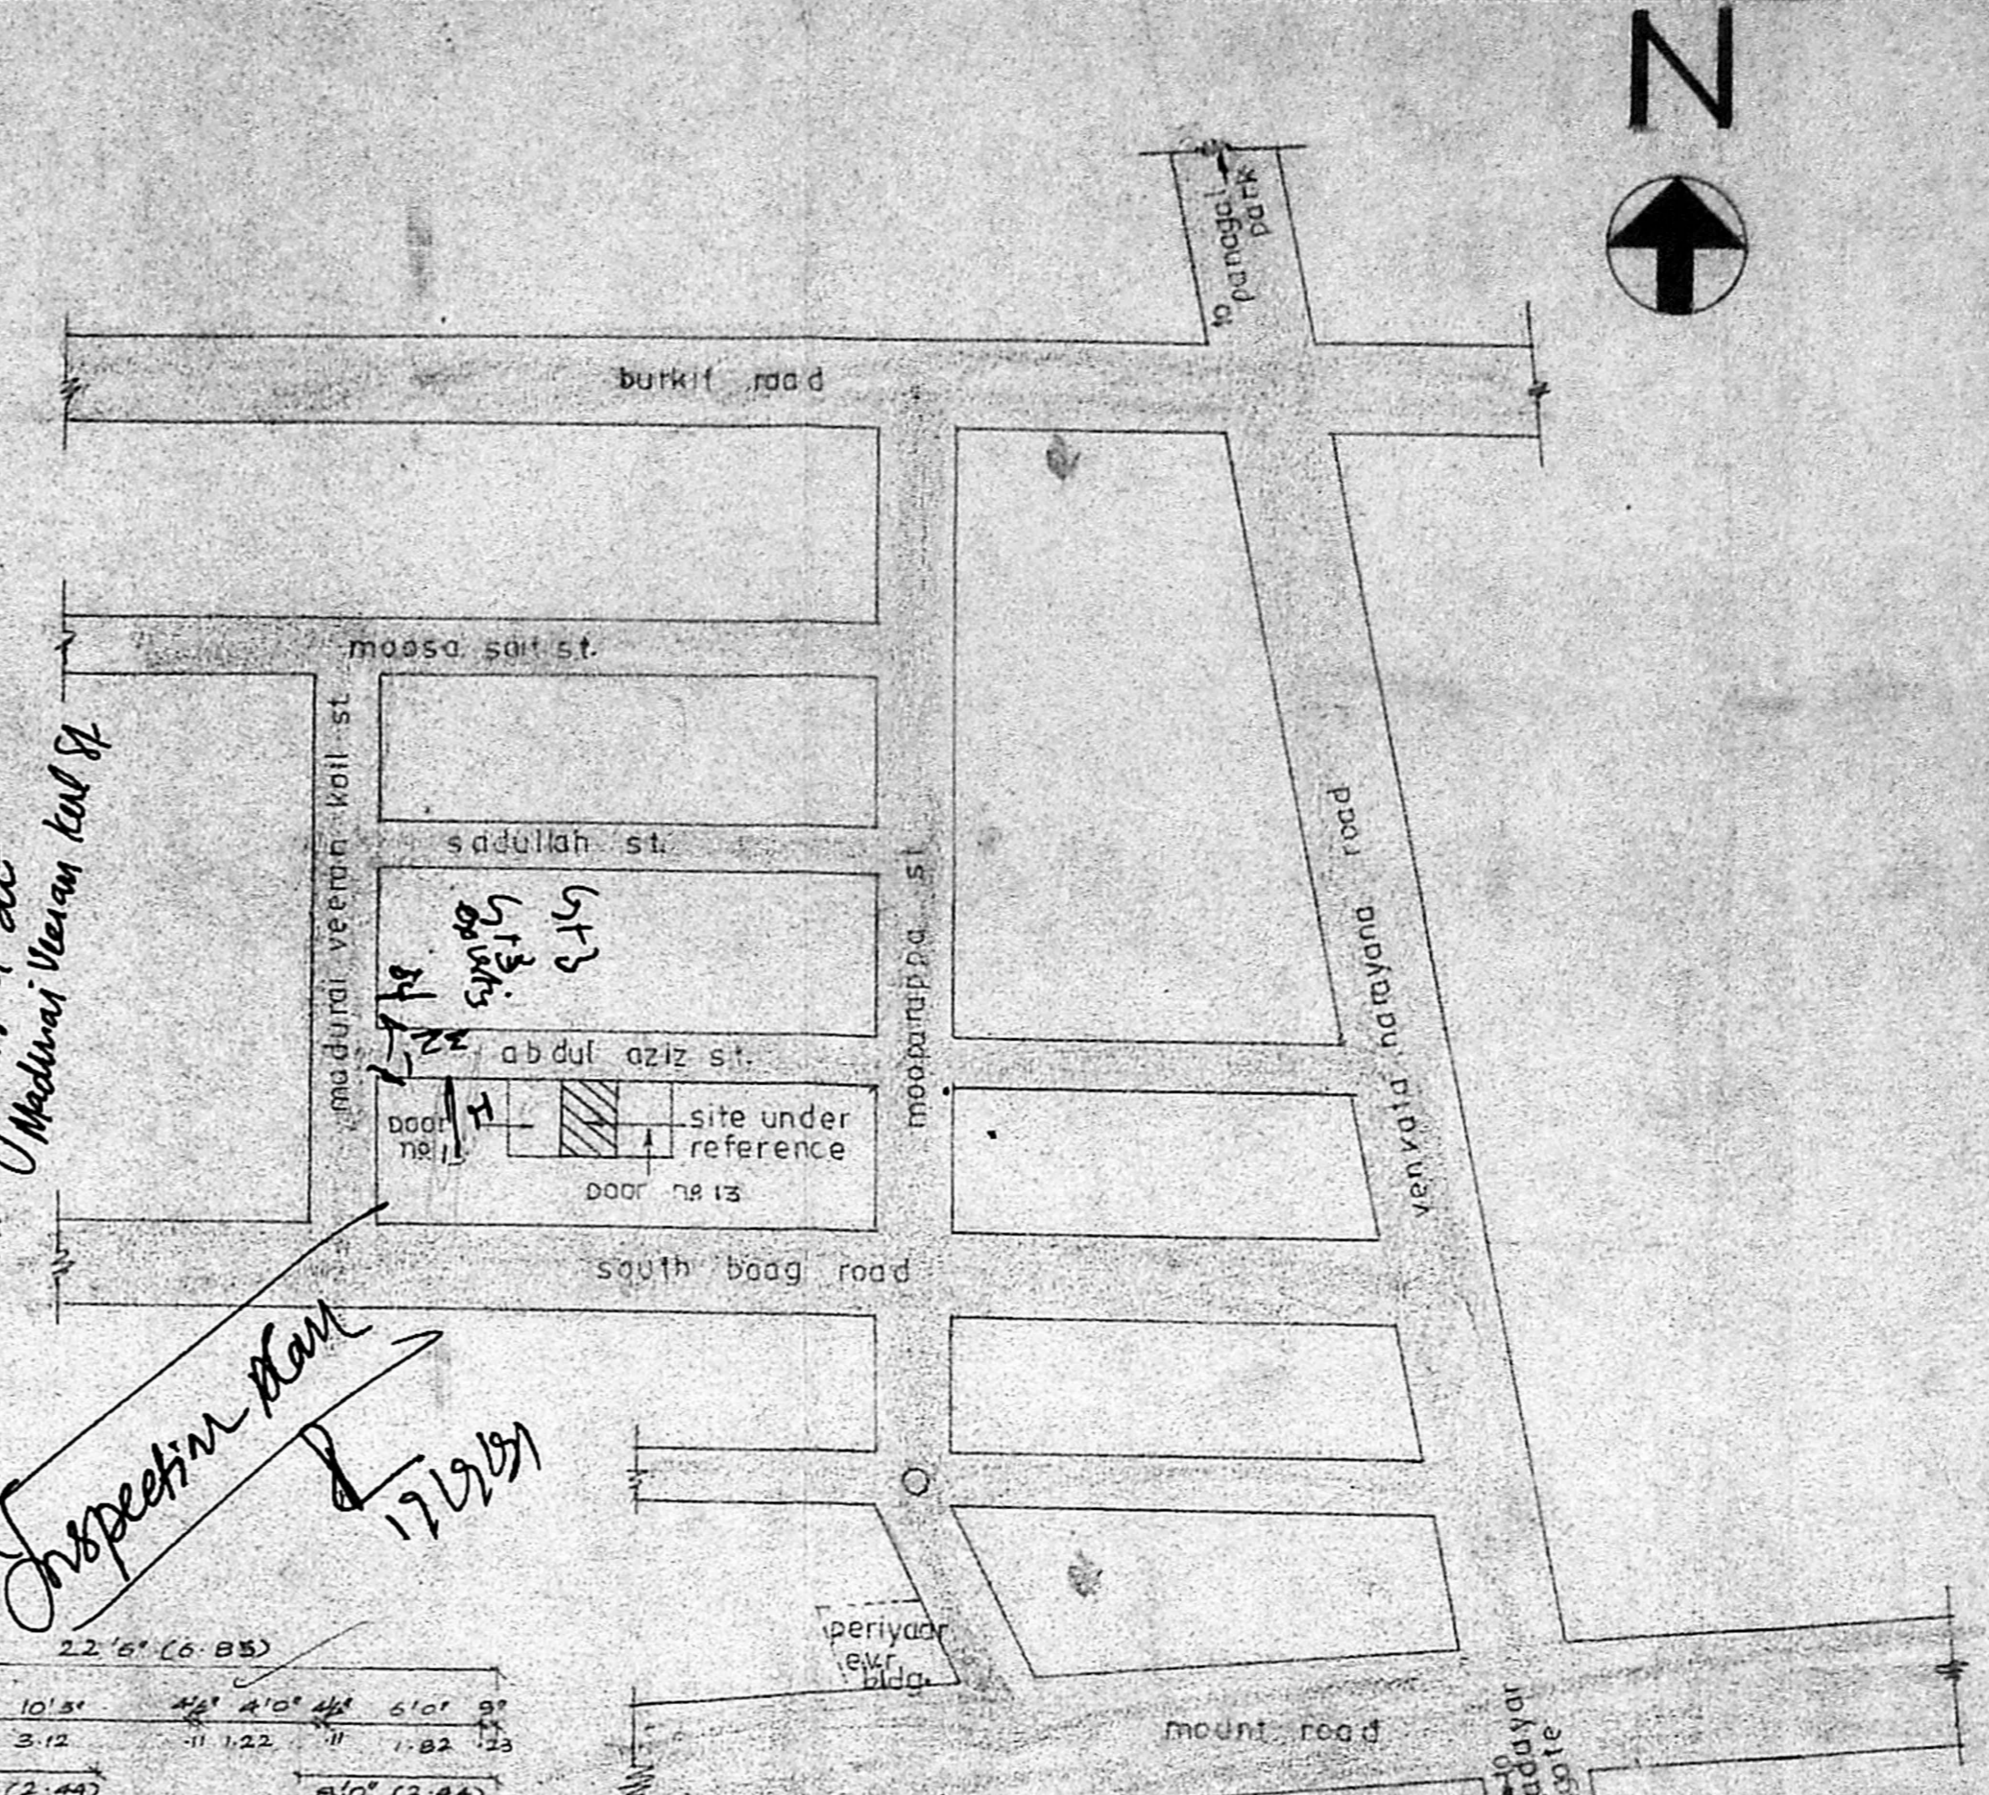


KEY PLAN (NOT TO SCALE)

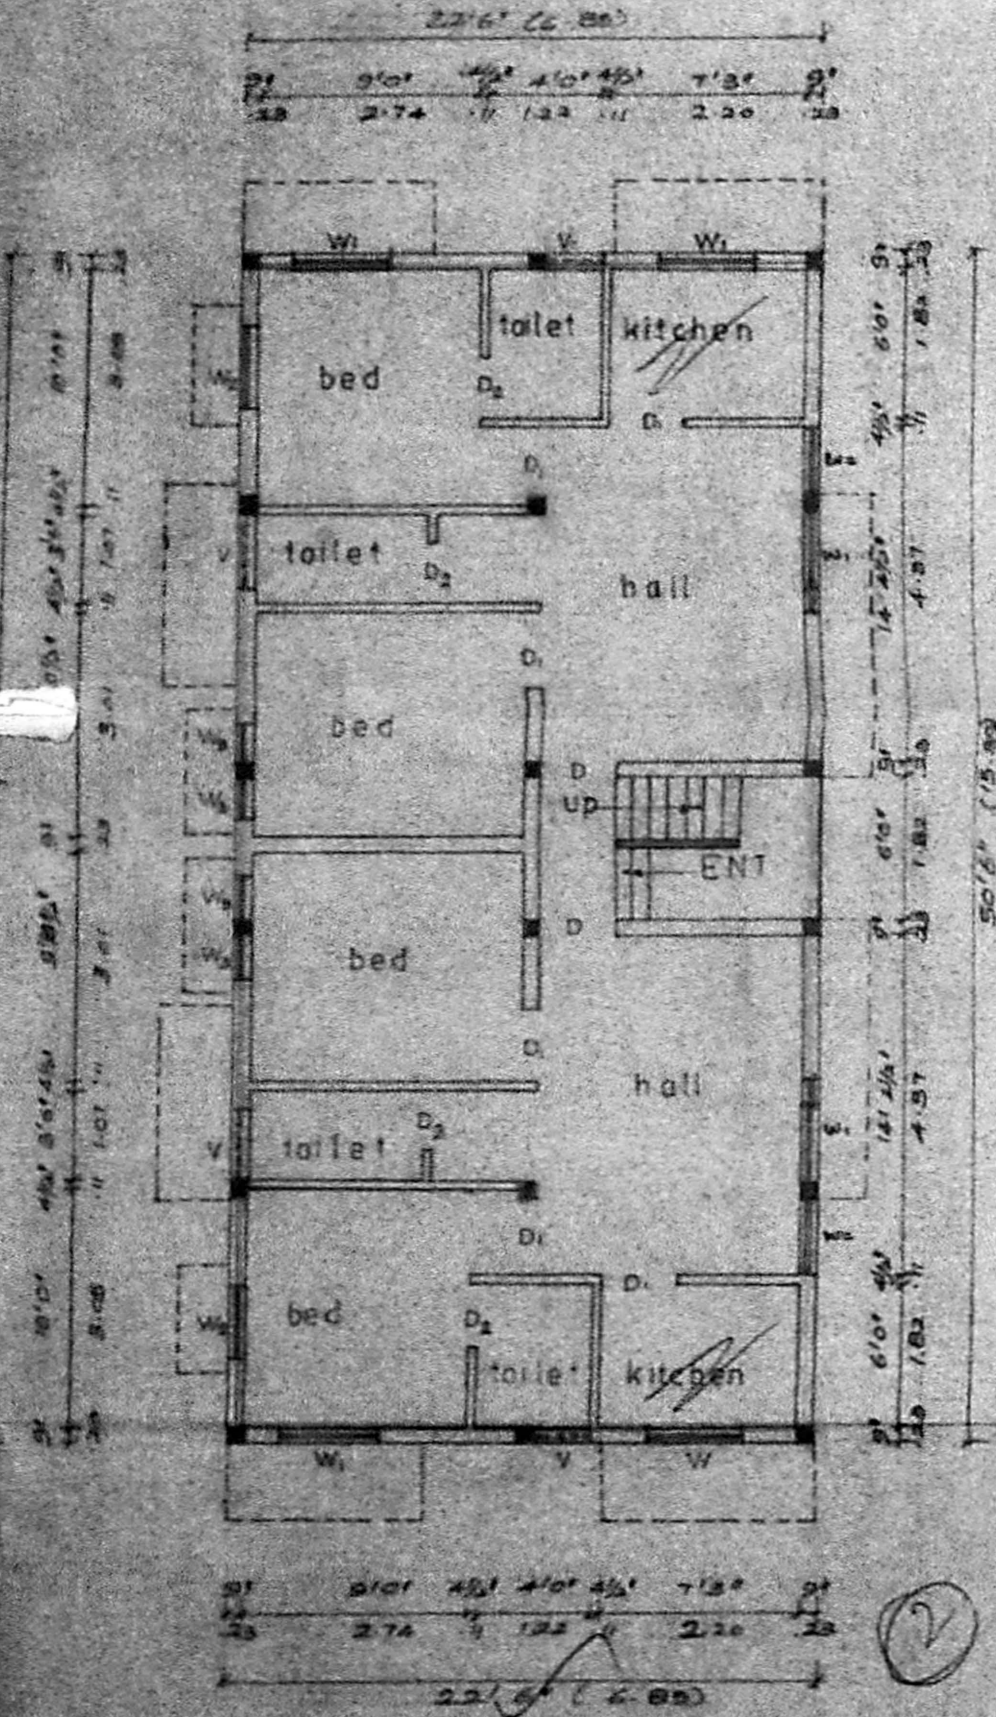


GROUND FLOOR PLAN

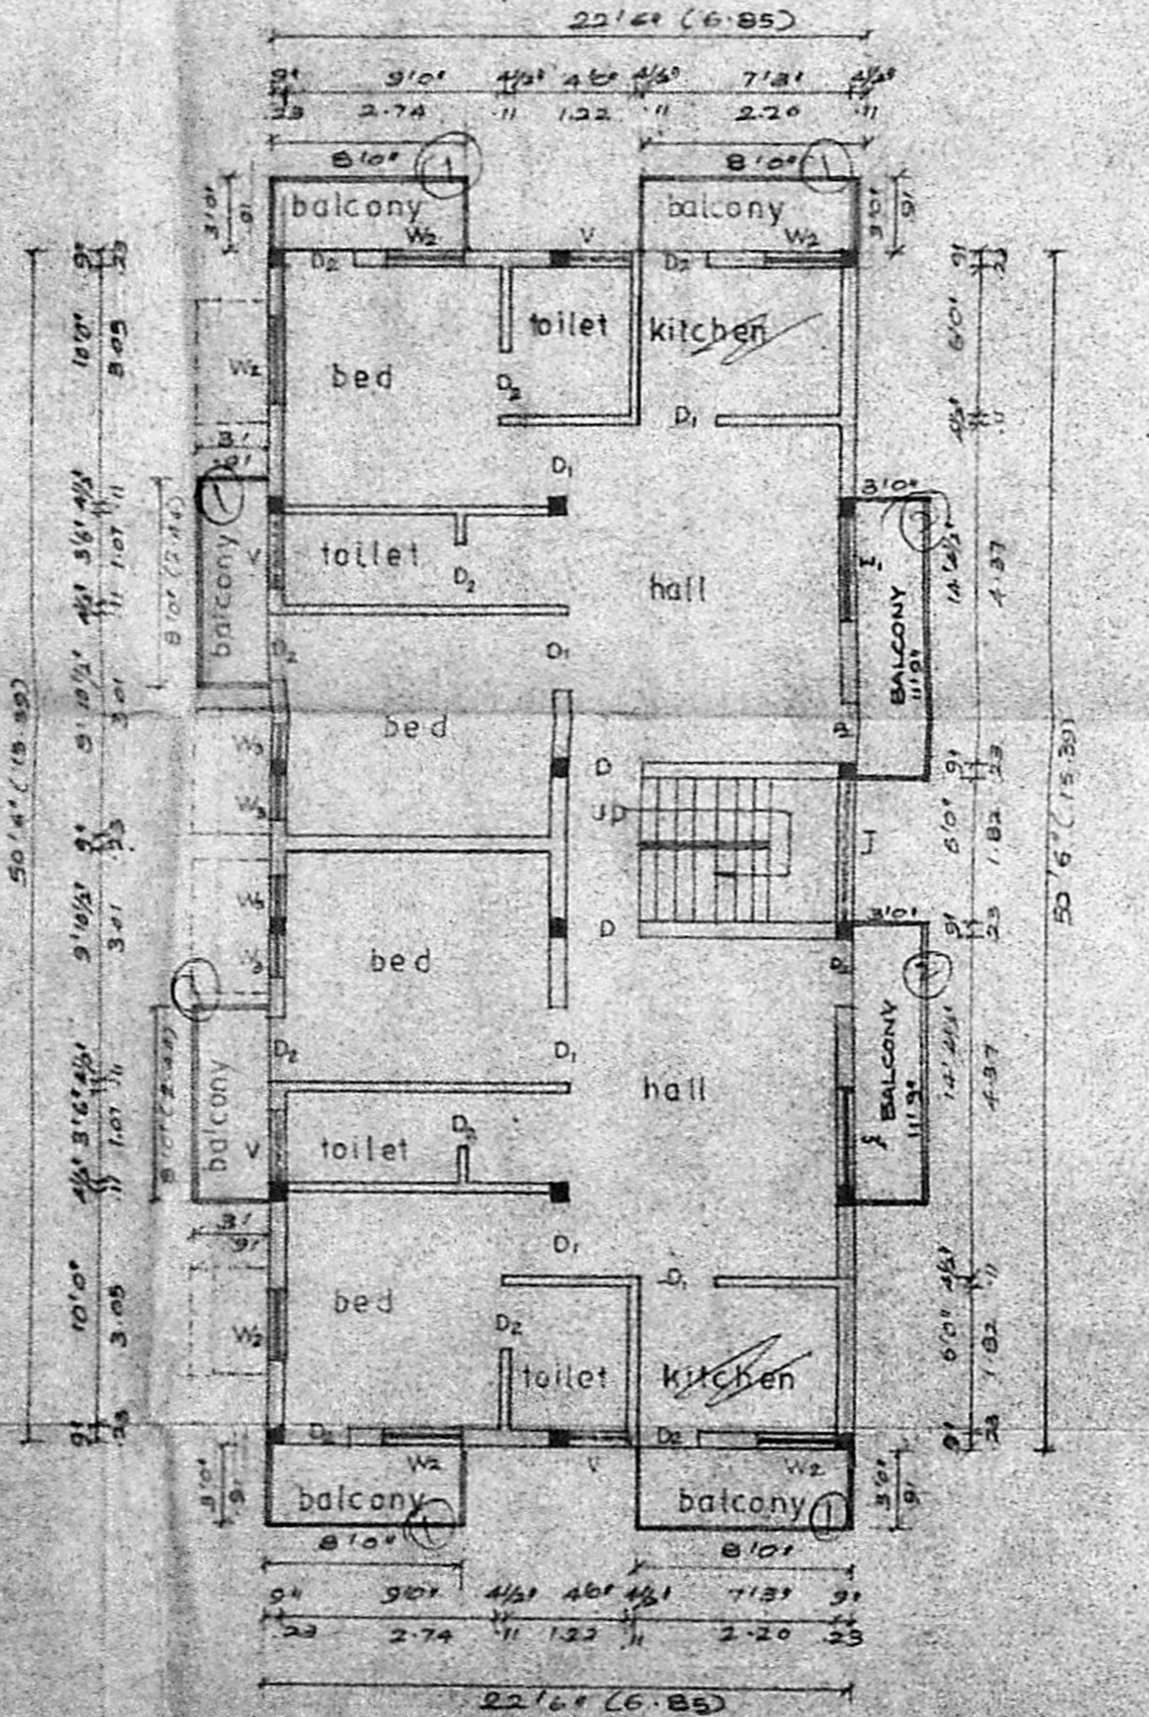


FIRST FLOOR PLAN

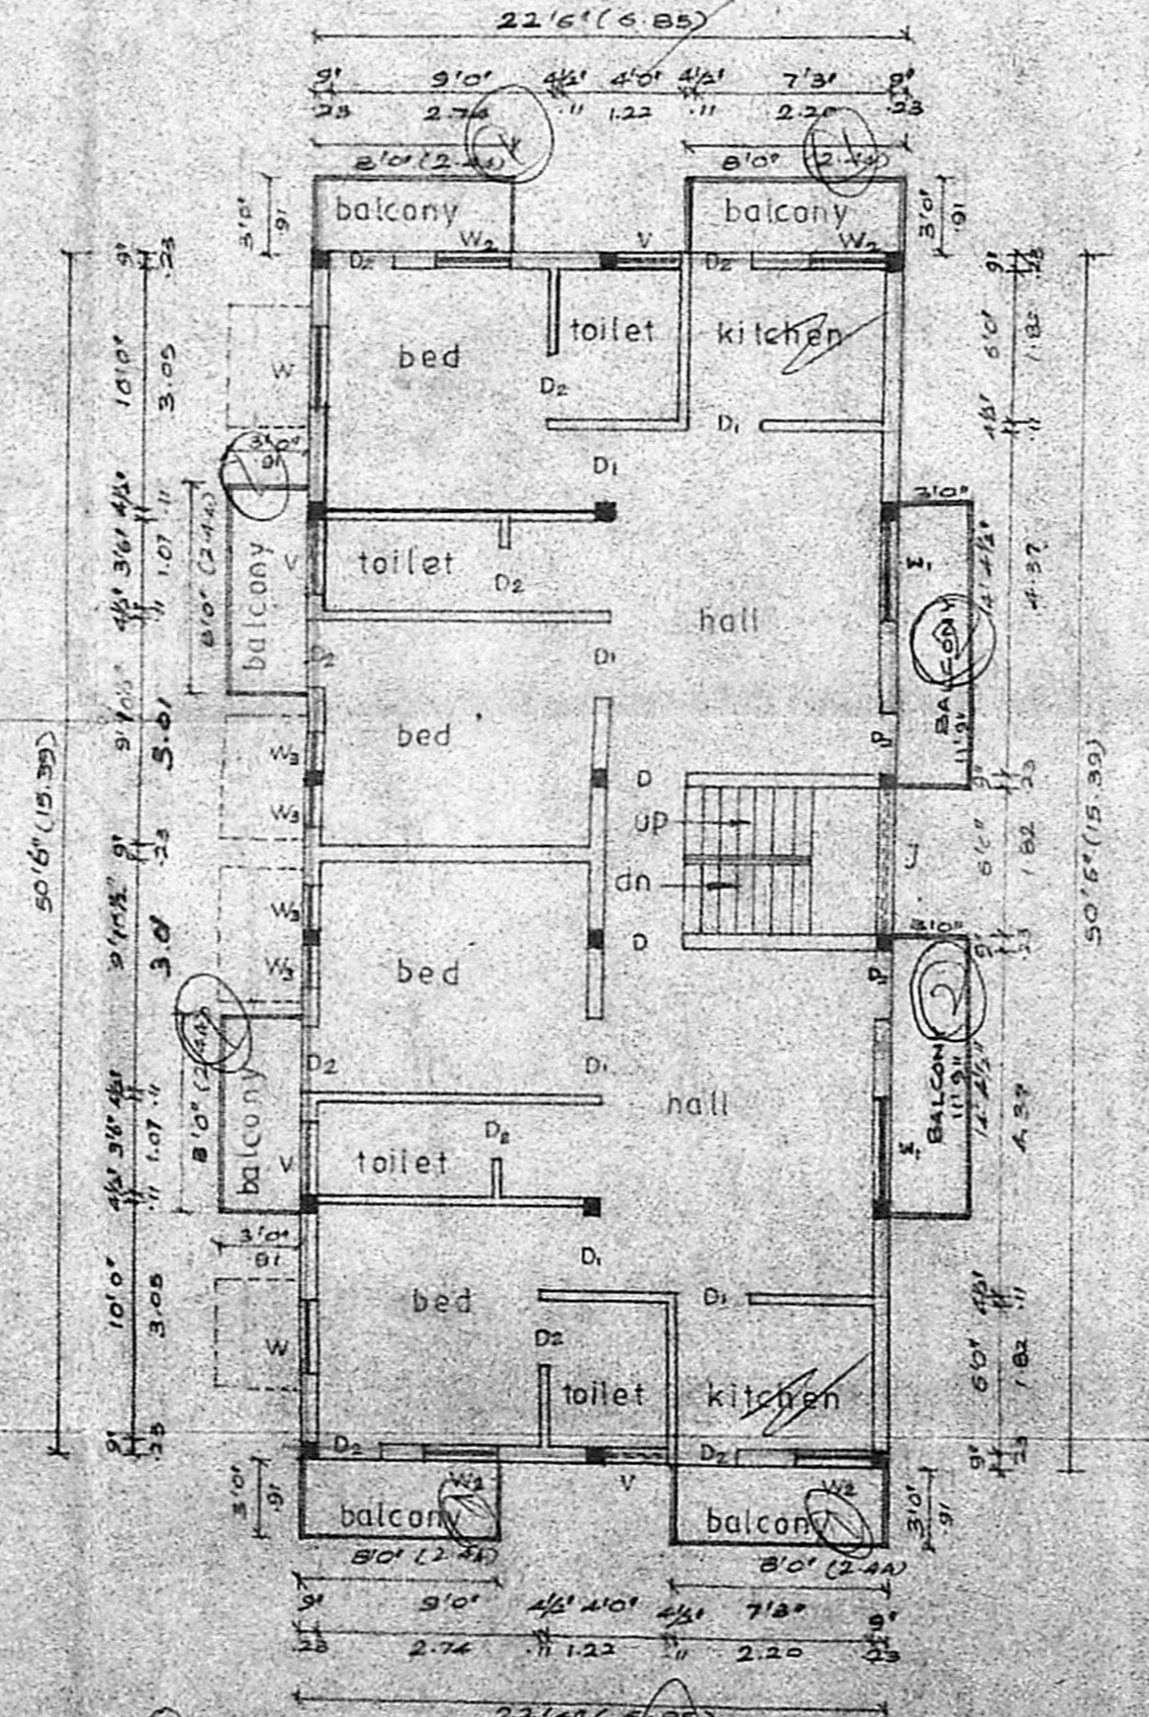

SECOND FLOOR PLAN

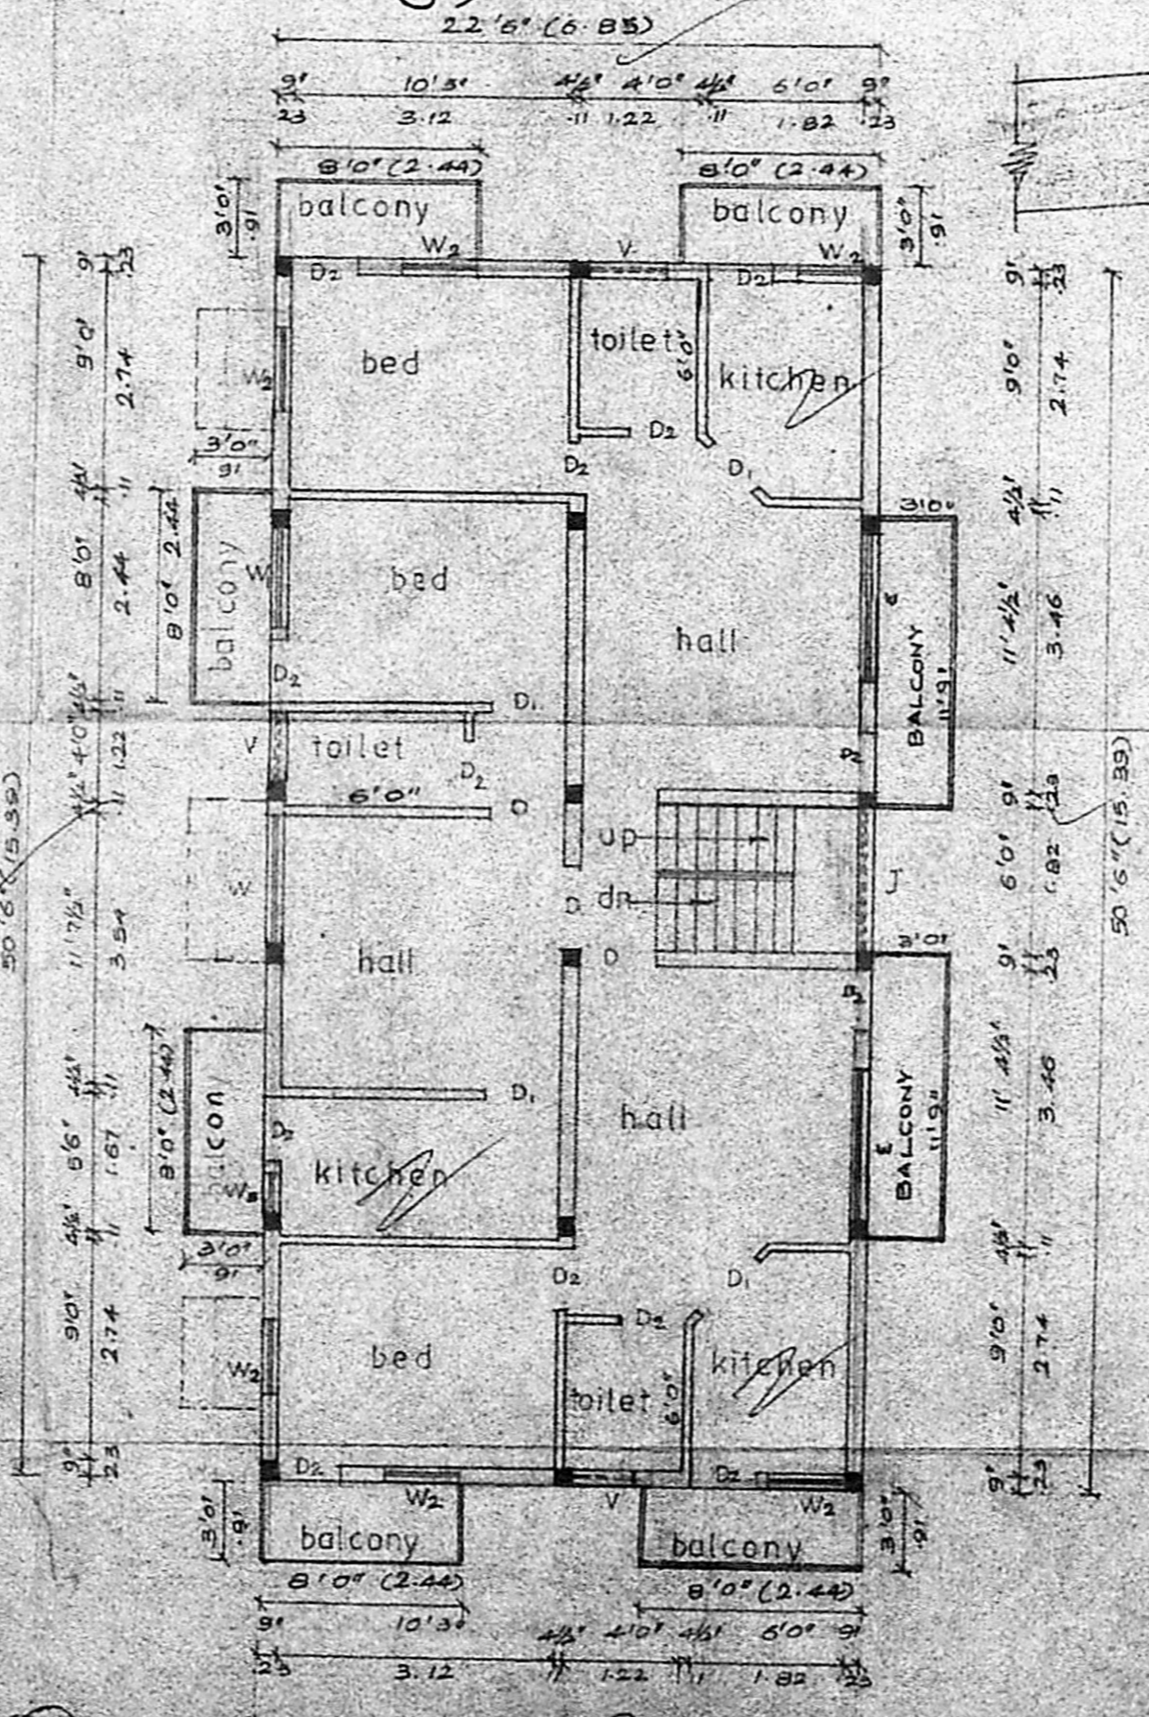

THIRD FLOOR PLAN

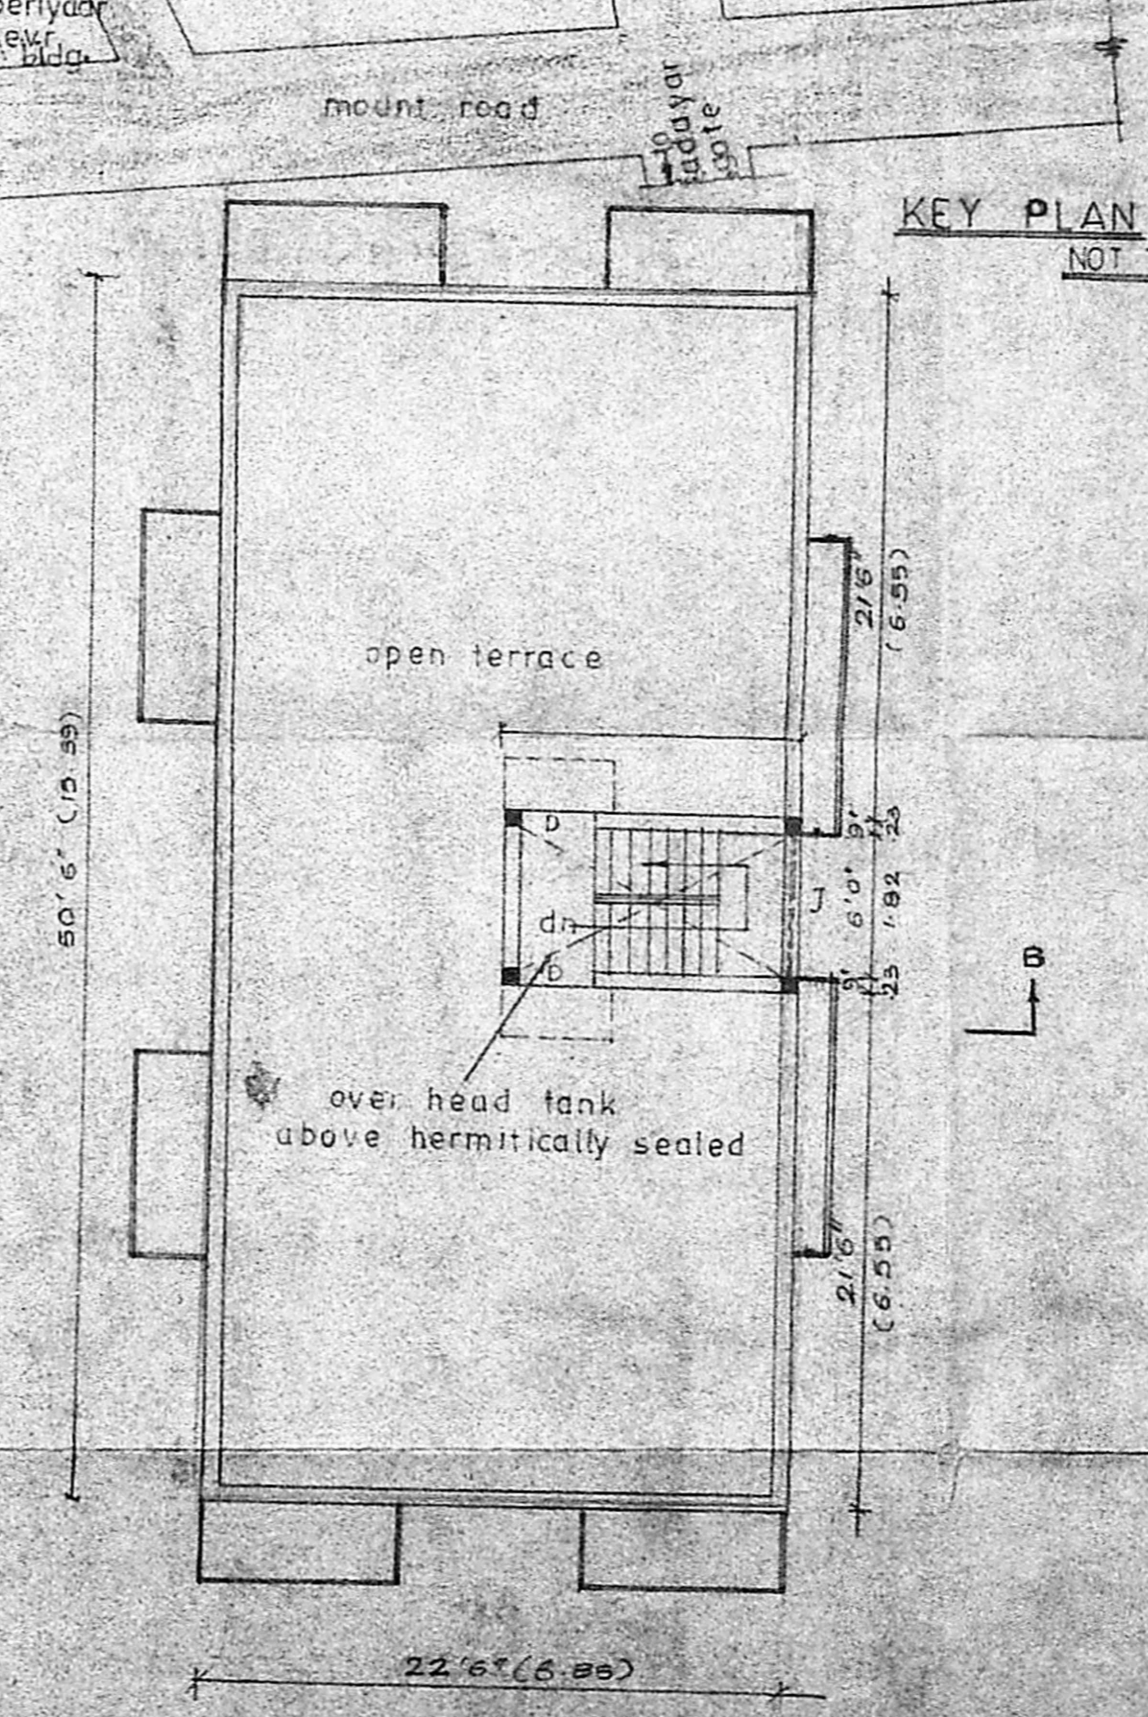

TERRACE FLOOR PLAN

R.P. 29  
 No. 112451  
 36/121

SCHEDULE OF JOINERIES

|    |            |                           |
|----|------------|---------------------------|
| D  | DOOR       | 3'3" x 7'0" (3.25 x 7.00) |
| D1 | DOOR       | 3'0" x 7'0" (3.00 x 7.00) |
| D2 | DOOR       | 2'6" x 7'0" (2.50 x 7.00) |
| W  | WINDOW     | 4'0" x 6'0" (4.00 x 6.00) |
| W1 | WINDOW     | 4'0" x 4'0" (4.00 x 4.00) |
| W2 | WINDOW     | 3'0" x 6'0" (3.00 x 6.00) |
| W3 | WINDOW     | 1'6" x 6'0" (1.50 x 6.00) |
| V  | VENTILATOR | 7'0" x 7'0" (7.00 x 7.00) |

COLOUR INDEX  
 PROPOSAL: ⊕  
 ROAD/STREET: ⊕  
 BOUNDARY/SITE: ⊕

PLAN SHOWING THE PROPOSED CONSTRUCTION OF THE RESIDENTIAL BUILDING AT DOOR NO. 14, ABDUL AZEEZ STREET, T. NAGAR, MADRAS-600017 DIVISION NO. 140, T.S. NO. 5830/4 BLOCK NO. 131.

AREA STATEMENT

|                   |                       |
|-------------------|-----------------------|
| PLOT EXTENT AREA  | 370.67 M <sup>2</sup> |
| GROUND FLOOR AREA | 105.56 M <sup>2</sup> |
| FIRST FLOOR AREA  | 118.94 M <sup>2</sup> |
| SECOND FLOOR AREA | 118.94 M <sup>2</sup> |
| THIRD FLOOR AREA  | 118.94 M <sup>2</sup> |
| PLOT COVERAGE     | 32.08%                |
| F.S.I             | 124.75%               |

OWNER:

ENGINEER:  
 K. Narasimhan  
 K. NARASIMHAN, B.E.,  
 Licensed Surveyor - 344  
 CORPORATION OF T. NAGAR  
 Consulting Engineer  
 RES-77, 49YA GOWDER ROAD,  
 WEST MAHABALIPURAM, MADRAS-605008