


PLAN SHOWING THE PROPOSED RESIDENTIAL FLATS IN PLOT NO:9, AT SURVEY NO:44/4
 PAMMAL VILLAGE, PAMMAL TOWN PANCHAYAT, SAIDAPET TALUK, CHENGAI ANNA DISTRICT.
 SCALE: 1:100 & 1:200

SCRUTINY PLAN

A2/12914/191

No. 24/1019

13/19

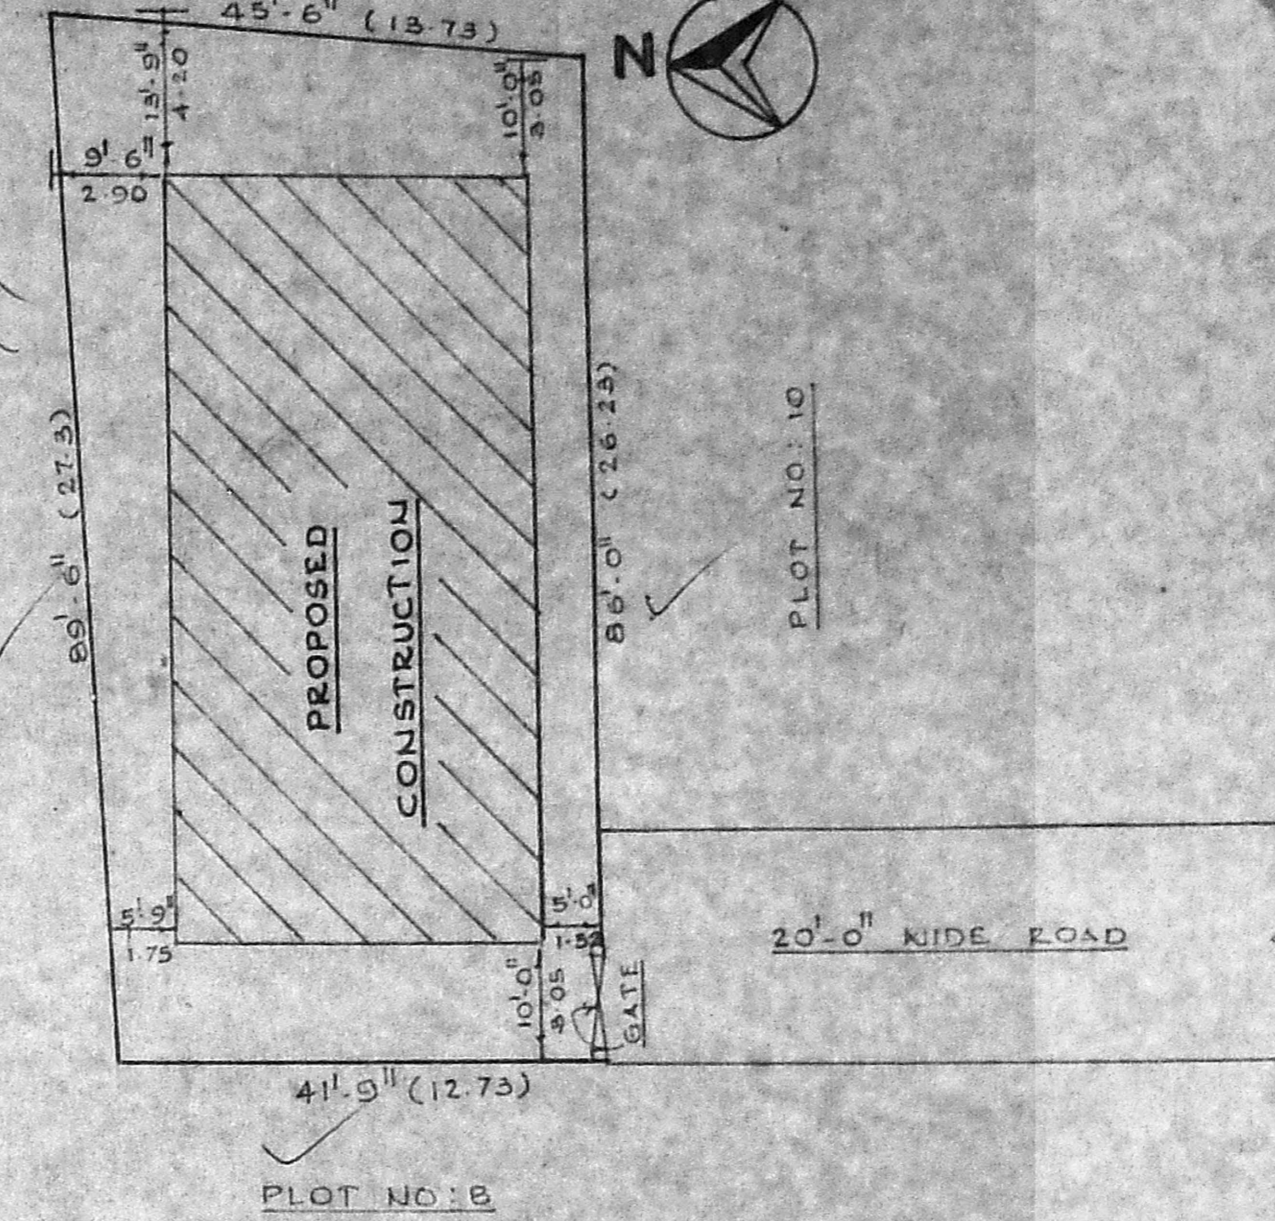


SITE PLAN
 SCALE: 1:200

HOTEL MARS


LAYOUT SKETCH

SCALE: 1:800


Planning Permit No. A/28/92
APPROVED
 SUBJECT TO THE CONDITIONS IN THIS ORDER.
 No. A2/12914/191, L.A. 18-1-92
 o/c S. Jayaram
 FOR MEMBER SECRETARY
 MADRAS METROPOLITAN
 DEVELOPMENT AUTHORITY
 MADRAS - 600 008

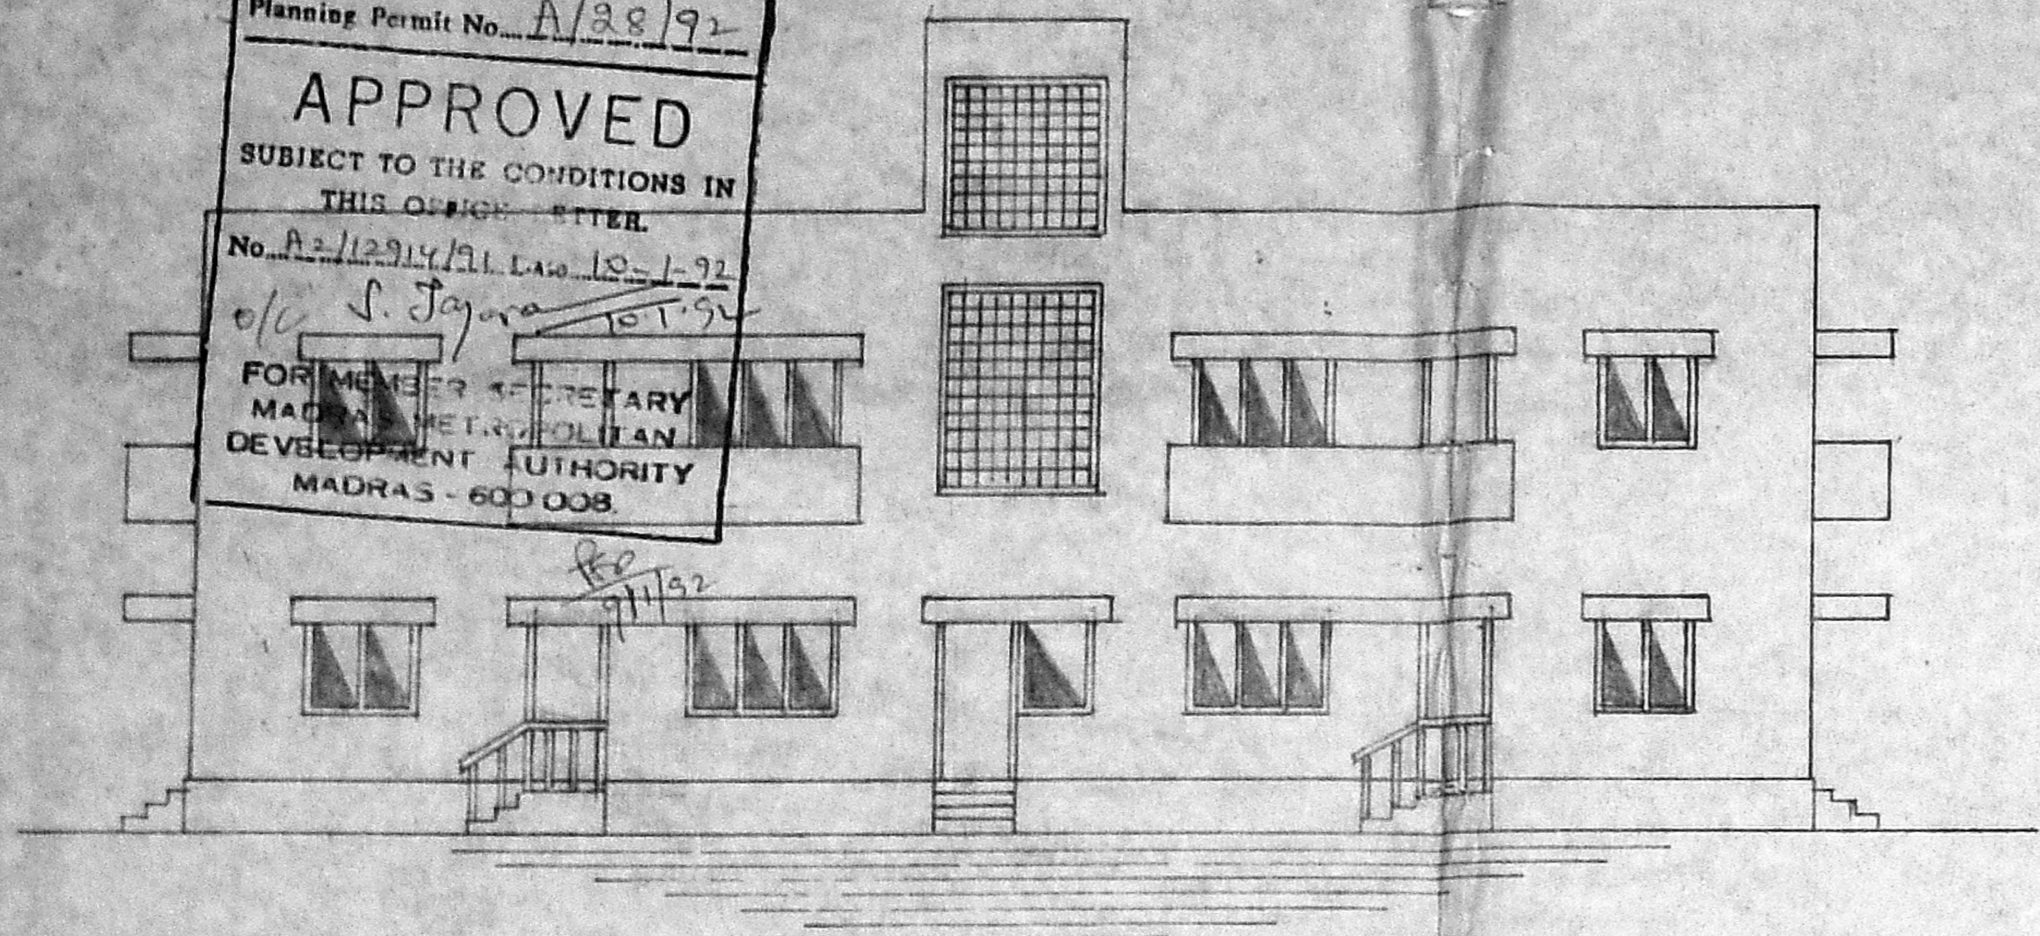

FRONT ELEVATION

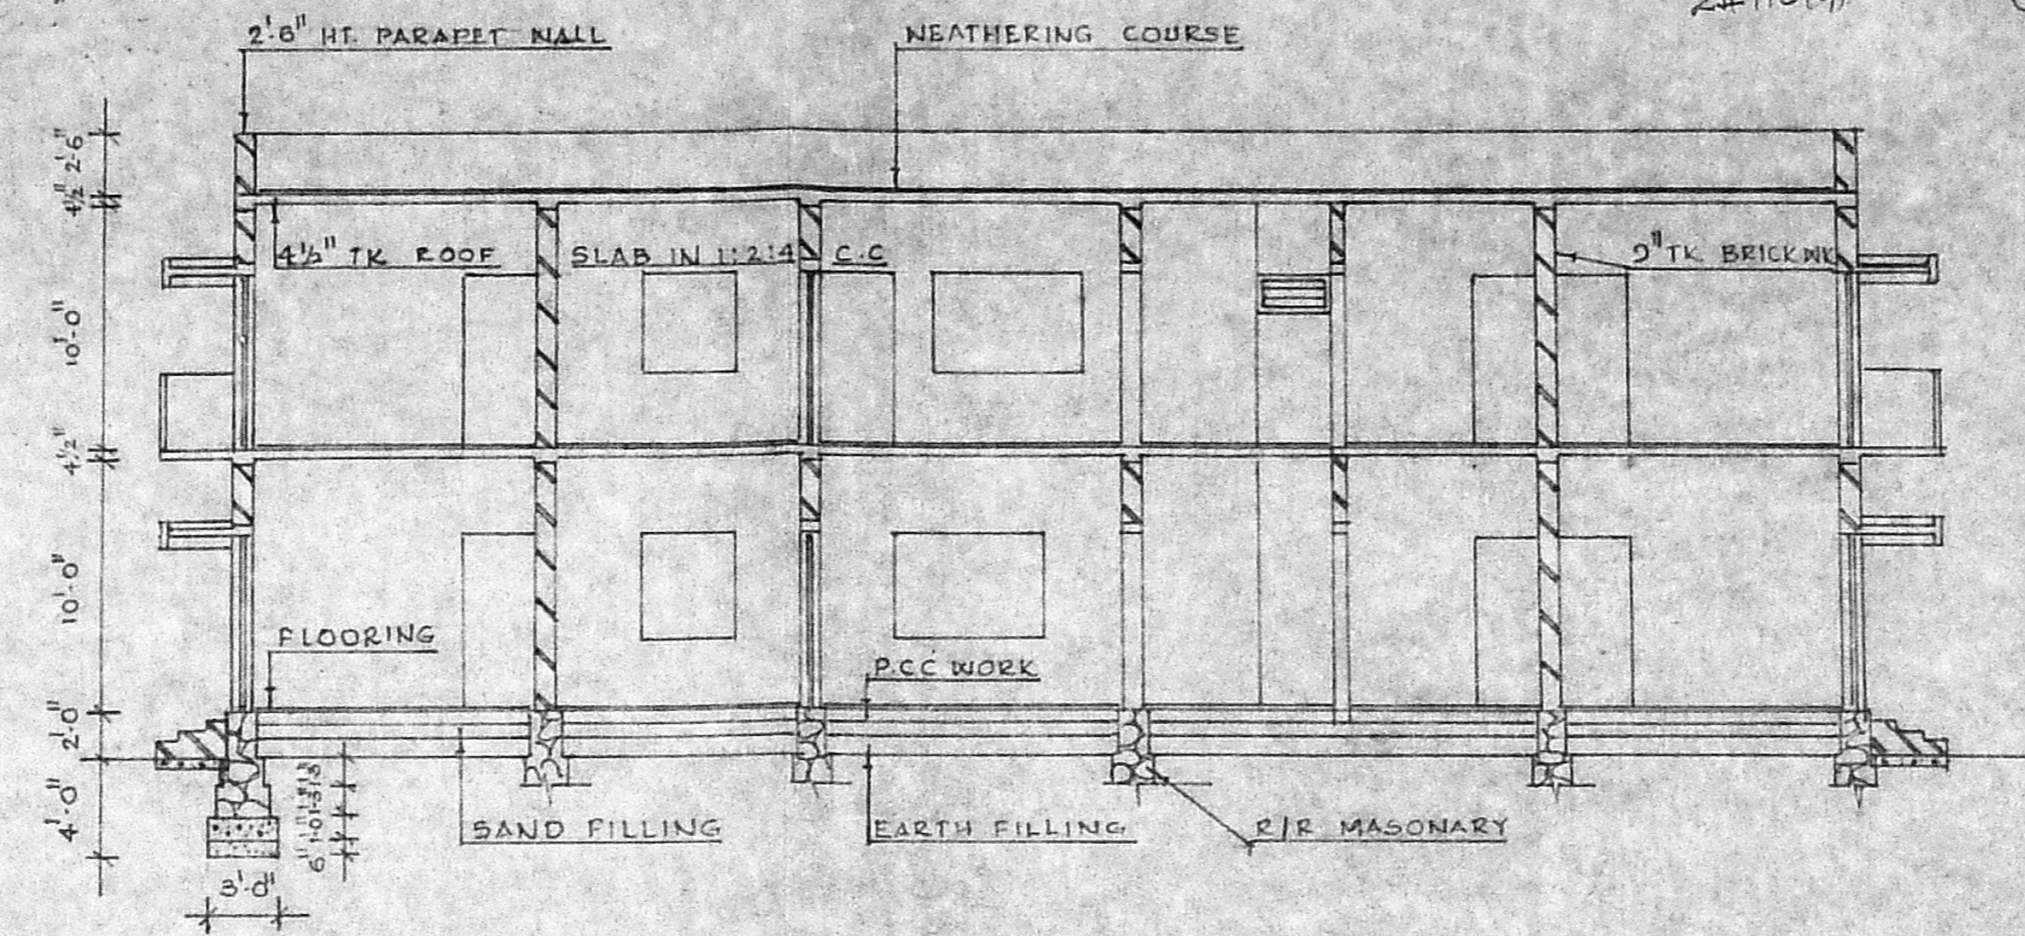


SECTION ON 'A-A'

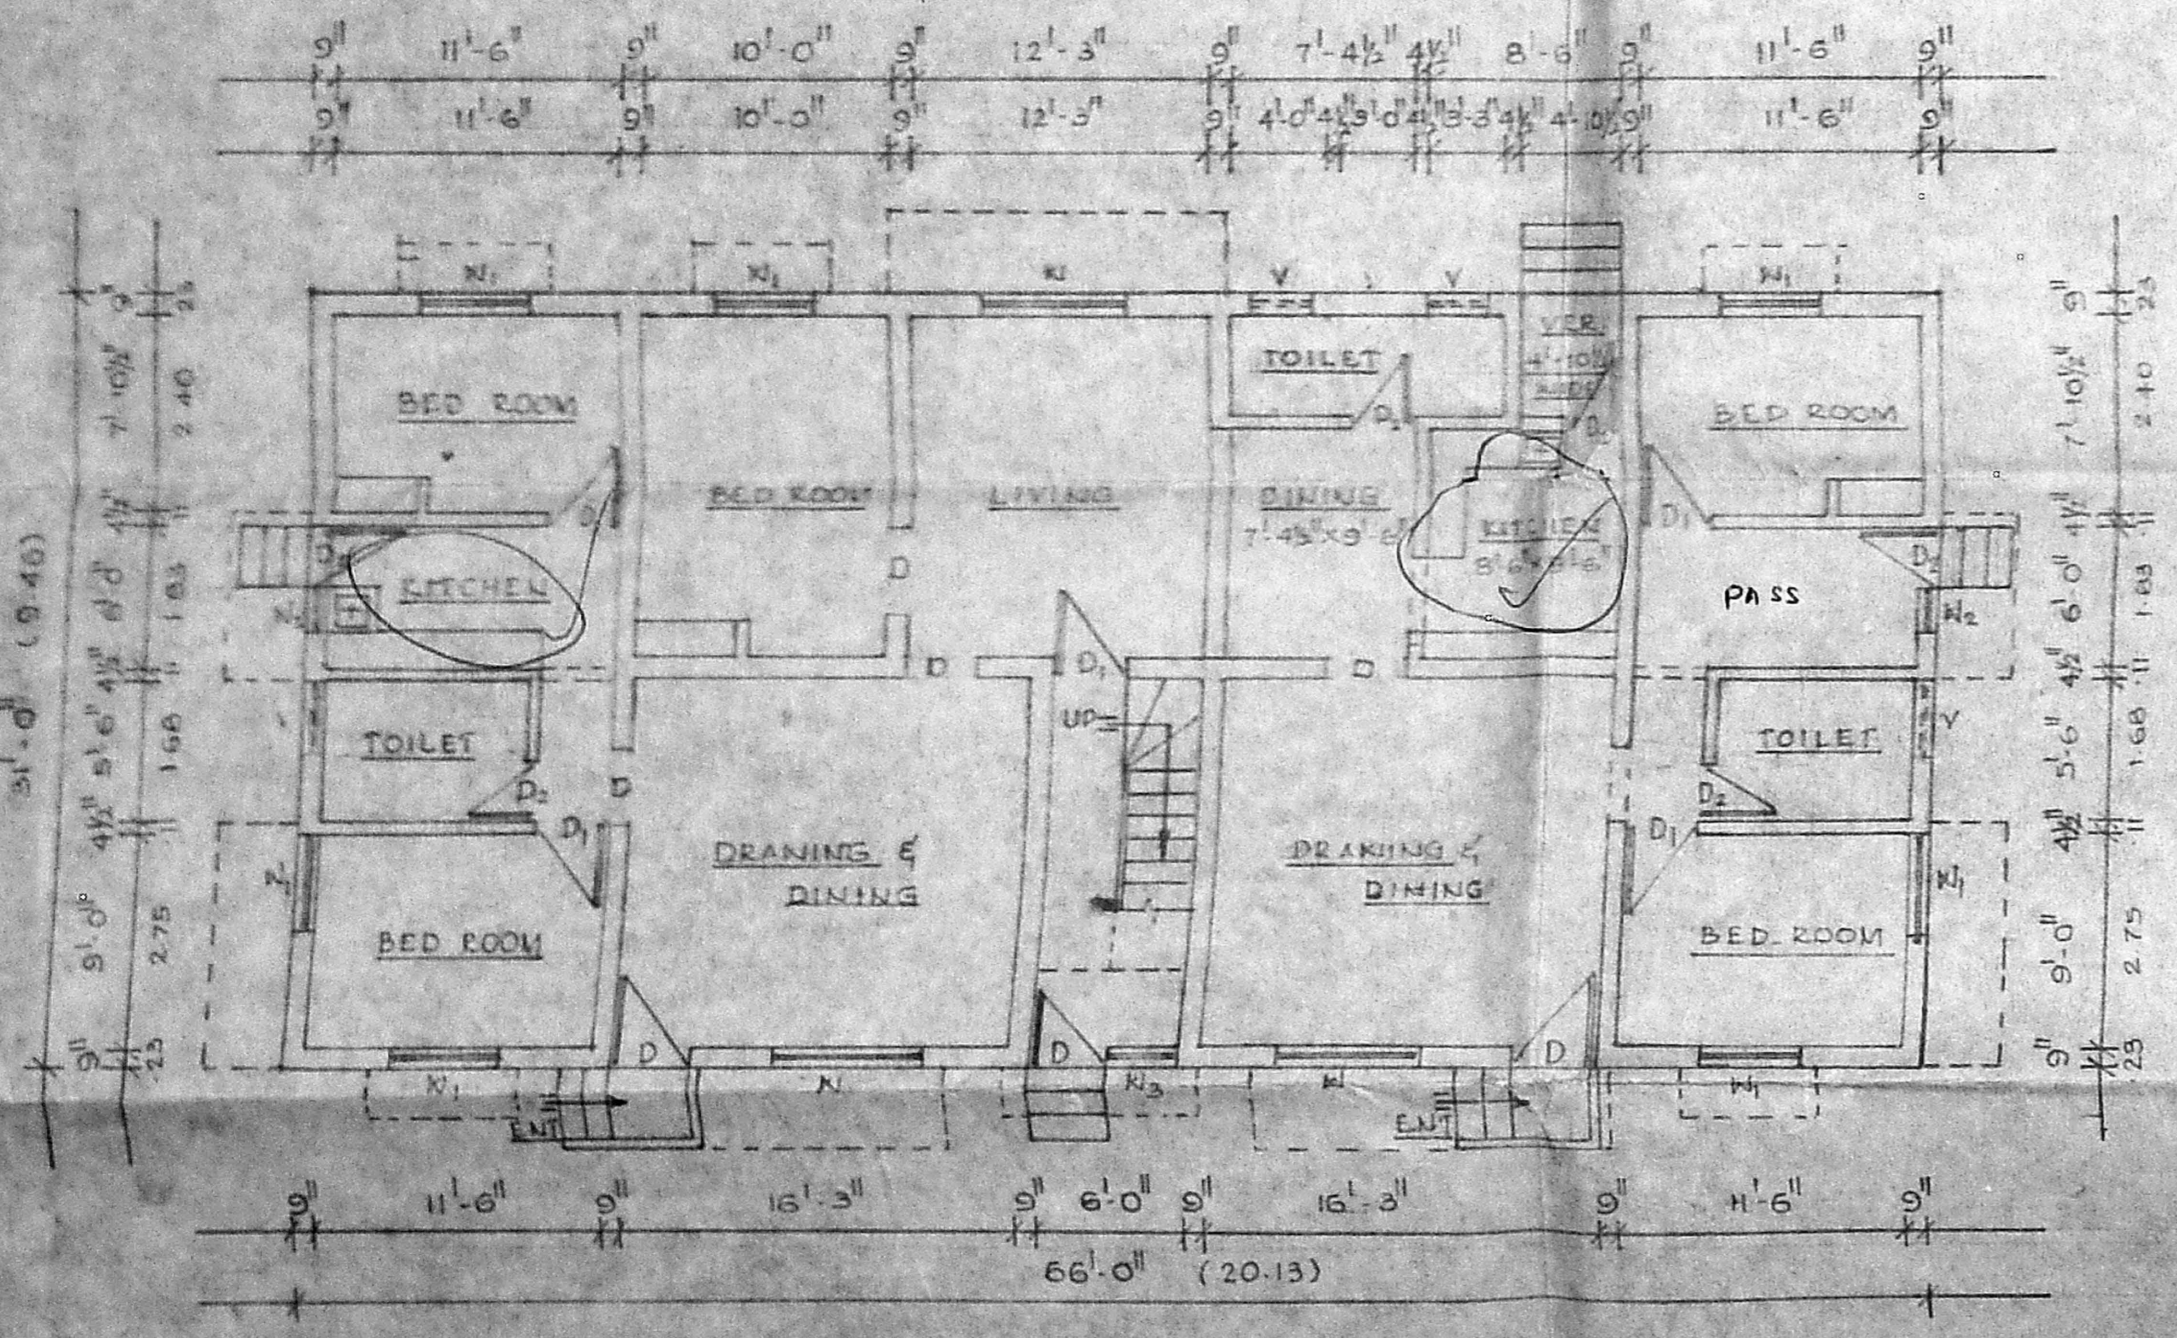


GROUND FLOOR PLAN


SCALE: 1:100

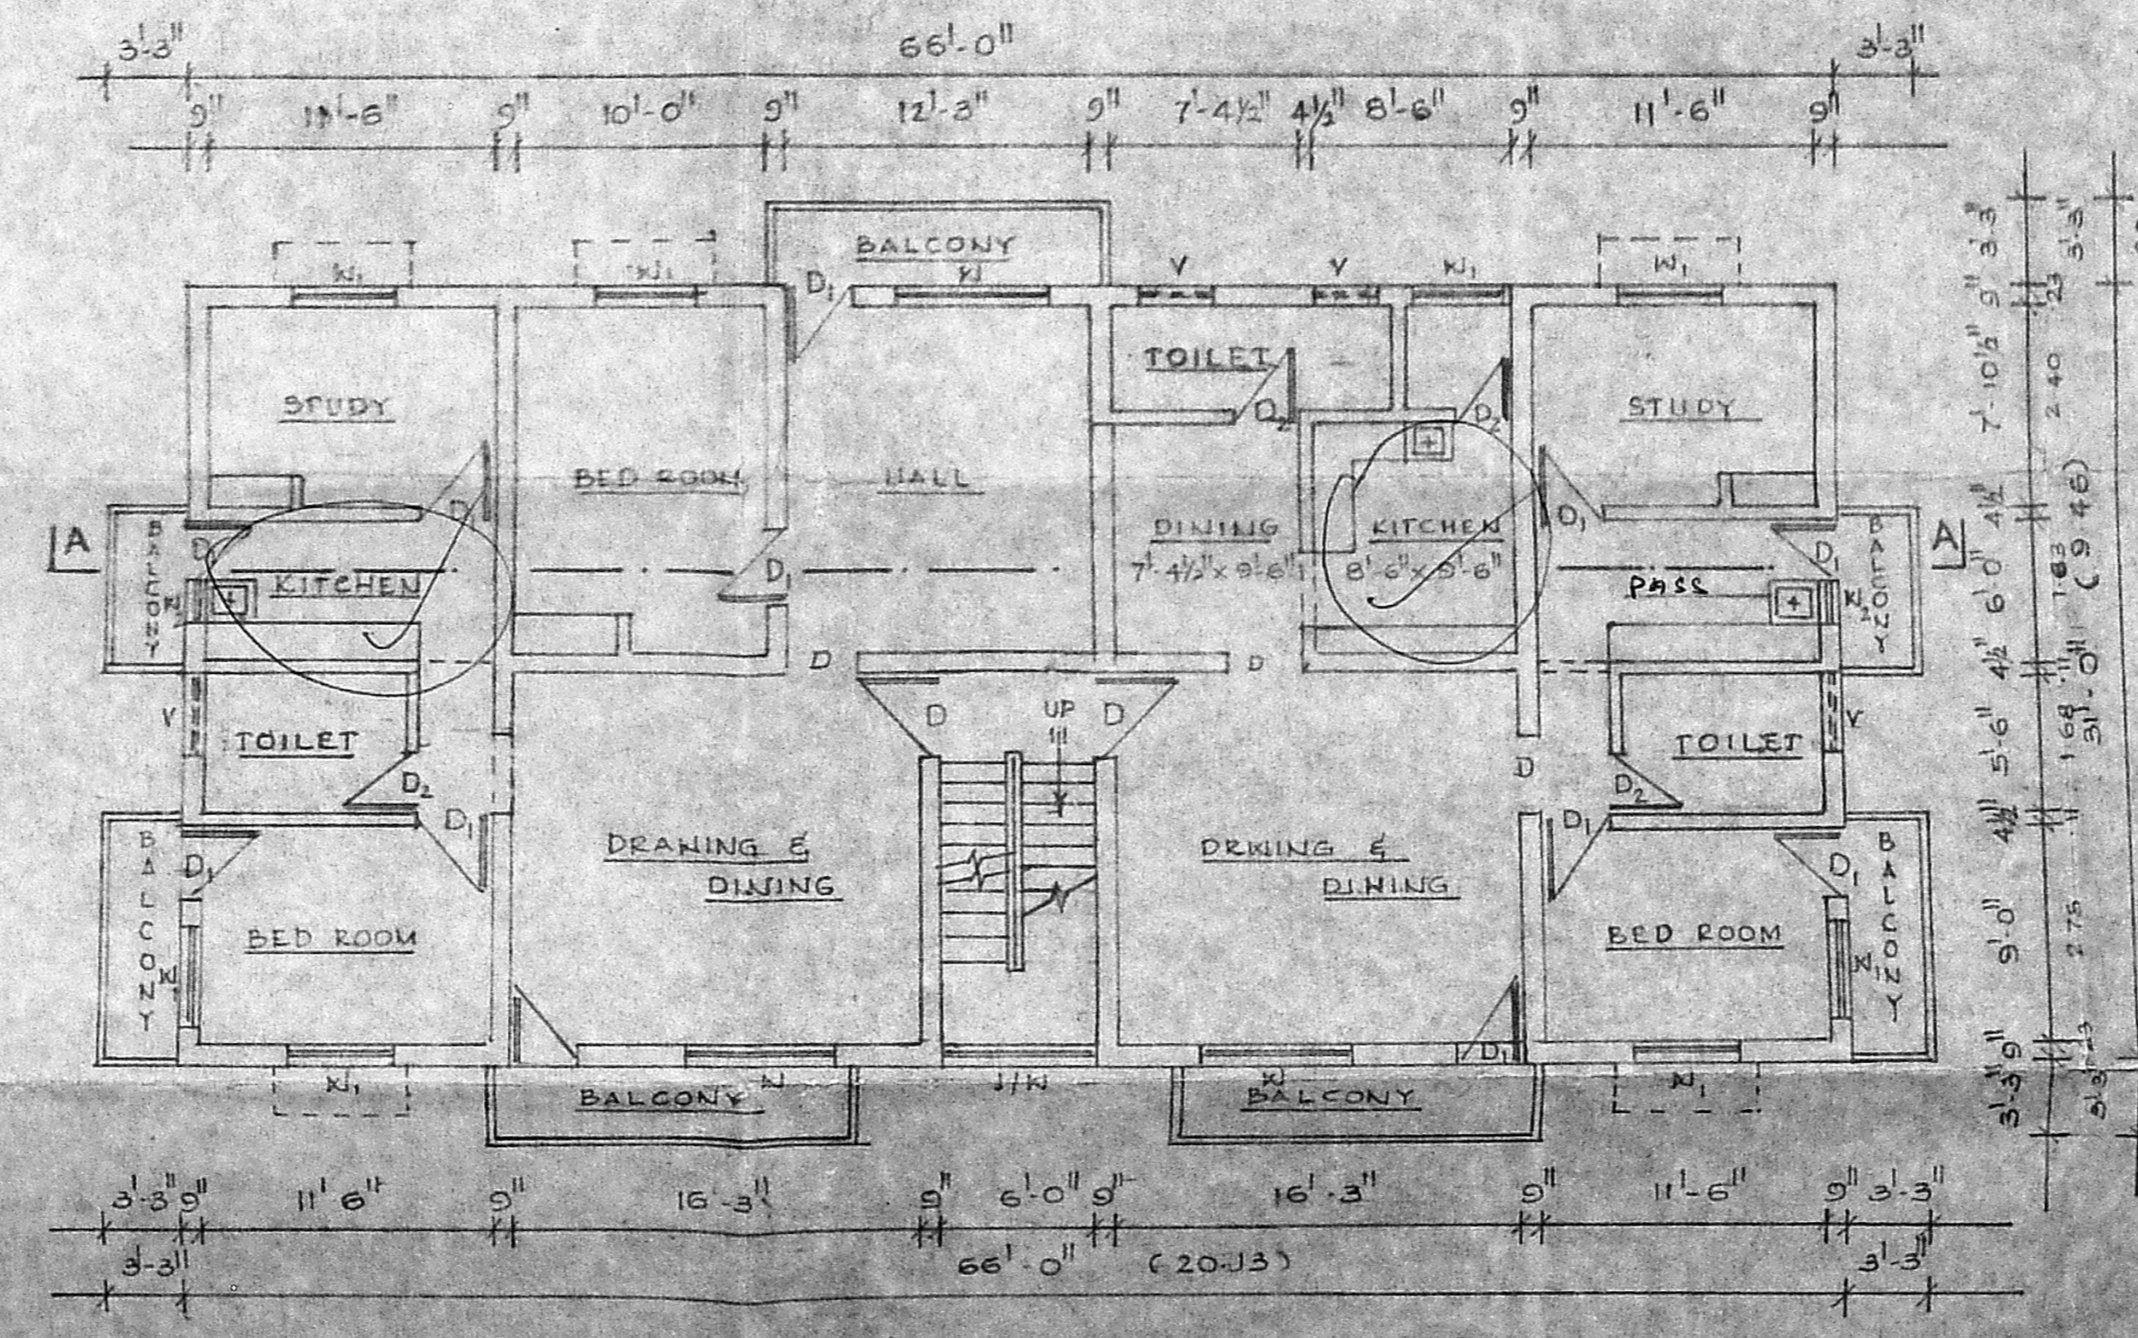

FIRST FLOOR PLAN

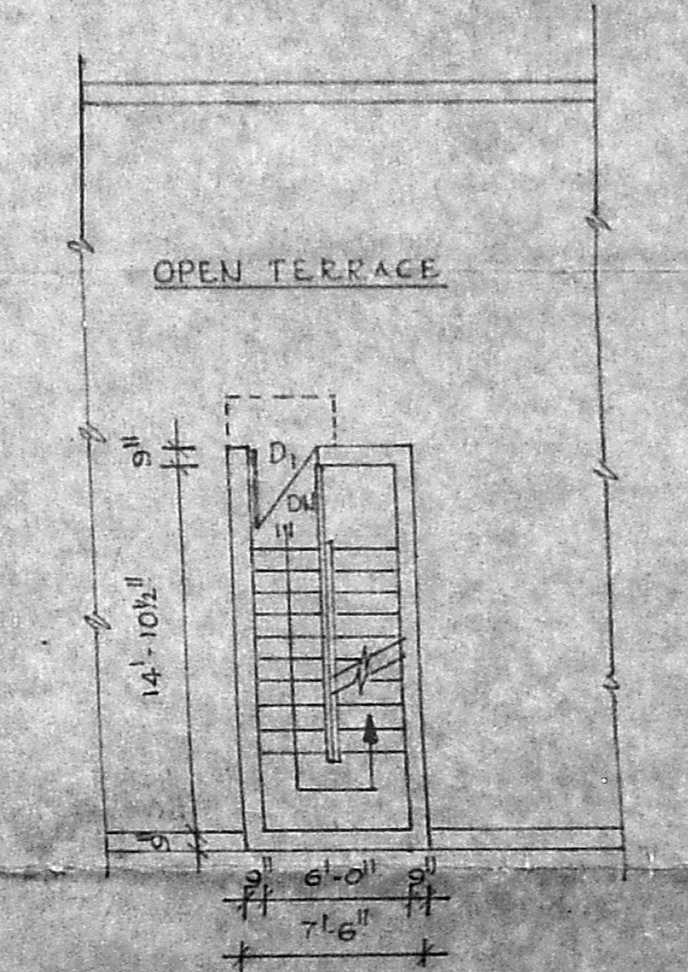

DETAIL OF HEADROOM

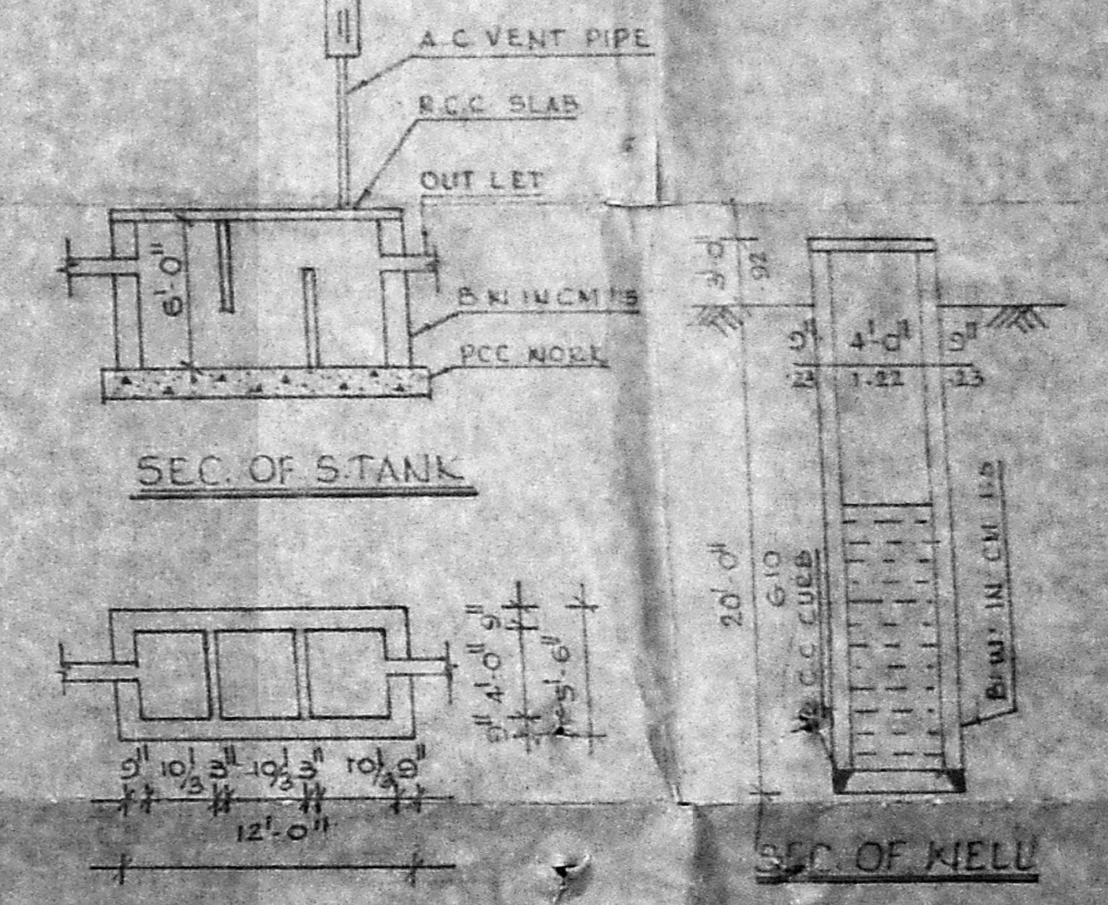

PLAN OF STANK

DETAIL OF JOINERY		
D	5'-3" x 7'-0"	DOOR
D ₁	3'-0" x 7'-0"	"
D ₂	2'-0" x 6'-6"	"
N	6'-0" x 4'-6"	WINDOW
N ₁	4'-0" x 4'-6"	"
N ₂	2'-0" x 2'-6"	"
V	2'-6" x 1'-6"	VENTILATOR
J.N.		JALNY WORK

PLOT AREA	5529.00 SQFT (510.10)
S.F. PLINTH AREA	1936.00 SQFT (183.54)
FIRST FLOOR AREA	1936.00 SQFT (183.54)
BUILT UP AREA (TOTAL)	4092.00 SQFT (383.64)
BALCONY AREA	25.70 SQFT (2.40)
SHARE IN COMMON AREA	108.00 SQFT (10.21)
PROPOSED SHOWN	---
BOUNDARY SHOWN	---
ROAD SHOWN	---

DRAWN BY: [Signature] DATE: 16.05.92

DRAWN BY: [Signature]

LICENSED SURVEYOR

R. JAVAVELU
 LICENSED SURVEYOR
 4th Floor, Tambaram, Metropolitan
 JAYAM ENTERPRISES
 NO. 2, ANAND STREET,
 C. PALLAVARAM, CHENNAI - 600 043