
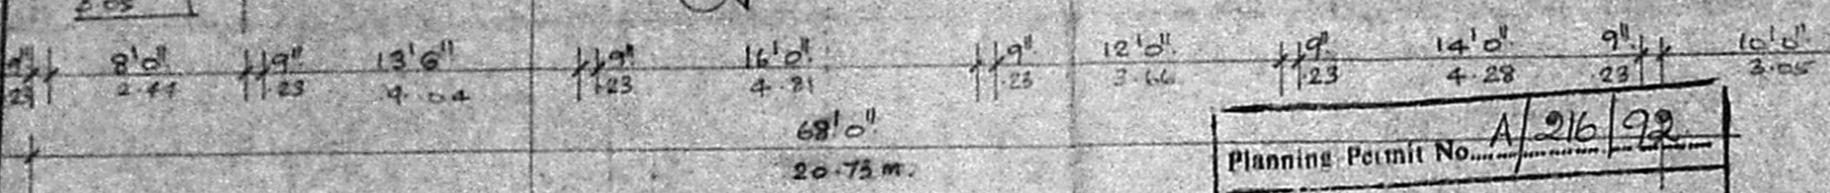


S.NO. 2381  
142

61'0"

31'0"

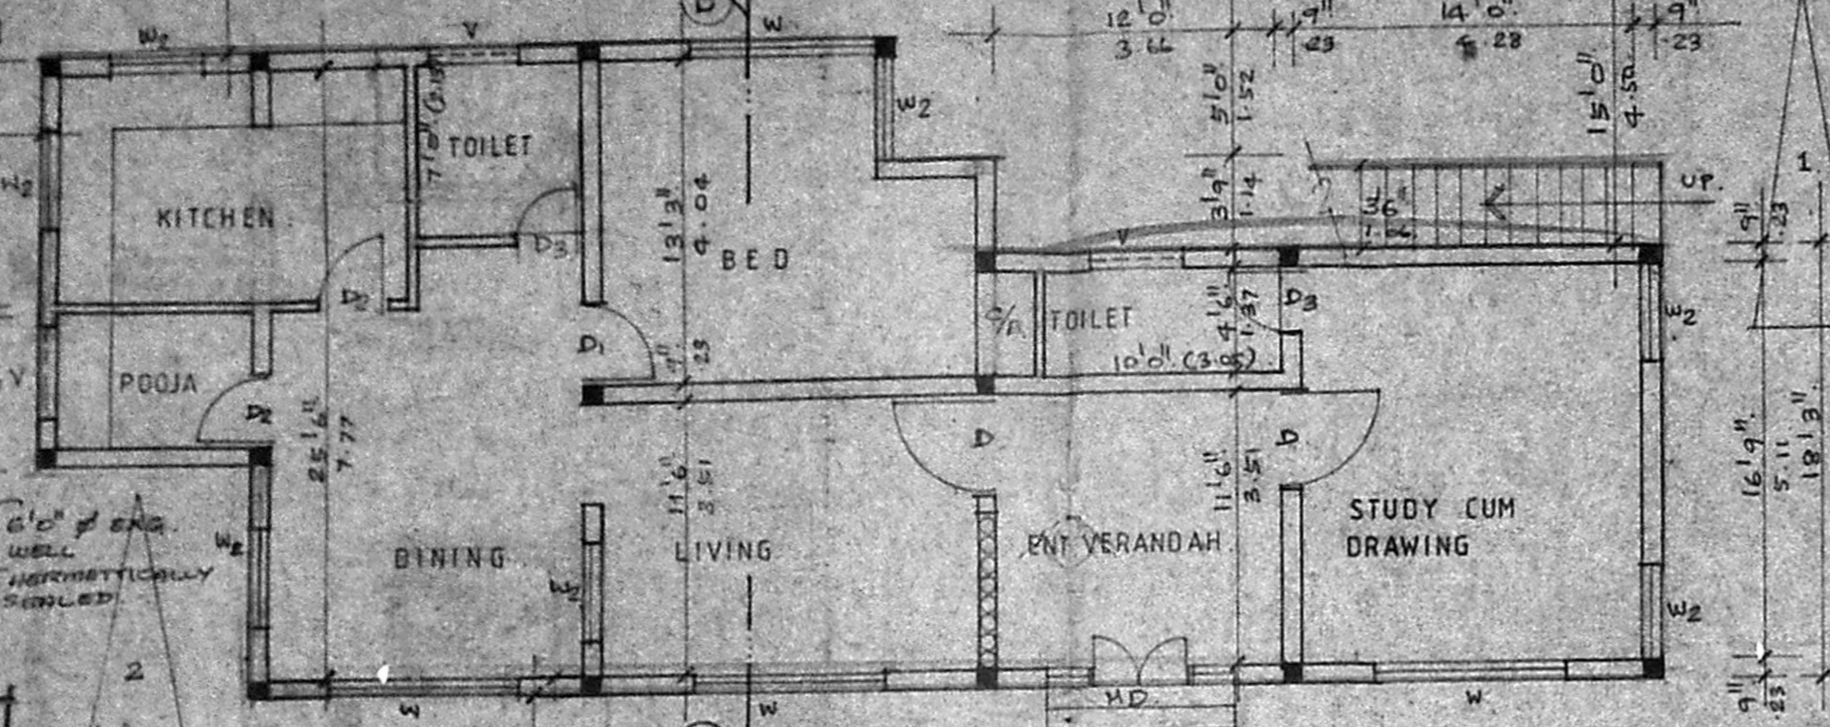

Planning Permit No. A/216/92  
**APPROVED**  
SUBJECT TO THE CONDITIONS IN THIS OFFICE LETTER.  
No. A2/18924/91 Date 3-3-92.  
C/o: [Signature]  
FOR MEMBER SECRETARY  
MADRAS METROPOLITAN  
DEVELOPMENT AUTHORITY  
MADRAS - 600 008.

With a disclaimer to the adjoining plots.  
[Signature]

PALACE ROAD 26'0" WIDE

SITE CUM GROUND FLOOR PLAN

SCHEDULE OF JOINERY

TYPE	SIZE	DESCRIPTION
MD	2'6" x 7'0"	T.W. MAIN DOOR
D	2'6" x 7'0"	T.W. PANELLED DOOR
D1	2'6" x 7'0"	- DO -
D2	2'6" x 7'0"	- DO -
SPECIFICATIONS

- R.C.C COLUMN FOUNDATION.
- SAND FILLING IN FOUNDATION AND BASEMENT.
- R.C.C 1:4:8 IN FLOORING CONCRETE.
- R.C.C ROOF SLAB COLUMN BEAMS LINTEL ARE IN R.C.C 1:2:4.
- MOSAIC FLOORING IN C.M 1:3.
- BRICKWORK IN C.M 1:5.
- PLASTERING IN C.M 1:4.
- TWO COATS COLOUR OR ONE COAT OF WHITE WASH.
- WEATHERING COURSE WITH BRICK JELLY INCM TWO COURSES OF PLAT TILES LAID TO SLOPE.

PROPOSED CONSTRUCTION OF DWELLING HOUSE IN DOOR NO. 19 R.S. NO. 2381/59, 160 & 156 BLOCK 47, PALACE ROAD, MYLAPORE, MADRAS 4.

DN. NO. 130.  
SCALE: 1" = 8'0" (1:100)

COLOUR INDEX


PROPOSED COLOURED THIS	[Color swatch]
ROAD COLOURED THIS	[Color swatch]
BOUNDARY COLOURED THIS	[Color swatch]




[Signature]  
OWNER'S SIGNATURE

LICENSED SURVEYOR


[Signature]  
ER. V. SRINIVASALU, L.C.E.  
Asst. Executive Engineer (Retd)  
Consulting Civil Engineer  
REGD. No. 279  
CLASS I LICENSED SURVEYOR  
CORPORATION OF MADRAS  
No. 60, Valluvar Road  
FRONDARKAM MADRAS 106  
Phone: 420100

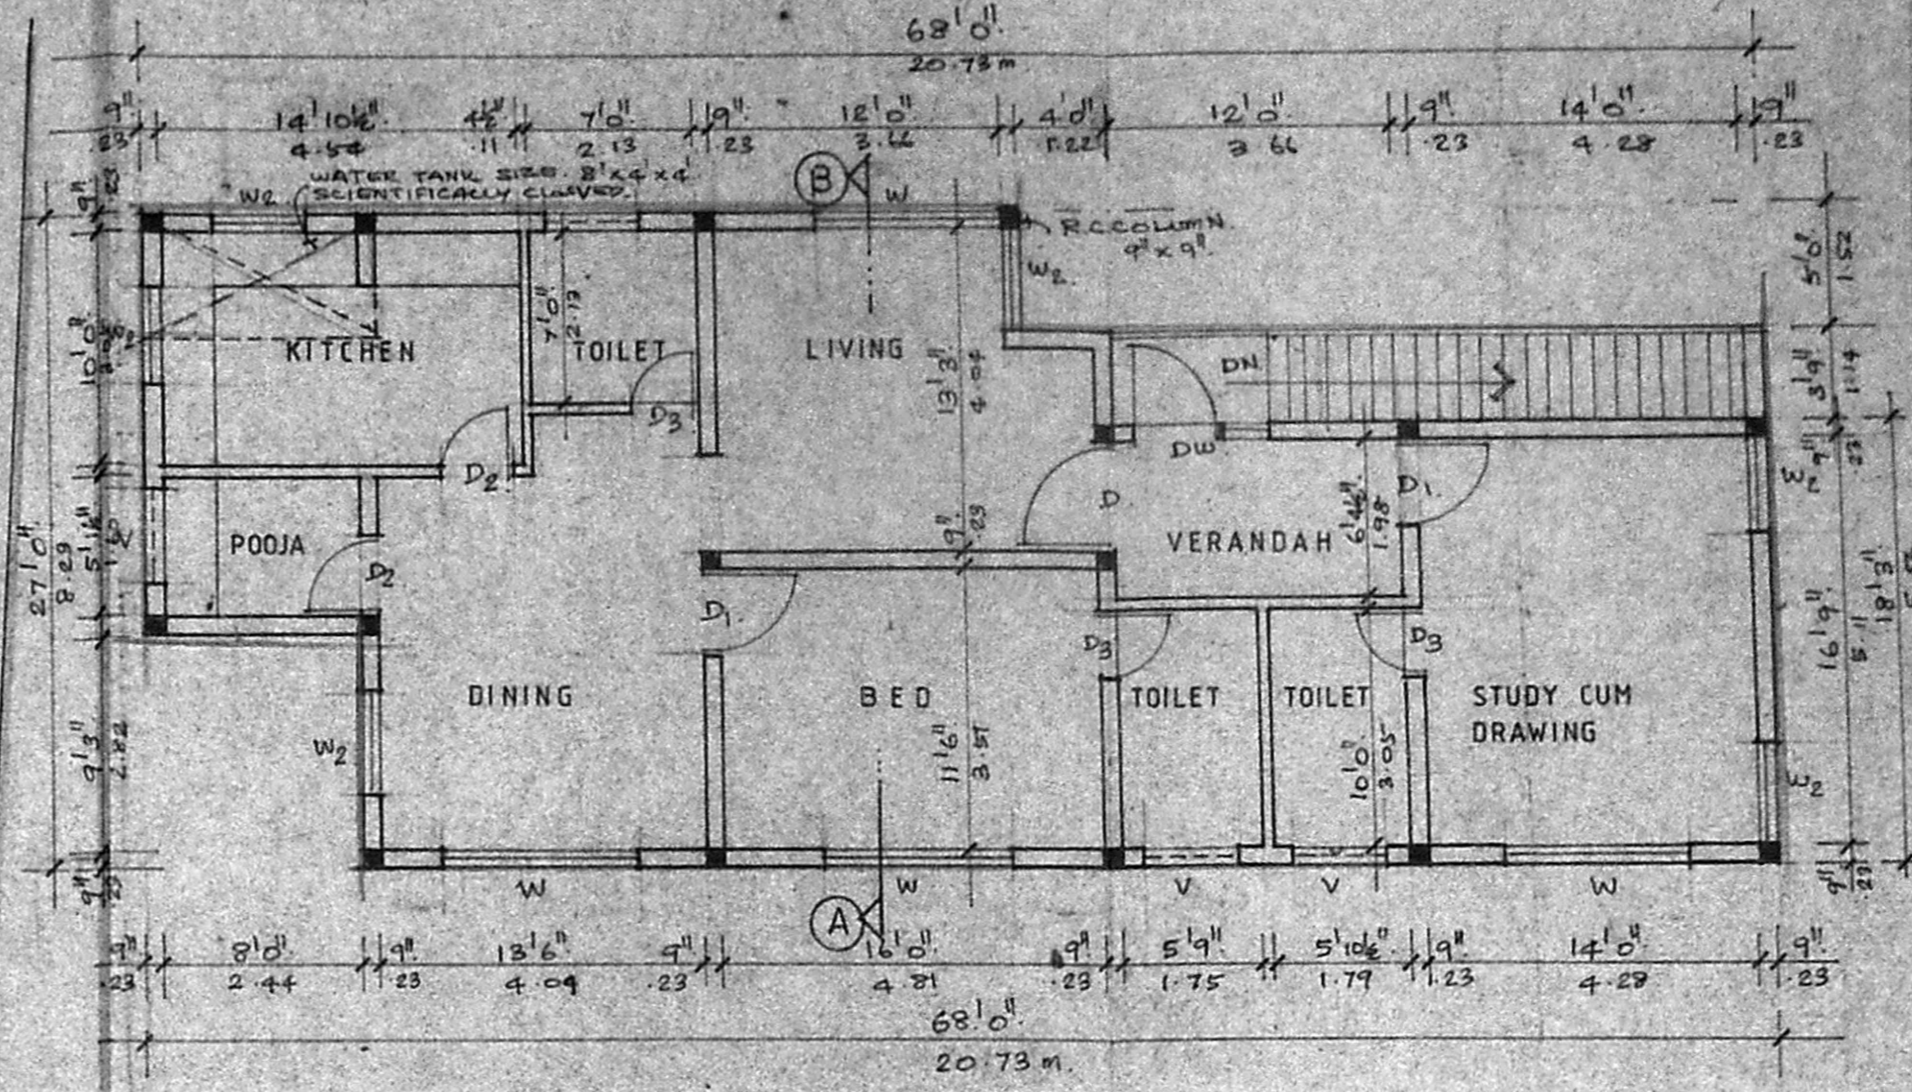


FIRST FLOOR PLAN

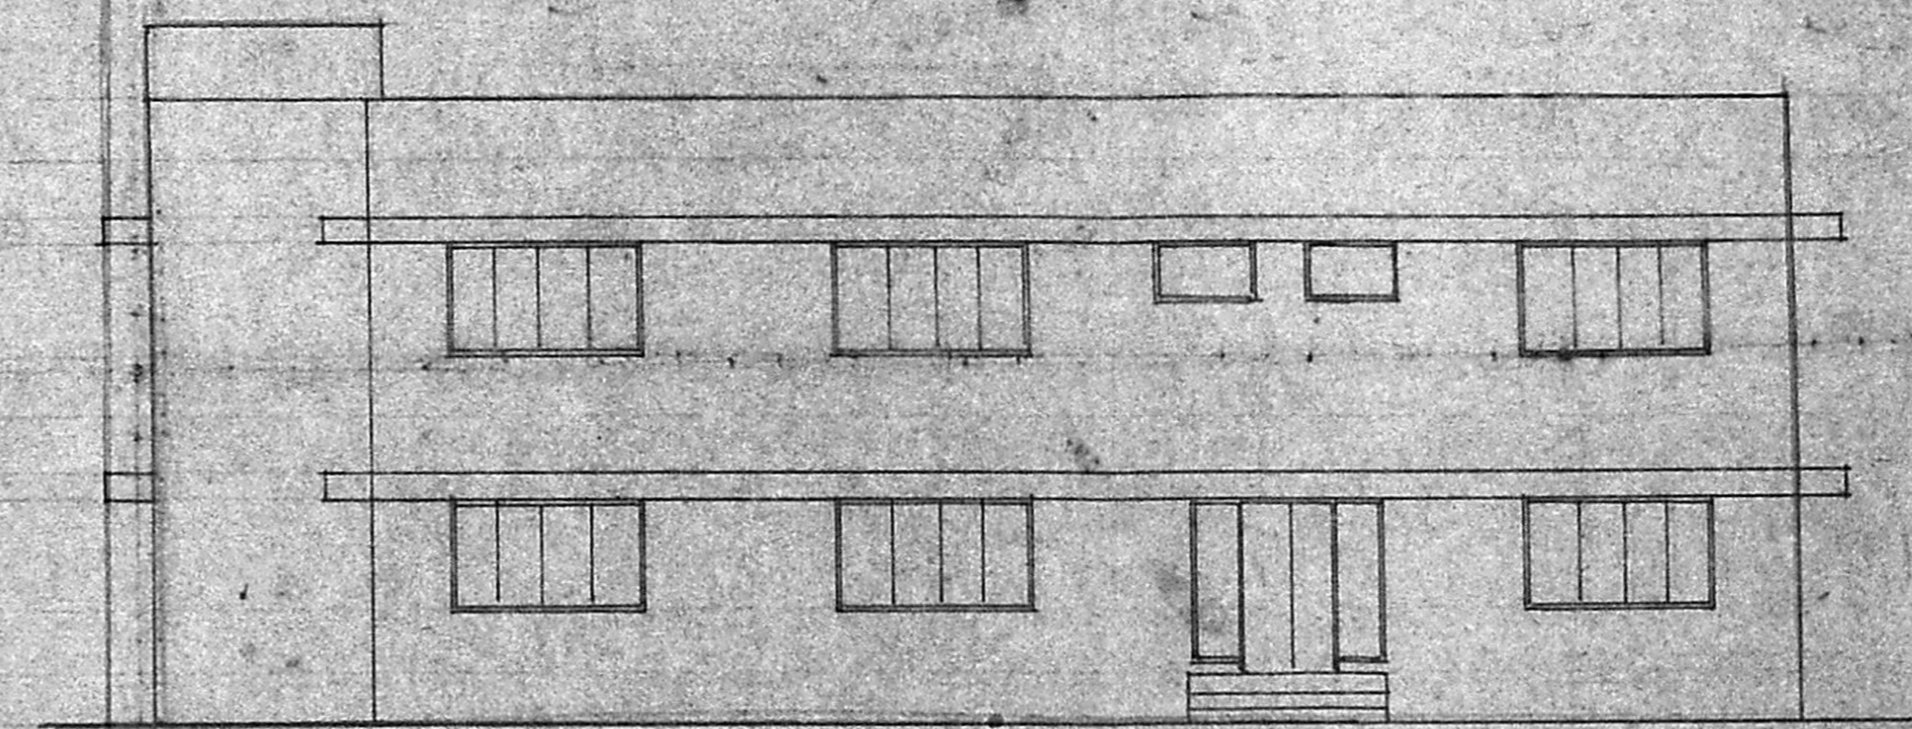

ELEVATION

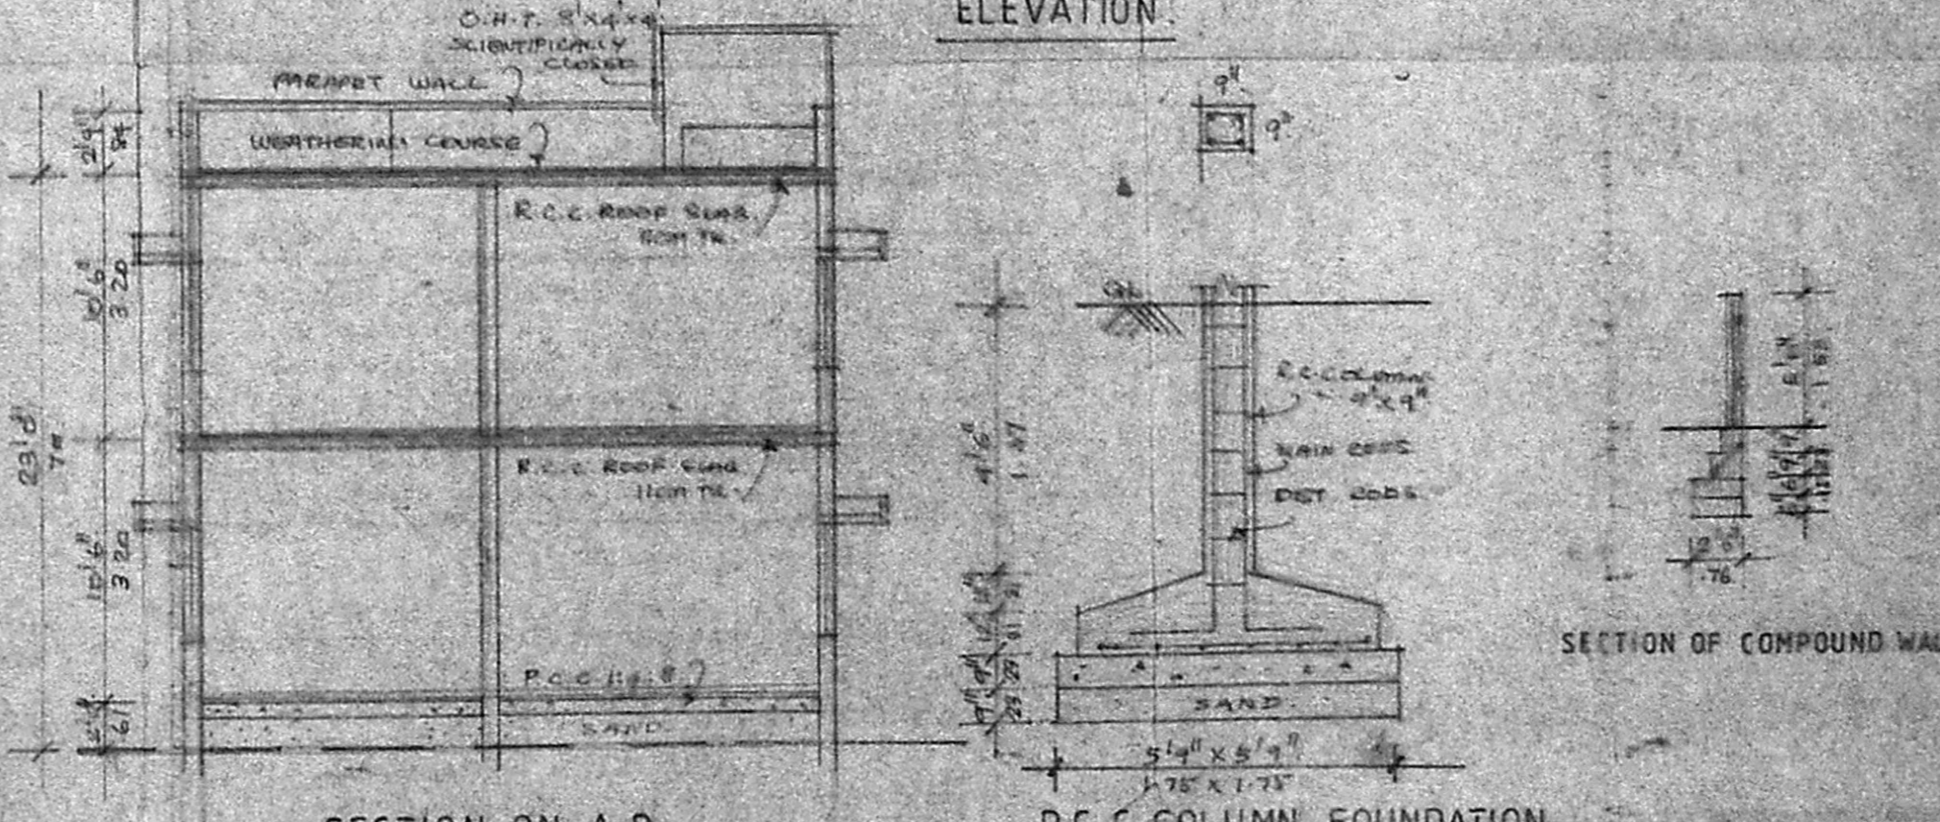

SECTION ON A-B R.C.C COLUMN FOUNDATION

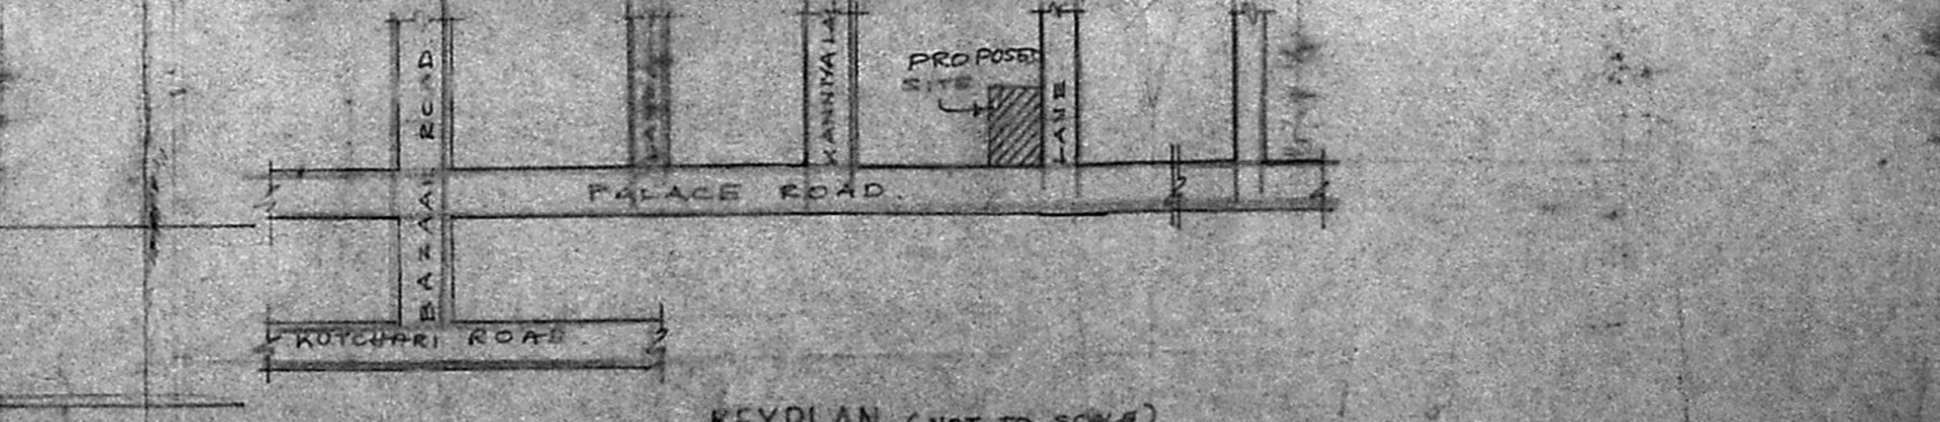

KEYPLAN (NOT TO SCALE)

S.NO. 2380

122'0" WIDE

S.NO. 2381  
3

S.NO. 2381  
51

S.NO. 2381  
95