



ELEVATION

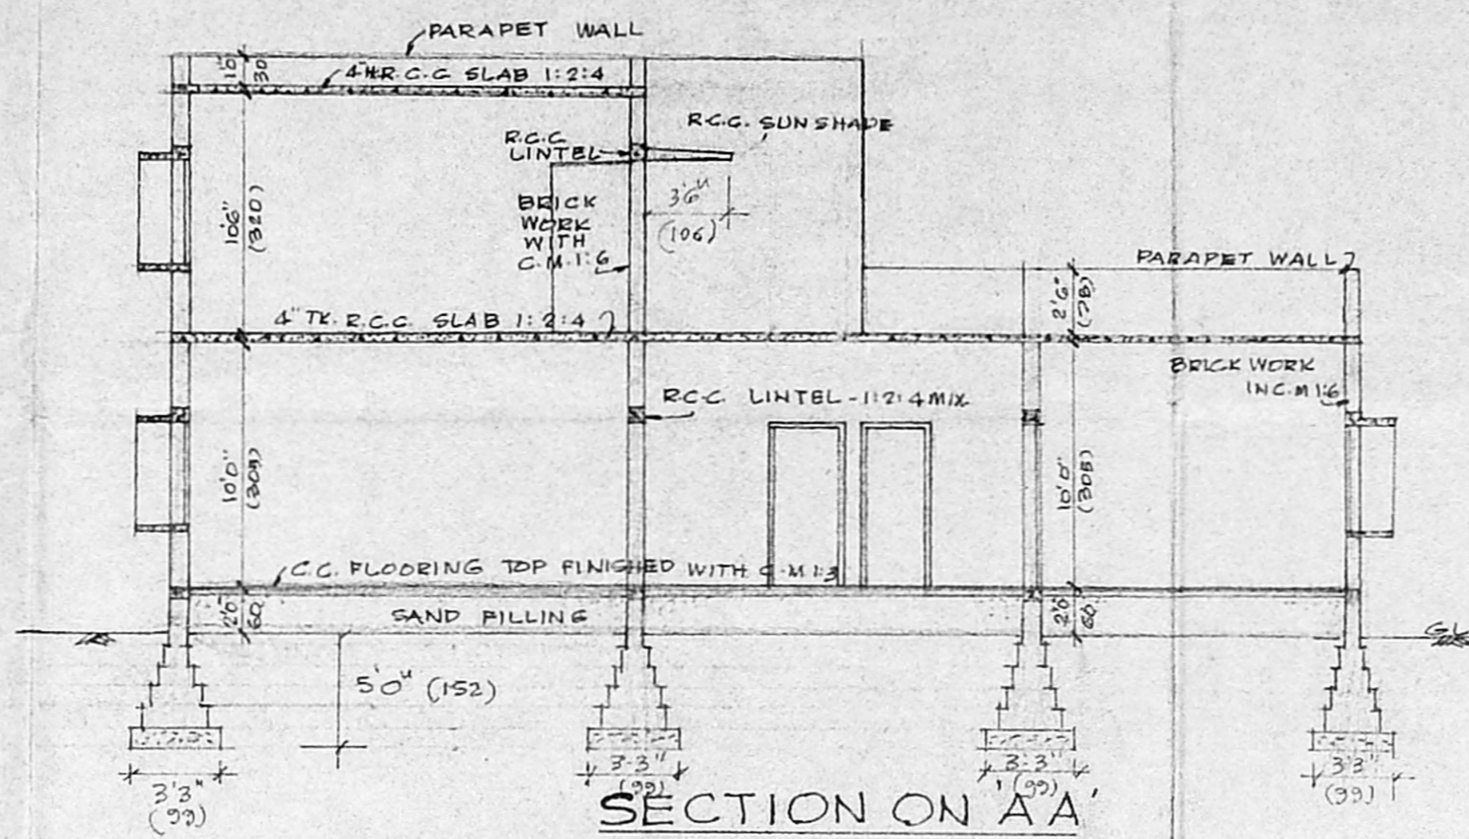


SECTION ON AA

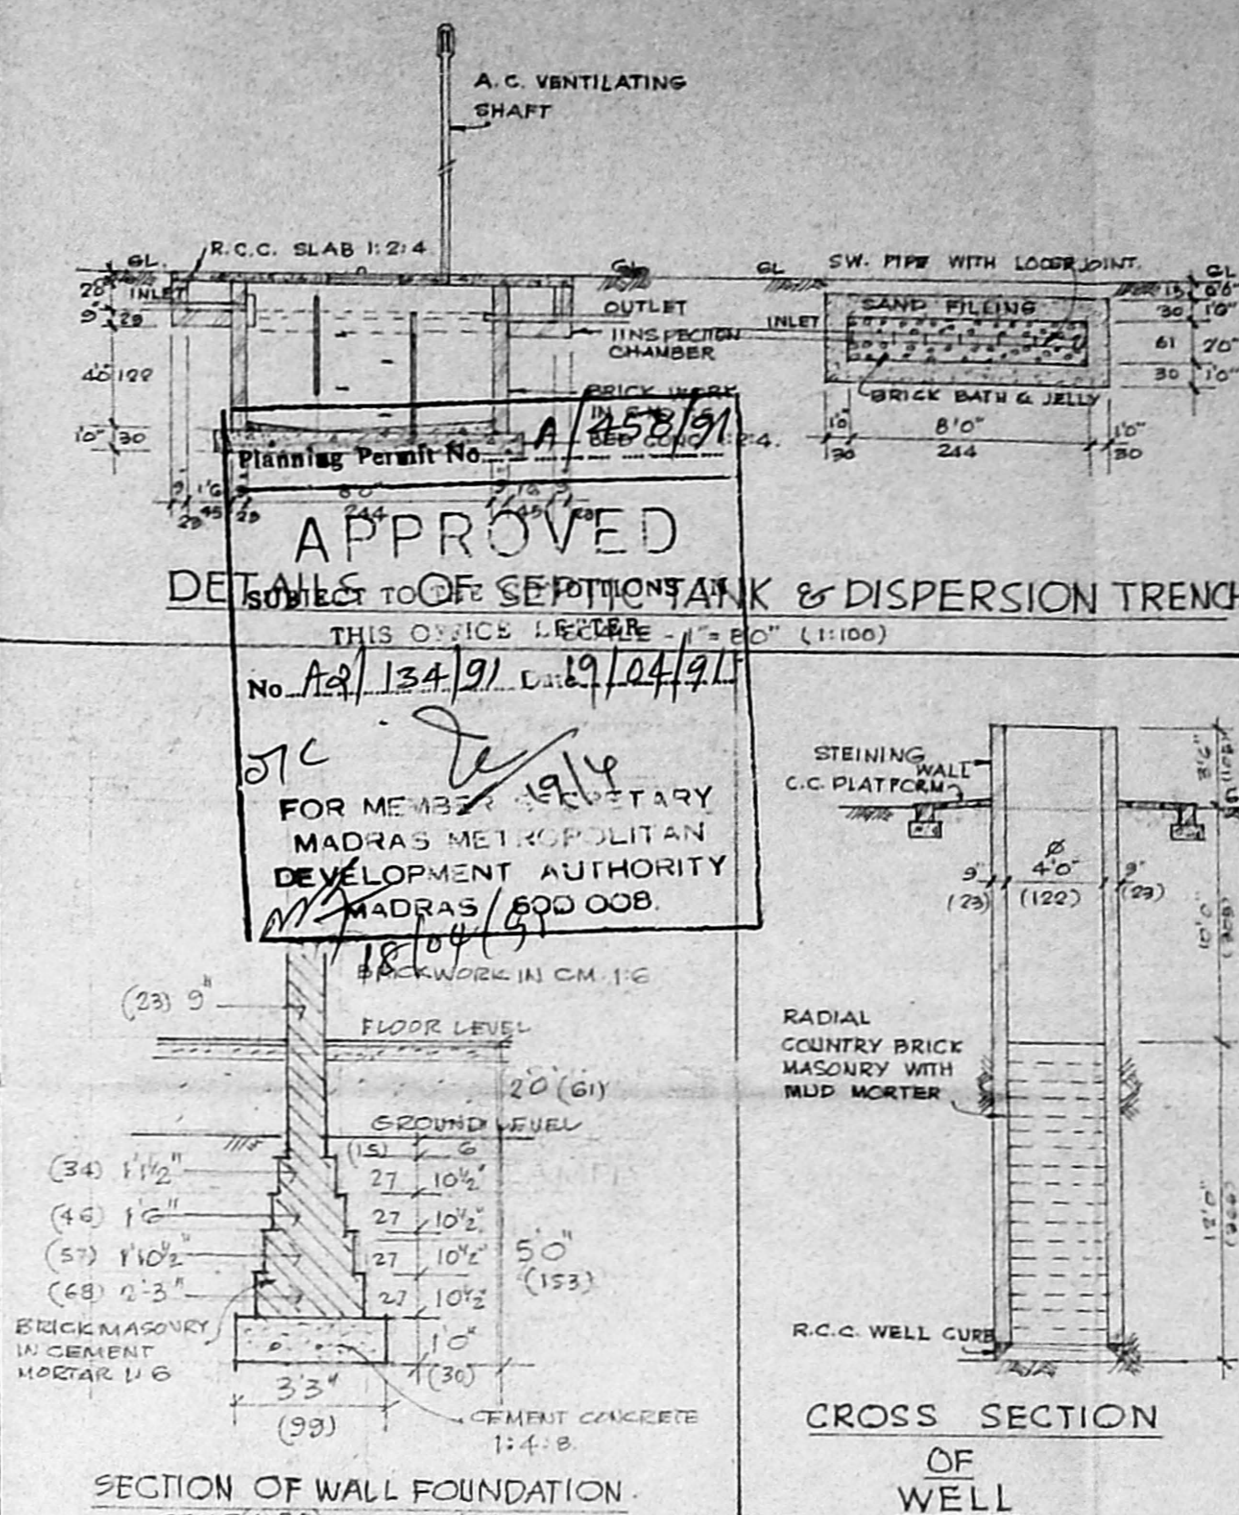

SECTION OF WALL FOUNDATION

CROSS SECTION OF WELL

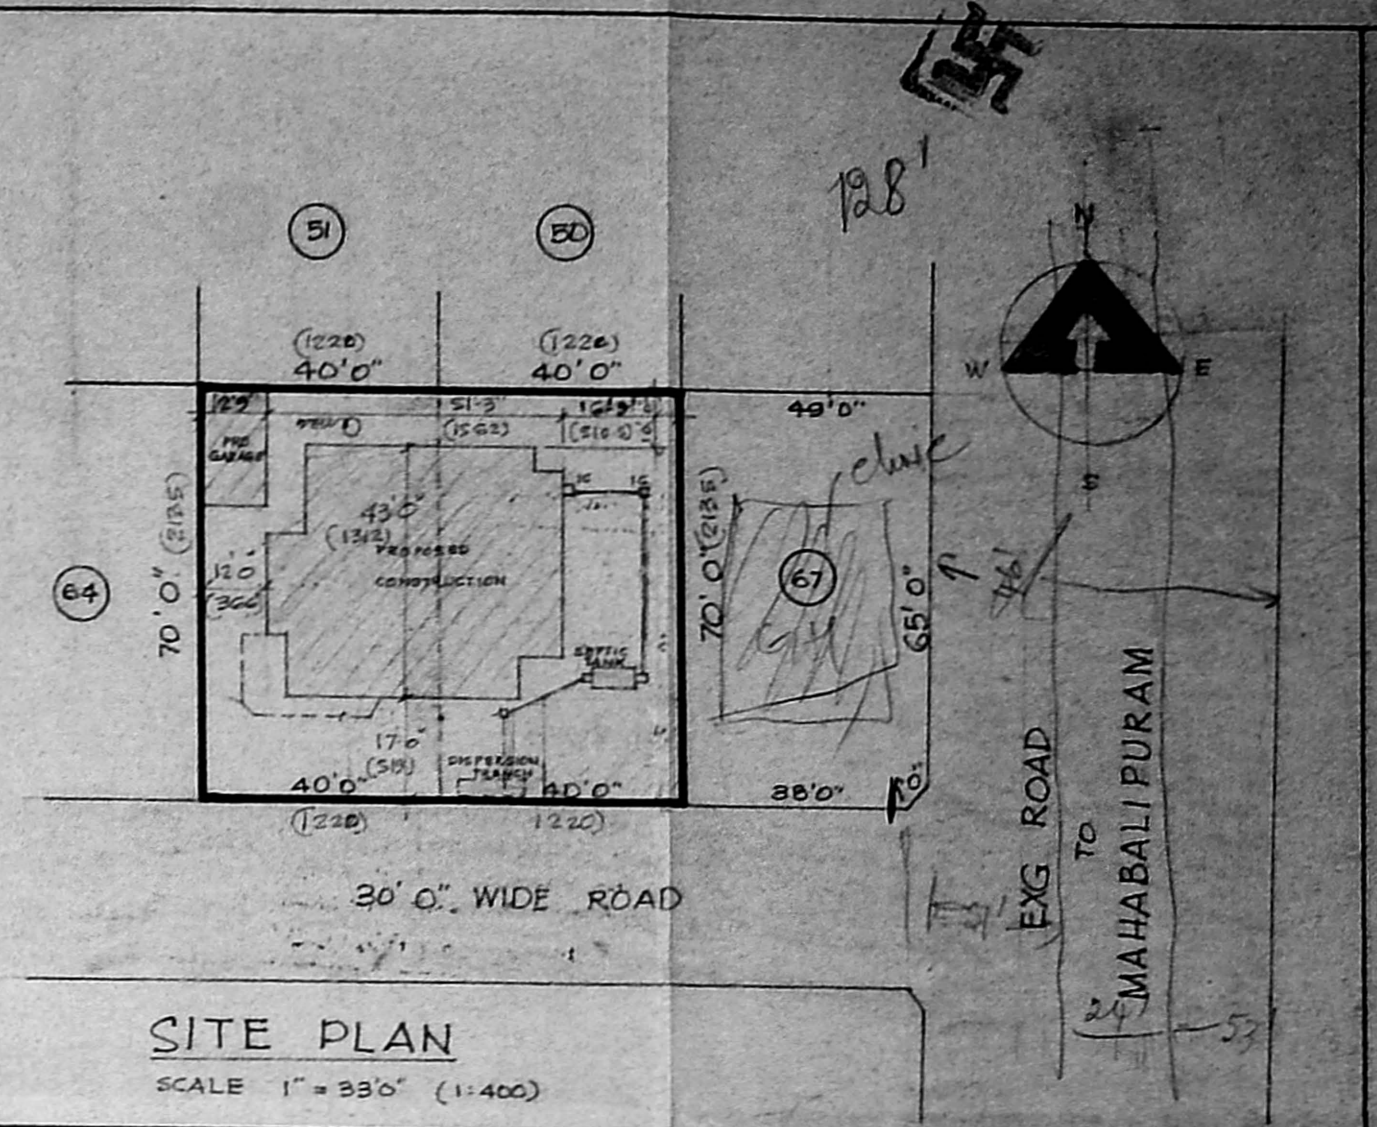

SITE PLAN


TOTAL AREA OF PLOT	5600	SQ. FT.	570.26	SQ. M.
TOTAL AREA OF PRO. CONSTN.	2154	SQ. FT.	200.11	SQ. M.
PLINTH AREA OF SIGUT	89	SQ. FT.	8.27	SQ. M.
PLINTH AREA OF MAIN BUILDING	1685	SQ. FT.	156.54	SQ. M.
PLINTH AREA OF PERGOA	131	SQ. FT.	12.17	SQ. M.
PLINTH AREA OF PORCH	165	SQ. FT.	15.42	SQ. M.
PLINTH AREA OF GARAGE	243	SQ. FT.	22.63	SQ. M.
AREA OF CONSTRUCTION IN SF.	1044		97	SQ. M.

SCHEDULE OF JOINERY:


D1 - TW DOOR FRAMED	- 3'6" x 7'0"	(0.96 x 2.13)
D2 - TW FLUSH DOOR	- 3'0" x 7'0"	(0.91 x 2.13)
D3 - TW FLUSH DOOR	- 2'6" x 7'0"	(0.84 x 2.13)
D4 - TW FLUSH DOOR	- 2'6" x 7'0"	(0.78 x 2.13)
D5 - TW FRAMED DOOR	- 6'0" x 7'0"	(2.75 x 2.13)
RS - ROLLING SHUTTER	- 6'0" x 8'0"	(1.83 x 2.13)

W1 - GLAZED BAY WINDOW	- 8'0" x 4'6"	(2.44 x 1.37)
W2 - GLAZED BAY WINDOW	- 6'0" x 4'6"	(1.87 x 1.37)
W3 - GLAZED WINDOW	- 7'0" x 4'6"	(2.13 x 1.37)
W4 - GLAZED WINDOW	- 5'0" x 4'6"	(1.57 x 1.37)
W5 - GLAZED WINDOW	- 7'6" x 4'6"	(2.29 x 1.37)
W6 - GLAZED WINDOW	- 6'0" x 3'0"	(1.83 x 0.91)
W7 - GLAZED WINDOW	- 4'6" x 4'6"	(1.37 x 1.37)
W8 - GLAZED WINDOW	- 6'0" x 4'6"	(1.87 x 1.37)


V - VENTILATOR	- 3'0" x 2'0"	(0.91 x 0.60)
V1 - VENTILATOR	- 2'0" x 3'6"	(0.60 x 1.09)

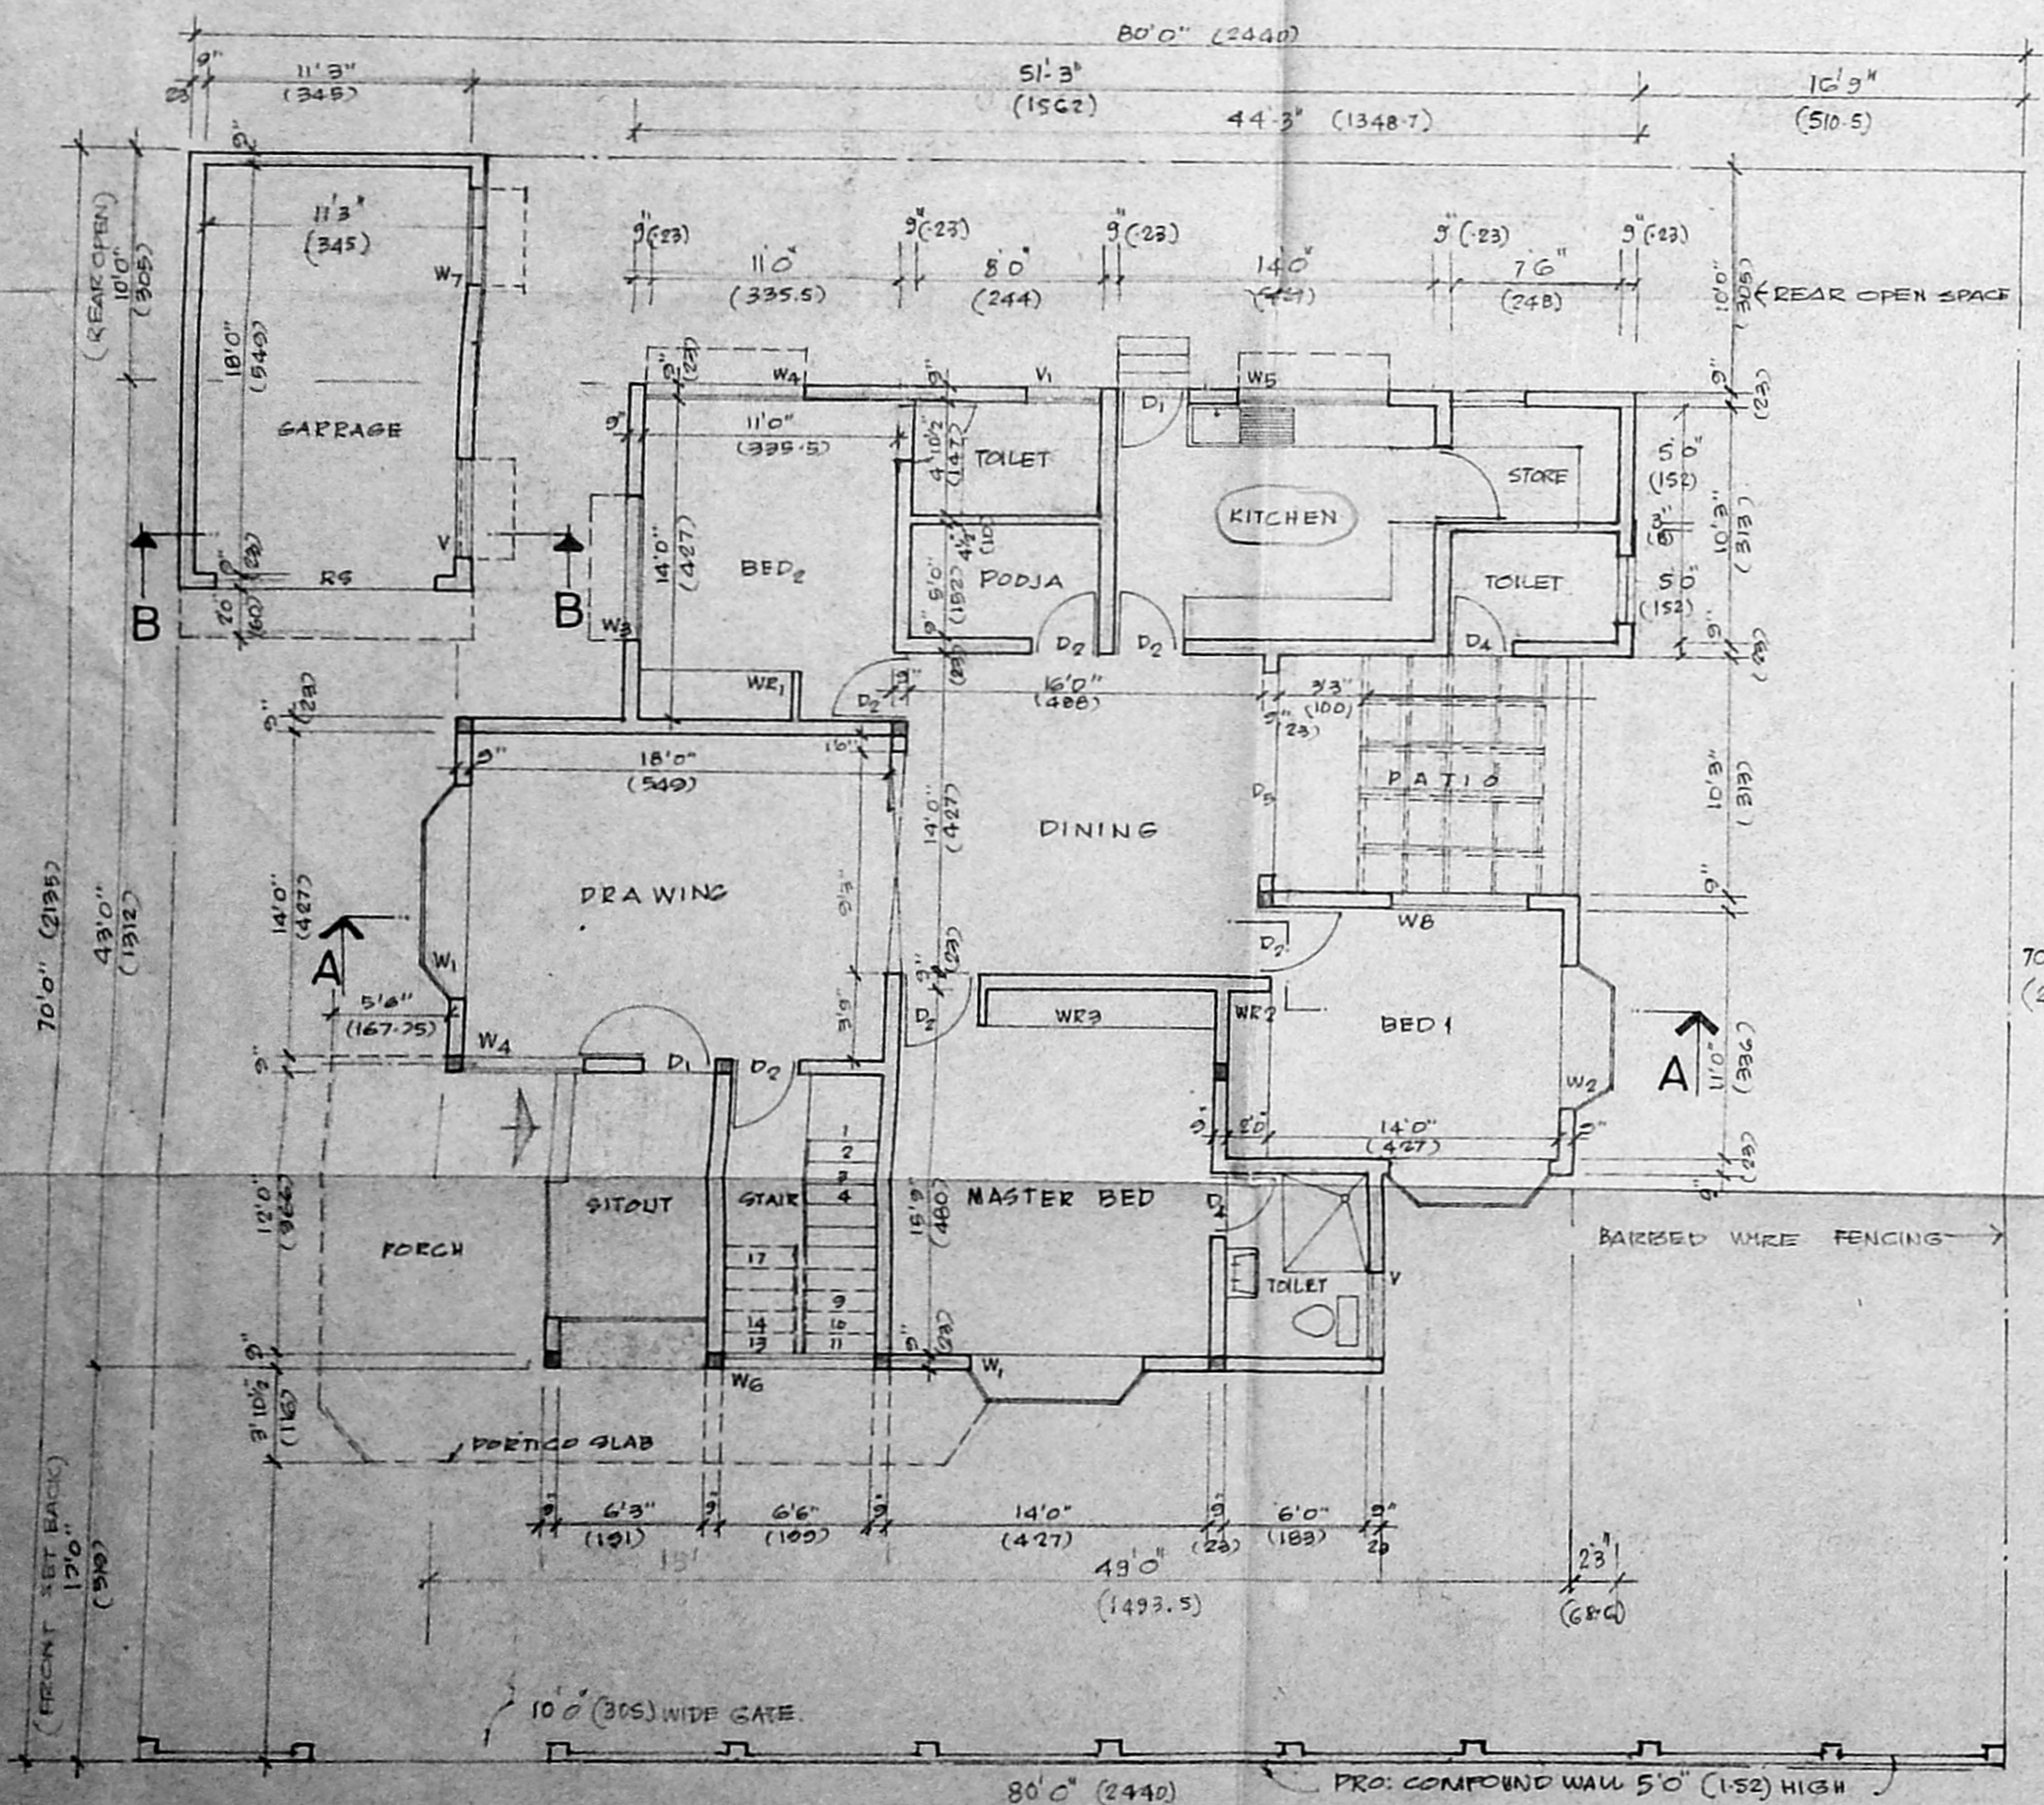


GROUND FLOOR PLAN

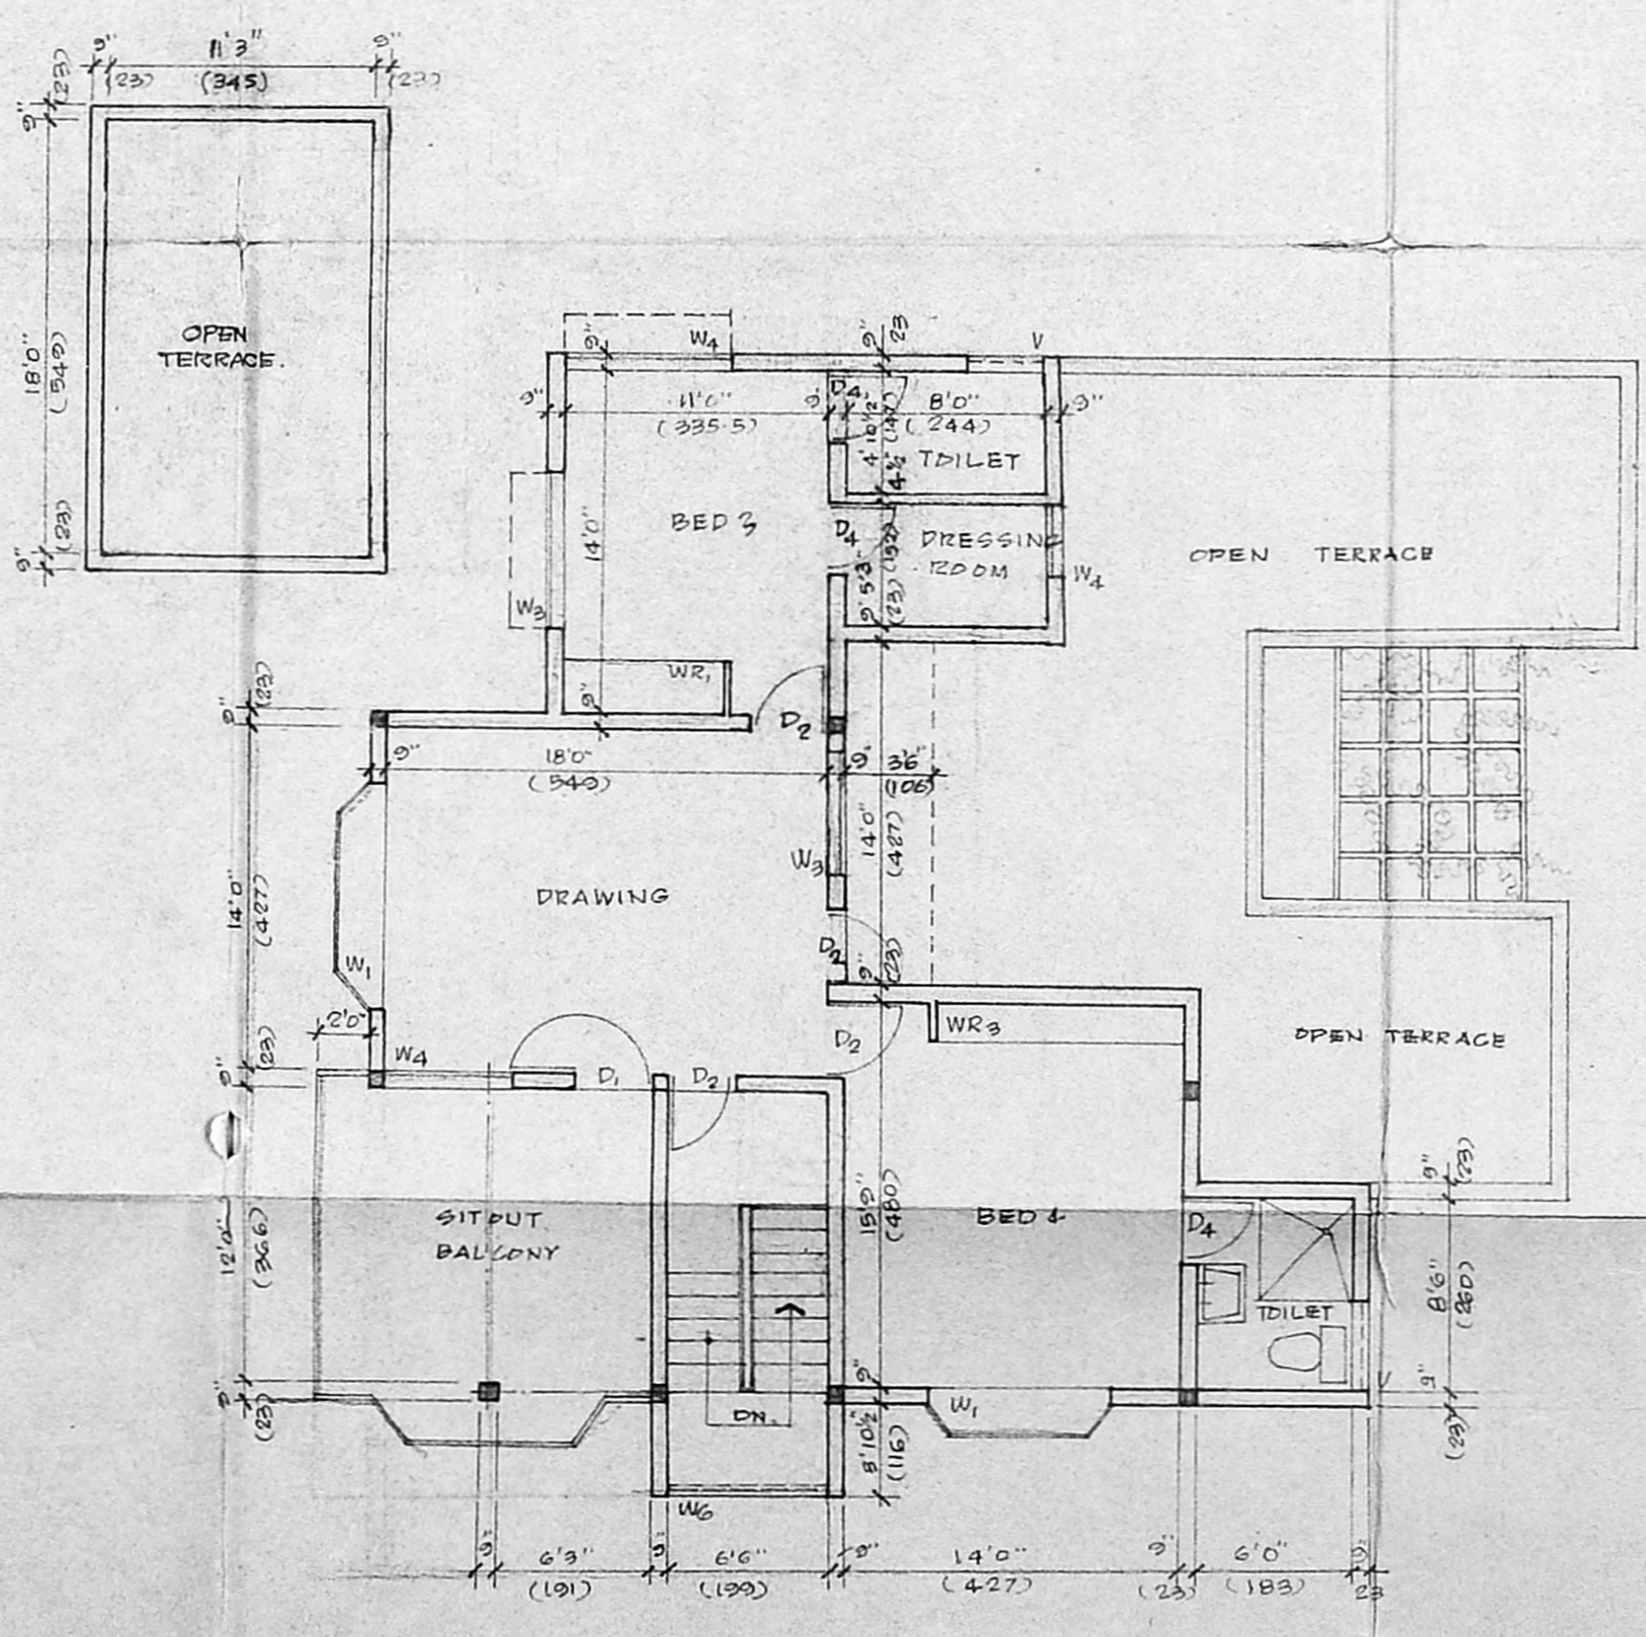

FIRST FLOOR PLAN

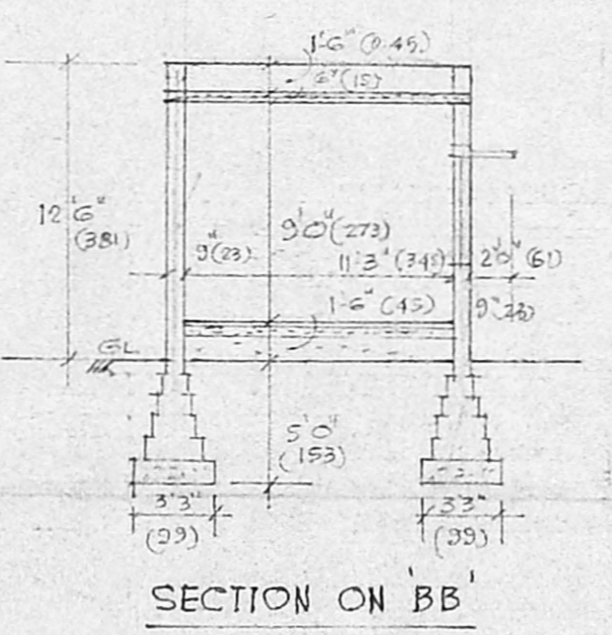

SECTION ON BB

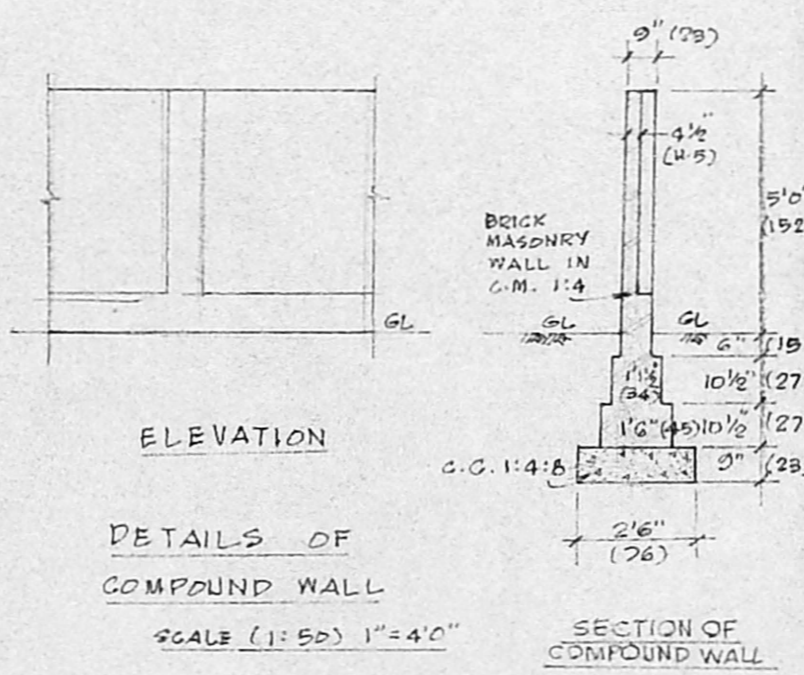

ELEVATION

DETAILS OF COMPOUND WALL

SCALE (1:50) 1"=4'0"

SECTION OF COMPOUND WALL



KEY PLAN

SCALE 1 INCH = 100 FT (1:1200)

PROPOSED CONSTRUCTION OF A RESIDENTIAL BUILDING IN PLOT Nos. 65 & 66 AT THIRUMALAI NAGAR ANNEXE IN S.No. 35/1 A1 OF SIVARAM VILLAGE, SAIDAPET TALUK, CHINGLEPUT DISTRICT.

NOTE: 1. ALL DIMENSIONS ARE IN FEET. DIMENSIONS SHOWN IN BRACKETS ARE IN CENTIMETRES.
2. PROPOSALS ARE SHOWN IN RED.
3. EXISTING ROADS ARE SHOWN IN GREEN.
4. OWNER'S BOUNDARY IS SHOWN IN BLACK.

SPECIFICATION OF WORKS:
FOUNDATION: BRICKMASONRY IN C.M. 1:4:8 FOOTING OVER CEMENT CONCRETE 1:4:8 BED.
SUPERSTRUCTURE: BRICK MASONRY IN C.M. 1:2:4 PLASTERED WITH C.M. 1:2:4 (1:2:4) THICK FLOORS: MOSAIC TILED FLOORING OVER B.I. CONCRETE.
ROOFING: R.C.C. SLAB WITH BEAMS, & TICO SHIPPED ROOF IN C.C. 1:2:4.
WOODWORK: WELL SEASONED T.W. FOR DOORS WINDOWS & VENTILATORS.
PAINTING: SYNTHETIC ENAMEL PAINT OVER A COAT OF PRIMER FOR WOOD & STEEL WORK.
COLOR: WASHING WITH CEMENT PAINT - 2 COATS OVER A COAT OF PRIMER.

SCALE - 1" = 8'0" (1:100)

OWNER: A. S. Srinivasan

J. S. Arivazhagan, D.C.E.
Class II Licensed Surveyor No. 26,
CORPORATION OF MADRAS,
PERUNGUDI TOWN PANCHAYAT
CONSULTING ENGINEER & CONTRACTOR,
NO. 6, THIRUMALAI NAGAR,
PERUNGUDI, MADRAS - 600 096.
PHONE:

OWNER LICENSED SURVEYOR