


LAYOUT / KEY PLAN

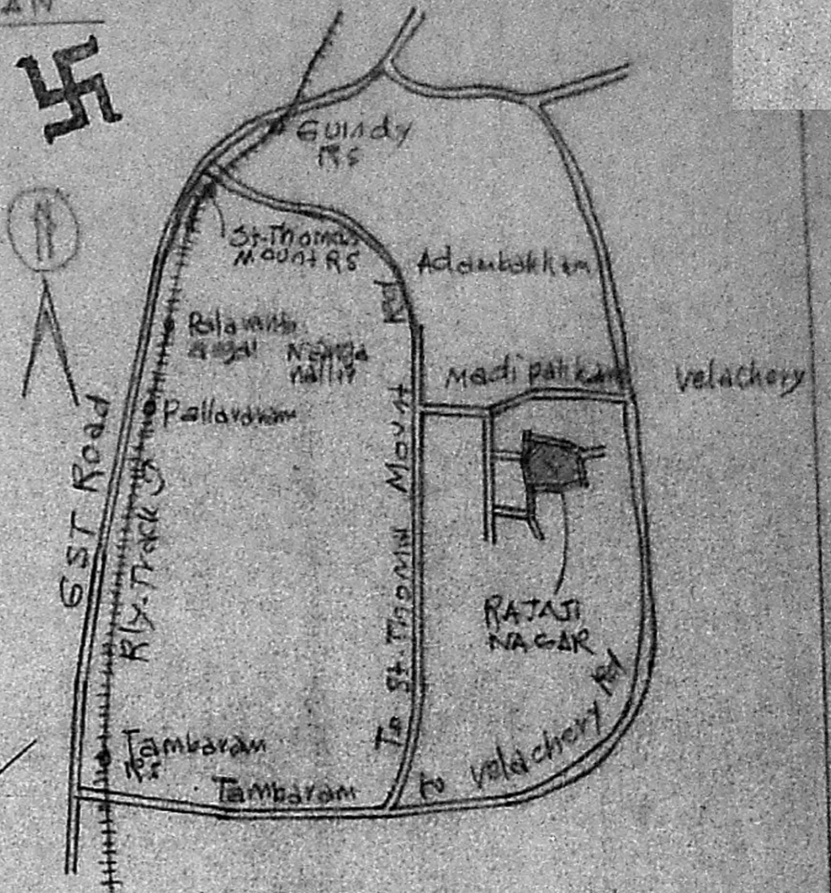


PLAN OF PRO: BUILDING AT PLOT NO. 29 OF RAJAJI NAGAR LAYOUT IN S. NO. 105/2 OF 154, MADIPARKAM VILLAGE, SAIDAPET TO, CHENGLEPET DT. FOR. MR. G. BALASUBRAMANIAM. Scale: (1" = 8'0") 1:100

Plot Area	3028	S. No.
Plinth Area	1043	2.4x
Open space	1980	2.5x

G. Balasubramanian
OWNER

M. K. Srinivasan
M. K. SRINIVASAN, L.C.E.
CONSULTING ENGINEER
LICENCED SURVEYOR
CORPORATION OF MADRAS
LICENCE No. 22
10, Vyasar Street
(Near Panagal Park)
Off. North Usman Road
T. NAGAR, MADRAS-600 017
Phone: 441449

A. Arunachalam
A. ARUNACHALAM, D.C.E.
Corporation Licenced Surveyor
KALAU AM. ATTU. TOWNSHIP (L.S. N. 9)
N-2, KALA NGA KA UNANGH, ROAD
BAL G ANAM MADRAS-600 008

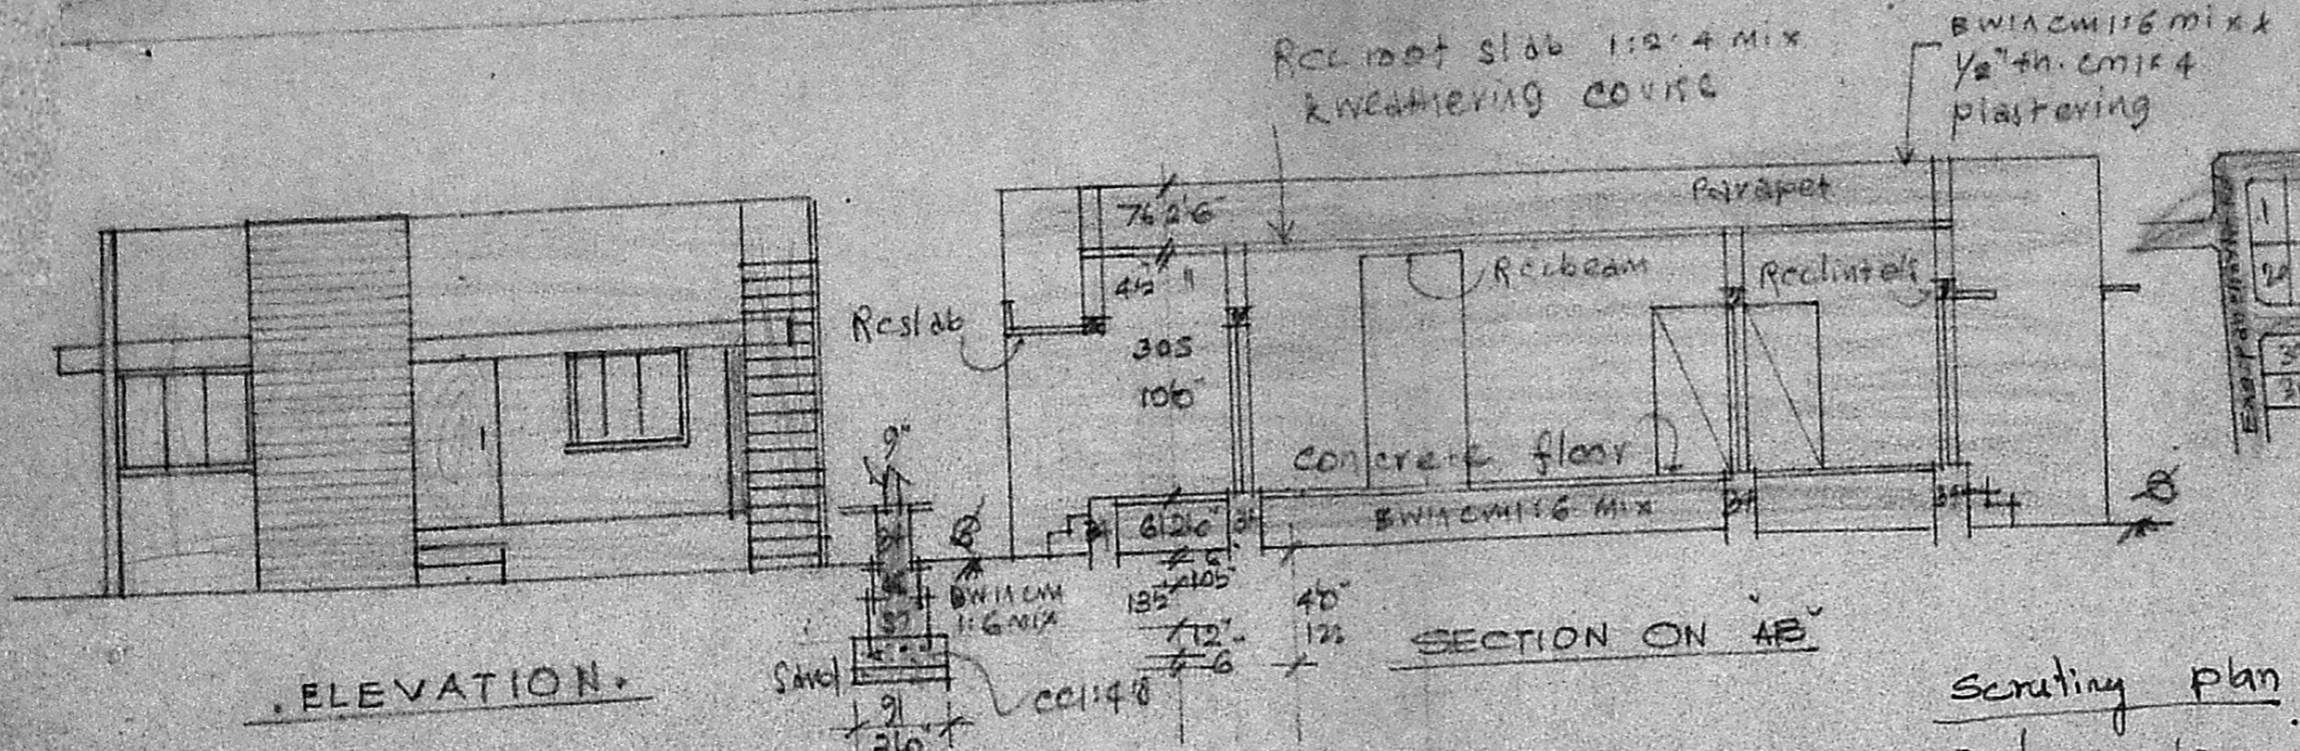

ELEVATION.

SECTION ON AB

Scrutiny plan
A2/13729/91

Planning Permit No. A/06/92

APPROVED

SUBJECT TO THE CONDITIONS IN THIS OFFICE ETTER.

No. A2/13729/91 Date 6-1-92


S. Jayava 6.182

FOR MEMBER SECRETARY
MADRAS METROPOLITAN
DEVELOPMENT AUTHORITY
MADRAS - 600 008


REFERENCE

D	DOOR	3'3" x 6'6"	99 x 198
D1	DOOR	3'6" x 6'6"	91 x 198
D2	DOOR	2'6" x 6'6"	76 x 198
W	WINDOW	3'6" x 4'6"	91 x 137
W1	WINDOW	5'0" x 4'6"	152 x 137
V	VENTILATOR	3'0" x 2'6"	91 x 61

Not
16/8/91.

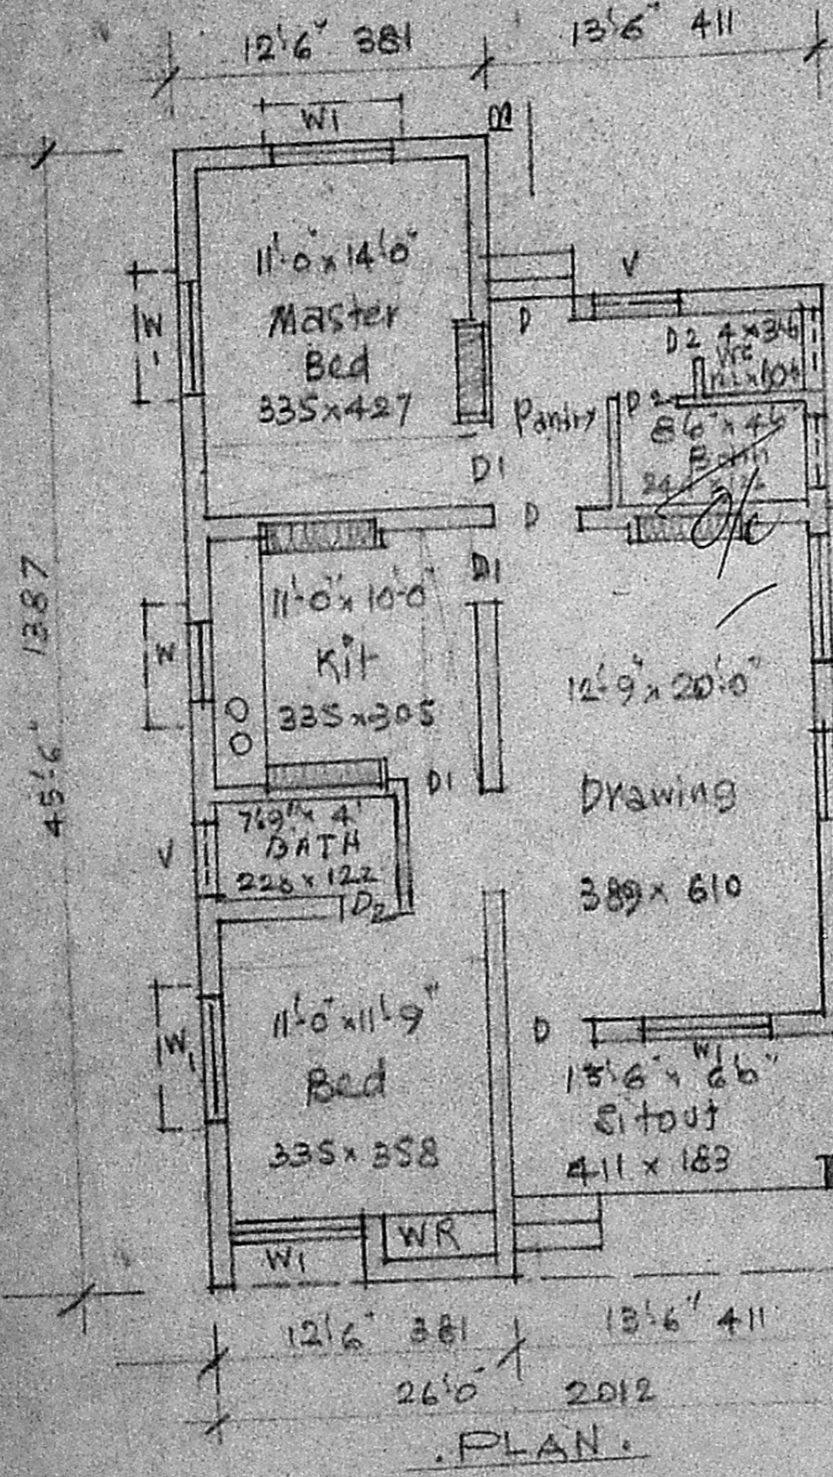


PLAN.

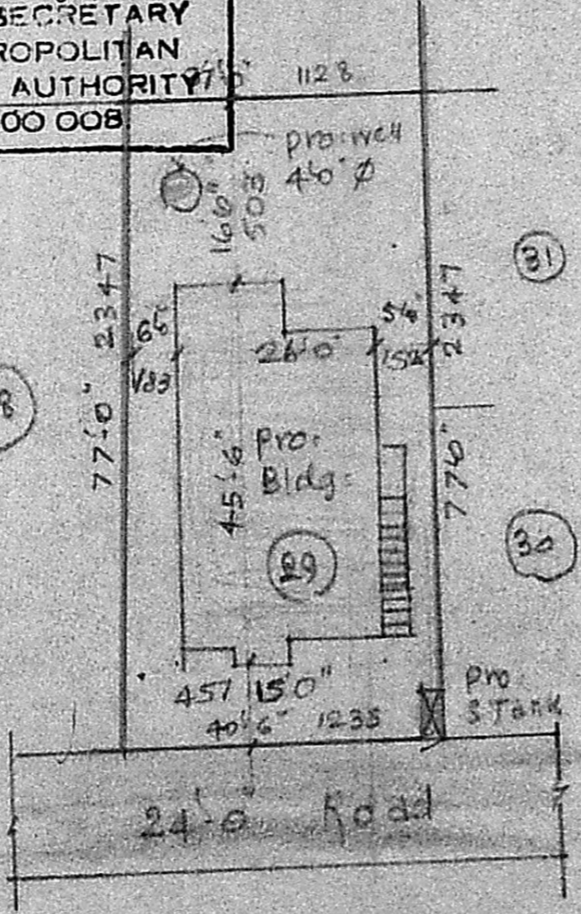

SITE PLAN.

Scale: (1" = 24'0") 1:200

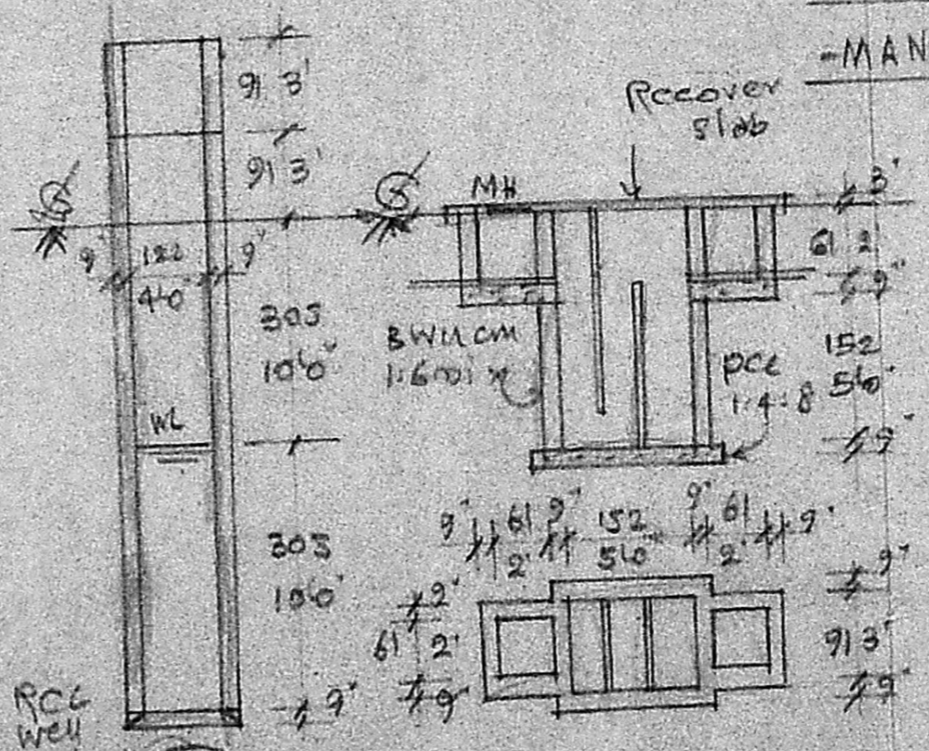

PLAN & SEC. OF WELL.

PLAN & SEC. OF SEP. TANK.