

SCHEDULE OF JOINERY

TYPE	DISCRIPTION	SIZE
D	DOOR	.90 X 2.0
D ₁	DO	.75 X 2.0
W ₁	WINDOW	1.52 X 1.37
W ₂	DO	.90 X 1.22
V	VENTILATOR	.90 X 1.60
J	JOLLY	1.83 X -

MMDA (A)/PP No. /
 C No. A2/139/91
 Assl. /
 Scrutiny /
 PART I 25/11/
 PART II /
 22-2-91
 A.P. D.P.



AREA STATEMENT:
 PLOT AREA = 223.04 M²
 GROUND FLOOR AREA = 107.24 M²
 PLOT COVERAGE = 48%

REFERENCE:
 PROPOSED ——— ROAD ——— BOUNDARY ———
 DEMOLISHING ———

PROPOSED RESIDENCE FOR Mr. Narayanan,
 at Plot No:113, 98, PORUR VILLAGE,
 Saidapet Taluk, Chengalpet district,
 Survey No: 251/1B,
 MANGALA NAGAR,
 MADRAS- 600116.


OWNER:
S. Narayanan

NOTE:
 SPECIFICATIONS AS PER N.B.C.
 ALL DIMENTIONS ARE IN METRE.
 DATE : 29-4-90 SCALE : 1:100


ARCHITECTS:

suren associates


S. Suresh
 M. M. SURENDREN, M ARCH (I.I.T.) M.T.P. M.I.P.A. M.C.A.
 57, SOUTH USMAN ROAD,
 T. NAGAR,
 MADRAS. 600017. 56/85-86

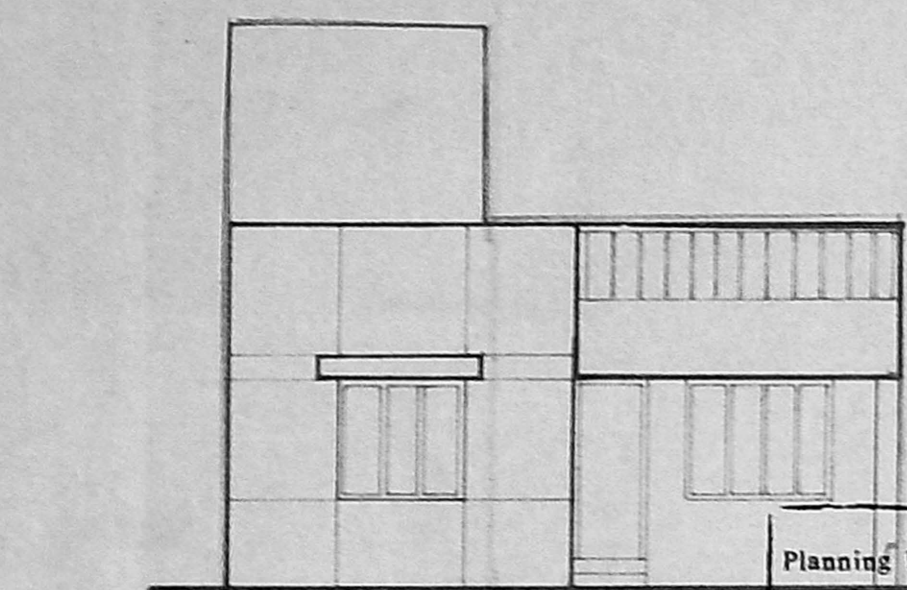

ELEVATION

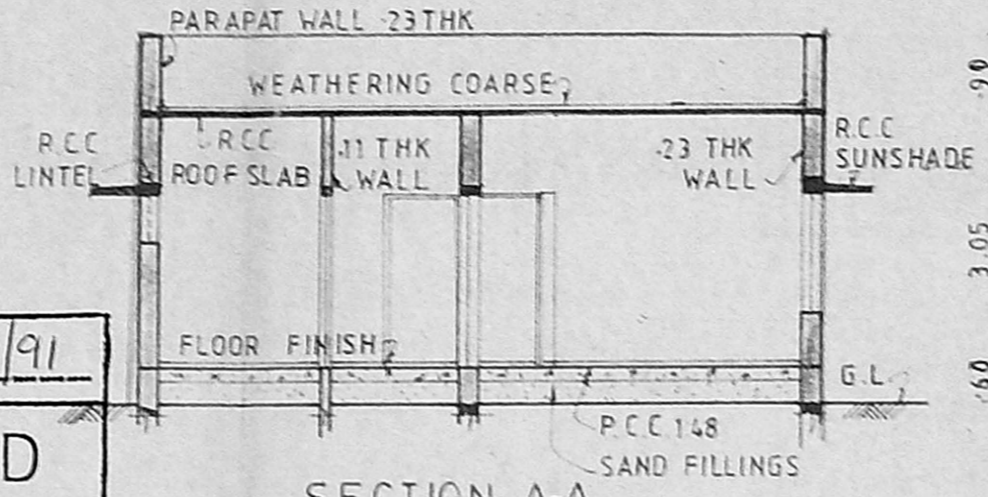


SECTION A-A

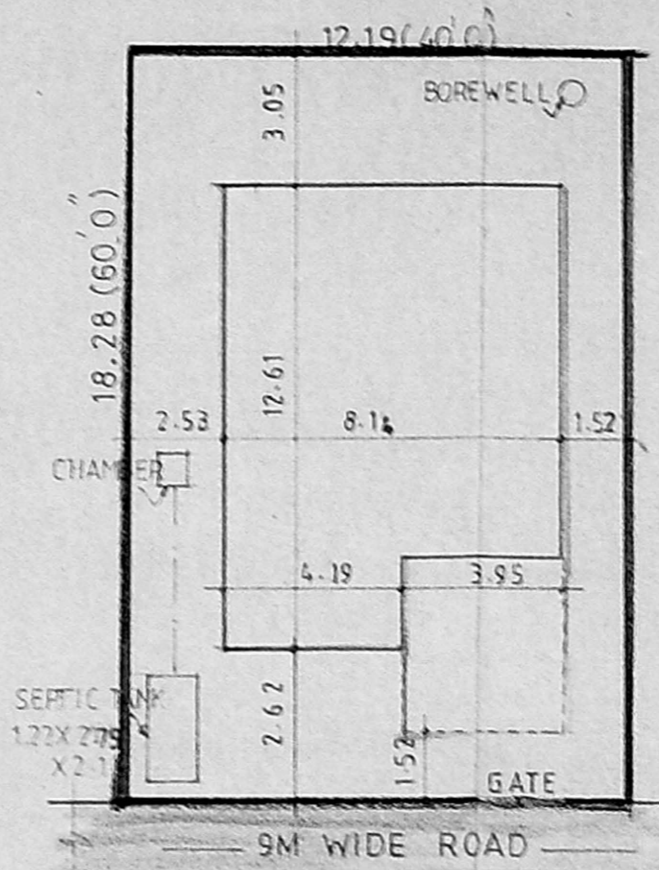


SITE PLAN
(NOT TO SCALE)



Planning Permit No. A/159/91
APPROVED
 SUBJECT TO THE CONDITIONS IN THIS OFFICE LETTER.
 No. A2/139/91 Date 22-2-91
S. Jayaraman
 FOR MEMBER SECRETARY
 MADRAS METROPOLITAN
 DEVELOPMENT AUTHORITY
 MADRAS - 600 008.

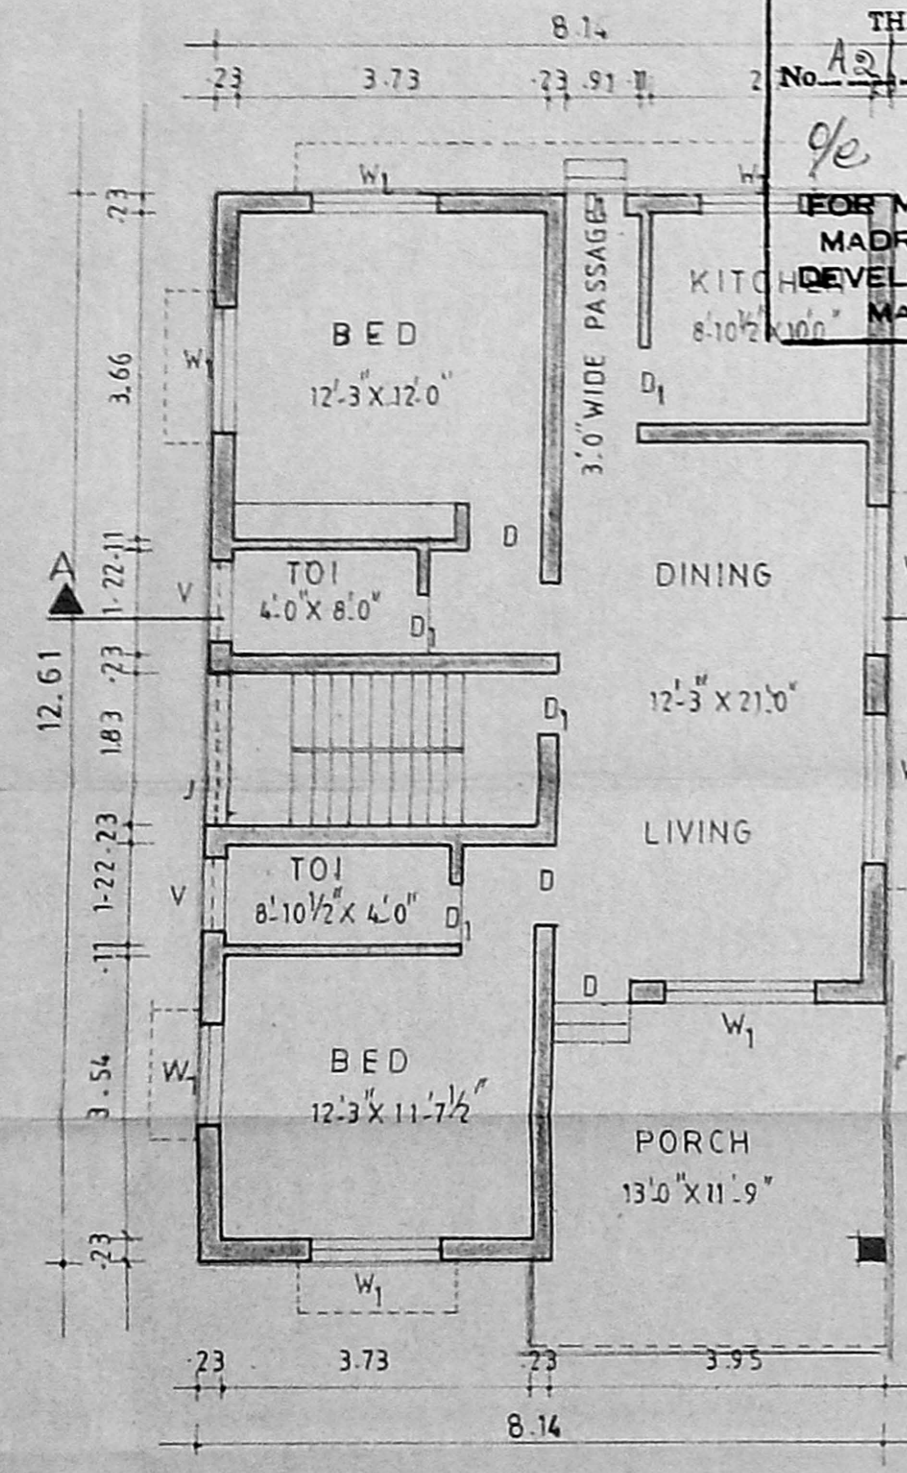

GROUND FLOOR PLAN

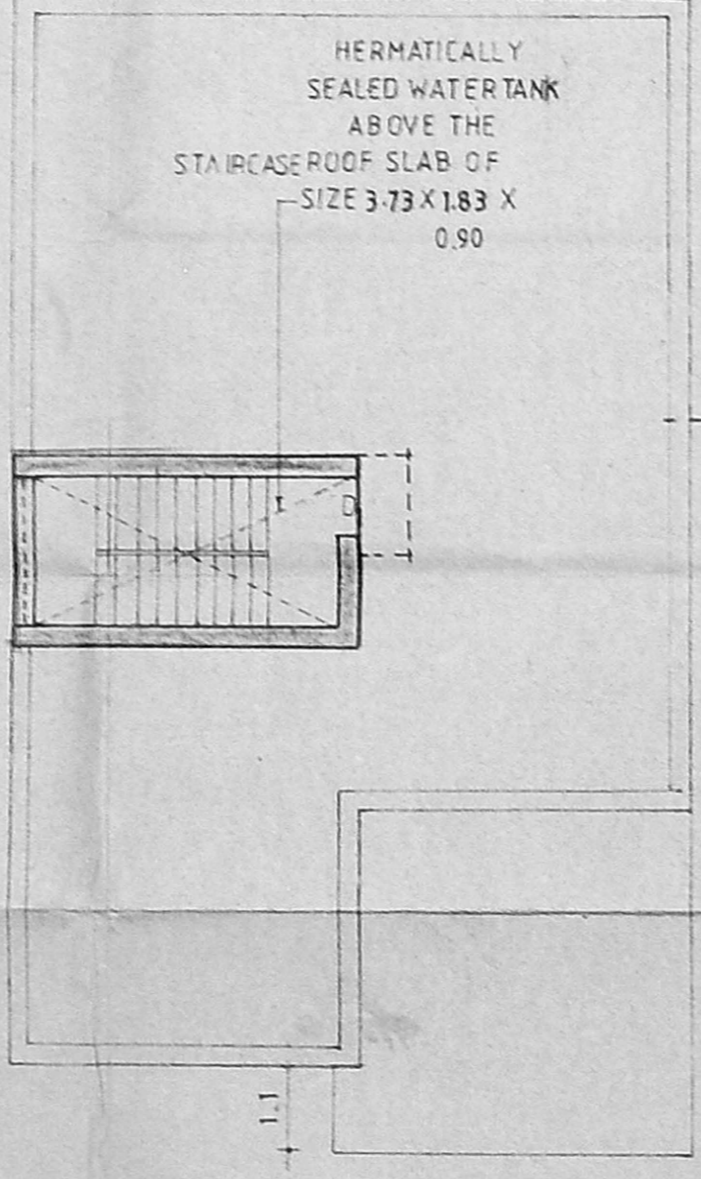

TERRACE PLAN

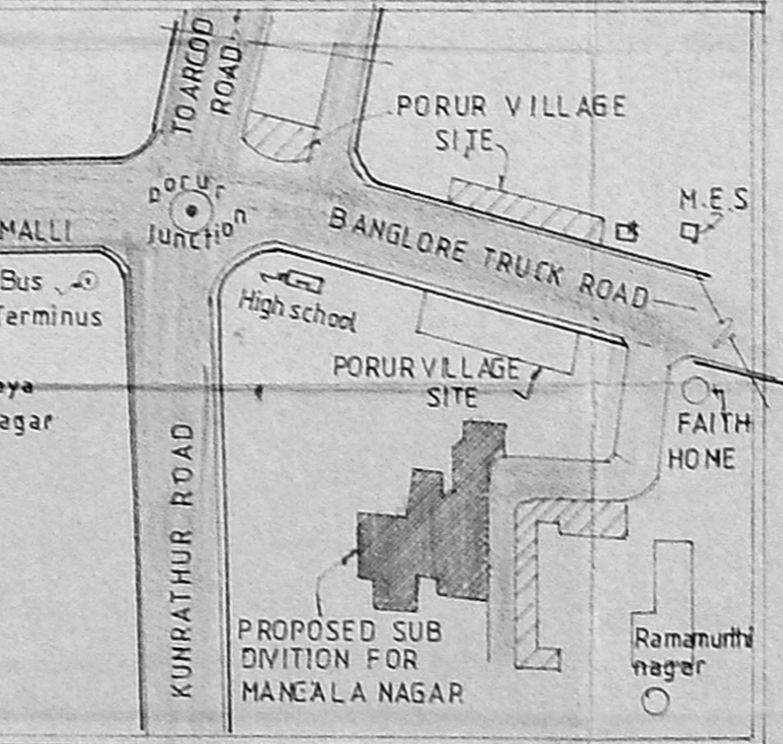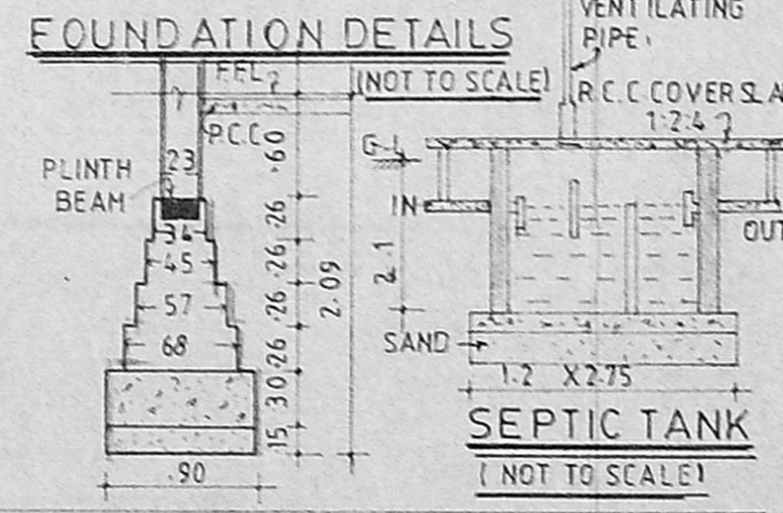

KEY PLAN
(NOT TO SCALE)